


NOTE :
1. ALL NEW BRICKWORK AND WINDOWS TO MATCH EXISTING

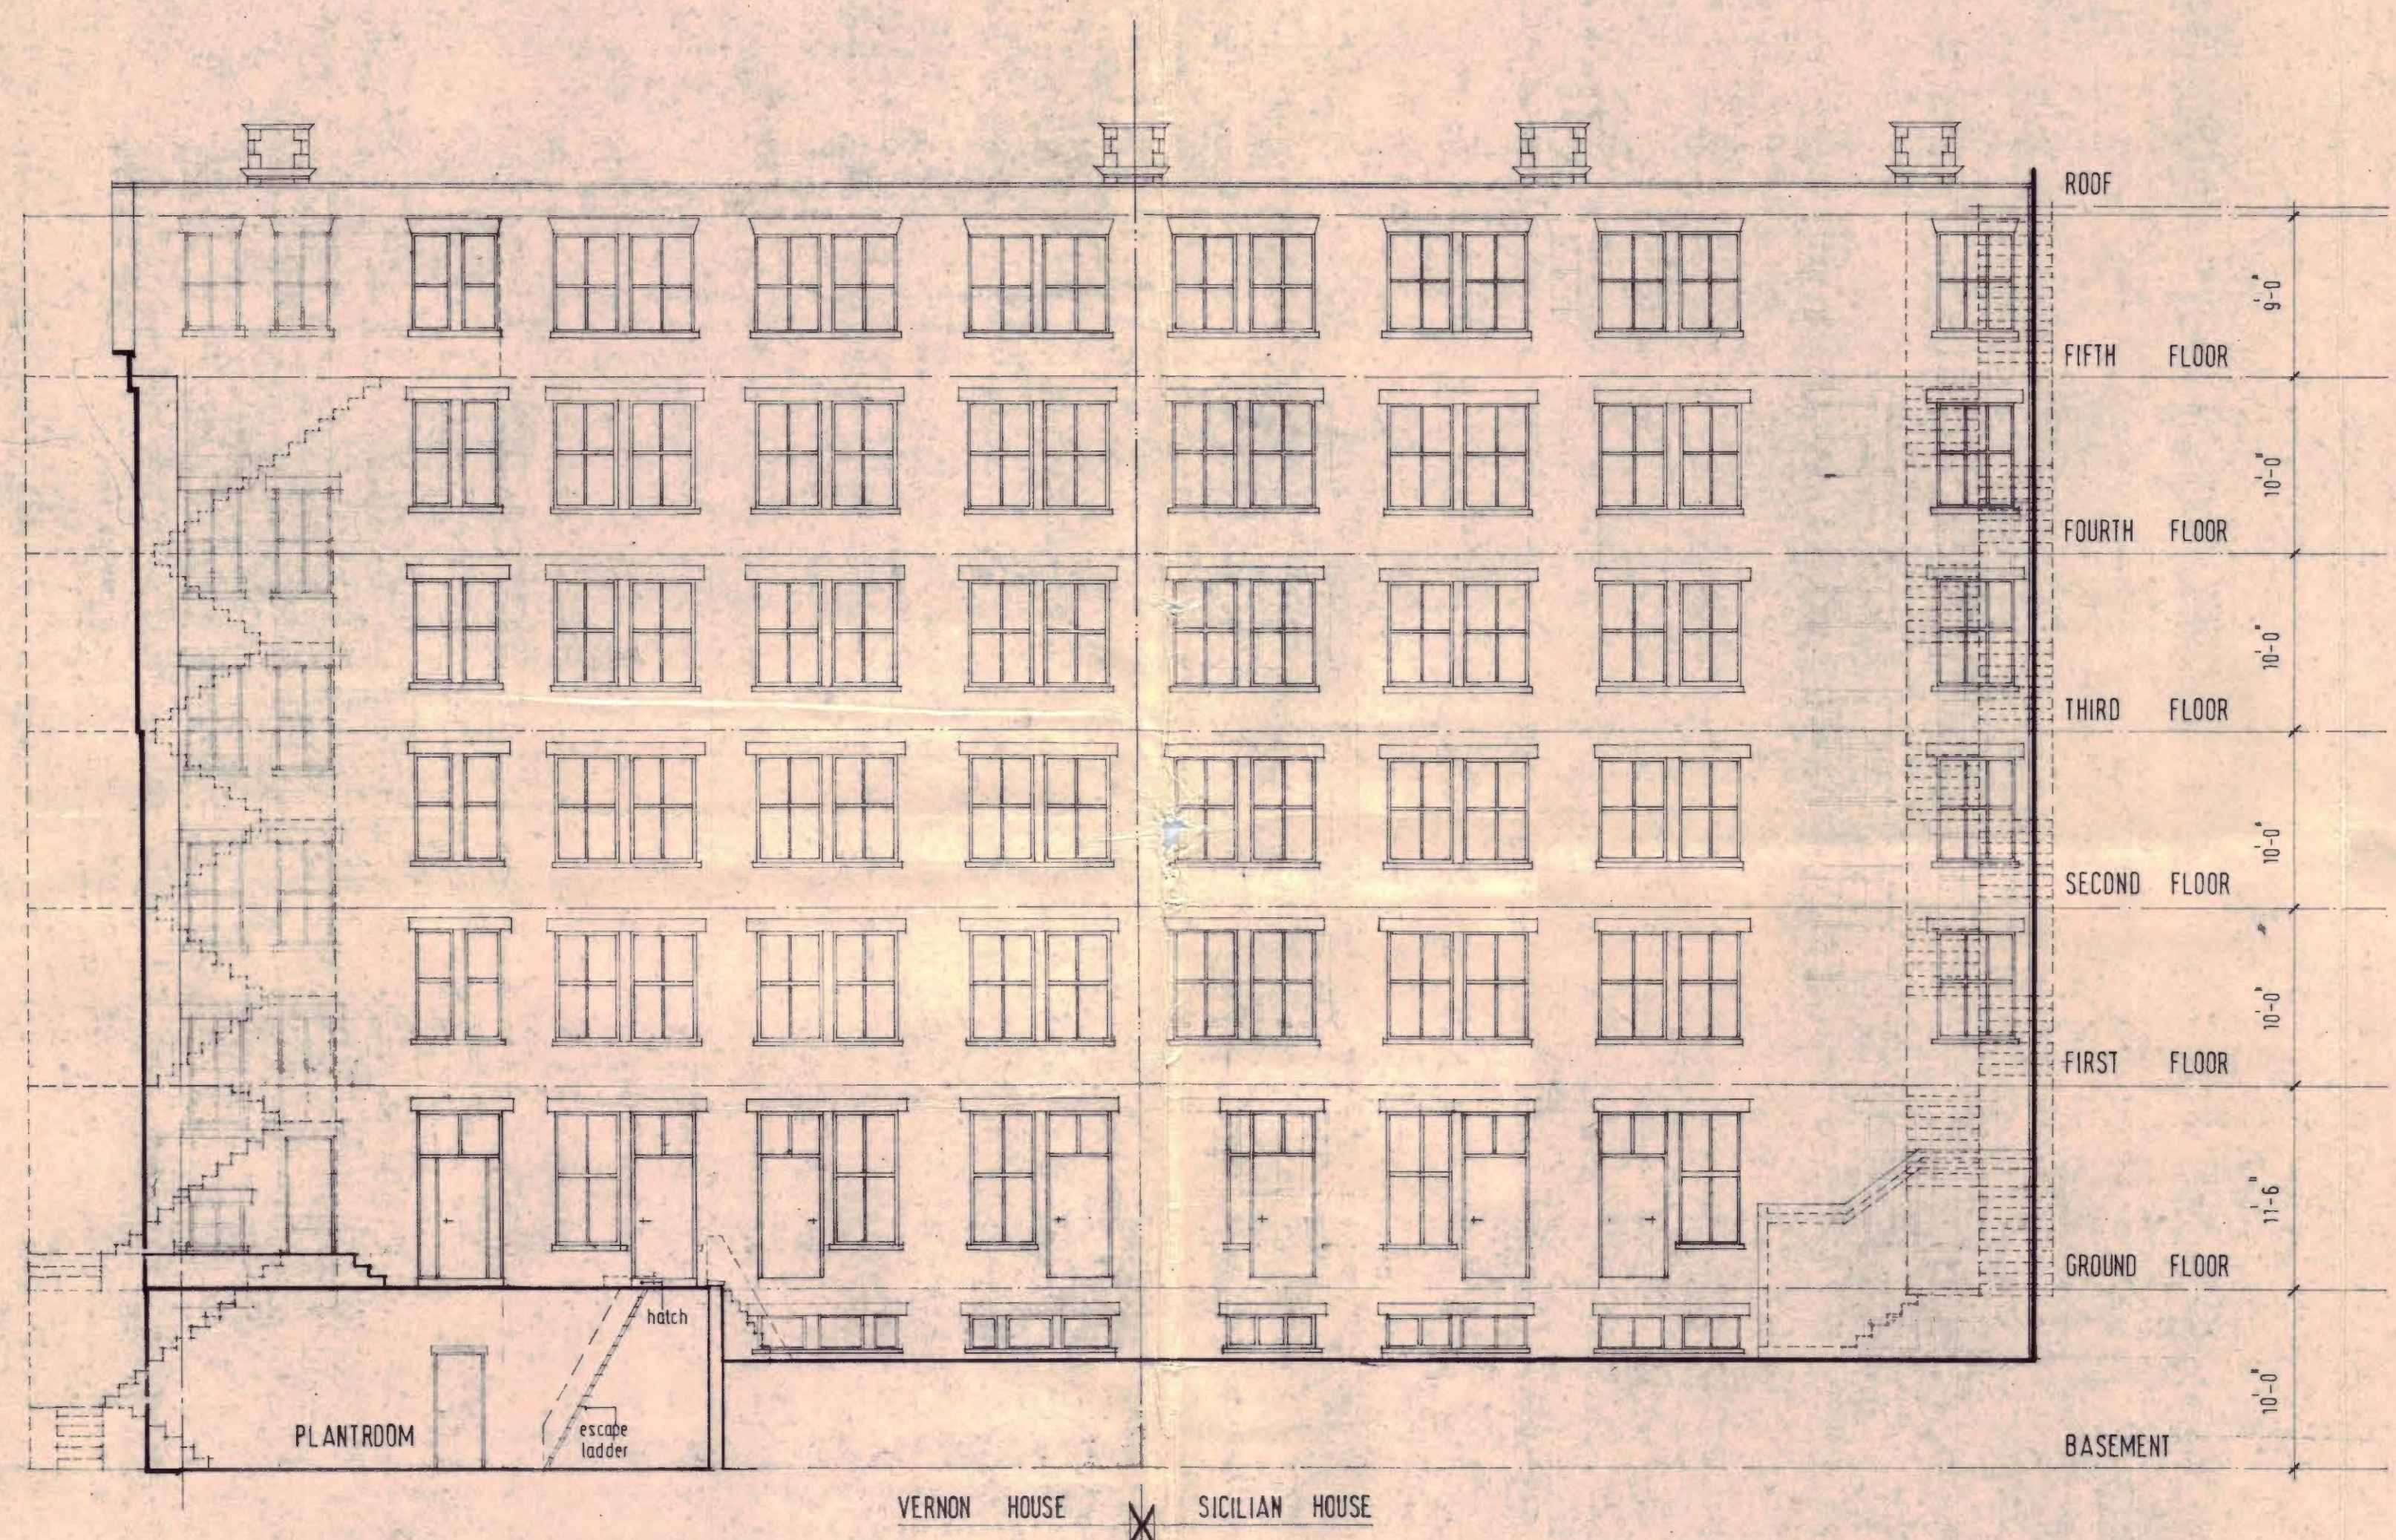

REAR ELEVATION

LONDON BOROUGH OF CAMDEN
TOWN AND VERNON HOUSE
- 6 UNITS
PLANNED
BY THE COUNCIL

GTP/N14/24/9 21442
HB 1218

contract title SICILIAN AND VERNON HOUSE, SICILIAN AVENUE, LONDON, WC.1		drawing title REAR ELEVATION		scale 1/8"=1'-0"
T.P. Bennett & Son Chartered Architects 246 High Holborn WC1V 7DU Telephone 01 405 9277		contract 4209	drawing number 7	date 30.1.75 drawn S. J. H. 12/18
		contract	drawing number	revision