




23015/2
HB 1480

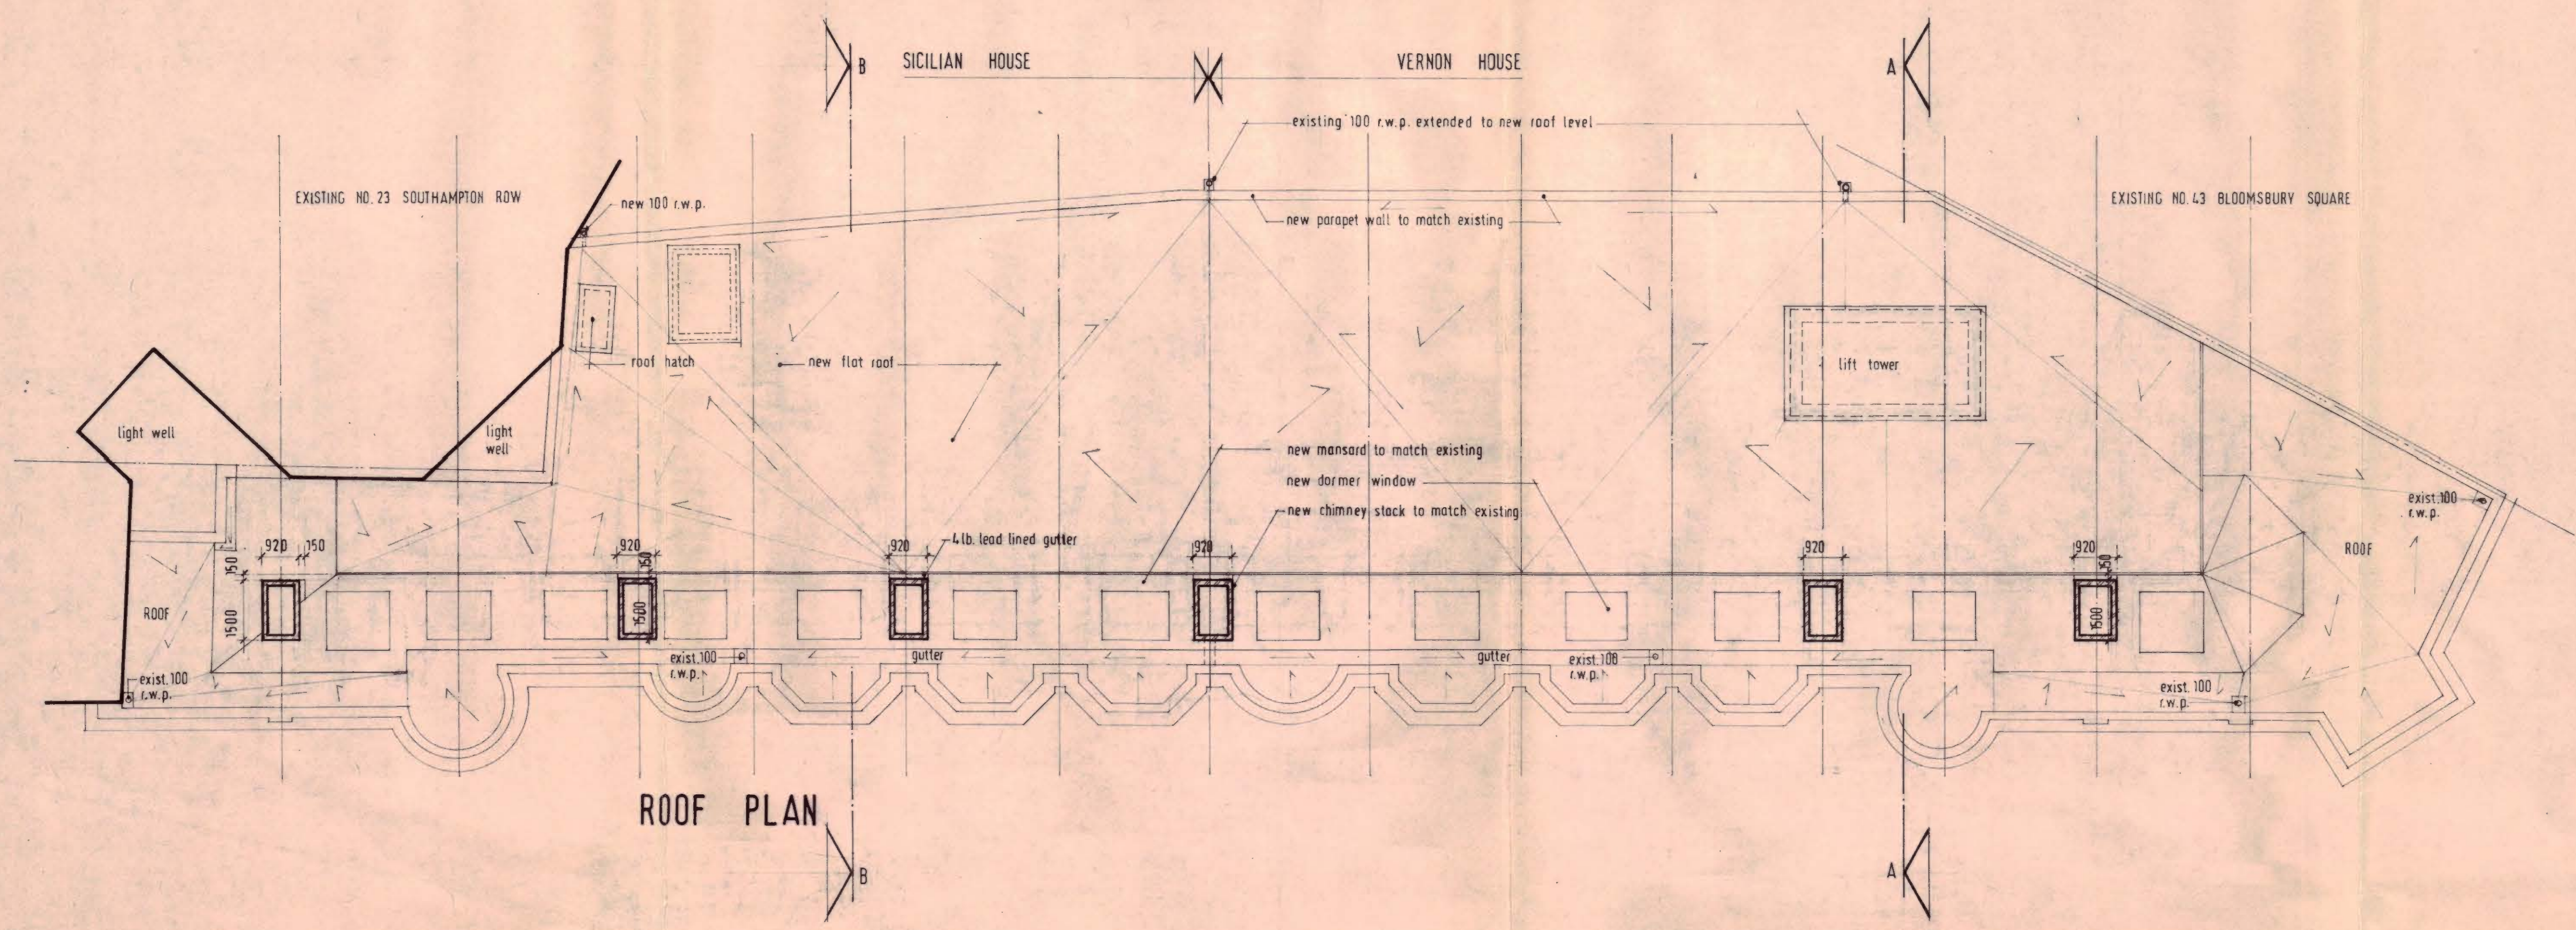

ROOF PLAN

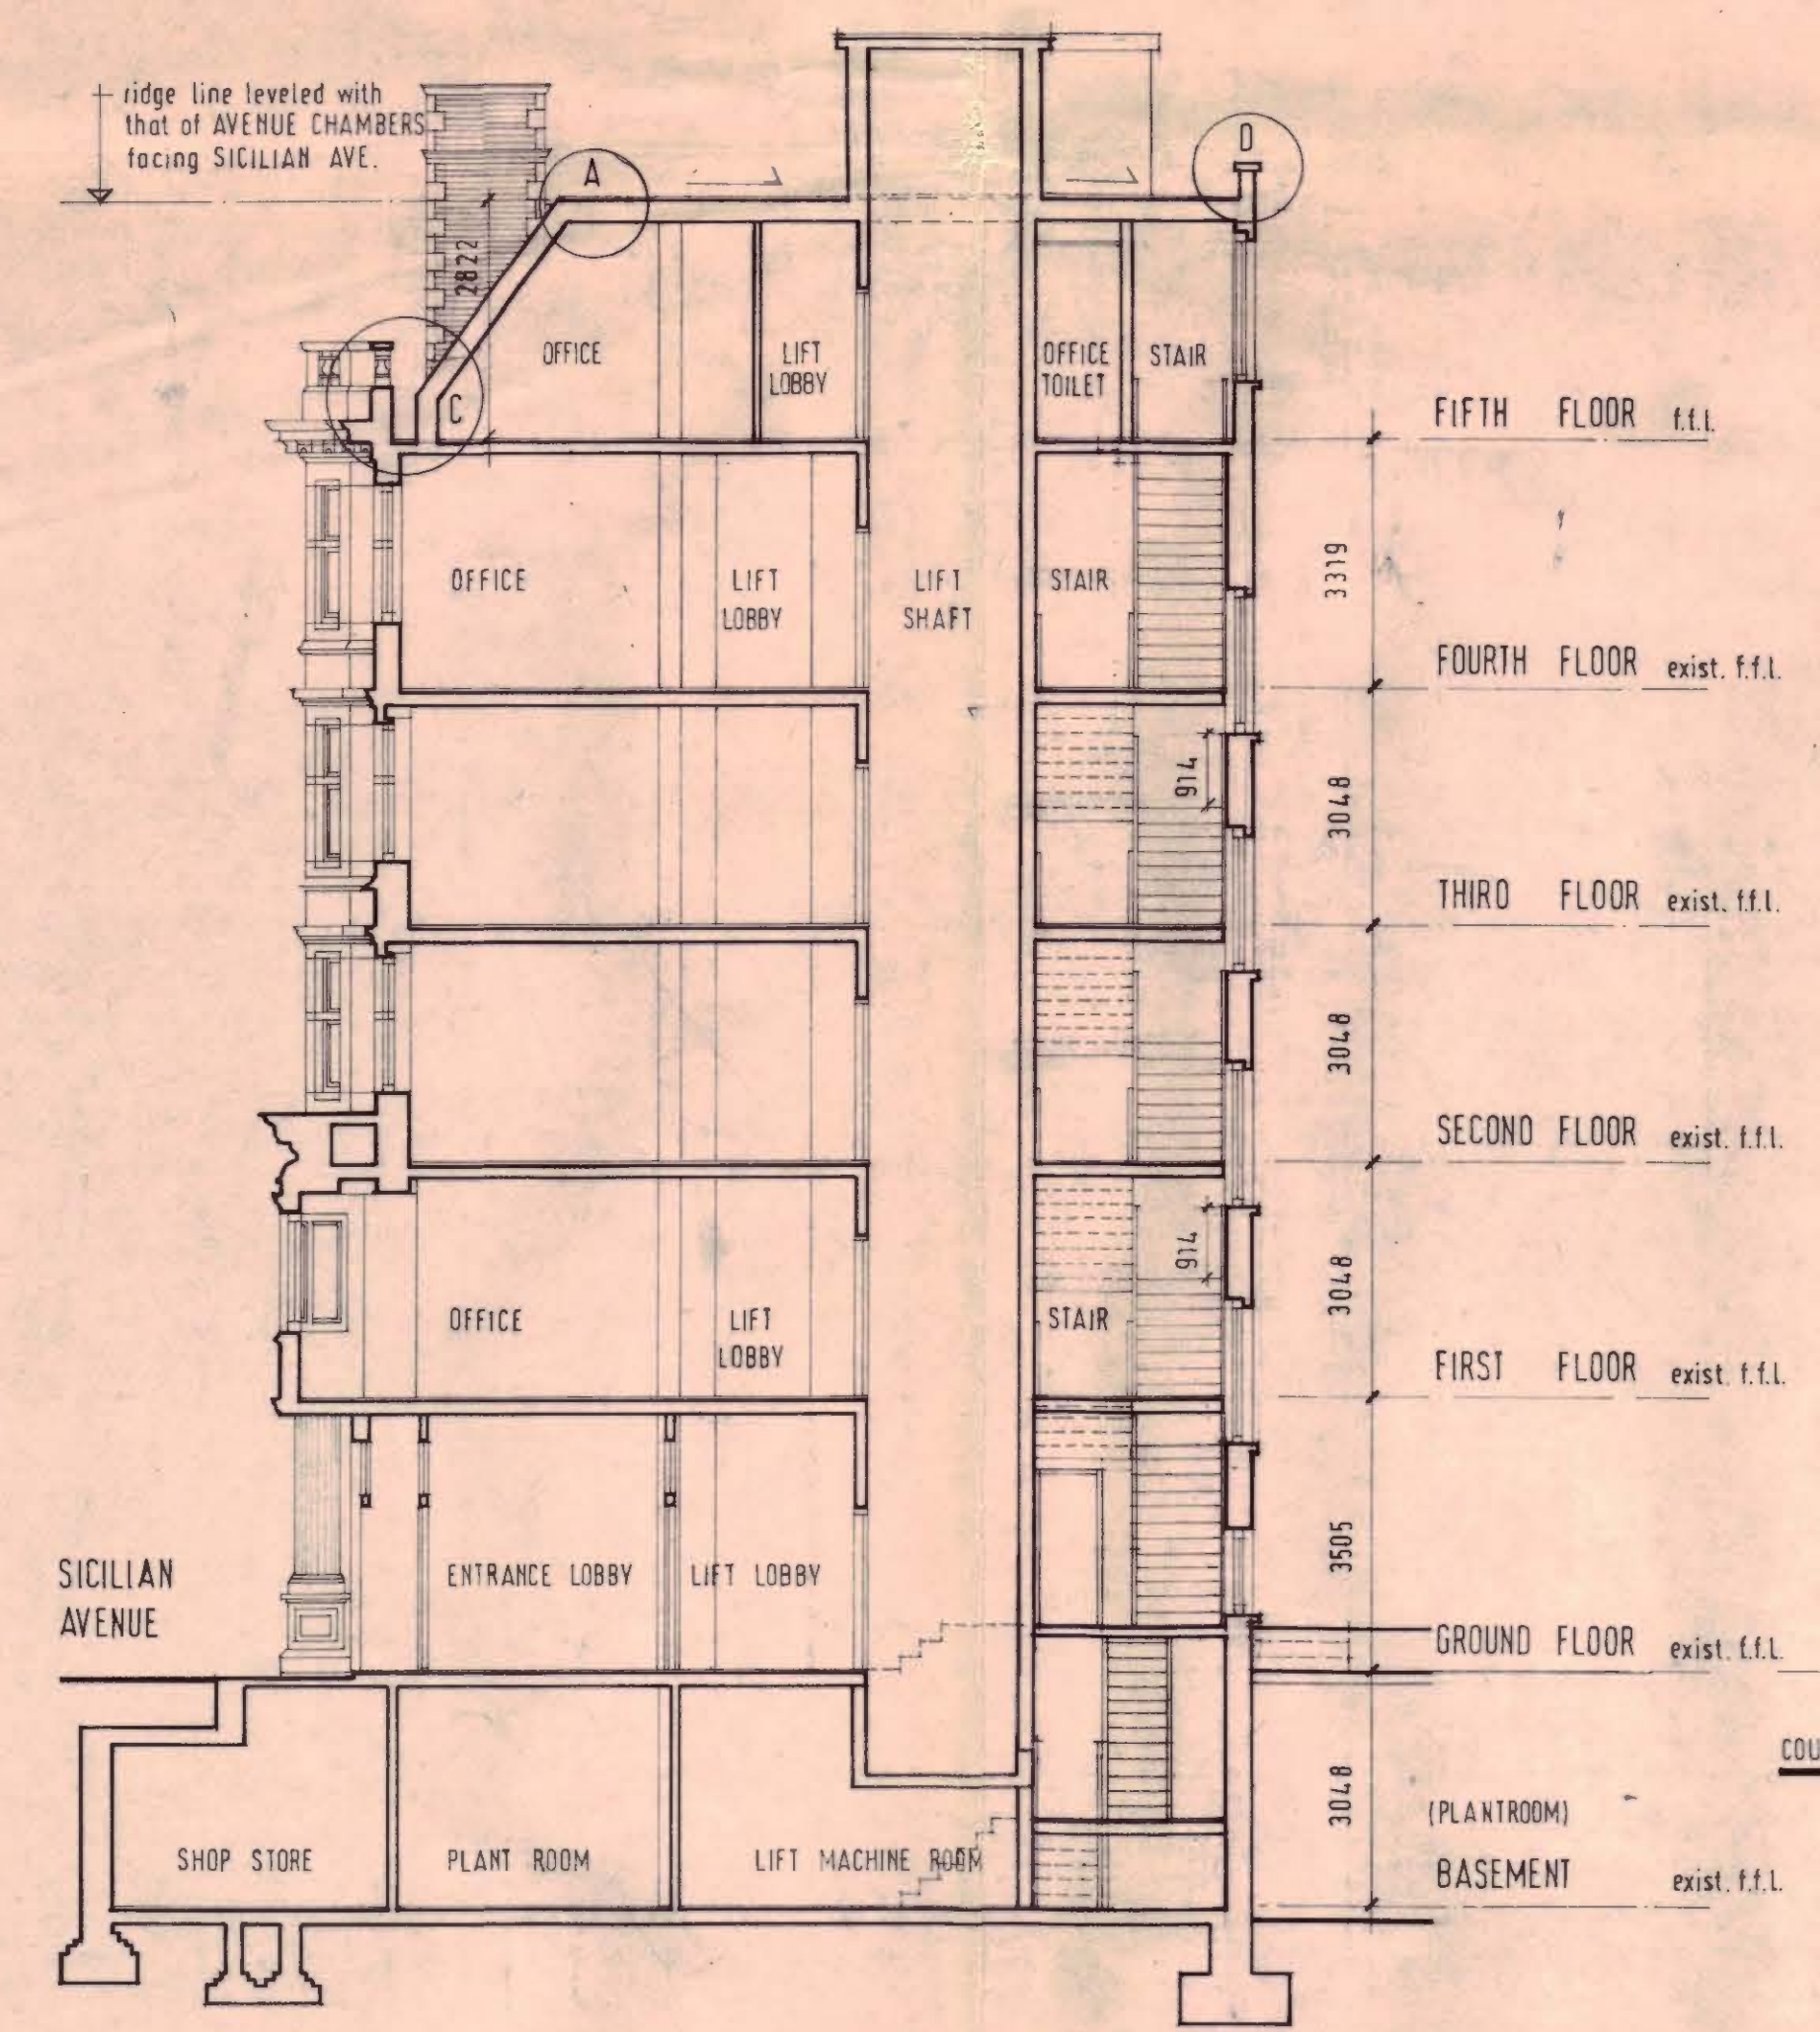

SECTION A-A

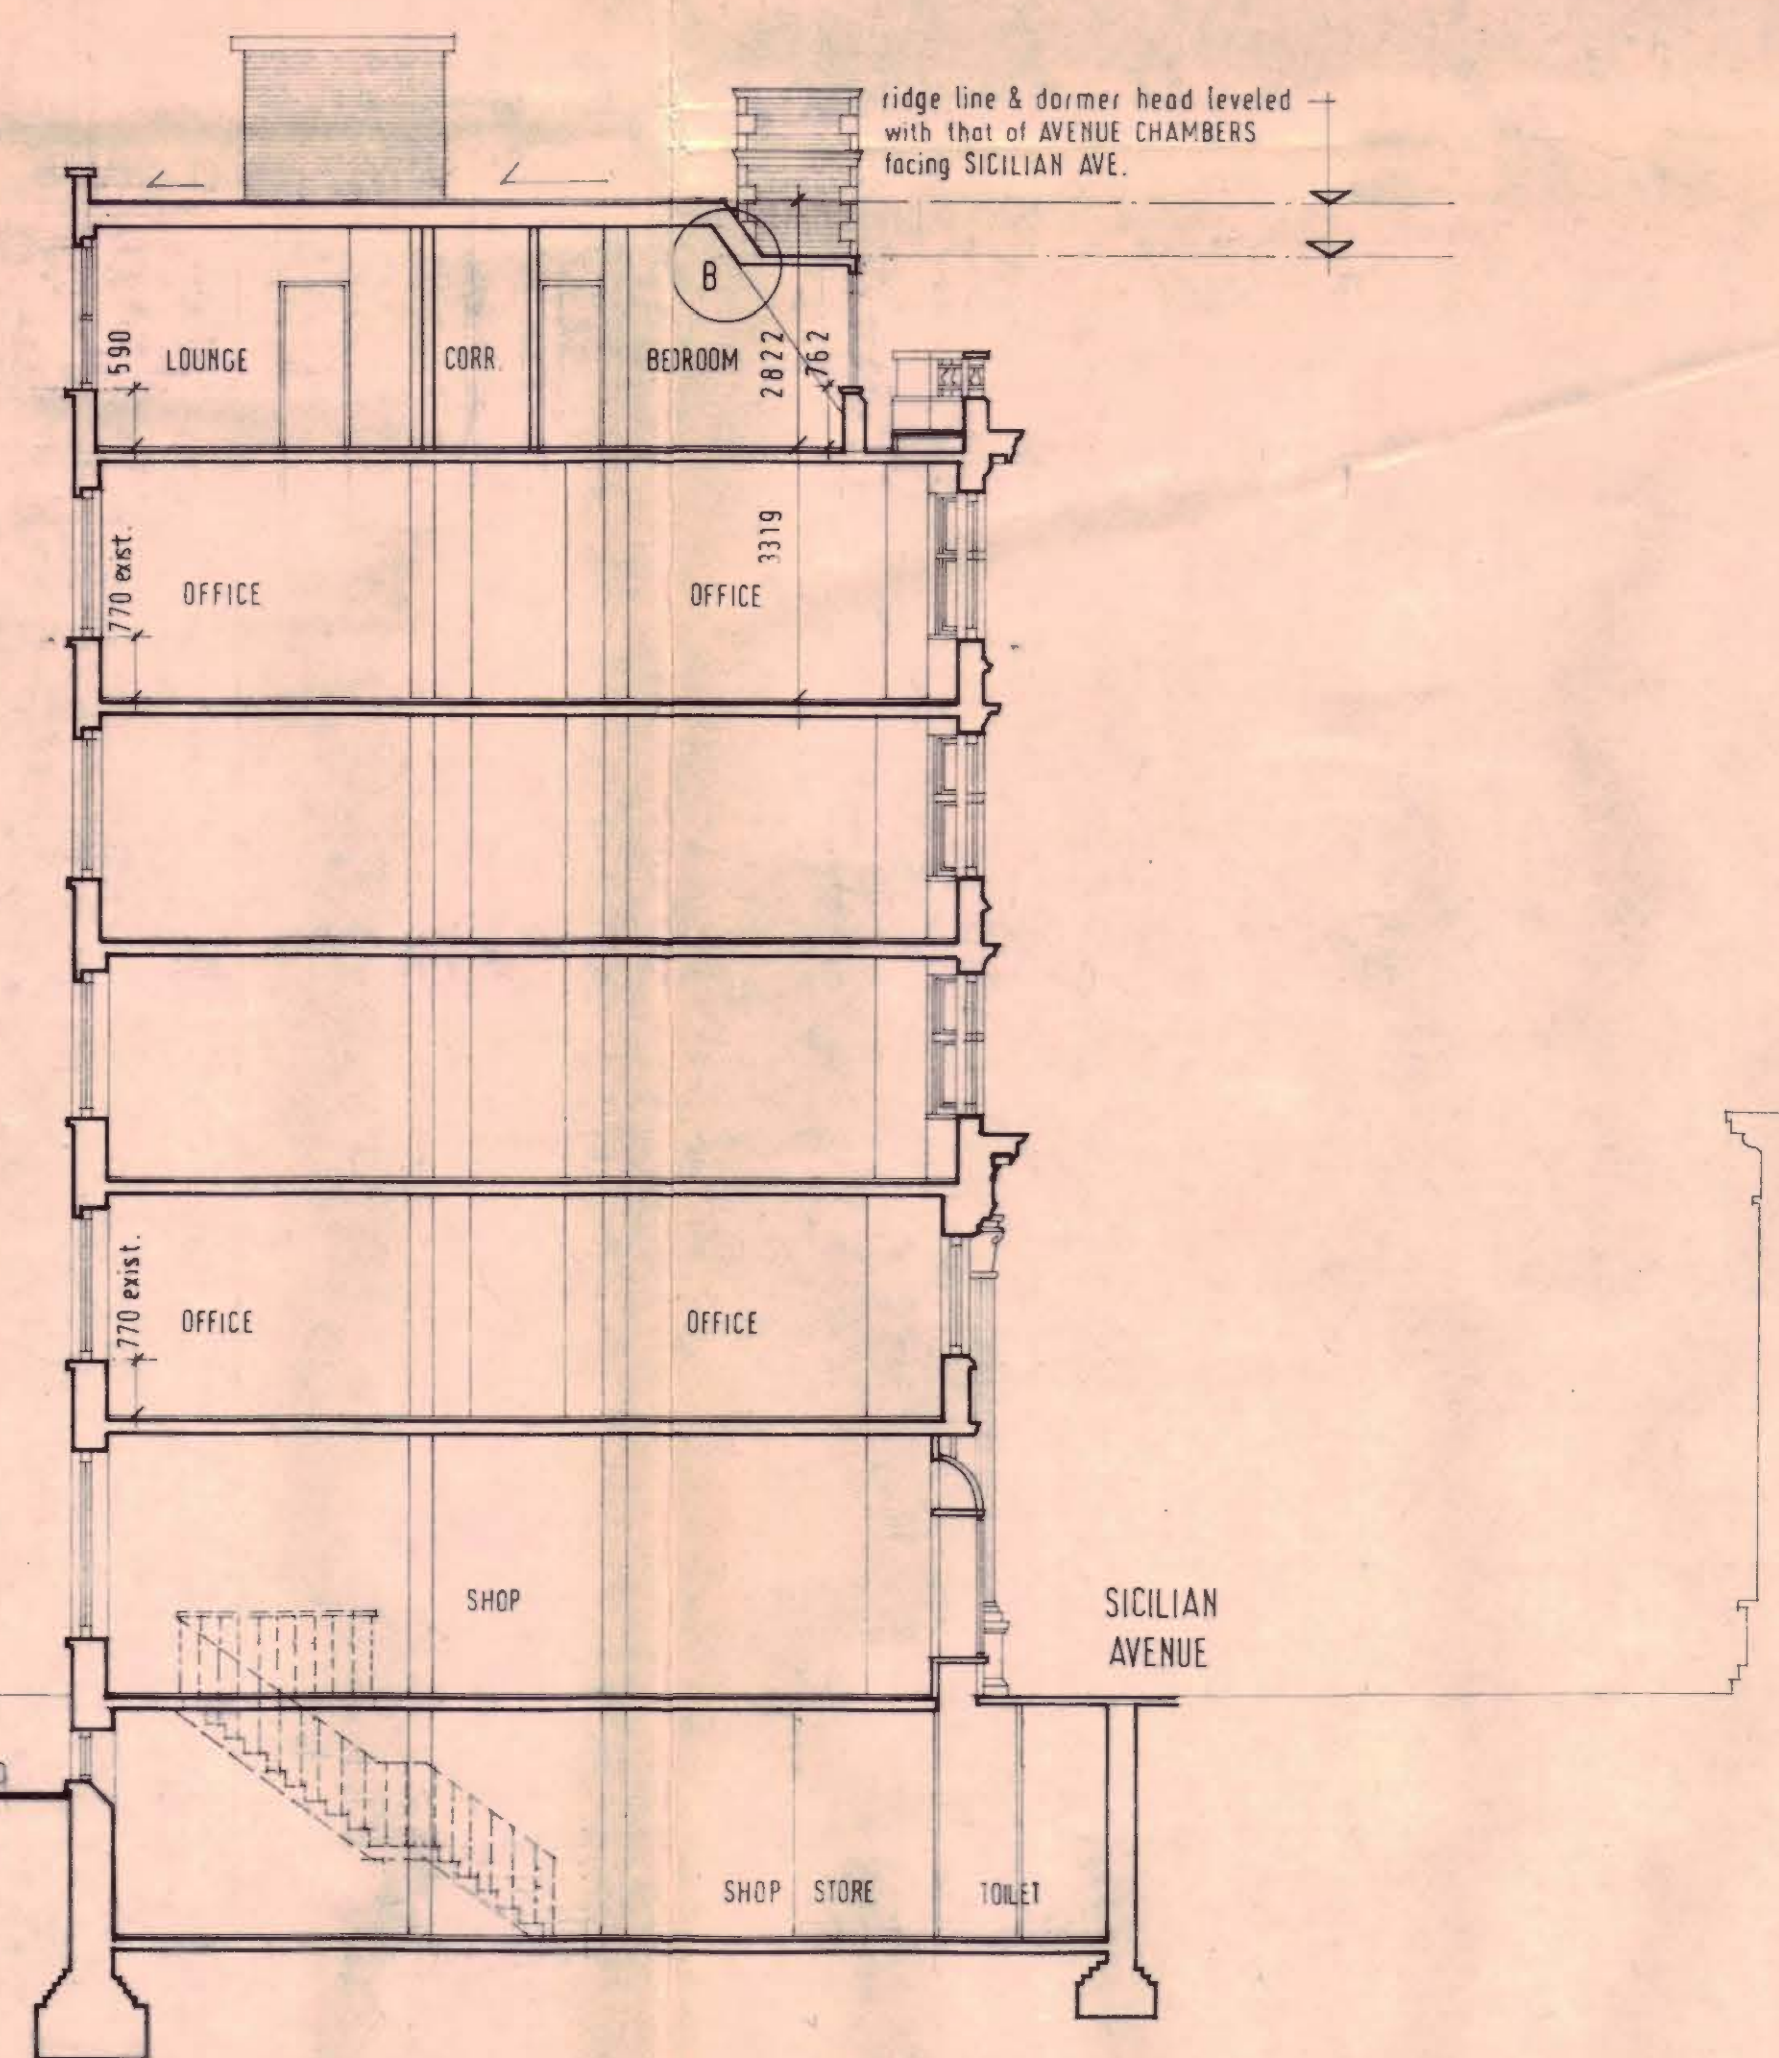

SECTION B-B

LONDON BOROUGH OF CAMDEN
TOWN AND COUNTRY PLANNING ACTS
- 9 NOV 1976
PLANS ~~NOT APPROVED~~ APPROVED
ON BEHALF OF THE COUNCIL

CTP/C/14/24/5/23015
HB 1480

contract title SICILIAN HOUSE and VERNON HOUSE, SICILIAN AVENUE, LONDON W.C.1		scale to metric ridge, chimney stacks, dormer windows adjusted, 17-2-76 K.C.	scale 1:100
drawing title ROOF PLAN and SECTIONS A-A, B-B		date 22-1-75	drawn K.C.F.U.
contract T P Bennett & Son Chartered Architects 246 High Holborn WC1V 7DU Telephone 01 405 9277		drawing number 4209	revision 5
			A