


23015
HB 1480 (3)

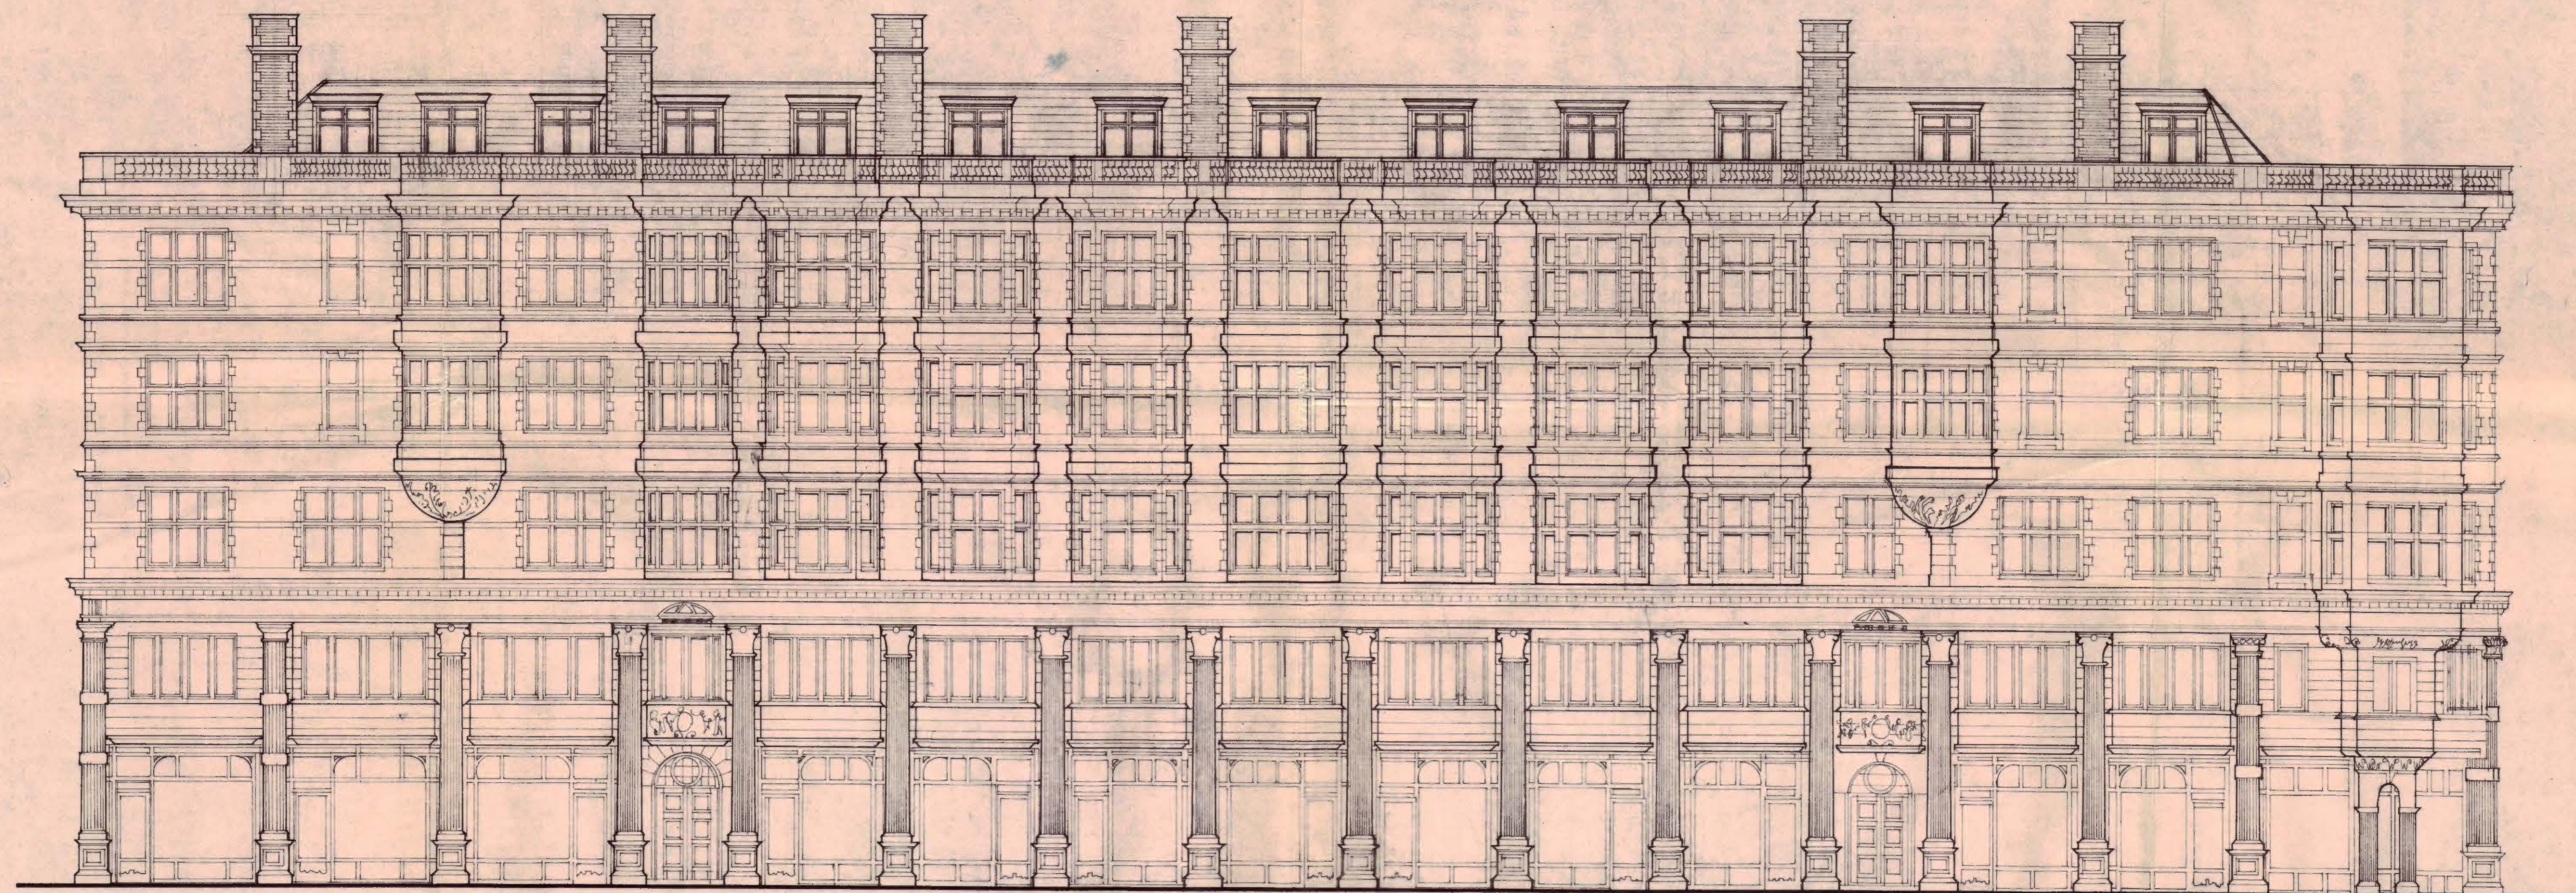

FRONT ELEVATION at SICILIAN AVENUE

LONDON BOROUGH OF CAMDEN
TOWN AND COUNTRY PLANNING ACTS
- 9 NOV 1976
APPROVED
~~NOT APPROVED~~
ON BEHALF OF THE COUNCIL

CTP/N 14/24/57 23015
HB 1480

contract title		drawing title		scale	
SICILIAN HOUSE and VERNON		FRONT ELEVATION		1:100	
HOUSE, SICILIAN AVENUE, LONDON W.C.1				date 24 Jan 75	
T P Bennett & Son		contract		drawing number	
Chartered Architects		4209		6	
246 High Holborn WC1V 7DU				revision	
Telephone 01 405 9277				A	