


23015 (4)
 NOTE: HB 1480 (4)
 1. ALL NEW BRICKWORK AND WINDOWS TO MATCH EXISTING

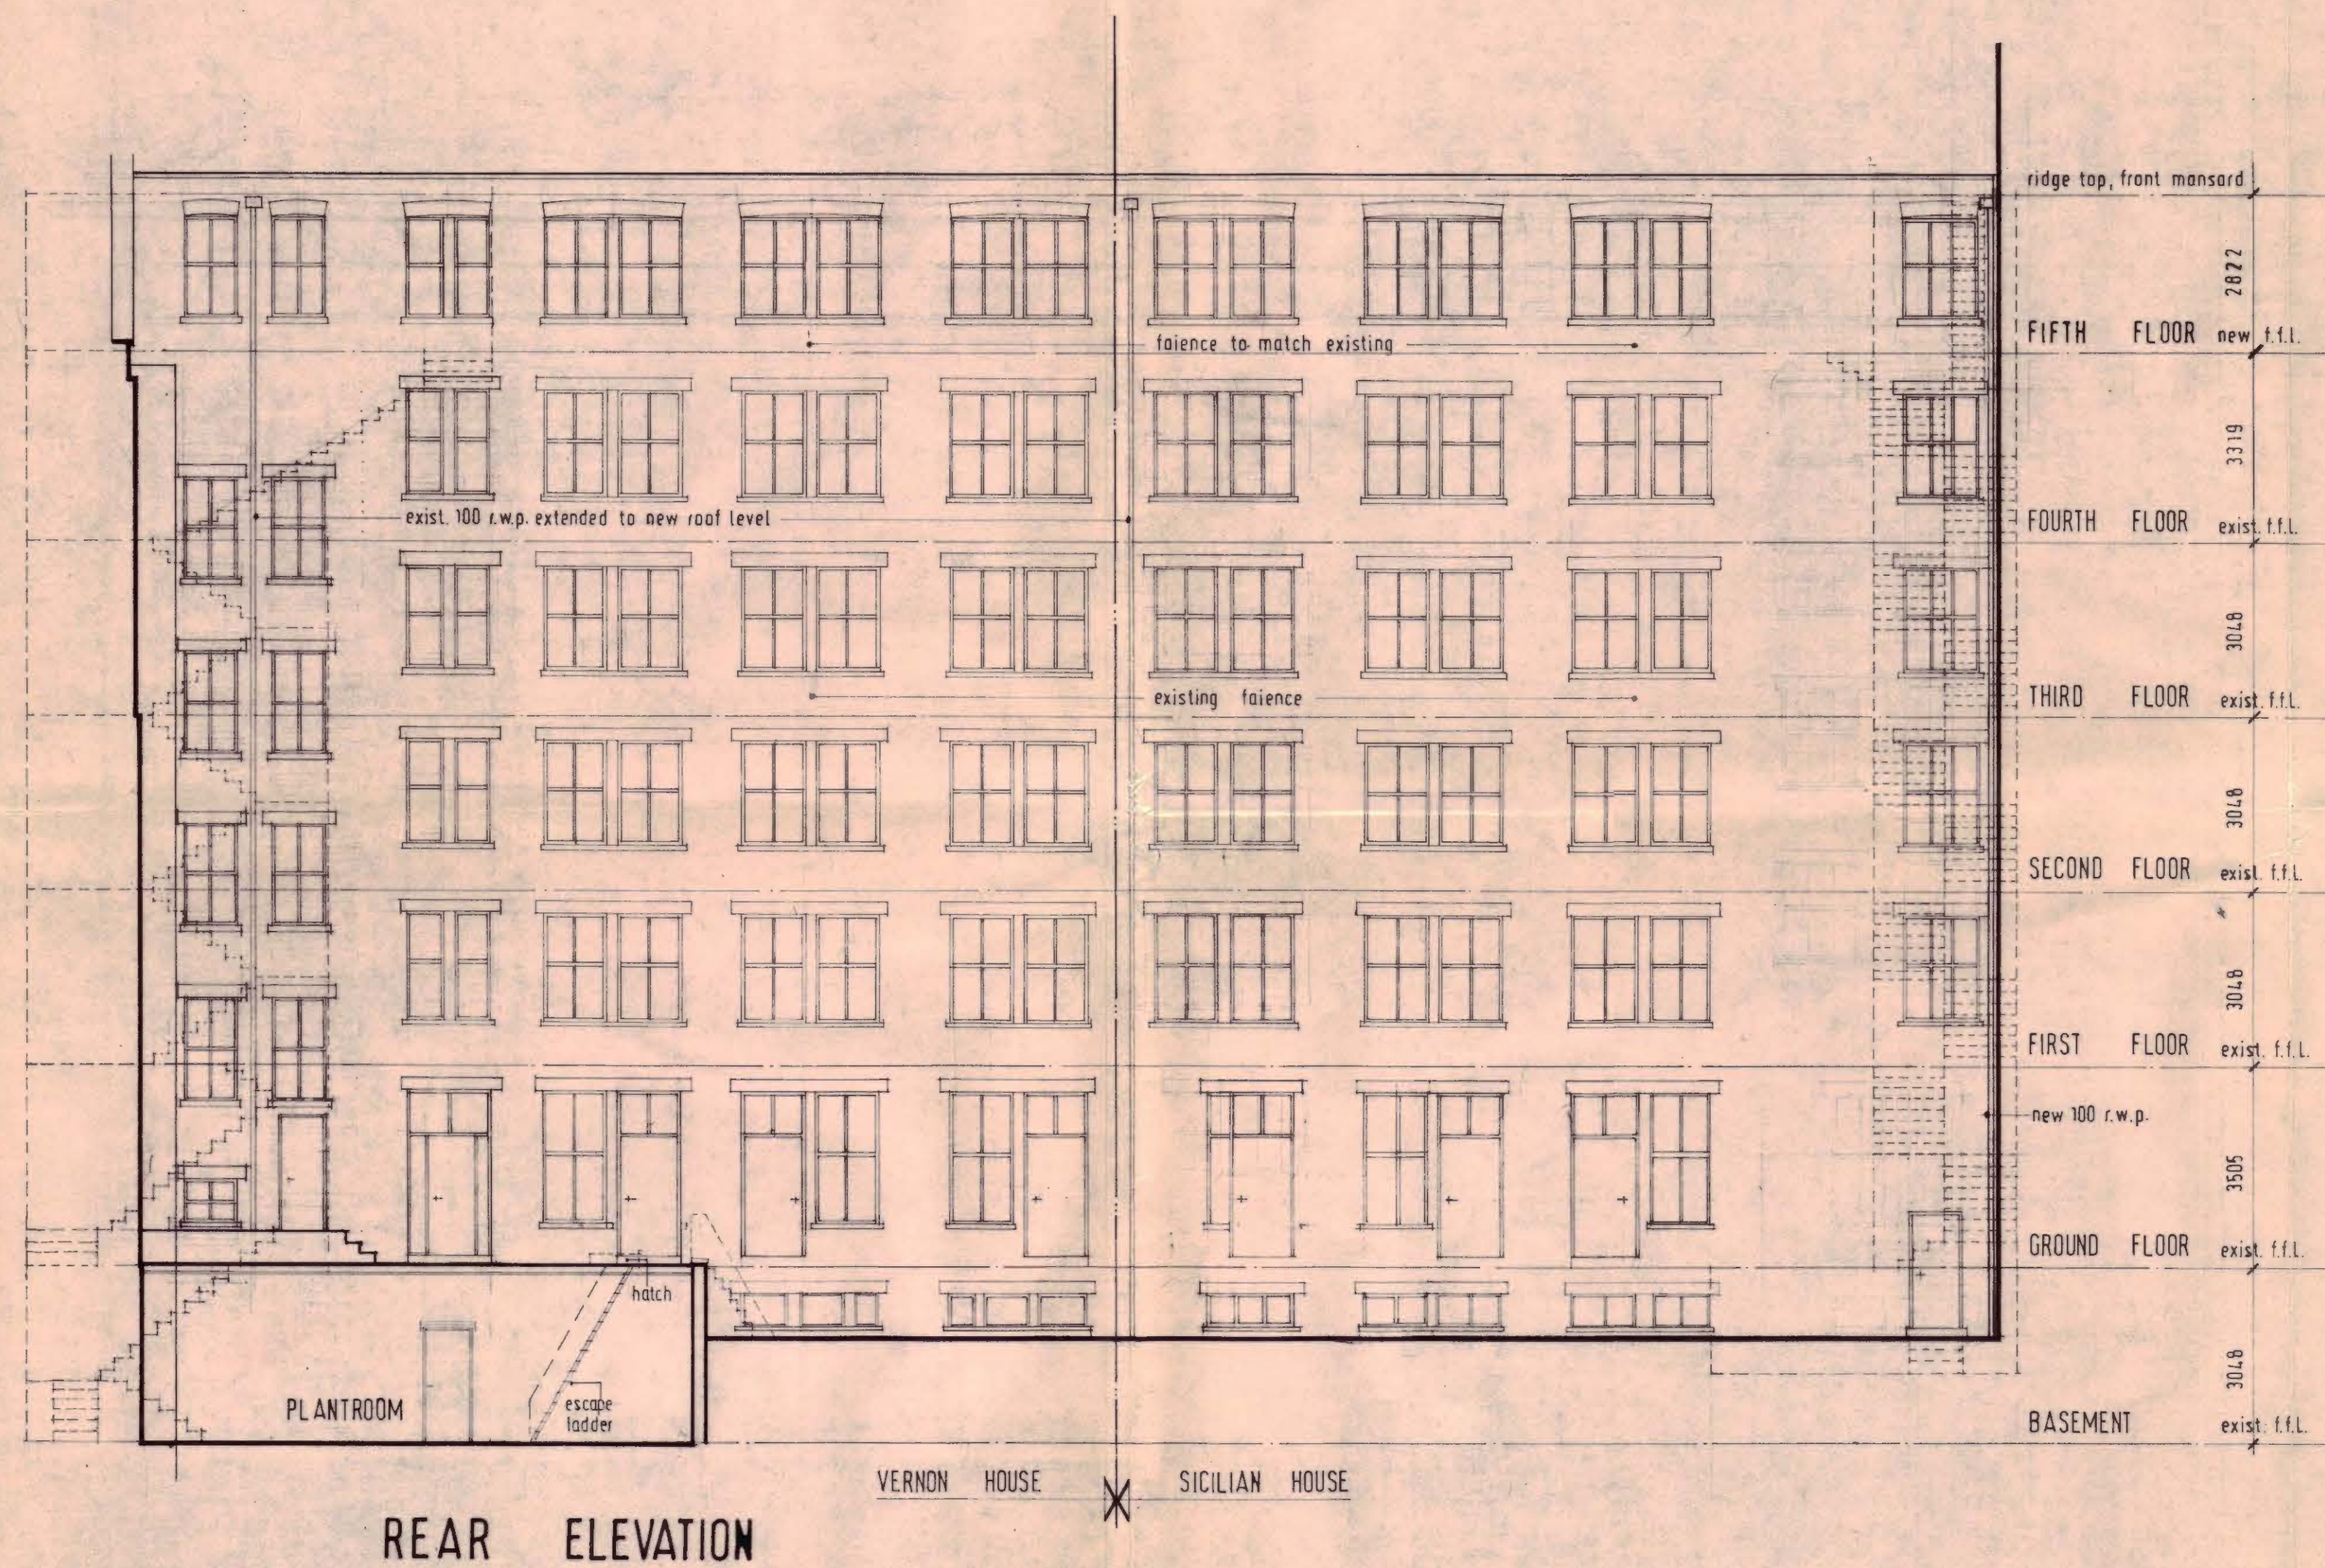

LONDON BOROUGH OF CAMDEN
 TOWN AND COUNTRY PLANNING ACTS
 - 9 NOV 1976
 PLANS ~~NOT APPROVED~~ APPROVED
 ON BEHALF OF THE COUNCIL

CTP/N14/24/97 23015
 HB 1480

contract title SICILIAN AND VERNON HOUSE, SICILIAN AVENUE, LONDON, WC.1		drawing title REAR ELEVATION	
T.P. Bennett & Son Chartered Architects 246 High Holborn WC1V 7DU Telephone 01 405 9277		contract 4209	
drawing number 7		revision A	