


FRONT ELEVATION

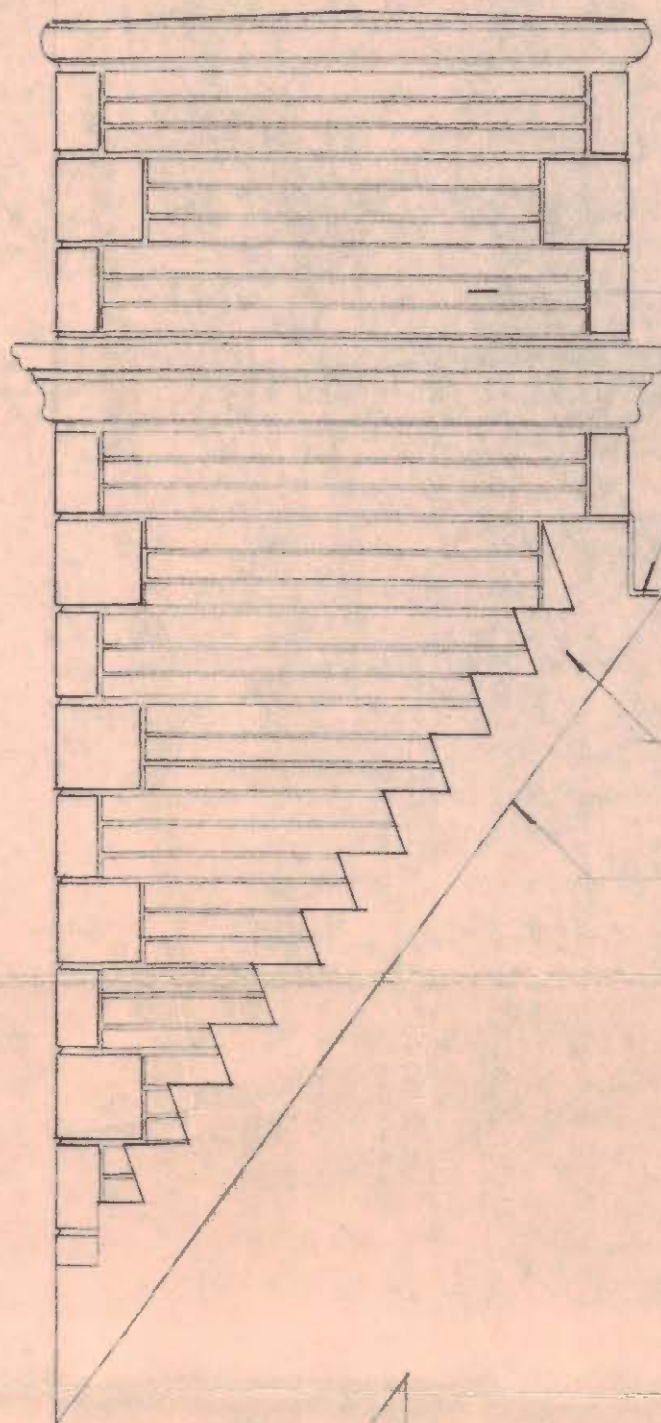

SIDE ELEVATION



LONDON BOROUGH OF CAMDEN
TOWN AND COUNTRY PLANNING ACTS
= 9 NOV 1976
PLANS ~~NOT APPROVED~~ APPROVED
ON BEHALF OF THE COUNCIL

	contract title		drawing title		scale
	SICILIAN AND VERNON HOUSES SICILIAN AVENUE, LONDON. W.C.1.		SURVEY OF EXISTING CHIMNEY STACKS.		1:20
					date 17.6.76
	TP Bennett & Son Chartered Architects 246 High Holborn WC1V 7DU Telephone 01 405 9277		contract	drawing number	drawn M.P.
			4209	8	revision