




Do not scale from this drawing.
 Dimensions are to be verified on site prior to
 construction.
 Notes

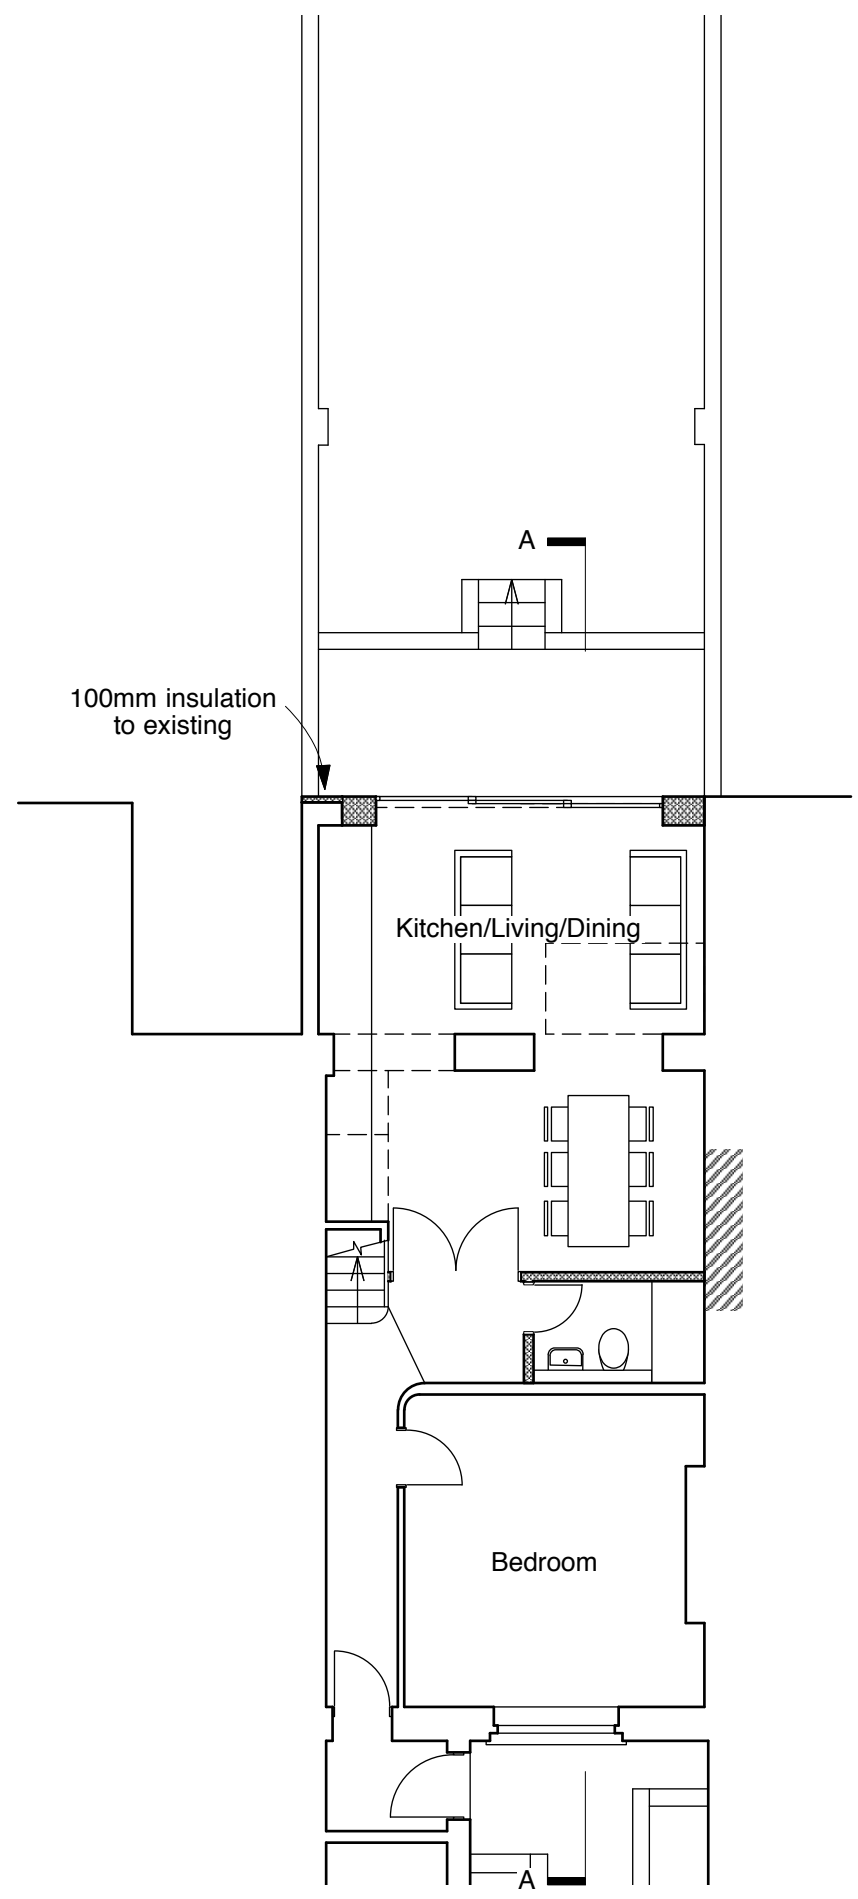

Lower Ground Floor Plan

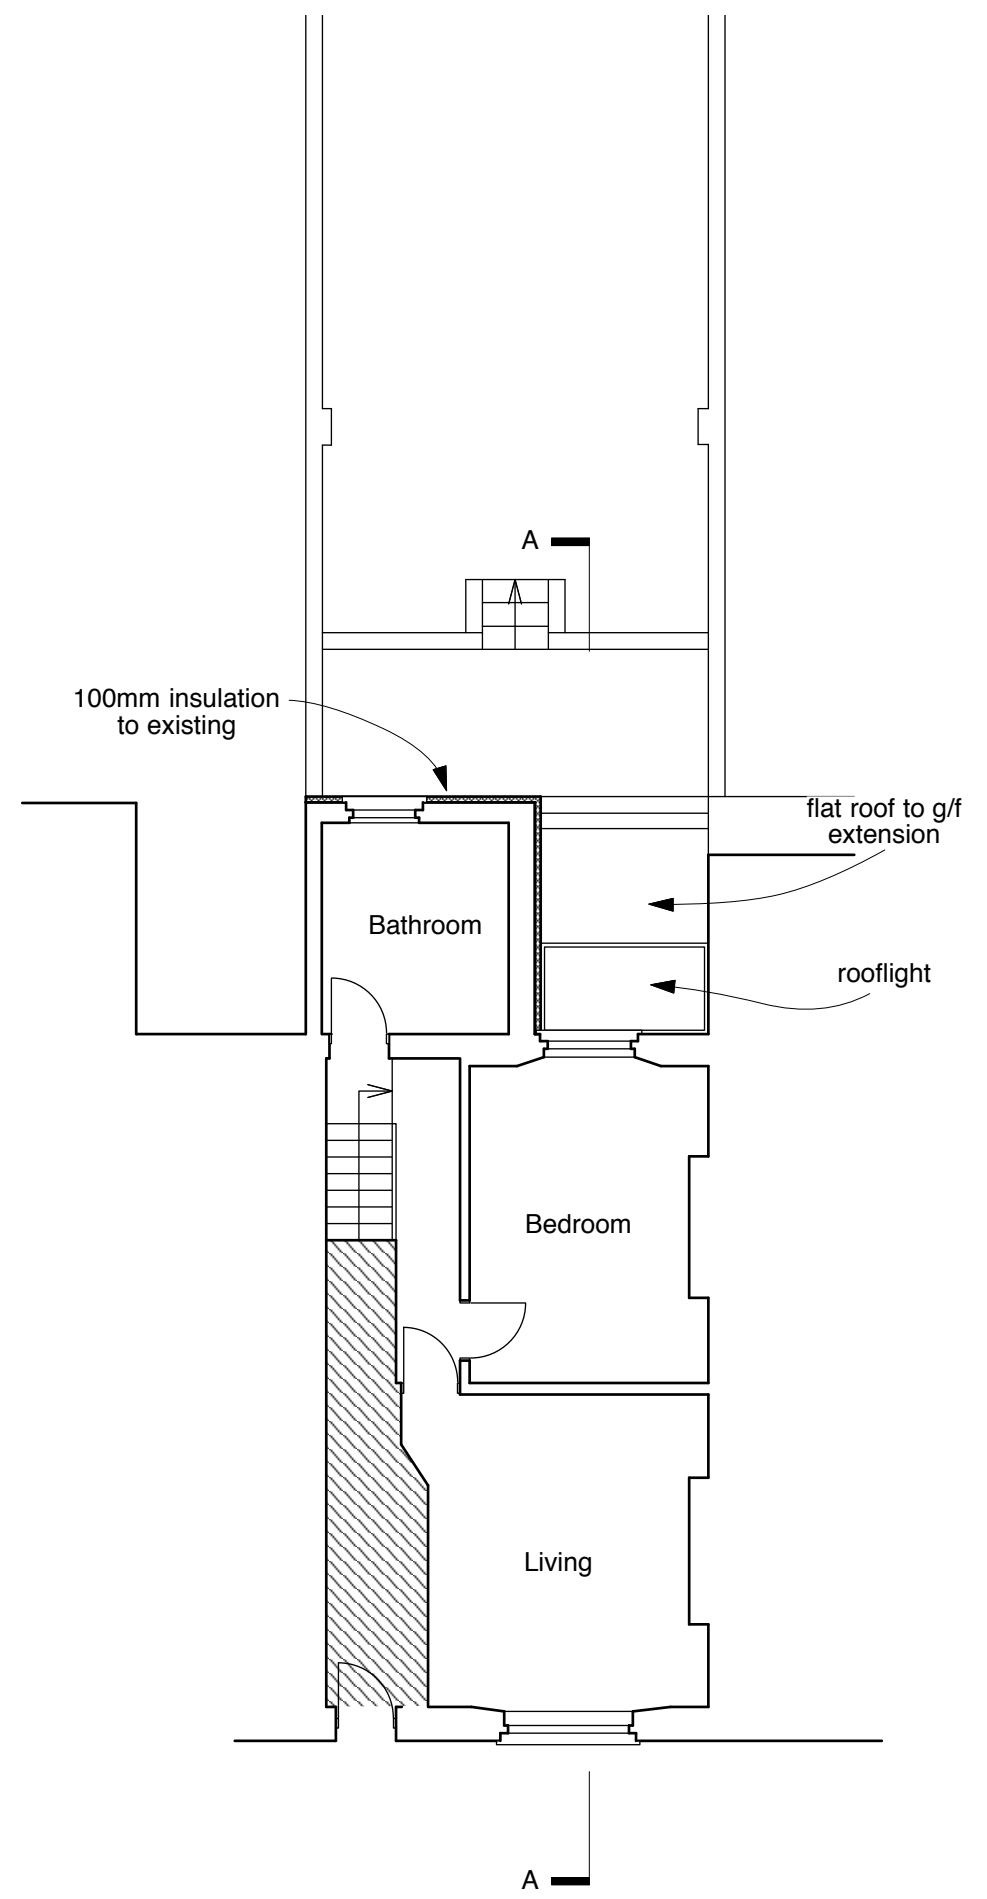

Upper Ground Floor Plan

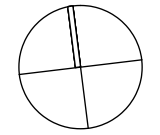

Revisions

4orm

1-5 Offord Street London N1 1DH
 studio@4orm.co.uk
 www.4orm.co.uk

Project
 78A Gaisford Street
 London, NW5 2EH

Drawing Title
 Proposed
 Lower & upper ground floor plans

Drawing Status
 PLANNING

Date	Scale @ A3	Drawn
June 2020	1:100	NT

Drawing Number
4136-P.03 A