




1 PROPOSED GROUND FLOOR
017 1:100

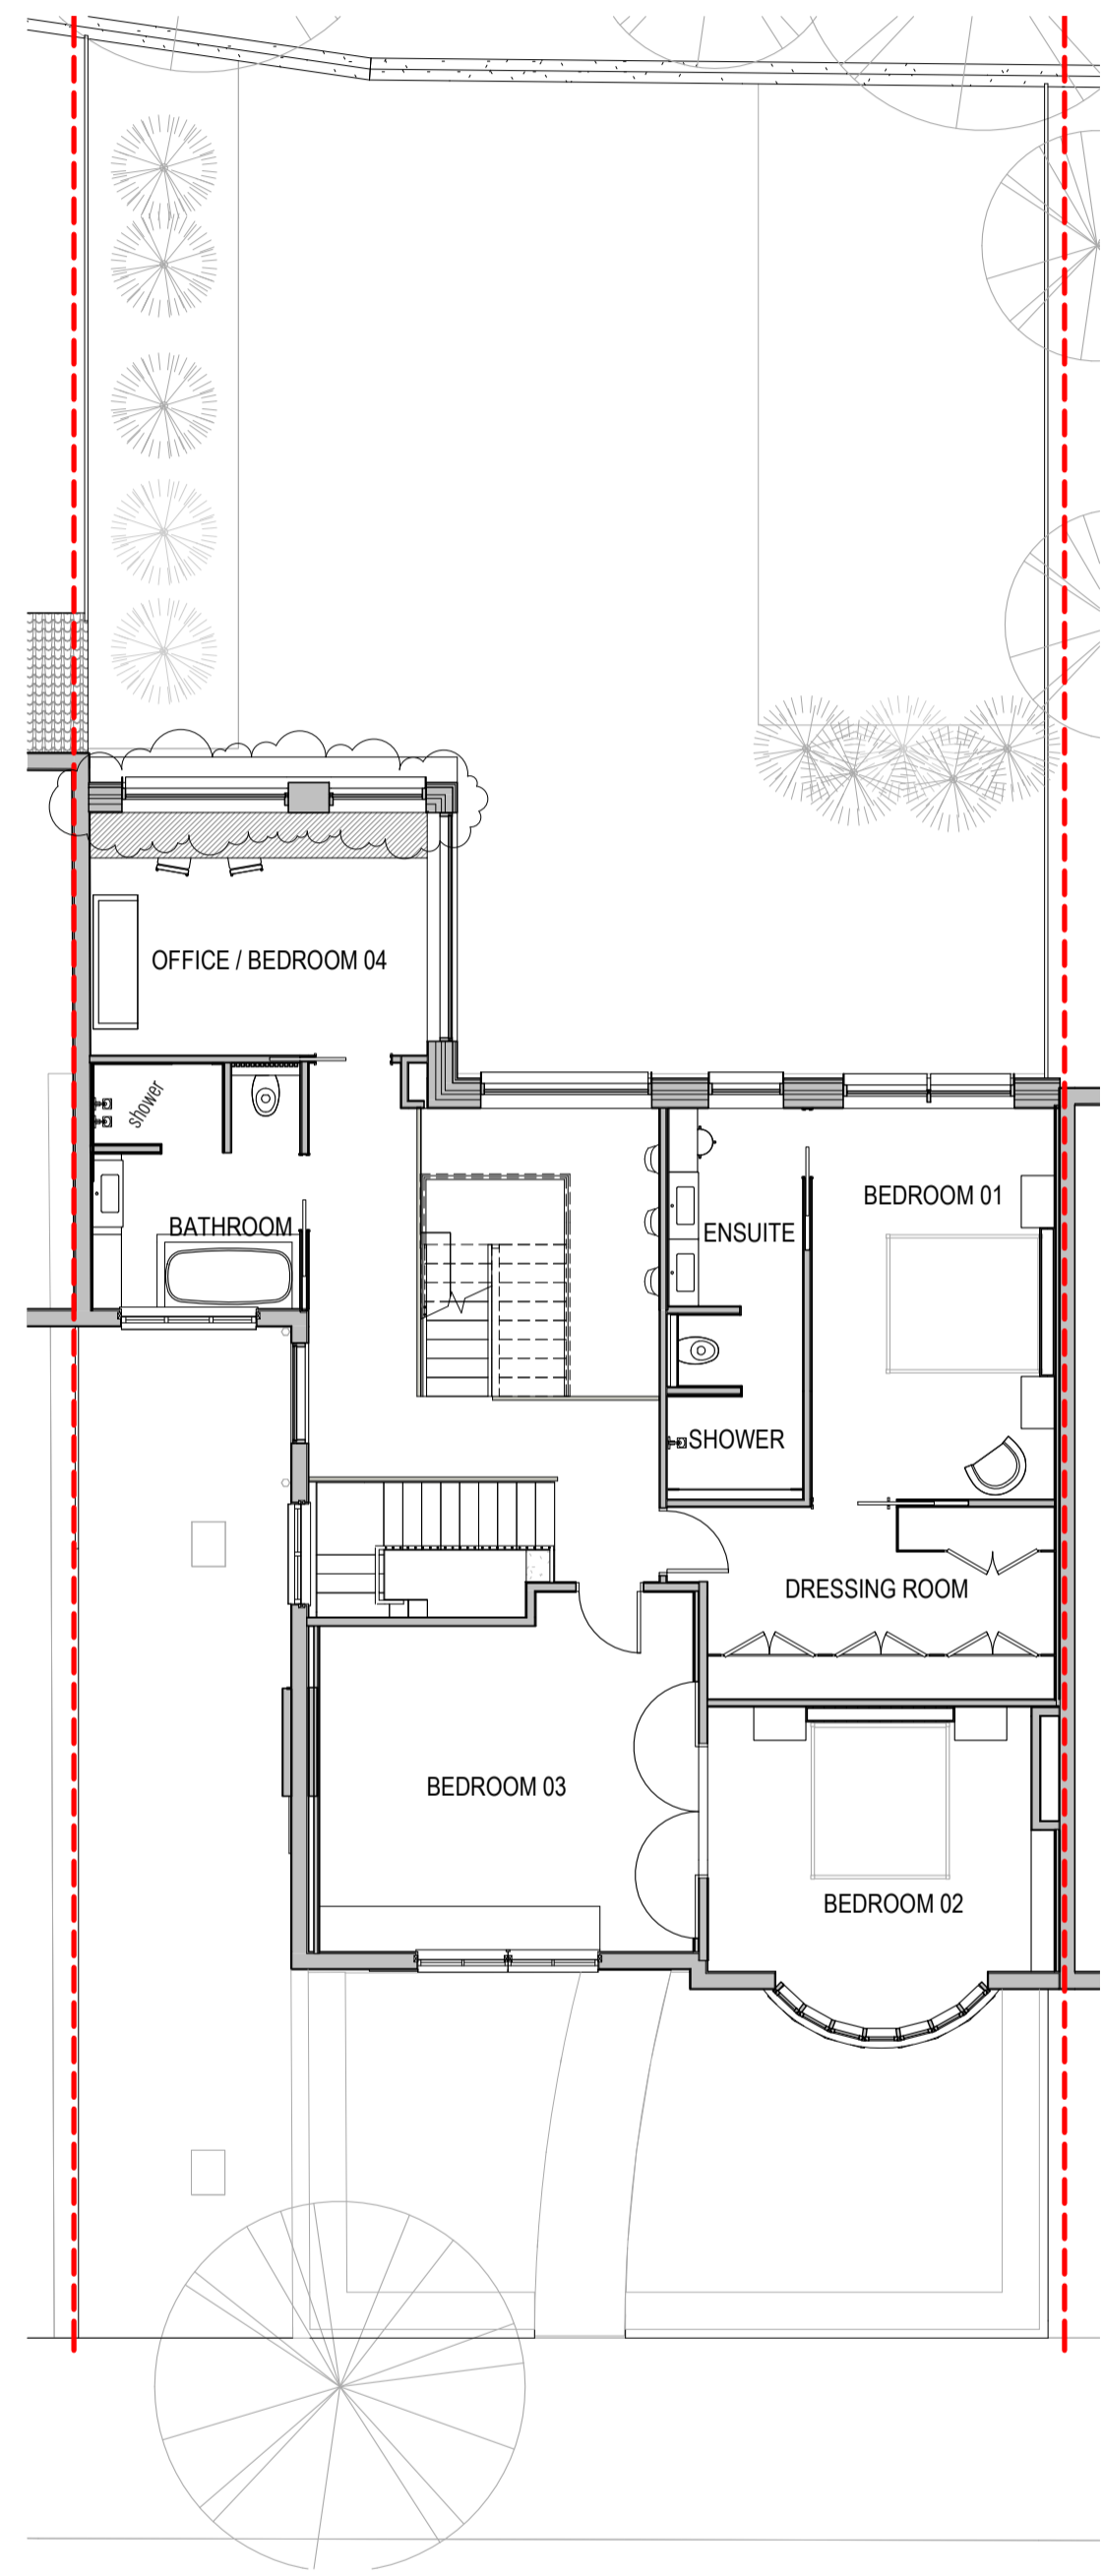

2 PROPOSED FIRST FLOOR
017 1:100

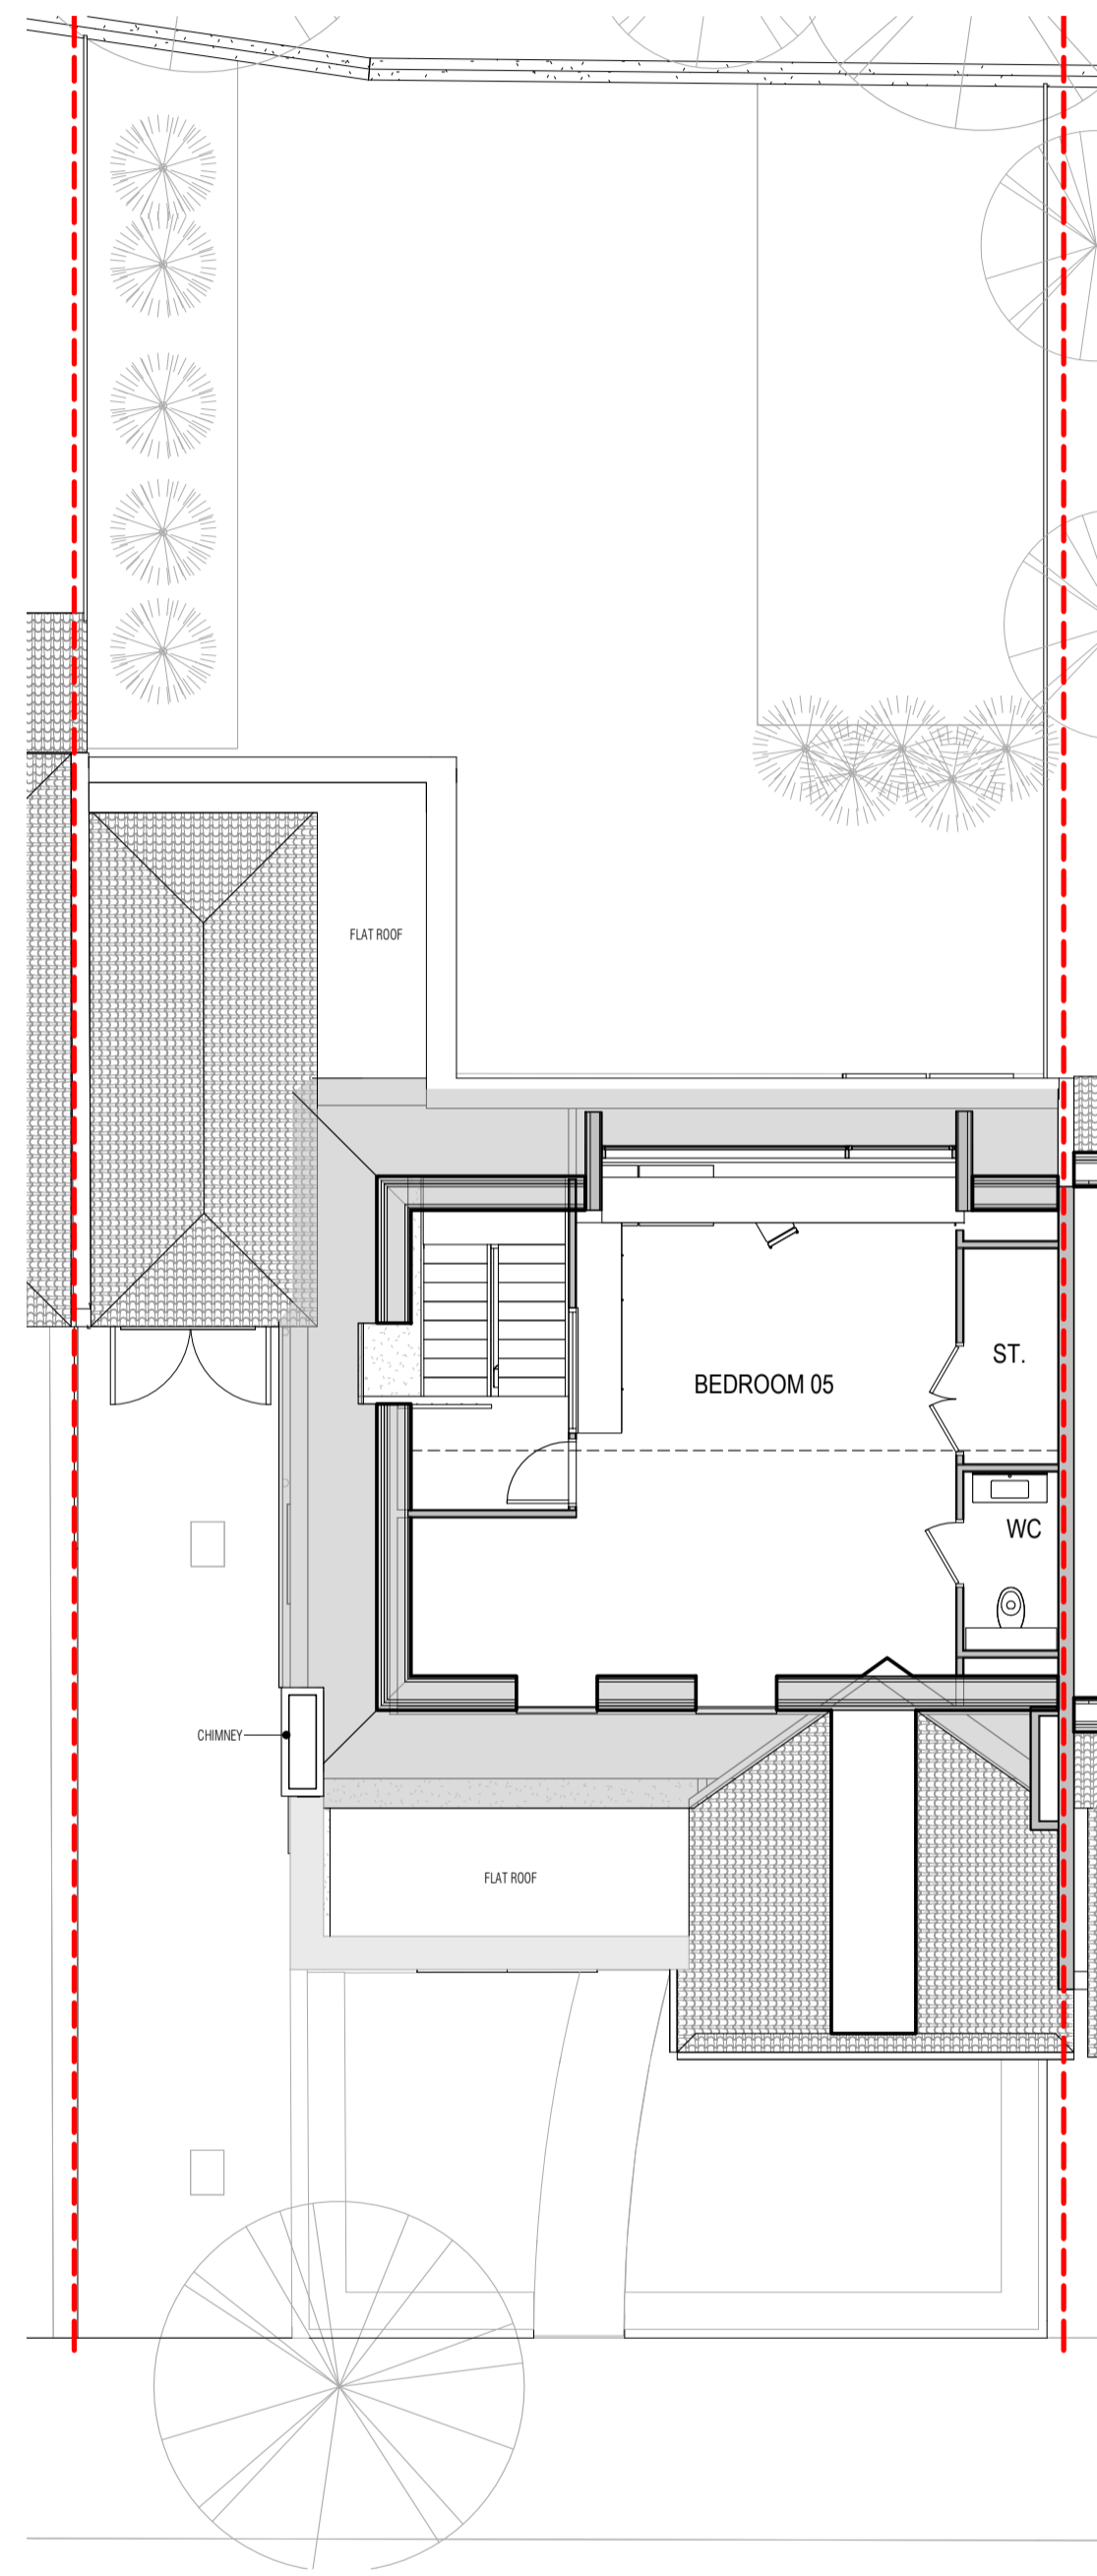

3 PROPOSED SECOND FLOOR
017 1:100

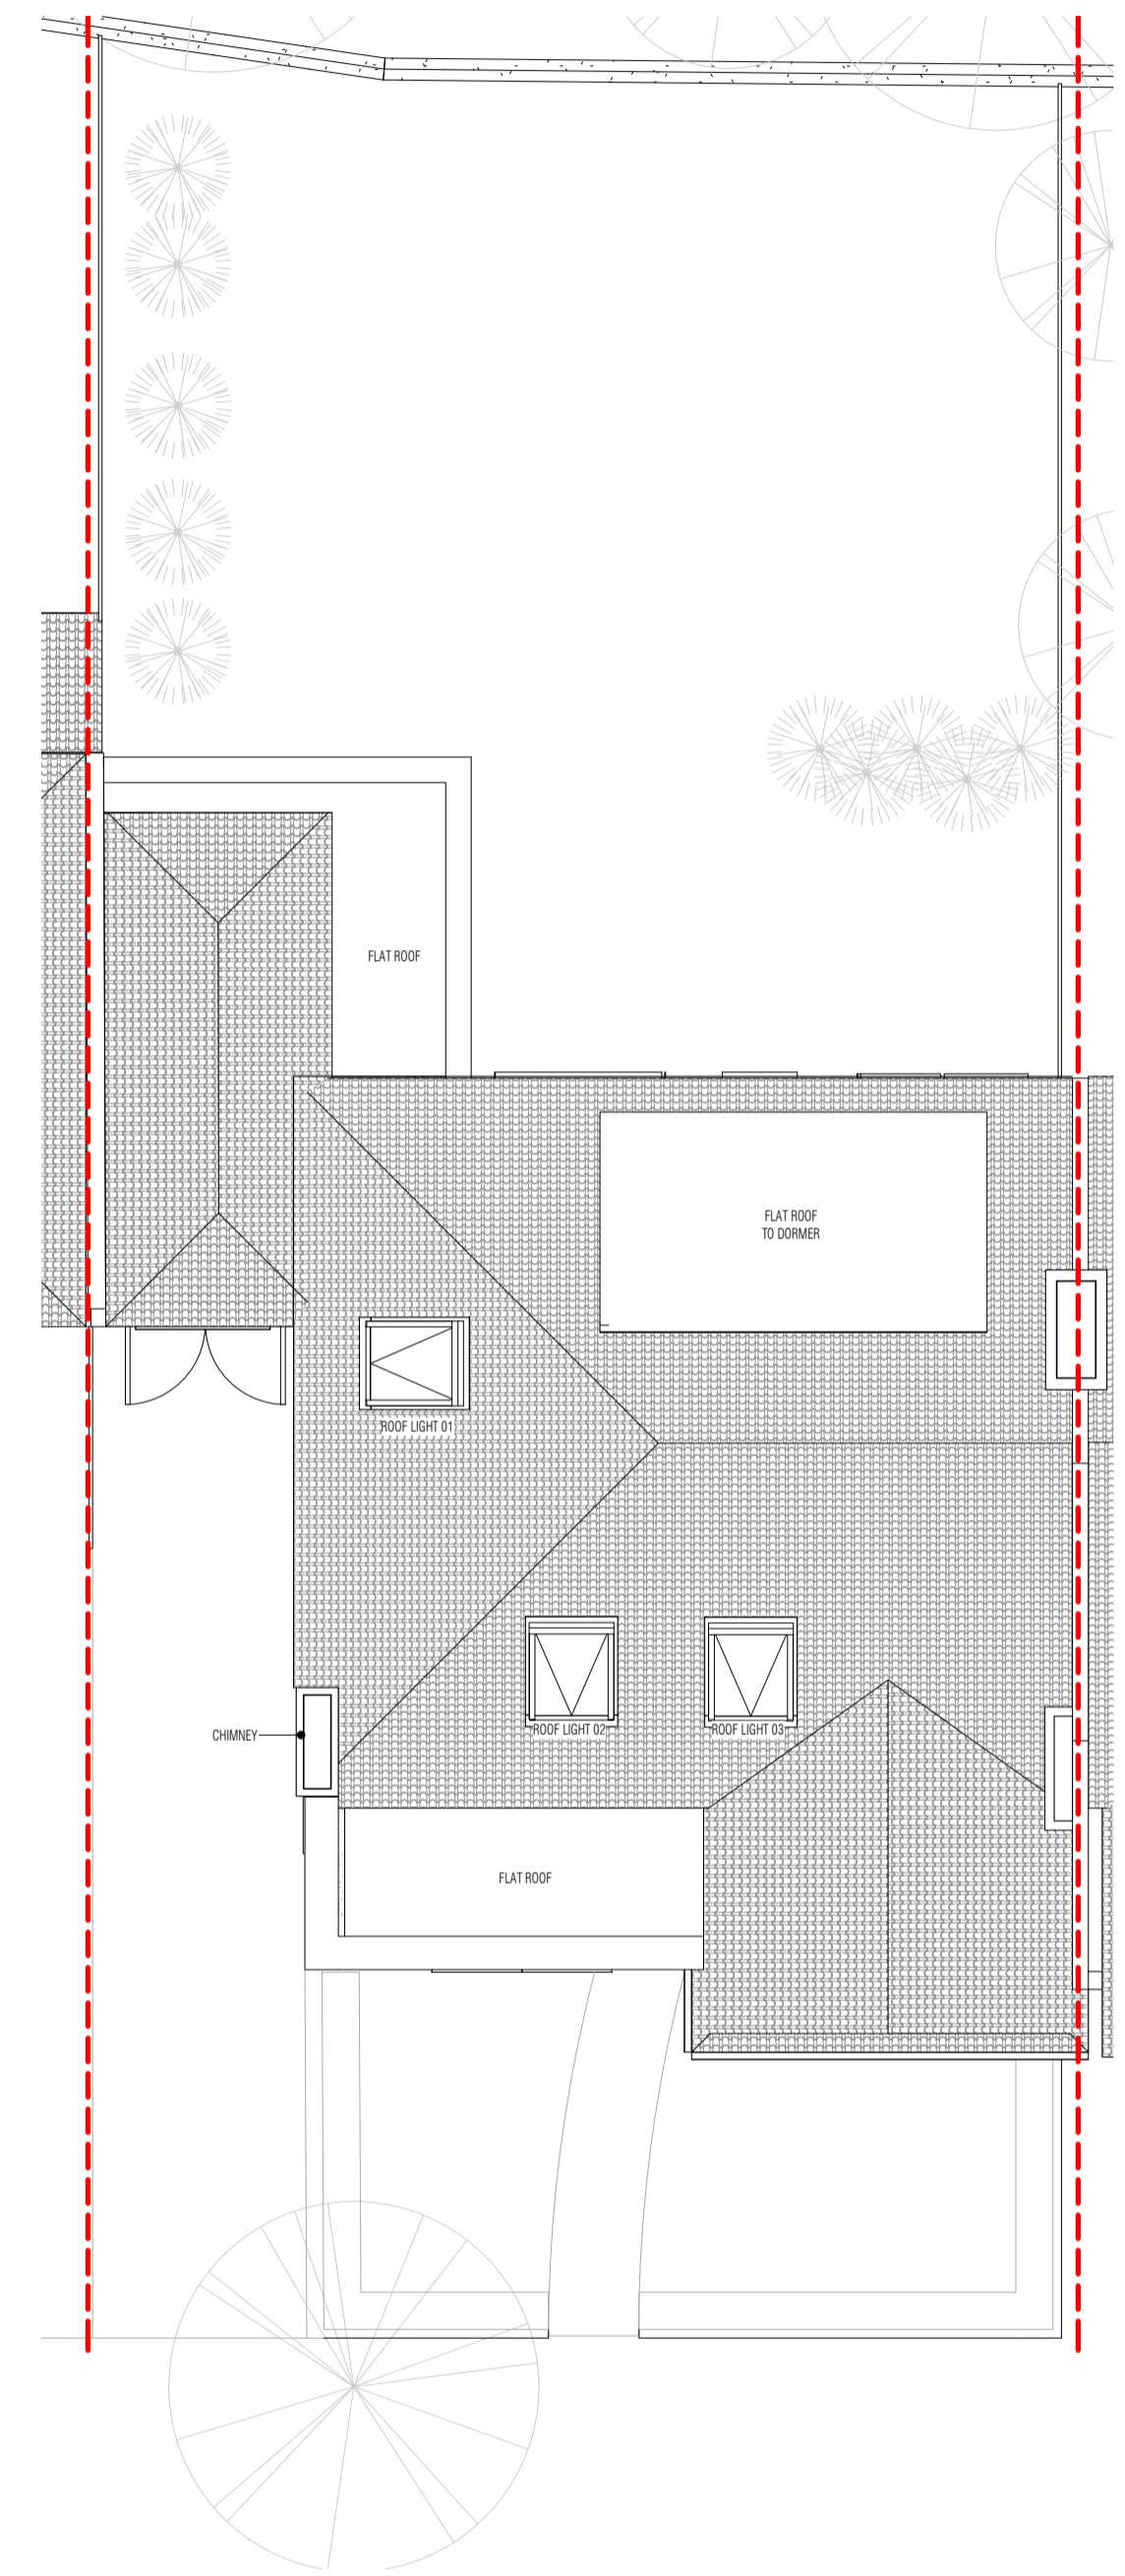

4 PROPOSED ROOF PLAN
017 1:100

KEY PLAN	NOTES

REV	DATE	DESCRIPTION	DRAWING TITLE	CLIENT
P01	15.03.20	PLANNING	PROPOSED FLOOR PLANS	RIECHERT FAMILY
P02	29.05.20	PLANNING - NORTH ELEVATION WINDOW AMENDED TO REFLECT PLANNER'S COMMENTS		
SCALE 1:100			A1 SHEET	CLIENT
STATUS: PLANNING			PROJECT	
DRAWING NO: 0050-017			REV: P02	50 MENELIK ROAD HAMPSTEAD LONDON NW2 3RH

ROACH YOUNG STUDIO