




1 PROPOSED SOUTH ELEVATION
018 1:100

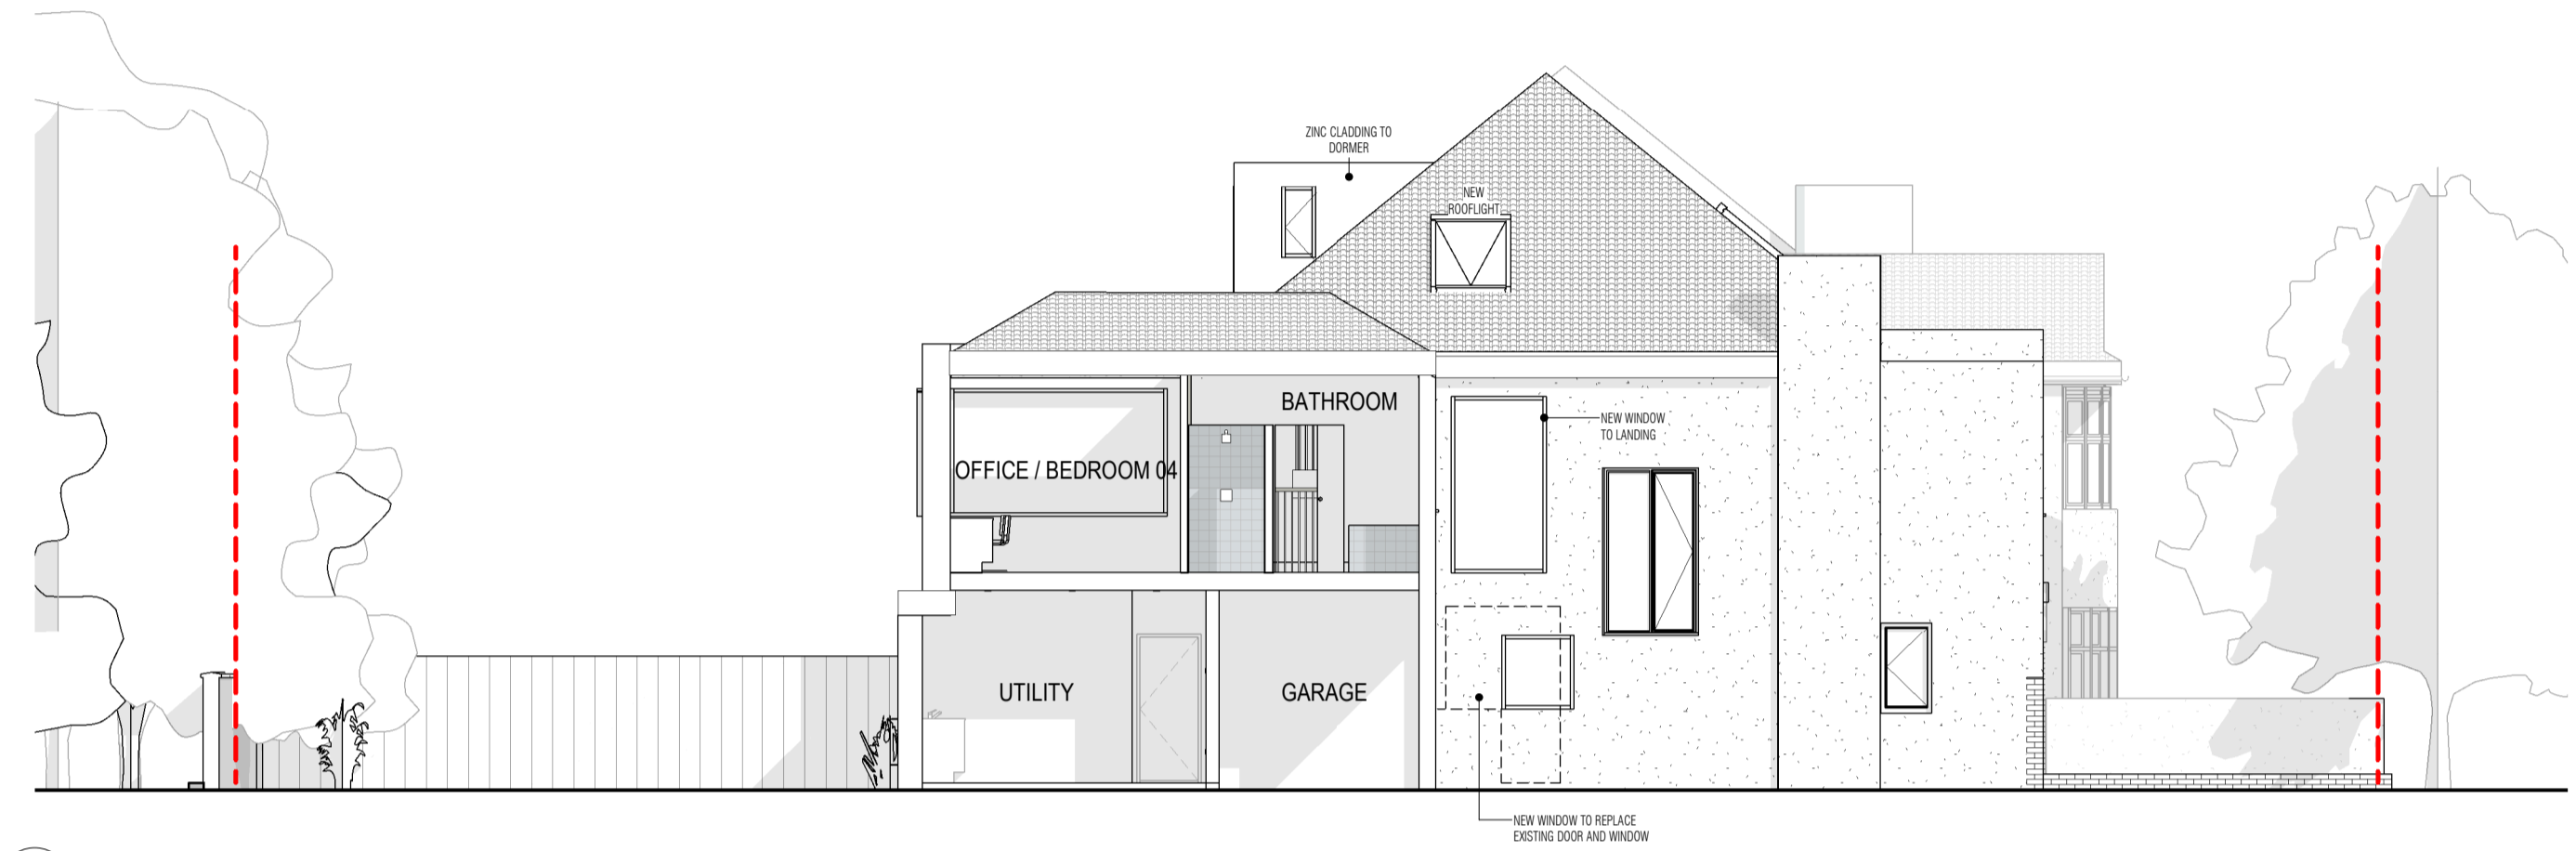

2 PROPOSED WEST ELEVATION
018 1:100

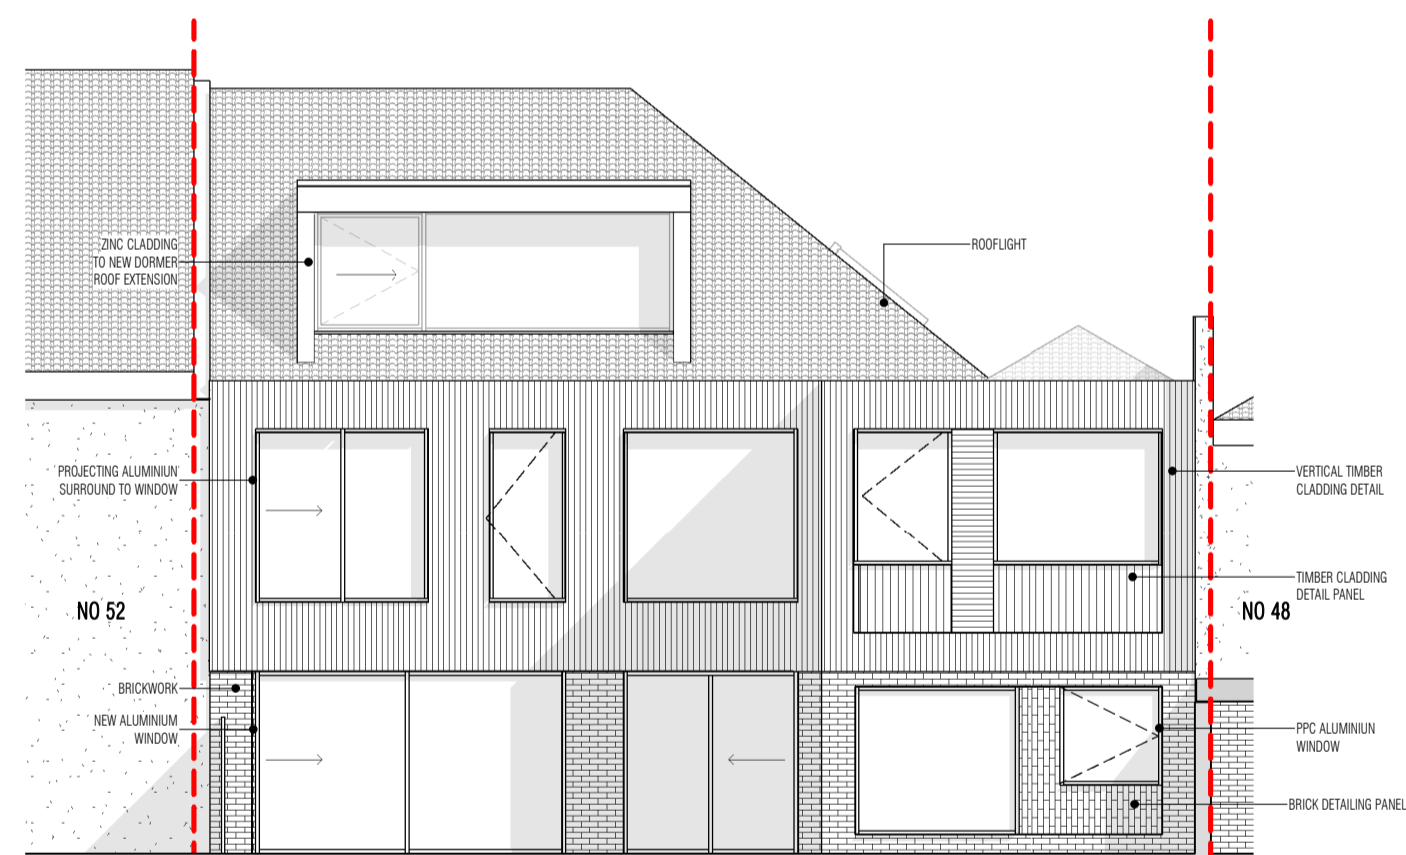

3 PROPOSED NORTH ELEVATION
018 1:100

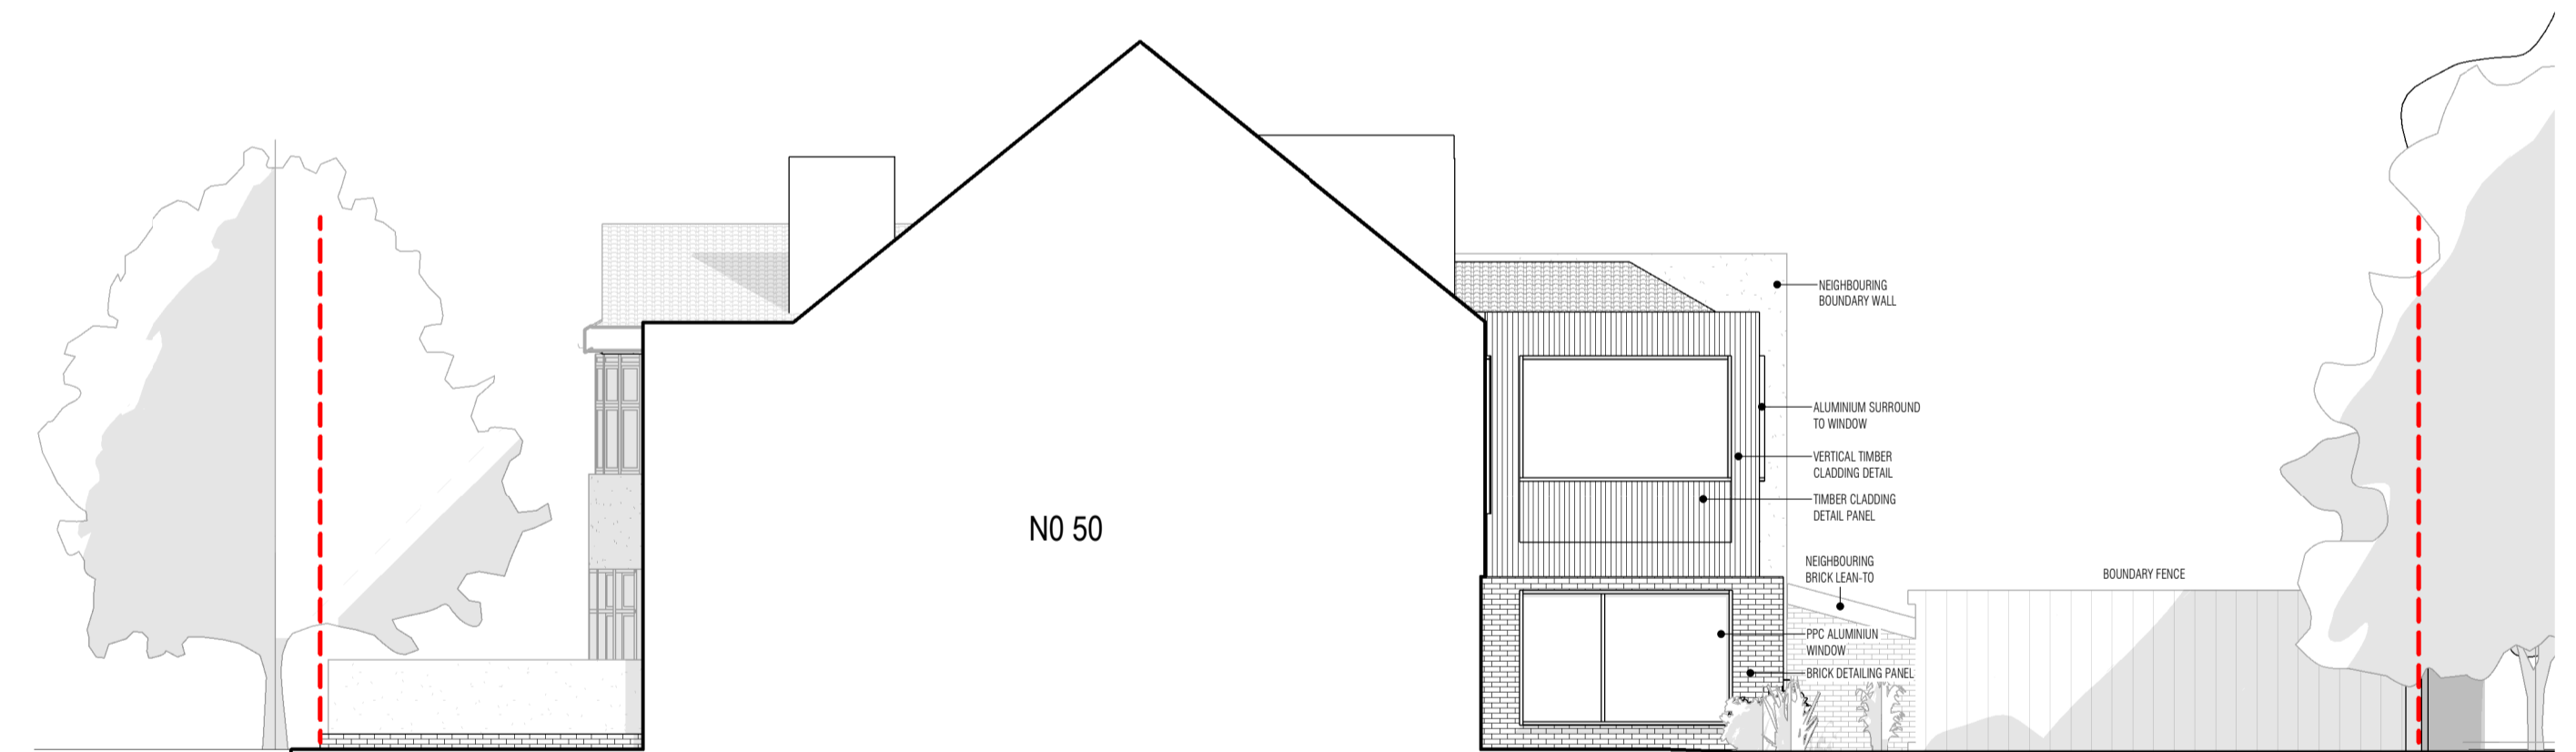

KEY PLAN

NOTES

REV DATE DESCRIPTION
P01 15.03.20 PLANNING
P02 29.05.20 PLANNING - NORTH ELEVATION WINDOW AMENDED TO REFLECT PLANNER'S COMMENTS

DRAWING TITLE
PROPOSED ELEVATIONS

ROACH YOUNG STUDIO

SCALE 1:100

A1 SHEET

CLIENT

STATUS
PLANNING

RIECHERT FAMILY

DRAWING NO
0050-018

REV
P02

PROJECT
50 MENELIK ROAD HAMPSTEAD
LONDON NW2 3RH