

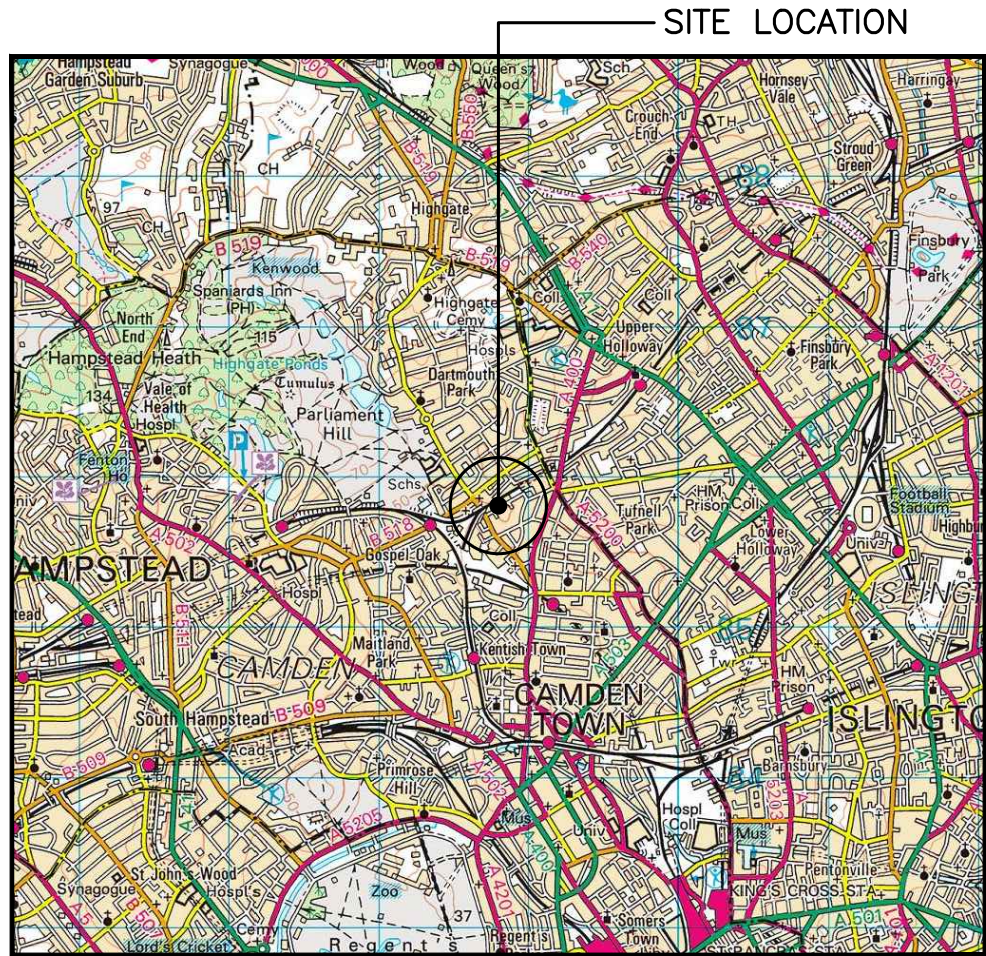


SITE LOCATION
(Scale 1:50000)

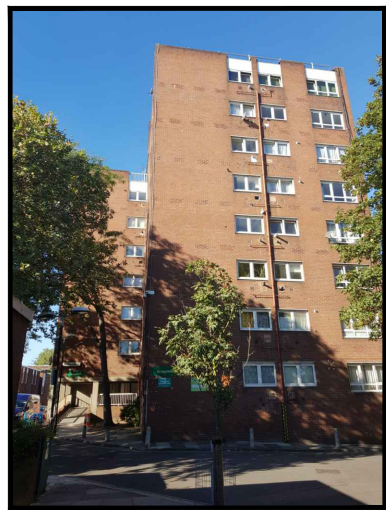


SITE PHOTOGRAPH

The drawings comply with TEF & Vodafone Standard ICNIRP guidelines.
Designed in accordance with CTIL document: SDN0008

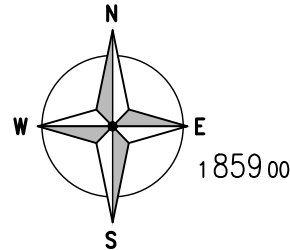


1859 00

1858 00

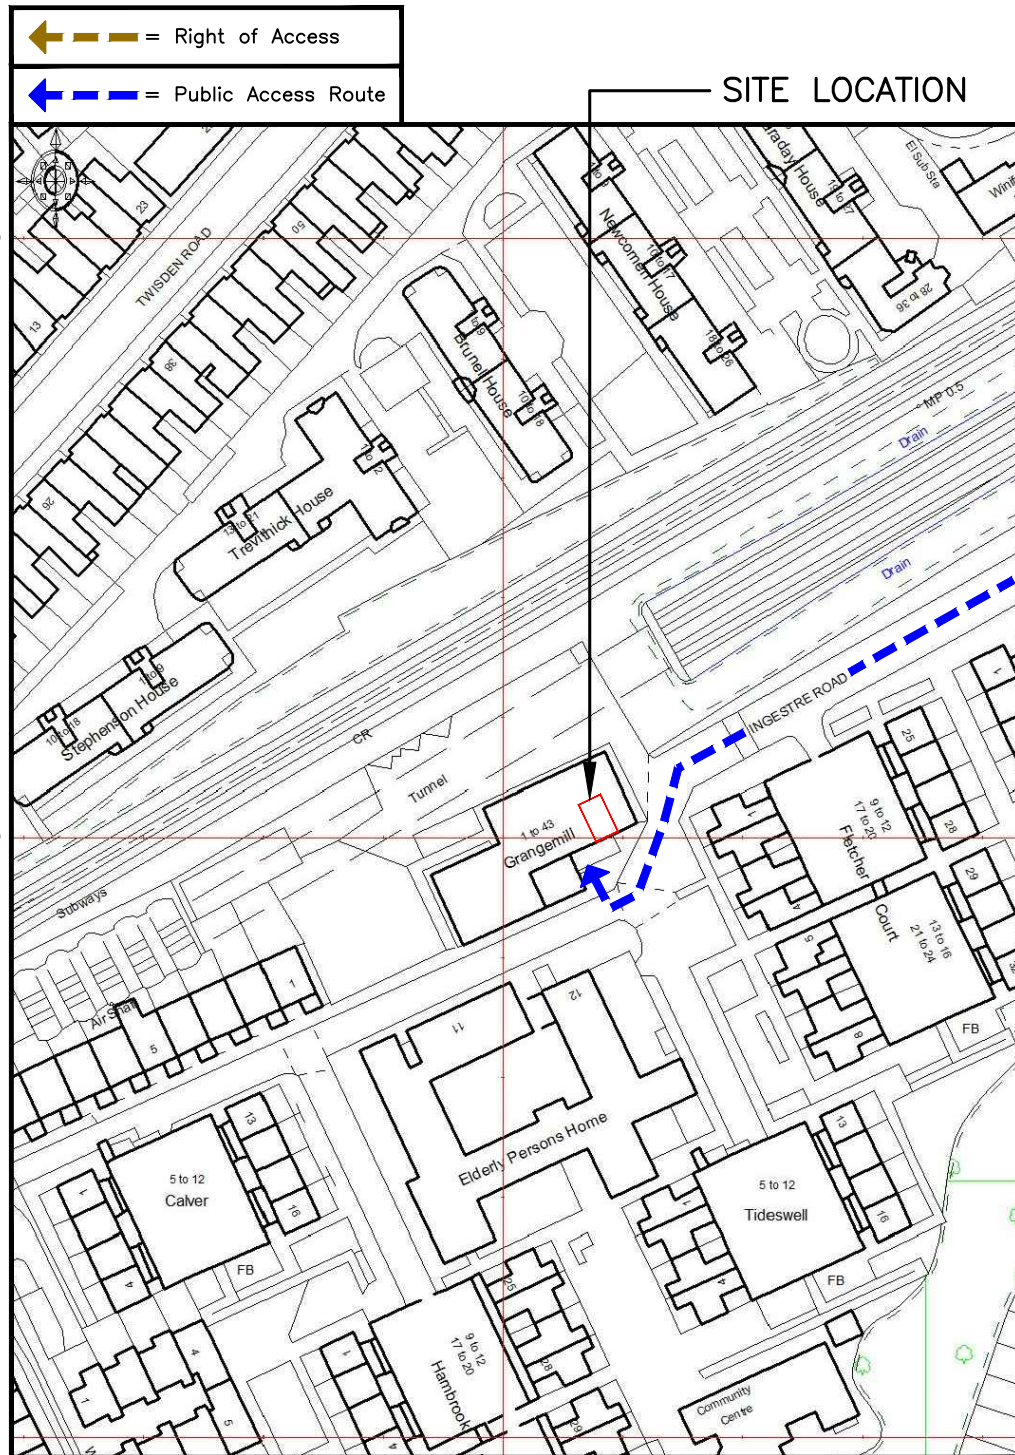

5 288 00

DETAILED SITE LOCATION
(Scale 1:1250)

 

ORIGINAL SCALE AT A3 - 1:1250

ALL DIMENSIONS IN METRES

ALL DIMENSIONS ARE IN mm UNLESS NOTED OTHERWISE

N.G.R E: 528814 N: 185803

DIRECTIONS TO SITE:
HEADING SOUTH ON M1, LEAVE AT JUNCTION 1 TAKE SLIPROAD LEFT TO STAY ON M1 THEN CONTINUE STRAIGHT ON TO A1 GREAT NORTH WAY. AFTER 1.3 MILES KEEP STRAIGHT ON TO A406/A1 THEN BEAR RIGHT ON TO A1 FALLODEN WAY. AFTER 3.5 MILES KEEP STRAIGHT ON TO A400 JUNCTION ROAD. AFTER 0.6 MILES TURN RIGHT ON TO DARTMOUTH PARK HILL AND THEN IMMEDIATELY TURN LEFT ON TO BURGHLEY ROAD. AFTER 0.1 MILES TURN RIGHT ON TO INGESTRE ROAD. AFTER 0.1 MILES TURN RIGHT TO STAY ON INGESTRE ROAD. THE SITE WILL BE ON THE RIGHT HAND SIDE.

NOTES:

A	Issued for Approval	BB	GD	09.10.18
REV	MODIFICATION	BY	CH	DATE



NETS

O₂ Vodafone
CTIL - LONDON


Cell Name		Opt.
6-7 INGESTRE ROAD		-
Cell ID No		
CTIL	TEF	VF
150303	072750	88298

Site Address / Contact Details
GRANGEMILL
6-7 INGESTRE ROAD
CAMDEN
LONDON
NW5 1XH

Drawing Title:		SITE LOCATION MAPS	
Purpose of issue:		PLANNING	
Drawing Number:		100	
Surveyed By:		Original Sheet Size:	
CT		A3	
Drawn:		Checked:	
BB		GD	
Date:		Date:	
09.10.18		09.10.18	
Pack Issue:		C	

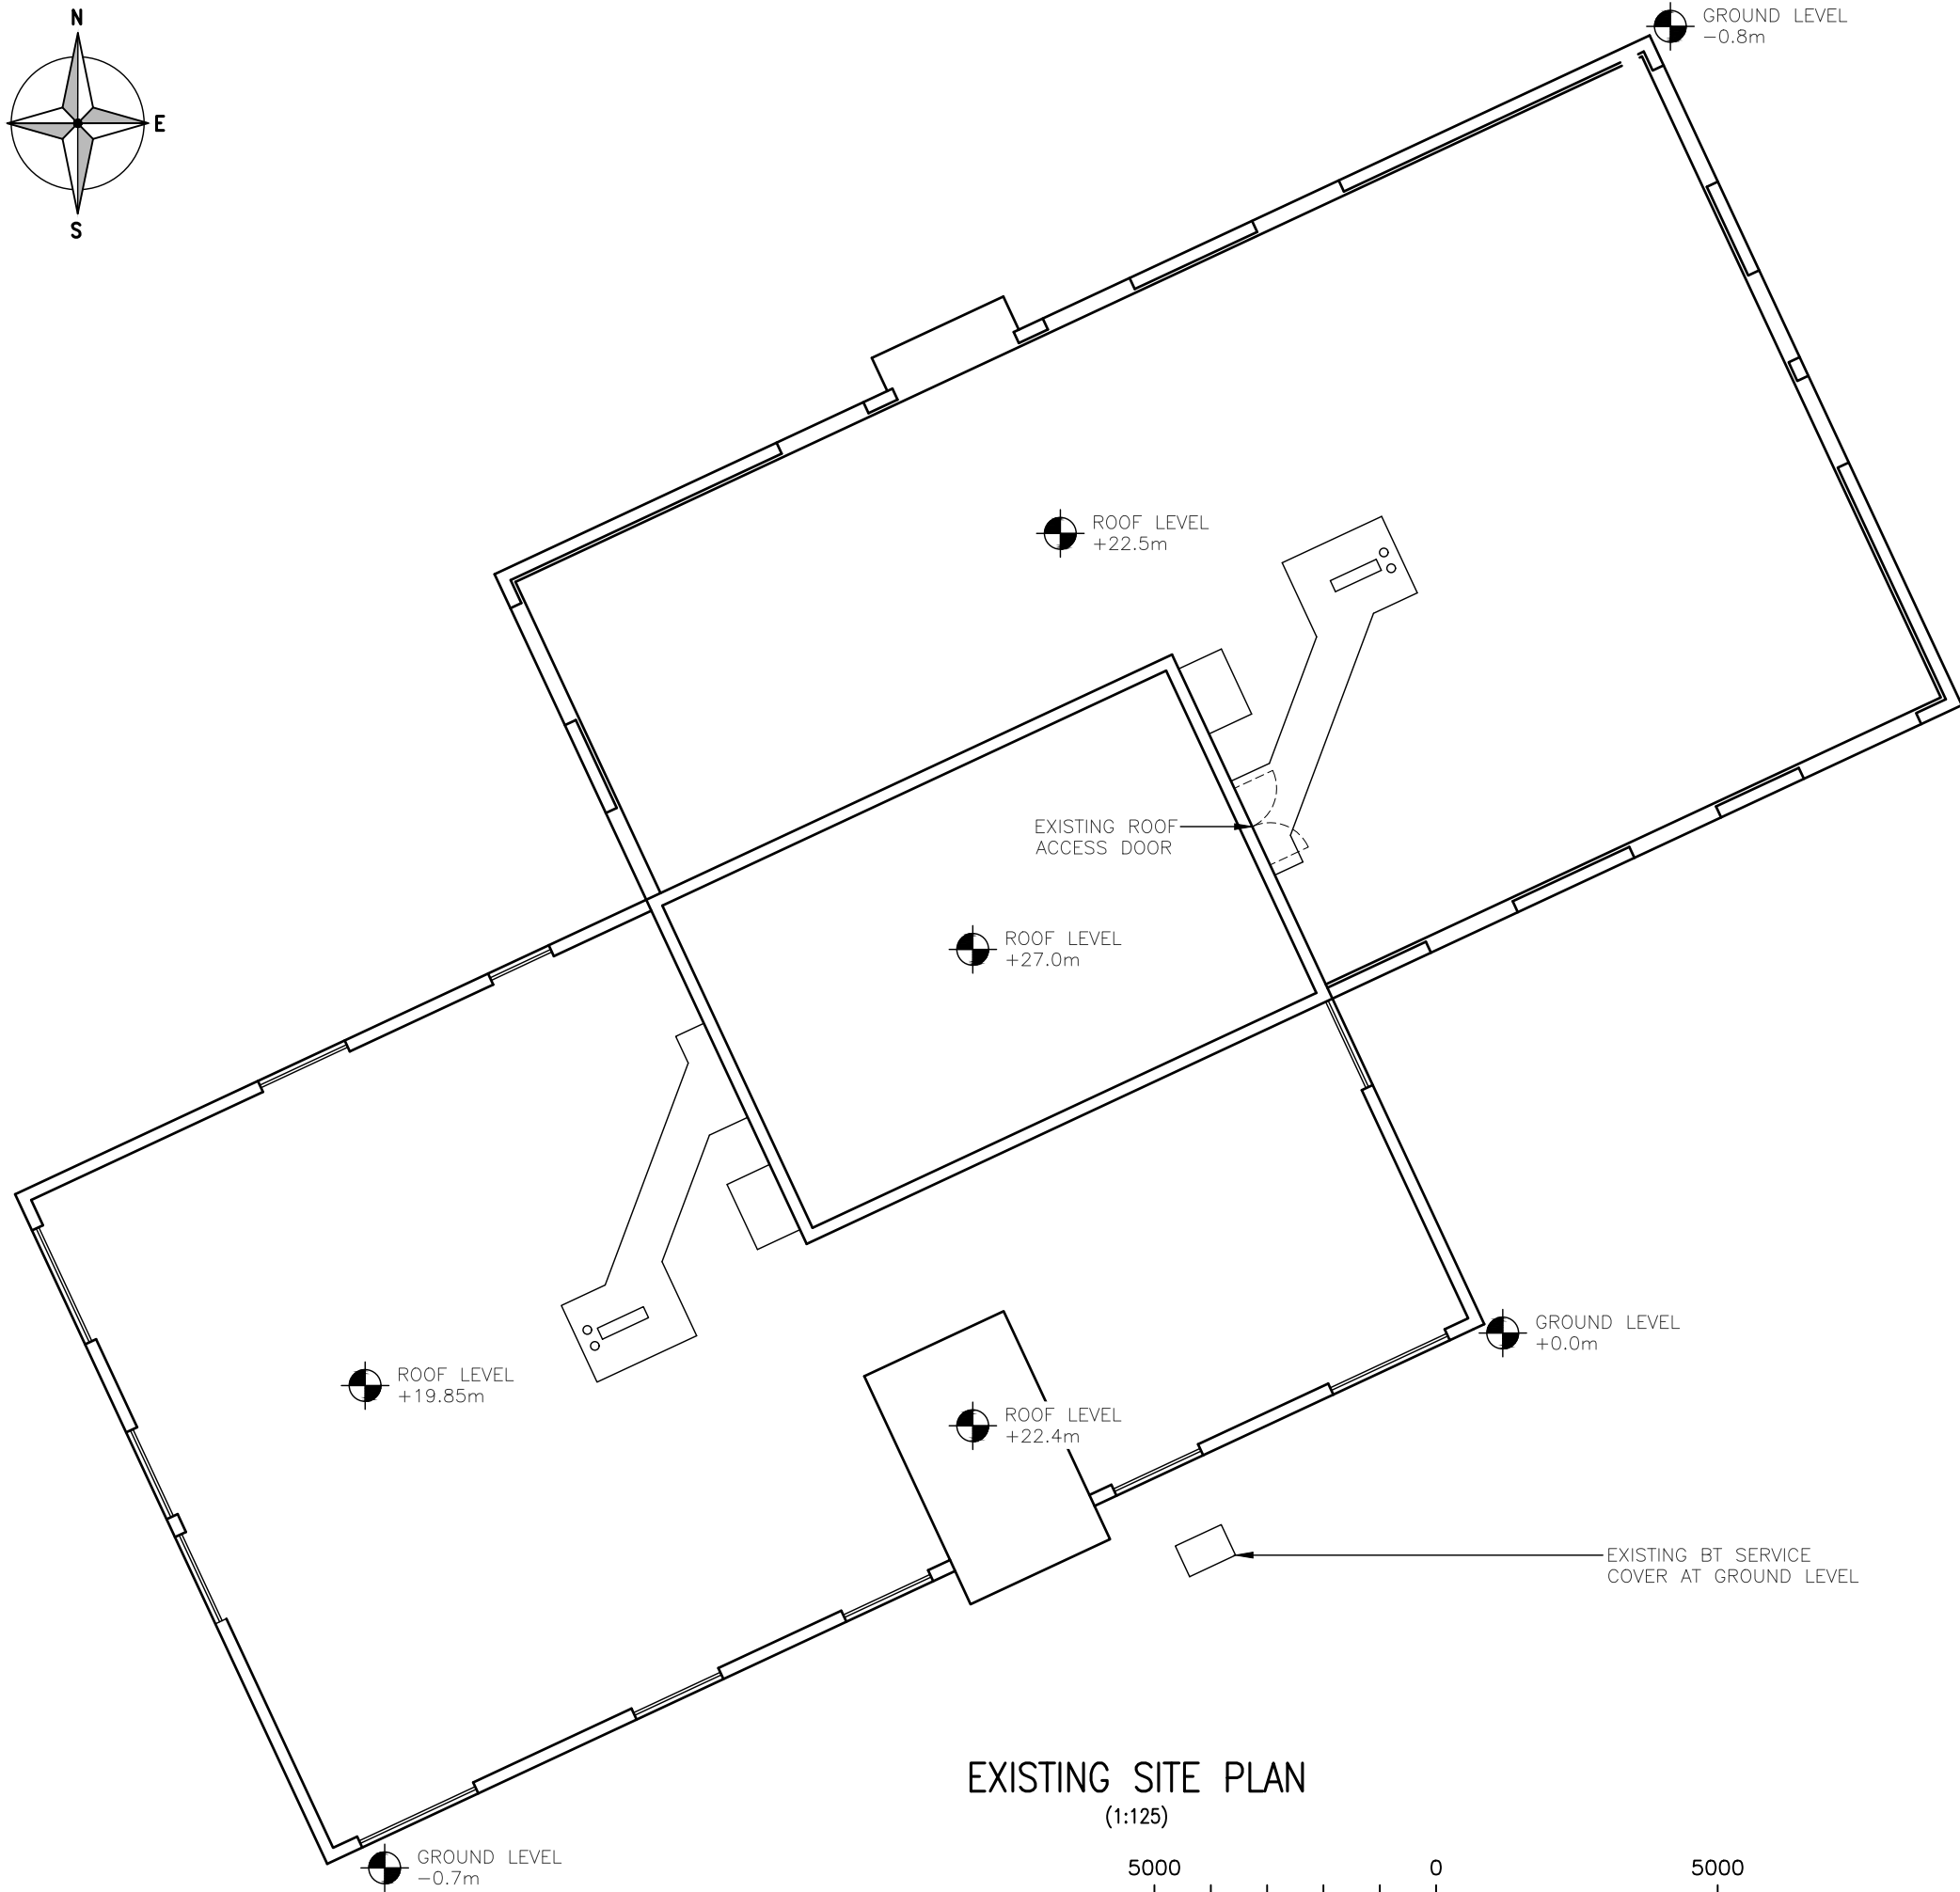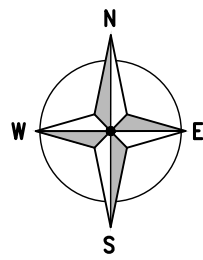

EXISTING SITE PLAN
(1:125)

 

ALL DIMENSIONS ARE IN mm UNLESS NOTED OTHERWISE

N.G.R E: 528814 N: 185803

NOTES:

A	Issued for Approval	BB	GD	09.10.18
REV	MODIFICATION	BY	CH	DATE



Cell Name	Opt.
6-7 INGESTRE ROAD	-


Cell ID No		
CTIL	TEF	VF
150303	072750	88298

Site Address / Contact Details		
GRANGEMILL 6-7 INGESTRE ROAD CAMDEN LONDON NW5 1XH		

Drawing Title: EXISTING SITE PLAN

Purpose of issue:	PLANNING	Dwg Rev:
Drawing Number:	200	A

Drawing Number:		200	A
Surveyed By:	CT	Original Sheet Size:	A3
			Pack Issue:

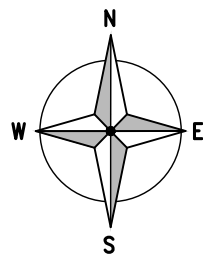

GROUND LEVEL
-0.8m

PROPOSED 1No. VF CSC, 1No. VF FUTURE CSC,
1No. VF ERS RACK, 1No. TEF ELTEK 4th GEN.
PSU, 1No. TEF TSC AND 2No. TEF FLAT PACK
FRAMES TO BE INSTALLED ON NEW STEEL GRILLAGE

PROPOSED 300mm WIDE CABLE
TRAY ON RUBBER BLOCKS

PROPOSED 1No. TEF ANTENNA AND 1No. VF
ANTENNA ON NEW YOKE BRACKETS AND
CLIMBABLE POLE FIXED TO NEW STEEL FRAME.
5No. TEF RRH TO BE FIXED TO NEW
STEELWORK. PROPOSED 1No. TEF Ø300 DISH
AND 1No. Ø600 DISH TO BE INSTALLED BELOW
ANTENNAS

PROPOSED POWER SUPPLY DUCT

PROPOSED VF/TEF ELECTRICAL
METER CABINET ON NEW CONCRETE
BASE AT GROUND LEVEL

ROOF LEVEL
+22.5m

PROPOSED FIRE ALARM
SOUNDER
EXISTING ROOF
ACCESS DOOR

ROOF LEVEL
+27.0m

ROOF LEVEL
+19.85m

ROOF LEVEL
+22.4m

GROUND LEVEL
+0.0m

PROPOSED FIBRE DUCT

EXISTING BT SERVICE
COVER AT GROUND LEVEL

PROPOSED 1No. VF ANTENNA AND
1No. TEF ANTENNA ON NEW YOKE
BRACKETS AND CLIMBABLE POLE
FIXED TO NEW STEEL FRAME.
3No. VF ERS AND 3No. TEF RRU
UNITS TO BE FIXED TO NEW
STEELWORK. PROPOSED 1No. VF
Ø300 DISH TO BE INSTALLED
BELOW ANTENNAS

PROPOSED LUMINAIRE (TYPICAL)

PROPOSED 1No. VF ANTENNA AND
1No. TEF ANTENNA ON NEW YOKE
BRACKETS AND CLIMBABLE POLE
FIXED TO NEW STEEL FRAME. 3No.
VF ERS AND 3No. TEF RRU
UNITS TO BE FIXED TO NEW
STEELWORK. PROPOSED 1No. TEF
Ø600 DISH TO BE INSTALLED
BELOW ANTENNAS

PROPOSED SITE PLAN (1:125)

5000 0 5000 10000 15000

ORIGINAL SCALE AT A3 - 1:125

ALL DIMENSIONS IN MILLIMETRES

The drawings comply with TEF & Vodafone Standard ICNIRP guidelines.
Designed in accordance with CTIL document: SDN0008

ALL DIMENSIONS ARE IN mm UNLESS NOTED OTHERWISE

N.G.R E: 528814 N: 185803

NOTES:

REV	MODIFICATION	BY	CH	DATE
C	Antenna No's & Positions Amended	TP	GD	11.04.19
B	VF Sector 1 Location Revised	NP	CT	16.11.18
A	Issued for Approval	BB	GD	09.10.18

NETCOS

O₂ Vodafone
CTIL - LONDON

Cell Name
6-7 INGESTRE ROAD

Cell ID No

CTIL	TEF	VF
150303	072750	88298

Site Address / Contact Details

GRANGEMILL
6-7 INGESTRE ROAD
CAMDEN
LONDON
NW5 1XH

Drawing Title:
PROPOSED SITE PLAN

Purpose of issue:
PLANNING

Drawing Number:
201

Surveyed By:
CT

Original Sheet Size:
A3


Drawn:
BB

Date:
09.10.18

Checked:
GD

Date:
09.10.18

Pack Issue:
C

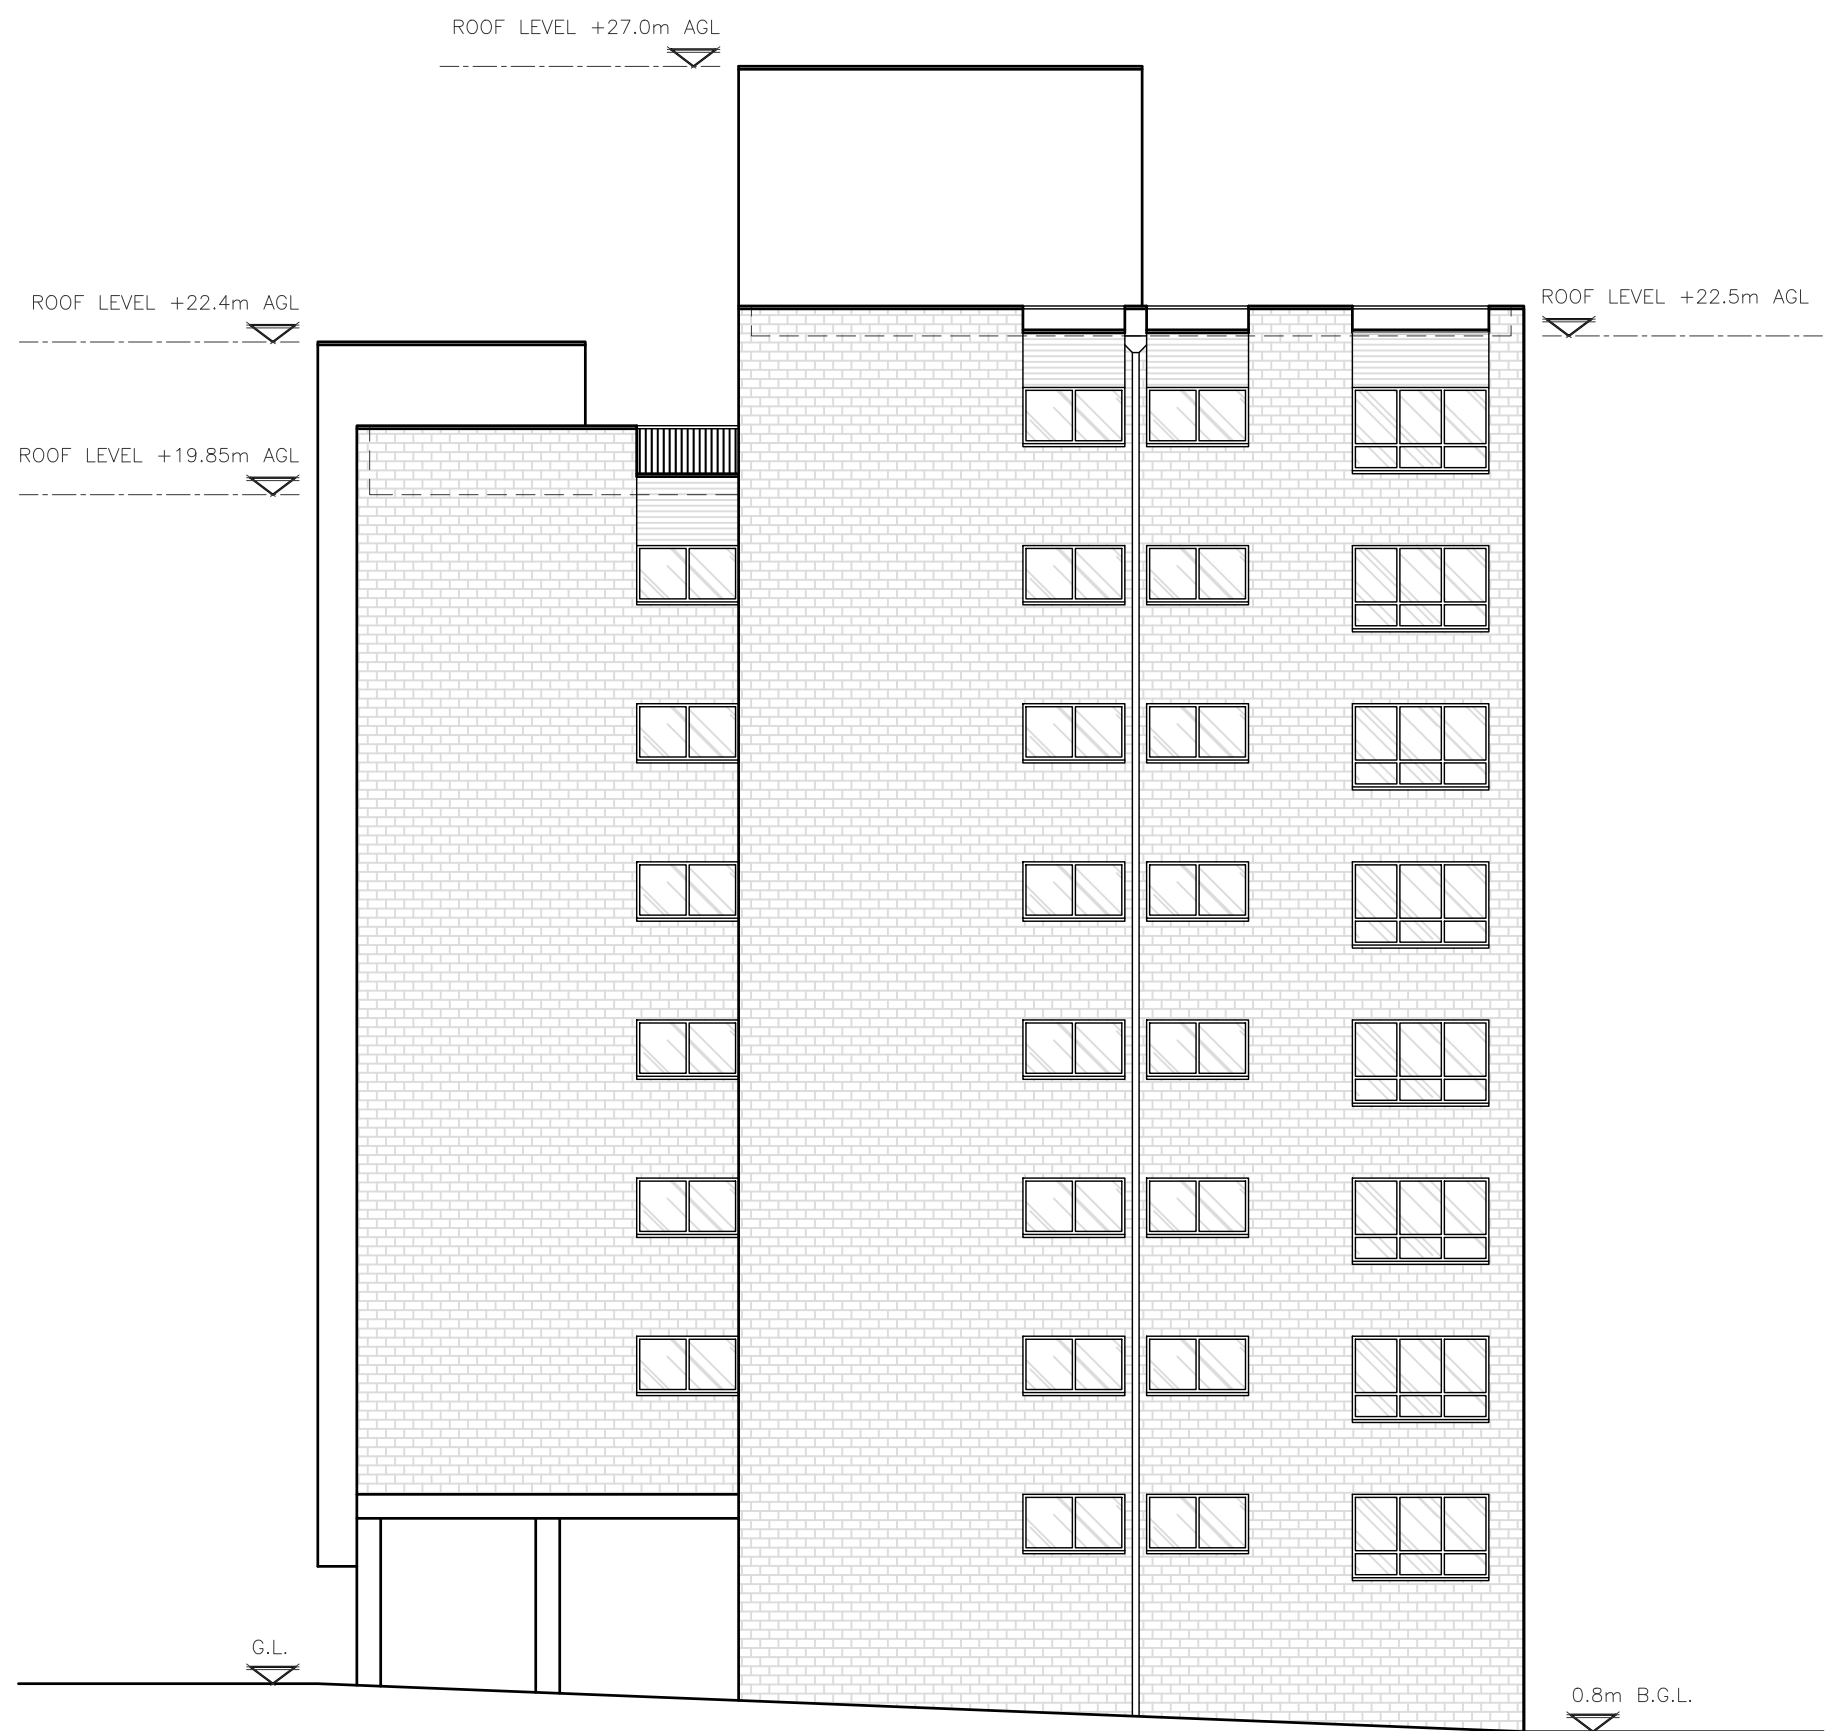

EXISTING NORTH-EAST ELEVATION
(1:125)

5000 0 5000 10000 15000
ORIGINAL SCALE AT A3 - 1:125 ALL DIMENSIONS IN MILLIMETRES

ALL DIMENSIONS ARE IN mm UNLESS NOTED OTHERWISE

N.G.R E: 528814 N: 185803


NOTES:

A	Issued for Approval	BB	GD	09.10.18
REV	MODIFICATION	BY	CH	DATE



CTIL - LONDON

Cell Name			Opt.
6-7 INGESTRE ROAD			-
Cell ID No			
CTIL	TEF	VF	
150303	072750	88298	
Site Address / Contact Details			
GRANGEMILL 6-7 INGESTRE ROAD CAMDEN LONDON NW5 1XH			
Drawing Title: EXISTING SITE ELEVATION			
Purpose of issue: PLANNING			Dwg Rev: A
Drawing Number: 300			Pack Issue: C
Surveyed By: CT		Original Sheet Size: A3	
Drawn: BB	Date: 09.10.18	Checked: GD	Date: 09.10.18

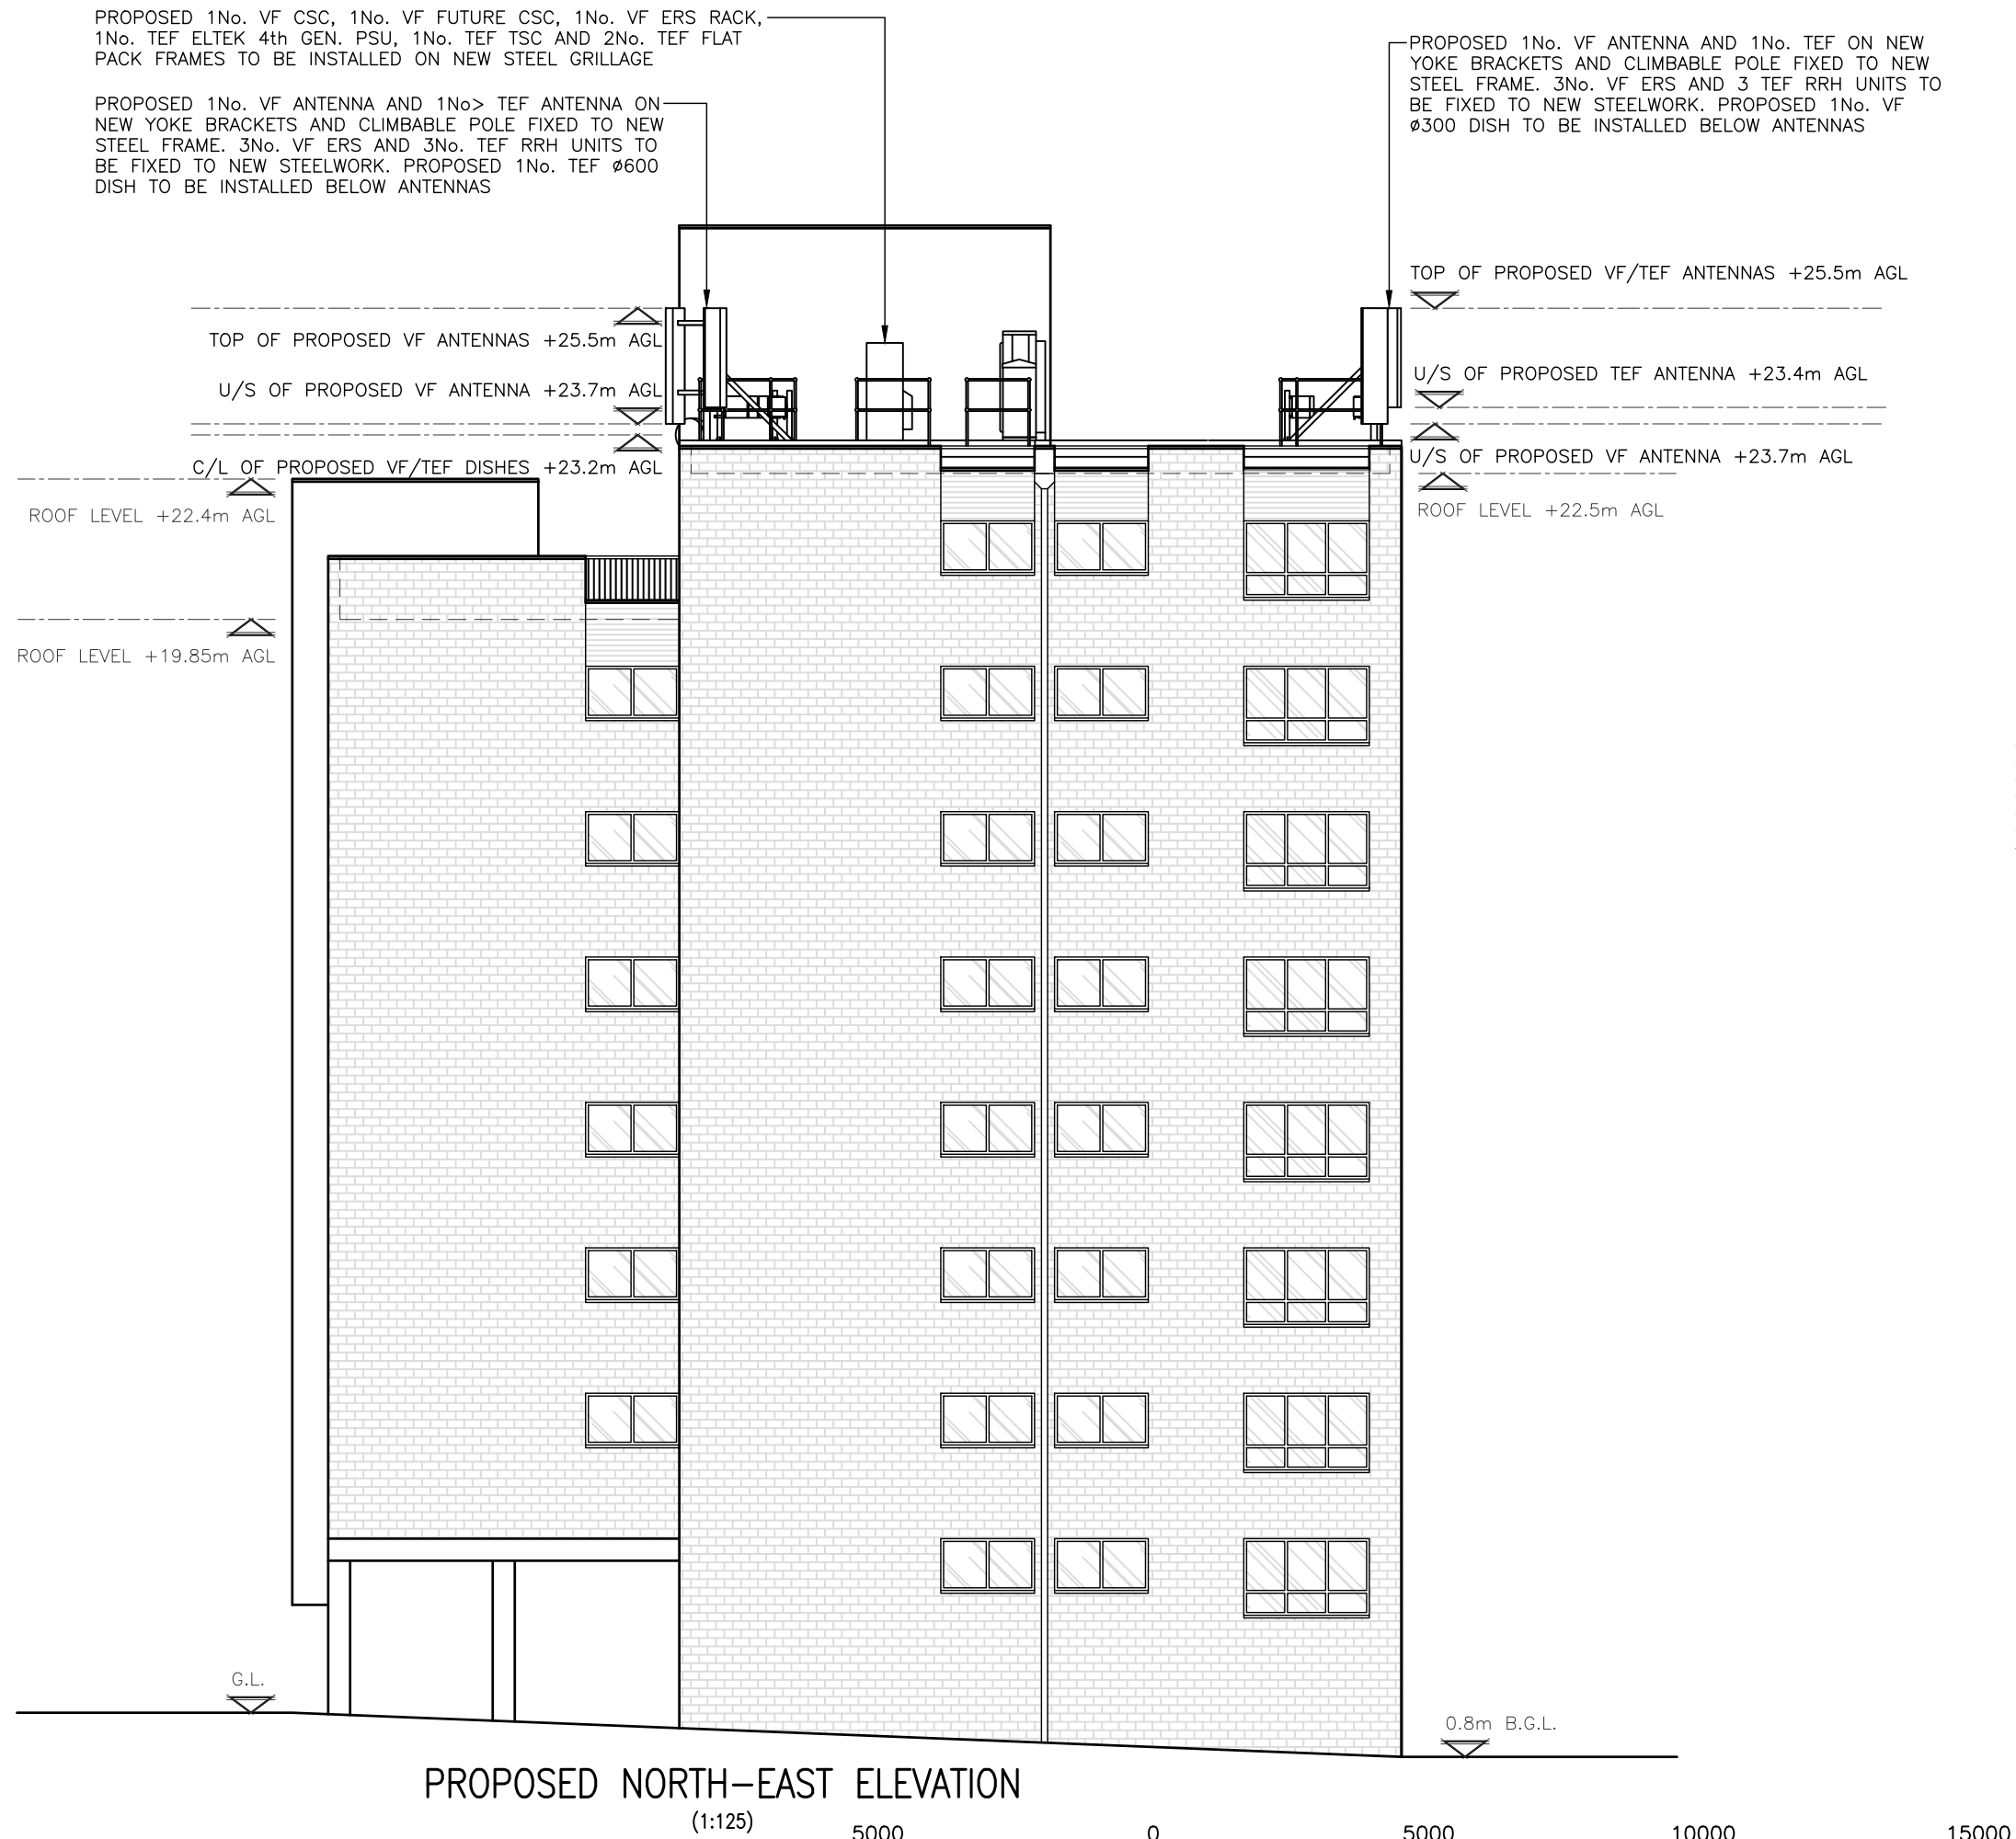

The drawings comply with TEF & Vodafone Standard ICNIRP guidelines.
Designed in accordance with CTIL document: SDN0008

ALL DIMENSIONS ARE IN mm UNLESS NOTED OTHERWISE

N.G.R

E: 528814 N: 185803

NOTES:

C	Antenna No's & Positions Amened	TP	GD	11.04.19
B	Notes Revised	NP	GD	16.11.18
A	Issued for Approval	BB	GD	09.10.18
REV	MODIFICATION	BY	CH	DATE

NETCOS

O₂

vodafone

CTIL - LONDON

Cell Name			Opt.
6-7 INGESTRE ROAD			-
Cell ID No			
CTIL	TEF	VF	
150303	072750	88298	
Site Address / Contact Details			
GRANGEMILL 6-7 INGESTRE ROAD CAMDEN LONDON NW5 1XH			
Drawing Title: PROPOSED SITE ELEVATION			
Purpose of issue: PLANNING			Dwg Rev:
Drawing Number: 301			C
Surveyed By: CT		Original Sheet Size: A3	Pack Issue:
Drawn: BB	Date: 09.10.18	Checked: GD	Date: 09.10.18
			C