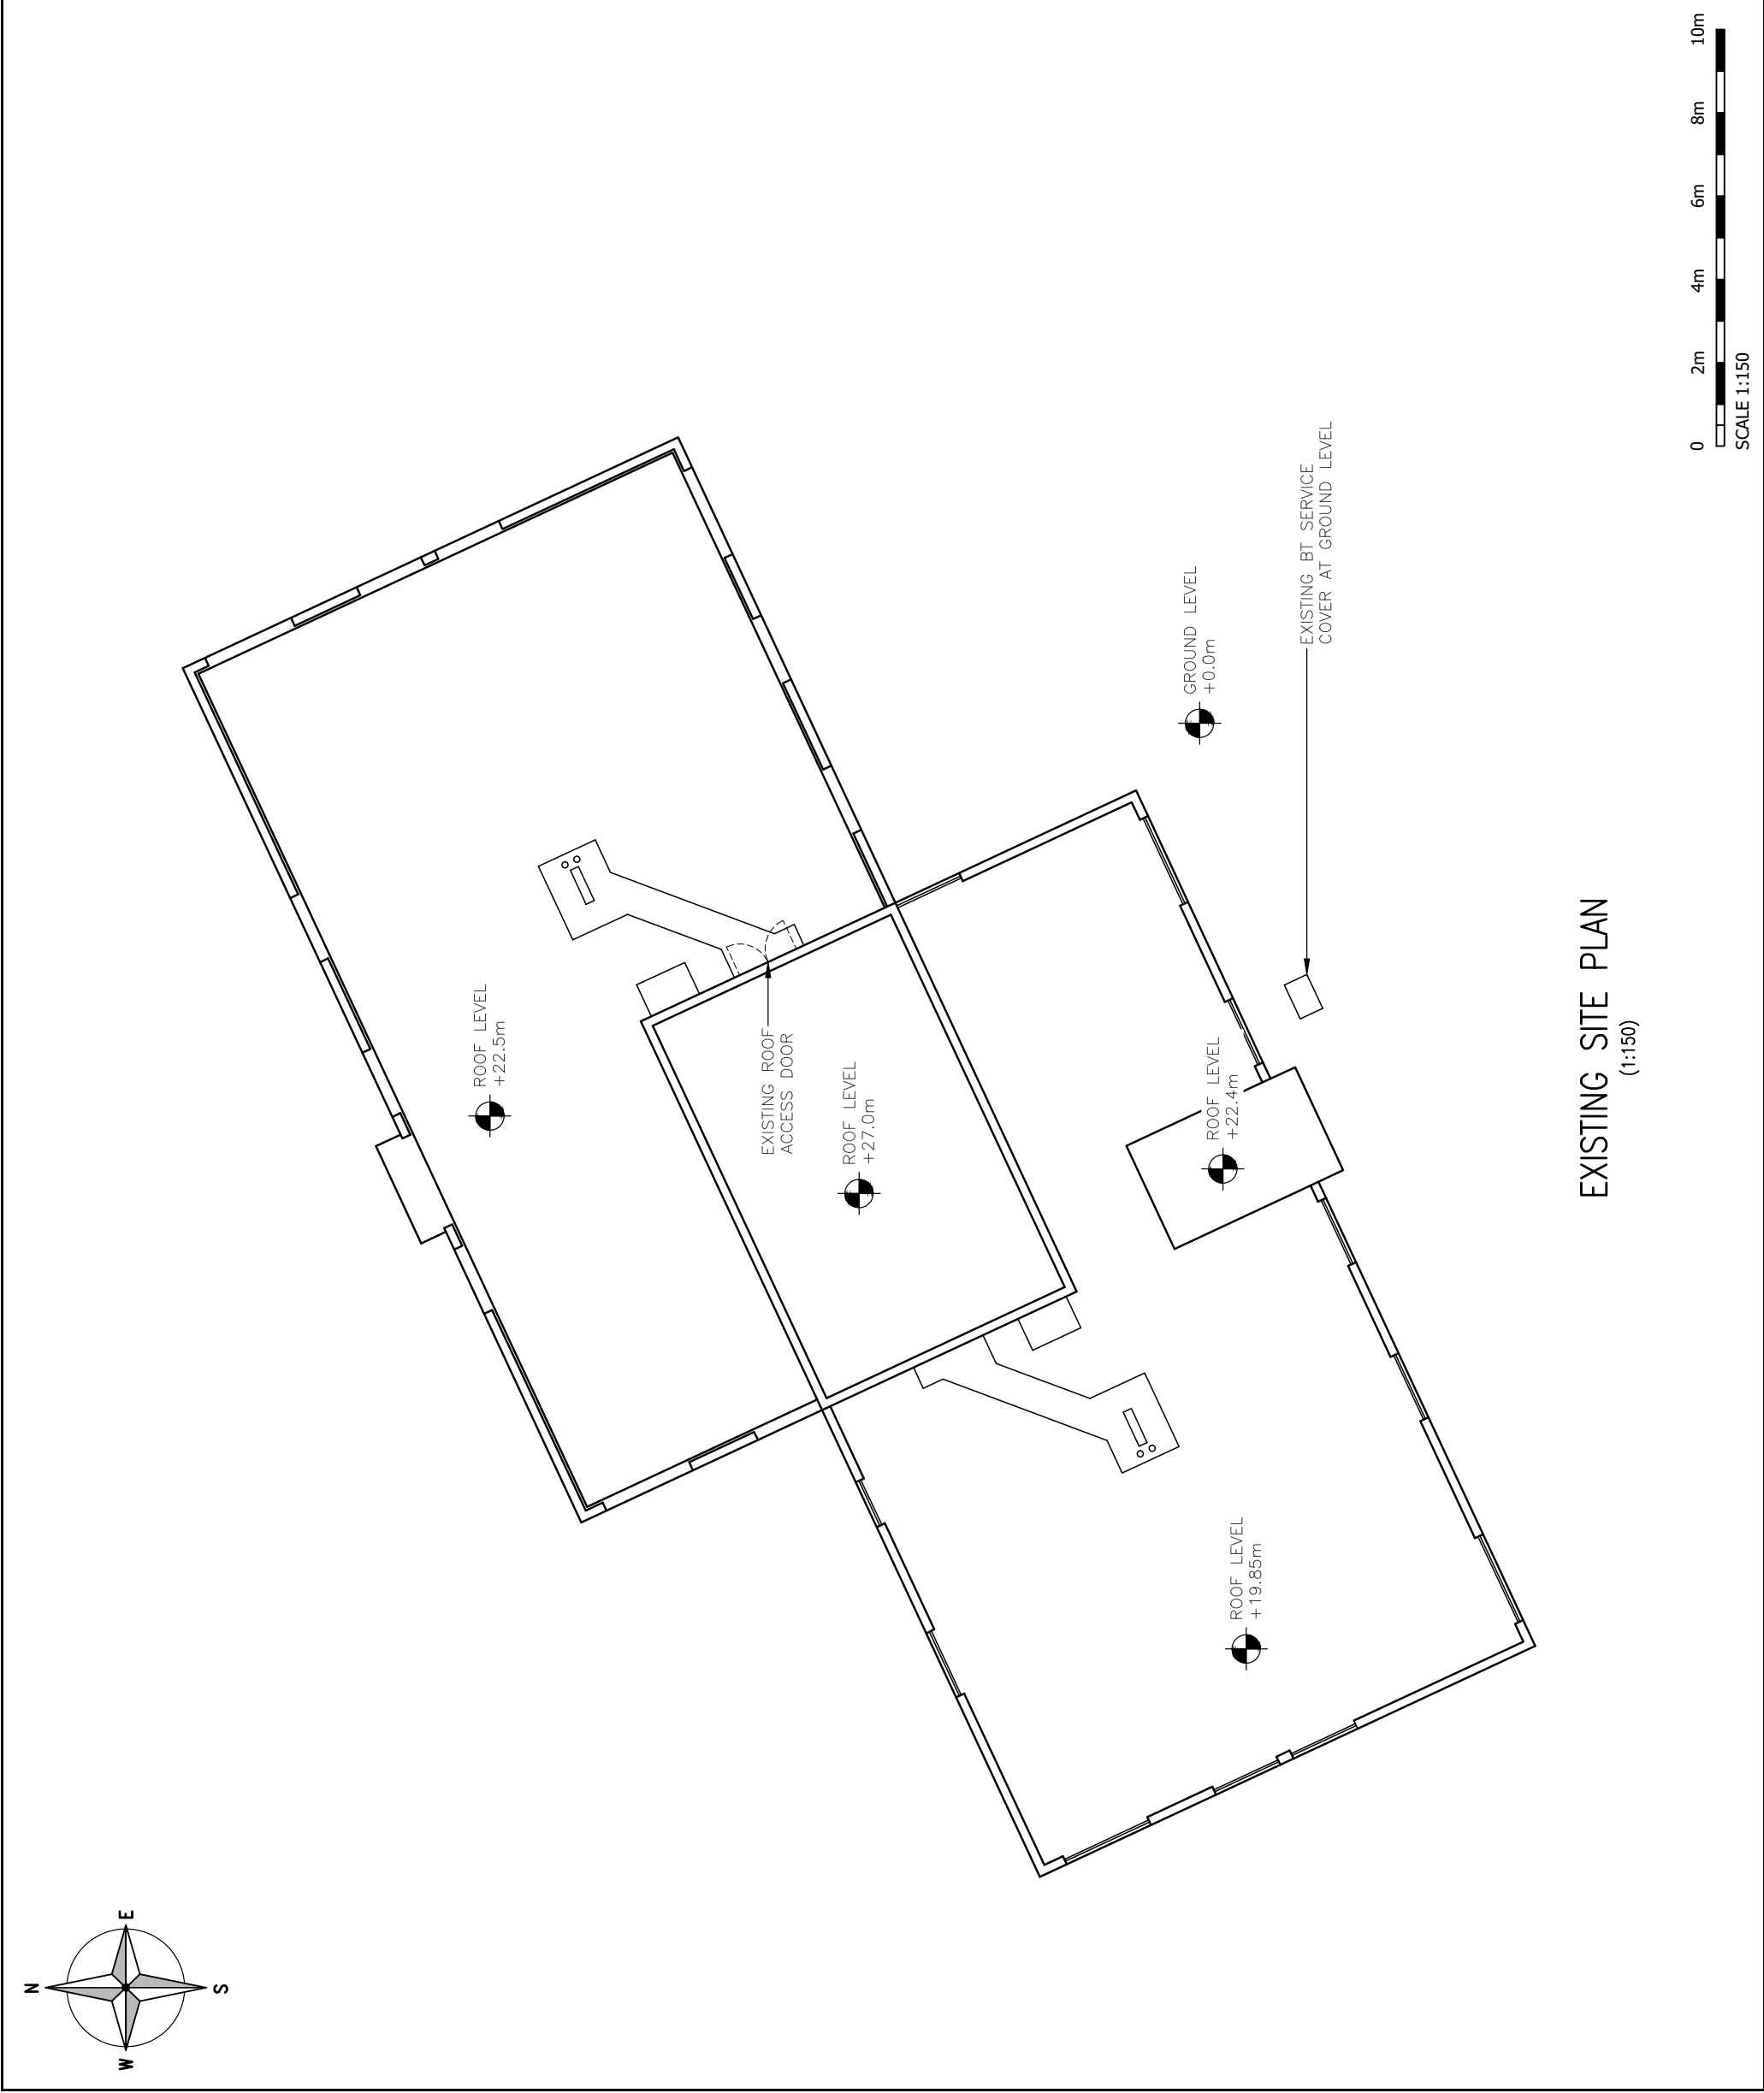


[illegible]


NOTES:						
A	Issued for Approval	BB	GD	09.10.18		
REV	MODIFICATION	BY	CH	DATE		
						
 CTIL - LONDON						
		Cell Name				Opt.
		6-7 INGESTRE ROAD				-
Cell ID No						
CTIL		TEF		VF		
15030320		072750		88298		
Site Address / Contact Details						
GRANGEMILL 6-7 INGESTRE ROAD CAMDEN LONDON NW5 1XH						
Drawing Title: EXISTING SITE PLAN						
Purpose of issue: PLANNING						
Drawing Number: 200						
Surveyed By: CT		Original Sheet Size: A3		Pack Issue:	Dwg Rev:	
Drawn: BB	Date: 09.10.18	Checked: GD	Date: 09.10.18			D

			
			
Cell Name		Opt.	
6-7 INGESTRE ROAD		-	
Cell ID No			
CTIL	TEF	VF	
15030320	072750	88298	
Site Address / Contact Details			
GRANCEMILL 6-7 INGESTRE ROAD CAMDEN LONDON NW5 1XH			
Drawing Title: EXISTING SITE PLAN			
Purpose of issue:		Dwg Rev:	
PLANNING		A	
Drawing Number:		Pack Issue:	
200		A	
Surveyed by: CT		Original Sheet Size: A3	
Drawn: BB	Date: 09.10.18	Checked: GD	Date: 09.10.18

Site Address / Contact Details			
GRANGEMILL 6-7 INGESTRE ROAD CAMDEN LONDON NW5 1XH			
Drawing Title:		EXISTING SITE PLAN	
Purpose of Issue:		PLANNING	
Drawing Number:		200	
Surveyed By:		CT	
Drawn: BB Date: 09.10.18		Original Sheet Size: A3 Checked: GD Date: 09.10.18	
		Pack Issue:	D

0 2m 4m 6m 8m 10m

SCALE 1:150

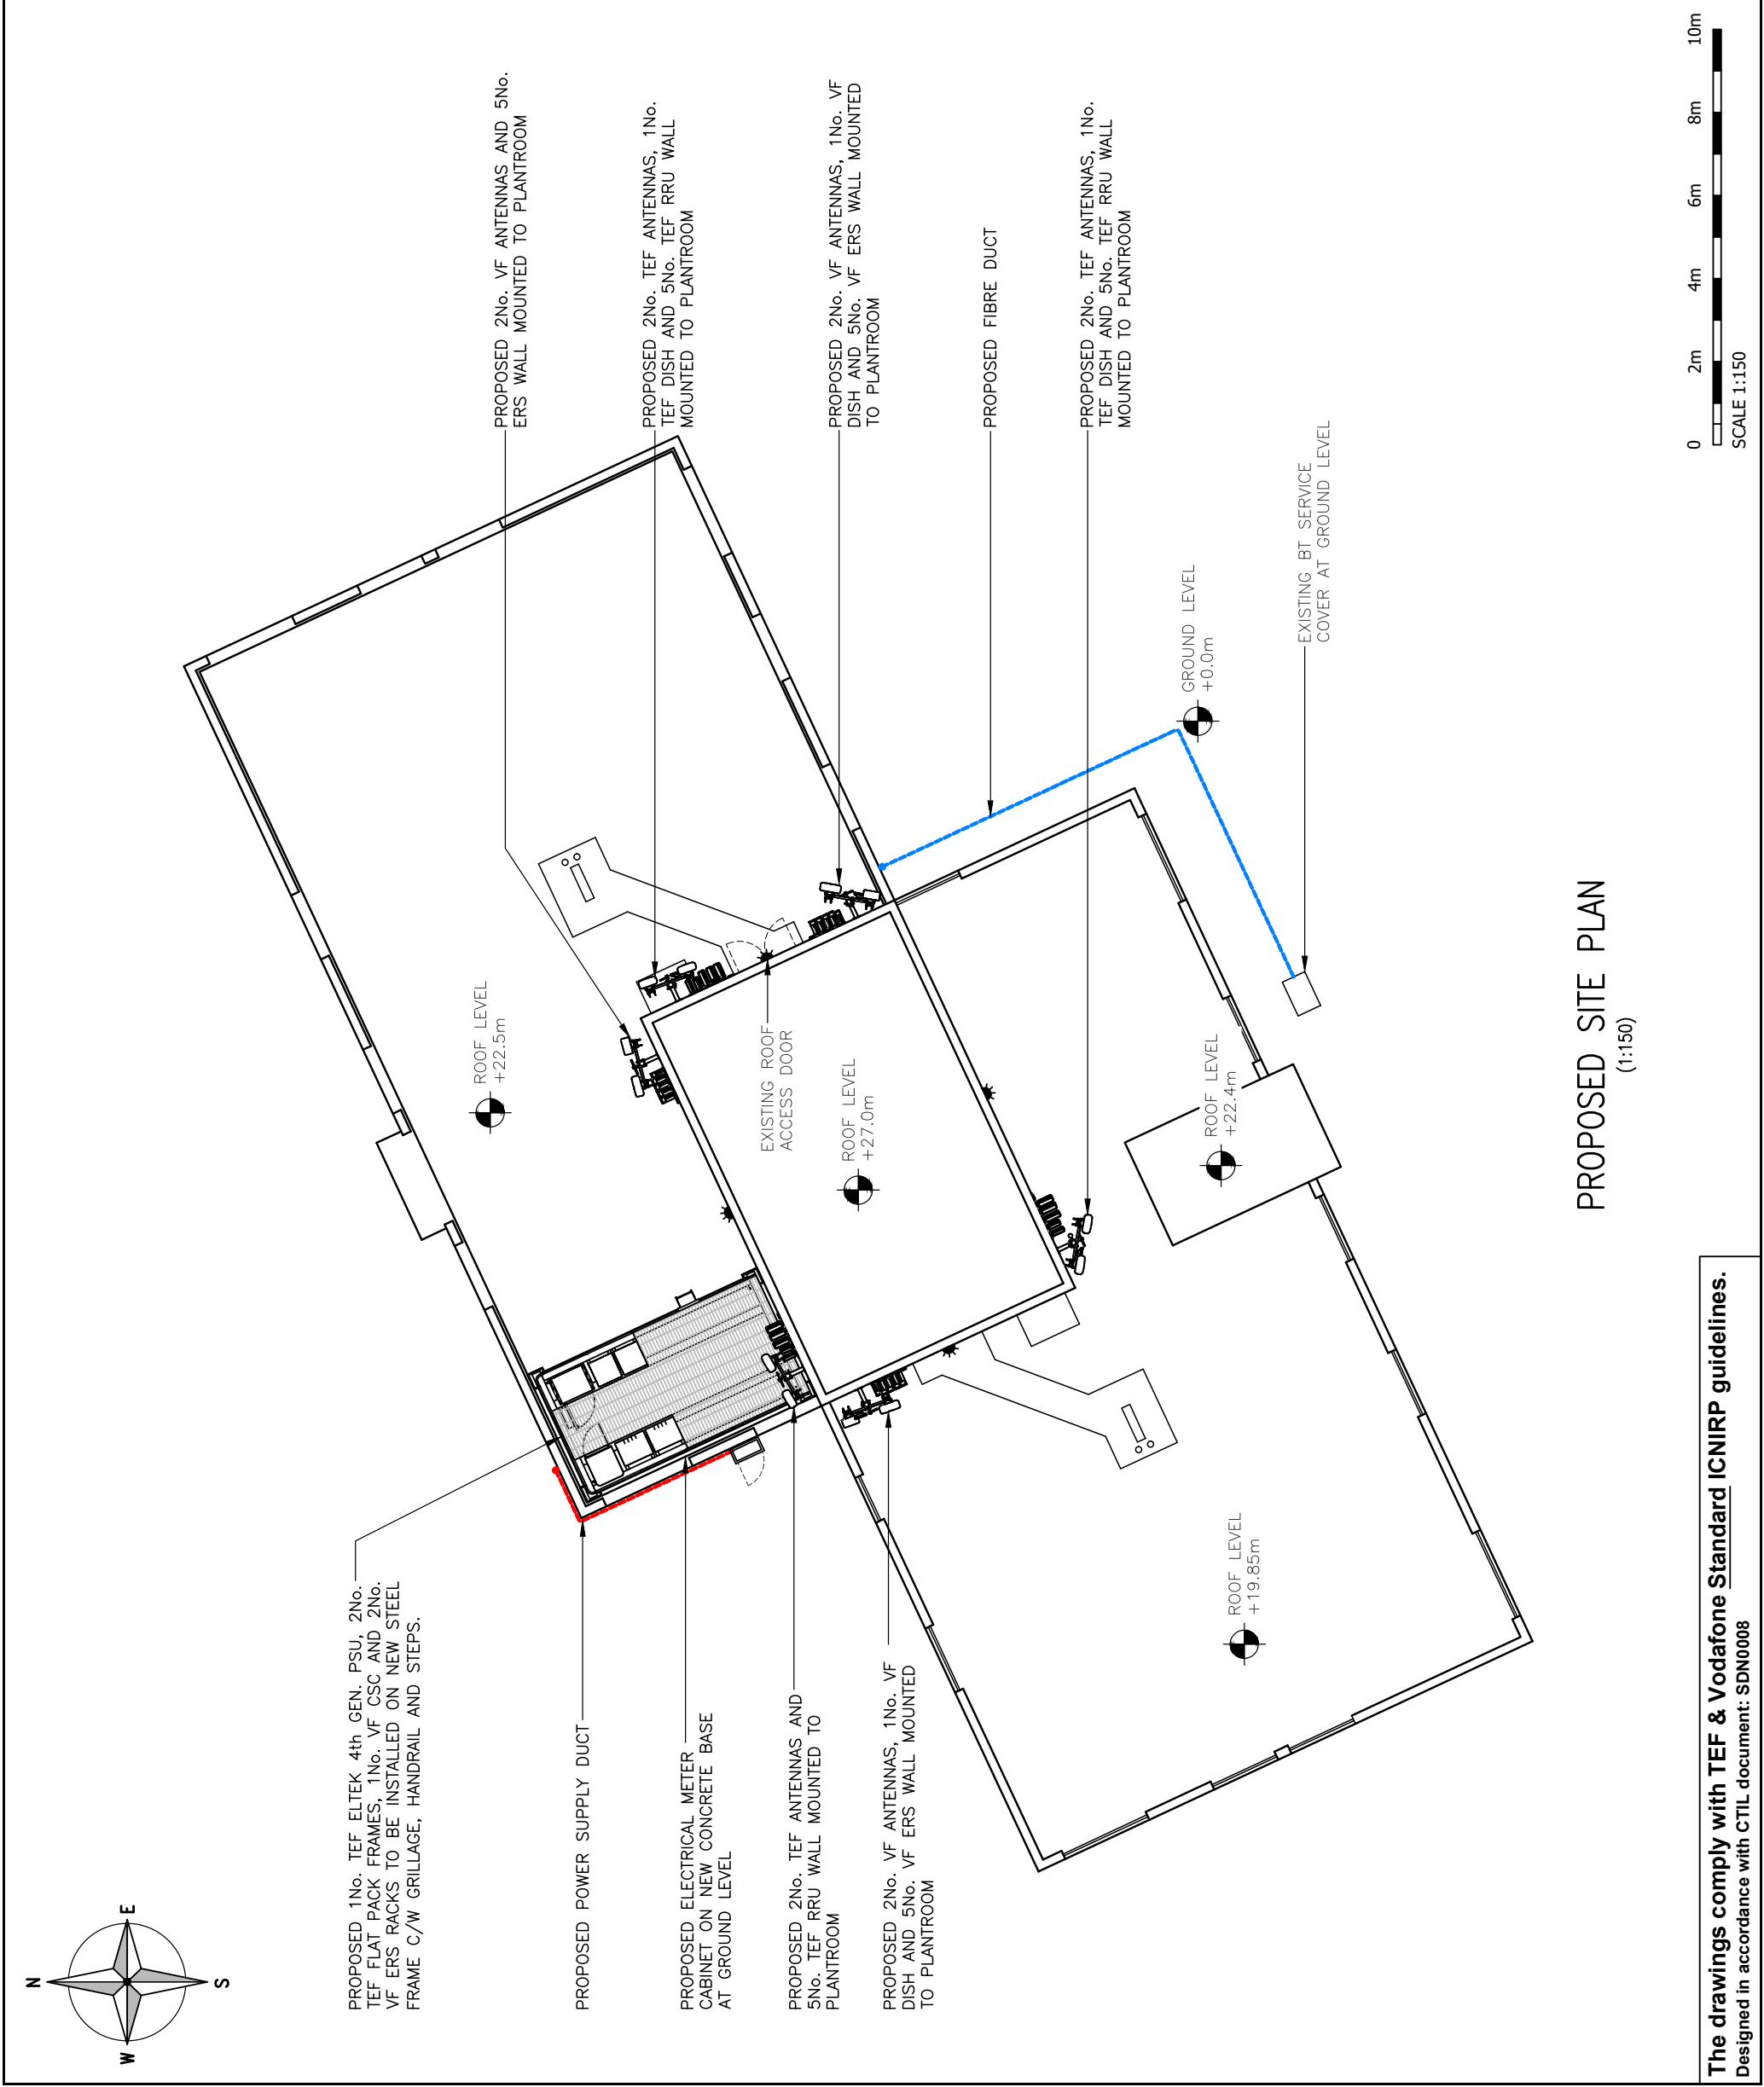

The drawings comply with TEF & Vodafone Standard ICNIRP guidelines.
Designed in accordance with CTIL document: SDN0008

ALL DIMENSIONS ARE IN mm UNLESS NOTED OTHERWISE									
N.G.R		E: 528814 N: 185803							
NOTES:									
D	New Design			US	JL	06.04.20			
C	Antenna No's & Positions Amended			TP	GD	11.04.19			
B	VF Sector 1 Location Revised			NP	CT	16.11.18			
A	Issued for Approval			BB	GD	09.10.18			
REV	MODIFICATION			BY	CH	DATE			
									
									
Cell Name		Cell ID No		Opt.					
6-7 INGESTRE ROAD				-					
CTIL		TEF		VF					
15030320		072750		88298					
Site Address / Contact Details									
GRANGEMILL 6-7 INGESTRE ROAD CAMDEN LONDON NW5 1XH									
Drawing Title: PROPOSED SITE PLAN									
Purpose of Issue: PLANNING									
Drawing Number: 201									
Surveyed By: CT		Original Sheet Size: A3		Pack Issue:					
Drawn: BB		Date: 09.10.18		Checked: GD		Date: 09.10.18		D	

PROPOSED 2No. VF ANTENNAS, 1No. VF DISH AND 5No. VF ERS WALL MOUNTED TO PLANTROOM

PROPOSED 2No. TEF ANTENNAS AND 5No. TEF RRU WALL MOUNTED TO PLANTROOM

C/L PROPOSED DISHES
+27.3m AGL

ROOF LEVEL +22.4m AGL

ROOF LEVEL +19.85m AGL

TOP OF PROPOSED ANTENNAS
+29.7m AGL

ROOF LEVEL +27.0m AGL

PROPOSED 2No. TEF ANTENNAS, 1No. TEF DISH AND 5No. TEF RRU WALL MOUNTED TO PLANTROOM

PROPOSED 2No. VF ANTENNAS AND 5No. VF ERS WALL MOUNTED TO PLANTROOM

PROPOSED 200mm WIDE CABLE TRAY RUN FROM EQUIPMENT AROUND PLANTROOM TO ANTENNA LOCATIONS


PROPOSED 1No. TEF ELTEK 4th GEN. PSU, 2No. TEF FLAT PACK FRAMES, 1No. VF CSC AND 2No. VF ERS RACKS TO BE INSTALLED ON NEW STEEL FRAME C/W GRILLAGE, HANDRAIL AND STEPS.

ROOF LEVEL +22.5m AGL

G.L.

PROPOSED NORTH-EAST ELEVATION
(1:125)

The drawings comply with TEF & Vodafone Standard ICNIRP guidelines.
Designed in accordance with CTIL document: SDN0008

 

ALL DIMENSIONS ARE IN mm UNLESS NOTED OTHERWISE

N.G.R E: 528814 N: 185803


NOTES:

REV	MODIFICATION	BY	CH	DATE
D	New Design	JS	JL	06.04.20
C	Antenna No's & Positions Amened	TP	GD	11.04.19
B	Notes Revised	NP	GD	16.11.18
A	Issued for Approval	BB	GD	09.10.18

NETCIS

O₂ 
CTIL - LONDON

Cell Name			Opt.
6-7 INGESTRE ROAD			-
Cell ID No			
CTIL	TEF	VF	
15030320	072750	88298	
Site Address / Contact Details			
GRANGEMILL 6-7 INGESTRE ROAD CAMDEN LONDON NW5 1XH			
Drawing Title: PROPOSED NORTH-EAST ELEVATION			
Purpose of issue: PLANNING			Dwg Rev:
Drawing Number: 301			D
Surveyed By: CT		Original Sheet Size: A3	
Drawn: BB	Date: 09.10.18	Checked: GD	Date: 09.10.18
			Pack Issue: D

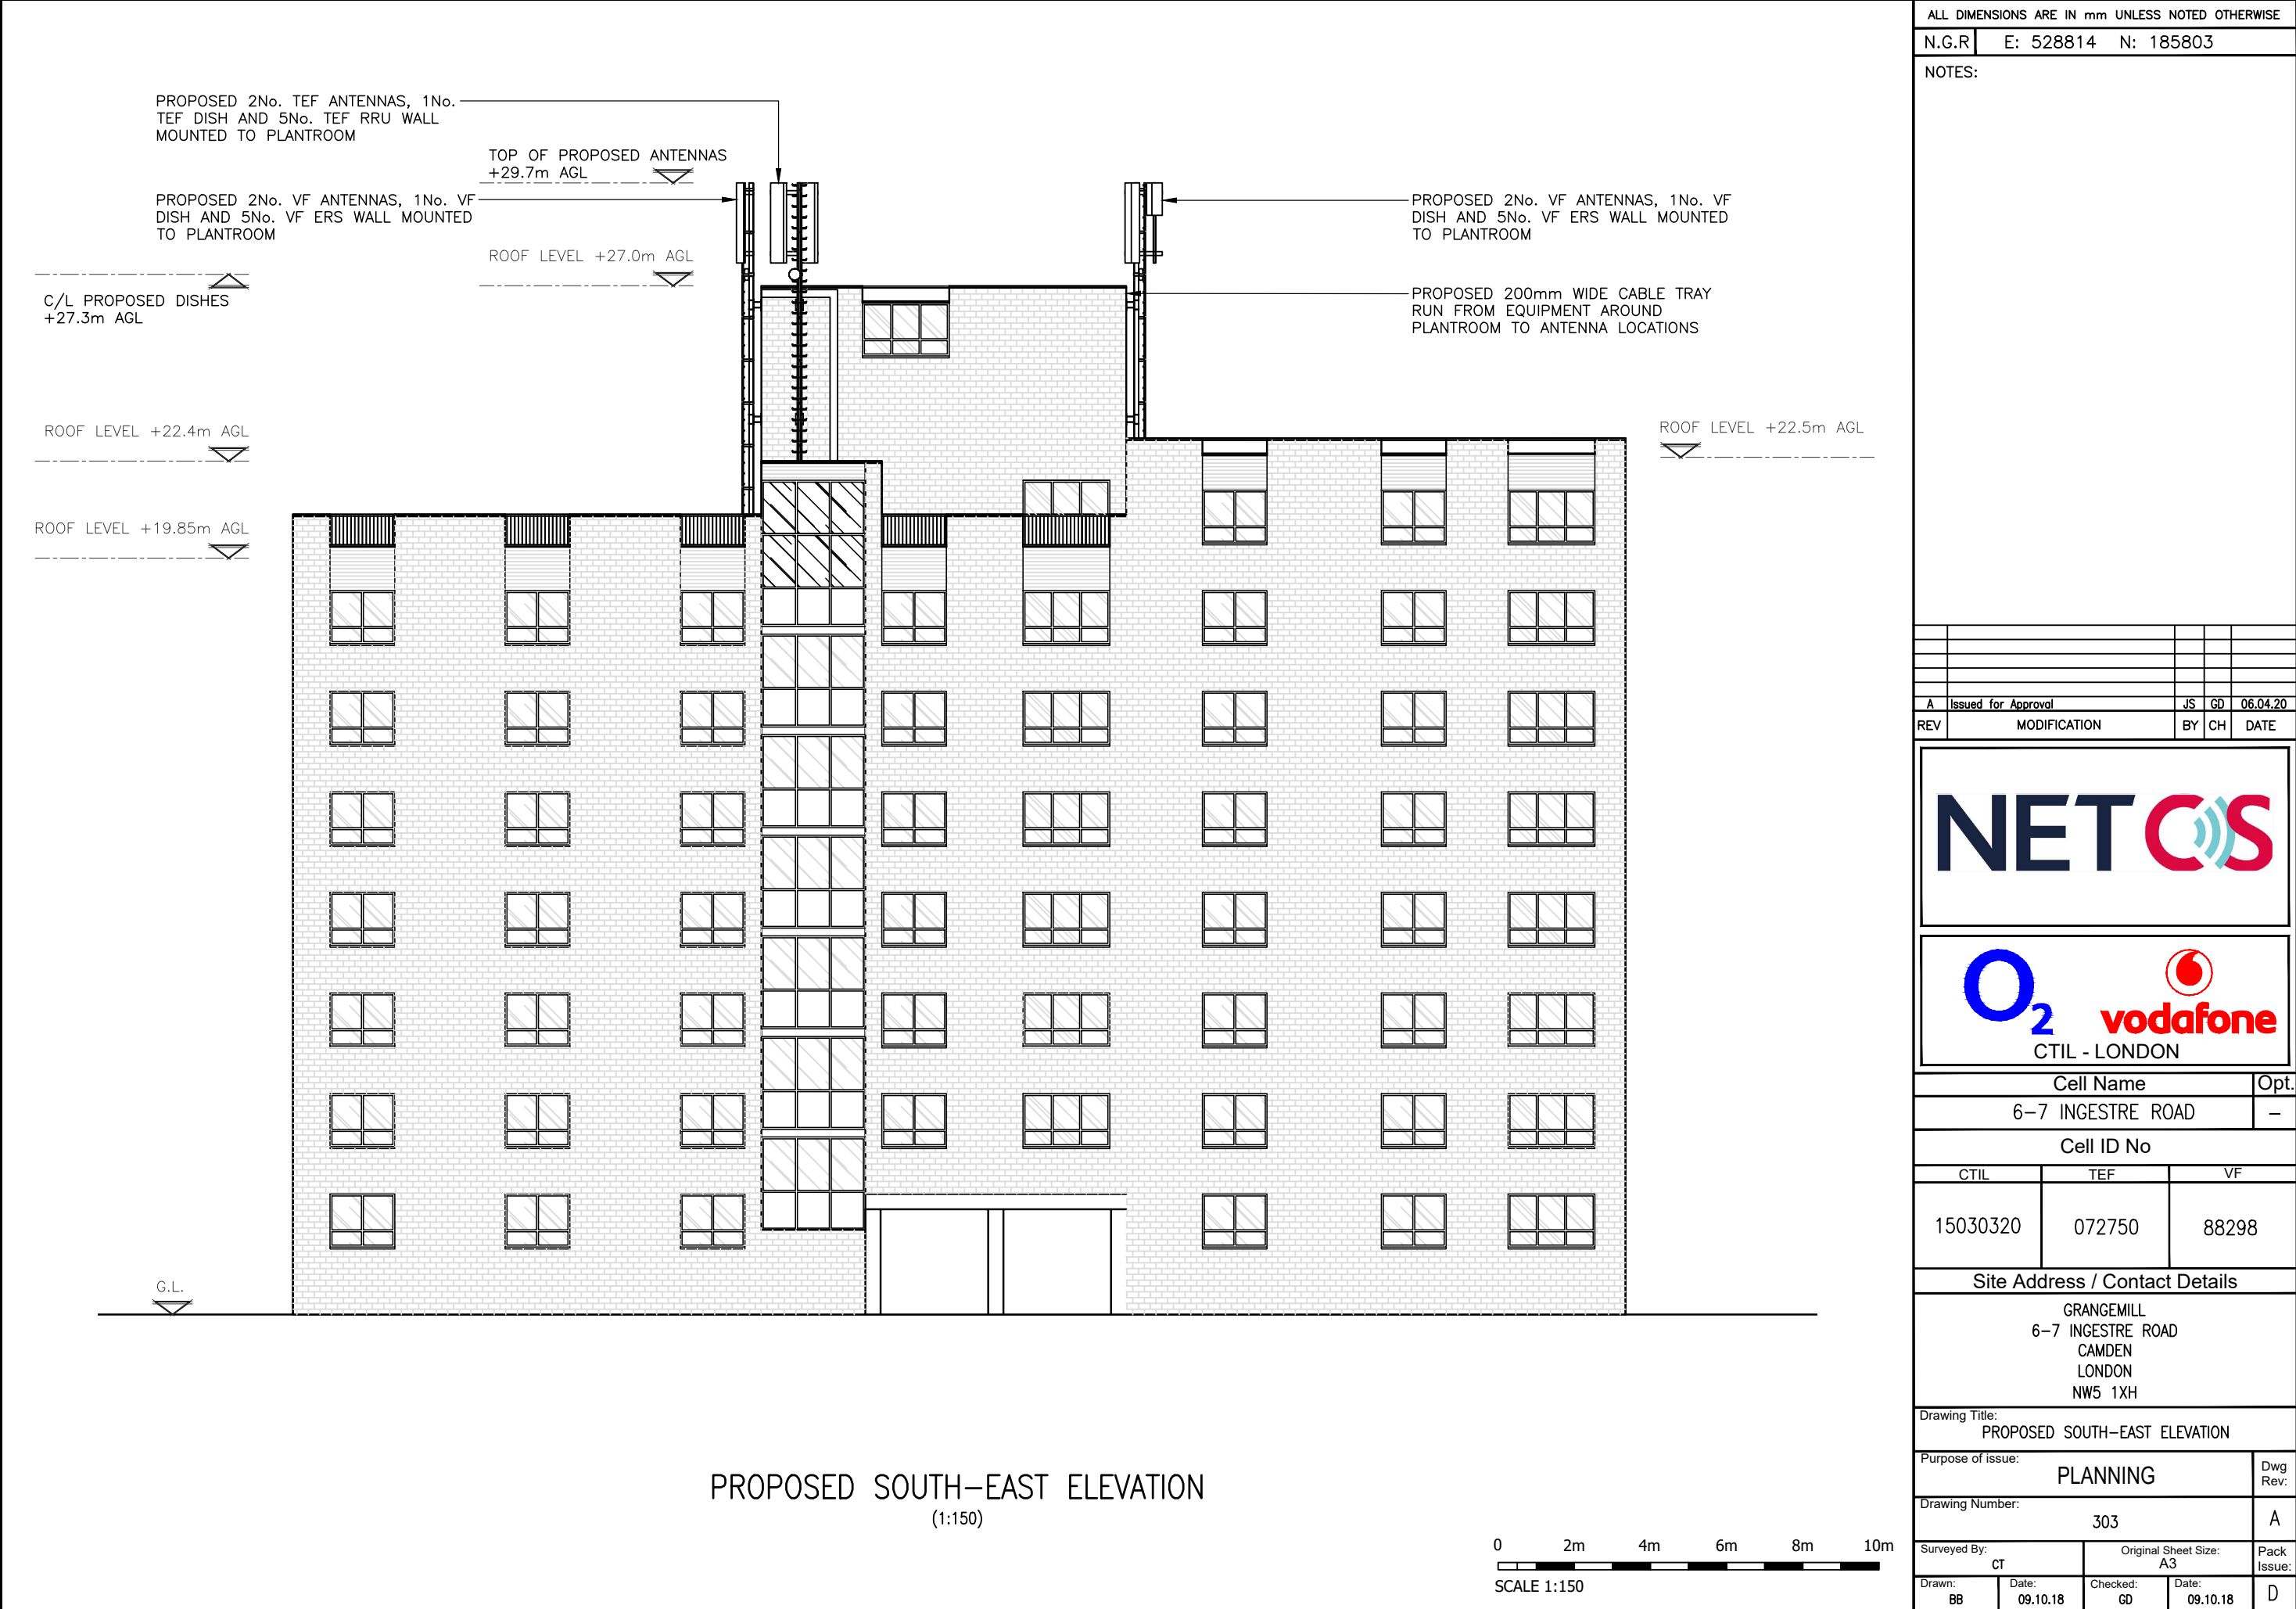

ALL DIMENSIONS ARE IN mm UNLESS NOTED OTHERWISE

N.G.R | E: 528814 N: 185803

NOTES:

A	Issued for Approval	JS	GD	06.04.20
REV	MODIFICATION	BY	CH	DATE



Cell Name	Opt.
6-7 INGESTRE ROAD	-

Cell ID No		
CTIL	TEF	VF
15030320	072750	88298

Site Address / Contact Details	
GRANGEMILL 6-7 INGESTRE ROAD CAMDEN LONDON NW5 1XH	

Drawing Title:
PROPOSED SOUTH-EAST ELEVATION

Purpose of issue:	PLANNING	Dwg Rev:
Drawing Number:	303	A

Surveyed By:	CT	Original Sheet Size:	A3	Pack Issue:
Drawn:	BB	Date:	09.10.18	D


Checked:	GD	Date:	09.10.18
----------	----	-------	----------



SCALE 1:150

0 2m 4m 6m 8m 10m

Drawn.	Date.	Checked.	Date.	D
BB	09.10.18	GD	09.10.18	

 

(1:150)

Drawing Title: PROPOSED NORTH—WEST ELEVATION			
Purpose of issue:		PLANNING	
Drawing Number:		307	
Surveyed By:		Original Sheet Size:	
CT		A3	
Drawn:	Date:	Checked:	Date:
BB	09.10.18	GD	09.10.18
Dwg Rev:		Pack Issue:	
A		D	