




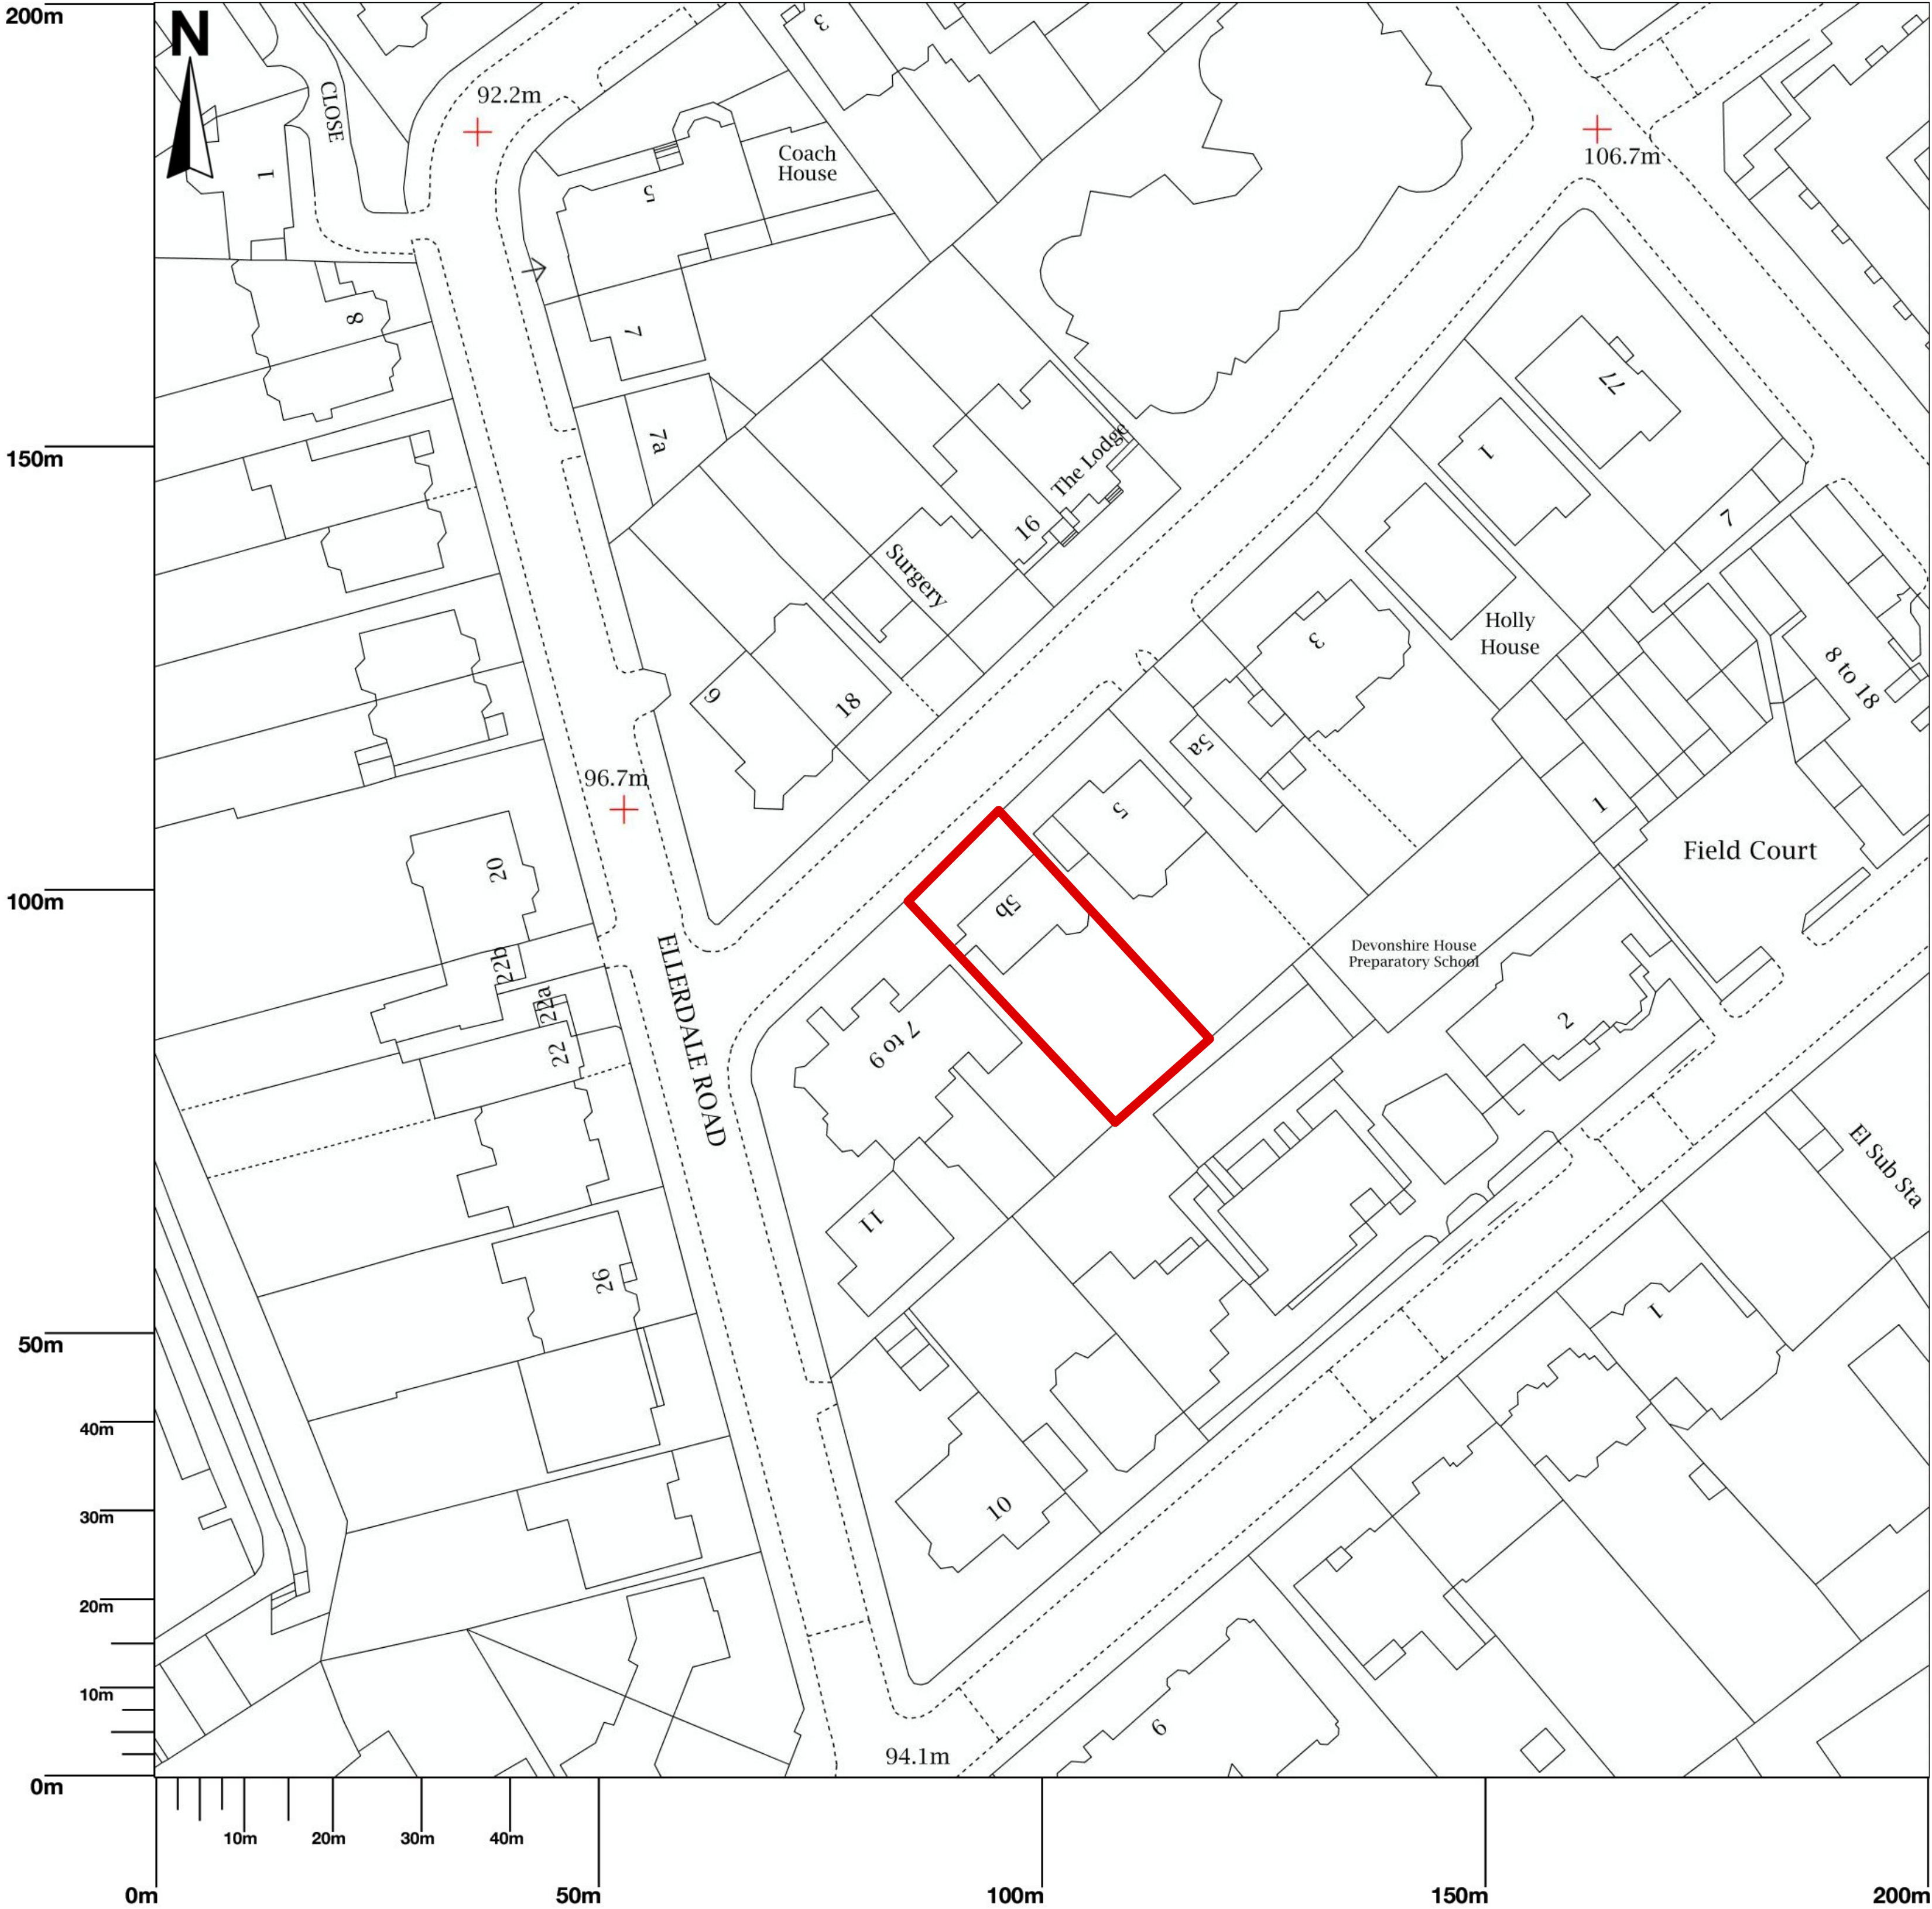

SITE LOCATION PLAN 1:500

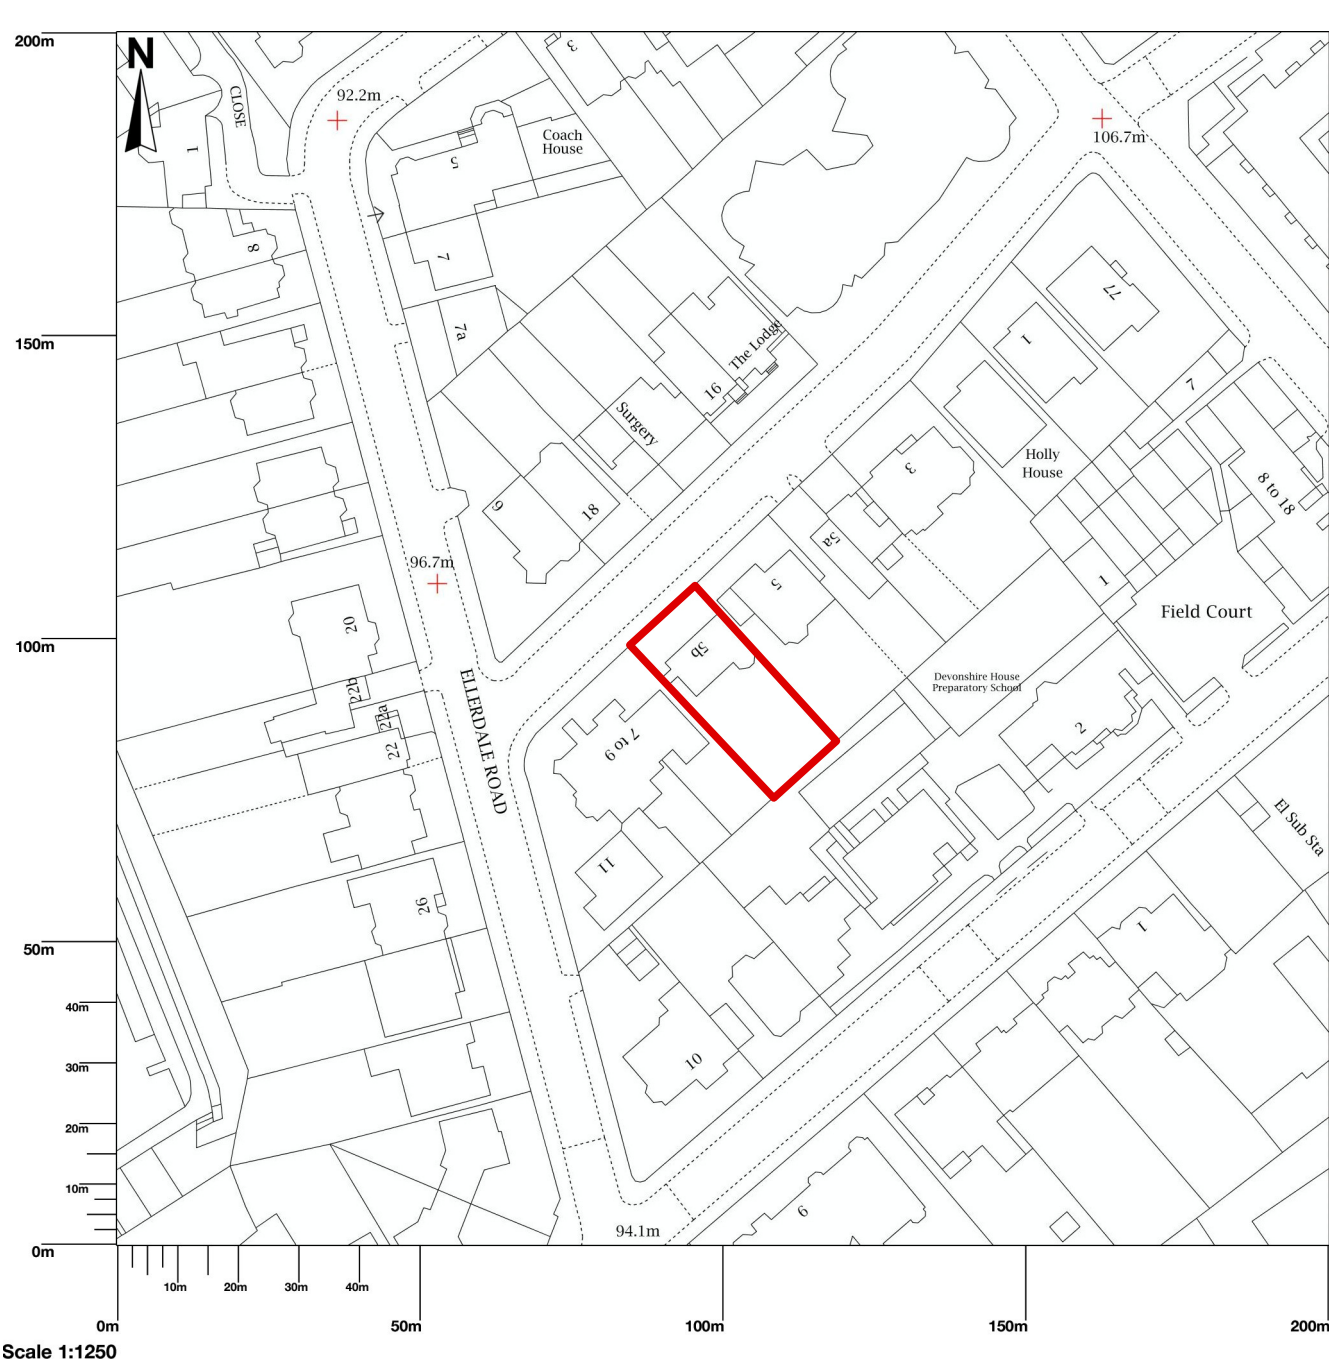

SITE LOCATION PLAN 1:1250

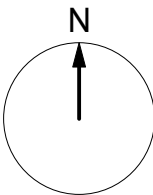

Rev	Date	Details	By
-----	------	---------	----

Charlton Brown Architecture & Interiors

The Belvedere, 2 Back Lane, Hampstead, London, NW3 1HL
Telephone +44(0)20 7794 1234
Email office@charltonbrown.com
Website www.charltonbrown.com

Client
Mr & Mrs Palsson

Project
Copper Beech House, 5b Prince Arthur Rd.



Drawing Title
Existing Site Location Plan

Date	Drawn	Checked
03/07/2019	SI	CP

Scale
1:100 @A1 / 1:200 @ A3

Issue Status
FOR INFORMATION

Project Number	Drawing Number	Revision
1908	1908-S 00	

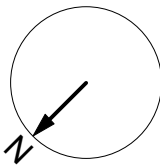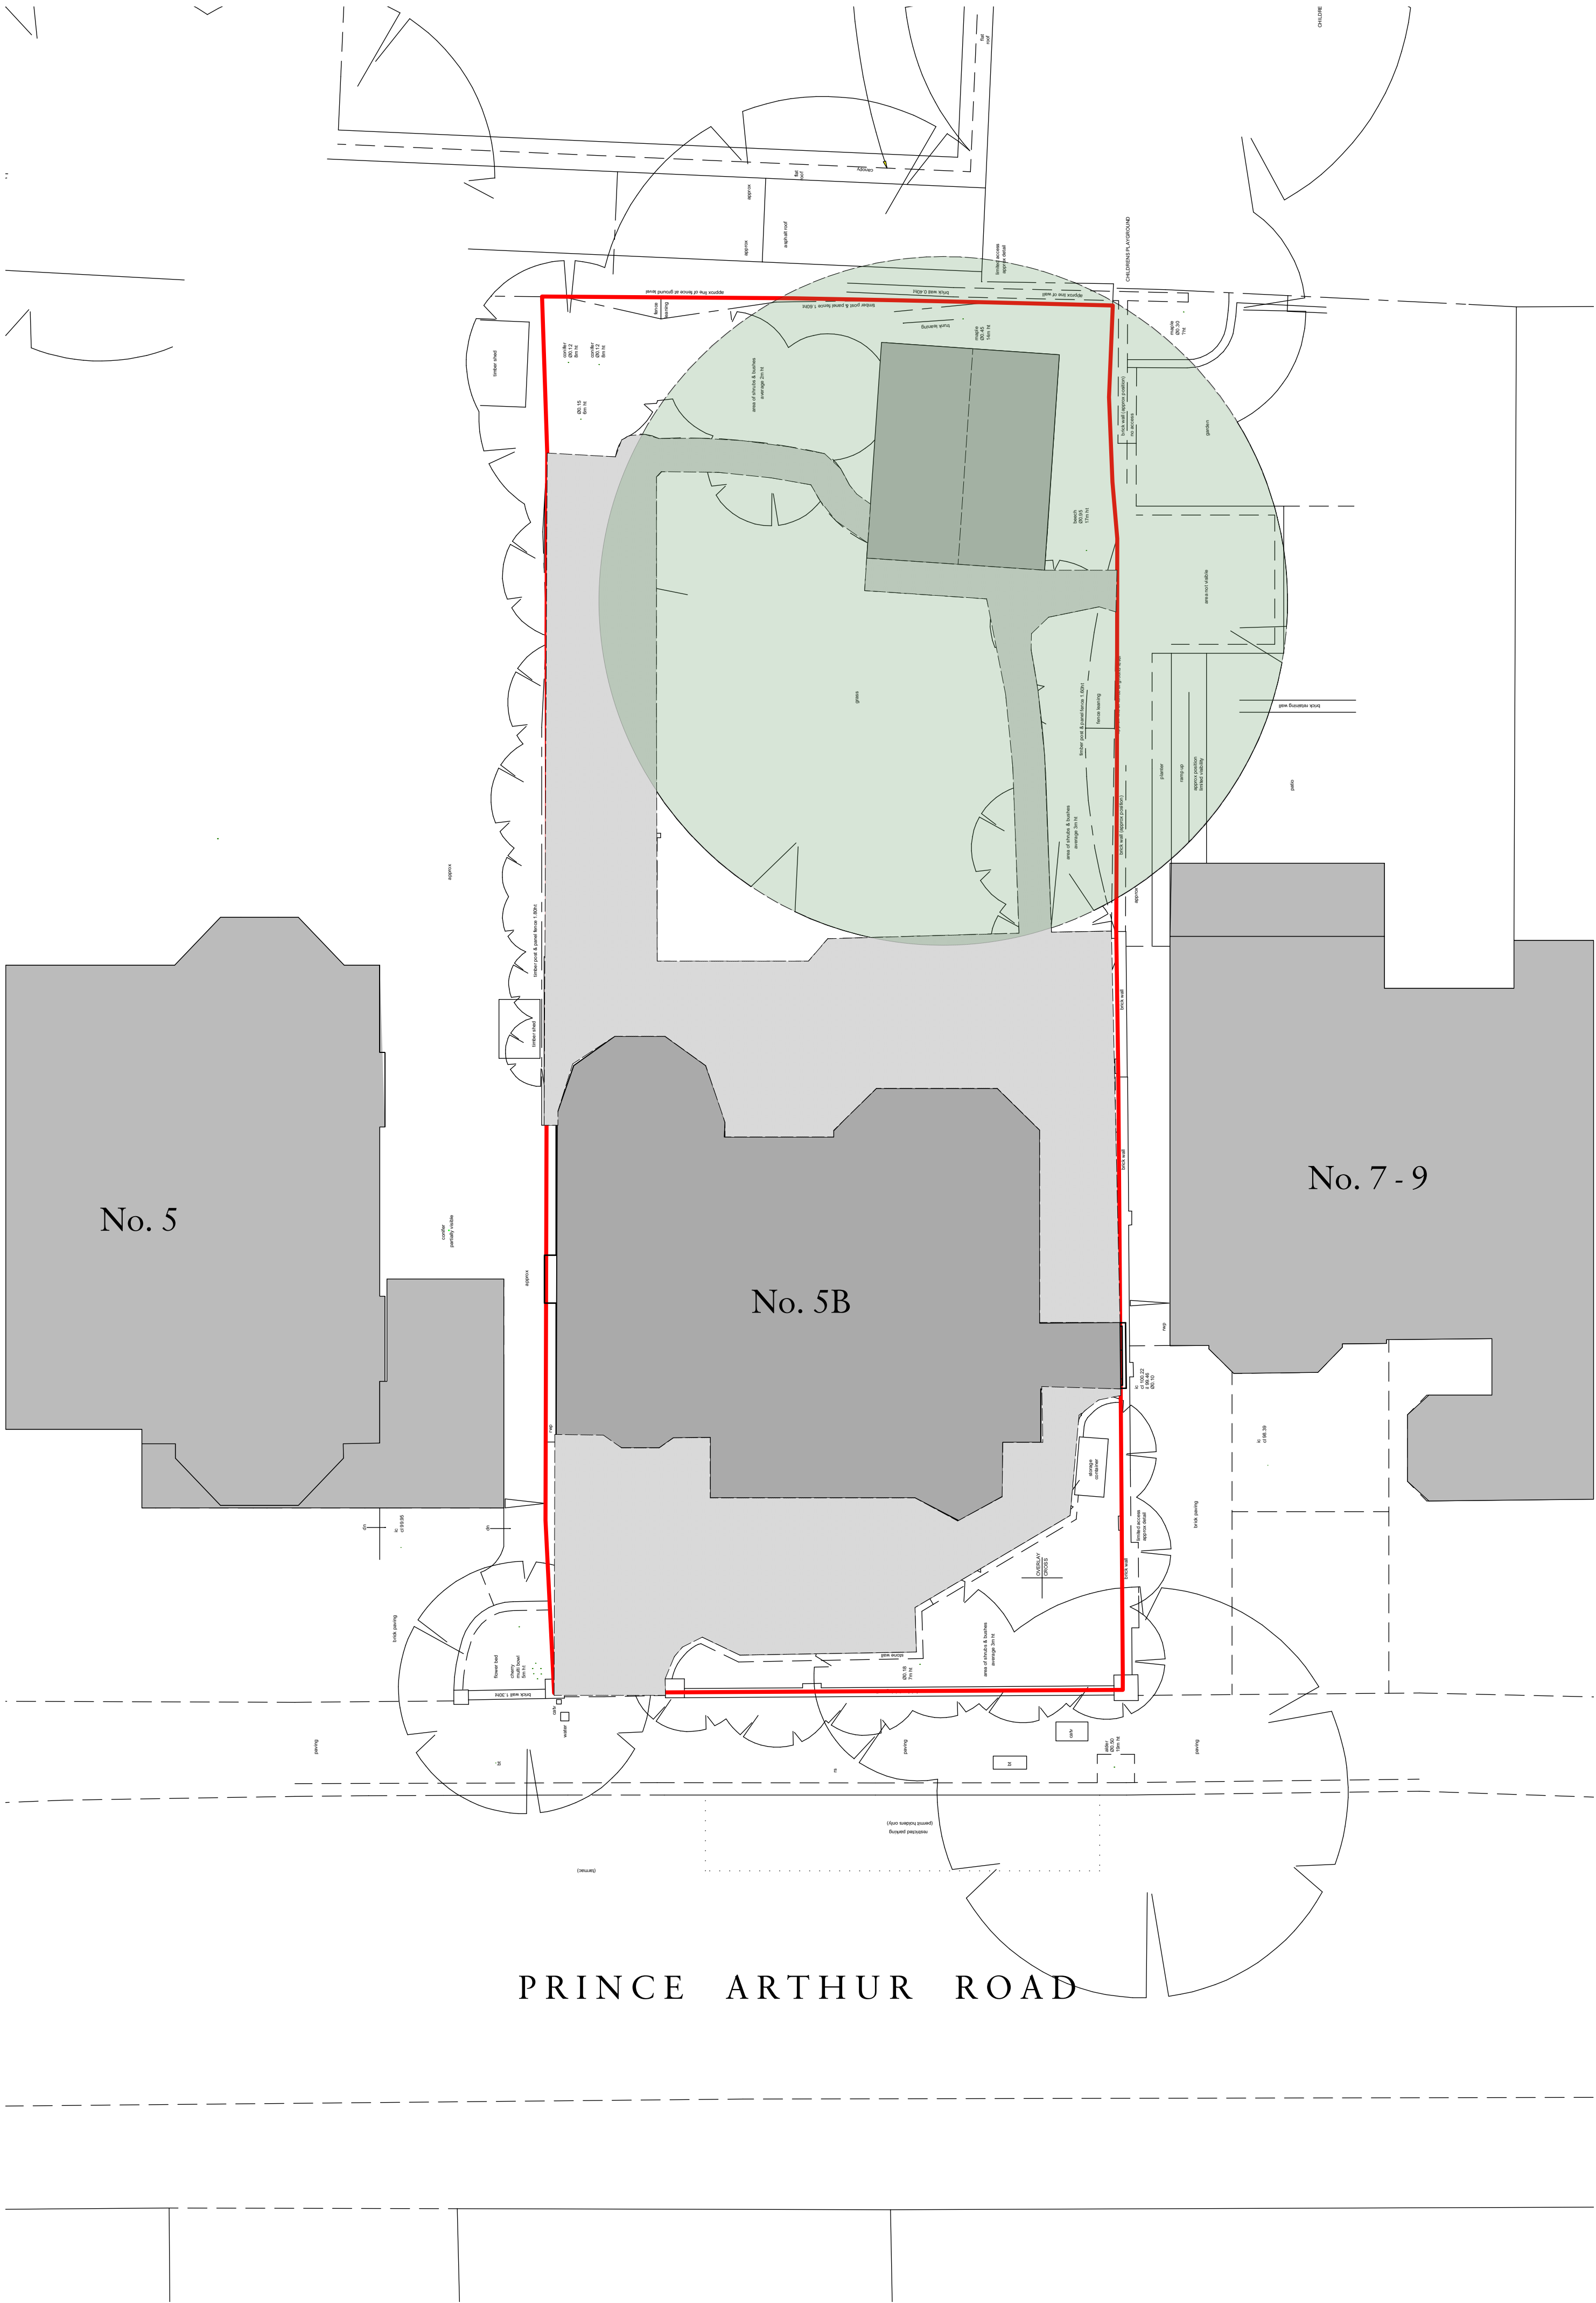

Rev	Date	Details	By
-----	------	---------	----

Charlton Brown
Architecture & Interiors

The Belvedere, 2 Back Lane, Hampstead, London, NW3 1HL
Telephone +44(0)20 7794 1234
Email office@charltonbrown.com
Website www.charltonbrown.com

Client
Mr & Mrs Palsson

Project
Copper Beech House, 5b Prince Arthur Rd.



Drawing Title
Existing Site Plan

Date	Drawn	Checked
03/07/2019	SI	CP

Scale
1:100 @A1 / 1:200 @ A3

Issue Status
FOR INFORMATION

Project Number	Drawing Number	Revision
1908	1908-S 01	

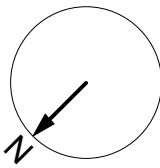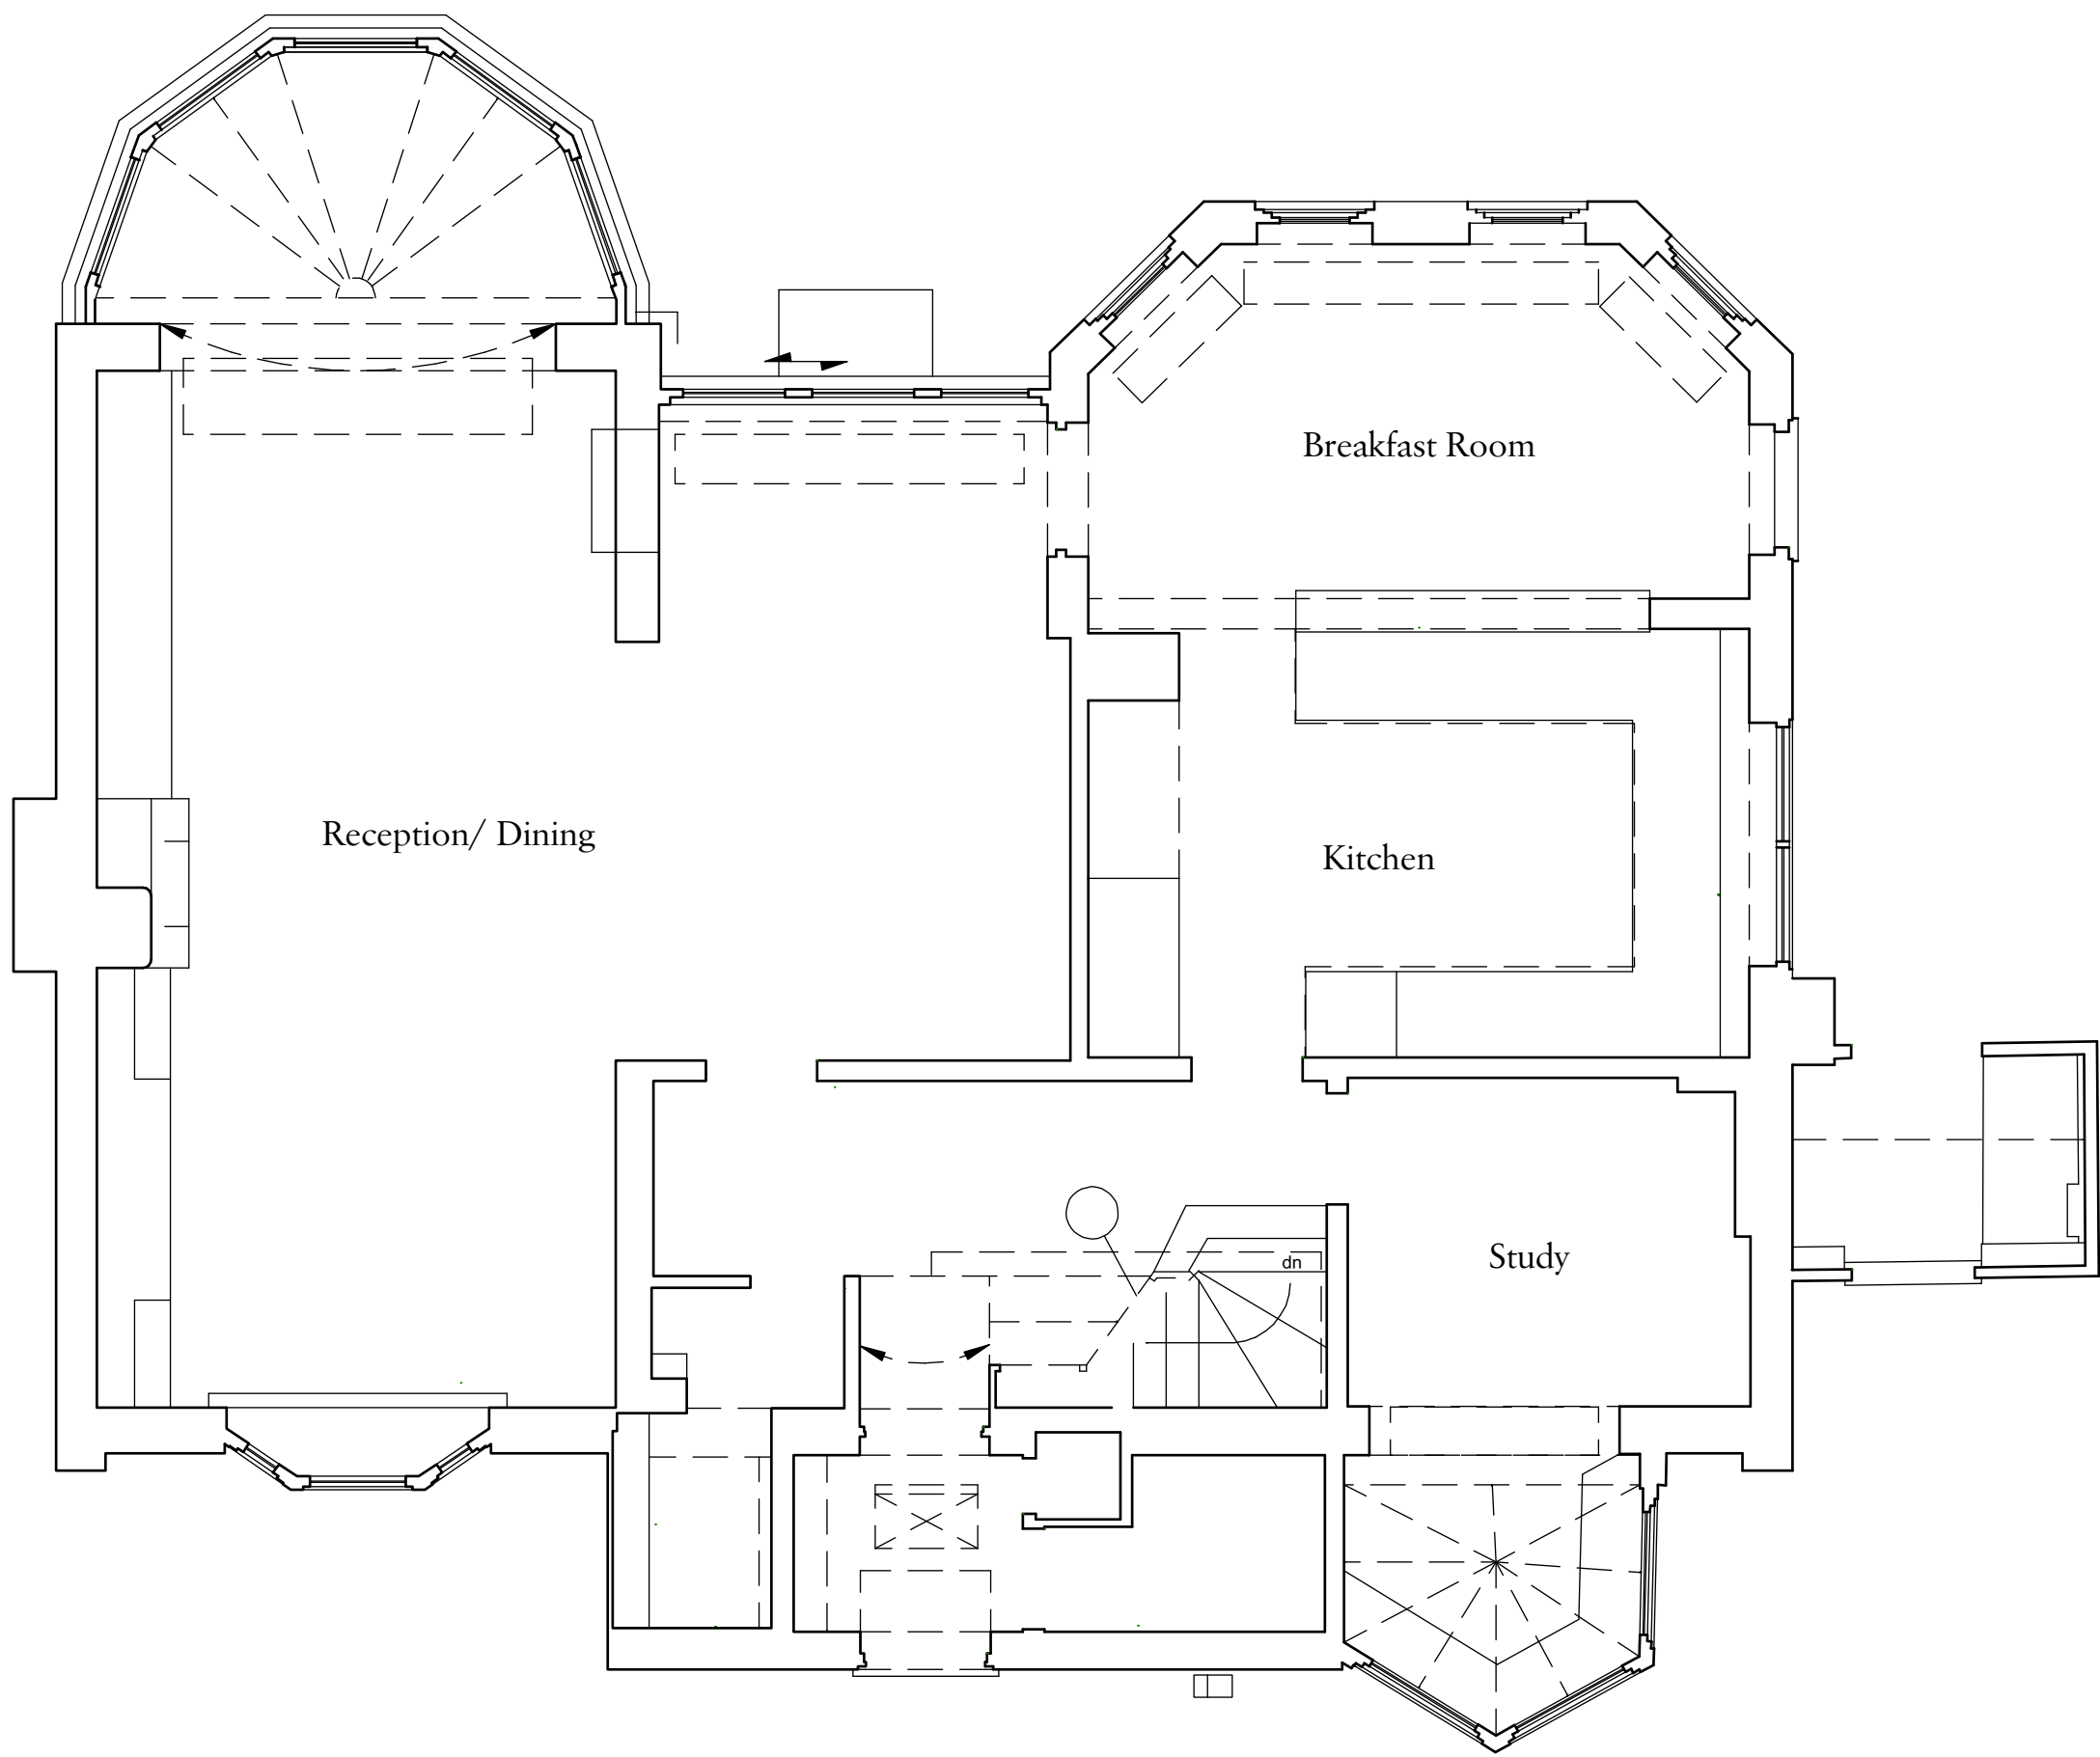

Rev	Date	Details	By
-----	------	---------	----

Charlton Brown
Architecture & Interiors

The Belvedere, 2 Back Lane, Hampstead, London, NW3 1HL
Telephone +44(0)20 7794 1234
Email office@charltonbrown.com
Website www.charltonbrown.com

Client
Mr & Mrs Palsson

Project
Copper Beech House, 5b Prince Arthur Rd.


Drawing Title
Existing Ground Floor Plan



Date	Drawn	Checked
03/07/2019	SI	CP

Scale
1:100 @A1 / 1:200 @ A3

Issue Status
FOR INFORMATION

Project Number	Drawing Number	Revision
1908	1908-S 02	

 

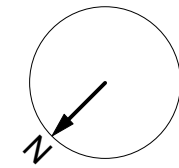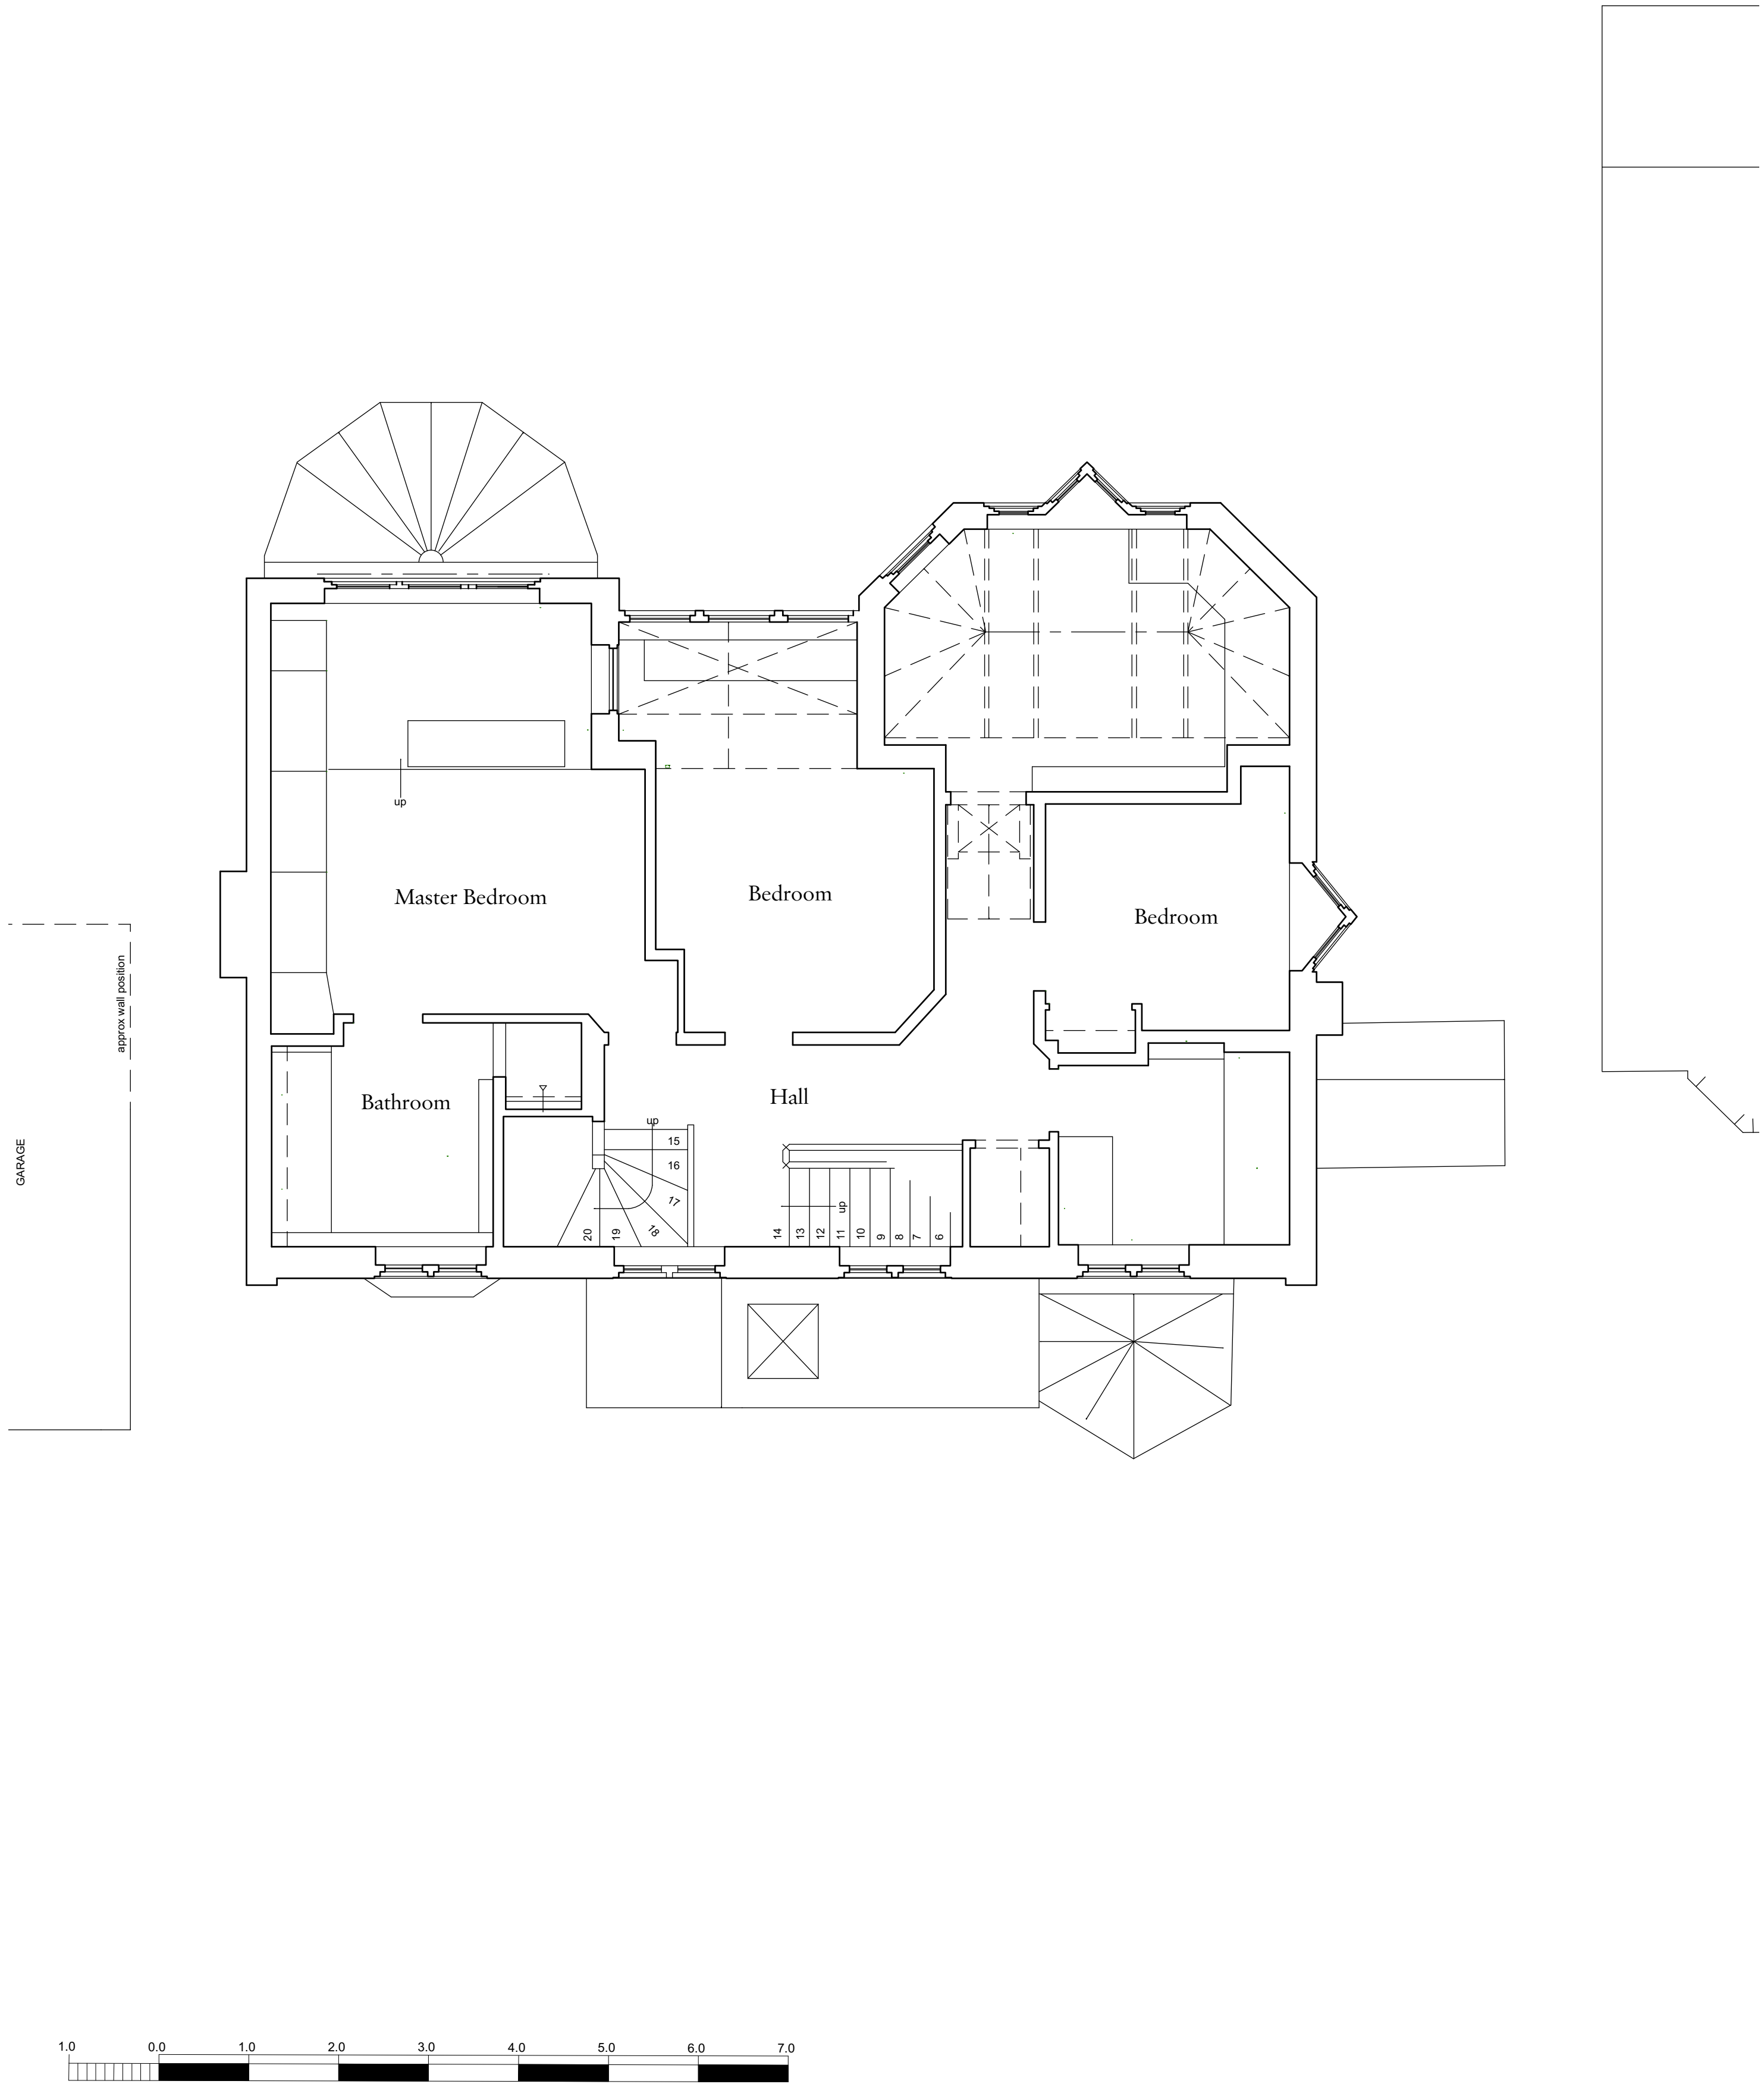

Rev	Date	Details	By
-----	------	---------	----

Charlton Brown Architecture & Interiors

The Belvedere, 2 Back Lane, Hampstead, London, NW3 1HL
Telephone +44(0)20 7794 1234
Email office@charltonbrown.com
Website www.charltonbrown.com

Client
Mr & Mrs Palsson

Project
Copper Beech House, 5b Prince Arthur Rd.



Drawing Title
Existing First Floor Plan

Date	Drawn	Checked
03/07/2019	SI	CP

Scale
1:100 @A1 / 1:200 @ A3

FOR INFORMATION

Project Number	Drawing Number	Revision
1908	1908-S 03	

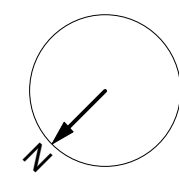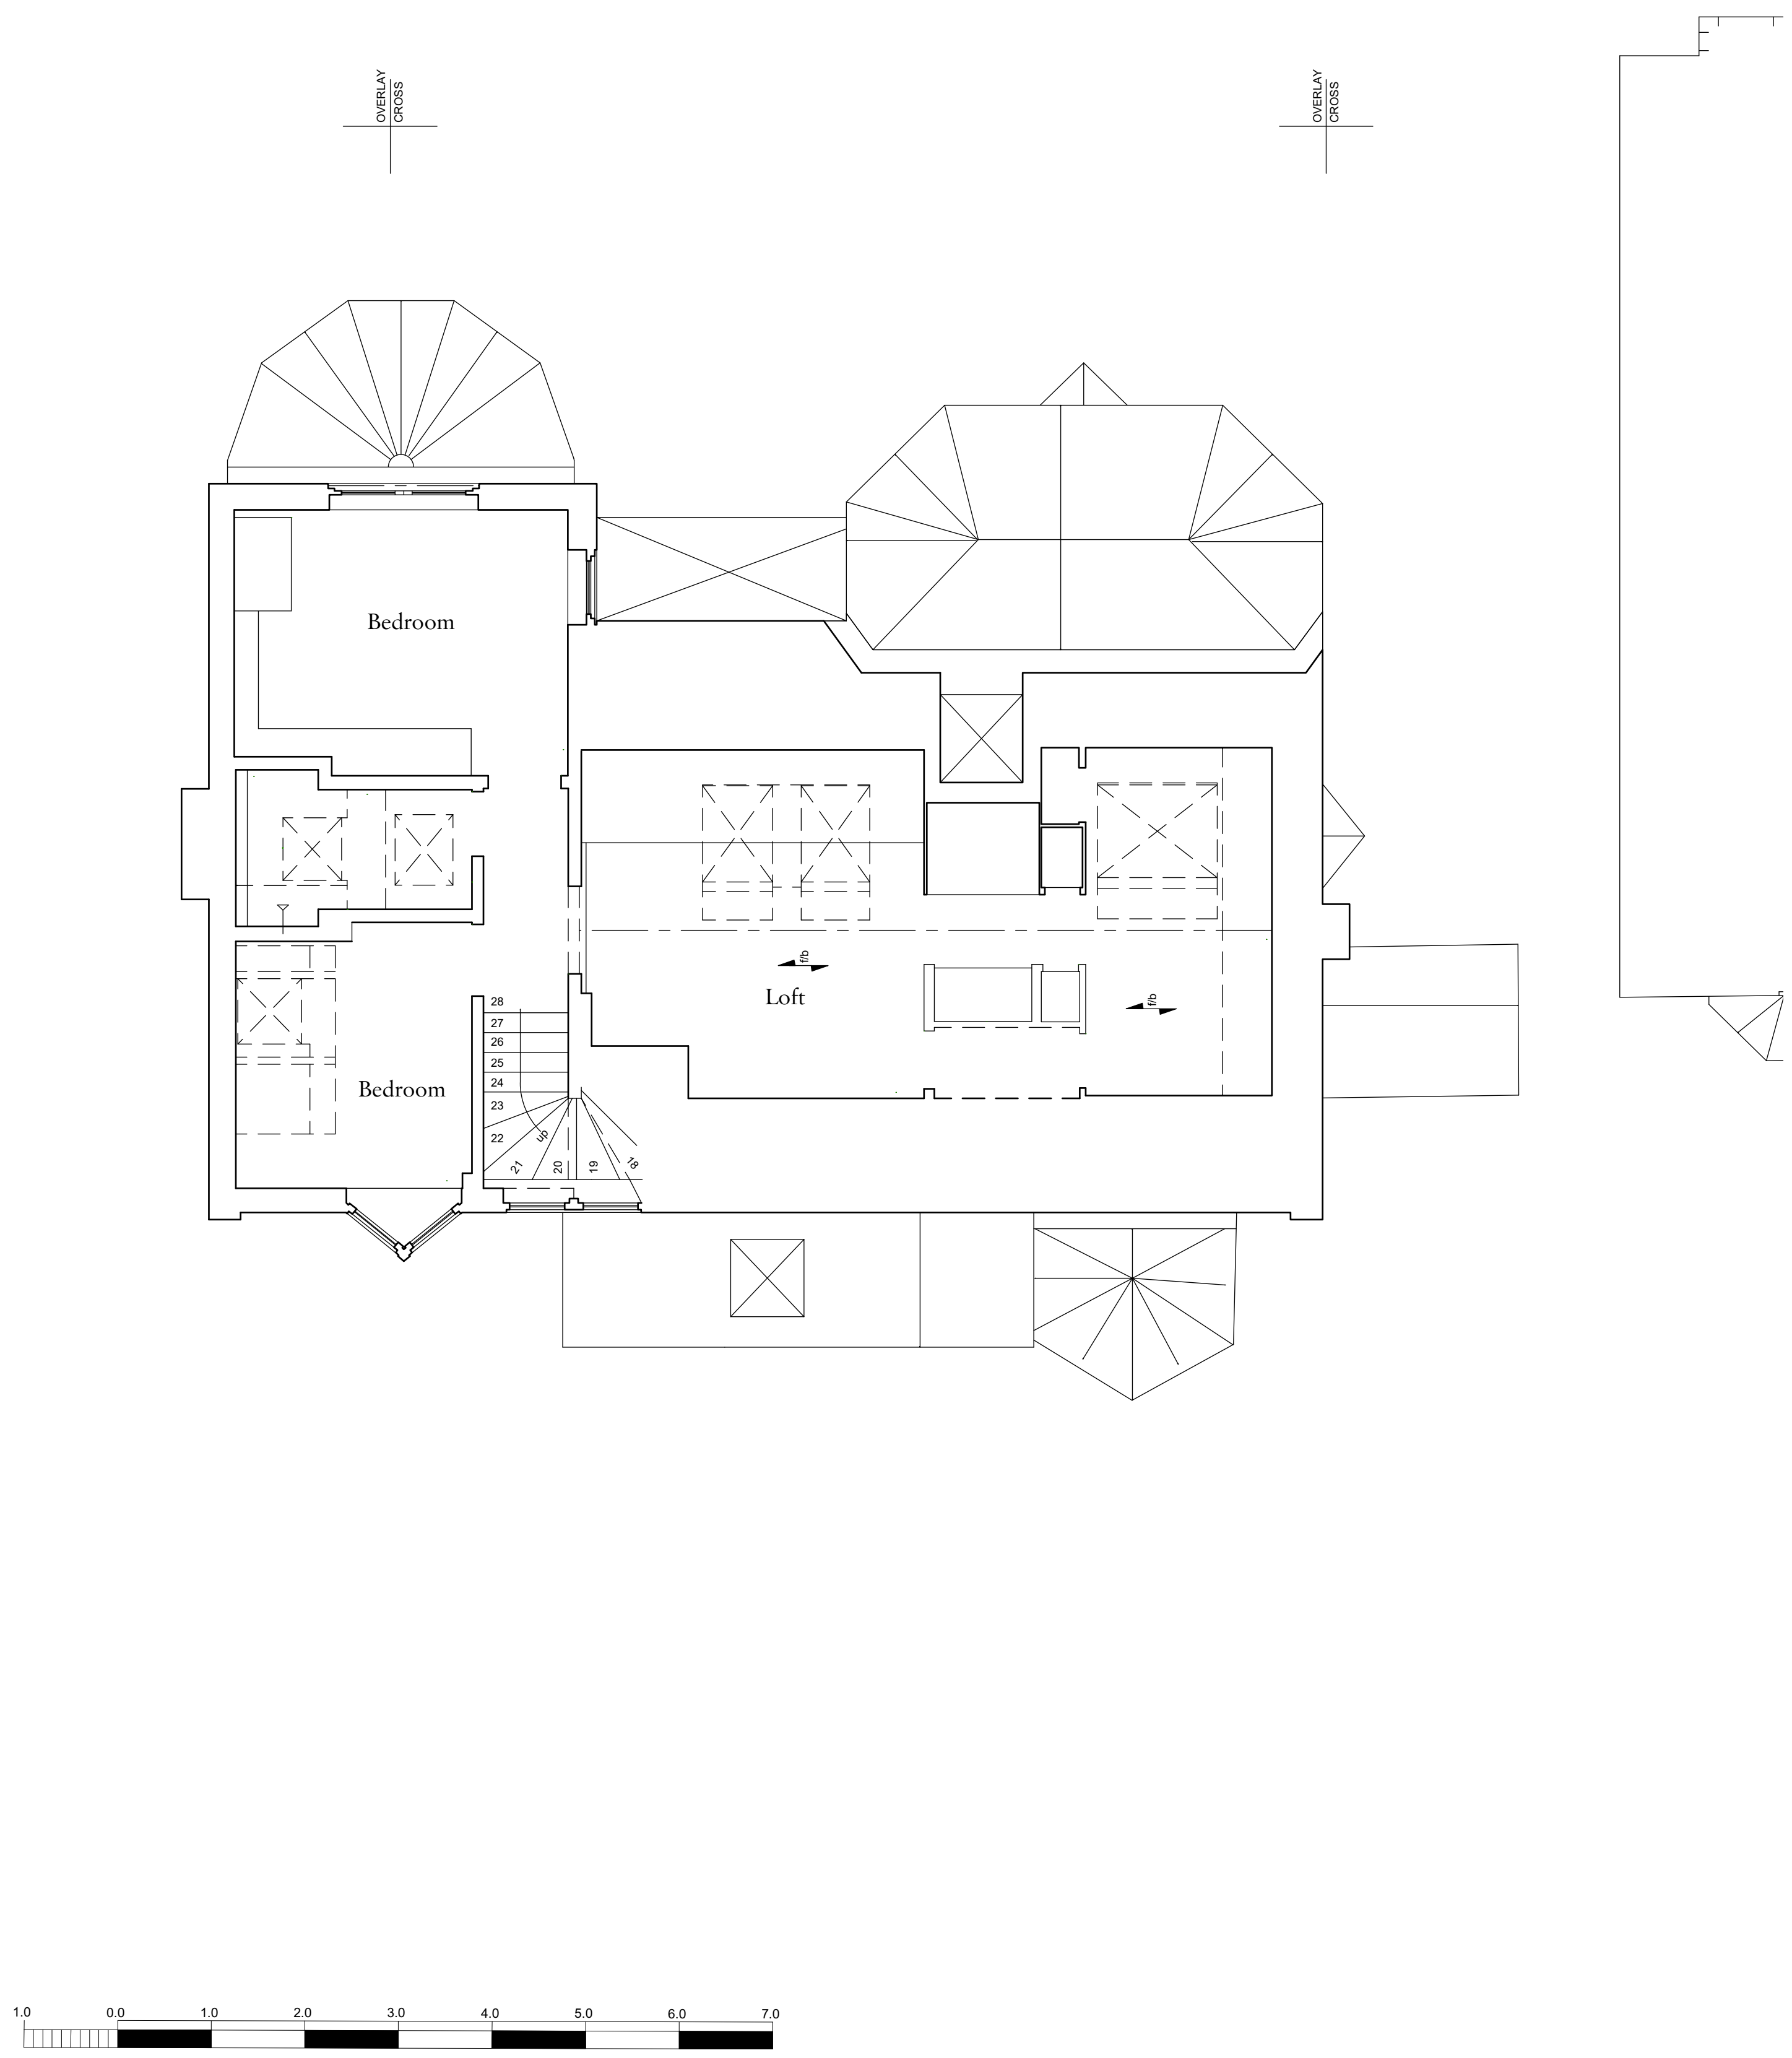

Rev	Date	Details	By
-----	------	---------	----

Charlton Brown Architecture & Interiors

The Belvedere, 2 Back Lane, Hampstead, London, NW3 1HL
Telephone +44(0)20 7794 1234
Email office@charltonbrown.com
Website www.charltonbrown.com

Client
Mr & Mrs Palsson

Project
Copper Beech House, 5b Prince Arthur Rd.



Drawing Title
Existing Second Floor Plan

Date	Drawn	Checked
03/07/2019	SI	CP

Scale
1:100 @A1 / 1:200 @ A3

Issue Status
FOR INFORMATION

Project Number	Drawing Number	Revision
1908	1908-S 04	

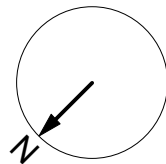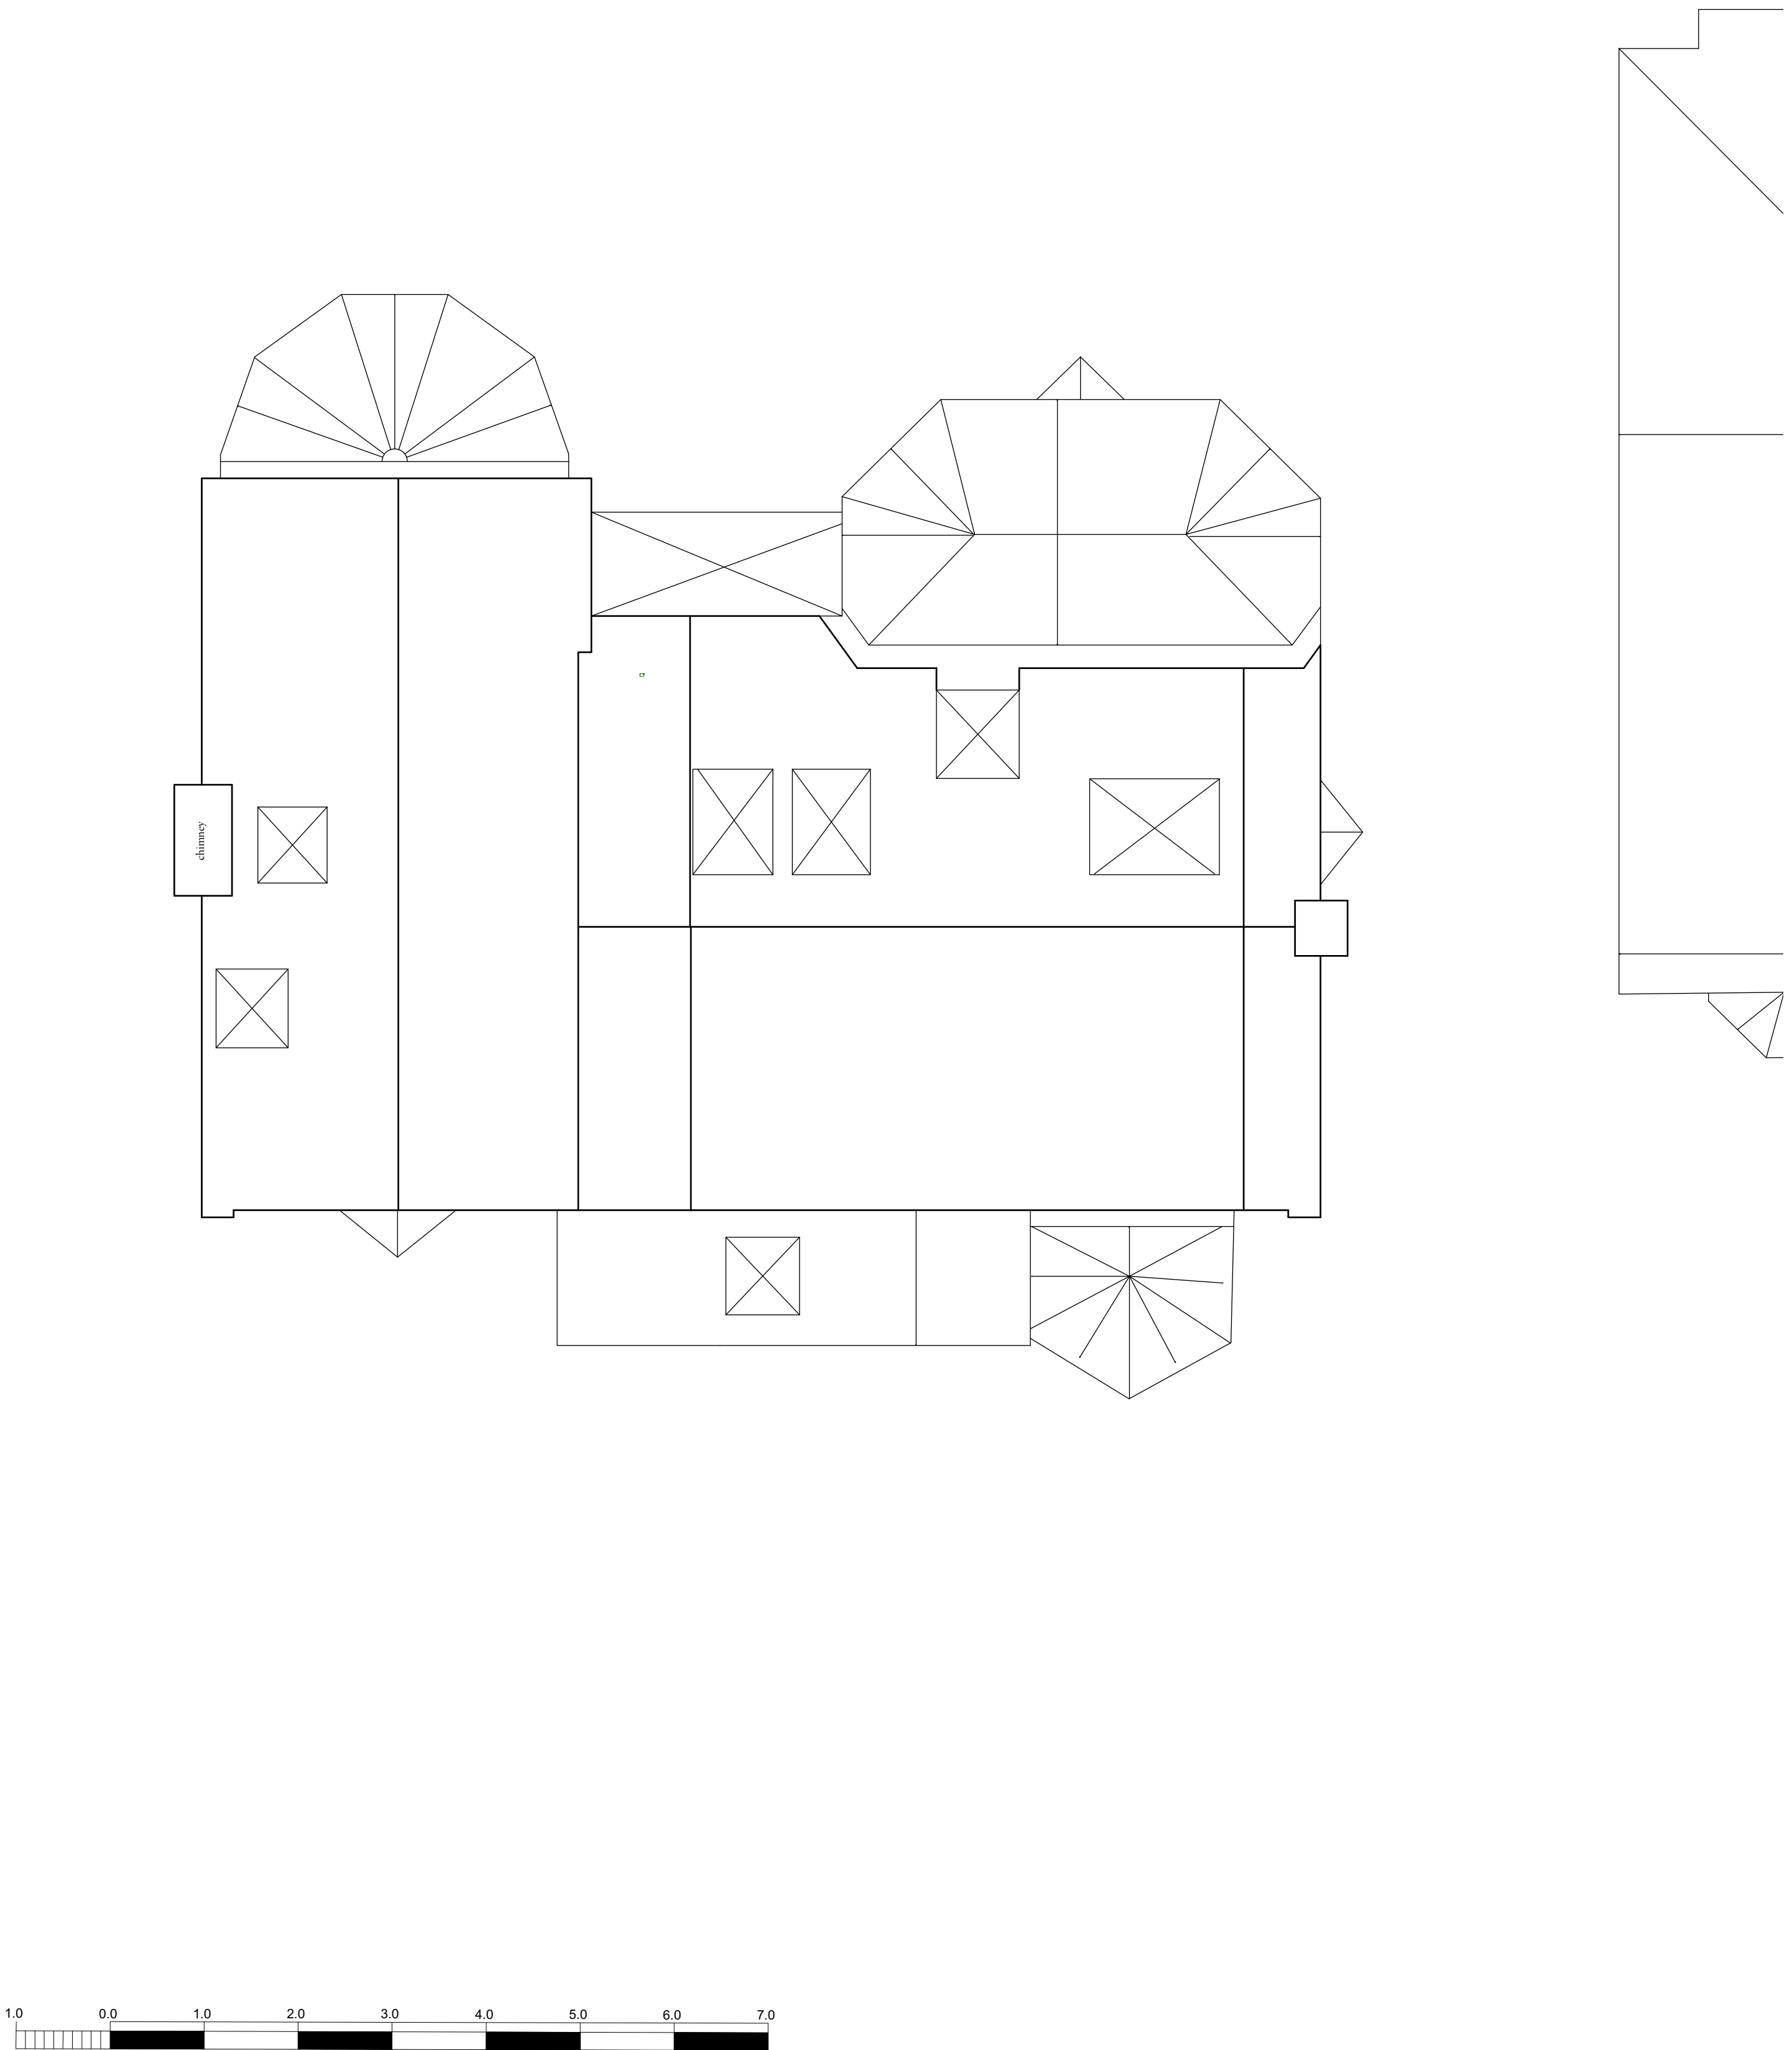

Rev	Date	Details	By
-----	------	---------	----

Charlton Brown
Architecture & Interiors

The Belvedere, 2 Back Lane, Hampstead, London, NW3 1HL
Telephone +44(0)20 7794 1234
Email office@charltonbrown.com
Website www.charltonbrown.com

Client
Mr & Mrs Palsson

Project
Copper Beech House, 5b Prince Arthur Rd.

Drawing Title
Existing Roof Plan

Date	Drawn	Checked
03/07/2019	SI	CP

Scale
1:100 @A1 / 1:200 @ A3

Issue Status
FOR INFORMATION

Project Number	Drawing Number	Revision
1908	1908-S 05	



Rev	Date	Details	By
-----	------	---------	----

Charlton Brown Architecture & Interiors

The Belvedere, 2 Back Lane, Hampstead, London, NW3 1HL
Telephone +44(0)20 7794 1234
Email office@charltonbrown.com
Website www.charltonbrown.com

Client
Mr & Mrs Palsson

Project
Copper Beech House, 5b Prince Arthur Rd.

Drawing Title
Existing Front Elevation

Date	Drawn	Checked
02/04/2020	SI	CP

Scale
1:100 @A1 / 1:200 @ A3

Issue Status
FOR PLANNING

Project Number	Drawing Number	Revision
1908	1908-S 08	



Rev Date Details By

Charlton Brown Architecture & Interiors

The Belvedere, 2 Back Lane, Hampstead, London, NW3 1HL
Telephone +44(0)20 7794 1234
Email office@charltonbrown.com
Website www.charltonbrown.com

Client

Mr & Mrs Palsson

Project

Copper Beech House, 5b Prince Arthur Rd.

Drawing Title

Existing Rear Elevation

Date Drawn Checked

02/04/2020 SI CP

Scale

1:100 @A1 / 1:200 @ A3

Issue Status

FOR PLANNING

Project Number Drawing Number Revision

1908 1908-S 09



Rev	Date	Details	By
-----	------	---------	----

Charlton Brown
Architecture & Interiors

The Belvedere, 2 Back Lane, Hampstead, London, NW3 1HL
Telephone +44(0)20 7794 1234
Email office@charltonbrown.com
Website www.charltonbrown.com

Client
Mr & Mrs Palsson

Project
Copper Beech House, 5b Prince Arthur Rd.


Drawing Title
Existing Front Elevation_Context

Date	Drawn	Checked
03/07/2019	SI	CP

Scale
1:100 @A1 / 1:200 @ A3


Issue Status
FOR INFORMATION

Project Number	Drawing Number	Revision
1908	1908-S-10	

 

Site Boundary

Site Boundary

 

Rev Date Details By

Charlton Brown Architecture & Interiors

The Belvedere, 2 Back Lane, Hampstead, London, NW3 1HL
Telephone +44(0)20 7794 1234
Email office@charltonbrown.com
Website www.charltonbrown.com

Client
Mr & Mrs Palsson

Project
Copper Beech House, 5b Prince Arthur Rd.


Drawing Title
Existing Side Elevations

Date	Drawn	Checked
02/04/2020	SI	CP

Scale
1:100 @A1 / 1:200 @ A3

Issue Status
FOR PLANNING

Project Number	Drawing Number	Revision
1908	1908-S-11	

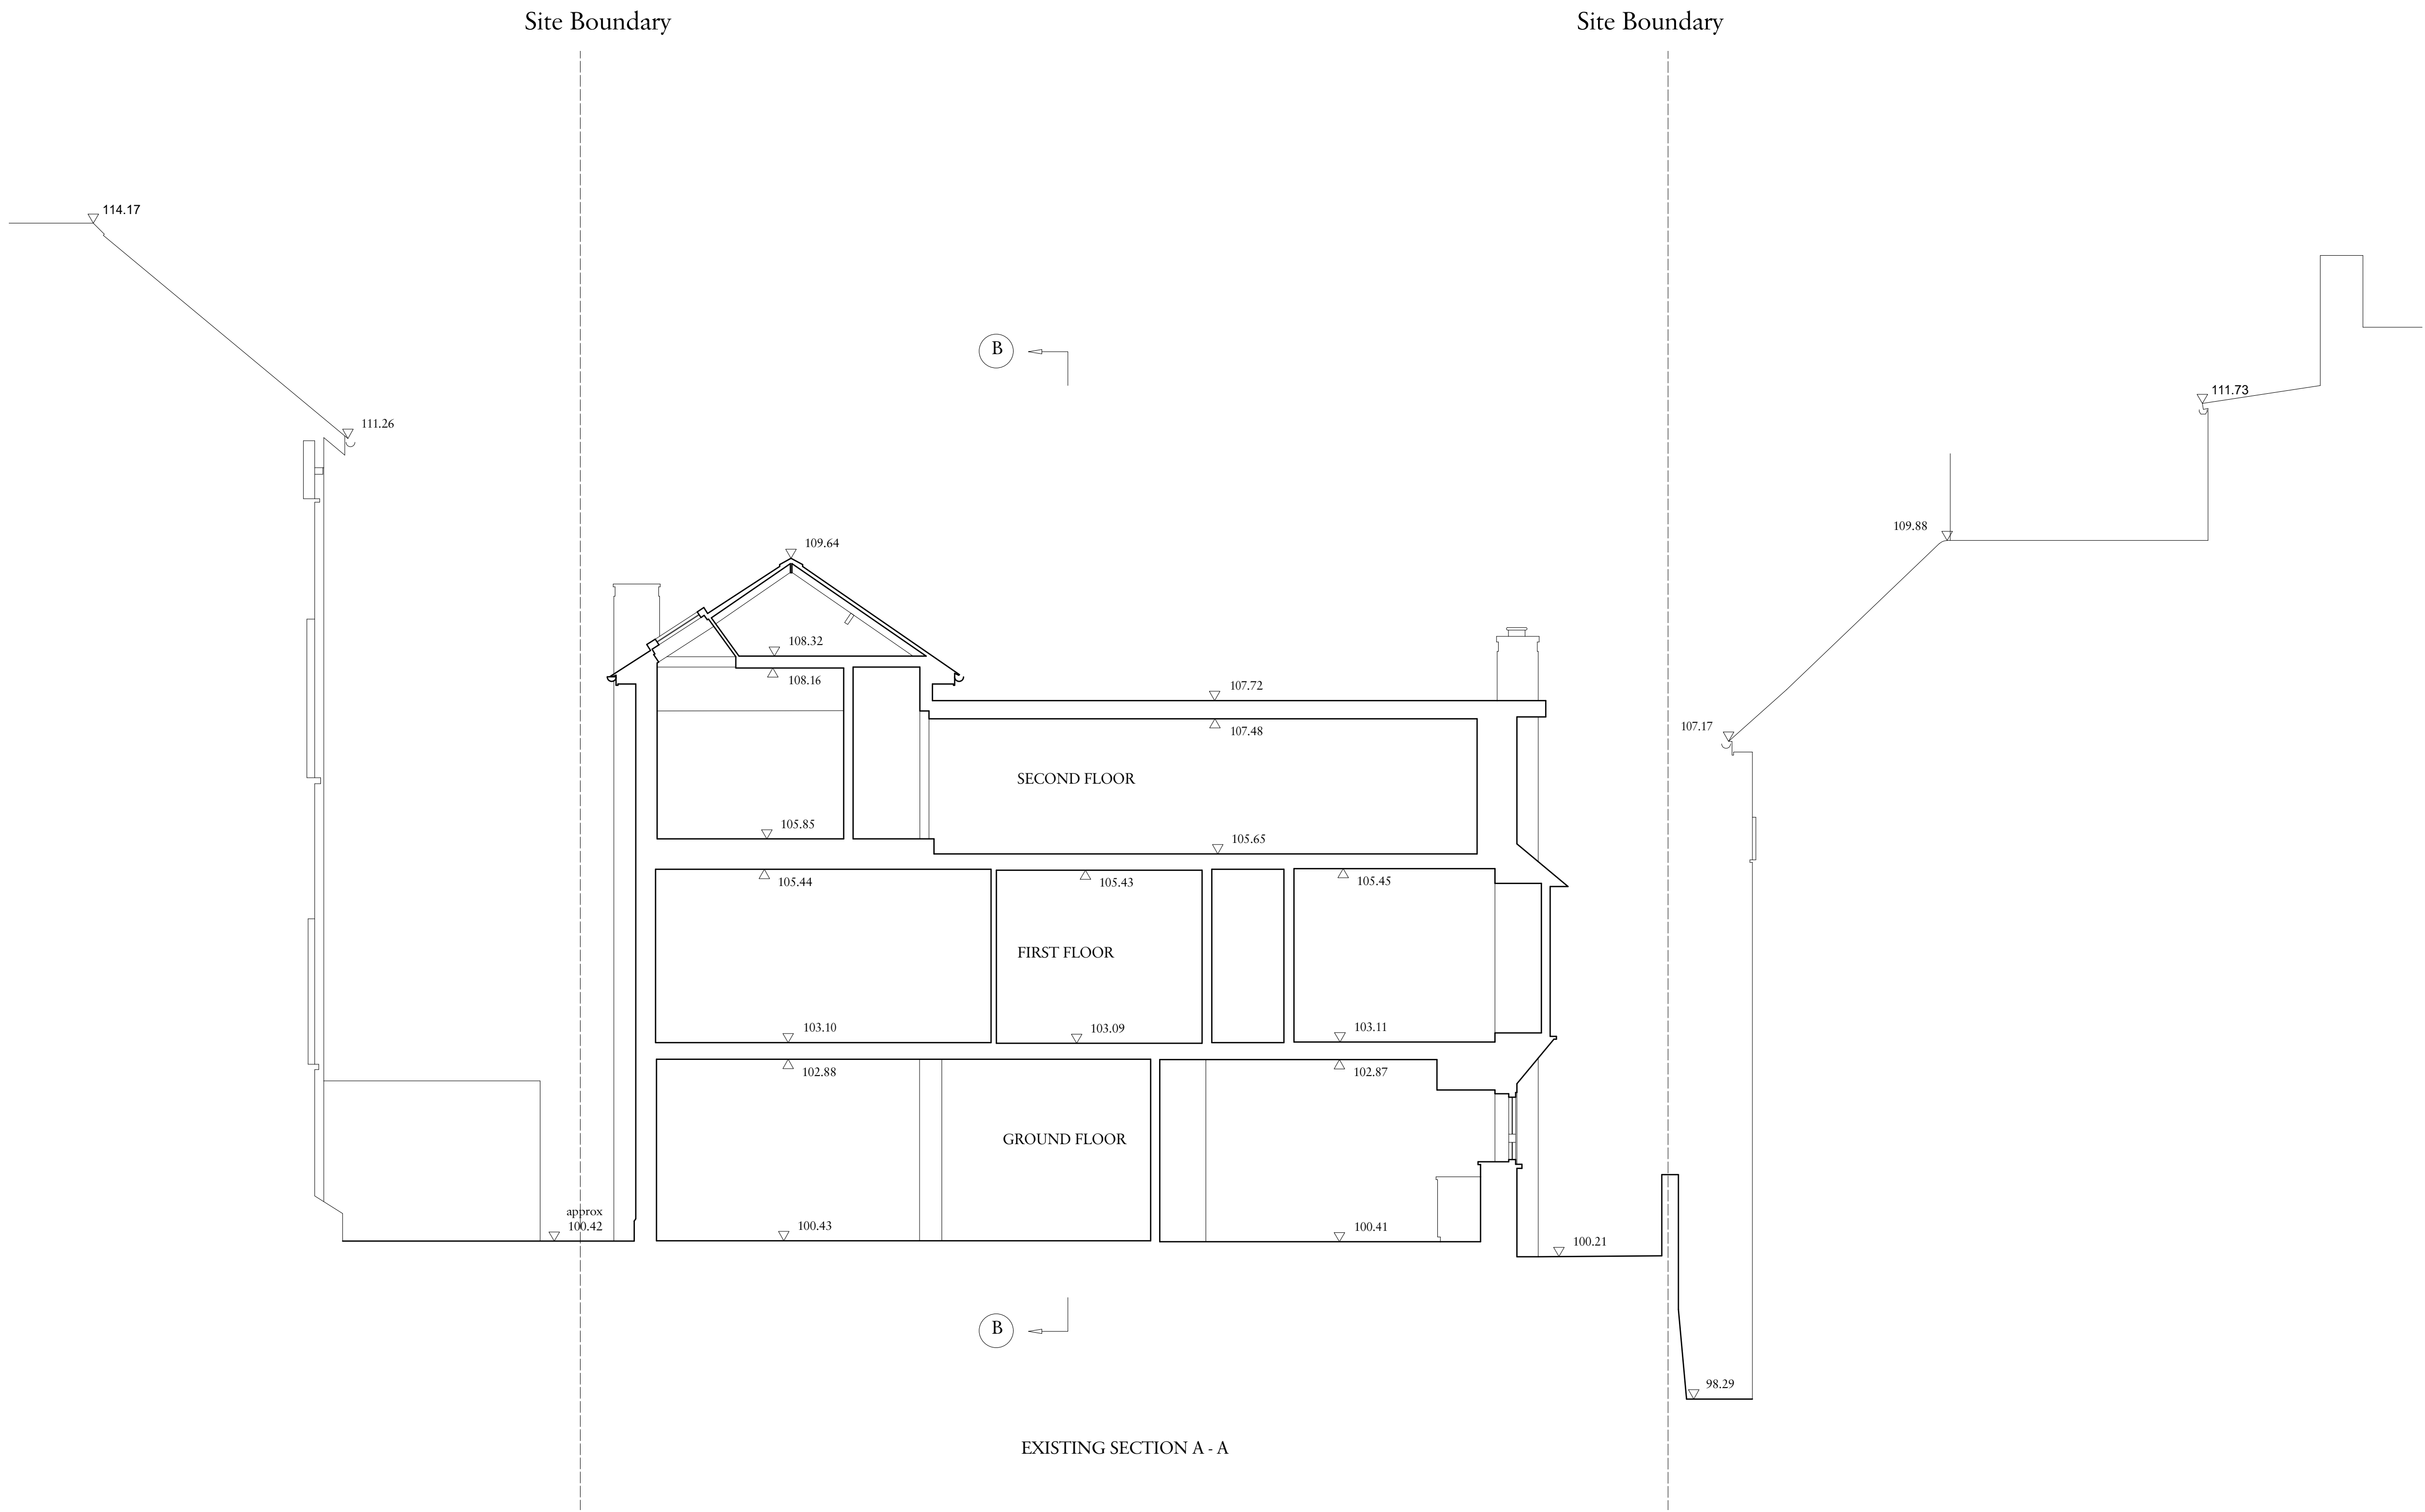

Rev	Date	Details	By
-----	------	---------	----

Charlton Brown Architecture & Interiors

The Belvedere, 2 Back Lane, Hampstead, London, NW3 1HL
Telephone +44(0)20 7794 1234
Email office@charltonbrown.com
Website www.charltonbrown.com

Client
Mr & Mrs Palsson

Project
Copper Beech House, 5b Prince Arthur Rd.

Drawing Title
Existing Section A-A

Date	Drawn	Checked
02/04/2020	SI	CP

Scale
1:100 @A1 / 1:200 @ A3

Issue Status
FOR PLANNING

Project Number	Drawing Number	Revision
1908	1908-S 12	



Rev	Date	Details	By
-----	------	---------	----

Charlton Brown Architecture & Interiors

The Belvedere, 2 Back Lane, Hampstead, London, NW3 1HL
Telephone +44(0)20 7794 1234
Email office@charltonbrown.com
Website www.charltonbrown.com

Client
Mr & Mrs Palsson

Project
Copper Beech House, 5b Prince Arthur Rd.

Drawing Title
Existing Section B-B

Date	Drawn	Checked
02/04/2020	SI	CP

Scale
1:100 @A1 / 1:200 @ A3

Issue Status
FOR PLANNING

Project Number	Drawing Number	Revision
1908	1908-S 13	