



GENERAL NOTES:
 DO NOT SCALE FROM THIS DRAWING.
 ALL DIMENSIONS MUST BE CHECKED ON SITE AND ANY DISCREPANCIES VERIFIED WITH THE ARCHITECT.

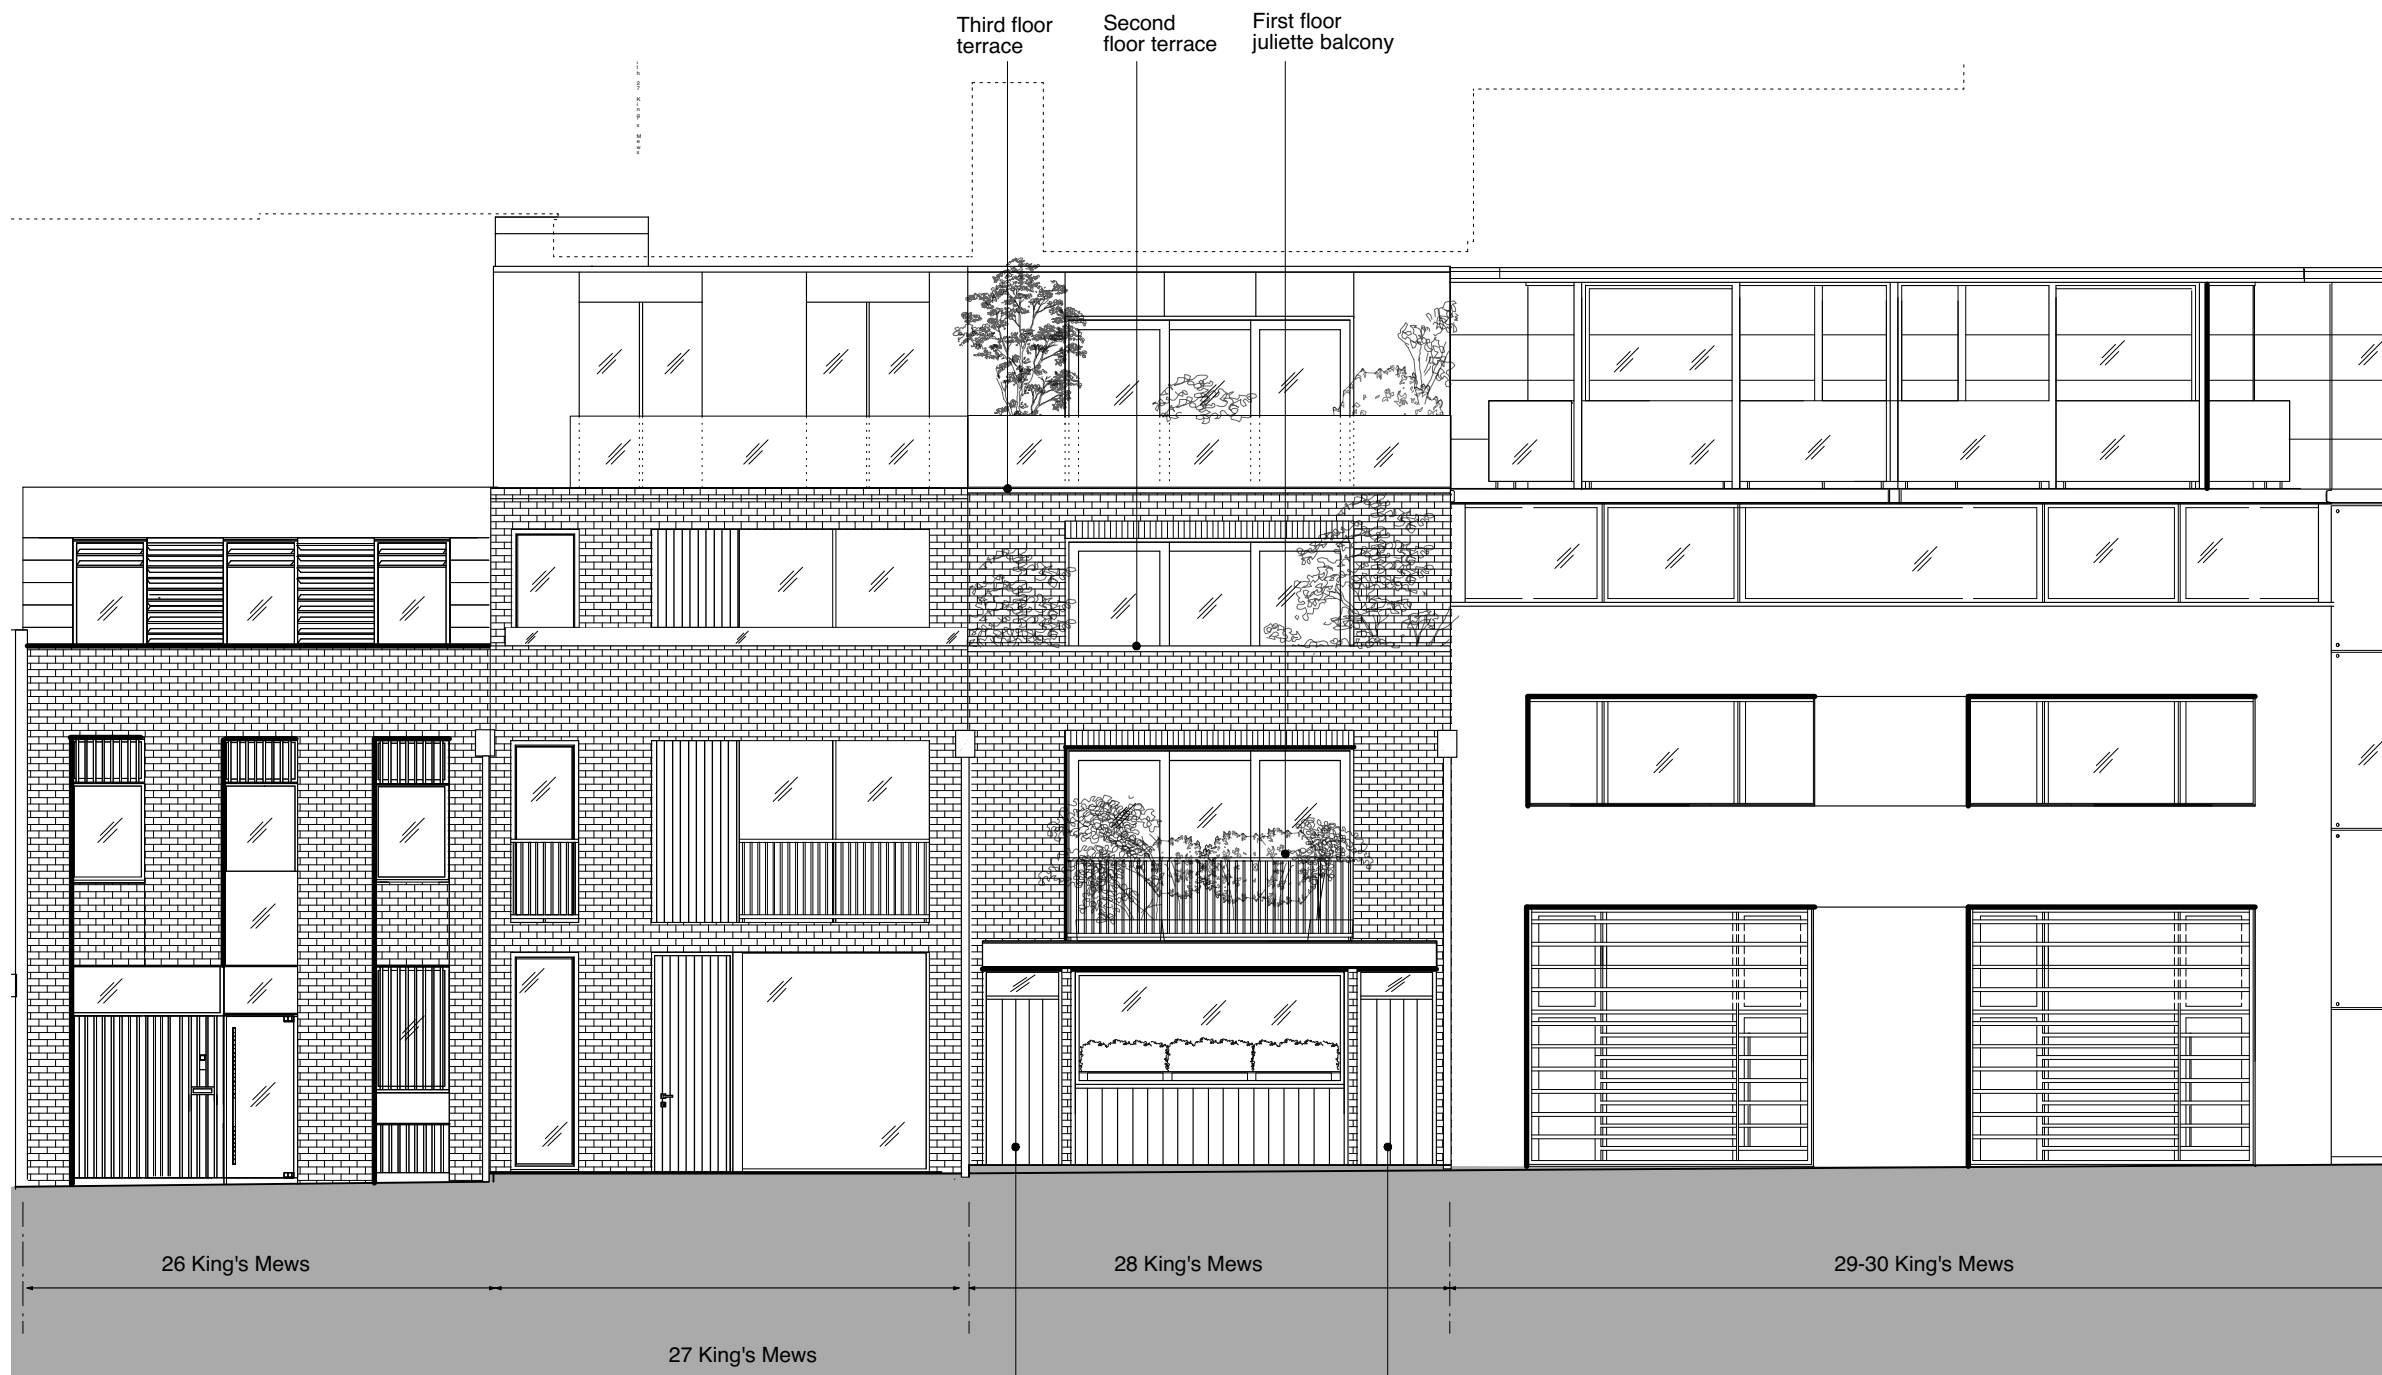

FRONT ELEVATION

NO CHANGES TO EXTERIOR OF BUILDING
 THIS IS AN INTERNAL CONVERSION FROM THE EXISTING DWELLING

SCALE 1:50

 

CLIENT

**MESSRS J, R AND N
 MACDONAGH**

JOB TITLE

**28 KING'S MEWS
 LONDON
 WC1**

DRAWING TITLE

**PROPOSED FRONT
 ELEVATION**

SCALE

1:50 @ A3

DATE

05.20

FT | ARCHITECTS

Hamilton House
 Mabledon Place
 Bloomsbury
 WC1H 9BB
 020 7953 0388
 www.ftarchitects.co.uk

DRAWING No. REVISION

200_03_29 -



REAR ELEVATION

NO CHANGES TO REAR EXTERIOR OF BUILDING
 THIS IS AN INTERNAL CONVERSION FROM THE EXISTING DWELLING

GENERAL NOTES:
 DO NOT SCALE FROM THIS DRAWING.
 ALL DIMENSIONS MUST BE CHECKED ON SITE AND ANY DISCREPANCIES VERIFIED WITH THE ARCHITECT.

CLIENT
MESSRS J, R AND N MACDONAGH

JOB TITLE
28 KING'S MEWS LONDON WC1


DRAWING TITLE
PROPOSED REAR ELEVATION


| | |
|-------------------|--------------|
| SCALE | DATE |
| 1:100 @ A3 | 05.20 |

FT | ARCHITECTS
 Hamilton House
 Mabledon Place
 Bloomsbury
 WC1H 9BB
 020 7953 0388
 www.ftarchitects.co.uk

| | |
|------------------|----------|
| DRAWING No. | REVISION |
| 200_03_30 | - |

SCALE 1:50

 

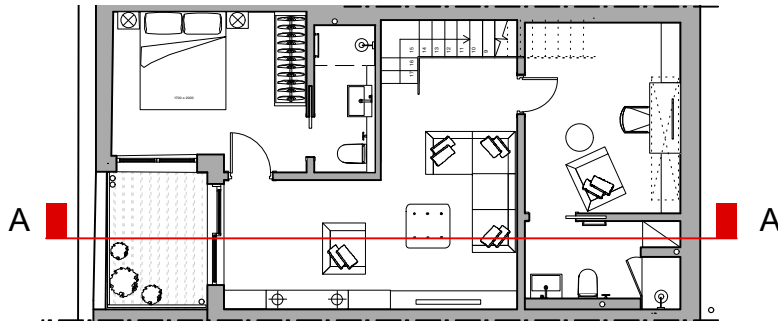


BASEMENT FLOOR KEY PLAN
SCALE 1:150



SECTION AA

SCALE 1:100

0 (metres)

 

GENERAL NOTES:
DO NOT SCALE FROM THIS DRAWING.
ALL DIMENSIONS MUST BE CHECKED ON SITE AND ANY DISCREPANCIES VERIFIED WITH THE ARCHITECT.

CLIENT

**MESSRS J, R AND N
MACDONAGH**

JOB TITLE

**28 KING'S MEWS
LONDON
WC1**

DRAWING TITLE

PROPOSED SECTION

SCALE

1:100 @ A3

DATE

05.20

FT | ARCHITECTS

Hamilton House
Mabledon Place
Bloomsbury
WC1H 9BB

020 7953 0388

www.ftarchitects.co.uk

DRAWING No.

200_03_31

REVISION


-

- FLAT NO. 1
- FLAT NO. 2
- FLAT NO. 3


NO CHANGES TO EXTERIOR OF BUILDING

THIS IS AN INTERNAL CONVERSION FROM THE EXISTING DWELLING


GENERAL NOTES:
 DO NOT SCALE FROM THIS DRAWING.
 ALL DIMENSIONS MUST BE CHECKED ON SITE AND ANY DISCREPANCIES VERIFIED WITH THE ARCHITECT.

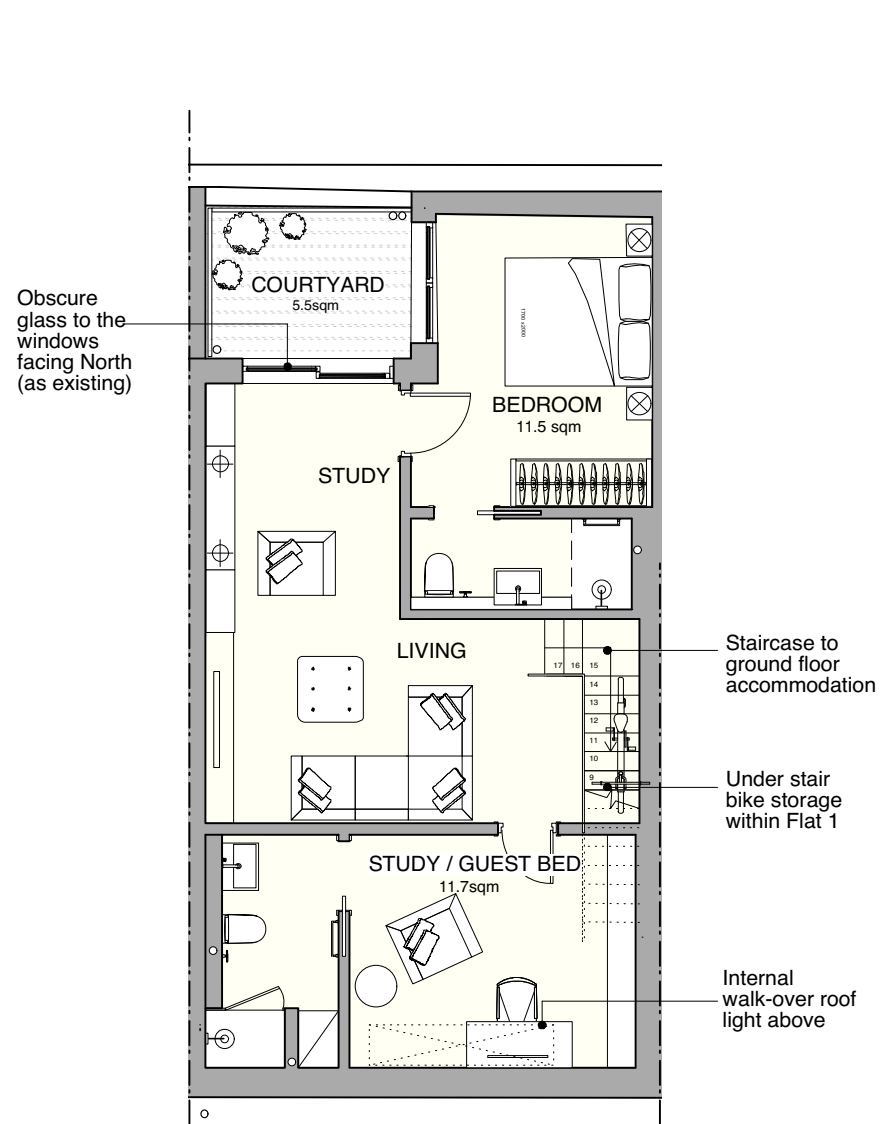

BASEMENT FLOOR PLAN

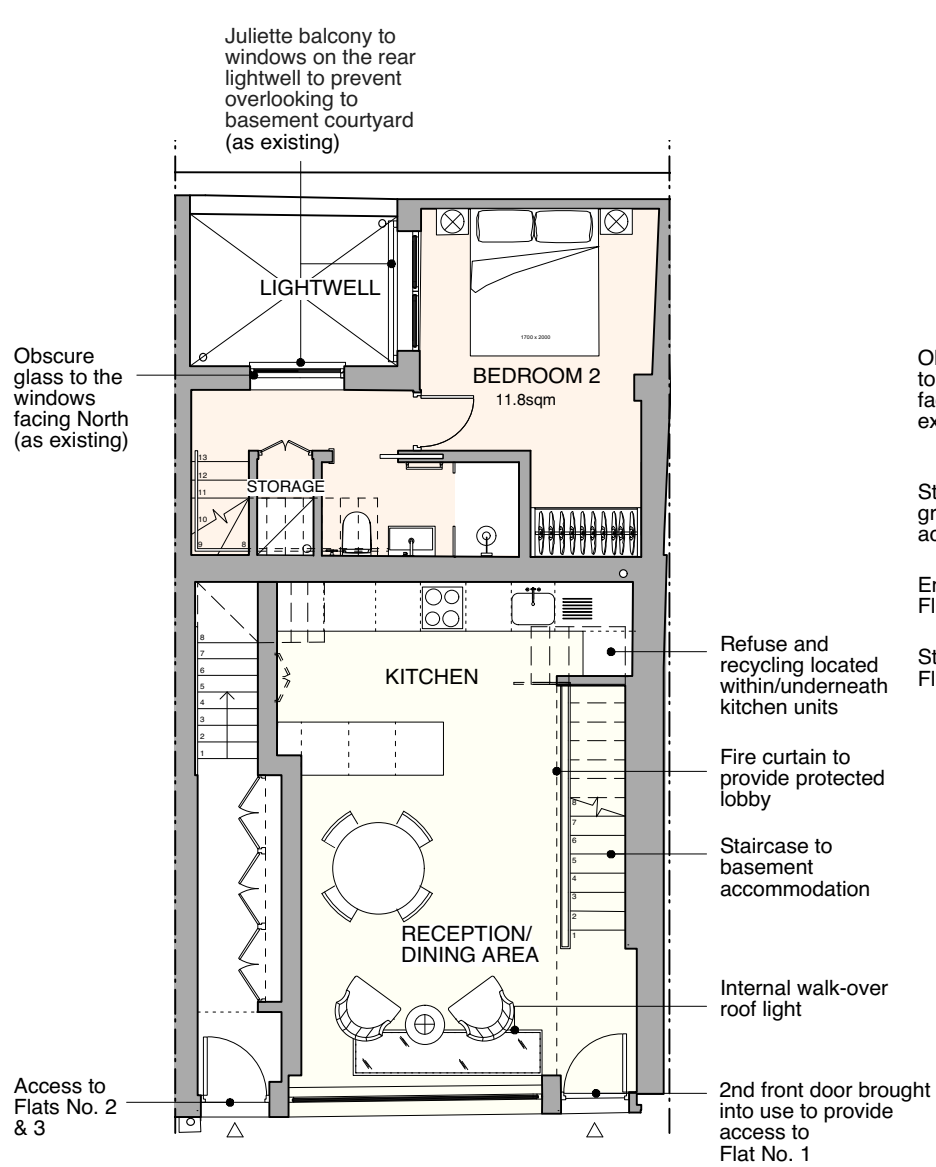


GROUND FLOOR PLAN

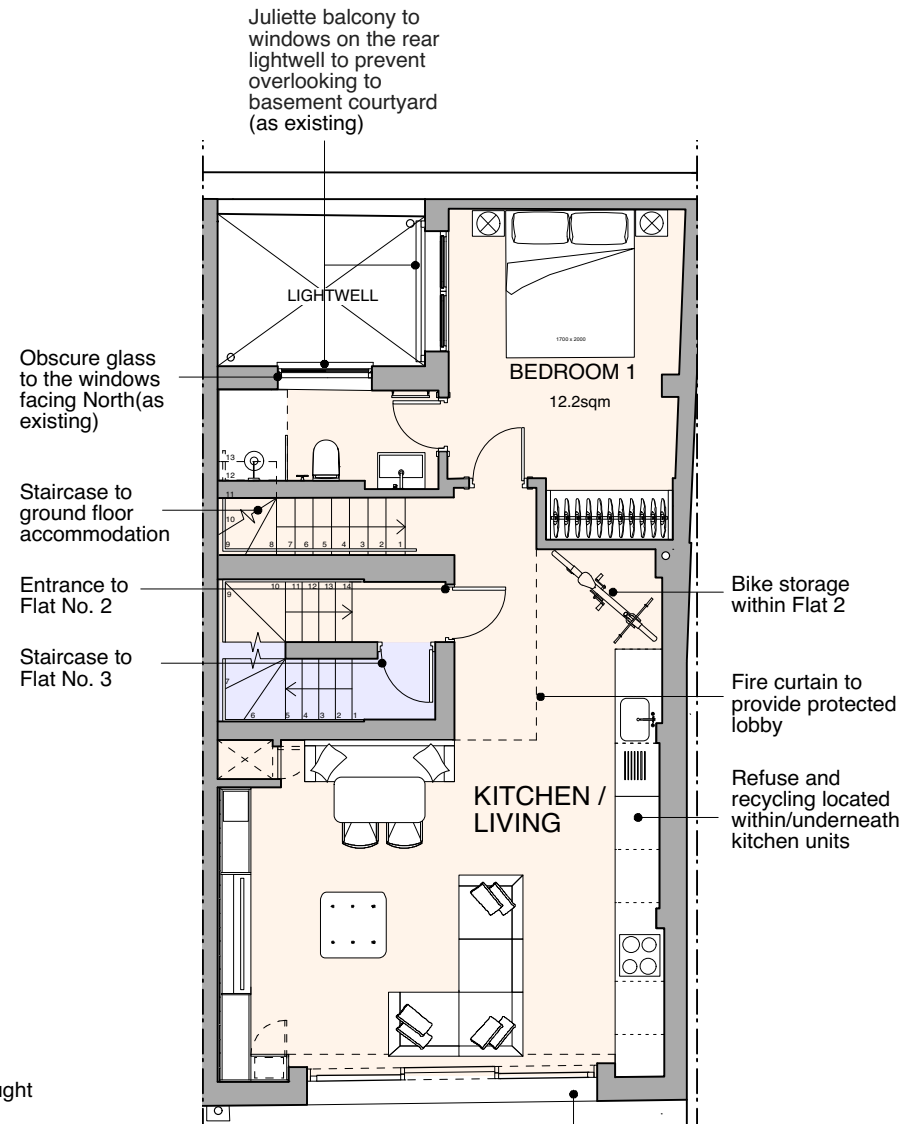

FIRST FLOOR PLAN

NO CHANGES TO EXTERIOR OF BUILDING
 THIS IS AN INTERNAL CONVERSION FROM THE EXISTING DWELLING

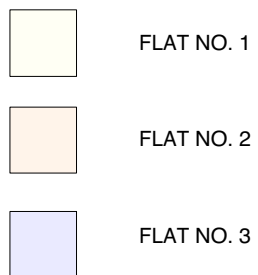

CLIENT

MESSRS J, R AND N MACDONAGH

JOB TITLE

28 KING'S MEWS LONDON WC1

DRAWING TITLE

PROPOSED BASEMENT, GROUND & 1ST FLOOR PLANS

SCALE

1:100 @ A3

DATE

05.20

FT | ARCHITECTS

Hamilton House
 Mabledon Place
 Bloomsbury
 WC1H 9BB


020 7953 0388

www.ftarchitects.co.uk


DRAWING No. REVISION

200_03_26 -


GENERAL NOTES:
DO NOT SCALE FROM THIS DRAWING.
ALL DIMENSIONS MUST BE CHECKED ON SITE AND ANY DISCREPANCIES VERIFIED WITH THE ARCHITECT.

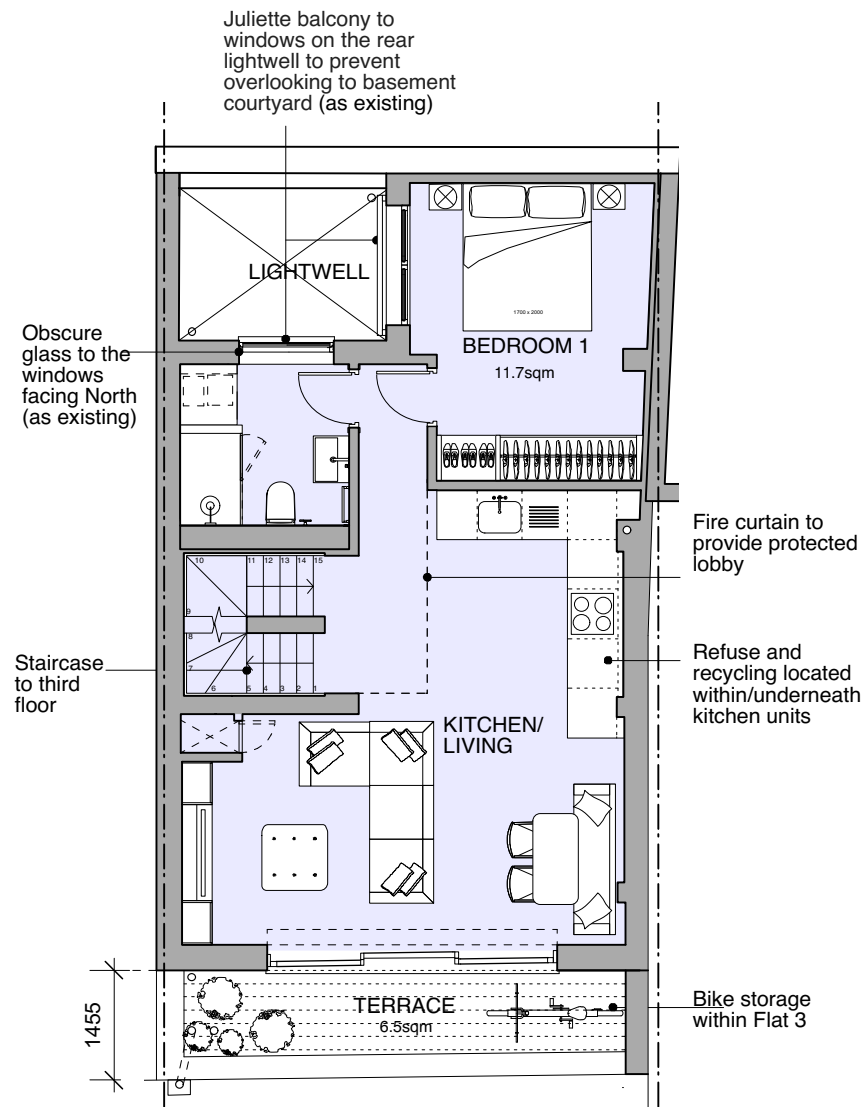

SECOND FLOOR PLAN

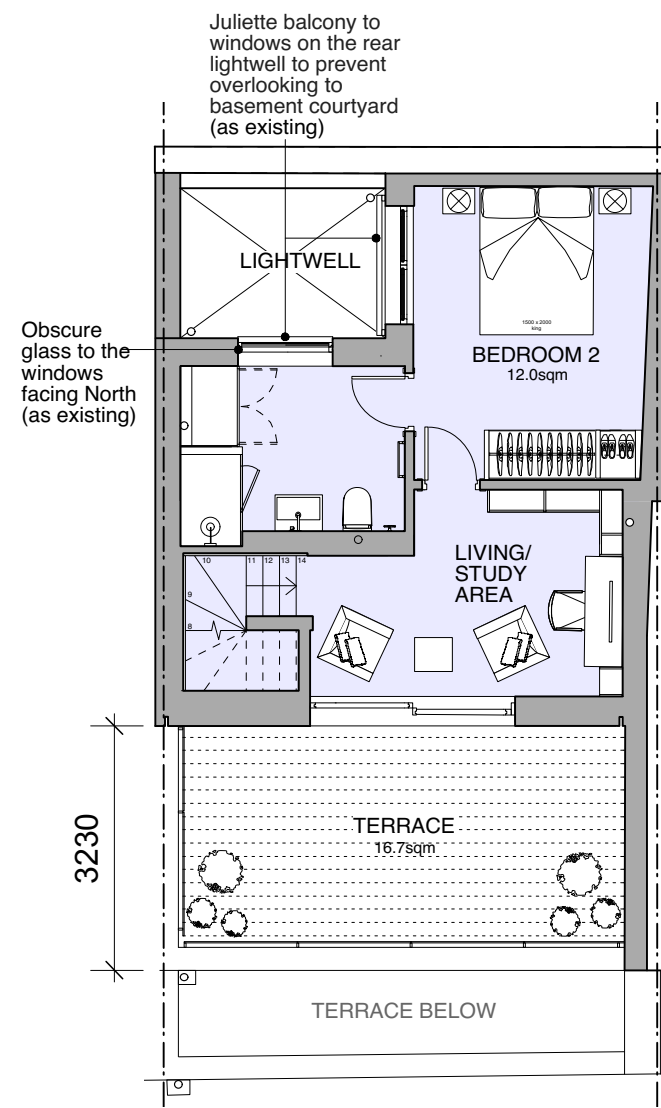

THIRD FLOOR PLAN

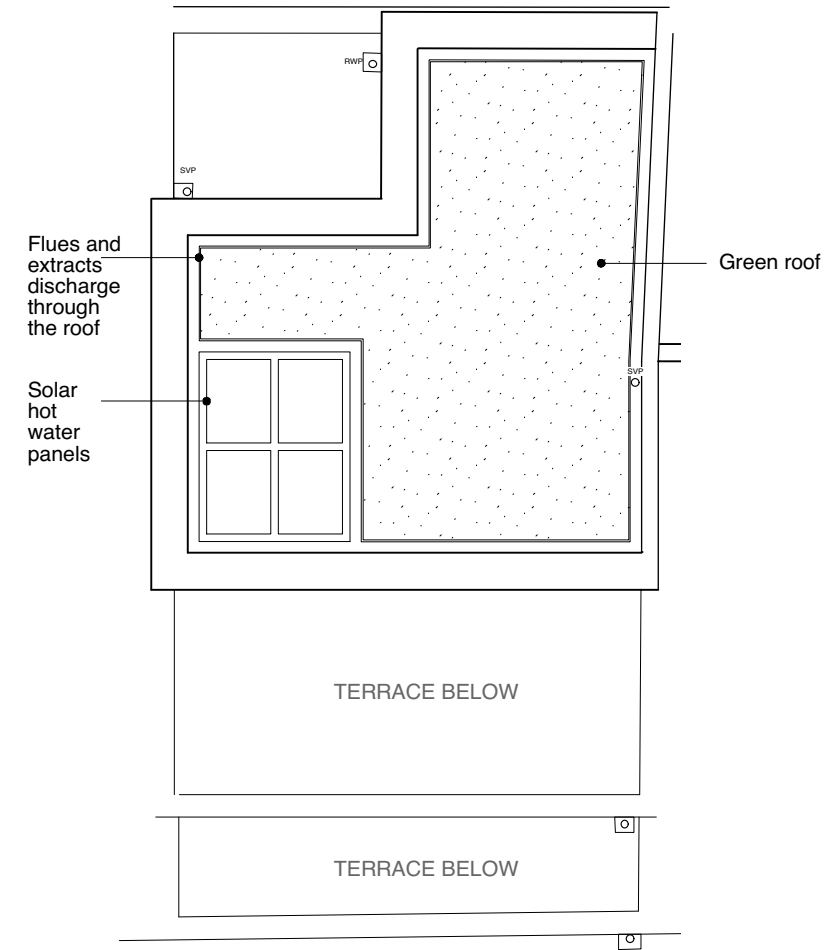

ROOF PLAN

NO CHANGES TO EXTERIOR OF BUILDING
THIS IS AN INTERNAL CONVERSION FROM THE EXISTING DWELLING

- FLAT NO. 1
- FLAT NO. 2
- FLAT NO. 3



CLIENT
**MESSRS J, R AND N
MACDONAGH**

JOB TITLE
**28 KING'S MEWS
LONDON
WC1**

DRAWING TITLE
**PROPOSED 2ND, 3RD
FLOORS &
ROOF PLANS**

| | |
|----------------------------|----------------------|
| SCALE 1:100 @ A3 | DATE 05.20 |
|----------------------------|----------------------|

FT | ARCHITECTS
Hamilton House
Mabledon Place
Bloomsbury
WC1H 9BB
020 7953 0388
www.ftarchitects.co.uk

| | |
|---------------------------------|----------------------|
| DRAWING No. 200_03_27 | REVISION - |
|---------------------------------|----------------------|