


Disclaimer

- 1. All dimensions must be checked on site and discrepancies verified with the Architect.
- 3. Unless shown otherwise all dimensions are to structural surfaces and are in mm.
- 4. Any discrepancies between the Engineer's and Architect's drawings must be verified with the Architect.
- 5. This drawing is only for the status shown below and should not be used for any other purpose.
- 6. To be read with all Contract Documents.

General Notes

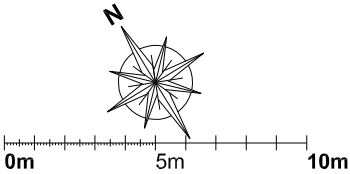


Rev.	Date	Description

IDEA ARCHITECTS
LONDON

235 Blackstock Road, London N5 2LL

ISSUED FOR PLANNING


Project		Project No.
24 Ferncroft Avenue London NW3 7PH		2002
Client		
Mrs Rusul T M Al-Magsoosi		
Date	02/06/2020	Revision
Scale / Format	1:250 / A3	-
CAD Ref	Drawn	Approved
Drawing Name		Drawing No.
Existing Site Plan		E(92)_100

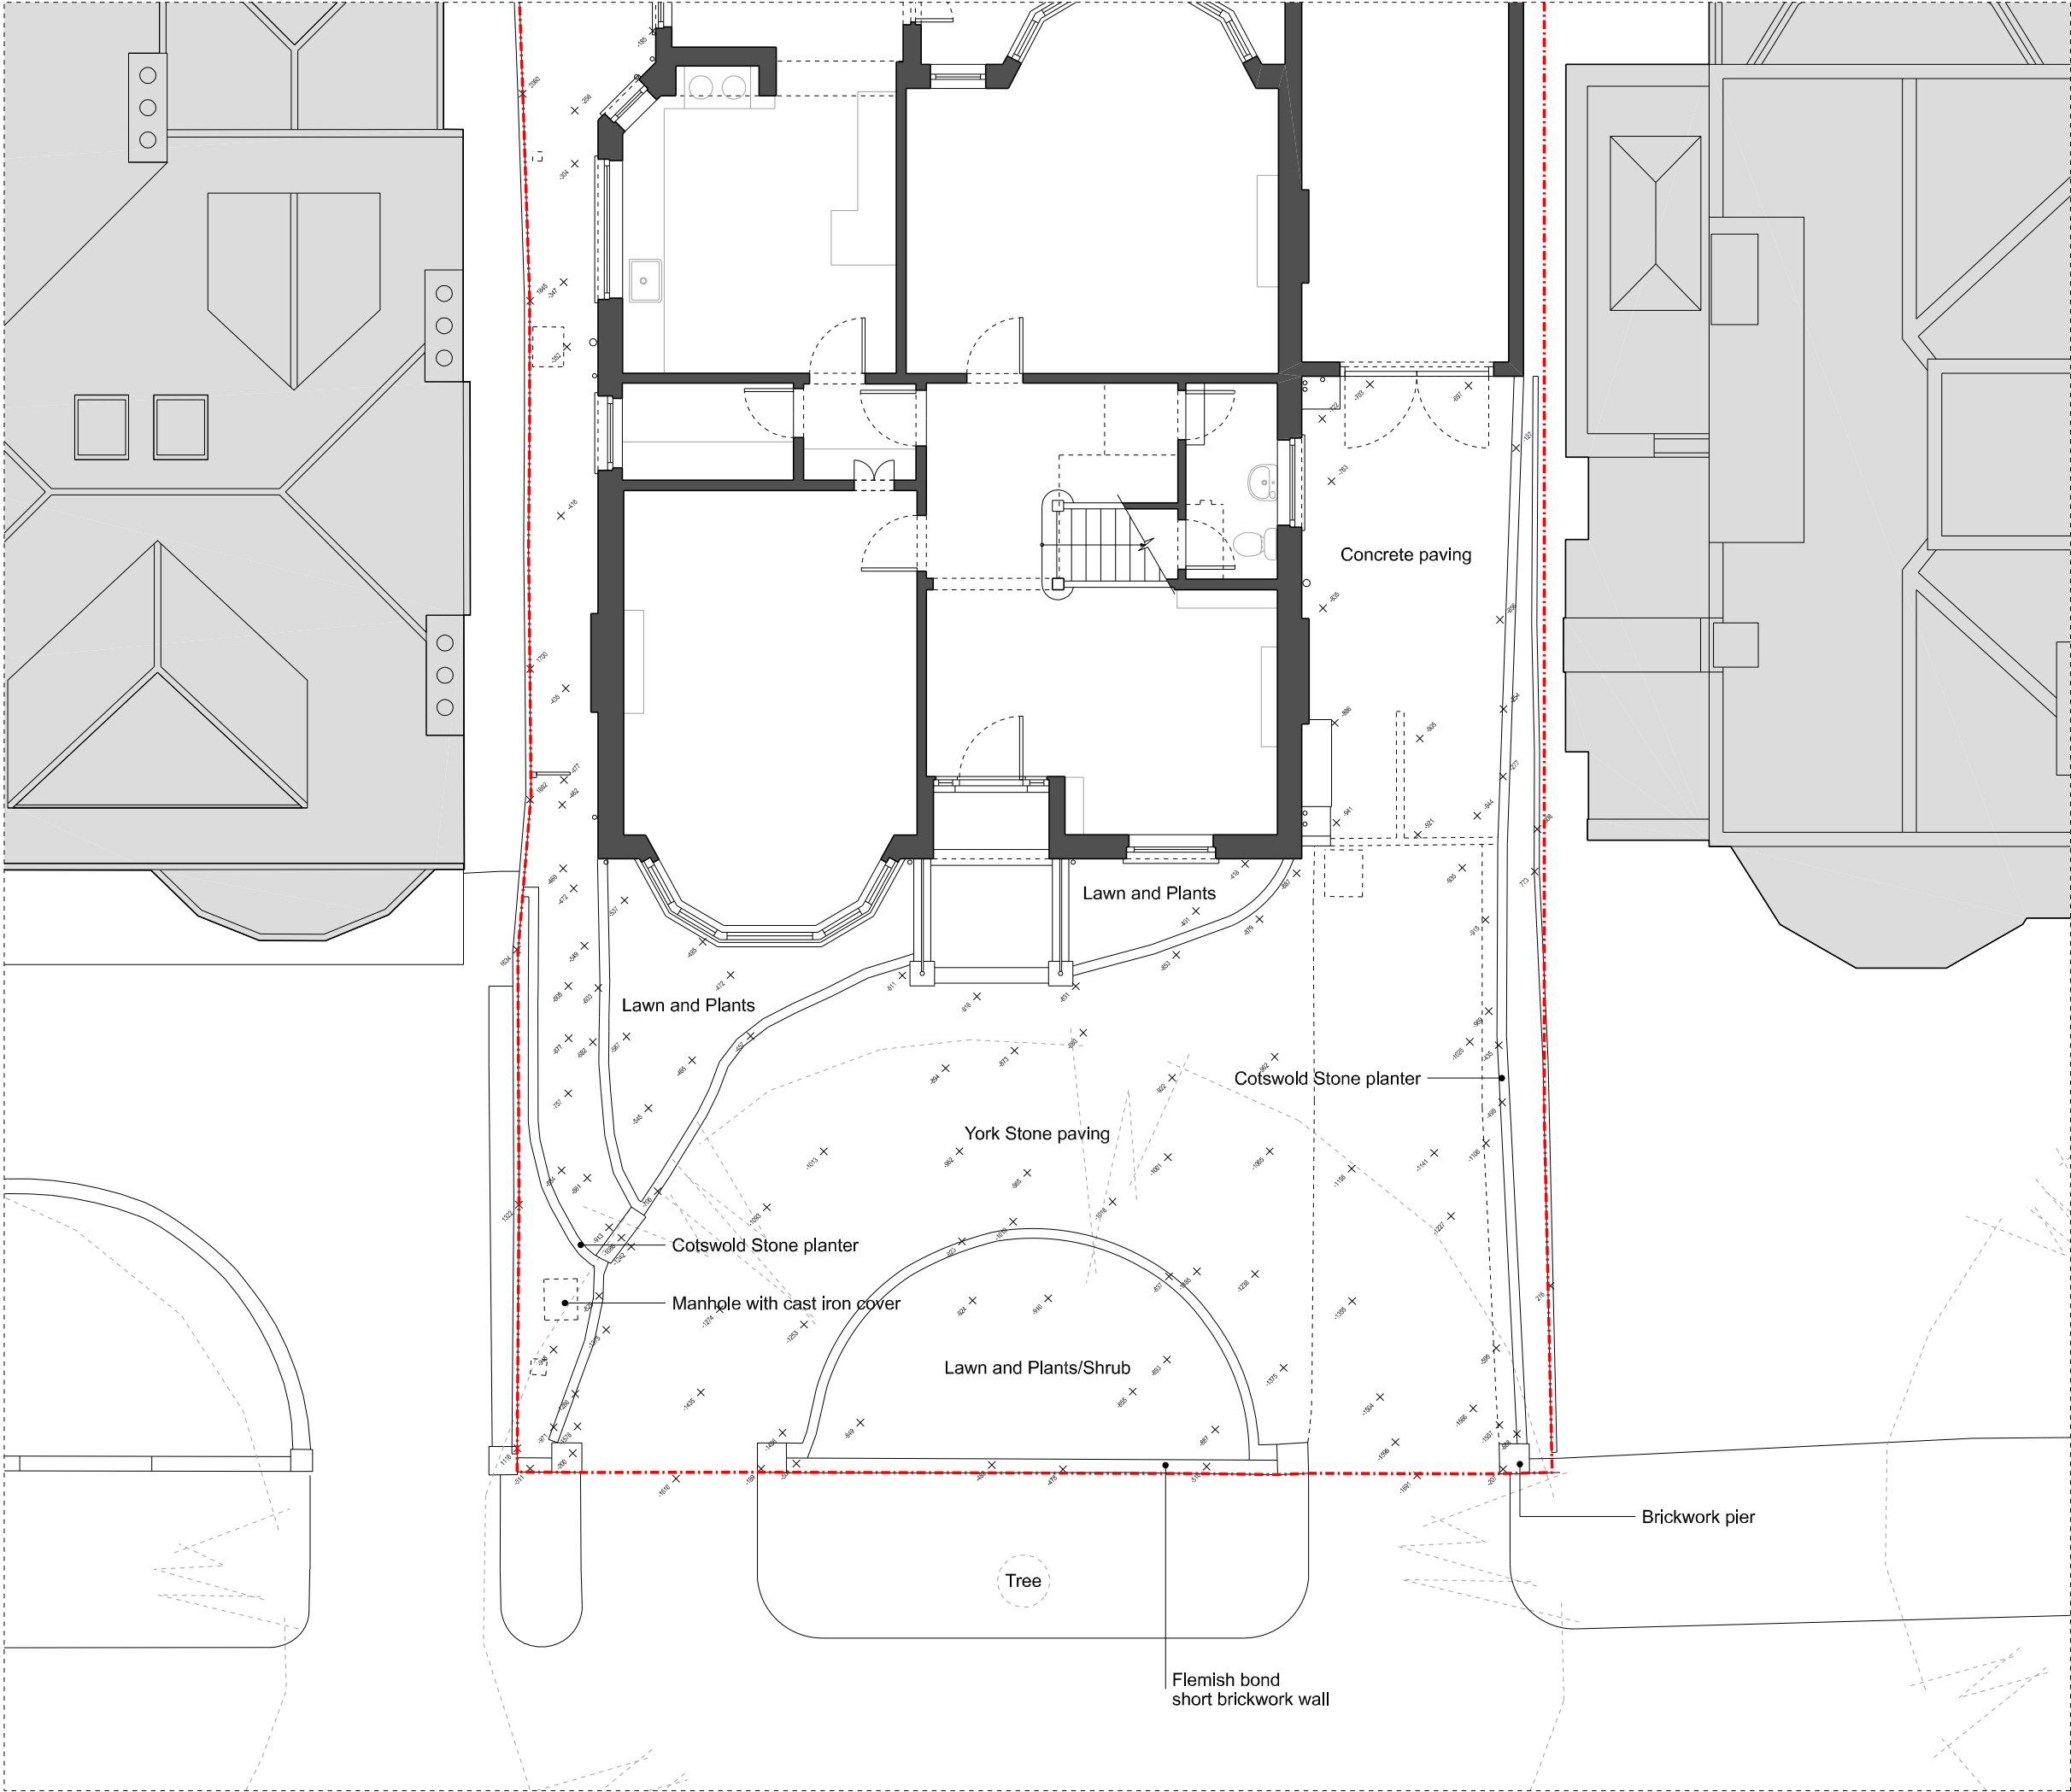

Disclaimer

1. All dimensions must be checked on site and discrepancies verified with the Architect.
3. Unless shown otherwise all dimensions are to structural surfaces and are in mm.
4. Any discrepancies between the Engineer's and Architect's drawings must be verified with the Architect.
5. This drawing is only for the status shown below and should not be used for any other purpose.
6. To be read with all Contract Documents.

General Notes

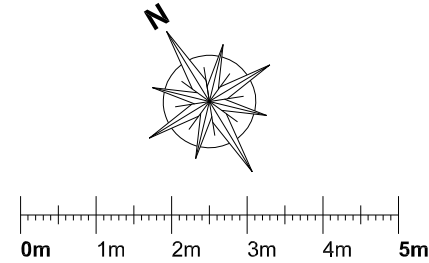


Rev.	Date	Description

IDEA ARCHITECTS
LONDON

235 Blackstock Road, London N5 2LL

ISSUED FOR PLANNING


Project	Project No.	
24 Ferncroft Avenue	2002	
London NW3 7PH		
Client		
Mrs Rusul T M Al-Magsoosi		
Date	02/06/2020	Revision
Scale / Format	1:100 / A3	-
CAD Ref	Drawn	Approved
Drawing Name	Drawing No.	
Existing	E(92)_200	
Front Driveway Plan		

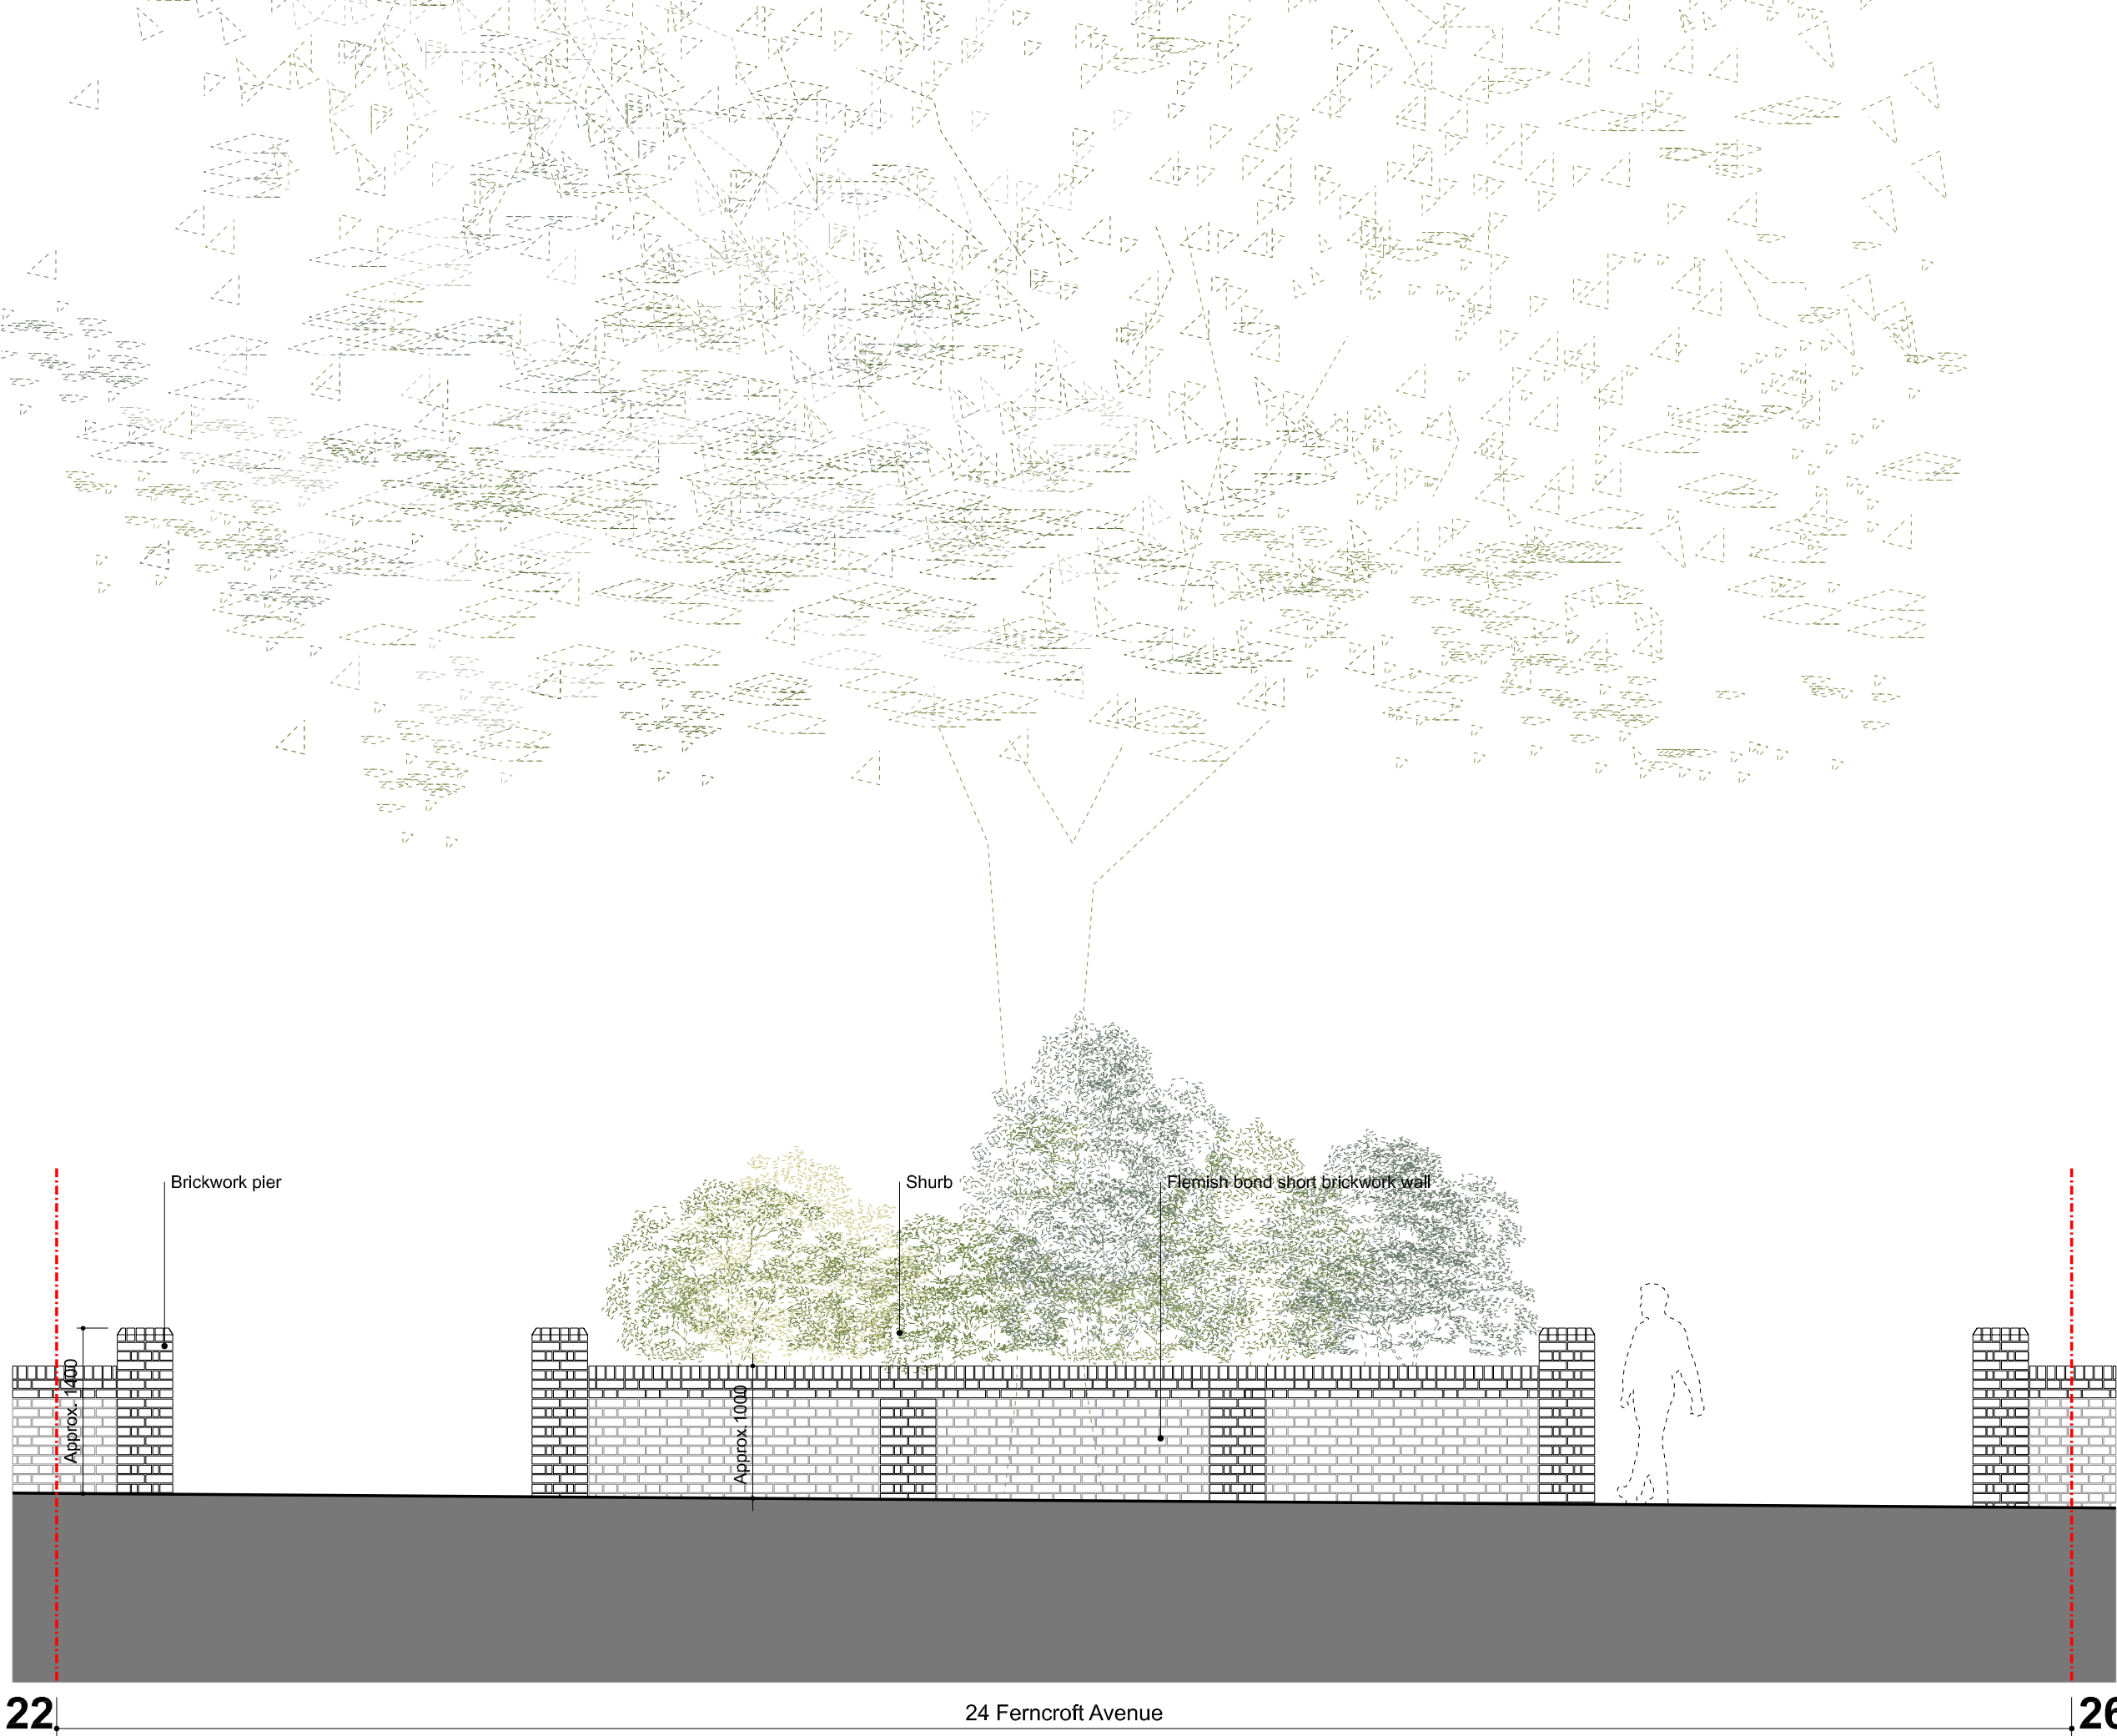

Disclaimer

1. All dimensions must be checked on site and discrepancies verified with the Architect.
3. Unless shown otherwise all dimensions are to structural surfaces and are in mm.
4. Any discrepancies between the Engineer's and Architect's drawings must be verified with the Architect.
5. This drawing is only for the status shown below and should not be used for any other purpose.
6. To be read with all Contract Documents.

General Notes

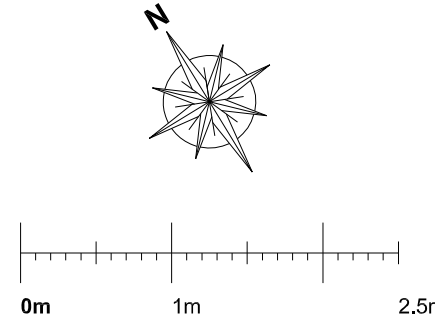

Rev.	Date	Description

IDEA ARCHITECTS
LONDON
235 Blackstock Road, London N5 2LL

ISSUED FOR PLANNING

Project	Project No.	
24 Ferncroft Avenue London NW3 7PH	2002	
Client	Mrs Rusul T M Al-Magsoosi	
Date	02/06/2020	Revision
Scale / Format	1:50 / A3	-
CAD Ref	Drawn	Approved
Drawing Name	Drawing No.	
Existing Front Gate Elevation	E(92)_400	