


NOTES

ALL INFORMATION CONTAINED IN THIS DRAWING (INCLUDING DIGITAL DATA) SHOULD BE CHECKED & VERIFIED PRIOR TO ANY FABRICATION OR CONSTRUCTION.

REV A - JUNE 2020 - GLAZING TO ALLIGN WITH FRONTAGE



FRONT ELEVATION A-A
(EXISTING)

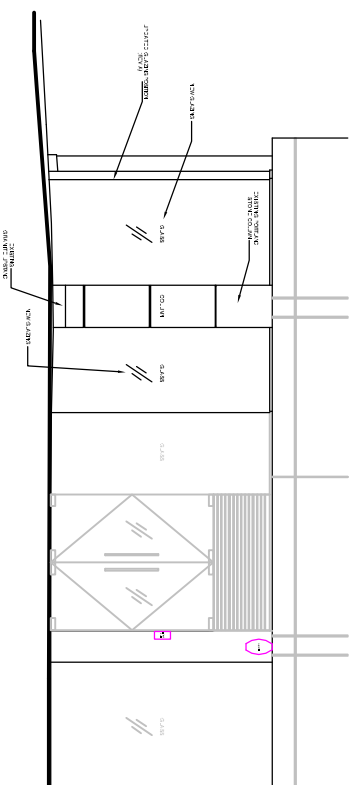

FRONT ELEVATION A-A
(PROPOSED)



LEVEL DATUM 00.00m

Drawn by:

EXTERNAL ELEVATION

Client Name:
STRUTT PARKER


Project:
Lion Court
25 Procter Street
London
WC1V 6NY

Title:
ELEVATION A-A
EXISTING & PROPOSED

Tel: +44 (0)207-469 8840
Email: post@daydon.co.uk
Website: www.daydon.com



..LOGO.SP.LOGO.jpg

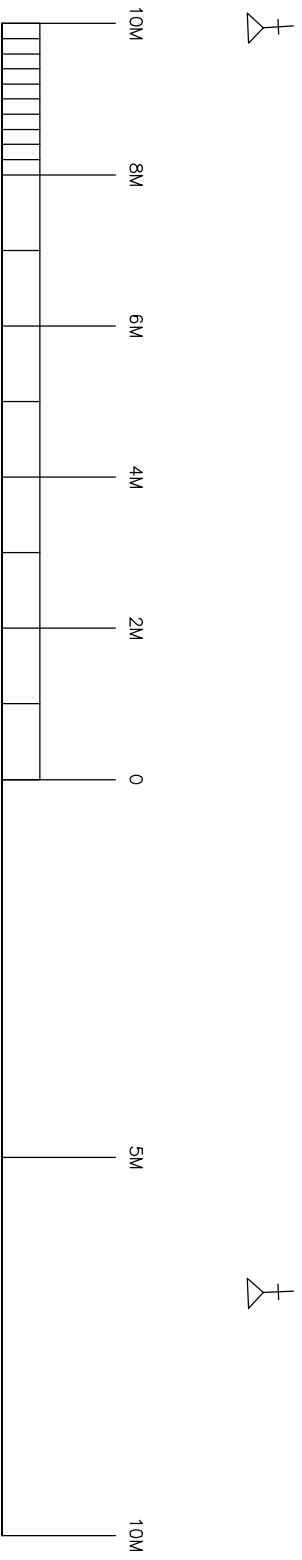

DWG REF: Procter Street (25) - Elevation Survey Rev A3	REV A
DWG NO: 002	REVISION NO:
SCALE: 1:100 @ A3	DATE: FEB 2020
DRAWN BY: D G & S	CHECKED BY: D G & S