

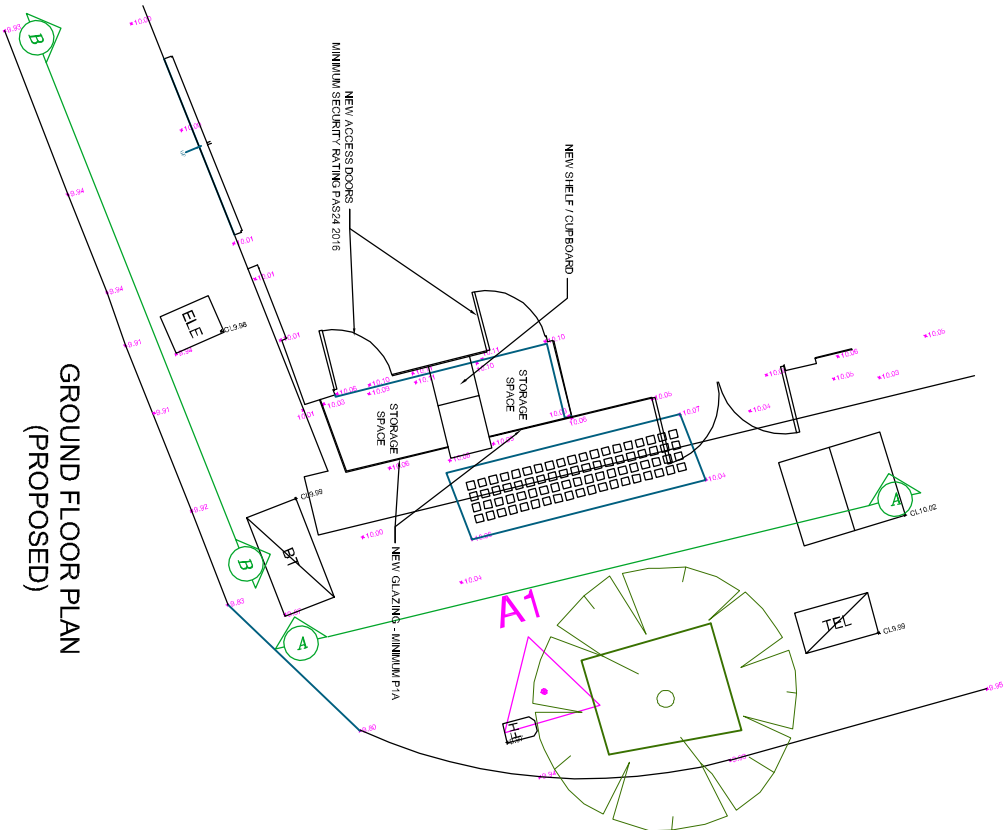


GROUND FLOOR PLAN
(EXISTING)

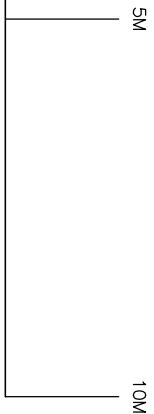

GROUND FLOOR PLAN
(PROPOSED)

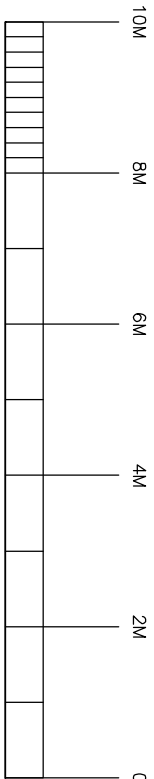

NOTES

ALL INFORMATION CONTAINED IN THIS
DRAWING (INCLUDING DIGITAL DATA)
SHOULD BE CHECKED & VERIFIED PRIOR
TO ANY FABRICATION OR CONSTRUCTION.

REV A - JUNE 2020 - GLAZING TO ALLUEN
WITH FRONTAGE

..\\LOGO.SP_Logo.jpg



Daydon Griffiths & Sury
LL23 5JG, 1, Harnett Way
SW19 4DG
Tel: +44 (0)207-493 8840
Email: post@daydonsury.co.uk
Website: www.dgsury.com

Drawing:

FLOOR PLAN

Client Name:
STRUTT PARKER

Project:
Lion Court
25 Procter Street
London
WC1V 6NY

Title:
GROUND FLOOR PLAN
EXISTING & PROPOSED

DWG REF: Procter Street (25) - Existing Survey (Rev A)	REVISION N2	REV A
DWG N2	001	
SCALE: 1:100 @ A3	DATE: FEB 2020	CREATOR: D G & S
DRAWN BY: D G & S	CHECKED BY: D G & S	