
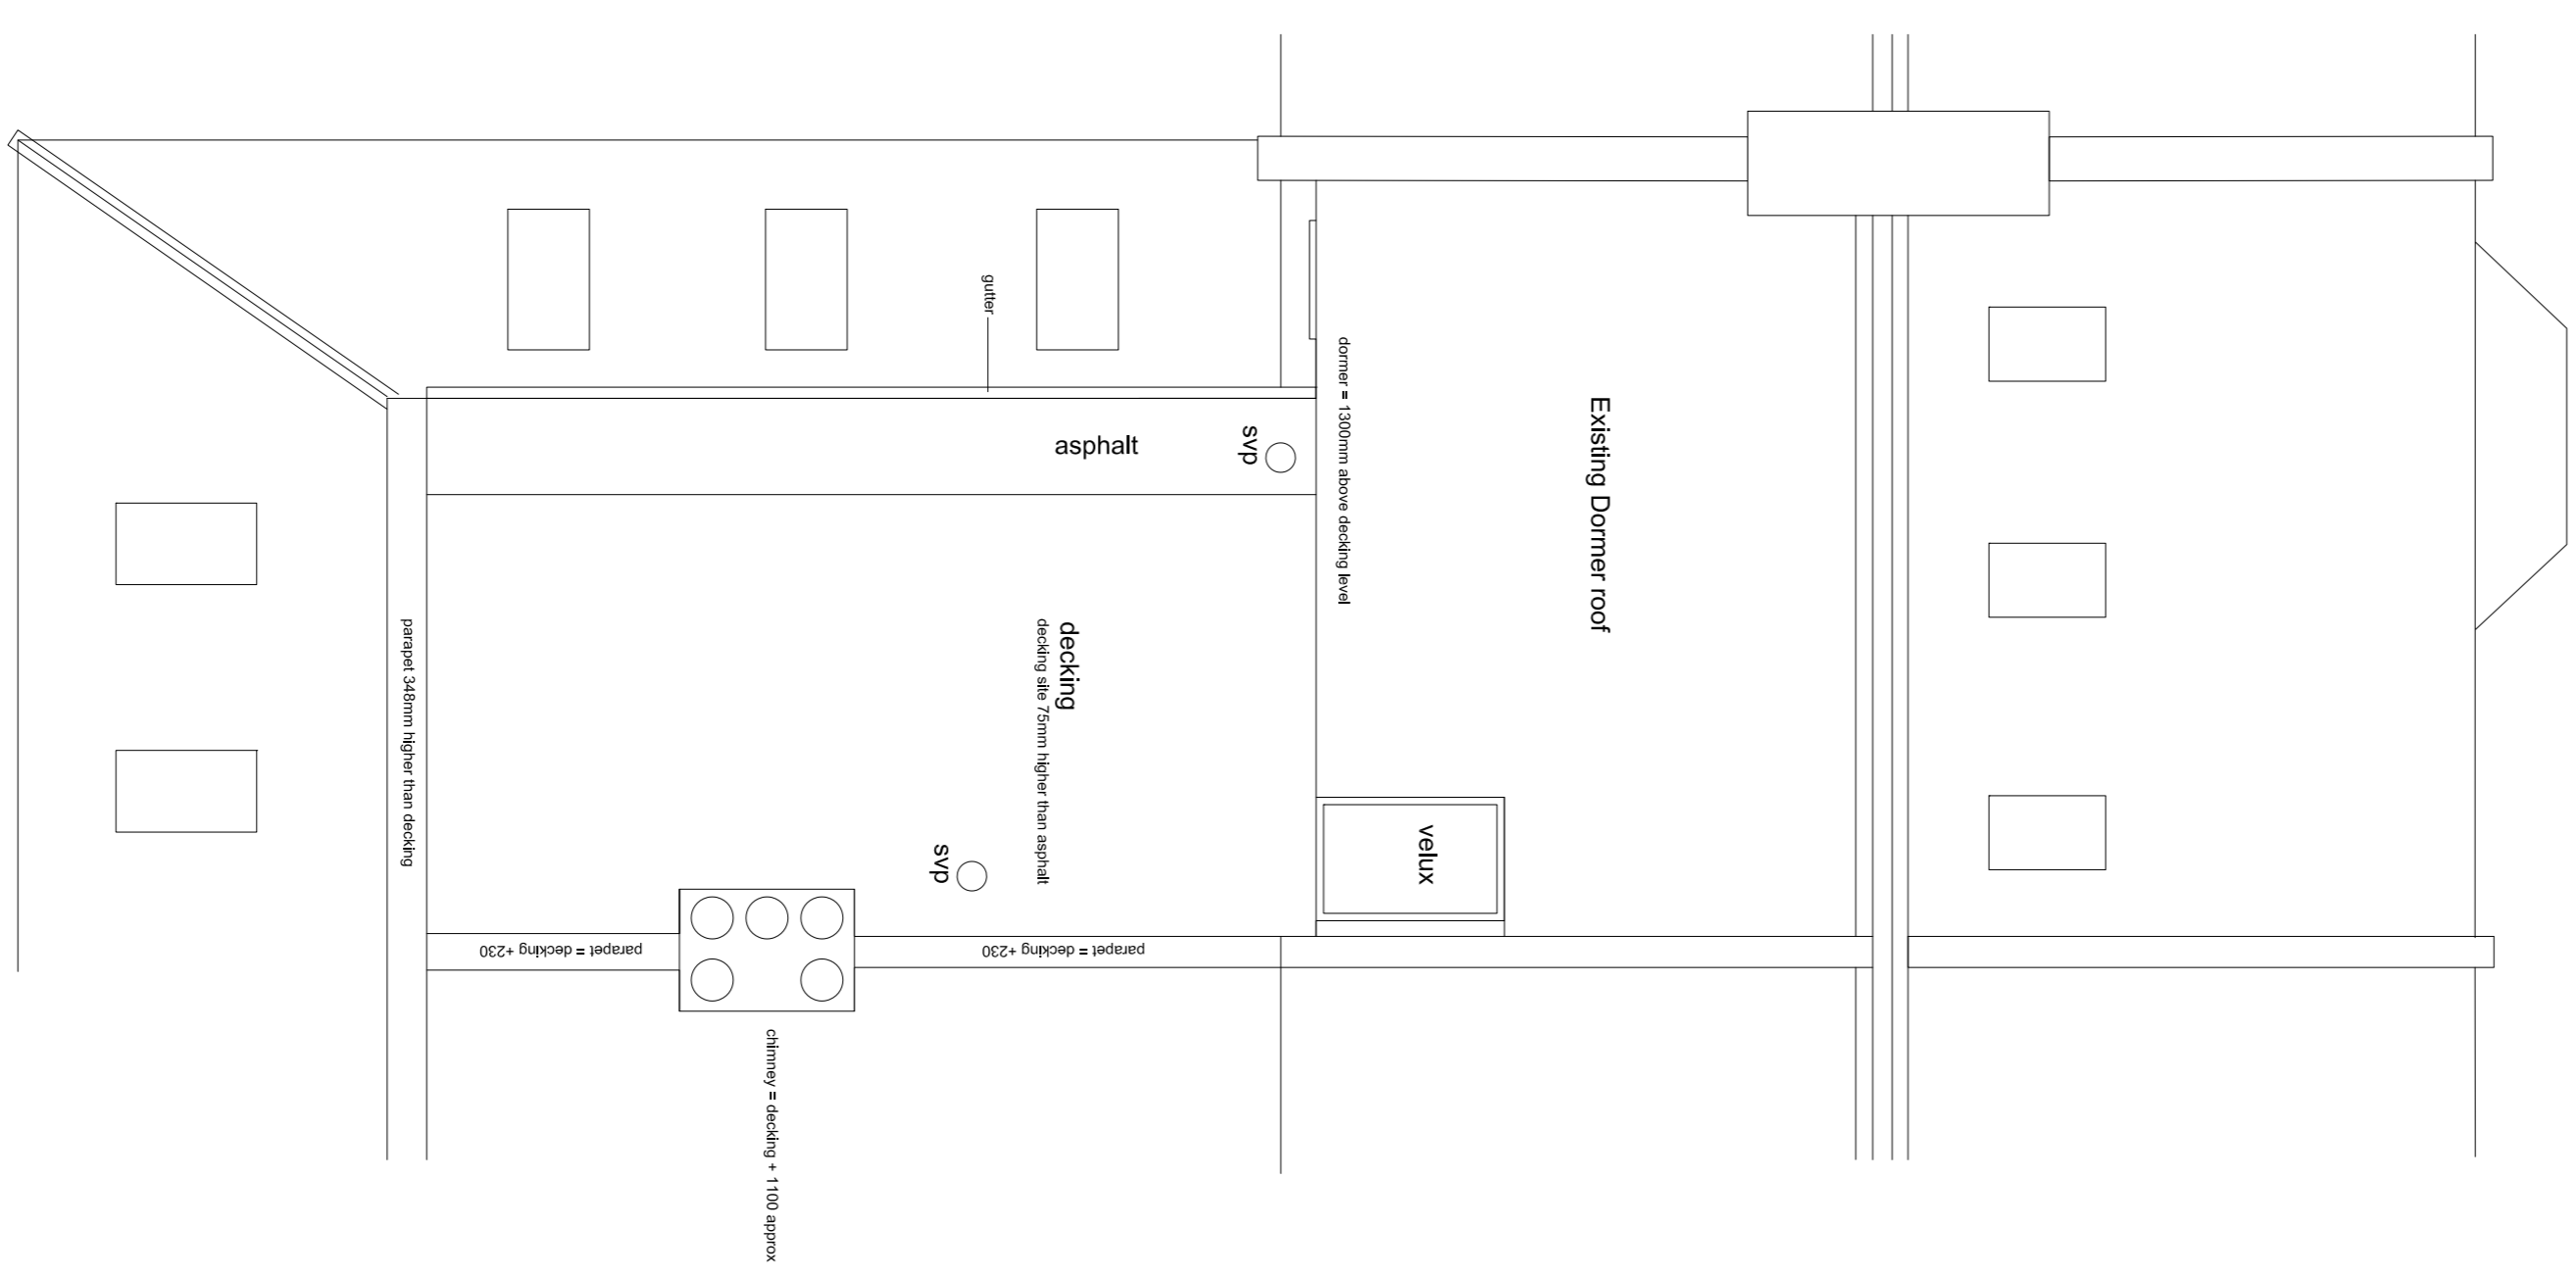



NOTES:

- 1. Dimensions are in millimetres unless stated otherwise
- 2. Levels are in meters AOD unless stated otherwise
- 3. Dimensions govern. Do not scale off the drawing
- 4. All dimensions to be verified on site before proceeding
- 5. All discrepancies on this drawing to be notified in writing to the Architect.

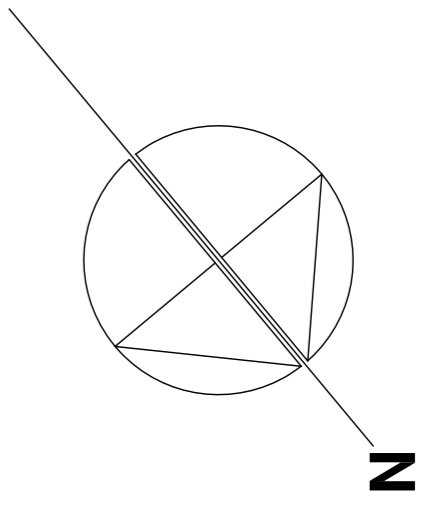


Existing Roof Plan

1:50@A1/1:100@A3

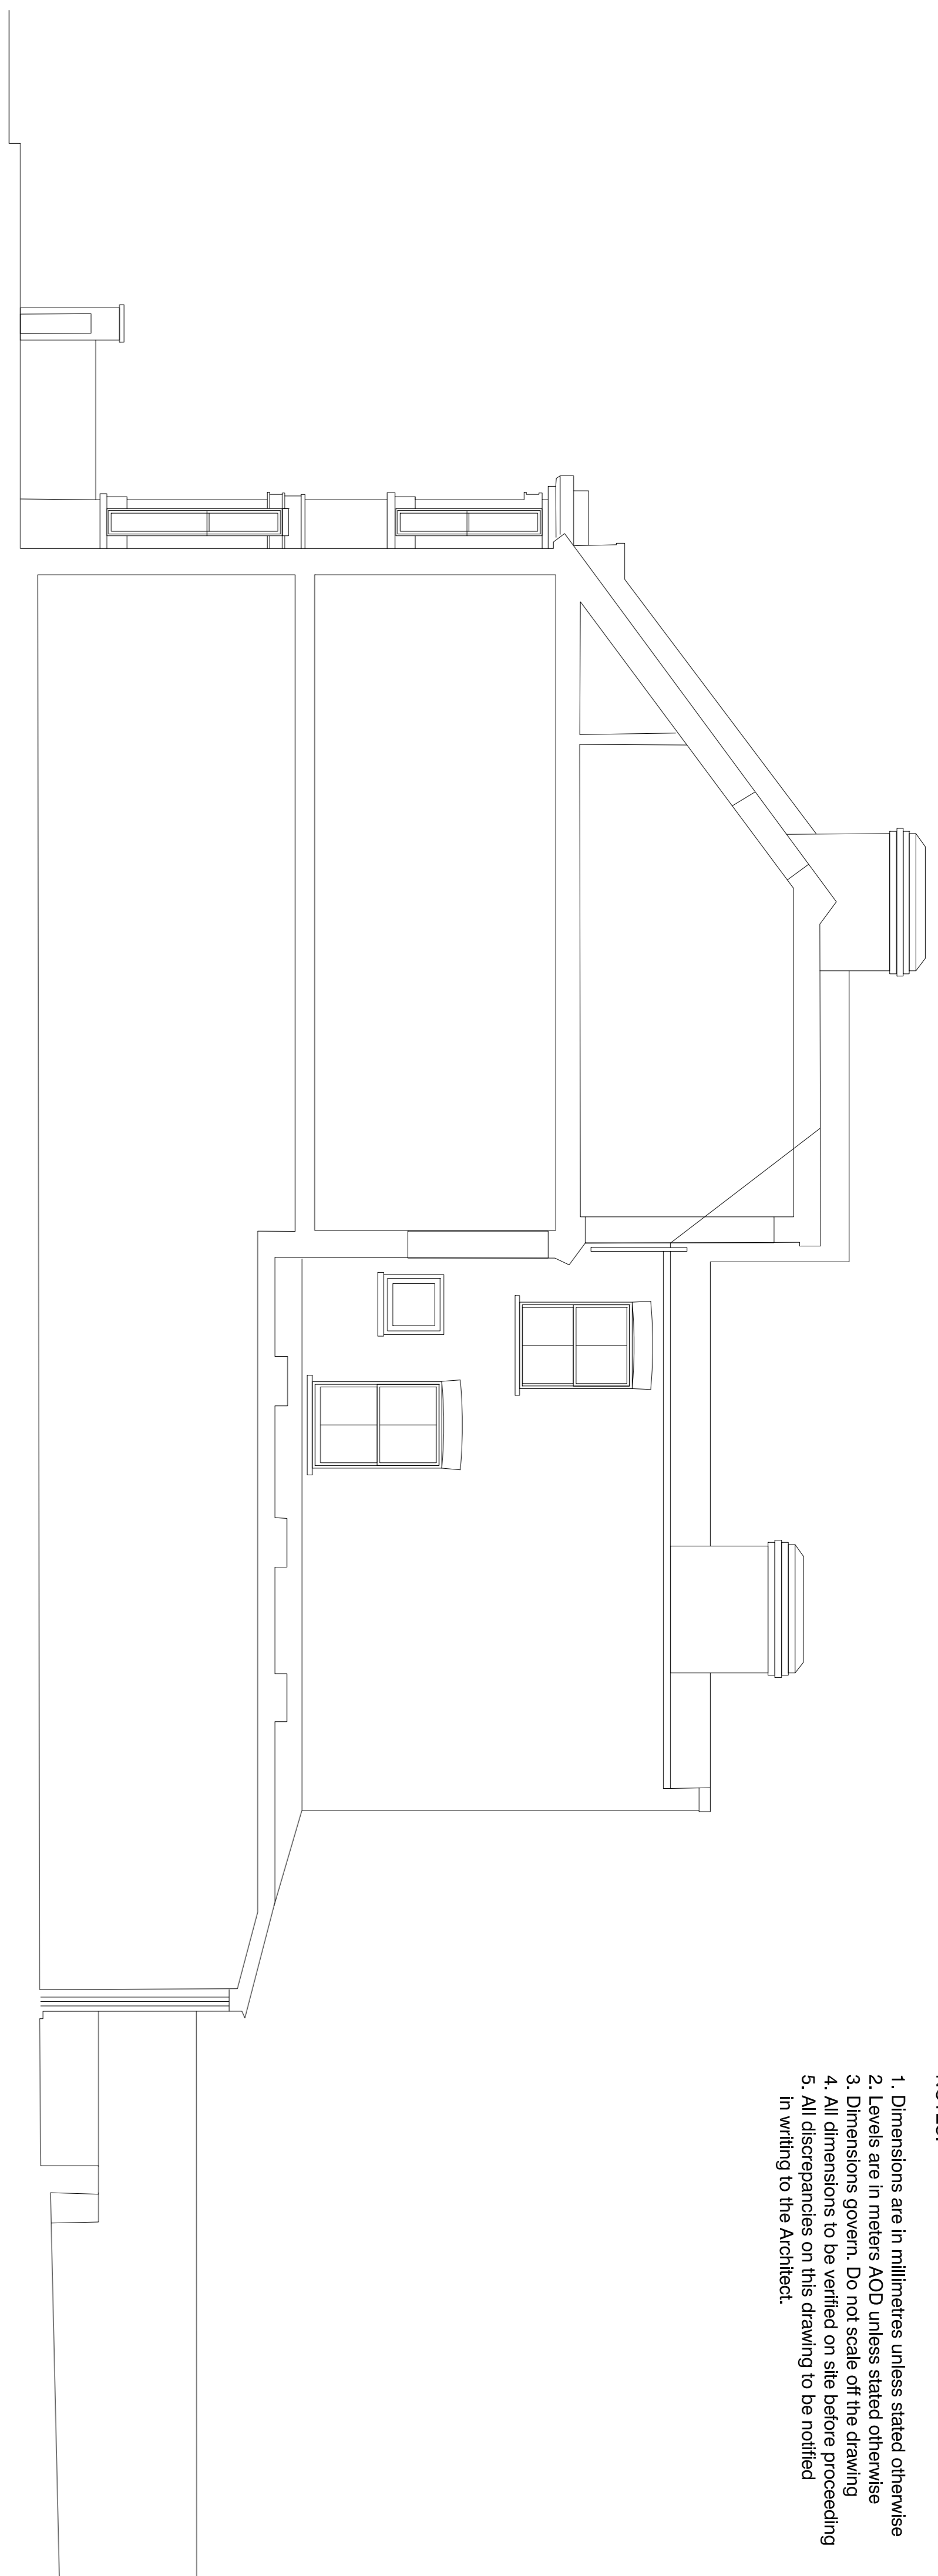

Existing Cross Section/Side Elevation (South West)

1:50@A1/1:100@A3

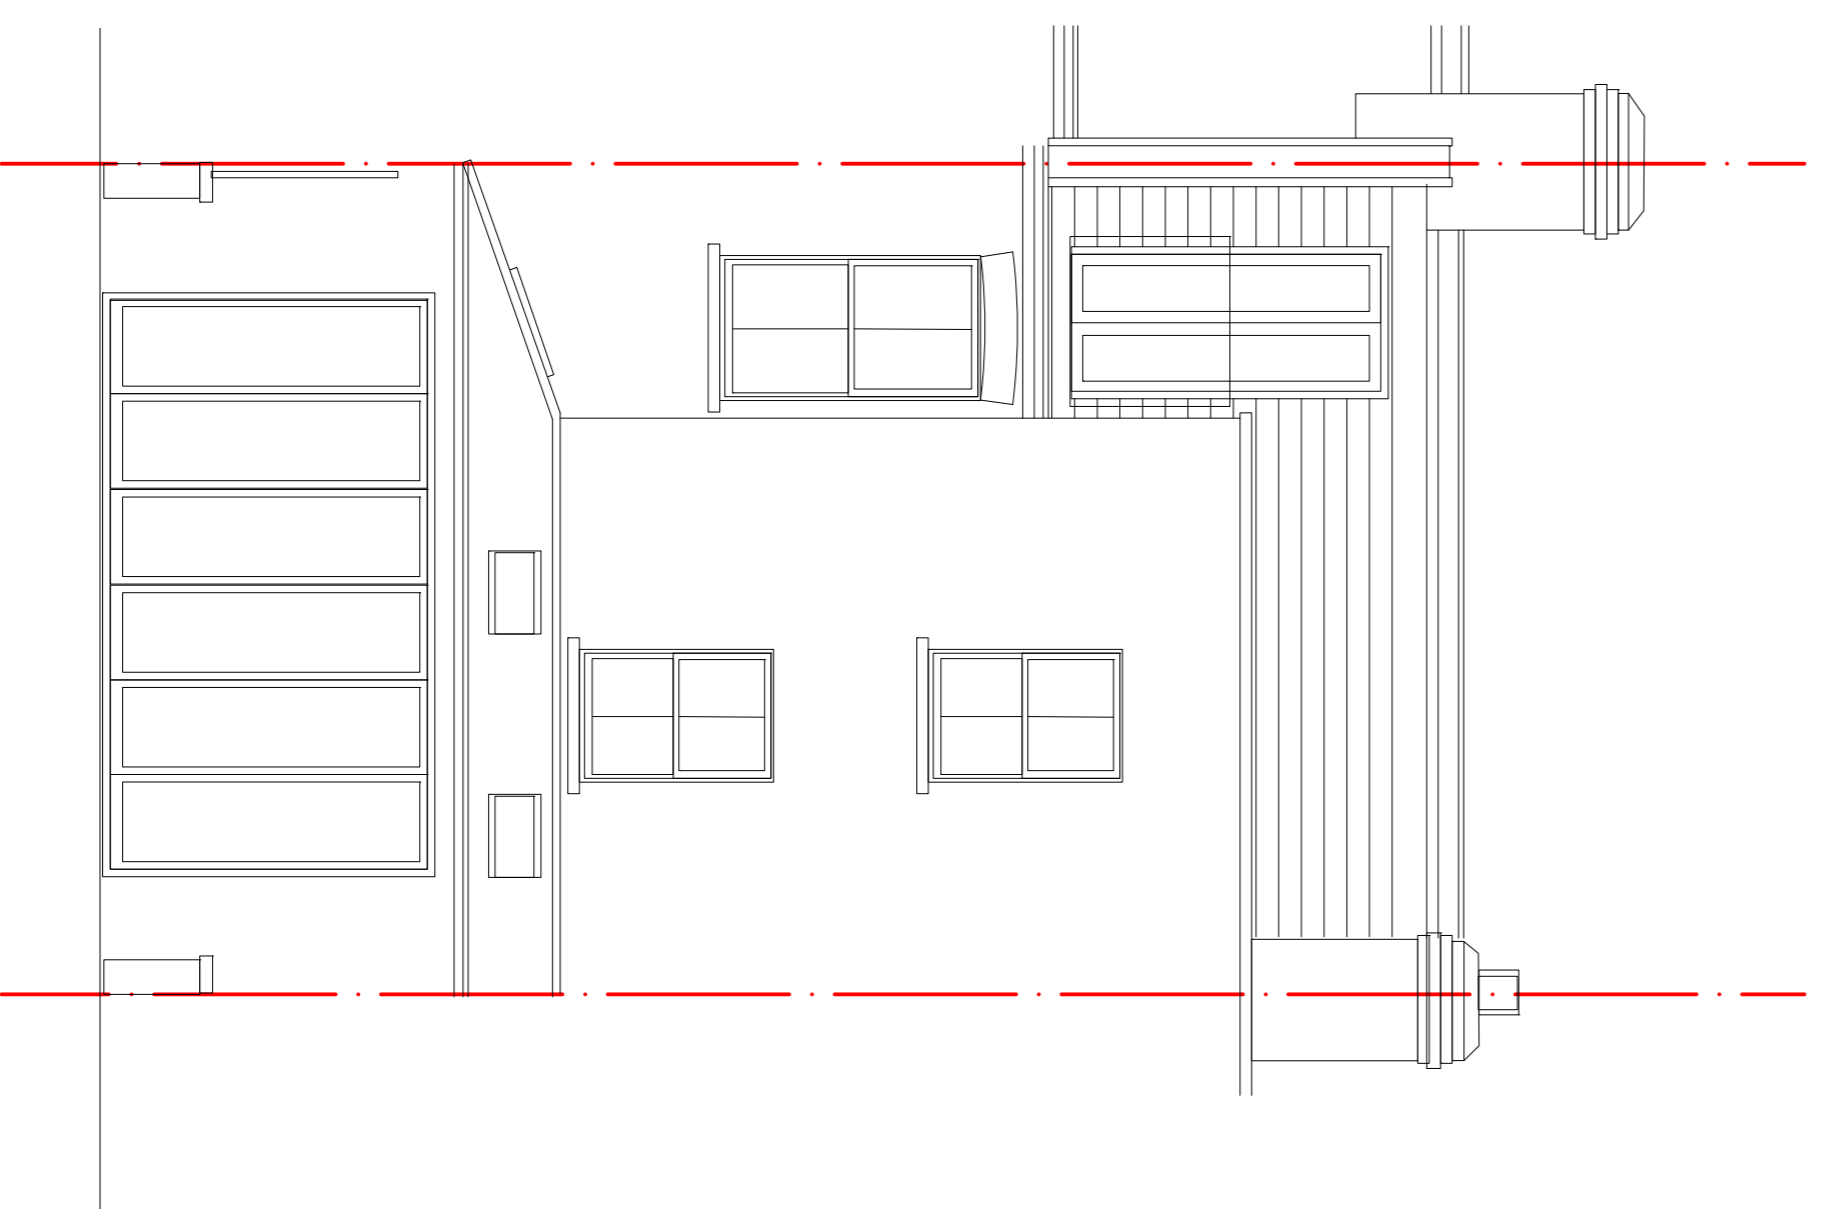


Existing Rear Elevation (South East)

1:50@A1/1:100@A3



Photograph showing existing roof access for maintenance

 

REVISIONS:

|     |          |             |
|-----|----------|-------------|
| 00: | 12.05.20 | First Issue |
|-----|----------|-------------|

**PLANNING**

PROJECT  
28 Achilles Road  
London  
NW6 1EA  
Mr and Mrs Chapman

DRAWING

**EXISTING PLANS AND ELEVATIONS**

| SCALE                  | PAPER SIZE | DATE   | DRAWN BY |
|------------------------|------------|--------|----------|
| 1:50                   | A1         | MAY'20 | SH       |
| 1:100                  | A3         |        |          |
| DRAWING N <sup>o</sup> | REVISION   |        |          |
| 18.22.100              | 00         |        |          |