



NOTES:


1. Dimensions are in millimetres unless stated otherwise
2. Levels are in meters AOD unless stated otherwise
3. Dimensions govern. Do not scale off the drawing
4. All dimensions to be verified on site before proceeding
5. All discrepancies on this drawing to be notified in writing to the Architect.

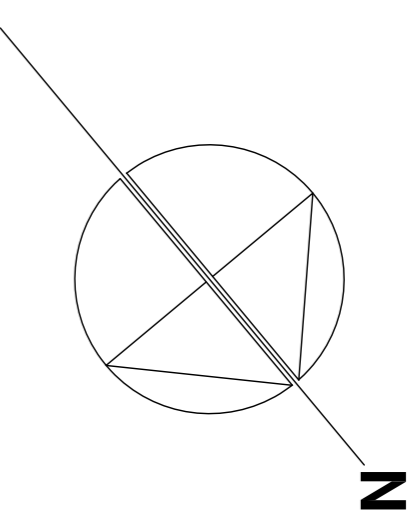


Proposed Cross Section/Side Elevation (South West)
1:50@A1/1:100@A3

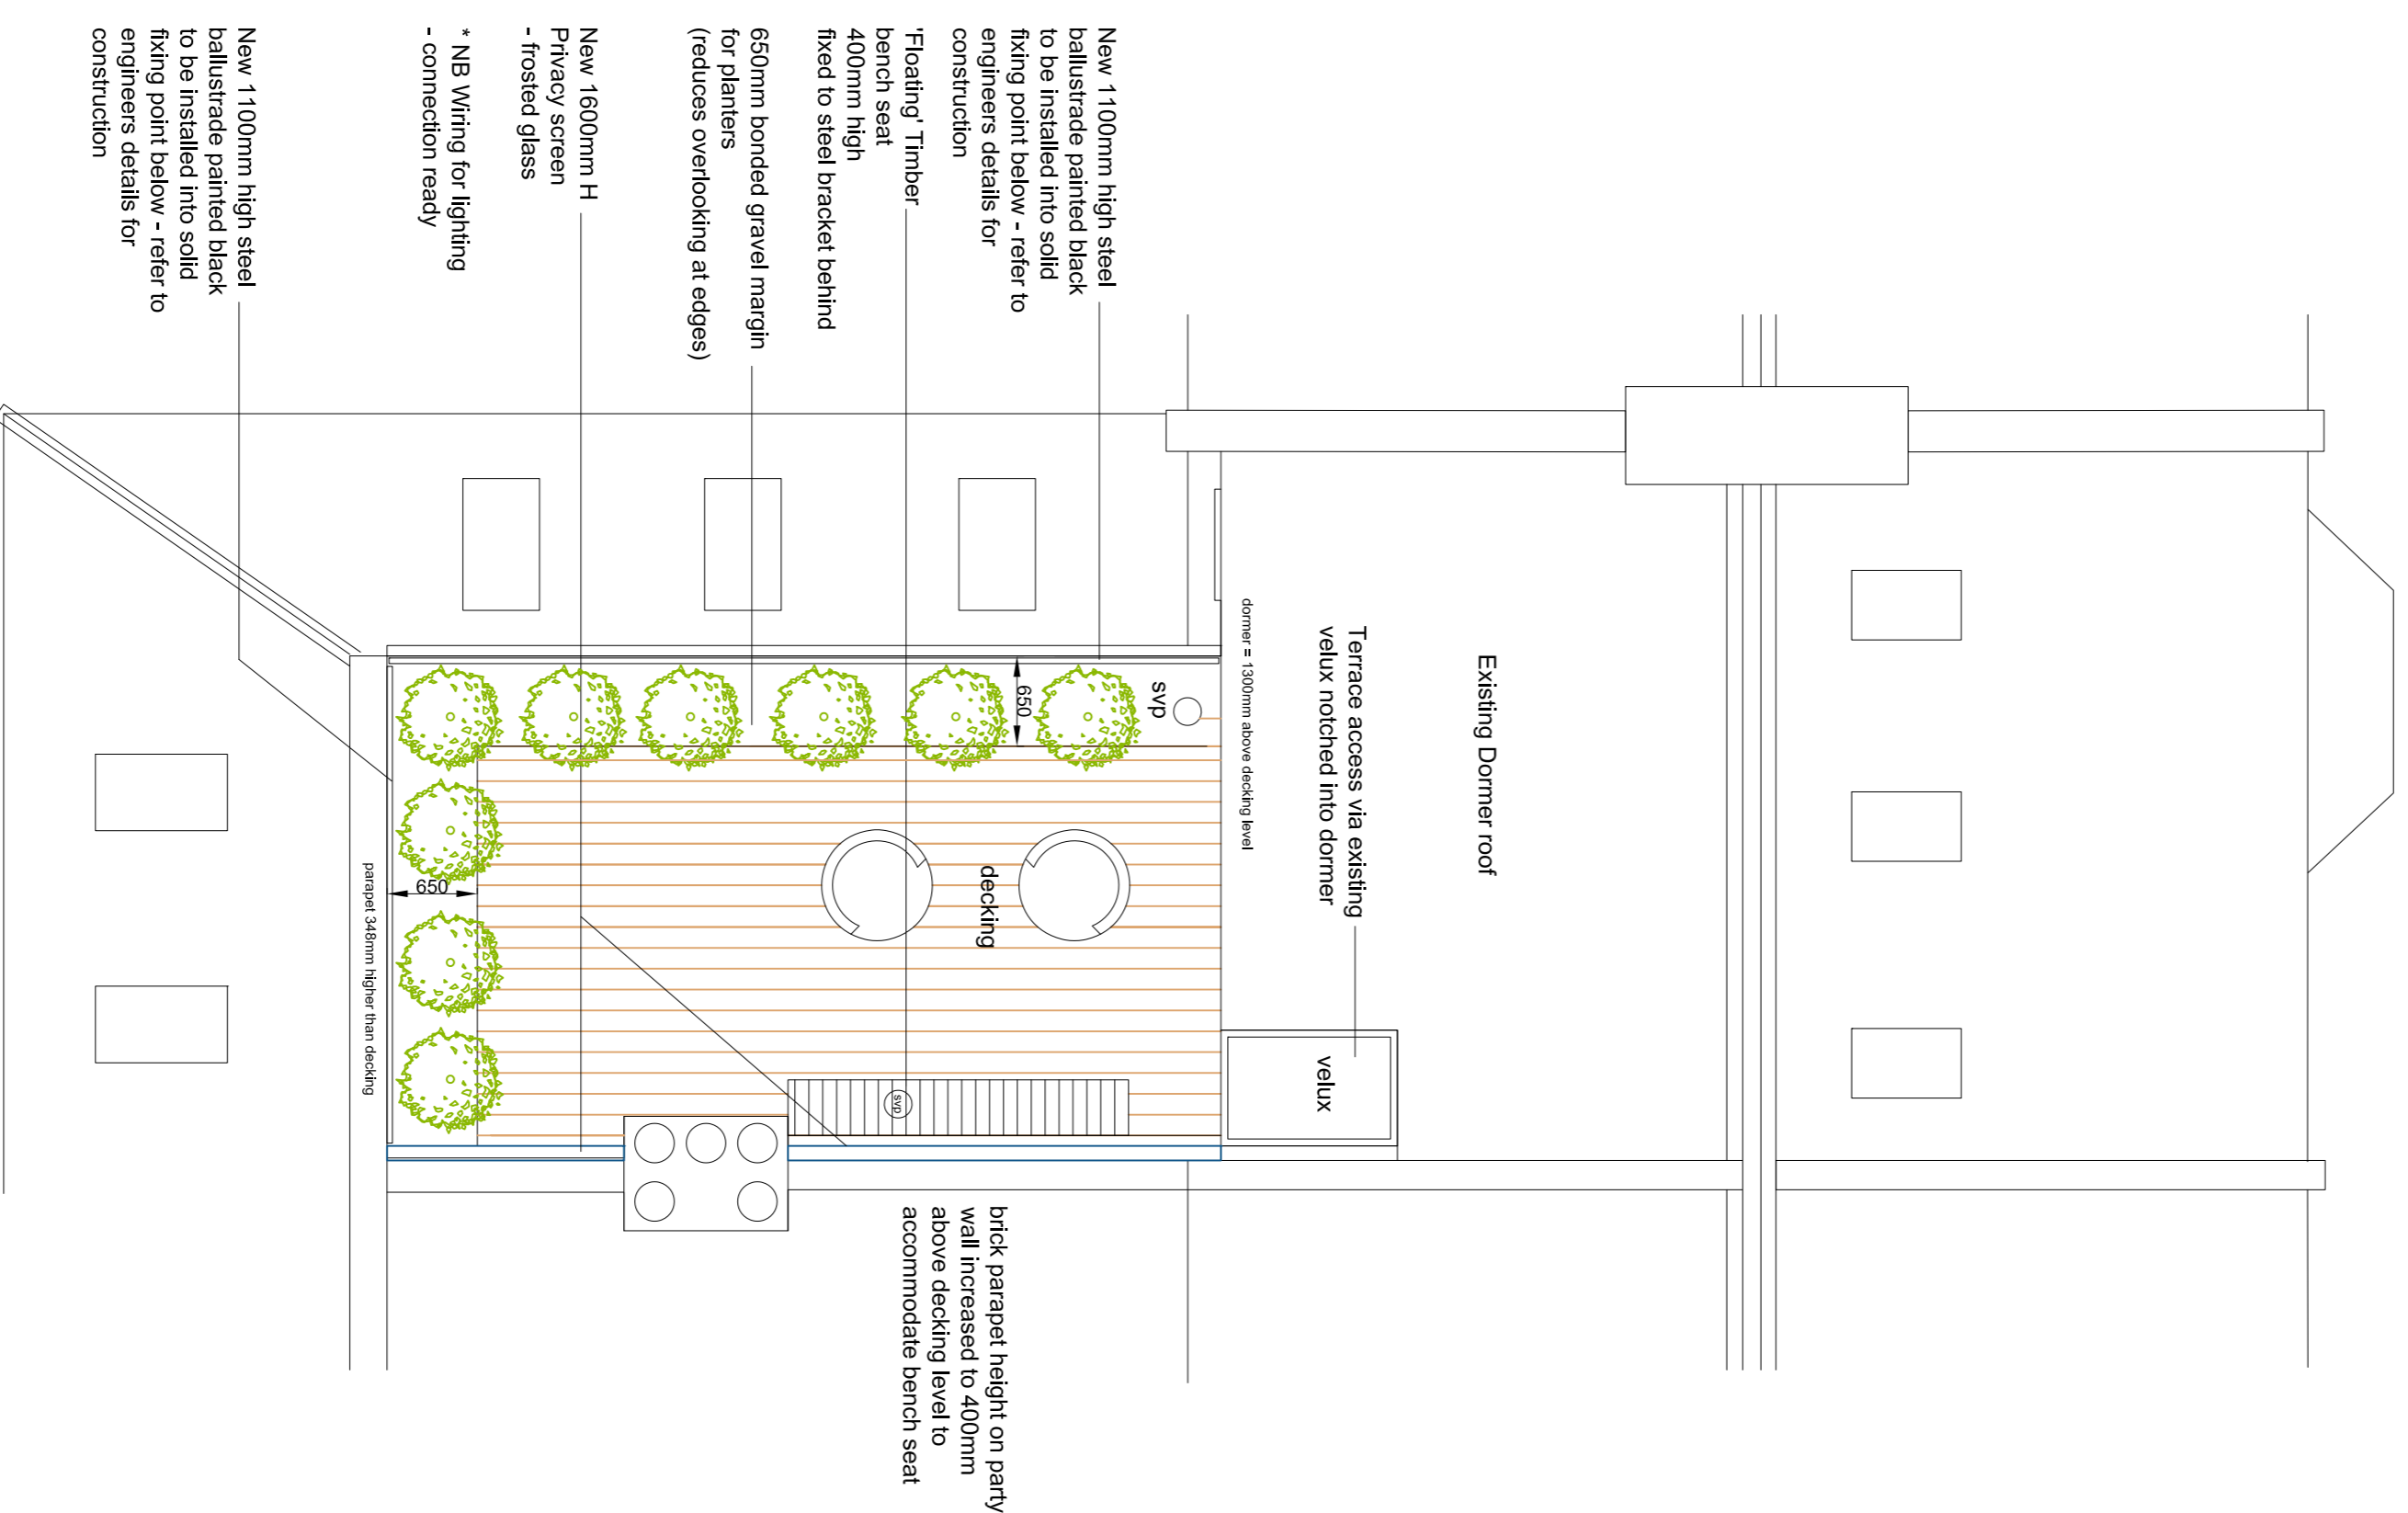

Proposed Roof Plan
1:50@A1/1:100@A3

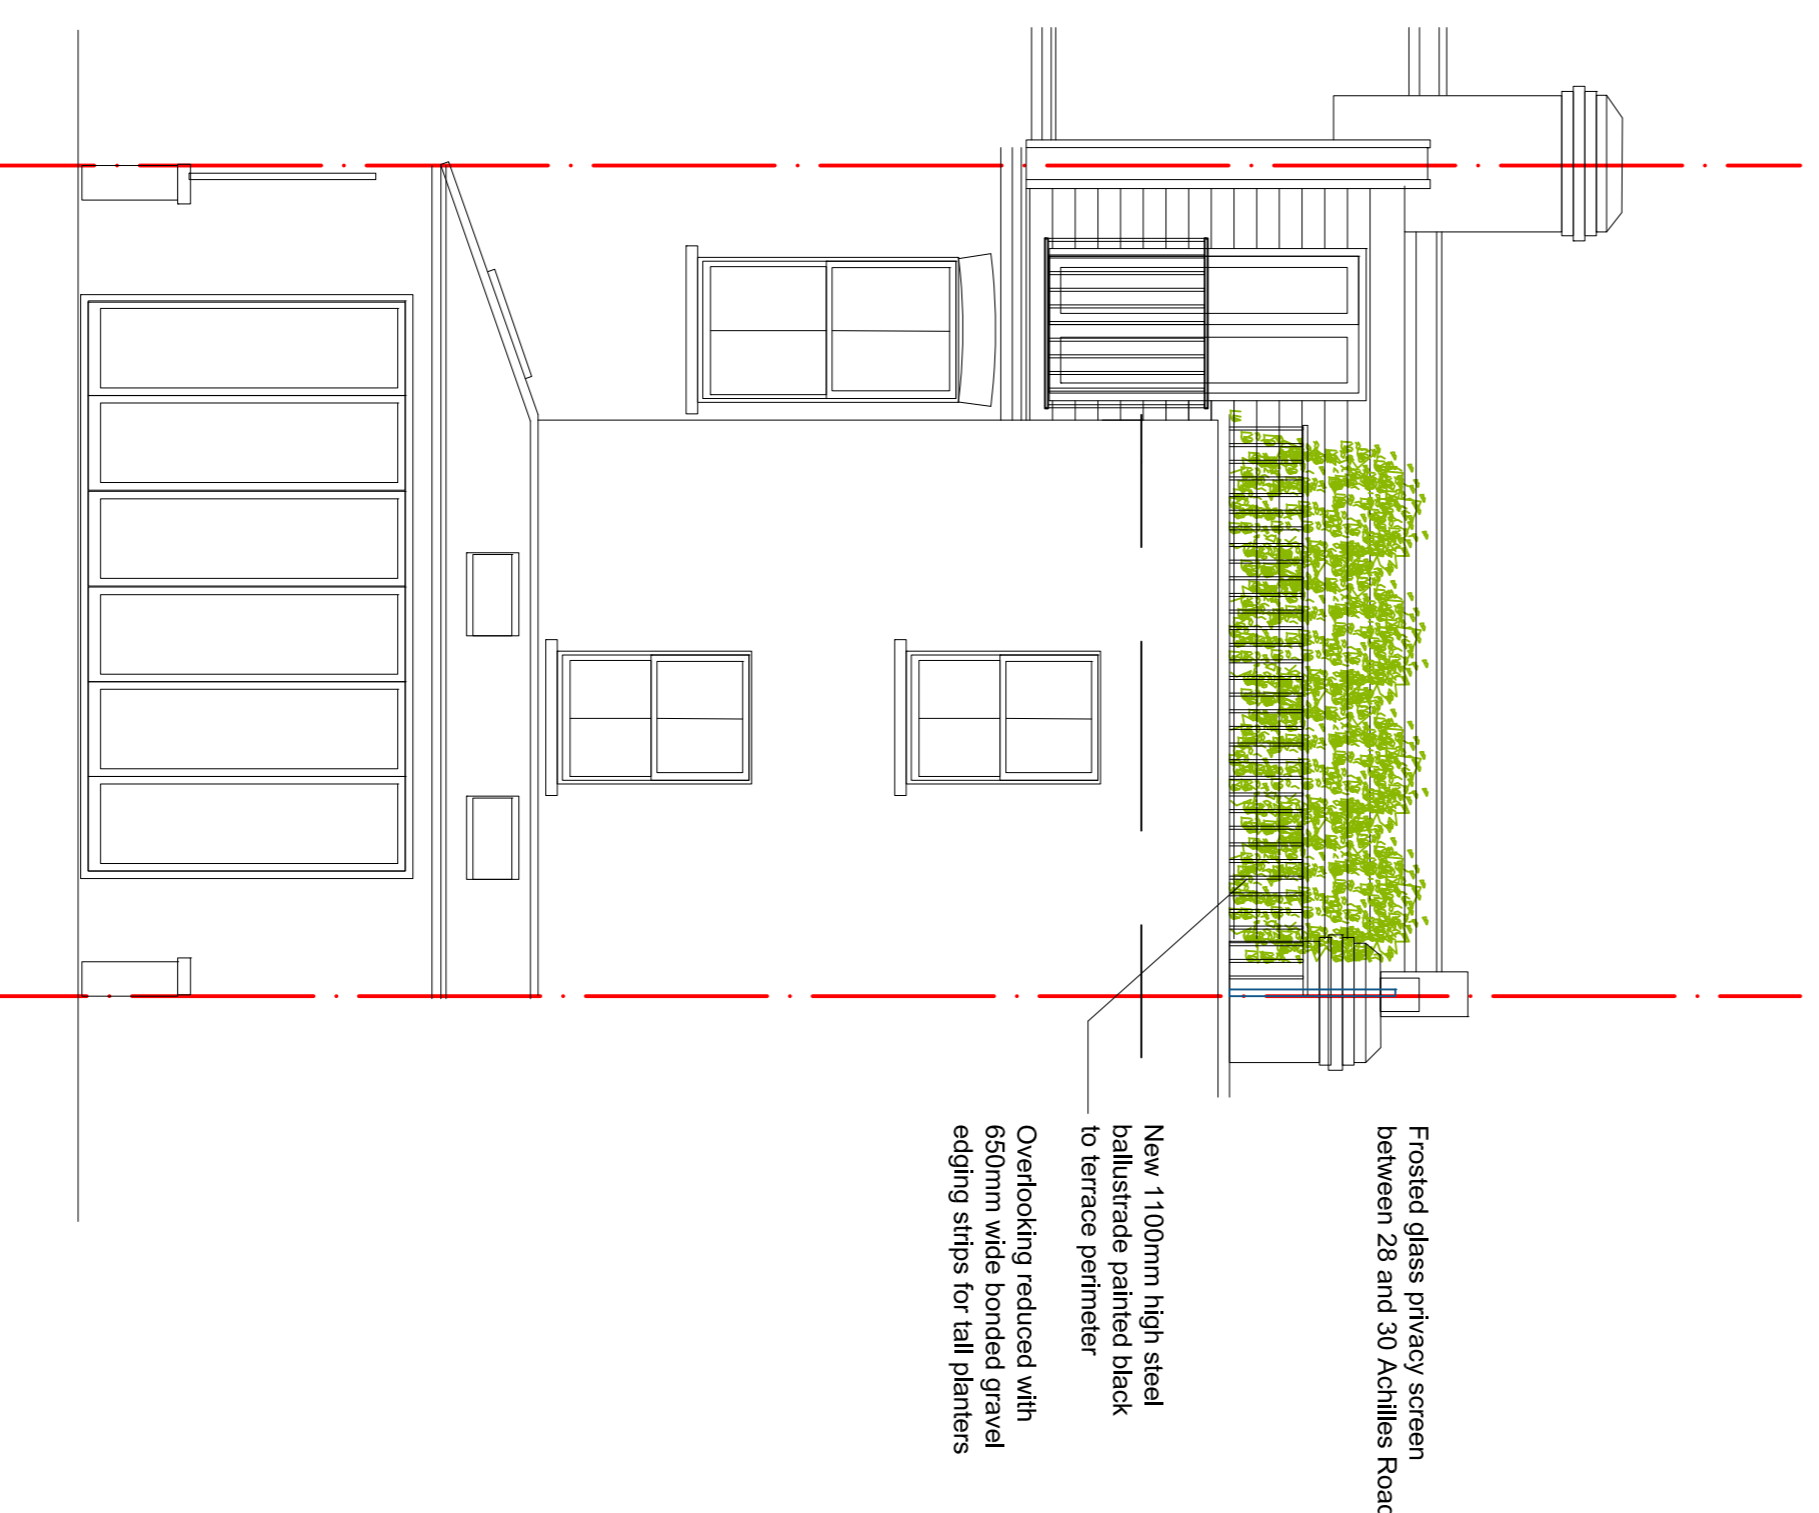

Proposed Rear Elevation (South East)
1:50@A1/1:100@A3

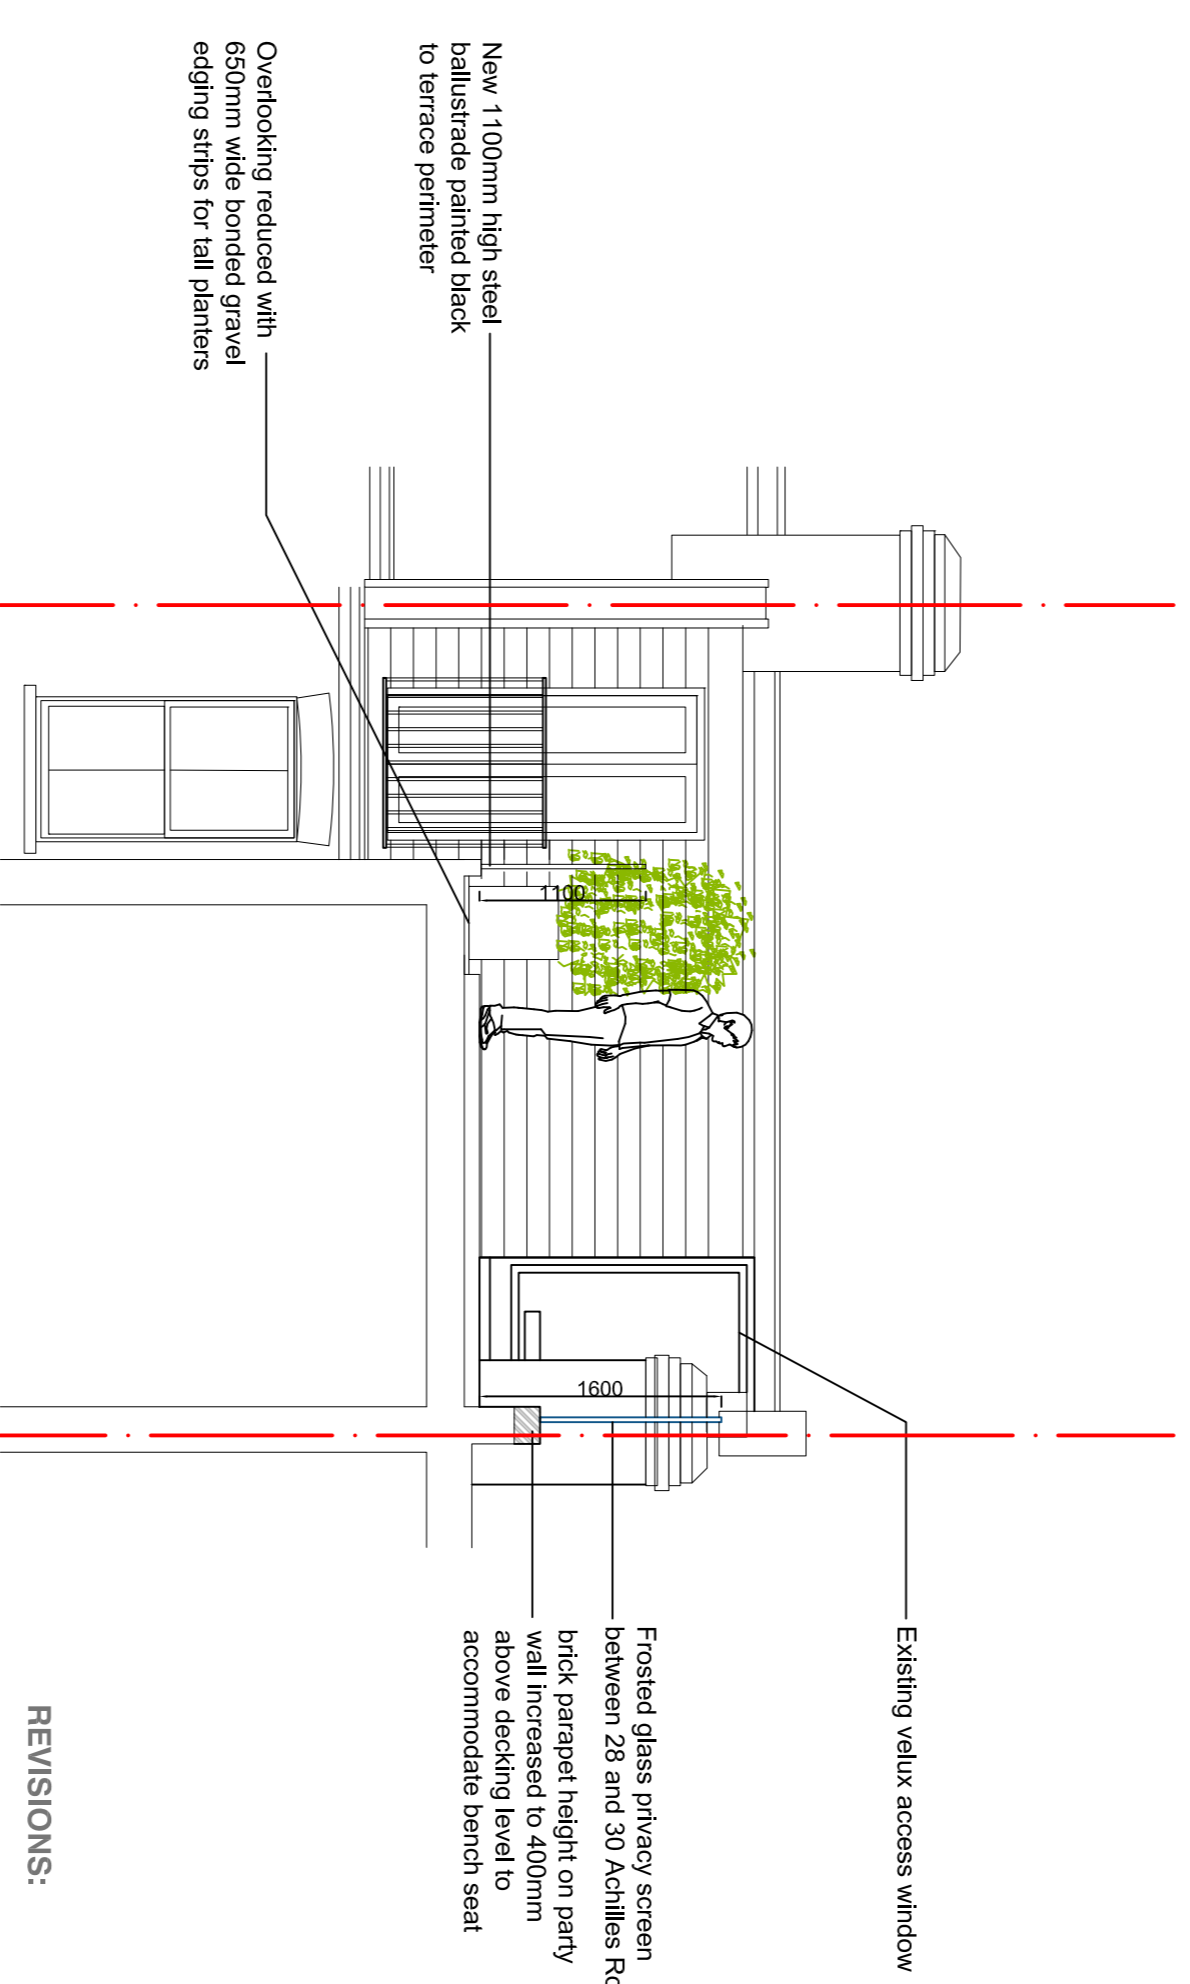

Proposed cross section
1:50@A1/1:100@A3



REVISIONS:
01: 01.06.20 For Planning
00: 12.05.20 First Issue

PLANNING

PROJECT
28 Achilles Road
London
NW6 1EA
Mr and Mrs Chapman

DRAWING

PROPOSED PLANS AND ELEVATIONS
FOR ROOF TERRACE PROPOSAL

SCALE	PAPER SIZE	DATE	DRAWN BY
1:50	A1	MAY'20	SH
1:100	A3		
DRAWING N ^o	REVISION		
18.22.200	01		