



Location Plan

 

DRAWING NOTES

REVISIONS

REV	DATE	DESCRIPTION	BY	CH

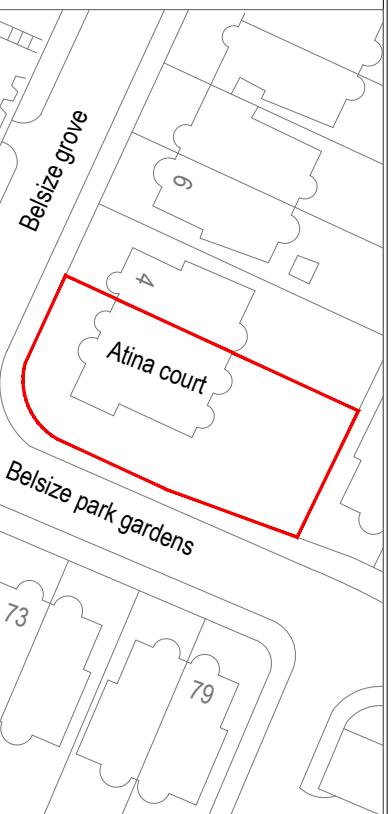

PROJECT TITLE

Atina Court,
2 Belsize Grove

DRAWING TITLE

Location Plan

CLIENT

Lorenzo Calzavara

DRAWING No

BLZPK-L200

REV

/


SCALE @ A3 - 1:1250

DATE



May 2020

DRAWING STATUS

Planning

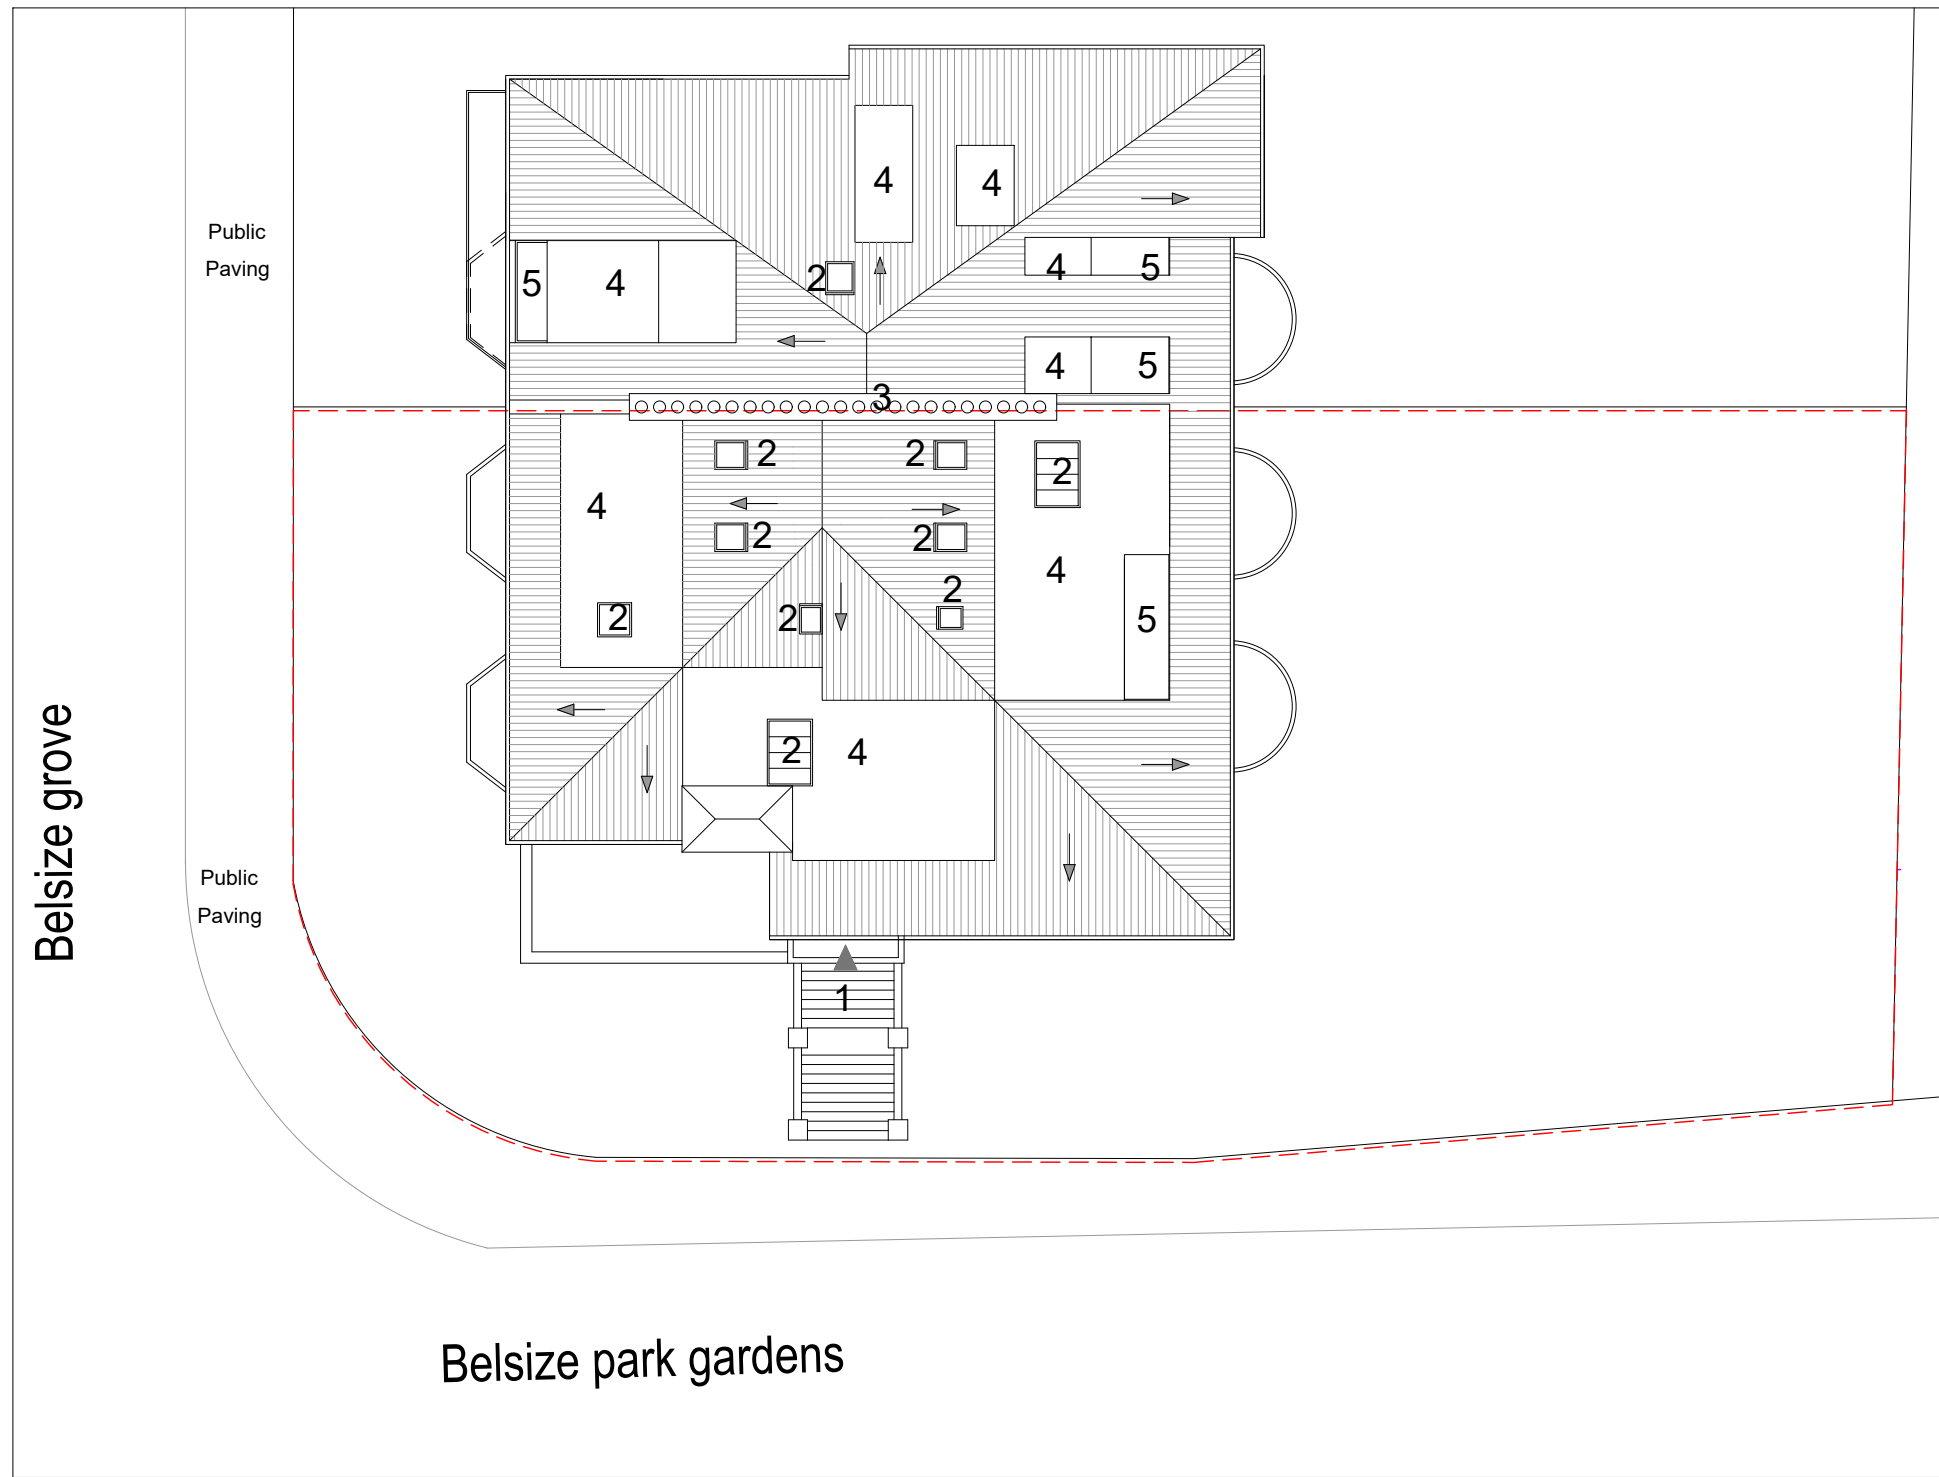


- KEY**
- 1 Entrance
 - 2 Velux
 - 3 Flues
 - 4 Dormer
 - 5 Balcony
 - Property Boundary

 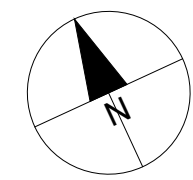

DRAWING NOTES

REVISIONS

REV	DATE	DESCRIPTION	BY	CH

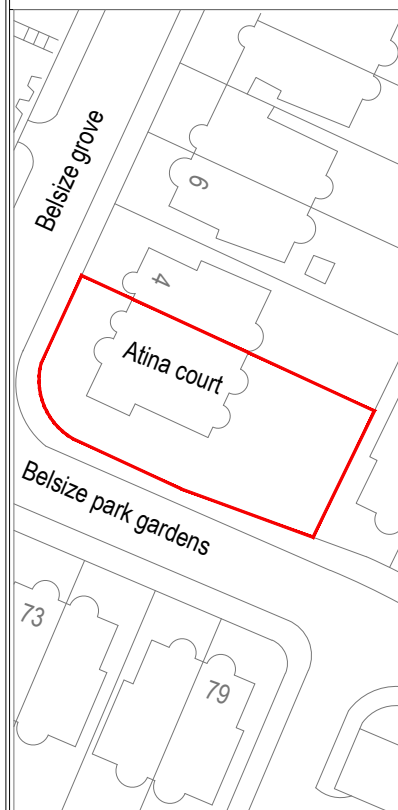

PROJECT TITLE

**Atina Court,
2 Belsize Grove**

DRAWING TITLE

Existing-Site Plan

CLIENT

Lorenzo Calzavara

DRAWING No

BLZPK-L201

SCALE @ A3 - 1:200

DATE


May 2020

DRAWING STATUS

Planning

Public
Living


Public
Living

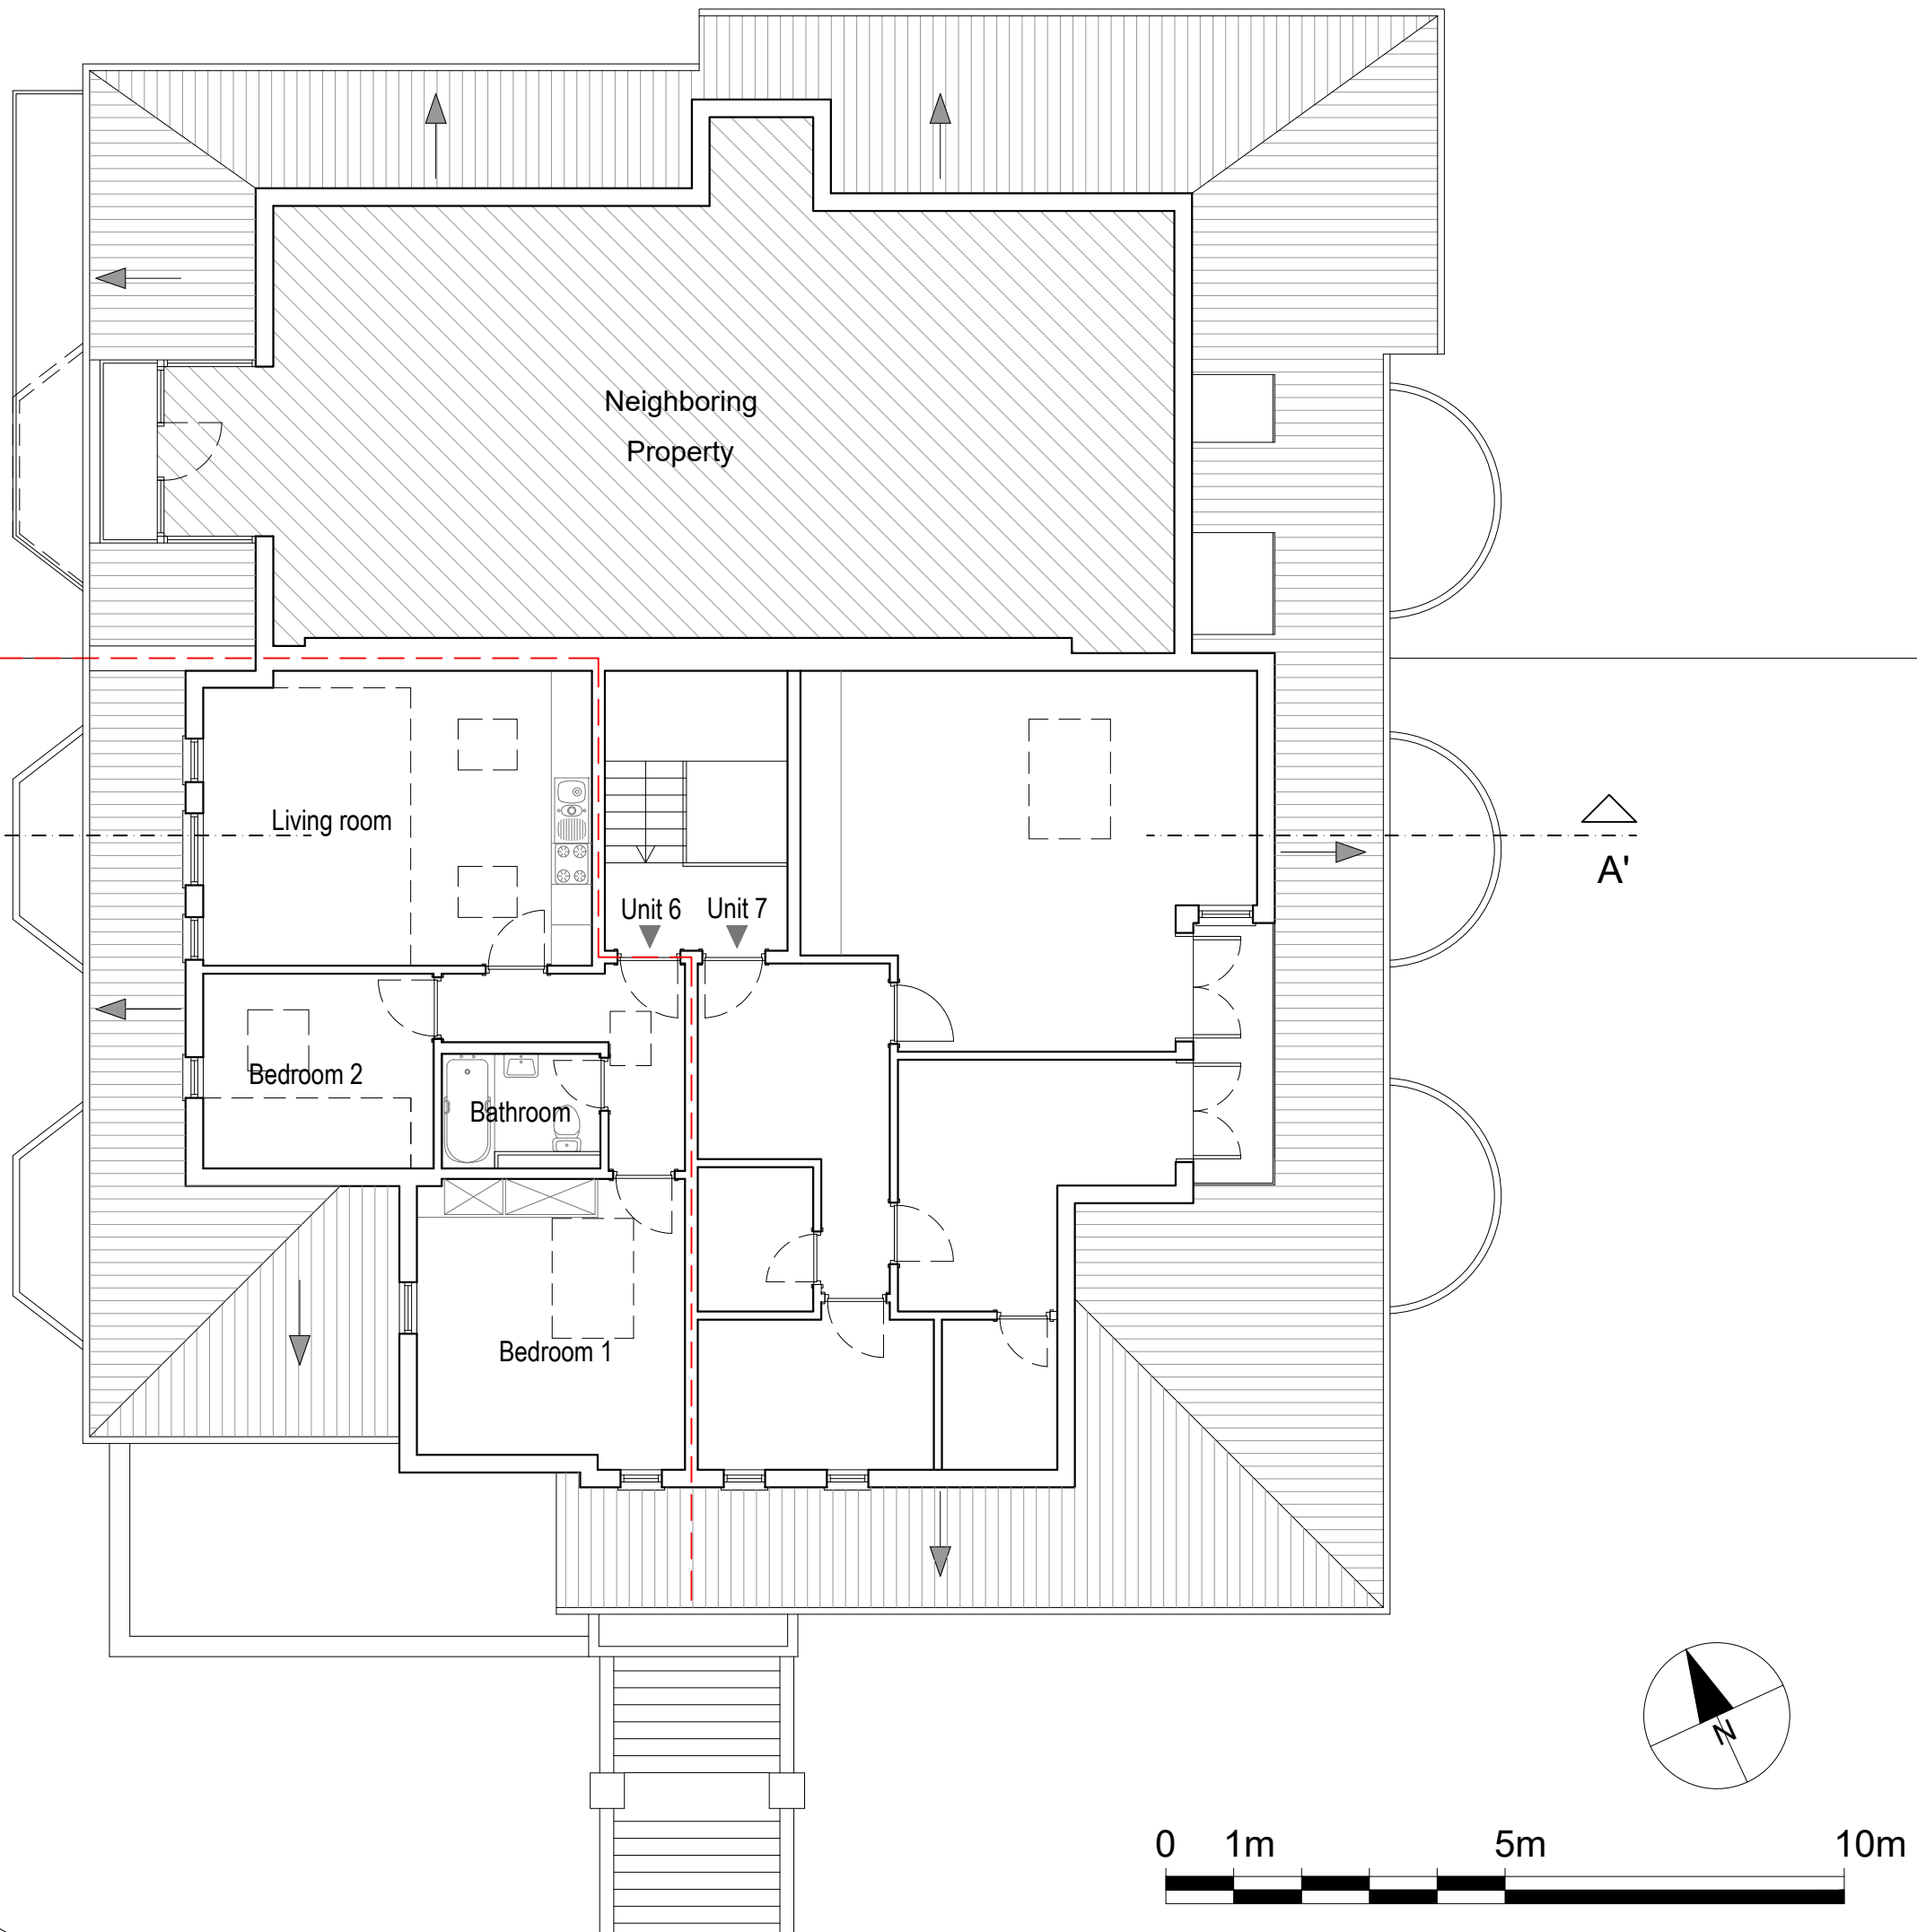

DRAWING NOTES

REVISIONS

REV	DATE	DESCRIPTION	BY	CH

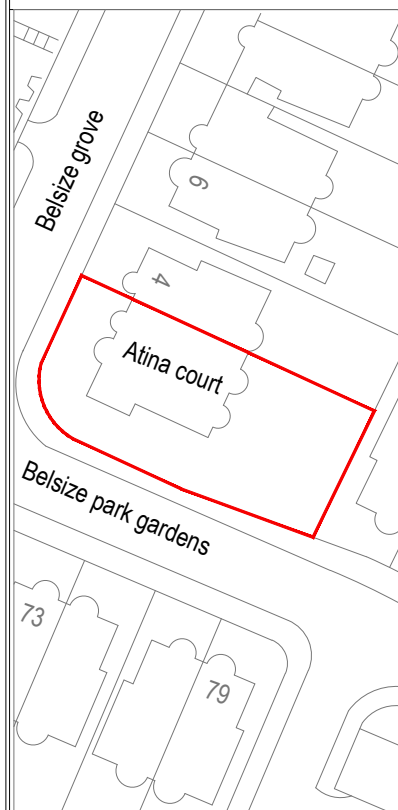

PROJECT TITLE

Atina Court,
2 Belsize Grove

DRAWING TITLE

Existing - Third Floor
Plan

CLIENT

Lorenzo Calzavara


DRAWING No	REV
------------	-----

BLZPK-P201 /

SCALE @ A3 - 1:100

DATE	DRAWING STATUS
May 2020	Planning




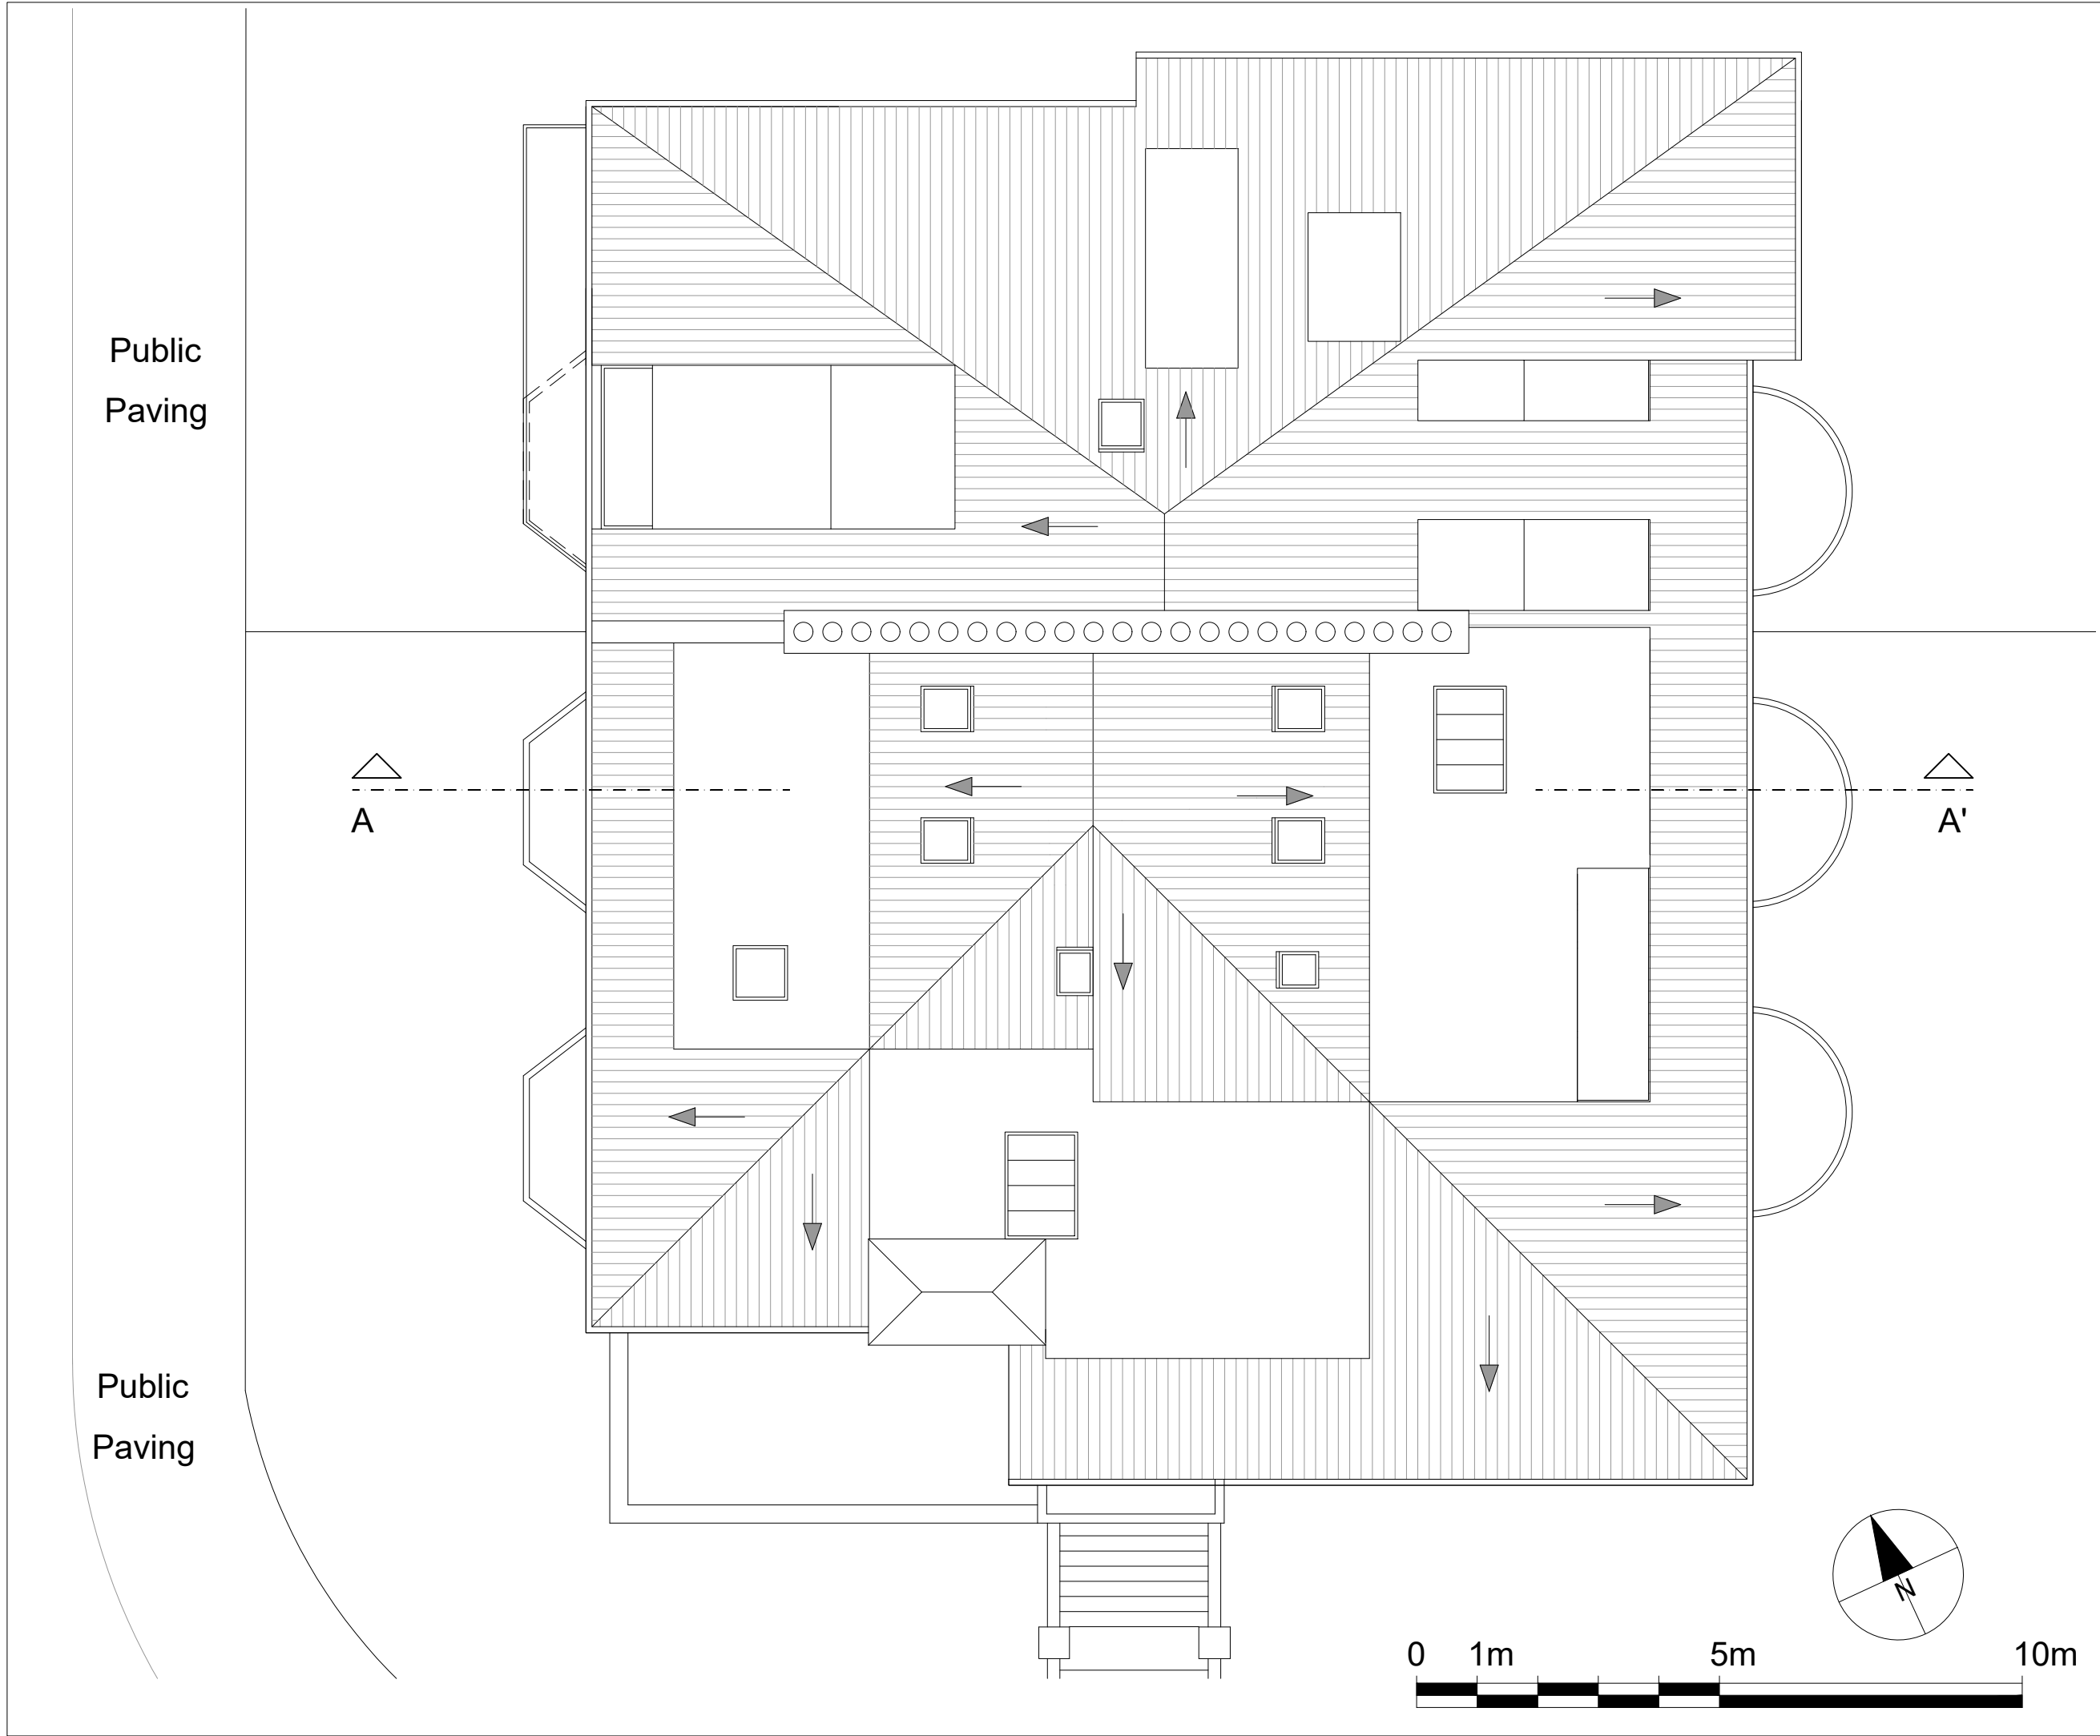

DRAWING NOTES

REVISIONS

REV	DATE	DESCRIPTION	BY	CH

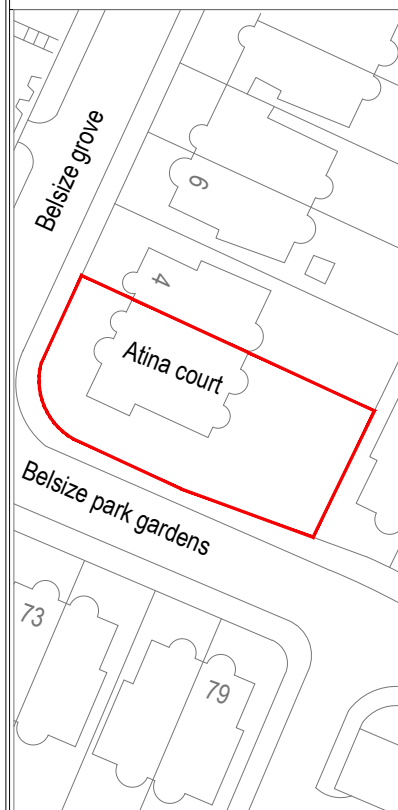

PROJECT TITLE

**Atina Court,
2 Belsize Grove**

DRAWING TITLE

Existing - Roof Plan

CLIENT

Lorenzo Calzavara

DRAWING No

BLZPK-P202

REV

/



SCALE @ A3 - 1:100

DATE

May 2020

DRAWING STATUS

Planning

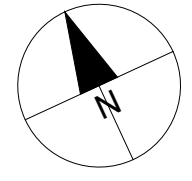 




DRAWING NOTES

REVISIONS

REV	DATE	DESCRIPTION	BY	CH

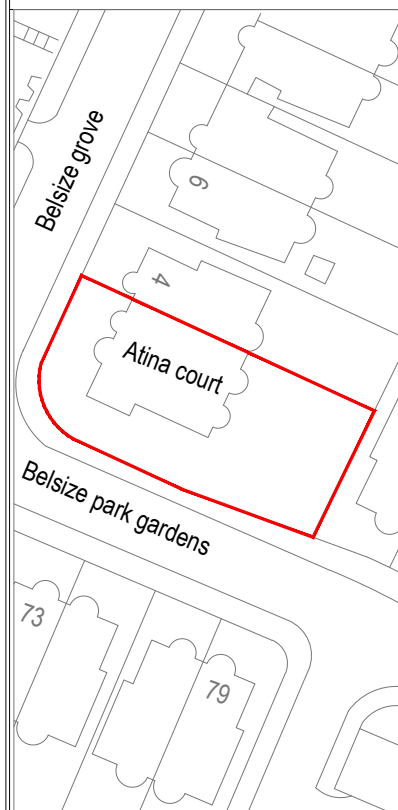

PROJECT TITLE

Atina Court,
2 Belsize Grove

DRAWING TITLE

Existing-Front Elevation

CLIENT

Lorenzo Calzavara

DRAWING No

BLZPK-E201

SCALE @ A3 - 1:100

DATE

May 2020


DRAWING STATUS

Planning

DRAWING NOTES

REVISIONS

REV	DATE	DESCRIPTION	BY	CH

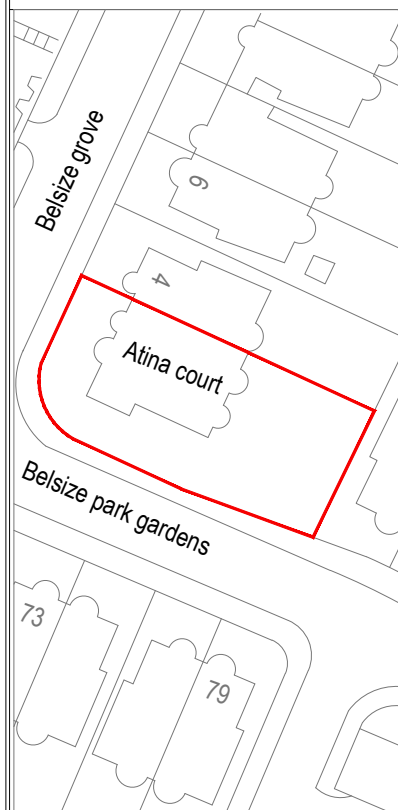

PROJECT TITLE

Atina Court,
2 Belsize Grove

DRAWING TITLE

Existing- Side Elevation

CLIENT

Lorenzo Calzavara

DRAWING No

BLZPK-E202

SCALE @ A3 - 1:100

DATE

May 2020


DRAWING STATUS


Planning

Top Floor Level



Proposed-Atina Court, 2 Belsize Grove

 


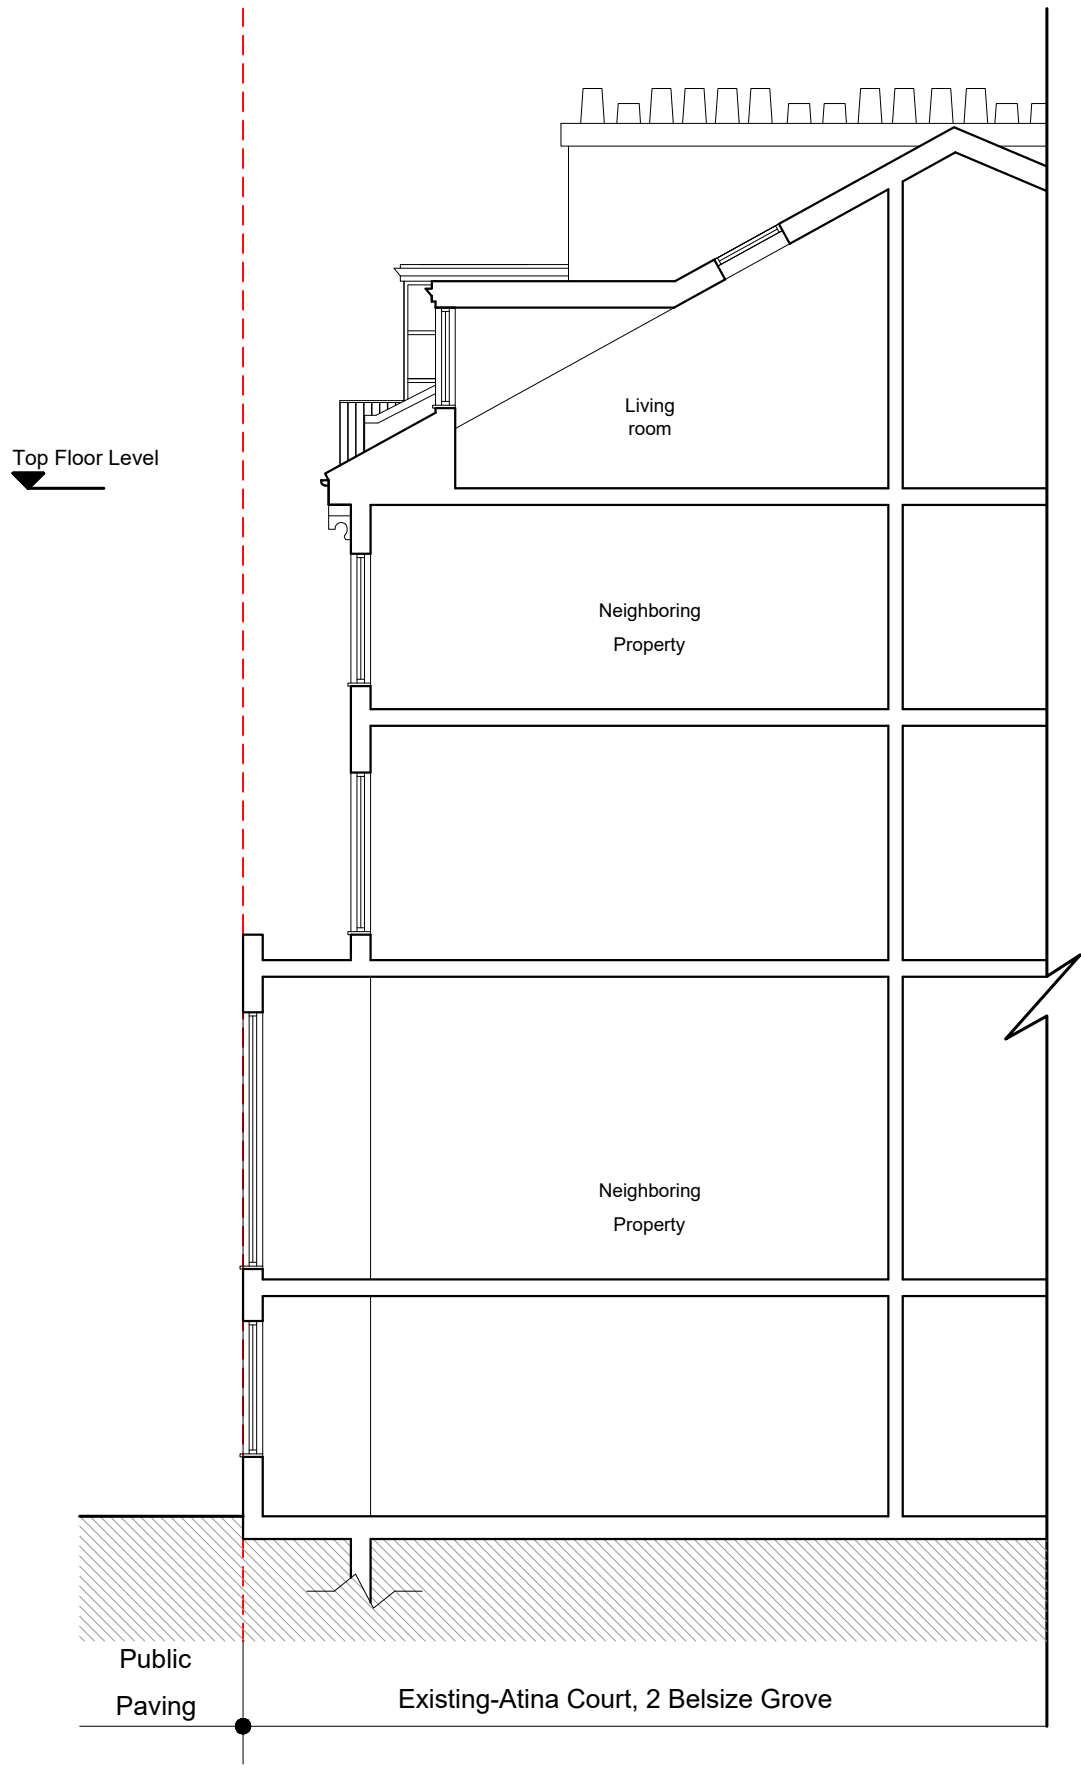

DRAWING NOTES

REVISIONS

REV	DATE	DESCRIPTION	BY	CH

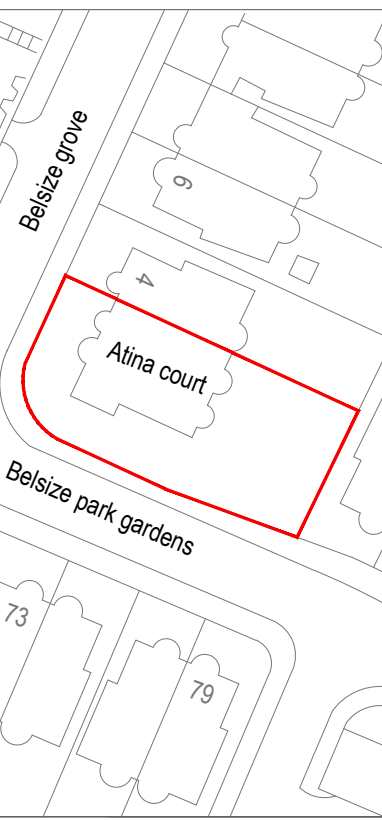

PROJECT TITLE

Atina Court,
2 Belsize Grove

DRAWING TITLE

Existing - Section A-A'

CLIENT

Lorenzo Calzavara

DRAWING No

BLZPK-S201

REV

/

SCALE @ A3 - 1:100

DATE

May 2020

DRAWING STATUS

Planning