

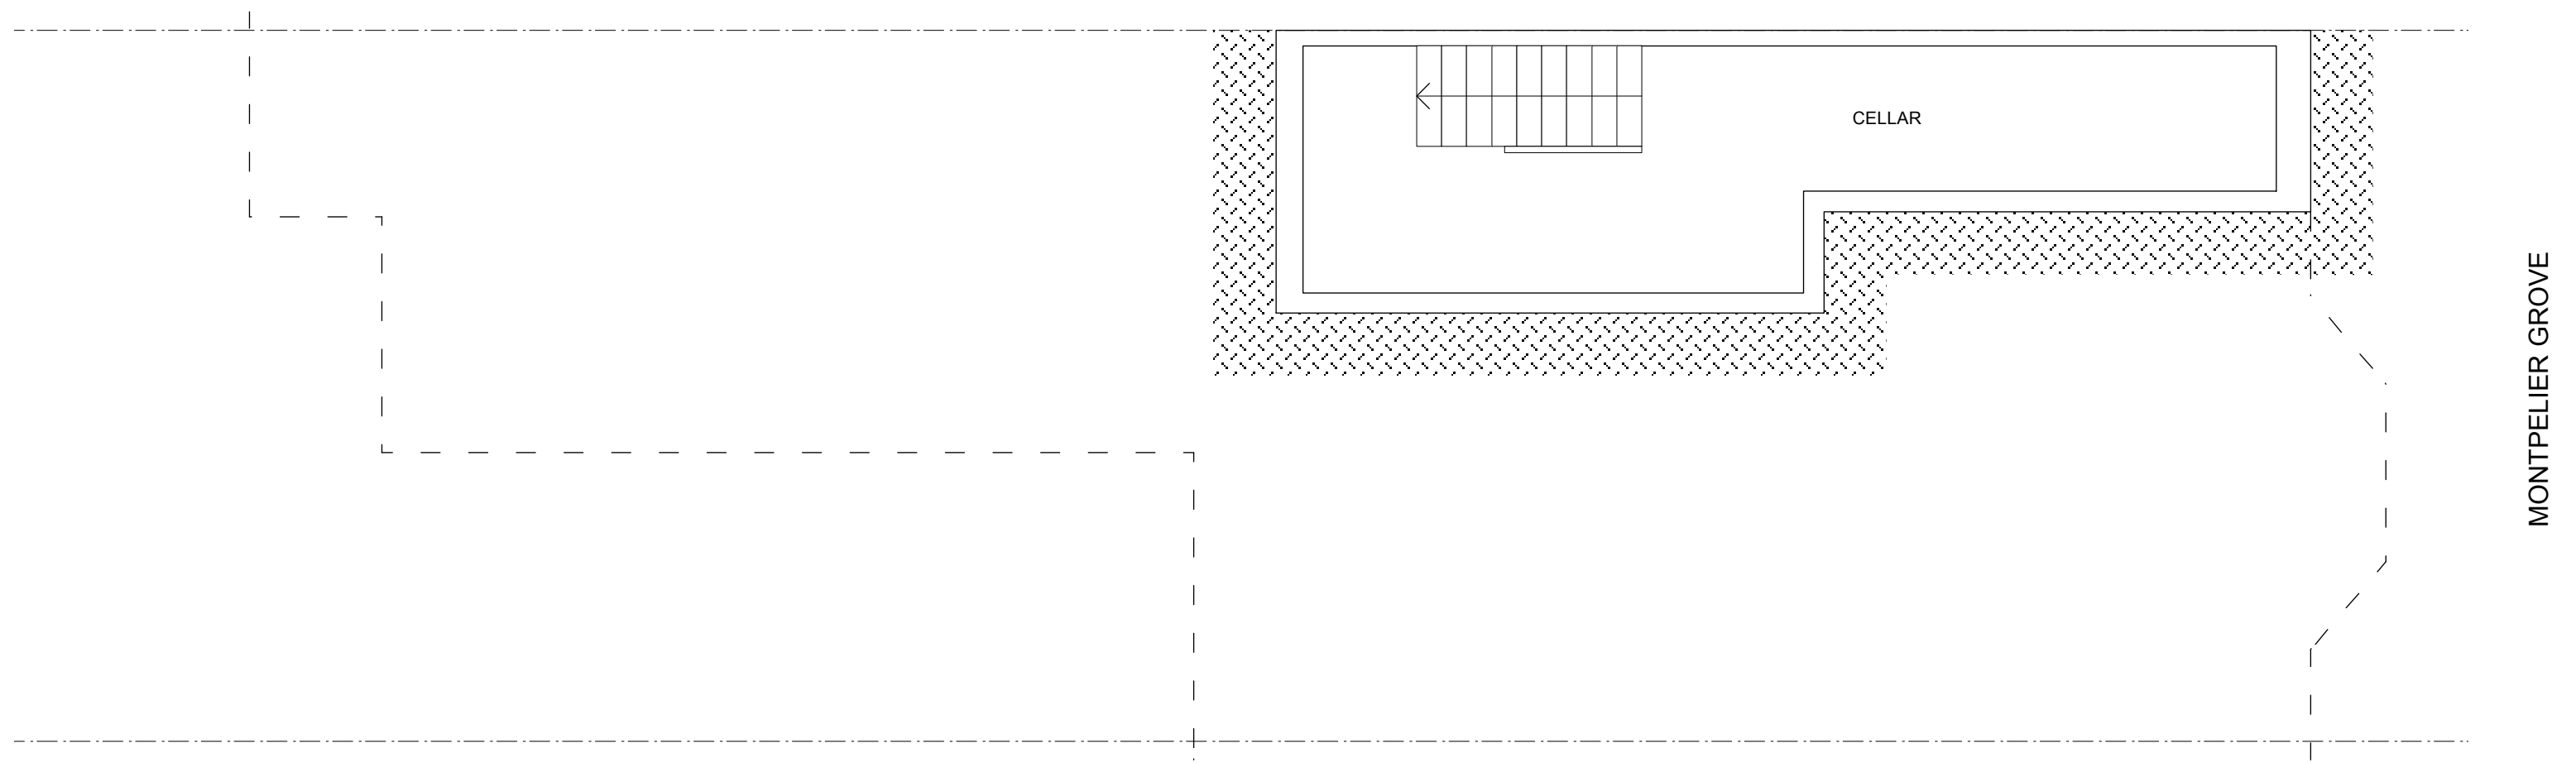
 


PLANNING


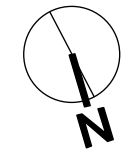


MONTPELIER GROVE

1 EXISTING BASEMENT PLAN
02 Scale 1:50

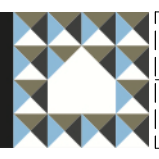



PLANNING

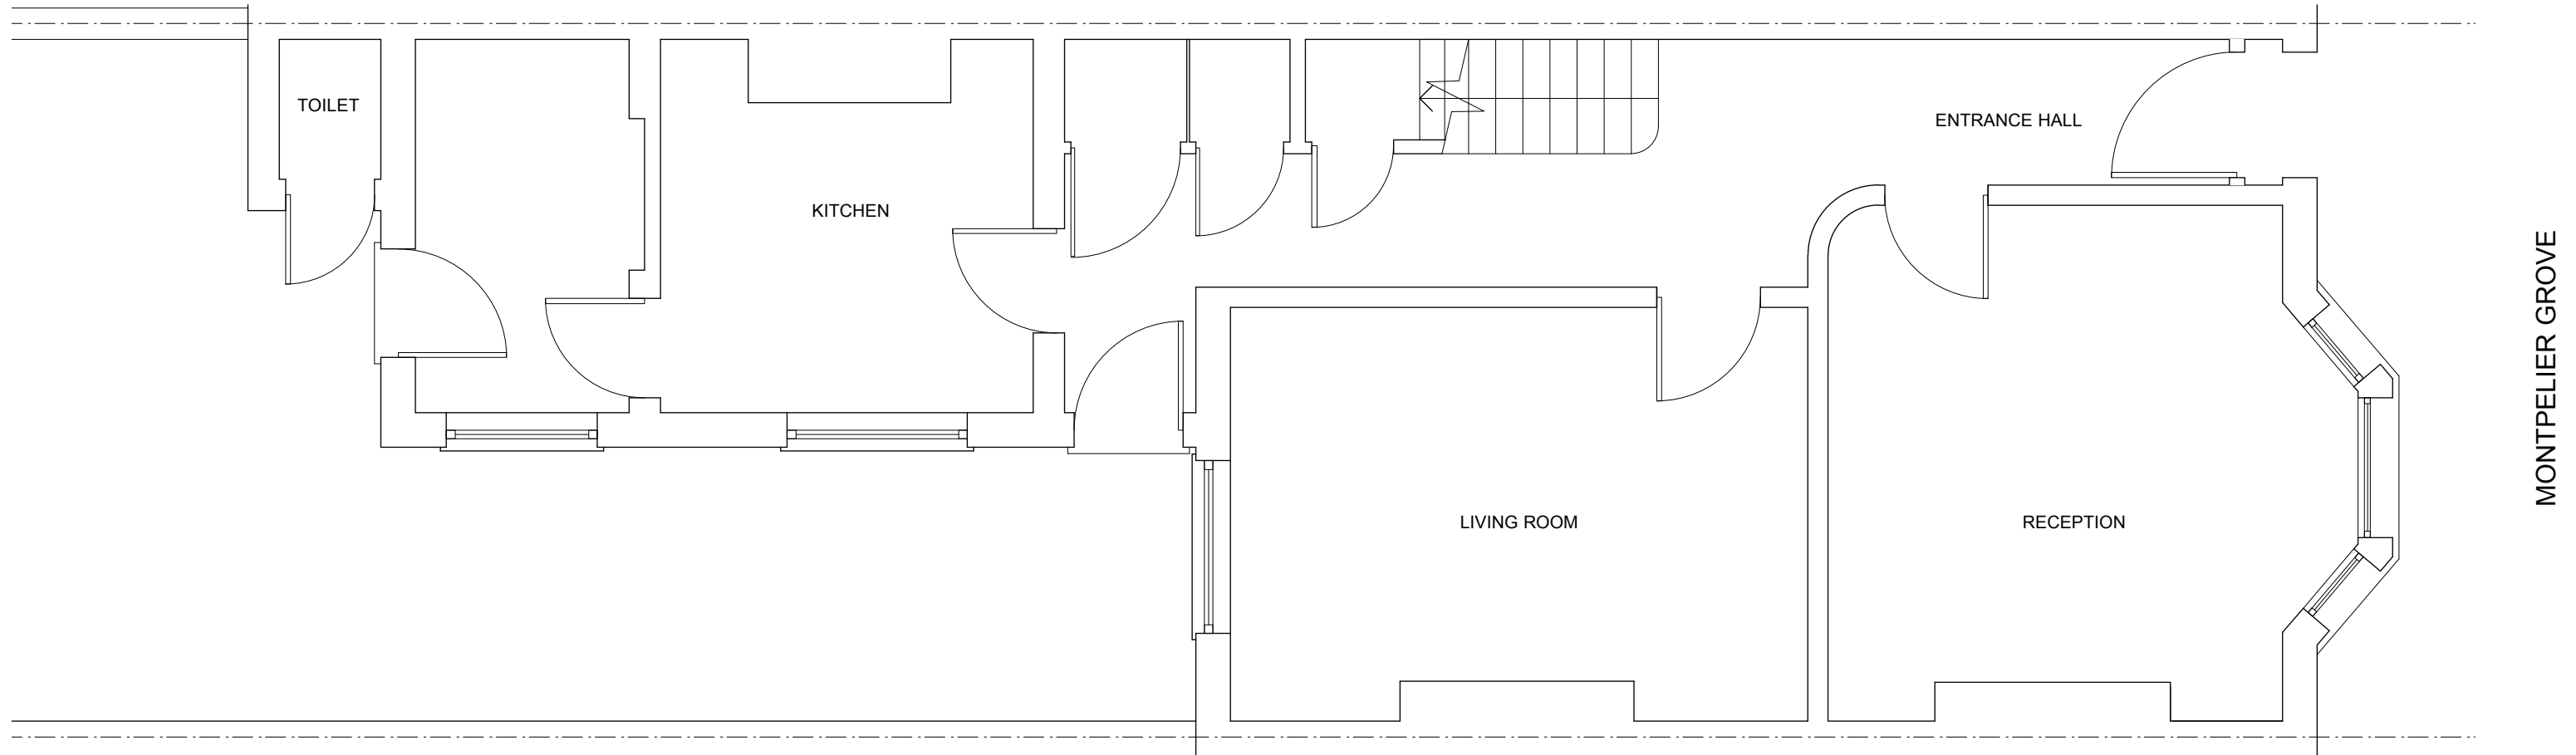 

1 EXISTING GROUND FLOOR PLAN
03 Scale 1:50





PLANNING

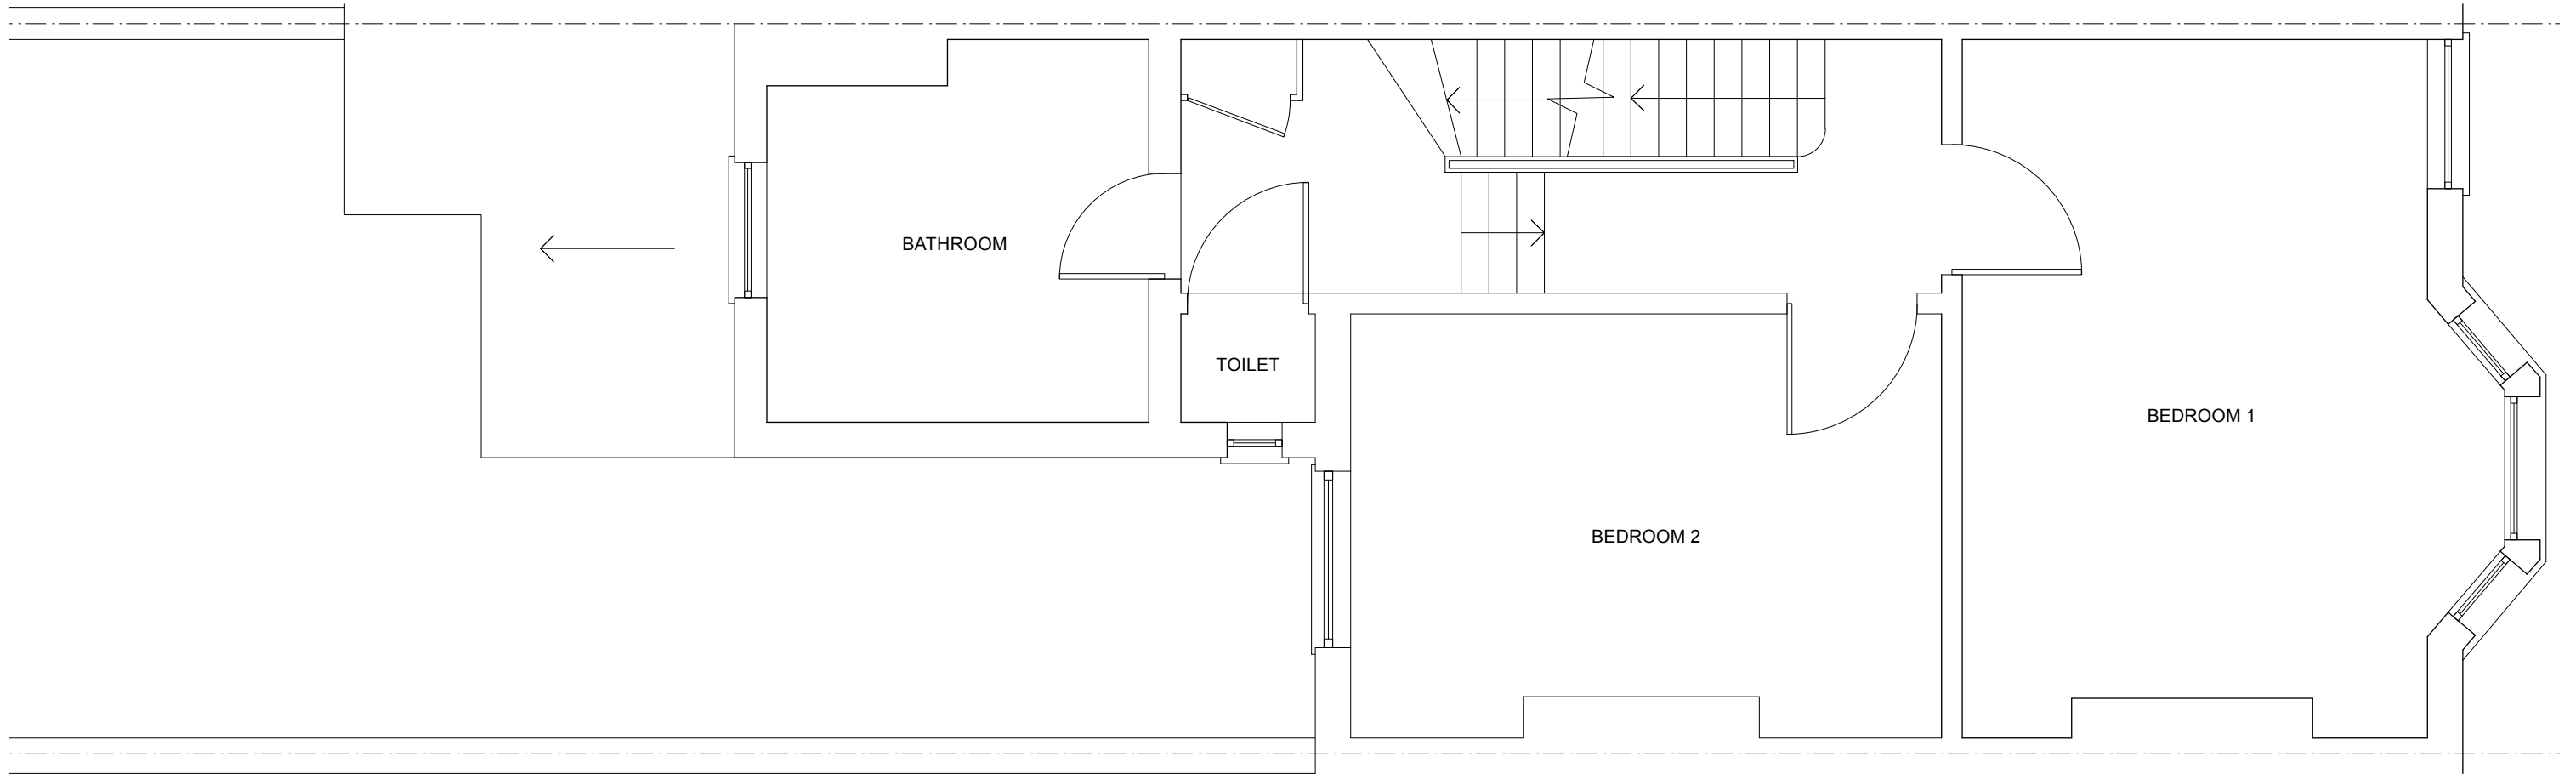 

1 EXISTING FIRST FLOOR PLAN
04 Scale 1:50





PLANNING

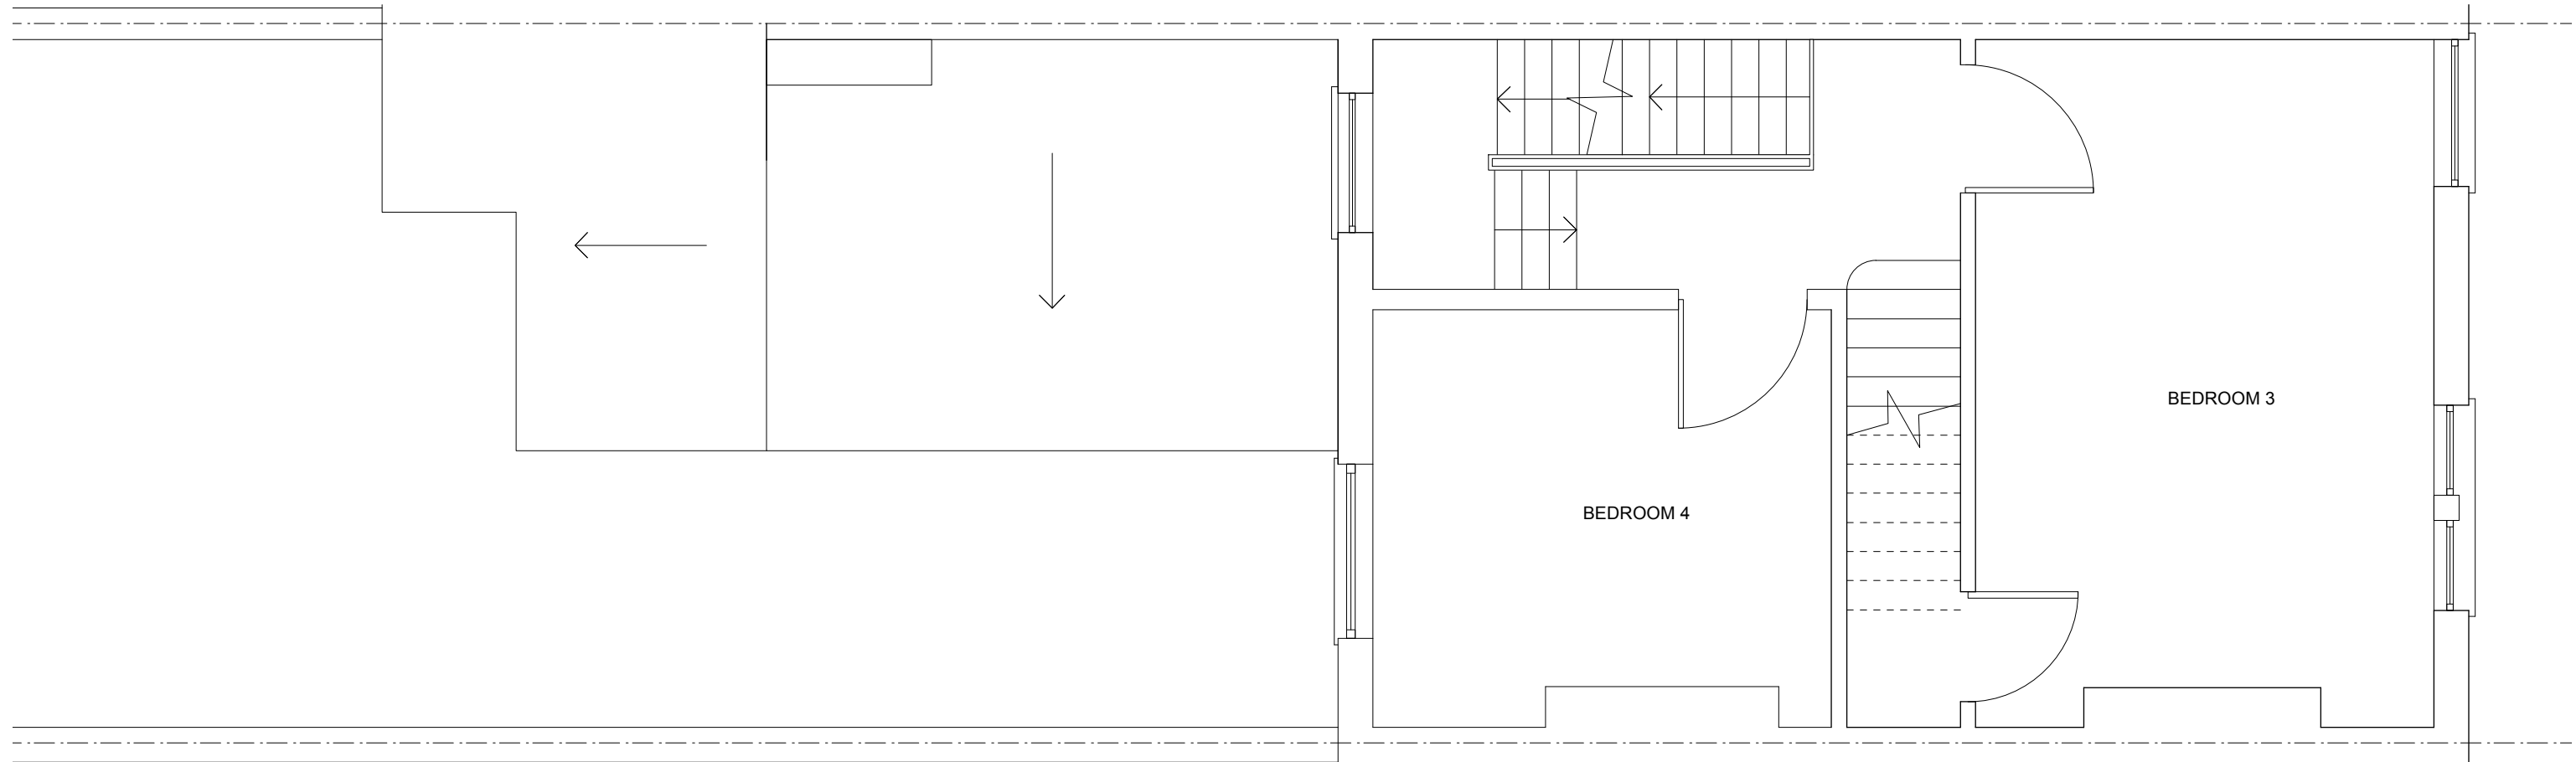 

1 EXISTING SECOND FLOOR PLAN
05 Scale 1:50





PLANNING

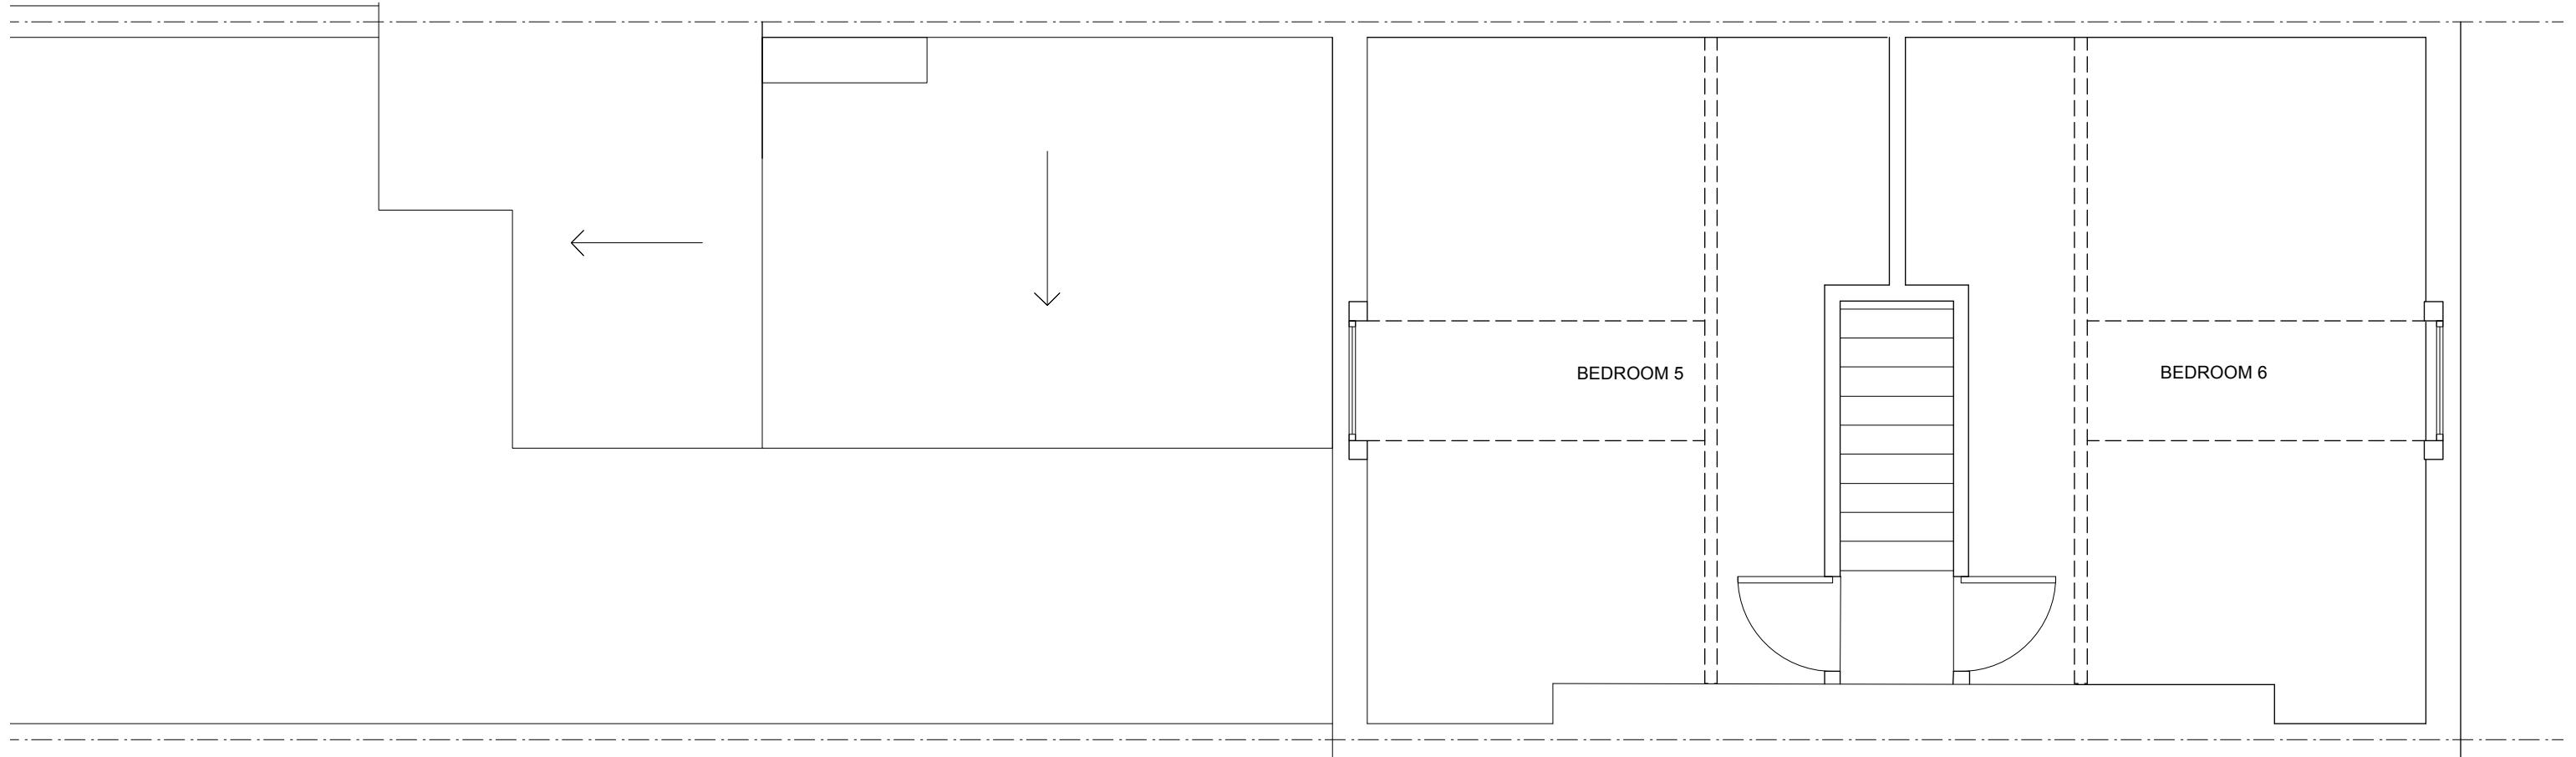 

1
06 EXISTING THIRD FLOOR PLAN
Scale 1:50



PLANNING

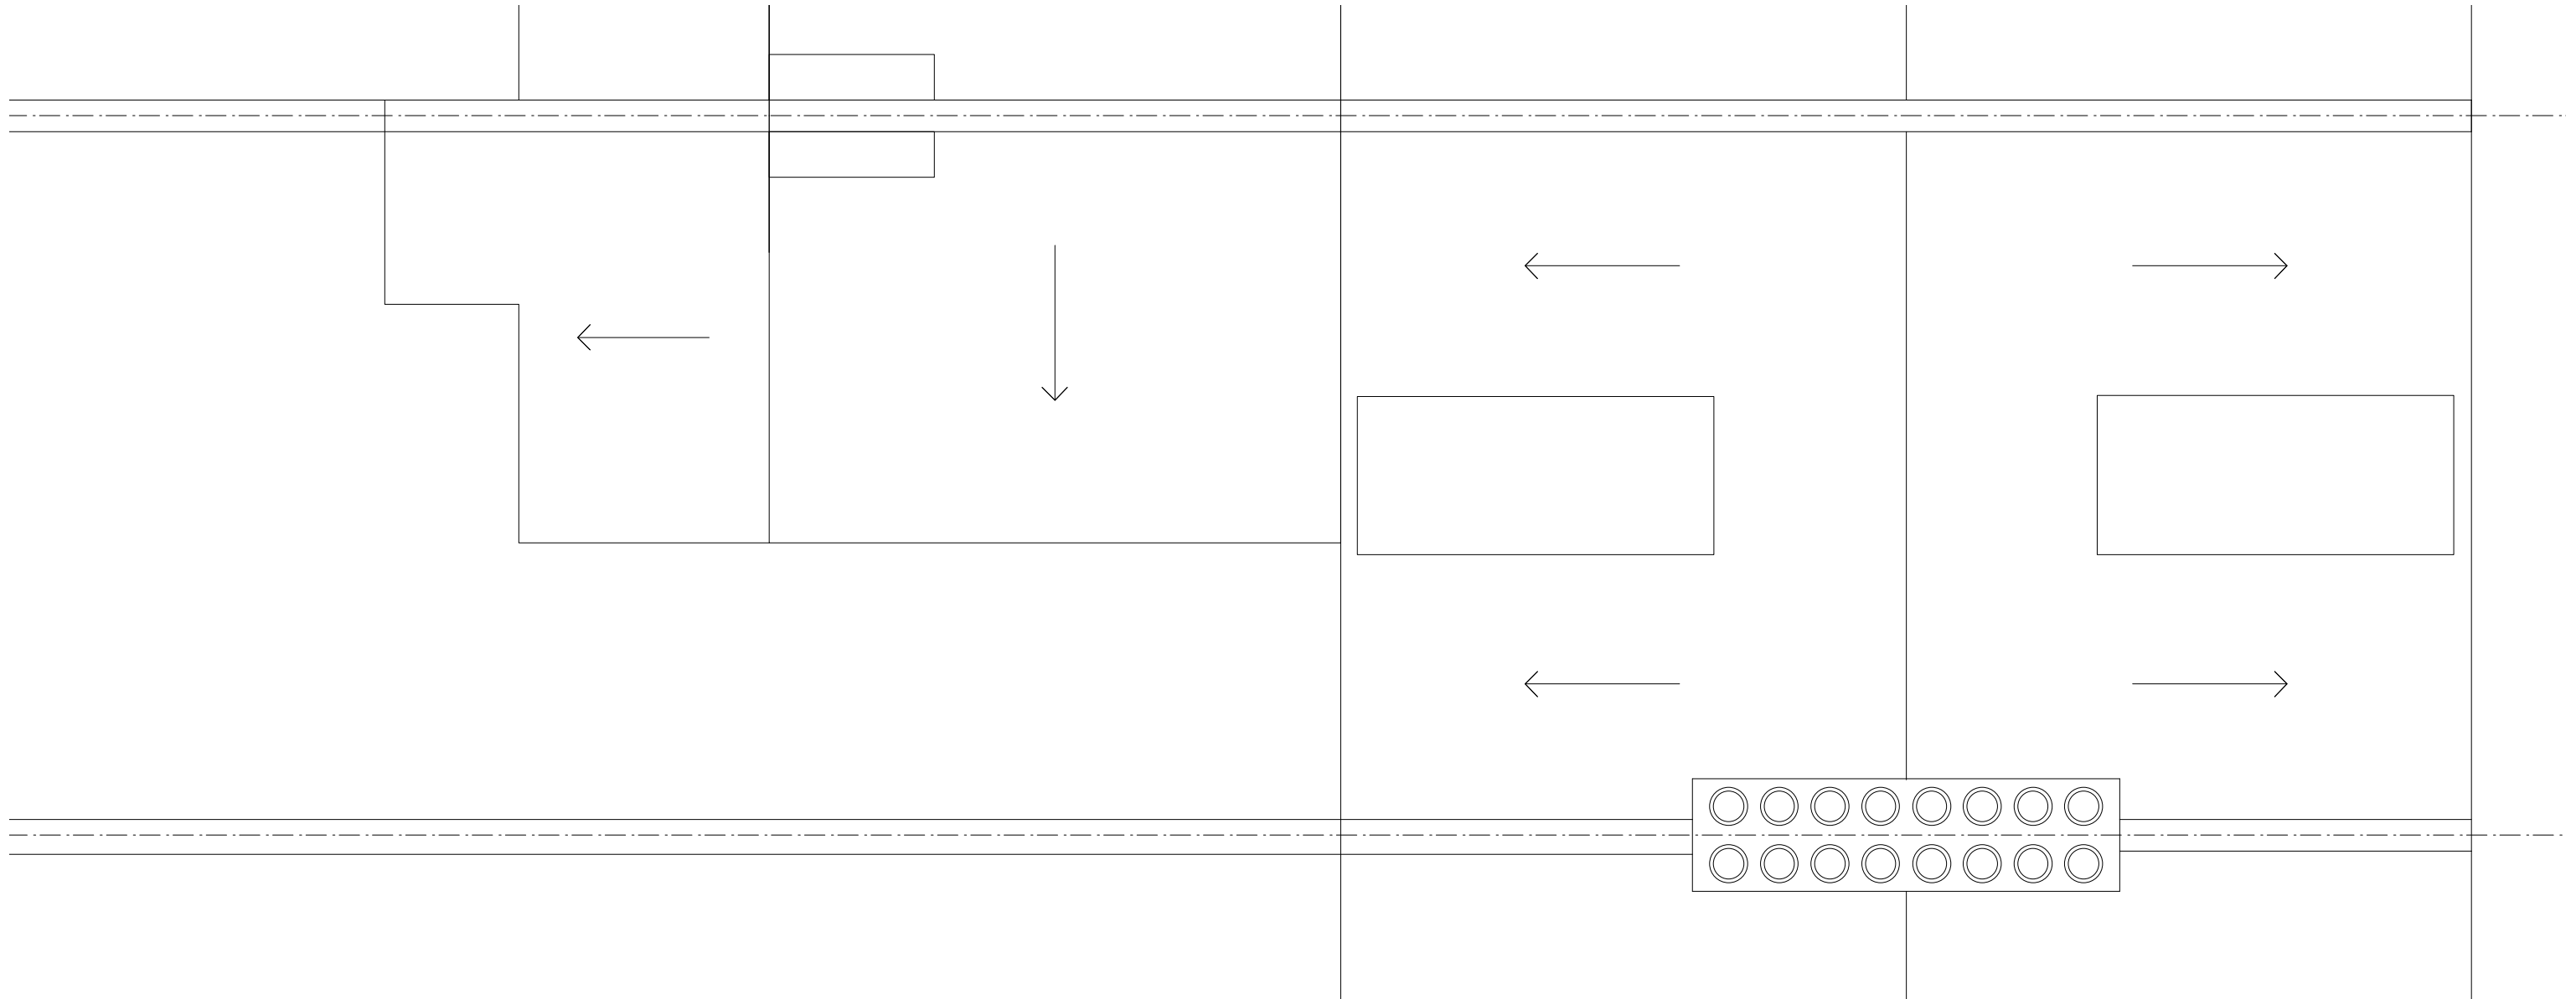 

1 EXISTING ROOF PLAN
07 Scale 1:50






1
08 EXISTING REAR ELEVATION
Scale 1:100



2
08 EXISTING FRONT ELEVATION
Scale 1:100

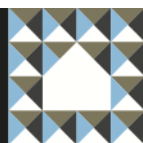



1
09

EXISTING SECTION AA
Scale 1:100

