


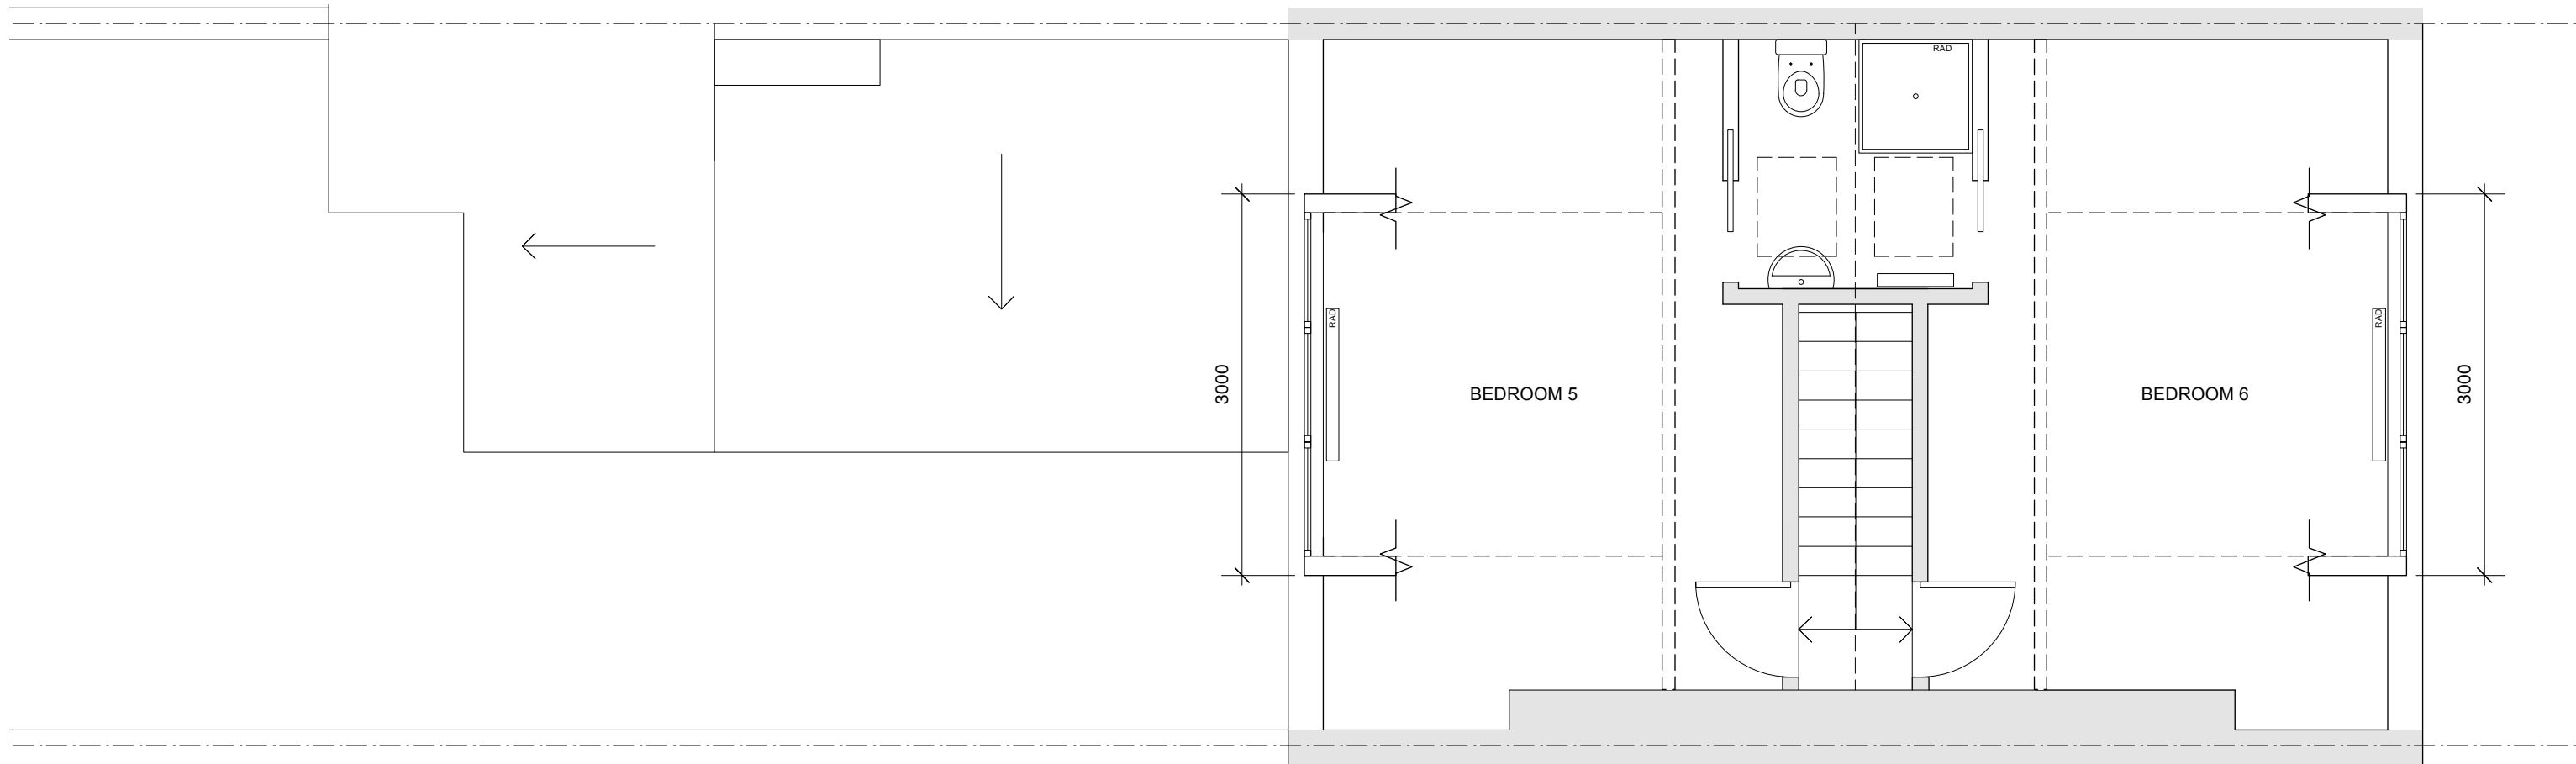


PLANNING

 

1 PROPOSED THIRD FLOOR PLAN
14 Scale 1:50

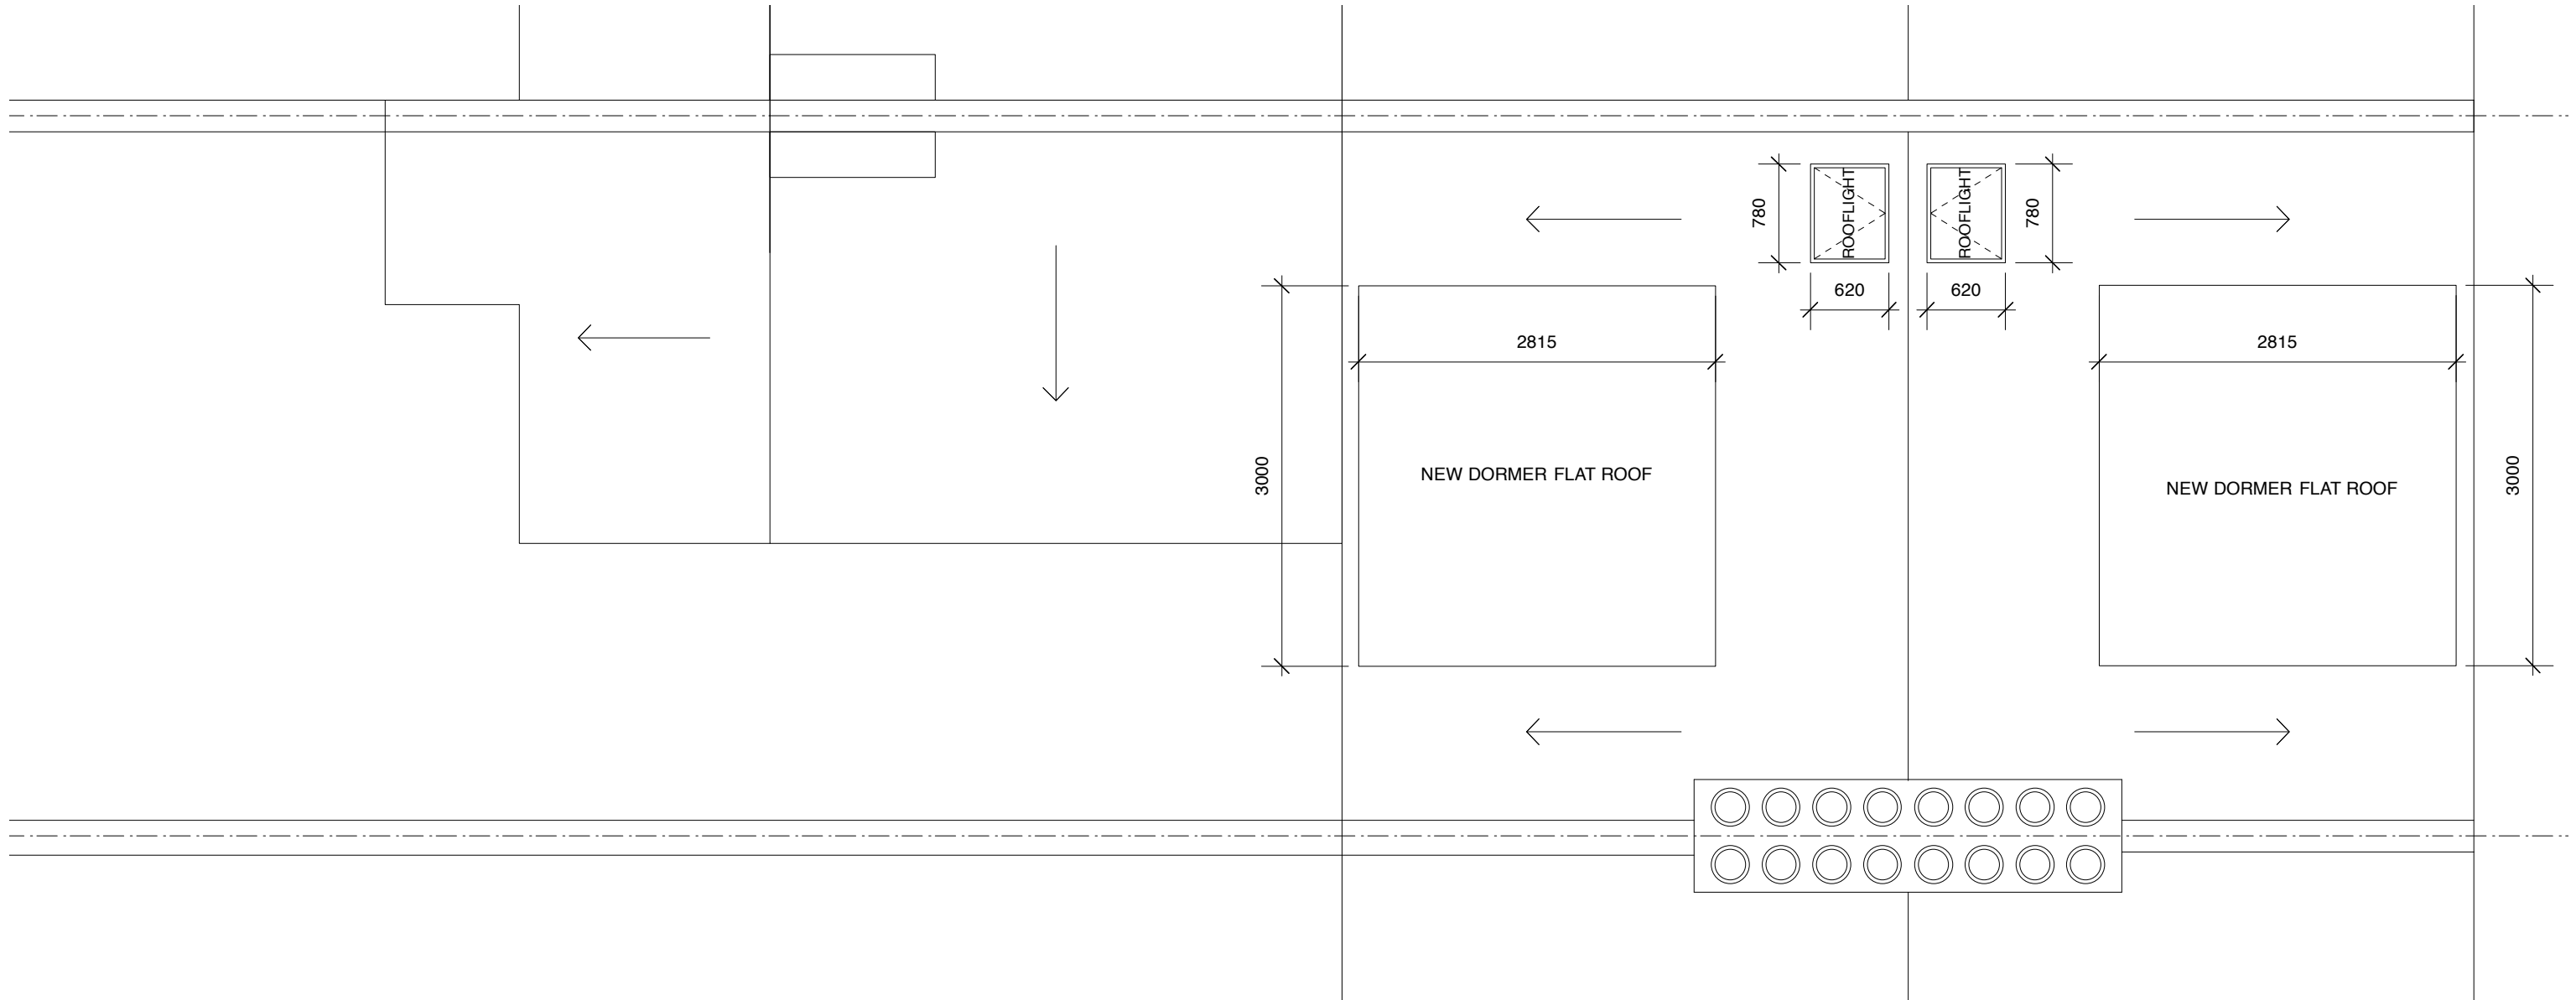

 


1 PROPOSED ROOF PLAN
15 Scale 1:50






1 PROPOSED REAR ELEVATION
16 Scale 1:100

2 PROPOSED FRONT ELEVATION
16 Scale 1:100

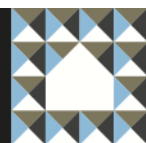

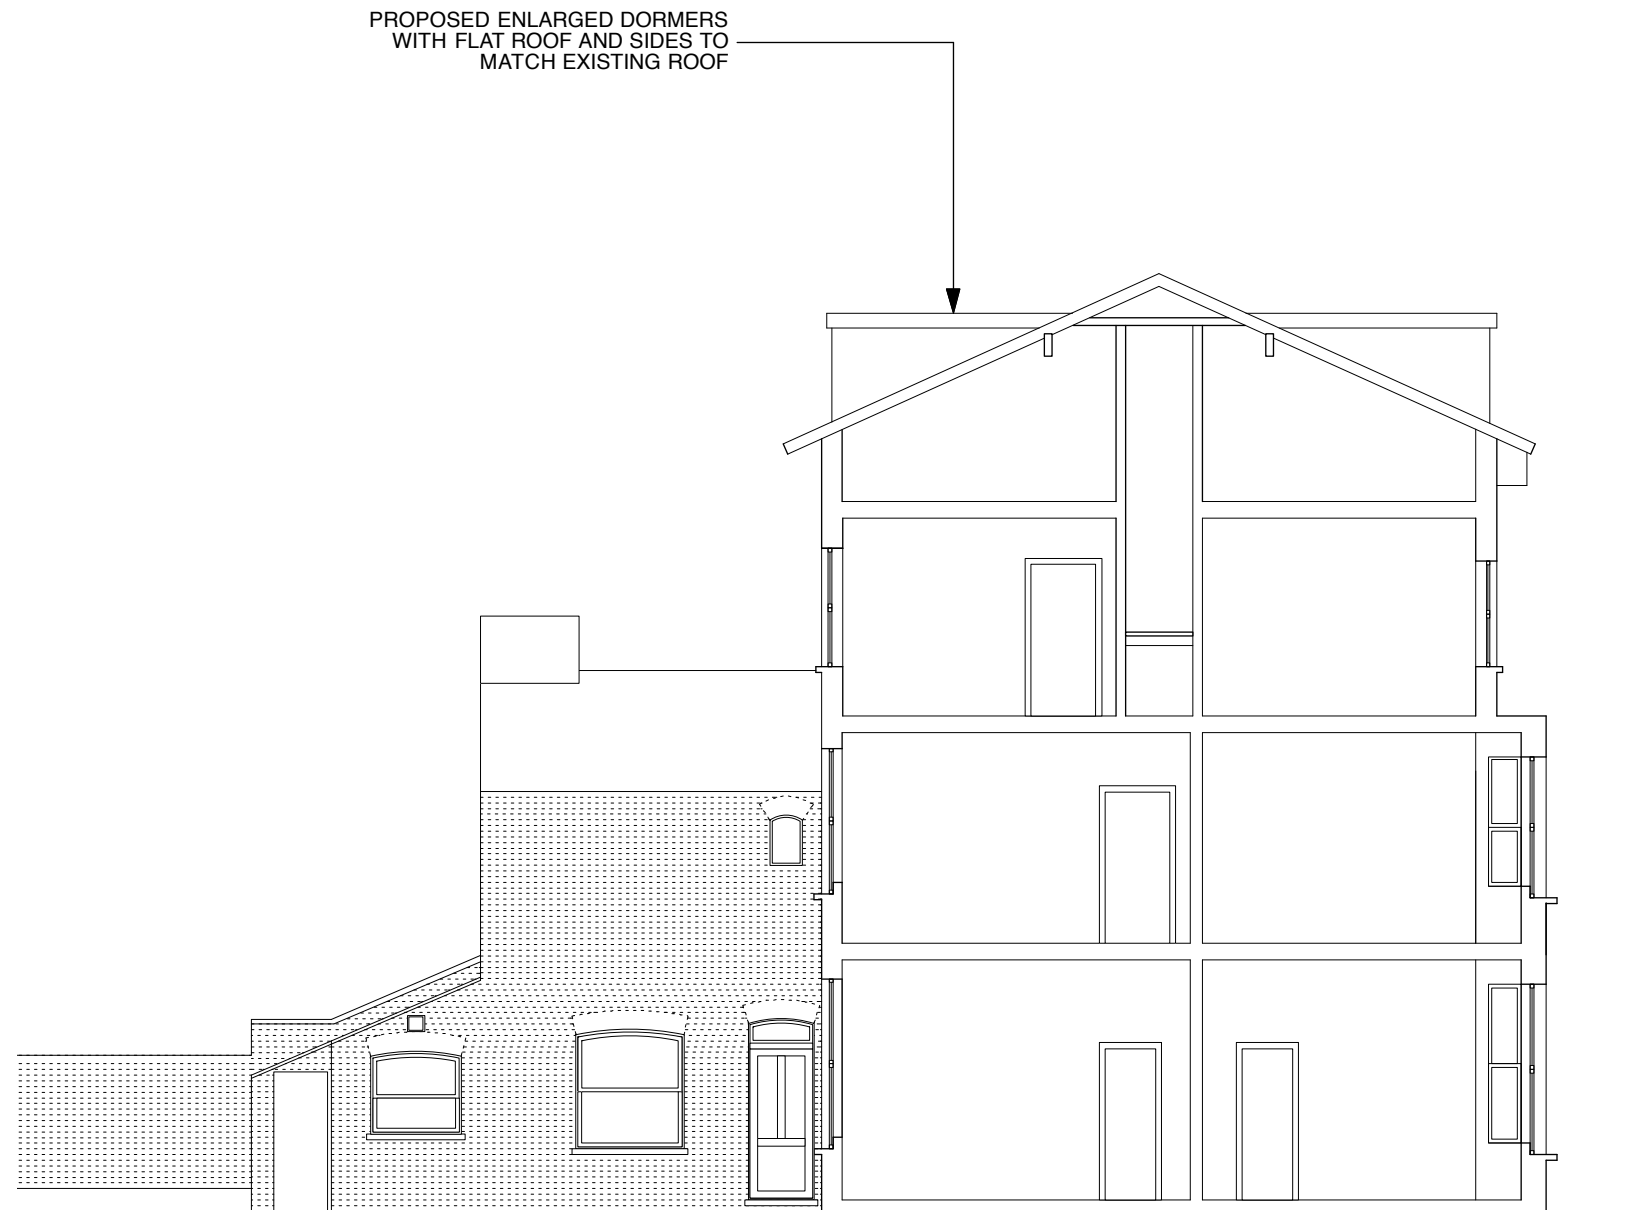

1 PROPOSED SECTION AA
17 Scale 1:100

