


Copyright Fisher Cheng

No implied license exists. This drawing should not be used to calculate areas for the purposes of valuation. Do not scale this drawing.


All dimensions to be checked on site by the contractor and such dimensions to be their responsibility. All work must comply with relevant British Standards and Building Regulations requirements. Drawing errors and omissions to be reported to the architect.

Revisions


SK01	27.03.20	Issued to Client
SK02	28.04.20	Issued to Planning
SK03	01.06.20	Issued to Structural Engineer
PL01	05.06.20	Issued for Non-Material Amendment

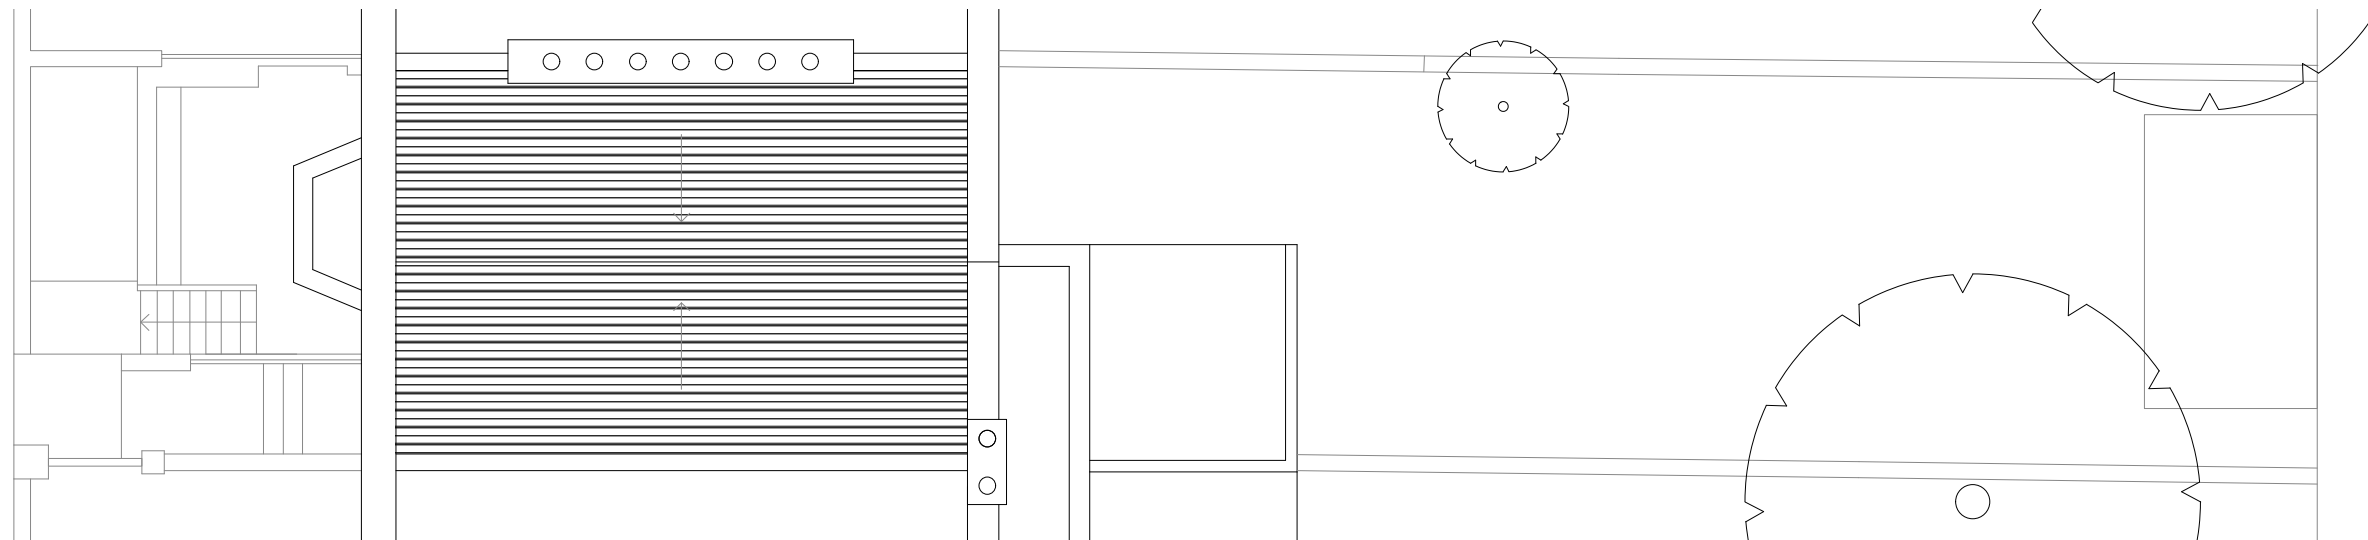


03 ROOF PLAN

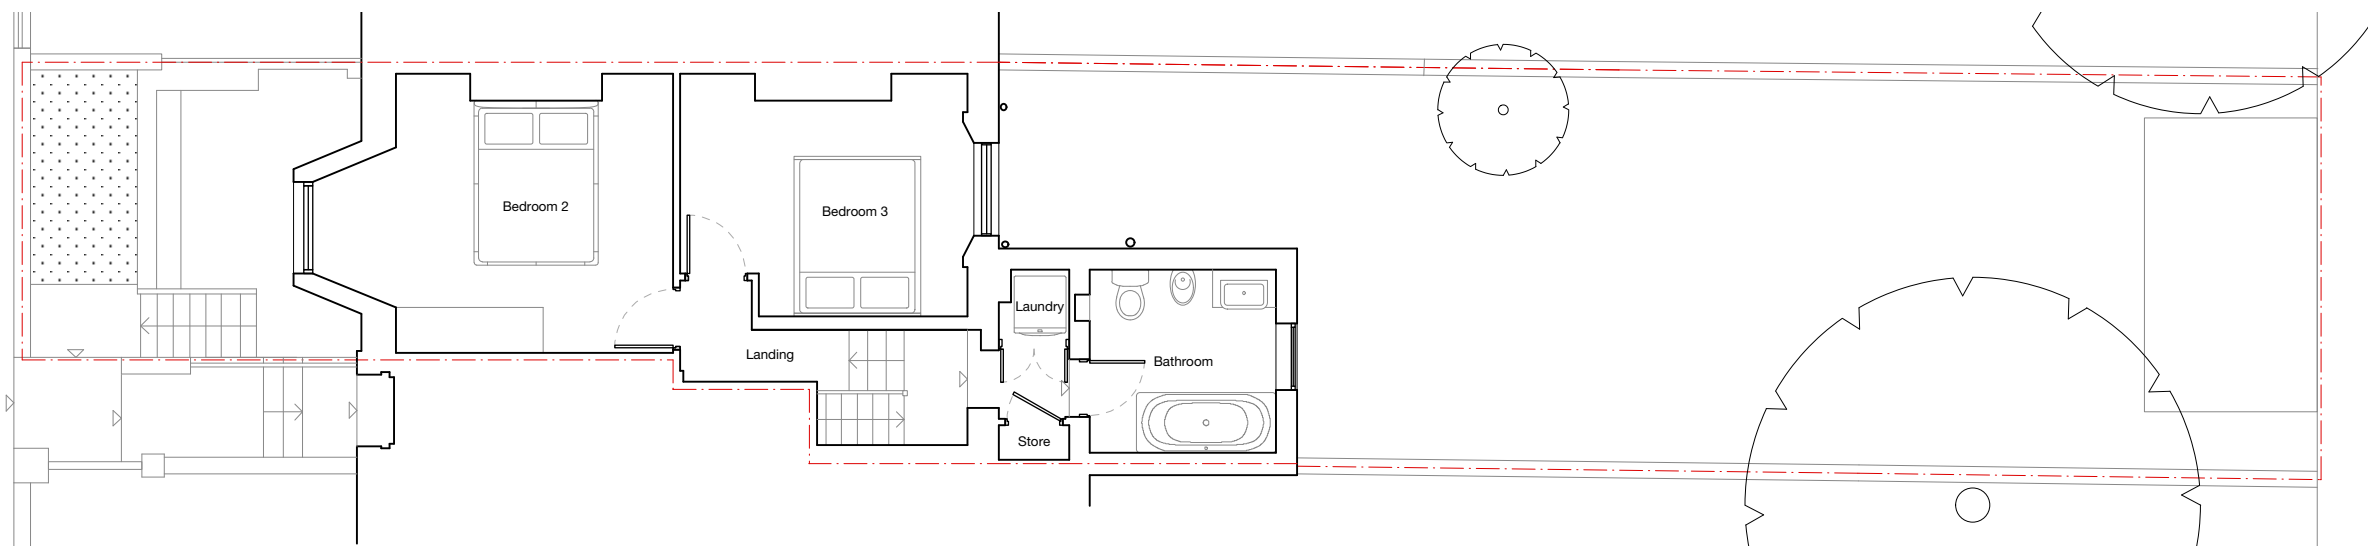

02 GROUND FLOOR PLAN

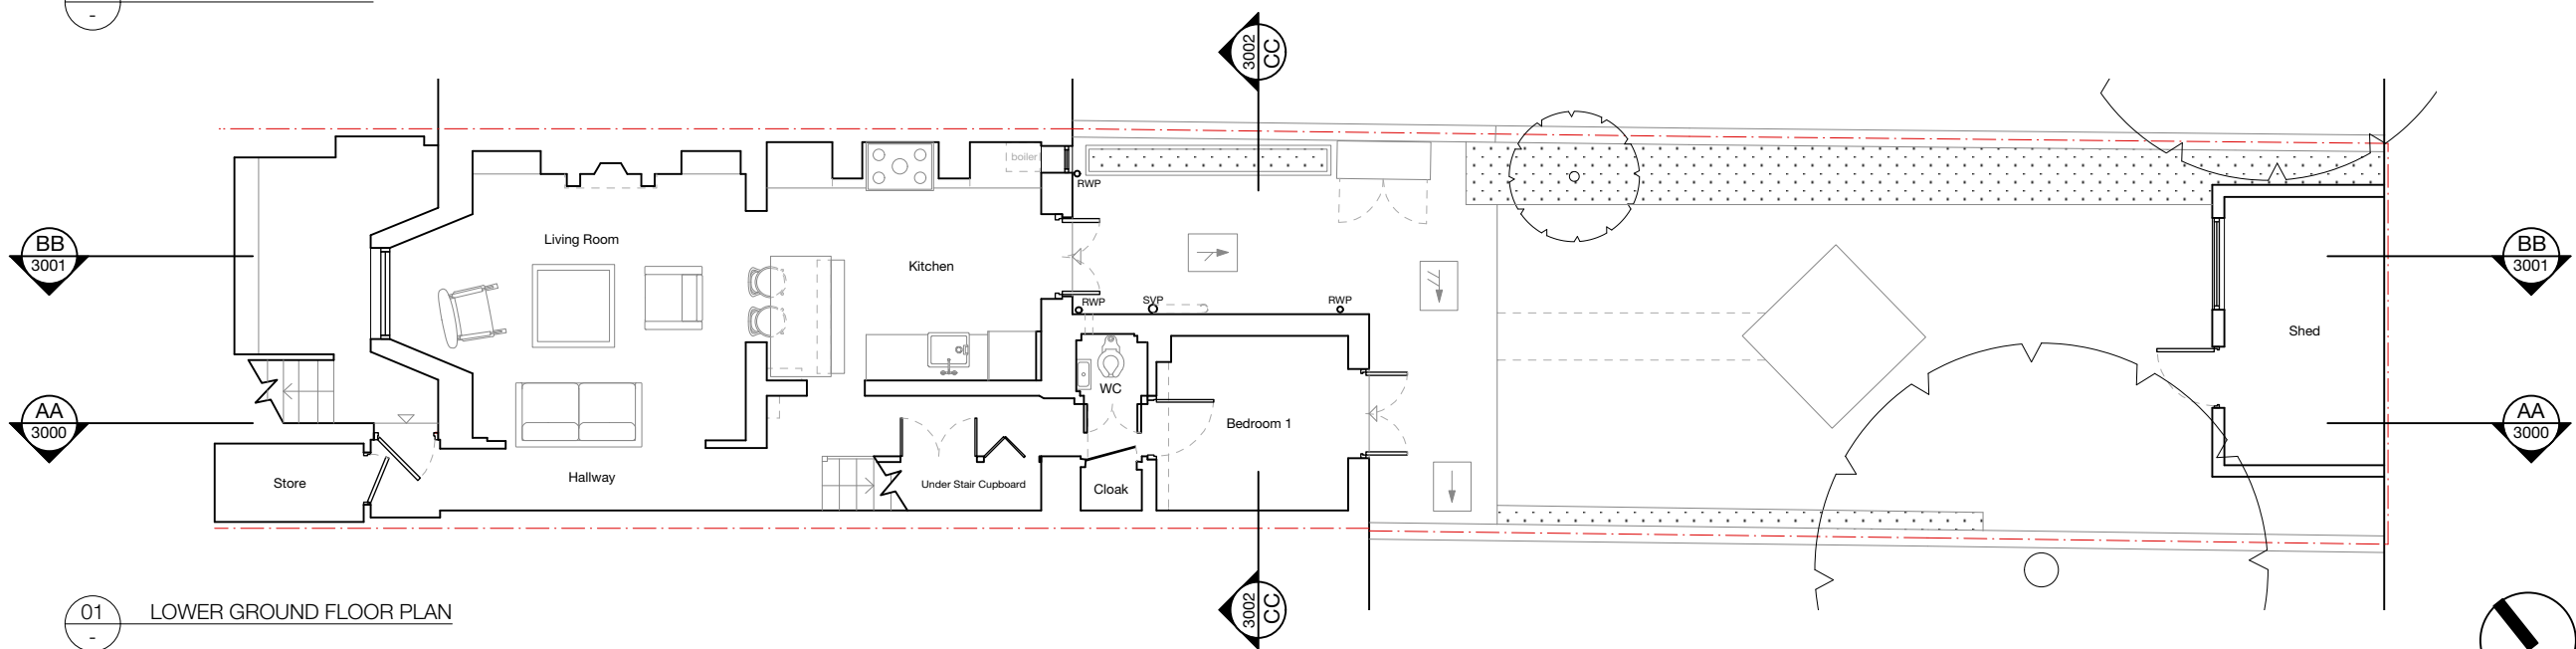

01 LOWER GROUND FLOOR PLAN

 

Project  
35A Leighton Grove  
London  
NW5 2QP

Drawing Title  
Existing Plans

Scale 1:100 @ A3	Date 05.06.2020
Drawn by RF	Checked by YC
Job No. J20006	Purpose of Issue Planning
Drawing Number FC-A-EX-1000-P-X	Revision PL01

**Fisher Cheng**  
31 Prowse Court  
74 Fore Street  
London N18 2FF

info@fishercheng.com  
fishercheng.com

