



03 ROOF PLAN

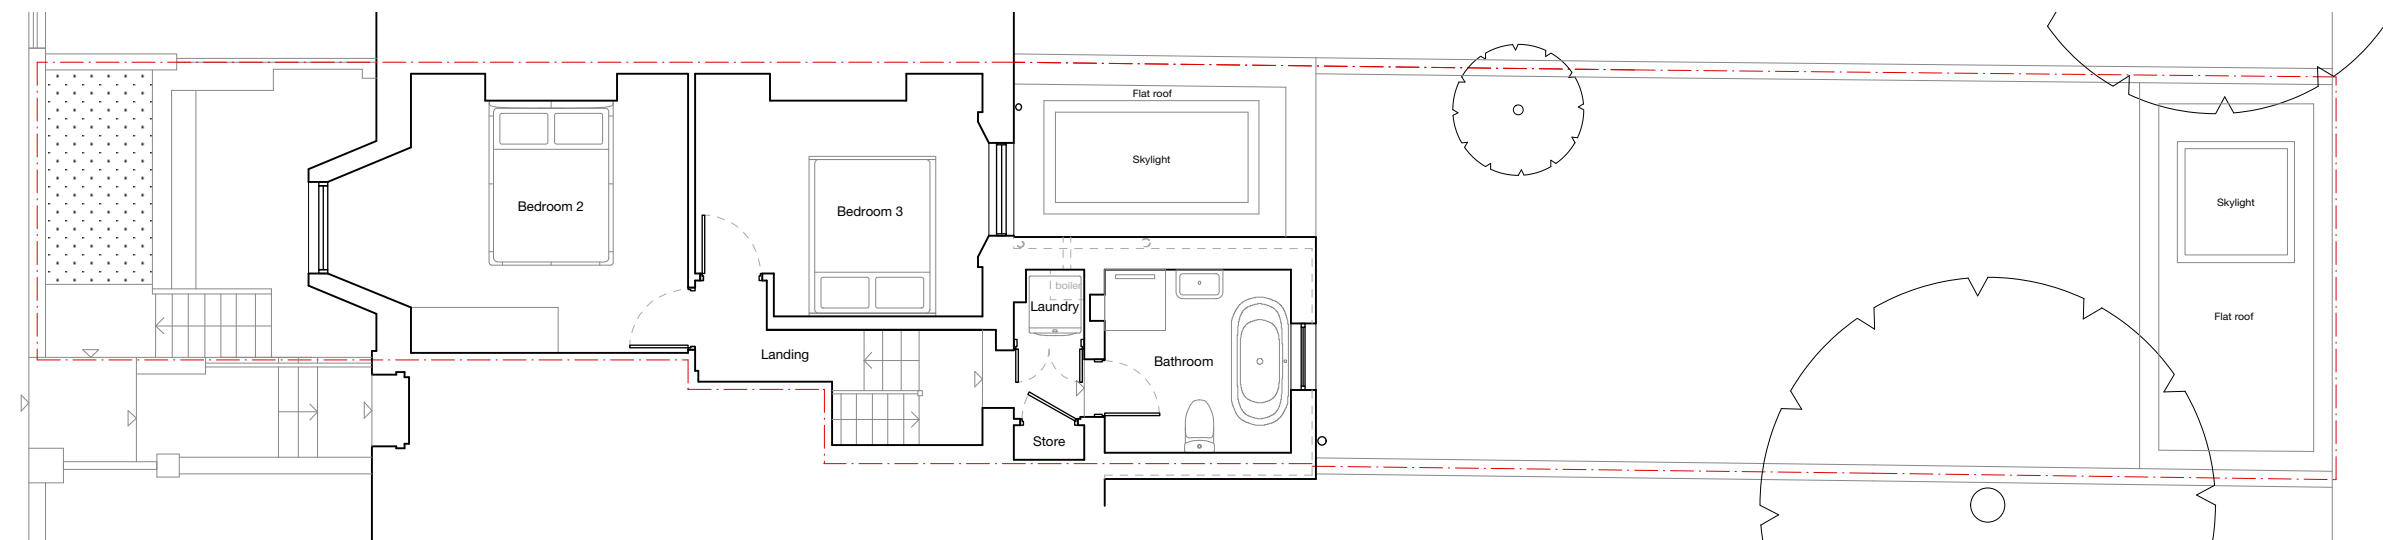

02 GROUND FLOOR PLAN

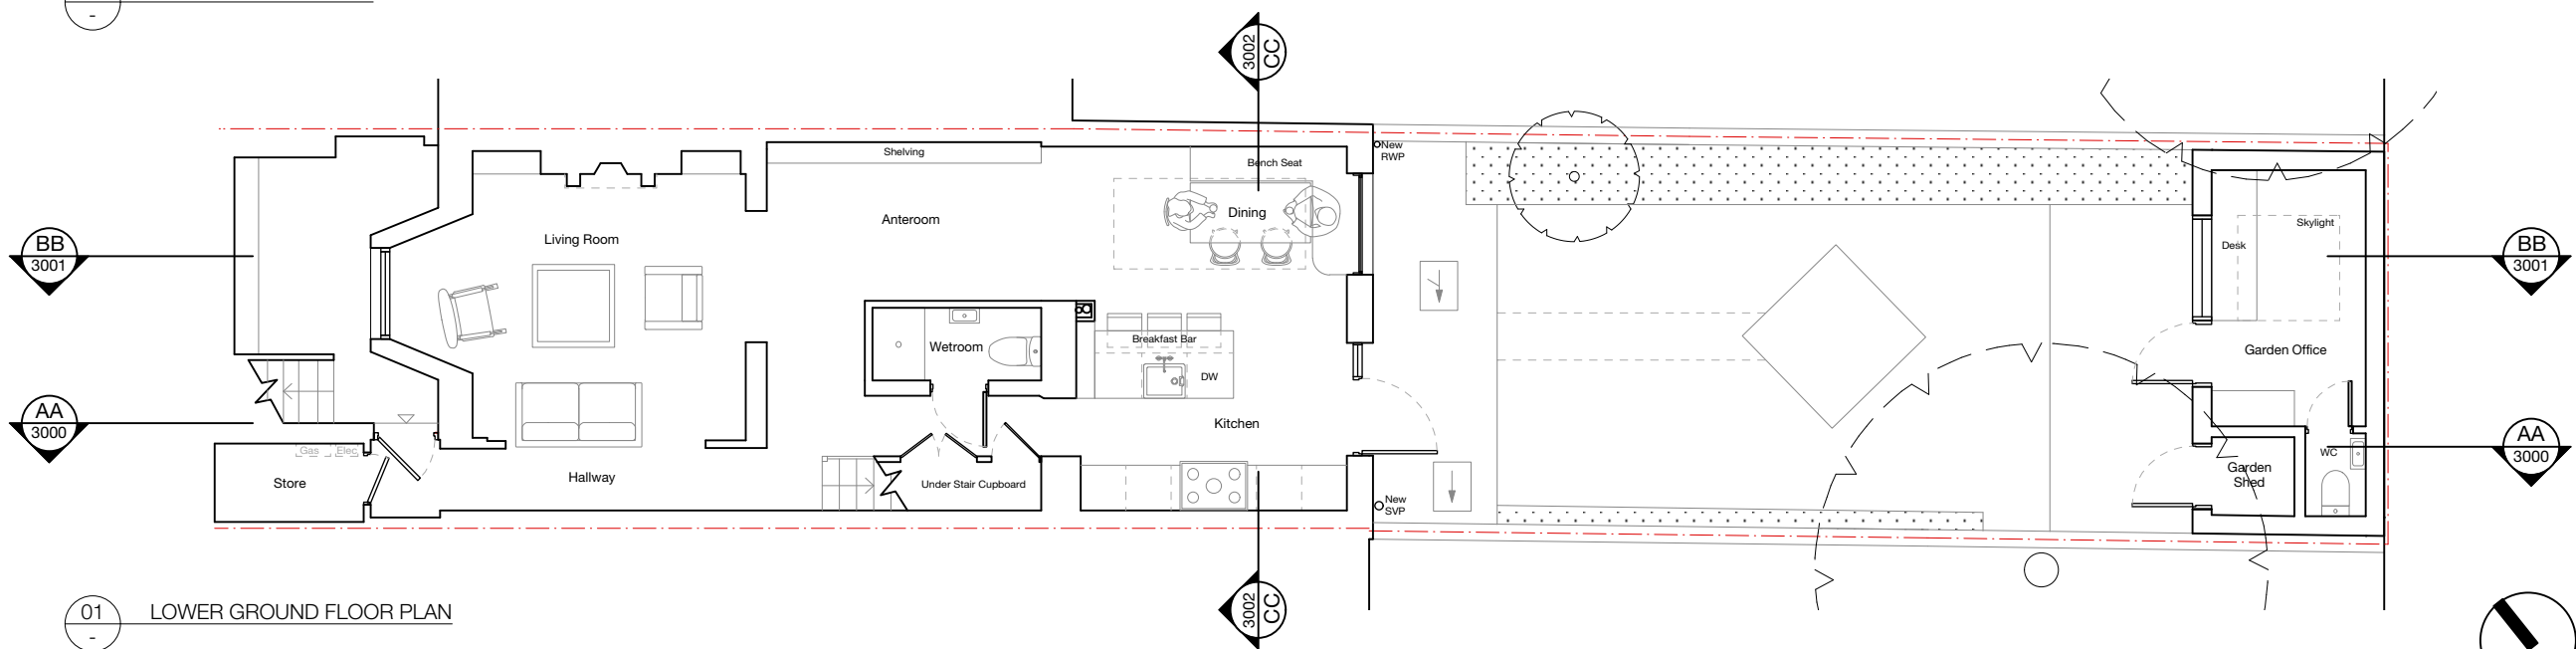


01 LOWER GROUND FLOOR PLAN

Copyright Fisher Cheng

No implied license exists. This drawing should not be used to calculate areas for the purposes of valuation. Do not scale this drawing. All dimensions to be checked on site by the contractor and such dimensions to be their responsibility. All work must comply with relevant British Standards and Building Regulations requirements. Drawing errors and omissions to be reported to the architect.

Revisions		
SK01	01.06.20	Issued to Structural Engineer
PL01	05.06.20	Issued for Non-Material Amendment

 

Project
35A Leighton Grove
London
NW5 2QP

Drawing Title
Proposed Plans

Scale	Date
1:100 @ A3	05.06.2020
Drawn by	Checked by
RF	YC
Job No.	Purpose of Issue
J20006	Planning
Drawing Number	Revision
FC-A-PR-1000-P-X	PL01

Fisher Cheng
31 Prowse Court
74 Fore Street
London N18 2FF
info@fishercheng.com
fishercheng.com