



No implied license exists. This drawing should not be used to calculate areas for the purposes of valuation. Do not scale this drawing. All dimensions to be checked on site by the contractor and such dimensions to be their responsibility. All work must comply with relevant British Standards and Building Regulations requirements. Drawing errors and omissions to be reported to the architect.

Revisions



SK01	01.06.20	Issued to Structural Engineer
PL01	05.06.20	Issued for Non-Material Amendment

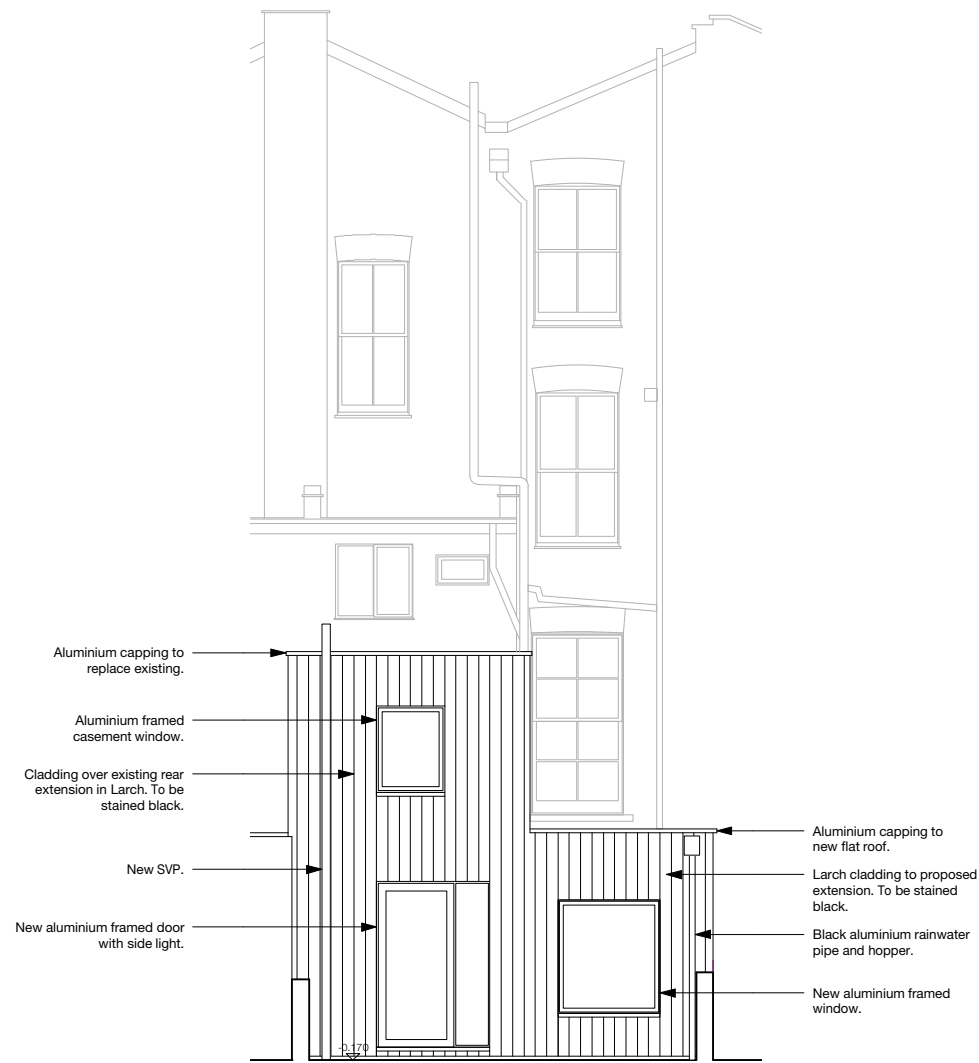


01 REAR ELEVATION

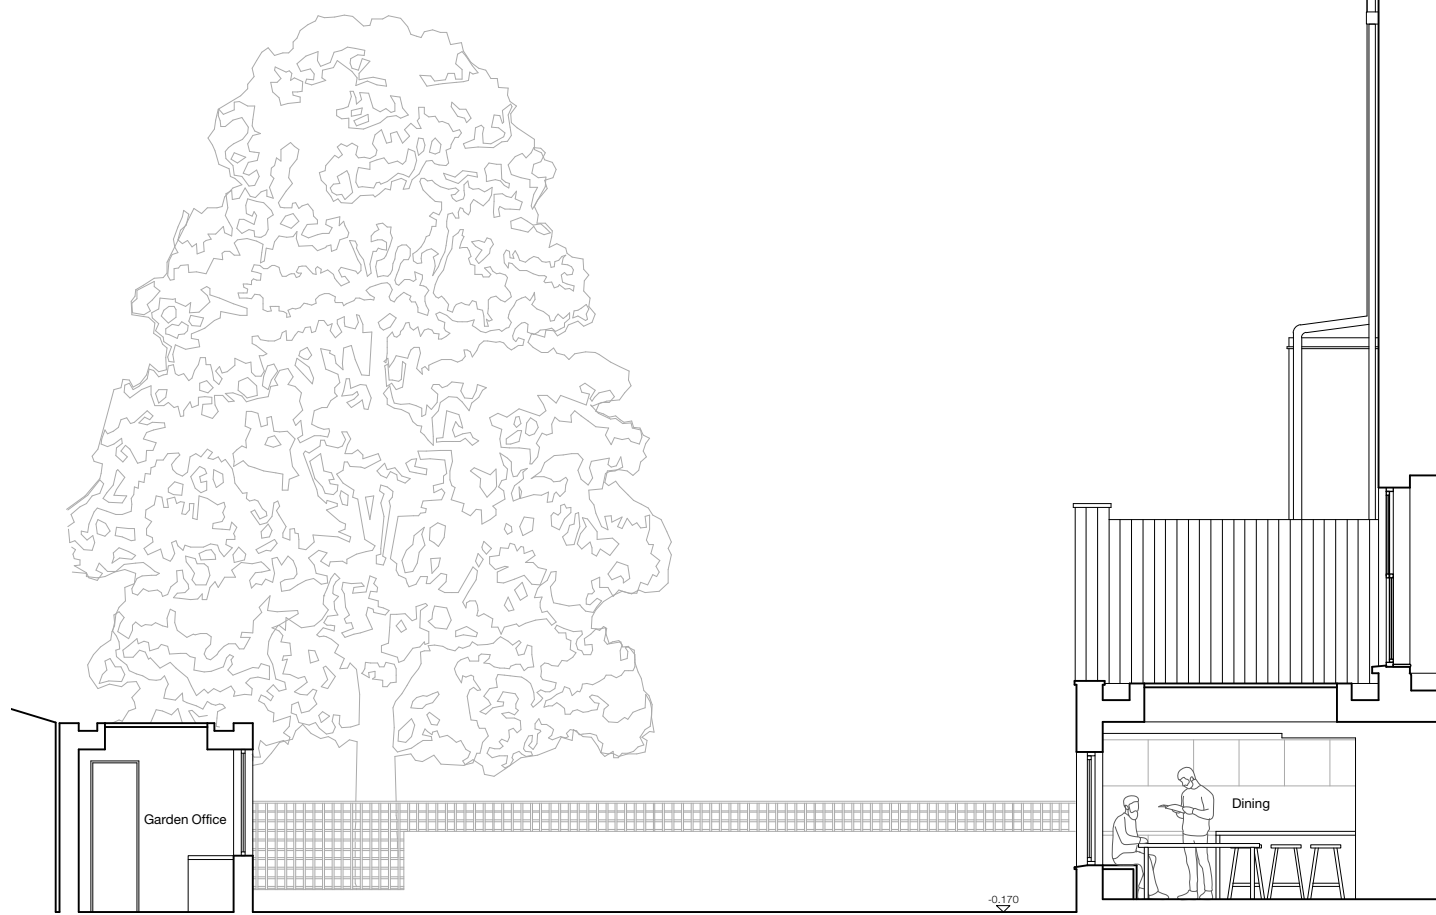

02 SIDE ELEVATION

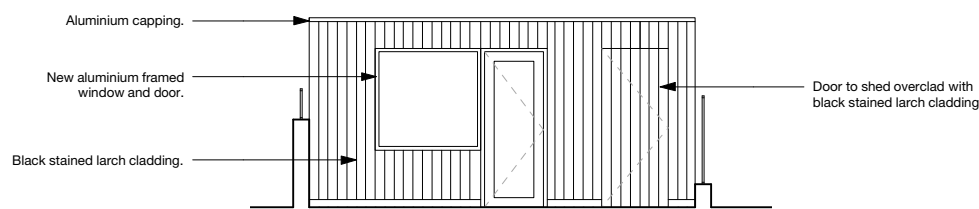 

03 OUTBUILDING FRONT ELEVATION

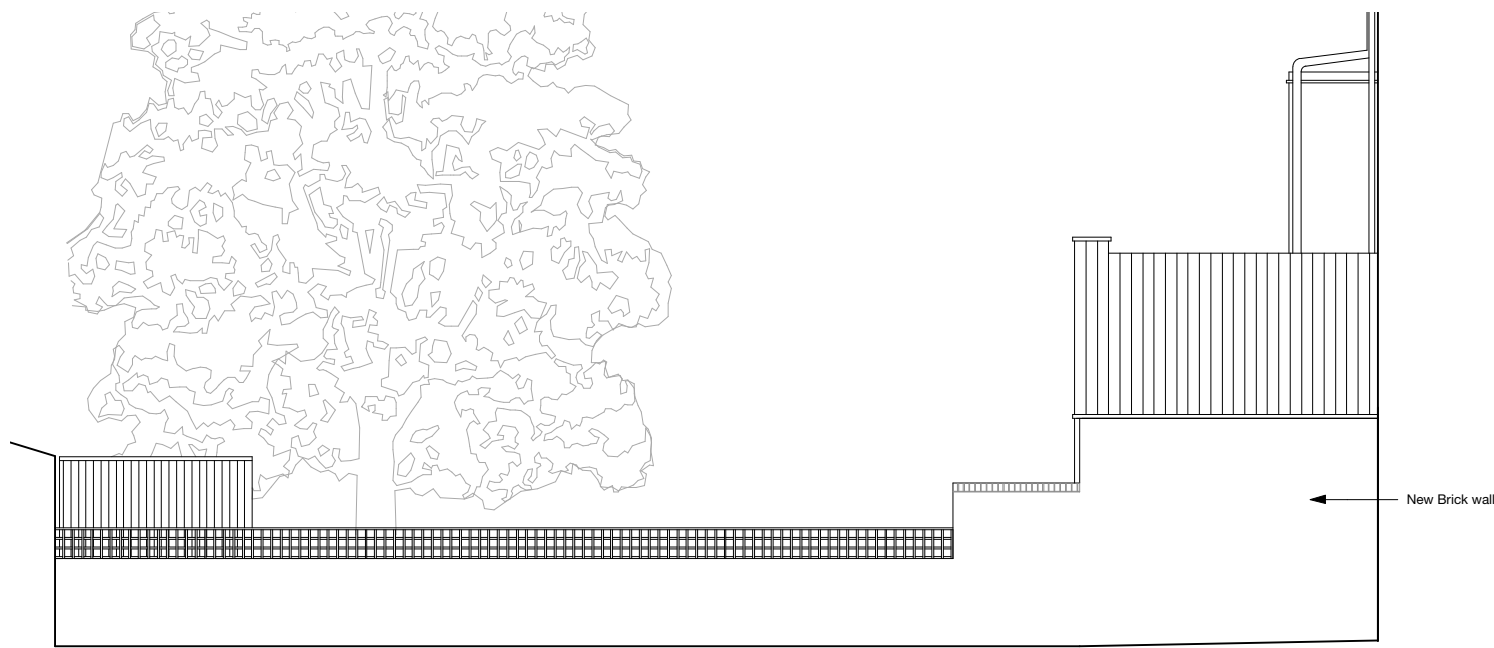

04 SIDE ELEVATION FROM 34 LEIGHTON GROVE

Project
35A Leighton Grove
London
NW5 2QP

Drawing Title
Proposed Elevations

Scale 1:100 @ A3	Date 05.06.2020
Drawn by RF	Checked by YC
Job No. J20006	Purpose of Issue Planning
Drawing Number FC-A-PR-2000-E-X	Revision PL01

Fisher Cheng

31 Prowse Court
74 Fore Street
London N18 2FF
info@fishercheng.com
fishercheng.com