


01 Raised Ground Floor Plan  
Scale: 1:50 @A1 1:100 @A3

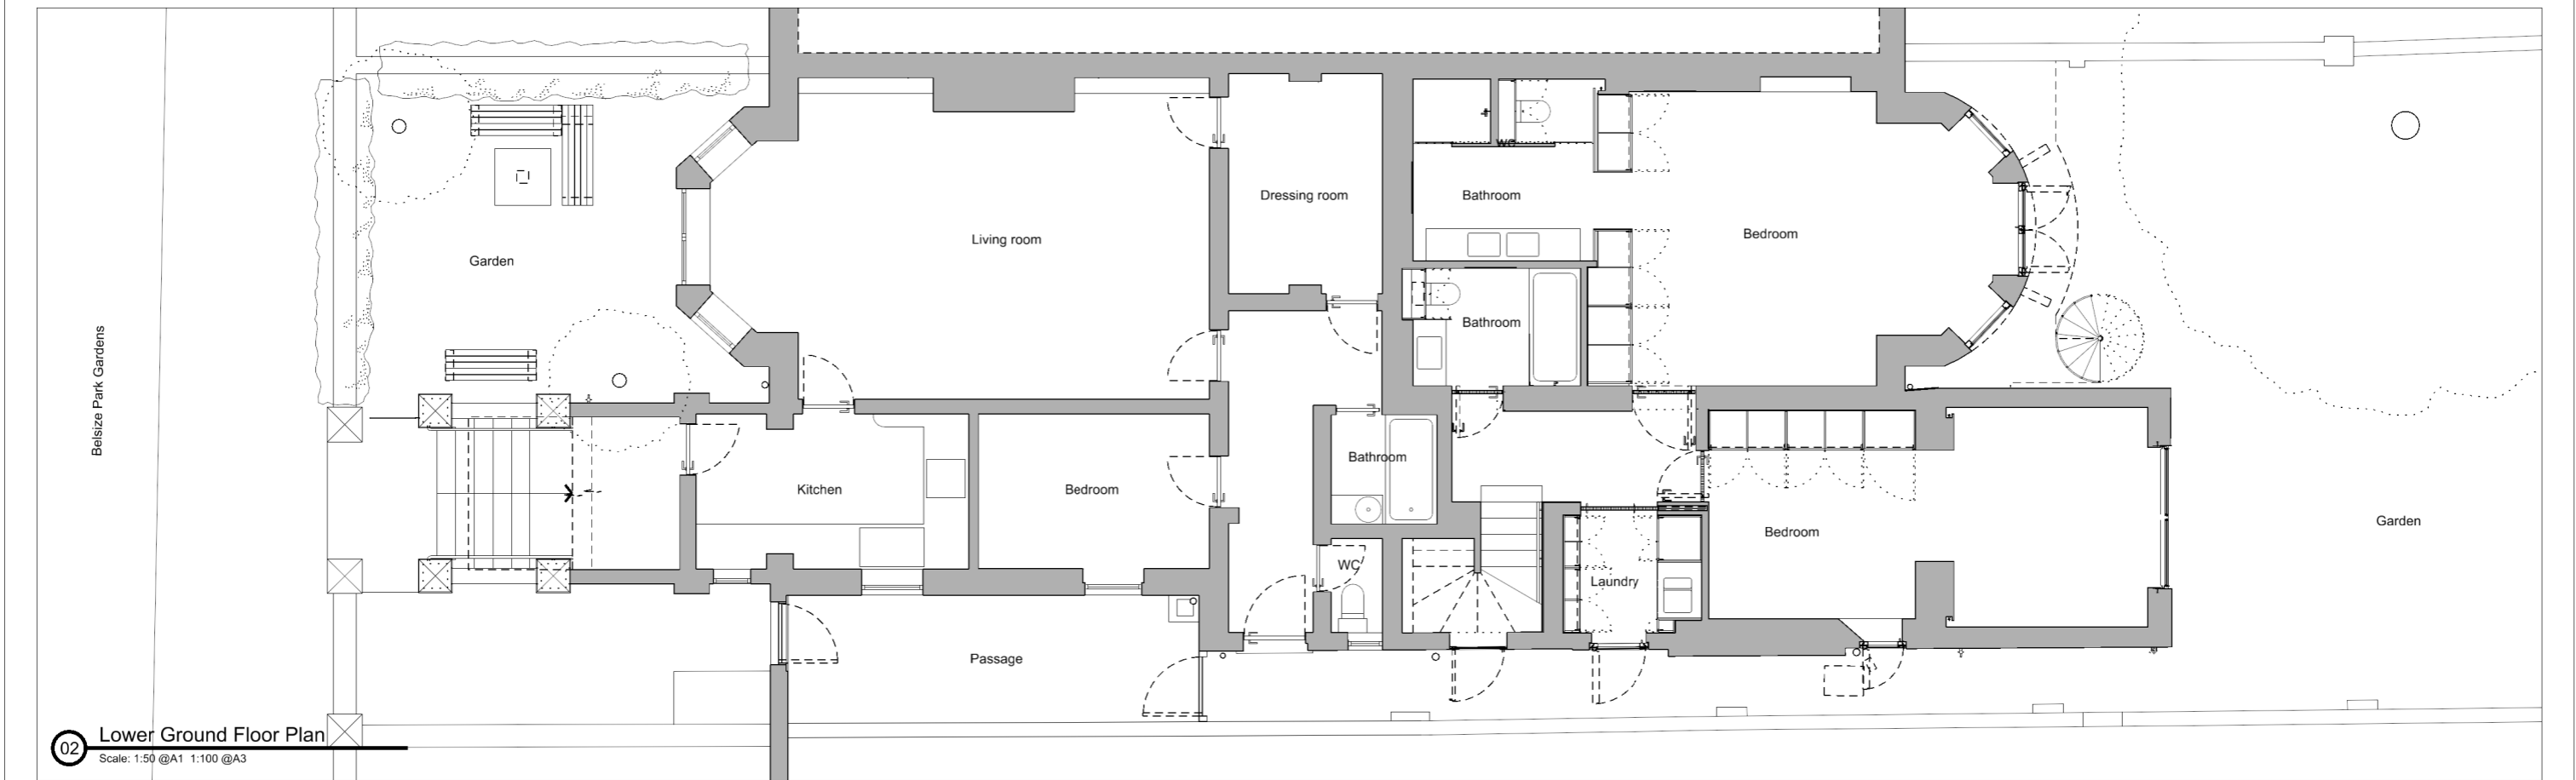

02 Lower Ground Floor Plan  
Scale: 1:50 @A1 1:100 @A3

0m 1m 2m

Existing demo

Existing retained

Do not scale from this drawing. Use figured dimensions only. Figured dimensions are in millimetres. All levels are in metres. All dimensions and levels shall be verified on site before proceeding with works. Detailed site survey to be carried out to verify positions and level relationships with site features and ordnance survey. The architect must be notified of any discrepancy. Where building components are described in the specification as contractor designed, "construction" information relating to those components on this drawing represents design intent only.

REV	DATE	DESCRIPTION	CKD	REV	DATE	DESCRIPTION	CKD	REV	DATE	DESCRIPTION	CKD	REV	DATE	DESCRIPTION	CKD
P1	08.06.2020	Planning application	AC												