



Ver	Description
2	Drwg No corrected from 002 to 001



Existing Front Elevation

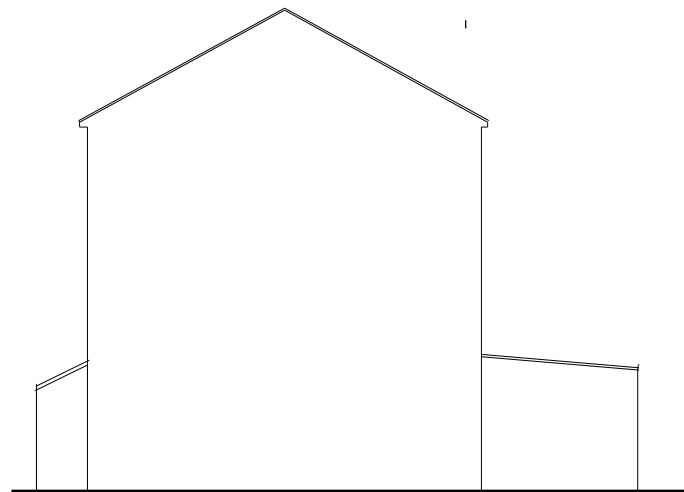

Existing Side Elevation

 

SCALE

Drawing Name Existing Elevations		Scale 1:100 @ A4
Drawing Ref 33NW32QF/001	Revision No. 02	Date 6 June 2020
Property Address 33 St. Crispins Close, NW3 2QF		