
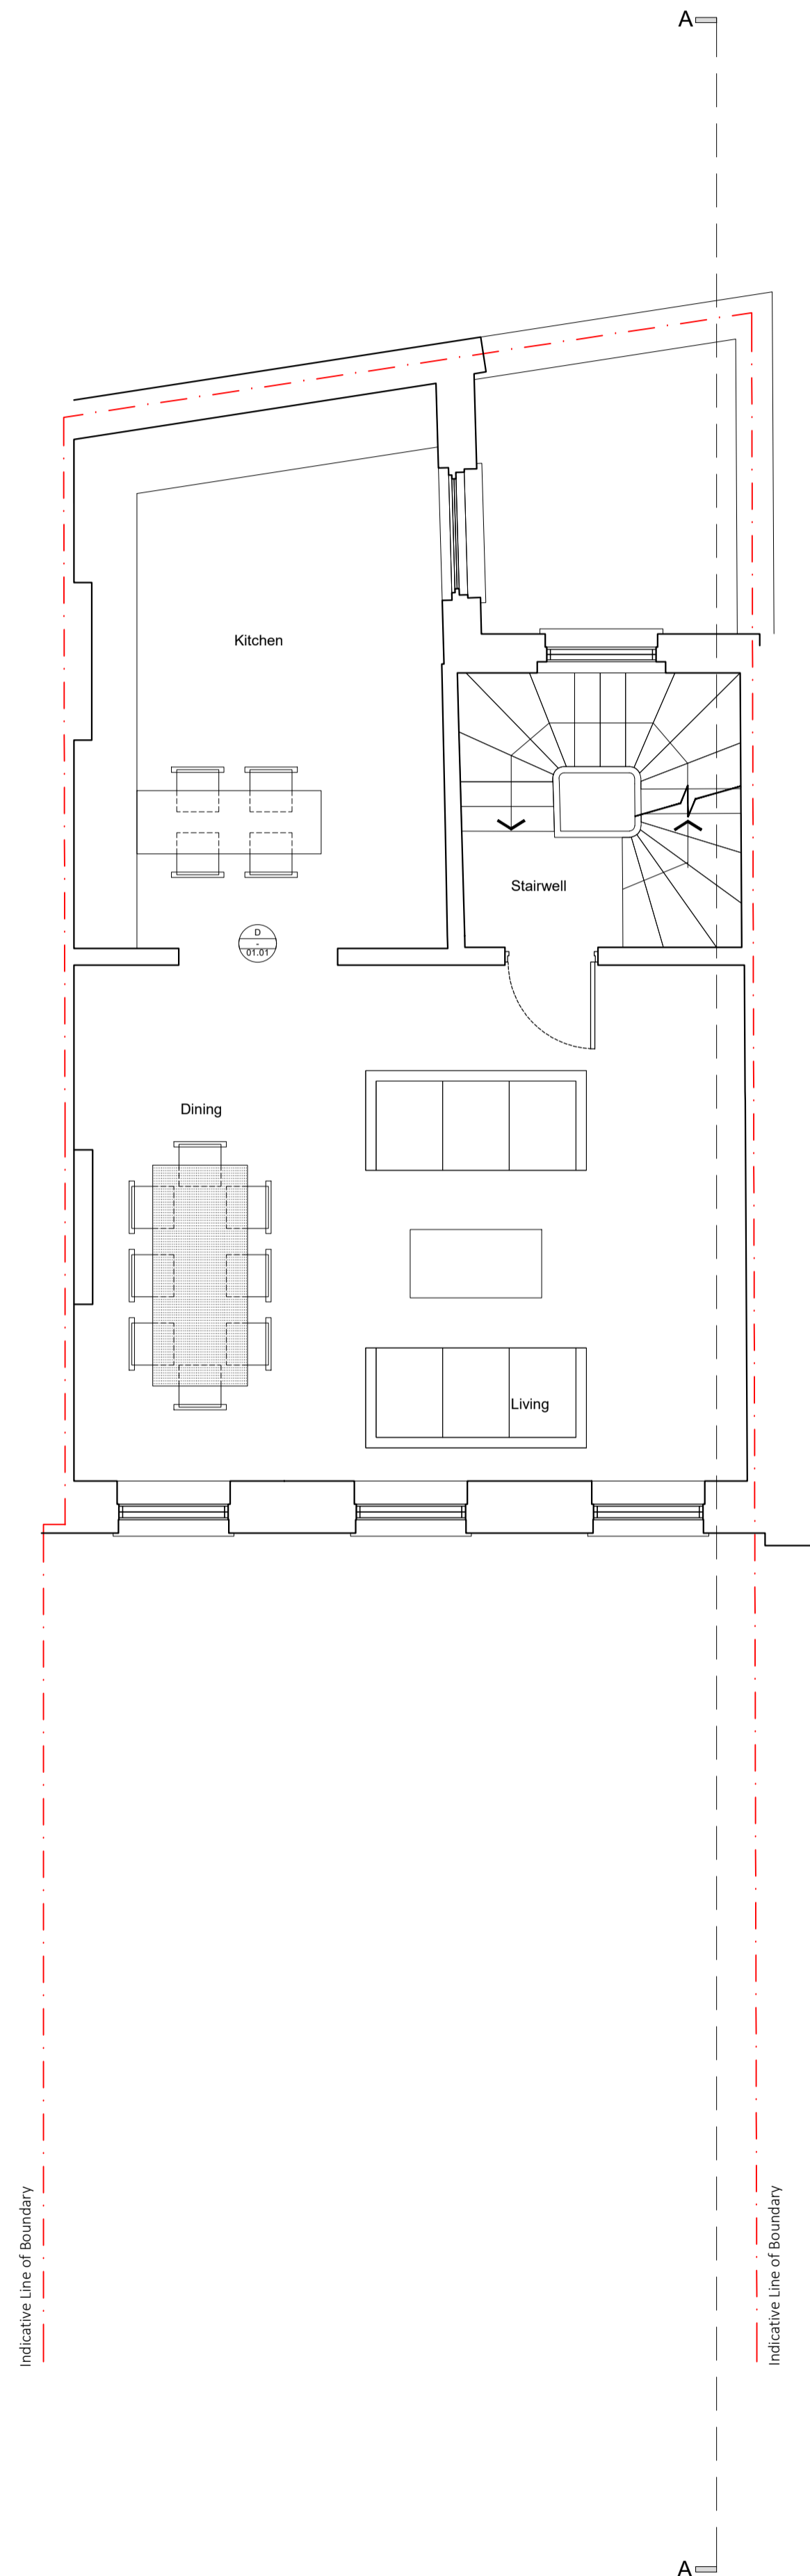


Existing First Floor Plan

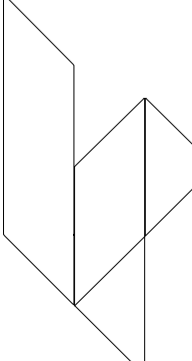

rev.	date	description	revised by	audited by	
stage PLANNING		drawing title EXISTING First Floor Plan			
CONTRACTORS ARE NOT TO SCALE DIMENSIONS FROM THIS DRAWING					
 LIPTON PLANT ARCHITECTS		Seatem House 39 Moreland St London EC1V 8BB T +44 (0)20 7288 1333 F +44 (0)20 7288 0333 E mail@lparchitects.co.uk W www.lparchitects.co.uk			
		client West Hill Projects Ltd	project 16 Cleveland Street London W1T 4HX		
THIS DRAWING IS COPYRIGHT					
scale: 1:50 @A1 1:100 @A3	date issued 2019.09.05	drawn by CC	audited by HJ	drawing no 548.(1).0.103	revision --