


Existing Second Floor Plan

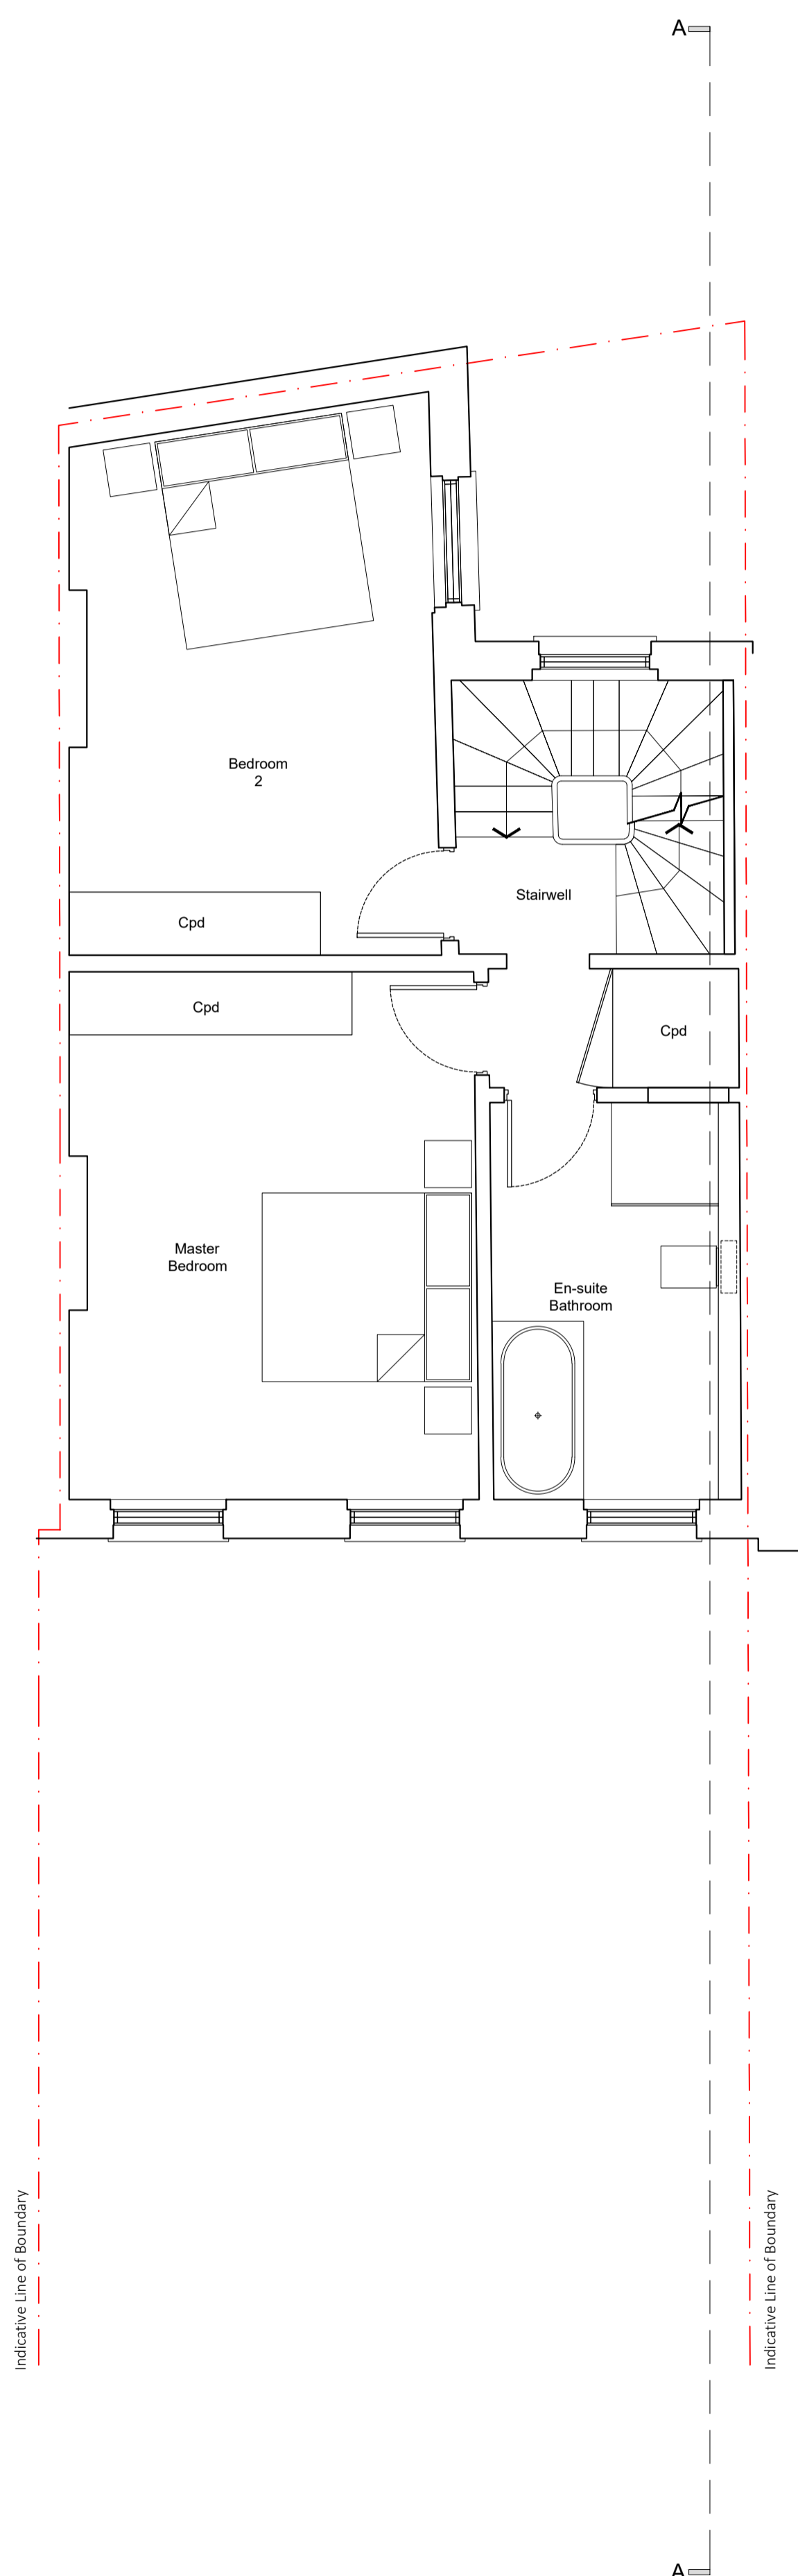

rev.	date	description	revised by	audited by
stage		drawing title		
PLANNING		EXISTING Second Floor Plan		
		CONTRACTORS ARE NOT TO SCALE DIMENSIONS FROM THIS DRAWING		
		Seatem House 39 Moreland St London EC1V 8BB		T +44 (0)20 7288 1333 F +44 (0)20 7288 0333 E mail@lparchitects.co.uk W www.lparchitects.co.uk
client		project		
West Hill Projects Ltd		16 Cleveland Street London W1T 4HX		
THIS DRAWING IS COPYRIGHT				
scale	date issued	drawn by	audited by	drawing no
1:50 @A1 1:100 @A3	2019.09.05	CC	HJ	548.(1).0.104
				revision
				--