


Existing Third Floor Plan

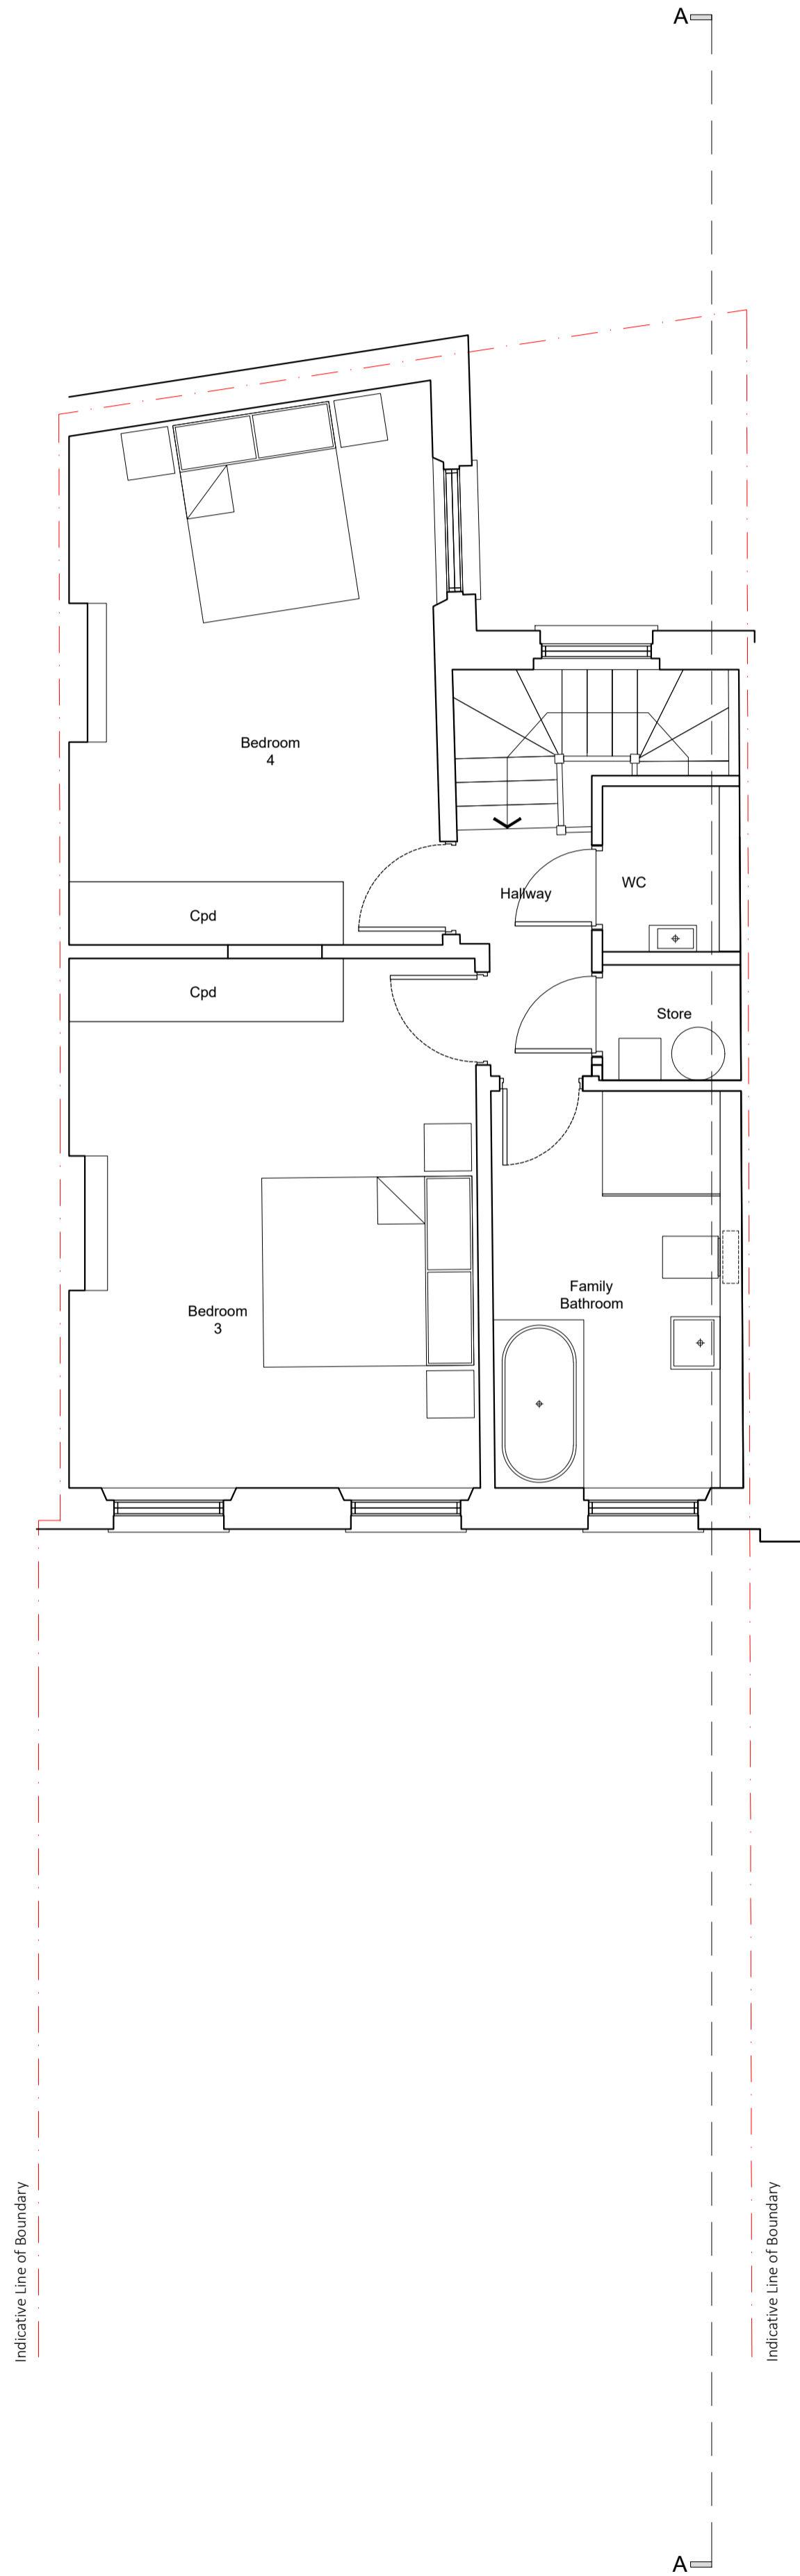

rev.	date	description	revised by	audited by	
B	2019.12.10	For planning	CC	HJ	
A	2019.09.06	For planning	CC	HJ	
stage		drawing title			
PLANNING		EXISTING Third Floor Plan			
CONTRACTORS ARE NOT TO SCALE DIMENSIONS FROM THIS DRAWING					
 LIPTON PLANT ARCHITECTS	Seatem House 39 Moreland St London EC1V 8BB		T +44 (0)20 7288 1333 F +44 (0)20 7288 0333 E mail@lparchitects.co.uk W www.lparchitects.co.uk		
	client West Hill Projects Ltd		project 16 Cleveland Street London W1T 4HX		
THIS DRAWING IS COPYRIGHT					
scale	date issued	drawn by	audited by	drawing no	revision
1:50 @A1 1:100 @A3	2019.09.05	CC	HJ	548.(1).0.105	B