


Existing West Elevation
Section_BB

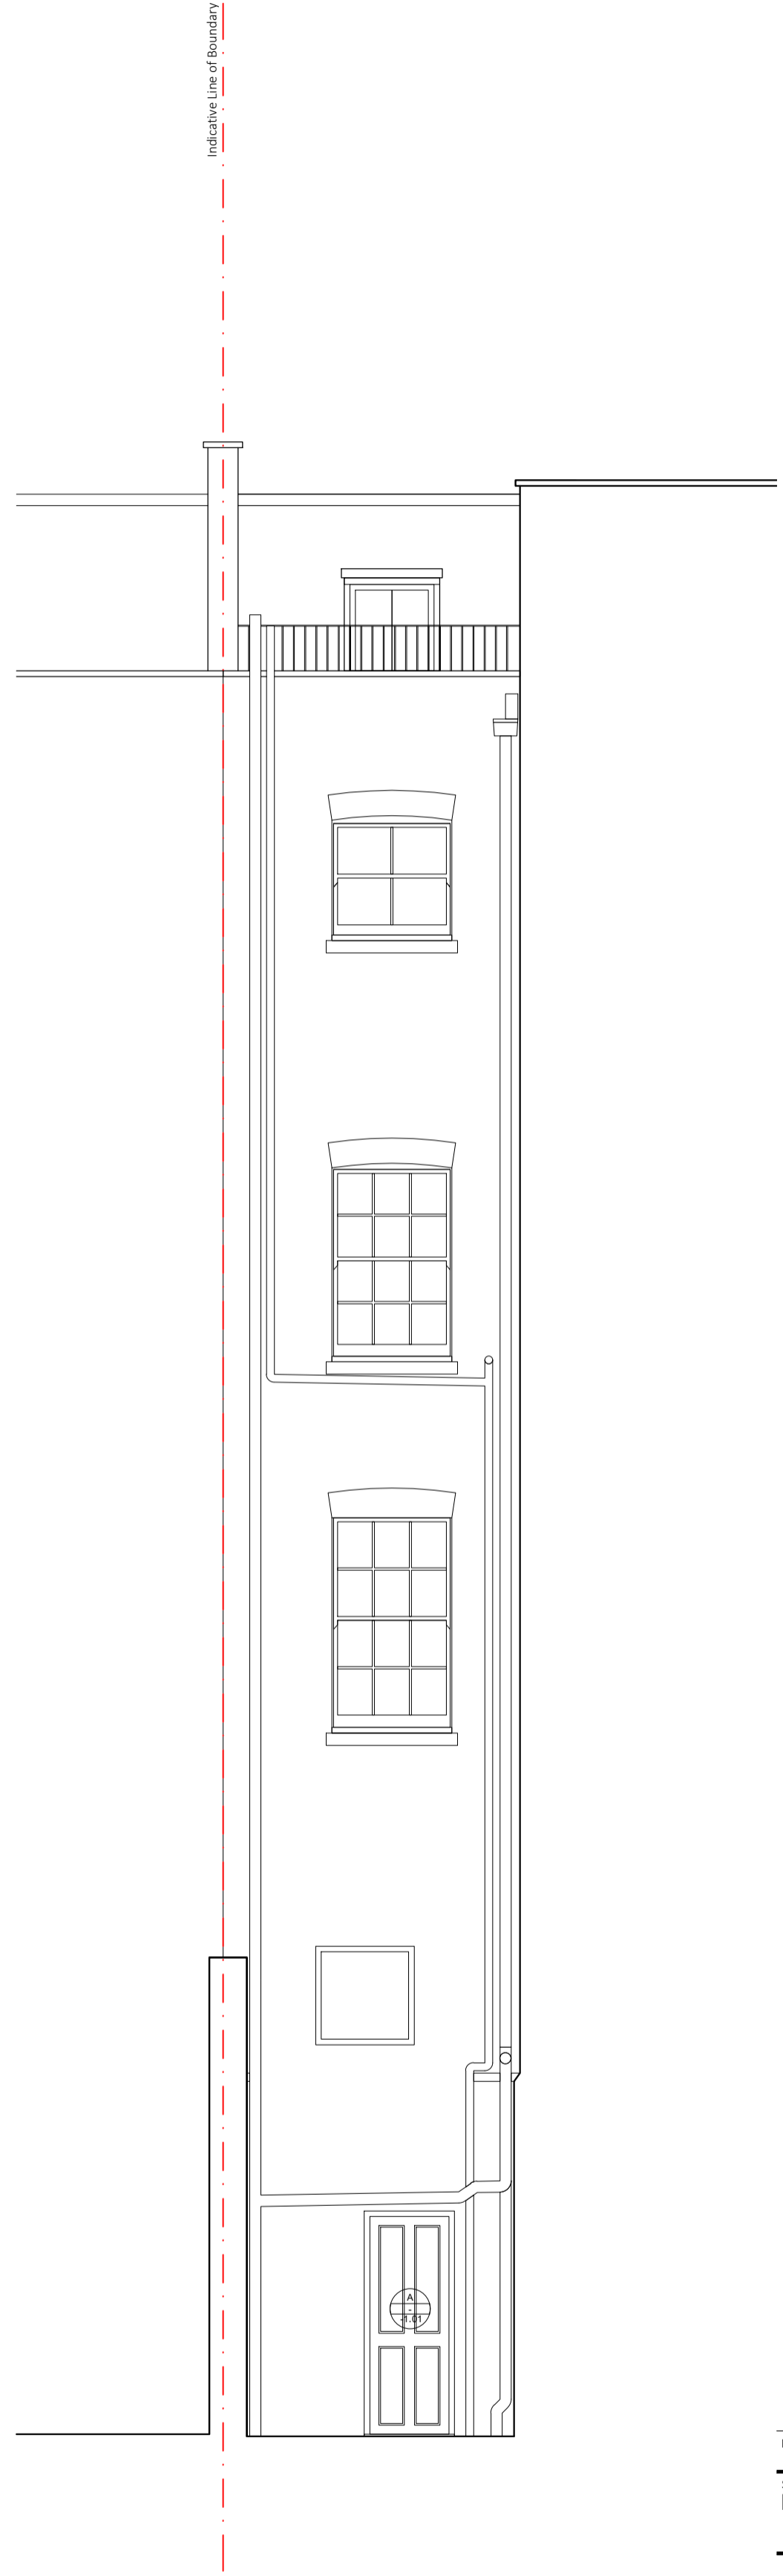

Existing East Elevation

rev.	date	description	revised by	audited by
------	------	-------------	------------	------------

stage PLANNING	drawing title EXISTING Elevations
--------------------------	---

CONTRACTORS ARE NOT TO SCALE DIMENSIONS FROM THIS DRAWING



**LIPTON
PLANT
ARCHITECTS**

Seatem House
39 Moreland St
London
EC1V 8BB

T +44 (0)20 7288 1333
F +44 (0)20 7288 0333
E mail@lparchitects.co.uk
W www.lparchitects.co.uk

client
West Hill Projects Ltd

project
16 Cleveland Street
London
W1T 4HX

scale 1:50 @A1 1:100 @A3	date issued 2019.09.05	drawn by CC	audited by HJ	drawing no 548 (1) 0.106	revision --
--	----------------------------------	-----------------------	-------------------------	------------------------------------	-----------------------