


Proposed Second Floor Plan

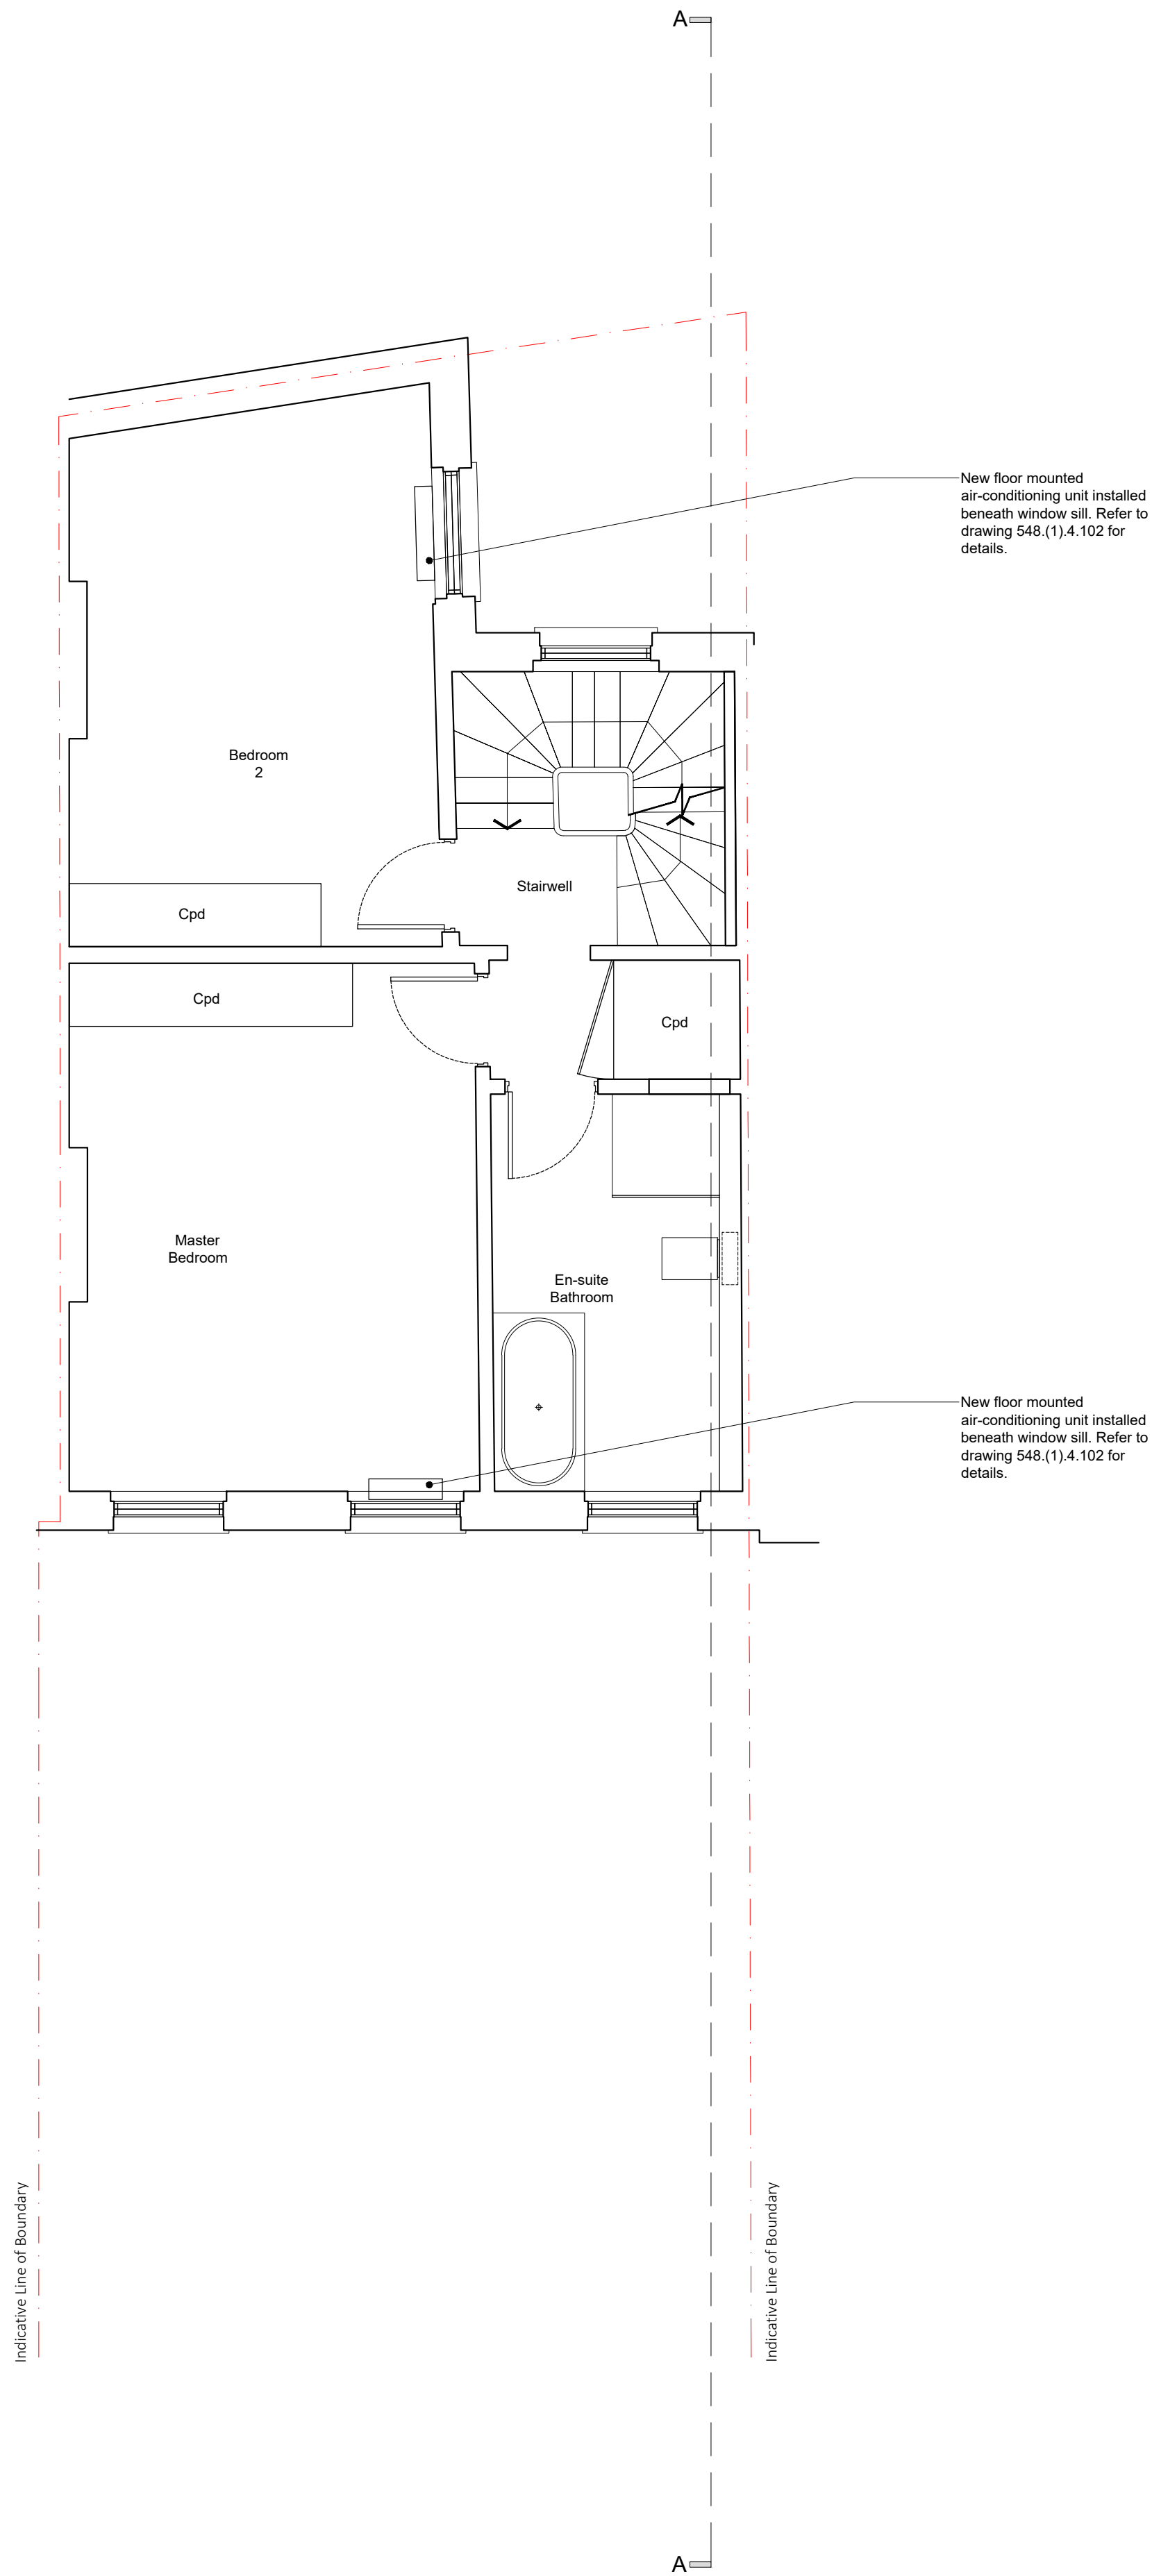

rev.	date	description	revised by	audited by
A	2019.12.10	For planning	CC	HJ
stage PLANNING		drawing title PROPOSED Second Floor Plan		
 LIPTON PLANT ARCHITECTS		CONTRACTORS ARE NOT TO SCALE DIMENSIONS FROM THIS DRAWING Seatem House 39 Moreland St London EC1V 8BB client West Hill Projects Ltd		
scale 1:50 @A1 1:100 @A3		date issued 2019.09.05	drawn by CC	audited by HJ
		drawing no 548.(1).1.104	project 16 Cleveland Street London W1T 4HX	
		THIS DRAWING IS COPYRIGHT	revision A	