
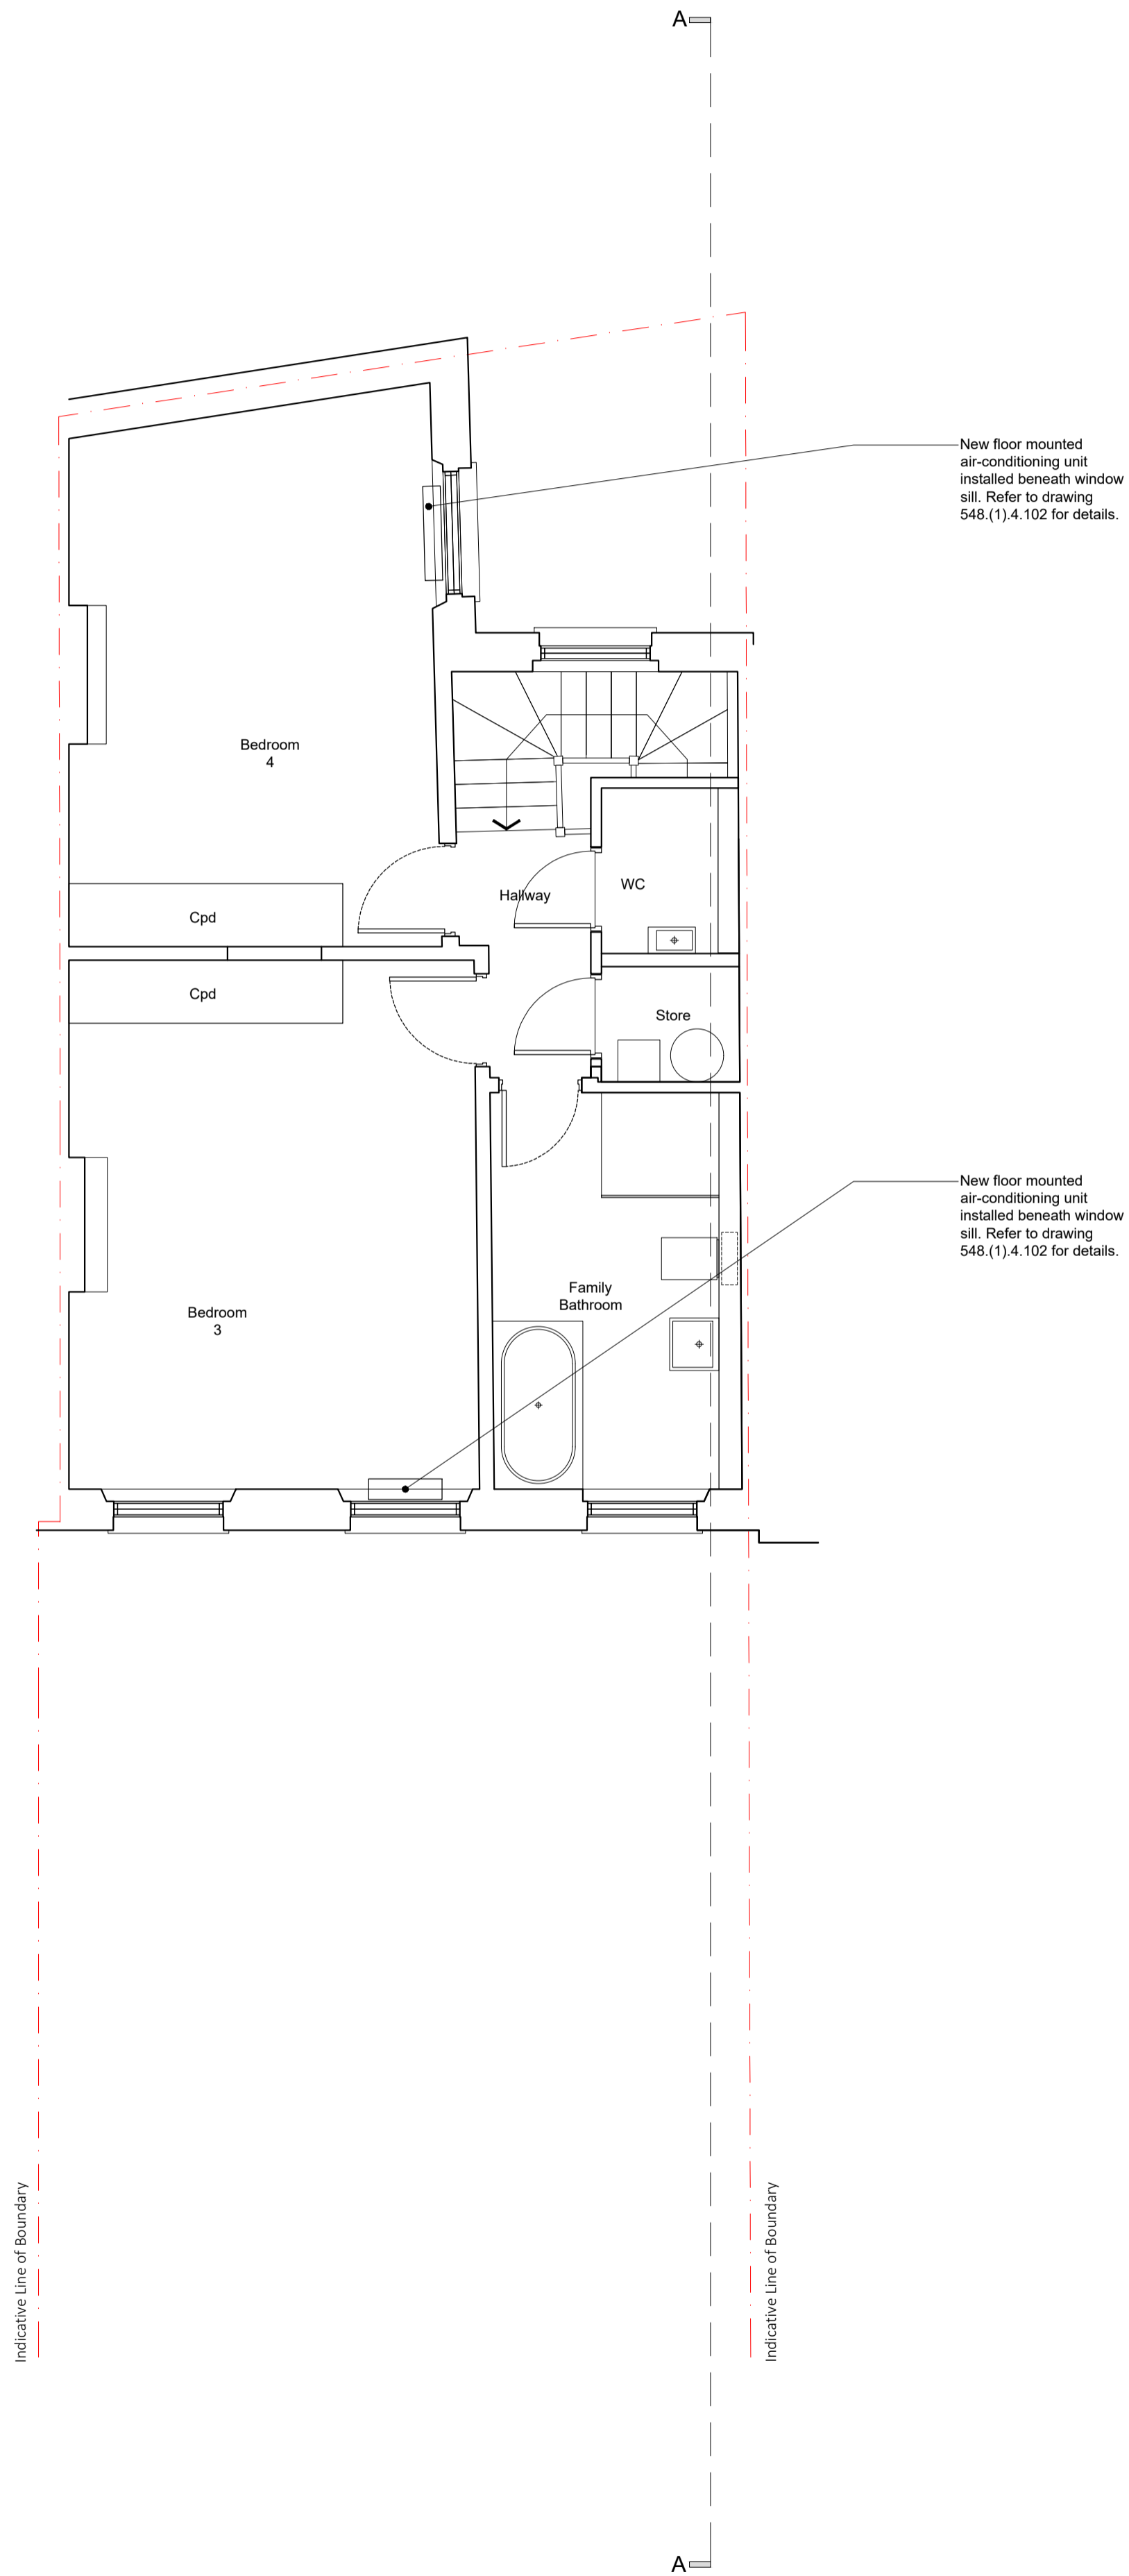


Proposed Third Floor Plan

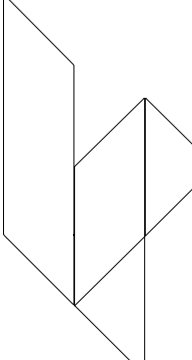

| | | | | | |
|---|--|------------------------------|---|----------------|----------|
| rev. | date | description | revised by | audited by | |
| B | 2019.12.10 | For planning | CC | HJ | |
| A | 2019.09.06 | For planning | CC | HJ | |
| stage | | drawing title | | | |
| PLANNING | | PROPOSED Third Floor Plan | | | |
| CONTRACTORS ARE NOT TO SCALE DIMENSIONS FROM THIS DRAWING | | | | | |
|  LIPTON PLANT ARCHITECTS | Seatem House 39 Moreland St London EC1V 8BB | | T +44 (0)20 7288 1333 F +44 (0)20 7288 0333 E mail@lparchitects.co.uk W www.lparchitects.co.uk | | |
| | client West Hill Projects Ltd | | project 16 Cleveland Street London W1T 4HX | | |
| THIS DRAWING IS COPYRIGHT | | | | | |
| scale | date issued | drawn by | audited by | drawing no | revision |
| 1:50 @A1 1:100 @A3 | 2019.09.05 | CC | HJ | 548 (1). 1.105 | B |