


DO NOT SCALE FROM THIS DRAWING. All dimensions must be verified by the main contractor before the commencement on site of any item of work or the preparation of shop drawings for their own work or that of sub-contractor or suppliers.
This drawing is to be read in conjunction with all relevant documents. Any queries or discrepancies must be reported immediately to the architect.
This document is copyright of DDWH Architects Ltd.

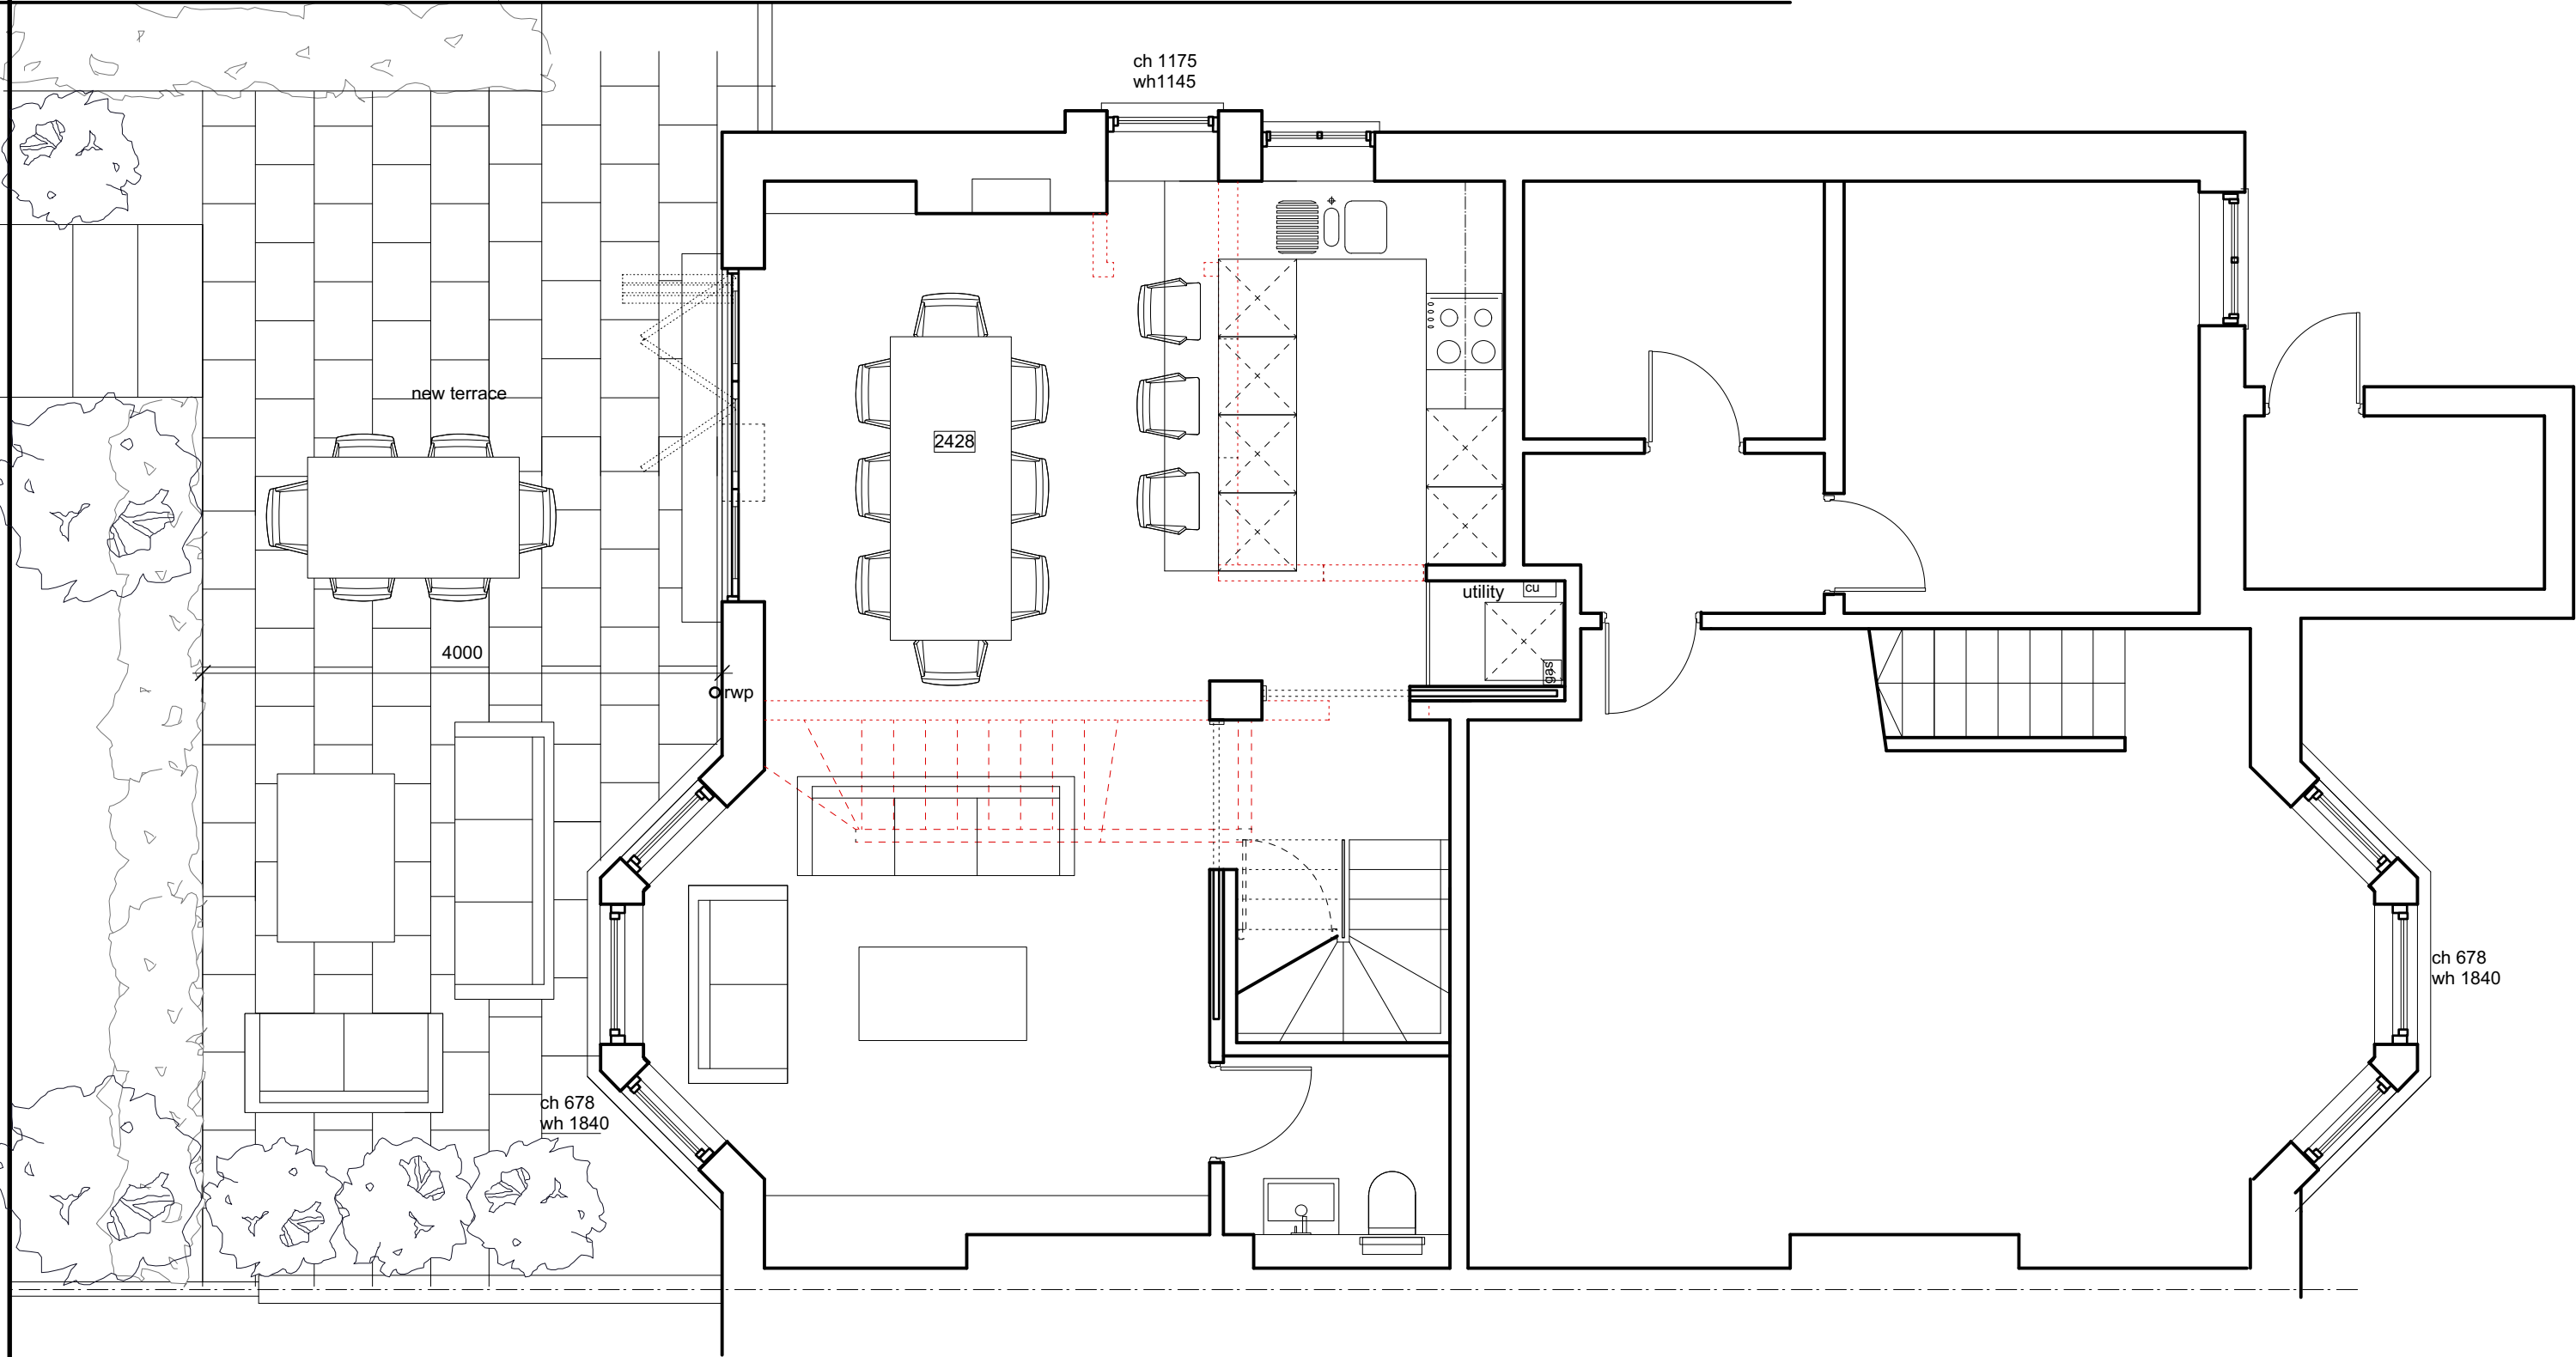

Rev	Date

Notes

0m

1

2

3

4

5

Project:	44 Parliament Hill	Date:	Apr 2020
Client:	CLK	Scale:	1:50 at A3
Drawing No:	222-204	Drawn:	dd
Drawing Title:	Proposed Lower Ground Floor Plan		

Architecture
Urban design
Interior design

7 Lovers Walk London N3 1JH
T: 020 8343 0156
F: 020 8346 0160
E: mail@ddwharchitects.com

