




ROOF PLAN

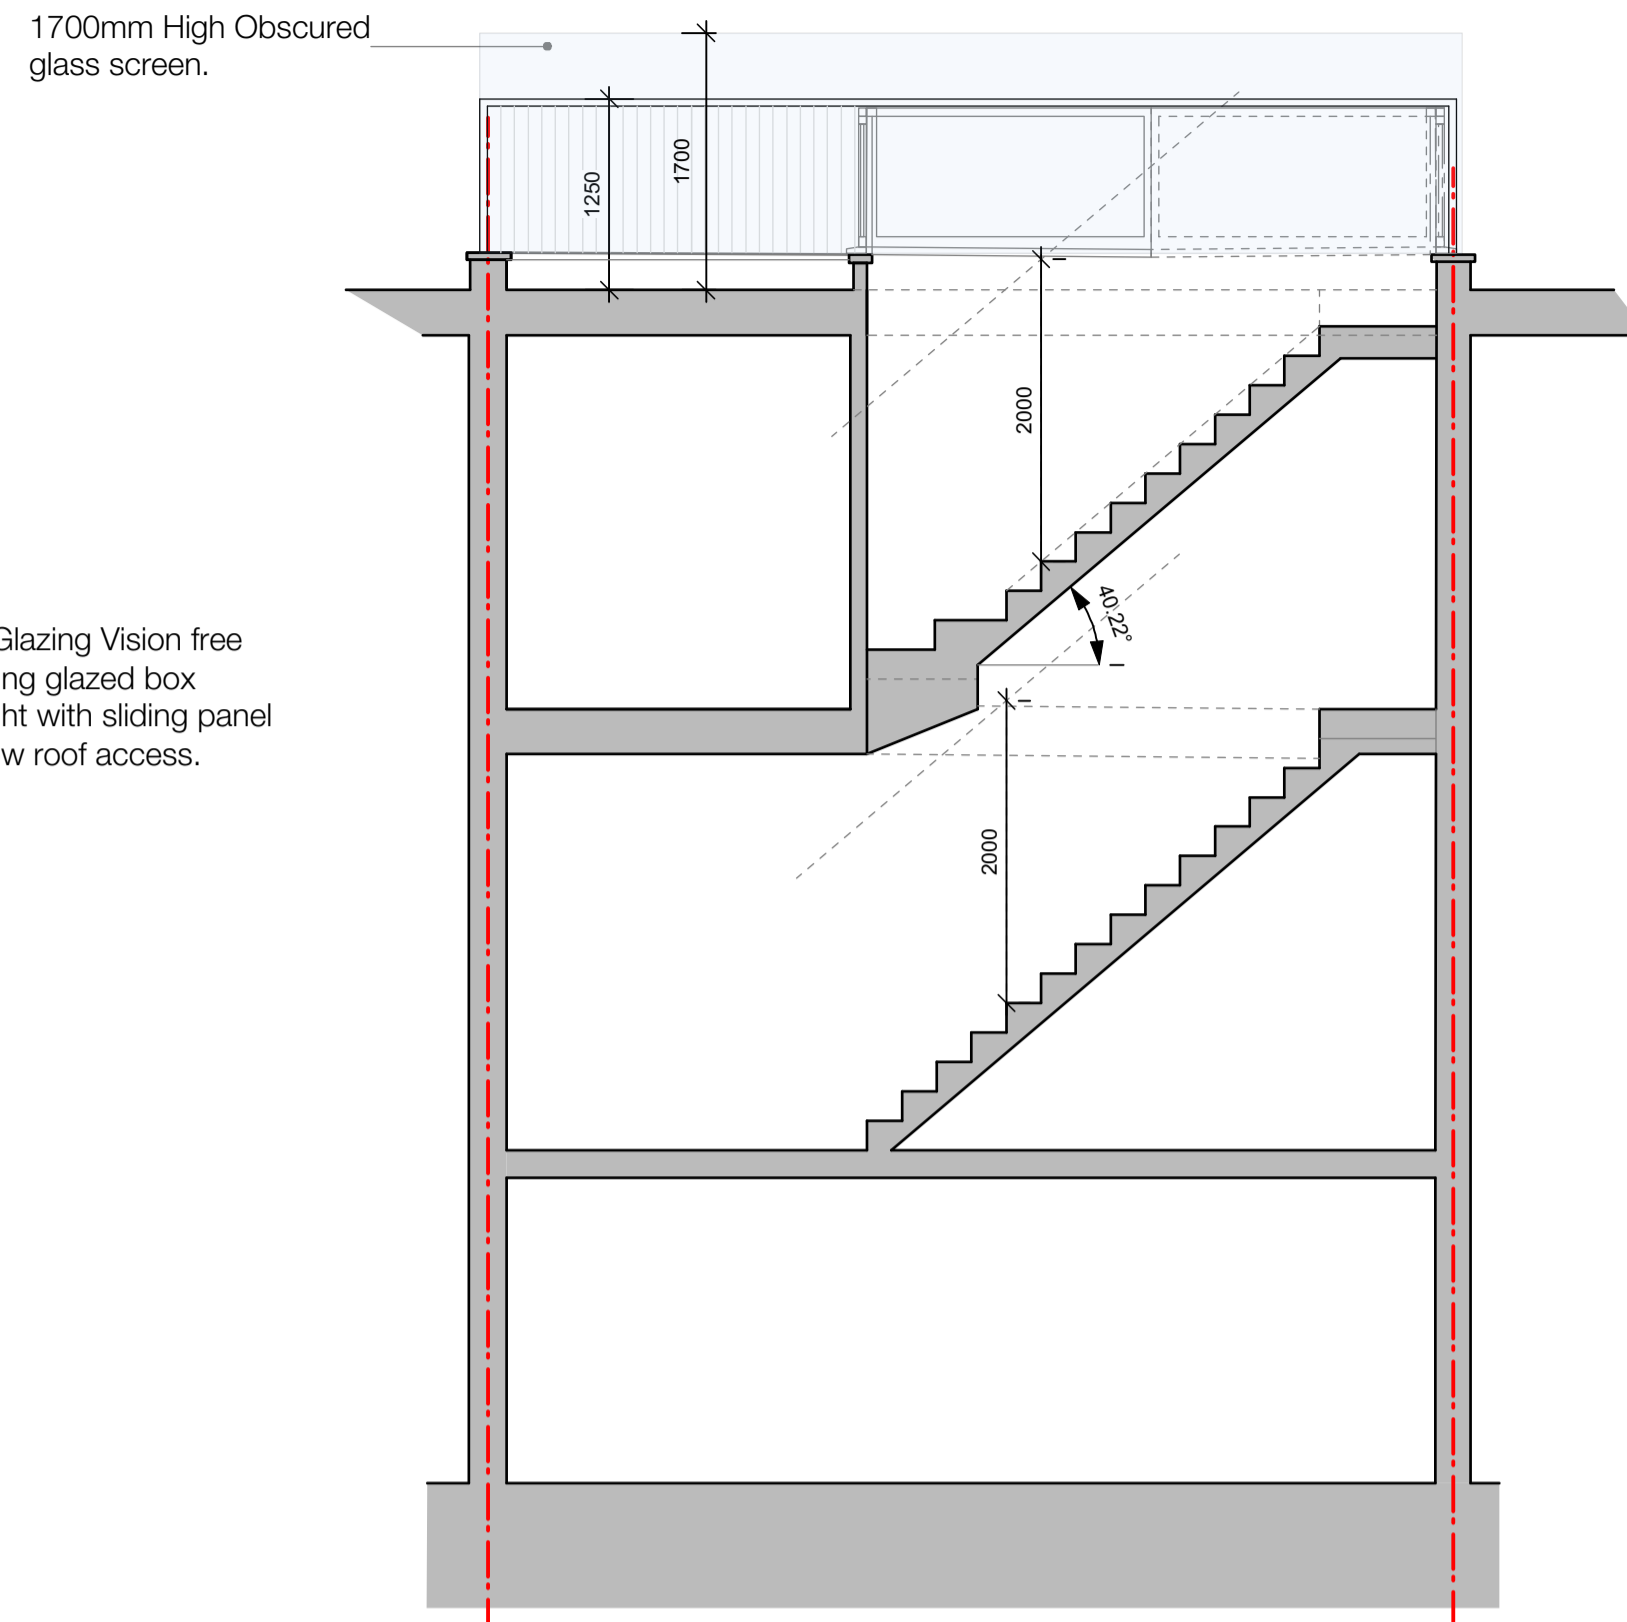


CROSS SECTION THROUGH THE NEW FREE STANDING BOX ROOFLIGHT.

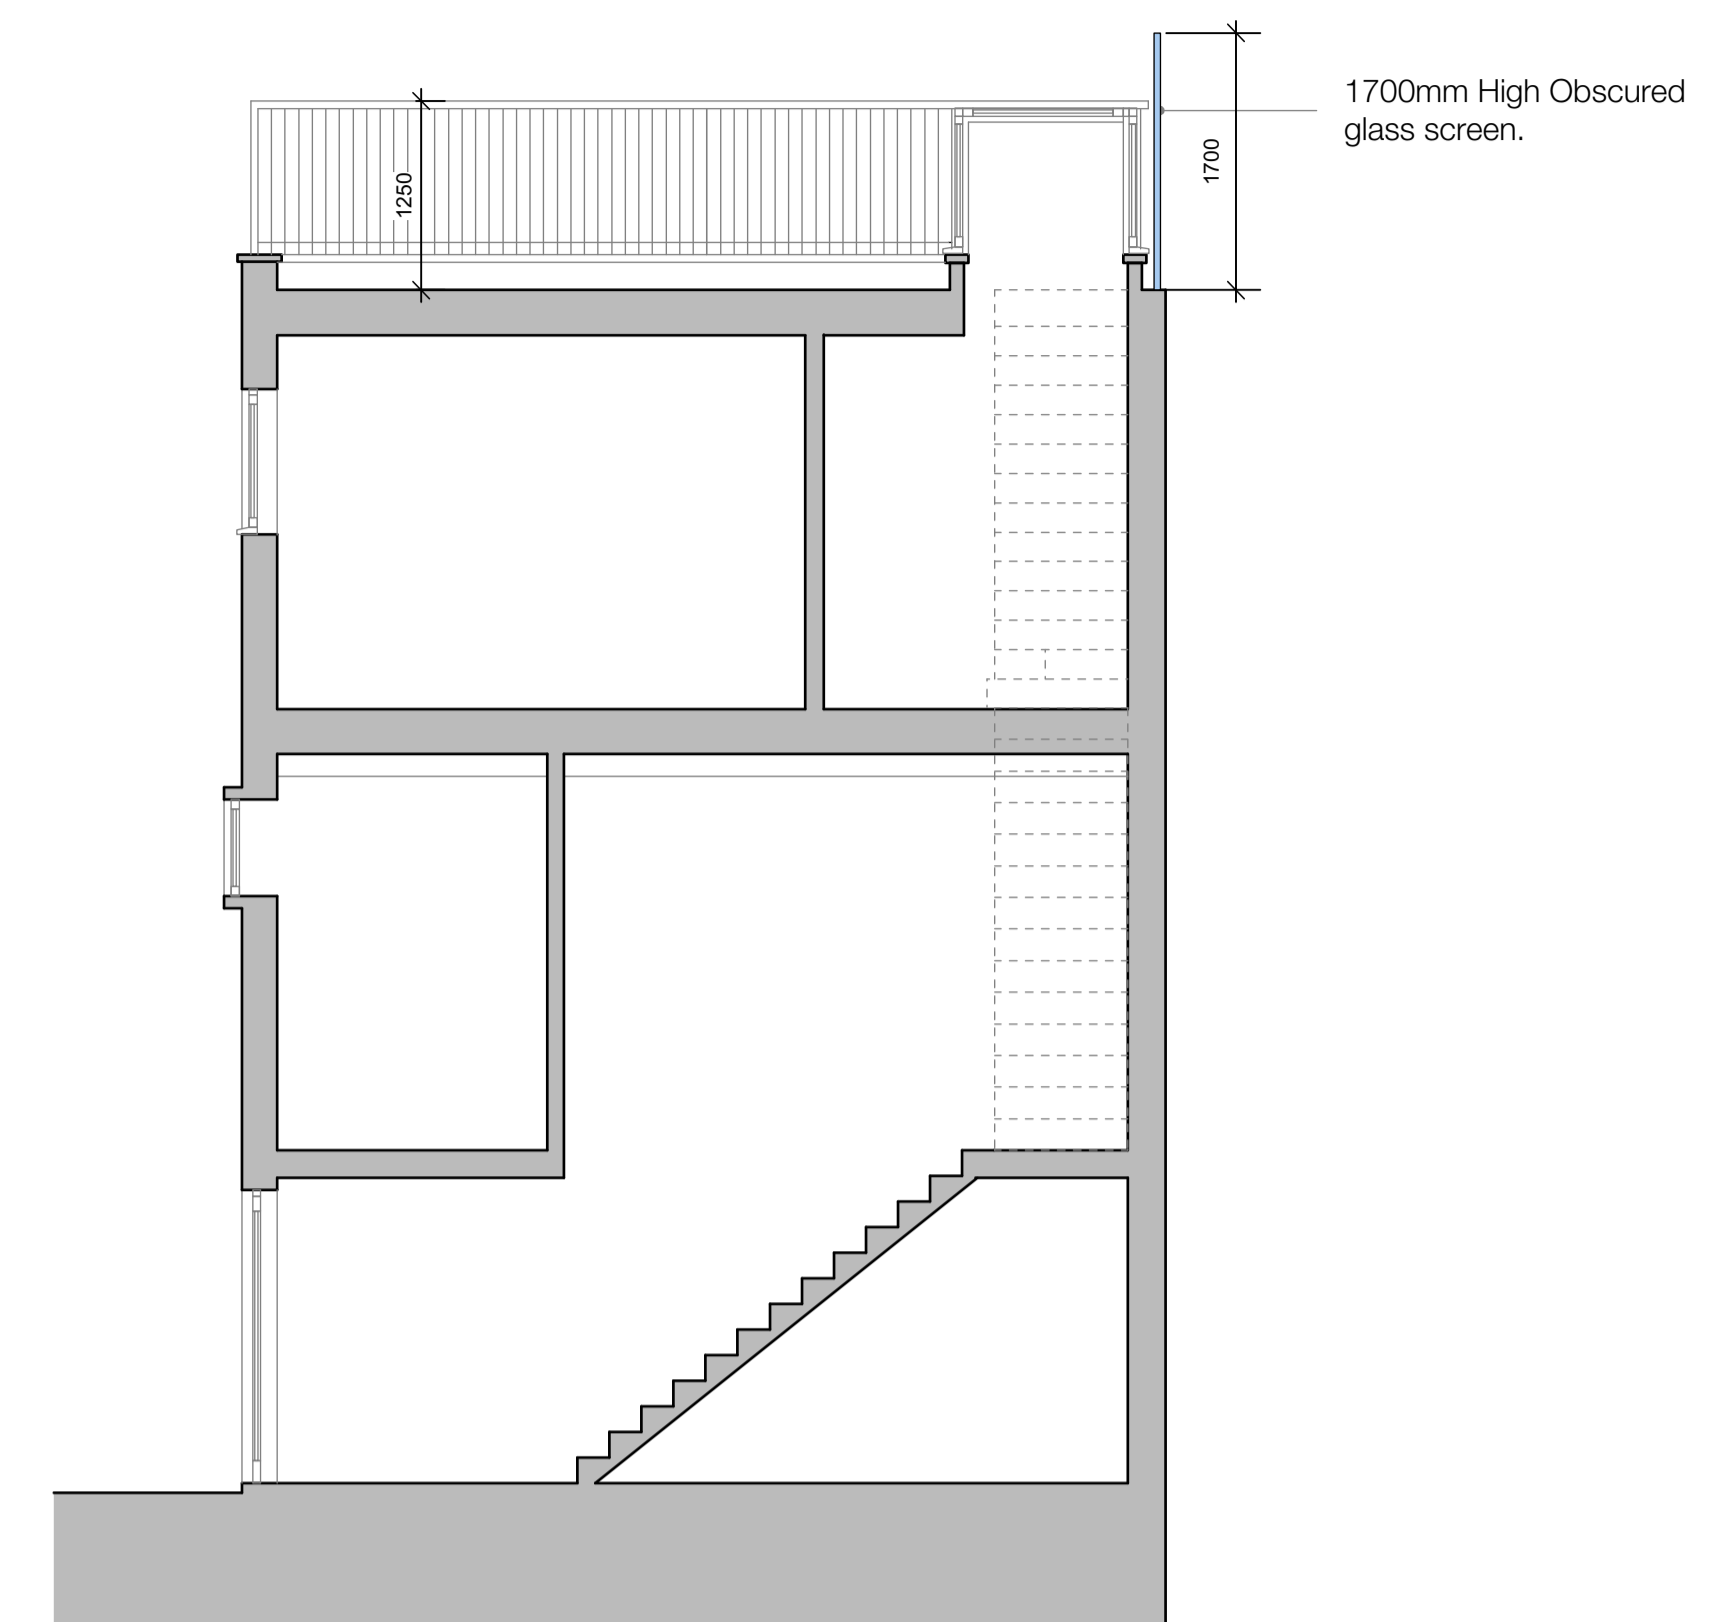


SECTION A - A

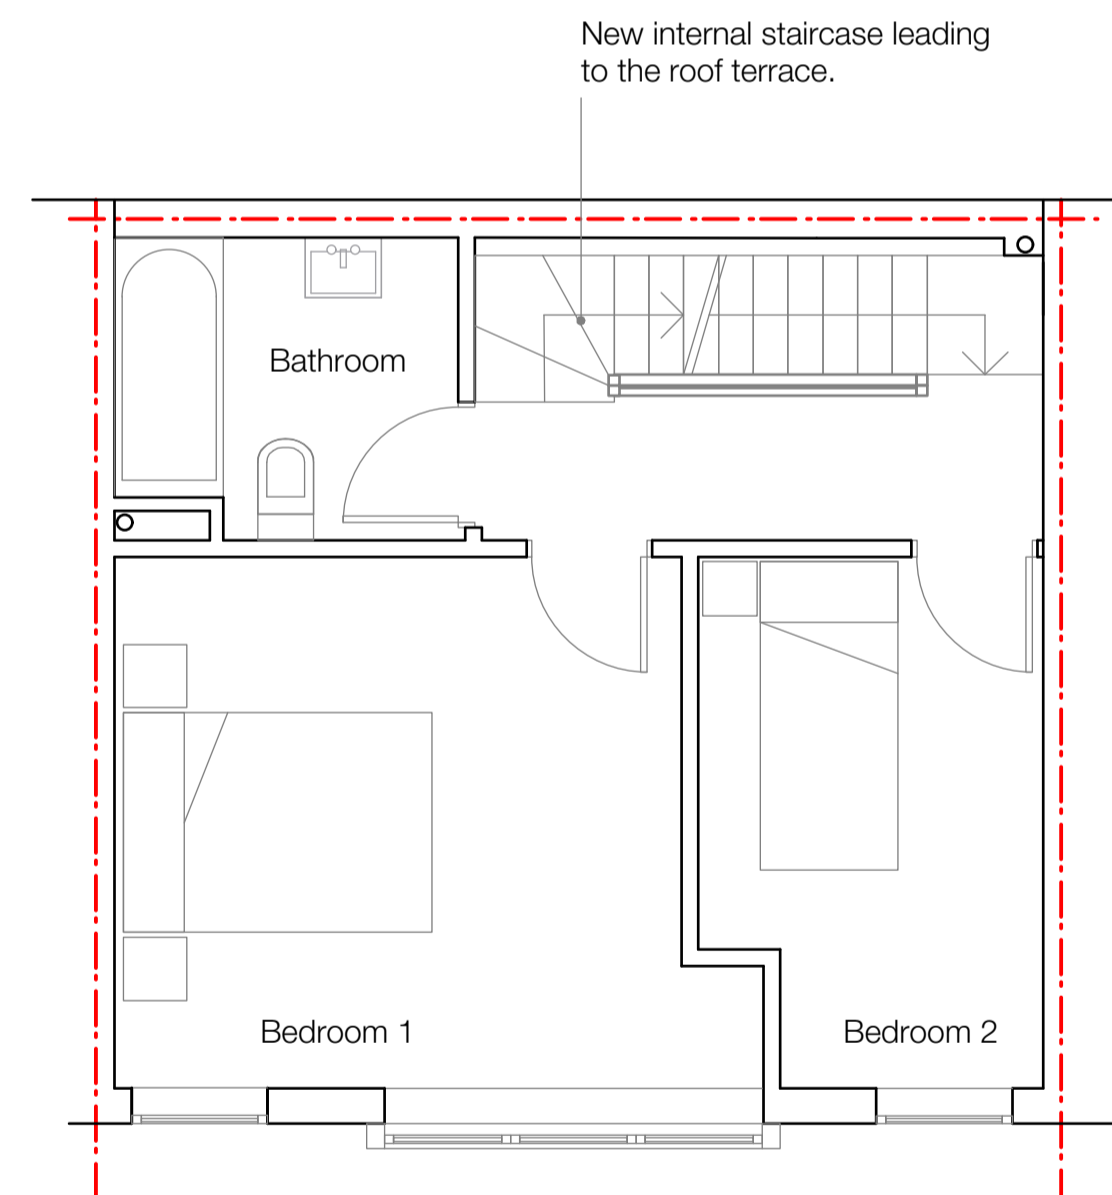

SECOND FLOOR PLAN

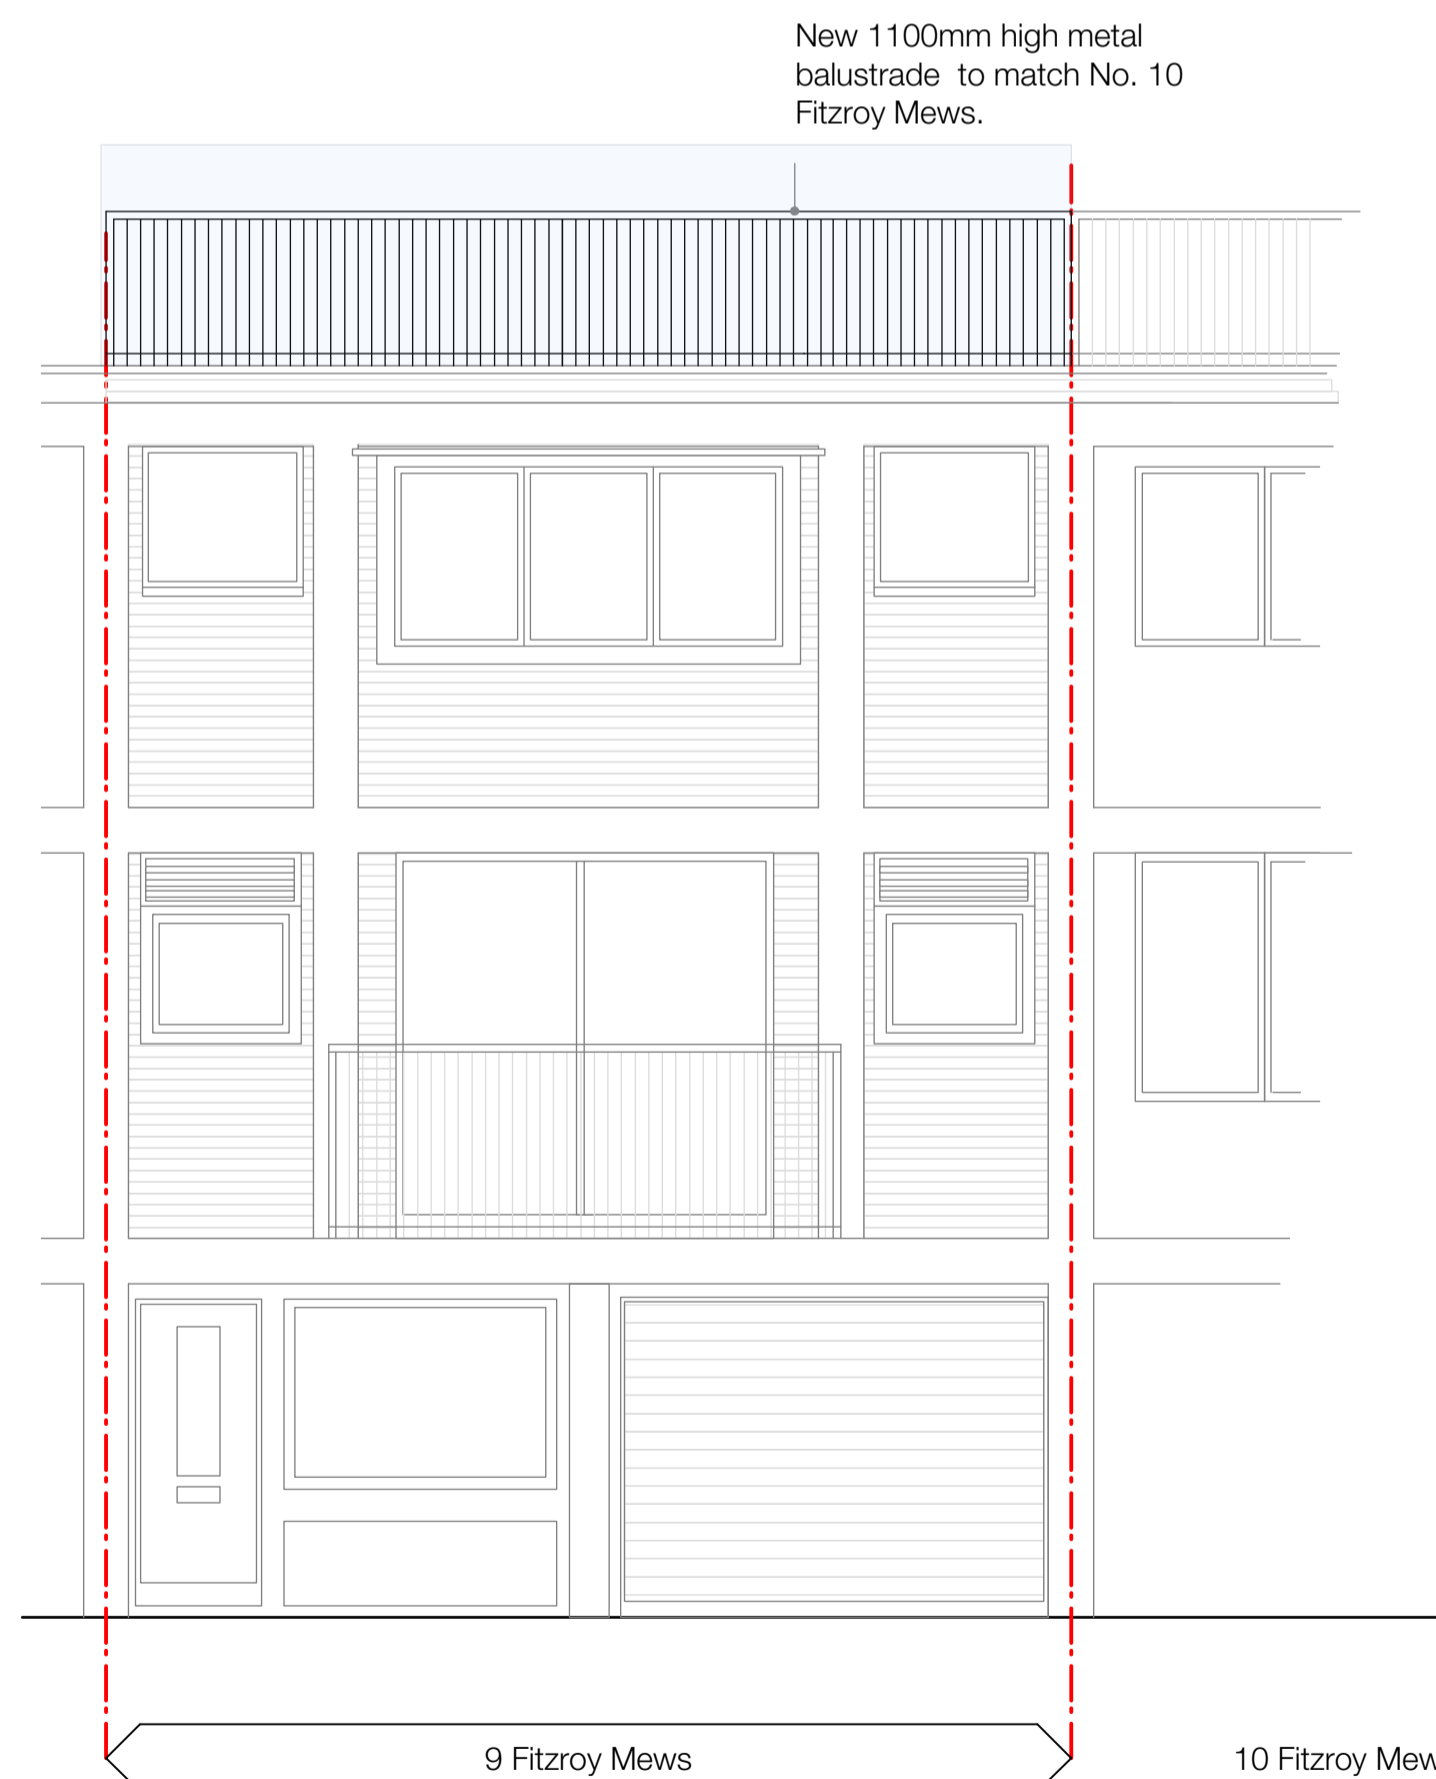

FRONT ELEVATION

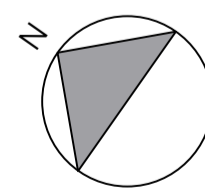

Rev.	Items	Date

SOMORJAY & TALLISS: ARCHITECTS
15 Tideway Yard, 125 Mortlake High Street, London SW14 8SN
t. 020 88789113
mail@somorjaytallis.co.uk
www.somorjaytallis.co.uk

PROJECT
Roof Terrace & Alterations
9 Fitzroy Mews
Fitzrovia
London W1T 6DJ

CLIENT
Parmjit Singh Johal

SCALE
1:50 @ A1
DATE
23.05.2020

DRAWING
Plans & Elevations : As Proposed

REV.

DRAWING NO.
225 P 01