






PROPOSED FRONT ELEVATION VISUALISATION
1:100




PROPOSED REAR ELEVATION VISUALISATION
1:100

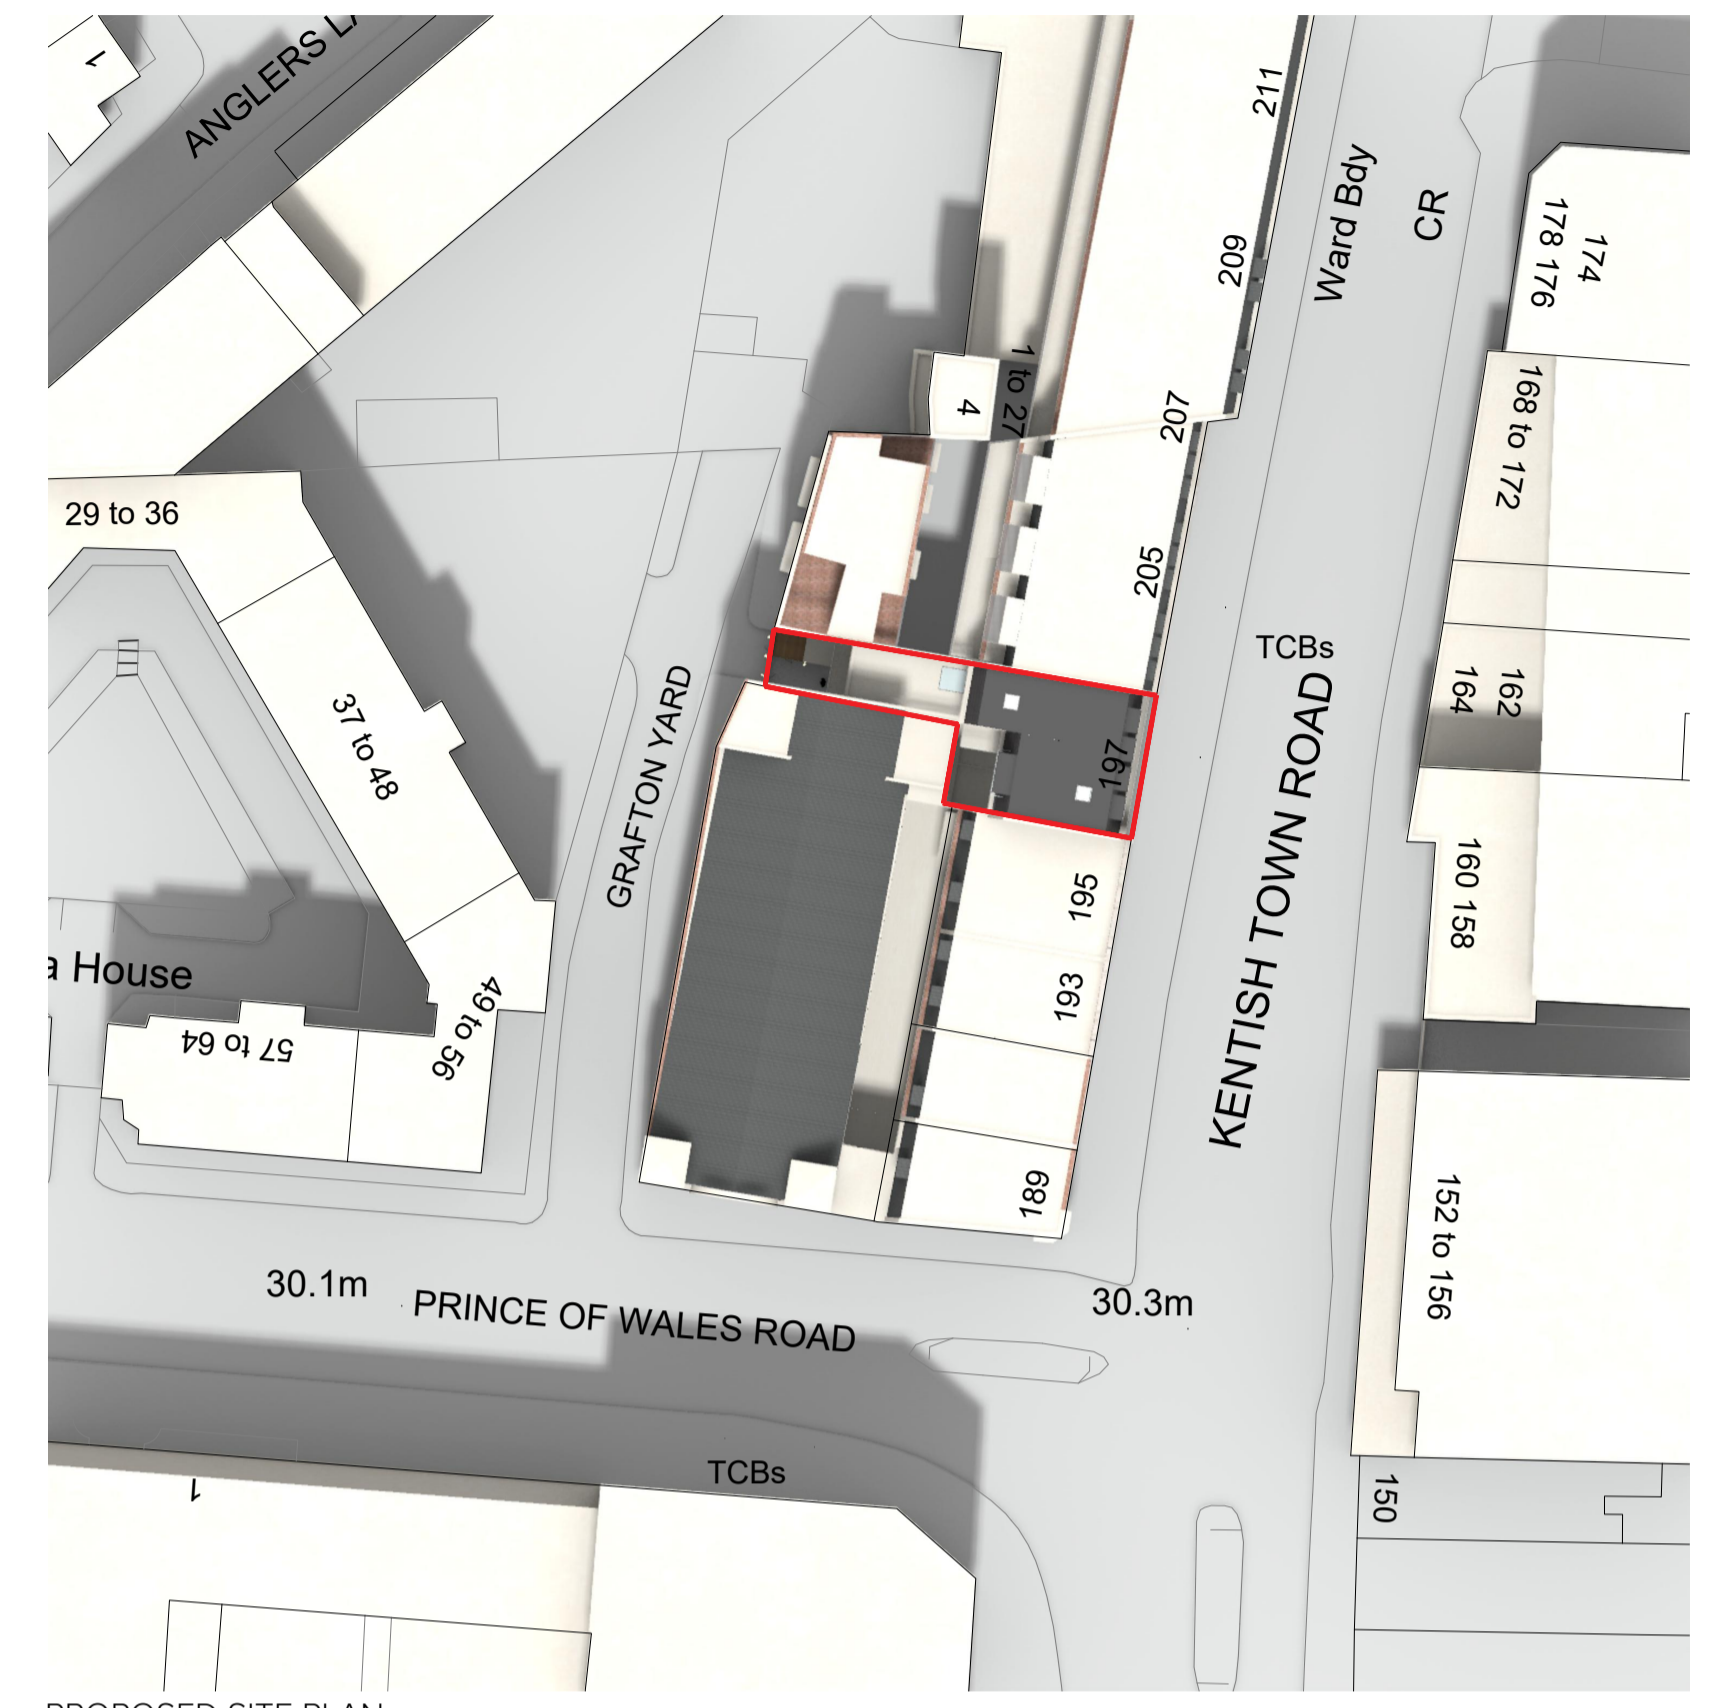

PROPOSED SITE PLAN
1:500 @ A1

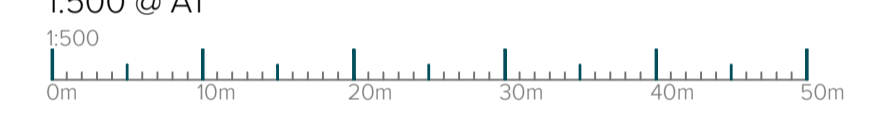 

PROPOSED 3D VIEW 1 - FRONT VIEW
N.T.S

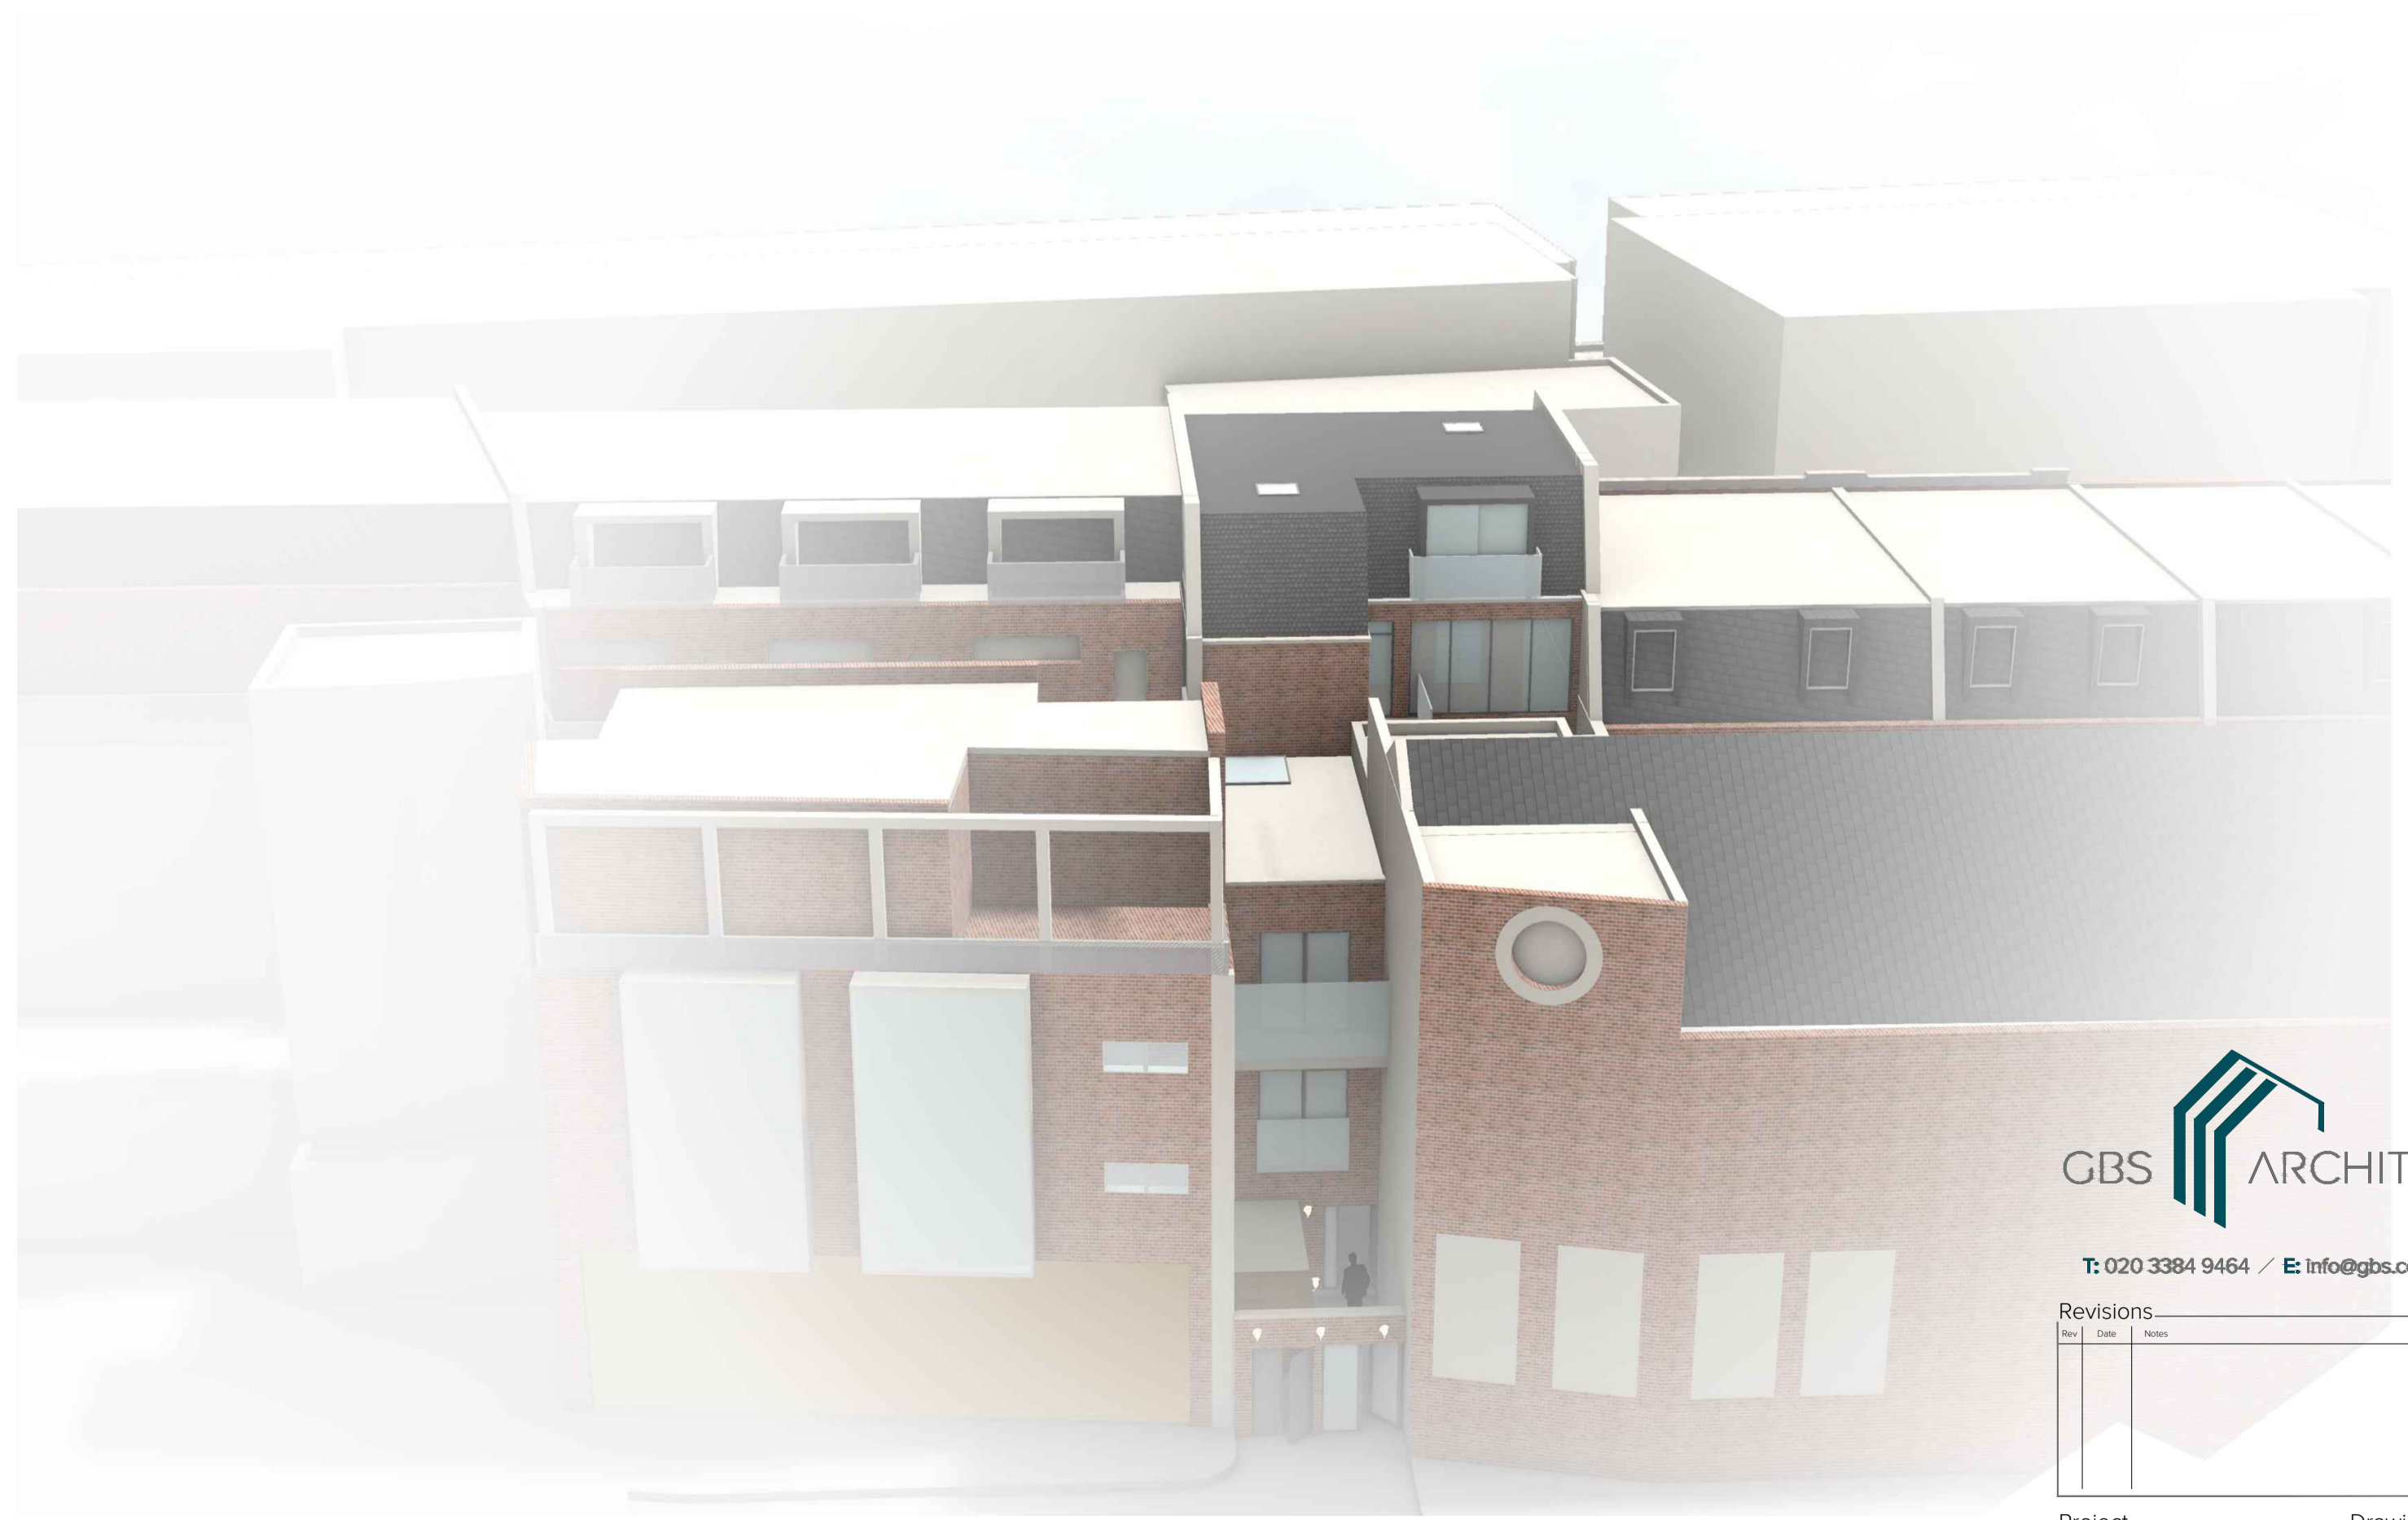

PROPOSED 3D VIEW 2 - REAR VIEW
N.T.S

Revisions			
Rev	Date	Notes	Drawn

Project	Client	Address	Stage	Drawing Title	Drawn By	Date	Scale	Dwg No.
		197 Kentish town road NW5 2JU	Planning	Proposed	MK	AUG 2018	VARIES @ A1	2018-026-50#Rev. -