
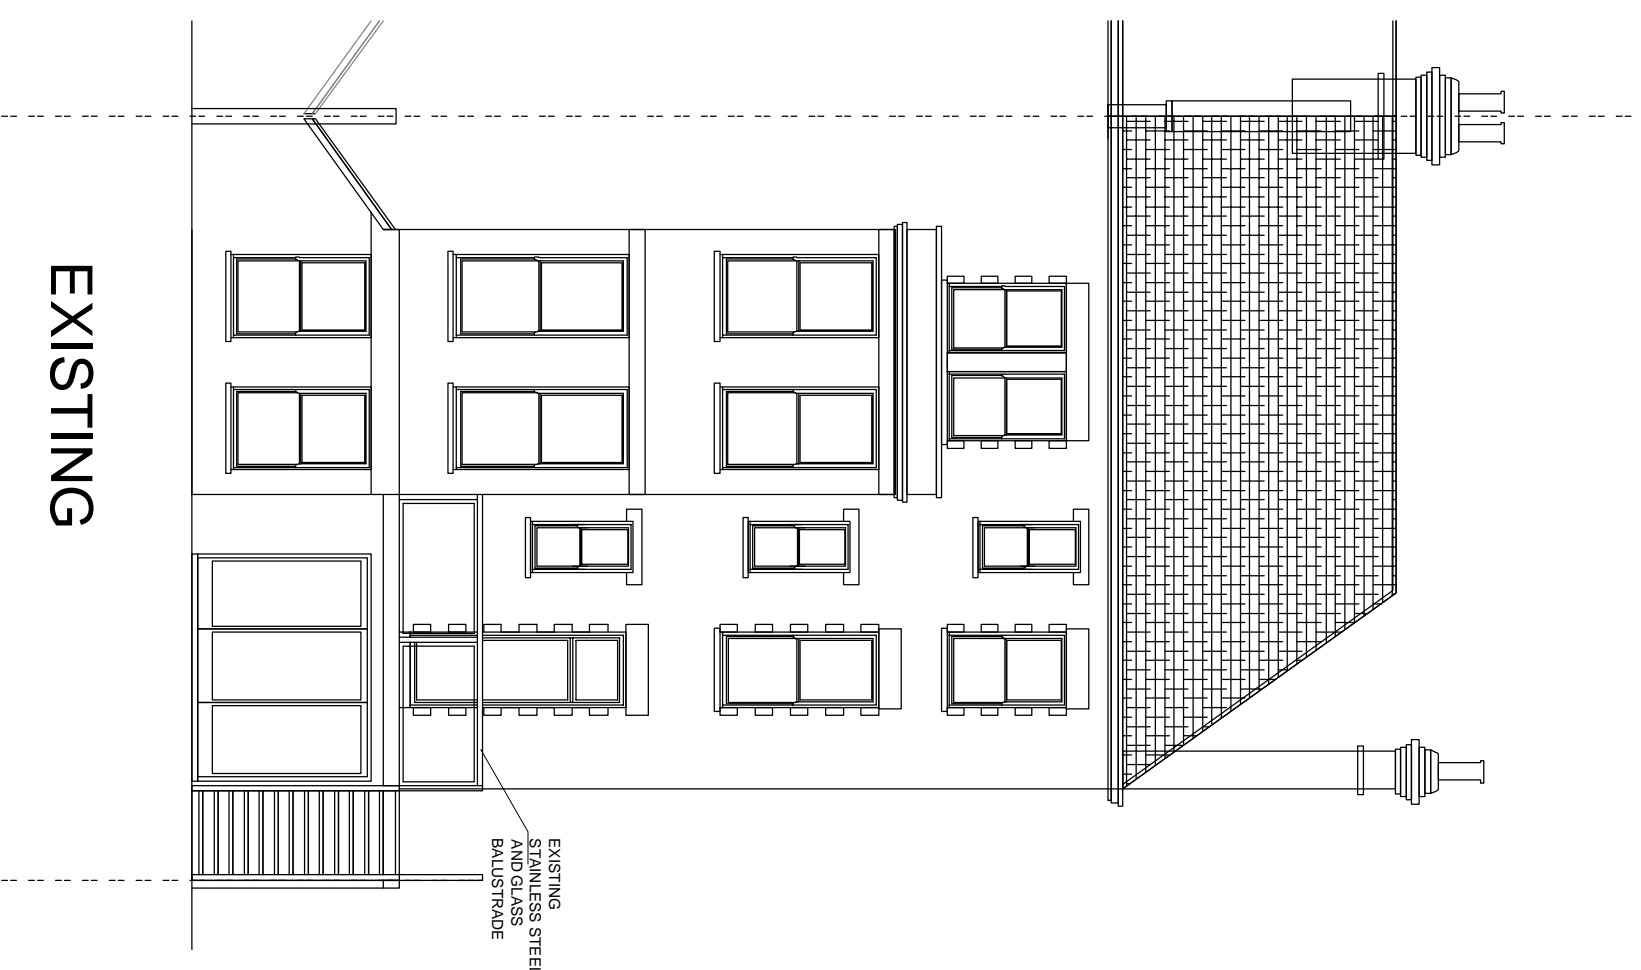


REVISIONS	
REV	DATE
A	2020.05.26

REVISION NOTES:
 ADDITIONAL STEP ADDED TO
 THE PROPOSED GARDEN STAIRCASE

KEY

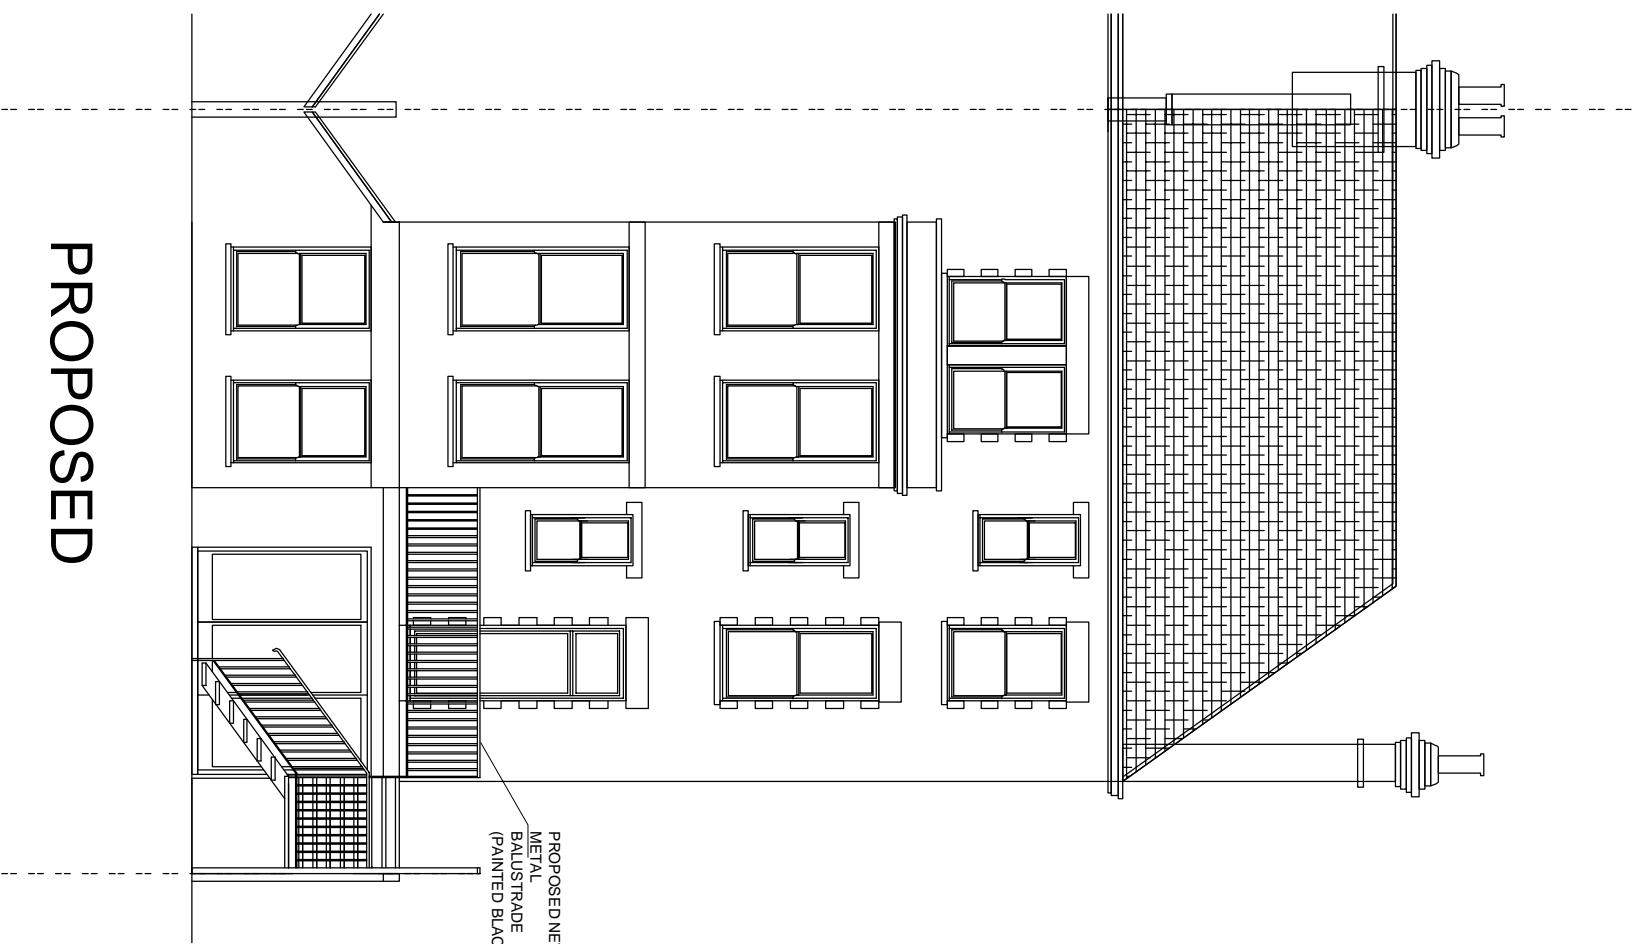

NOTES

1. Do not scale from this drawing for A/B/C/D/E/F/G/H/I/J/K/L/M/N/O/P/Q/R/S/T/U/V/W/X/Y/Z.
2. Report all drawing errors, omissions and discrepancies to the architect/designer.
3. Report all drawing errors, omissions and discrepancies to the architect/designer.

KASIA WHITEFIELD DESIGN

KASIA WHITEFIELD@GMAIL.COM
 TEL: 07785053533
 M: 07785053533

JOB
 23 TANZA ROAD, FLAT 1
 LONDON NW3 2UA
 TITLE
 REAR ELEVATION

DATE	SCALE	STATUS
2020.05.26	1:100@A3	PLANNING
PROJECT NO.	DRAWING NO.	REVISION
TR23	02	A

