


REVISIONS  
REV. DATE REVISION NOTES:

KEY

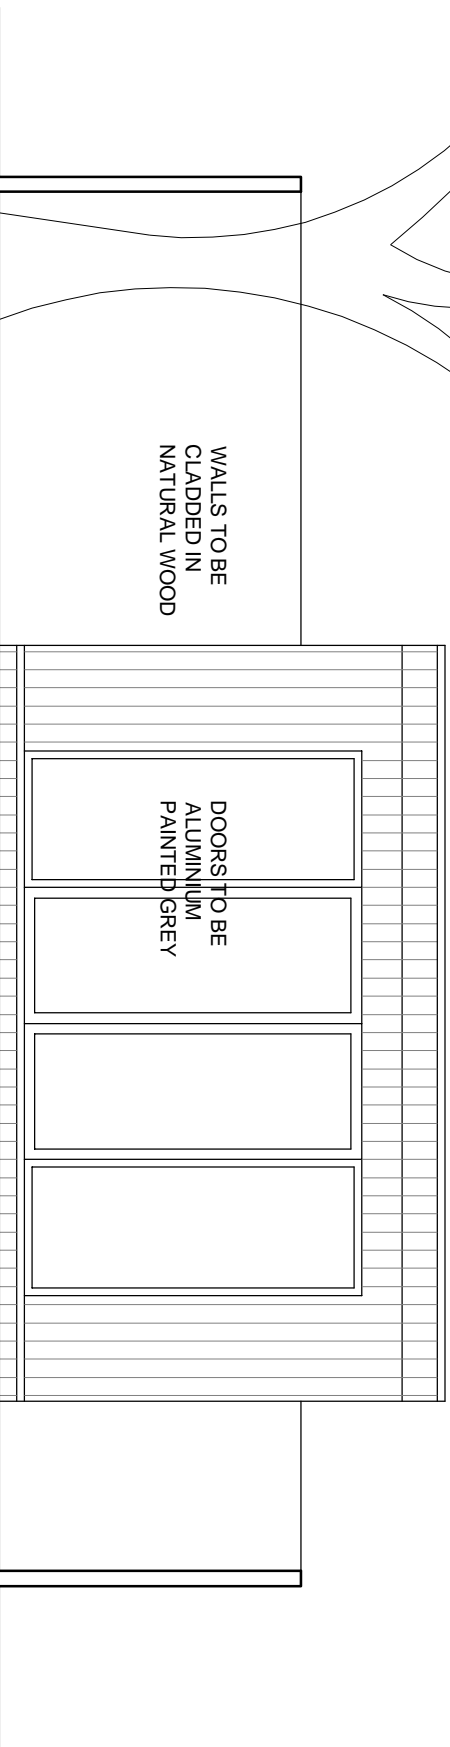

WALLS TO BE  
CLADDED IN  
NATURAL WOOD

DOORS TO BE  
ALUMINIUM  
PAINTED GREY

0m

5m

NOTES

1. Do not scale from this drawing for site by the contractor and any dimensions to be responsible.
2. Report all drawing errors, omissions and discrepancies to the architect/designer.

**KASIA WHITEFIELD DESIGN**

KASIAWHITEFIELD@GMAIL.COM  
TEL: 07785053633

JOB  
23 TANZA ROAD, FLAT 1  
LONDON NW3 2UA

TITLE  
GARDEN OUTBUILDING - FRONT ELEVATION

DATE	SCALE	STATUS
2020.06.05	1:50 @ A3	PLANNING

PROJECT NO.	DRAWING NO.	REVISION
TR23	10	