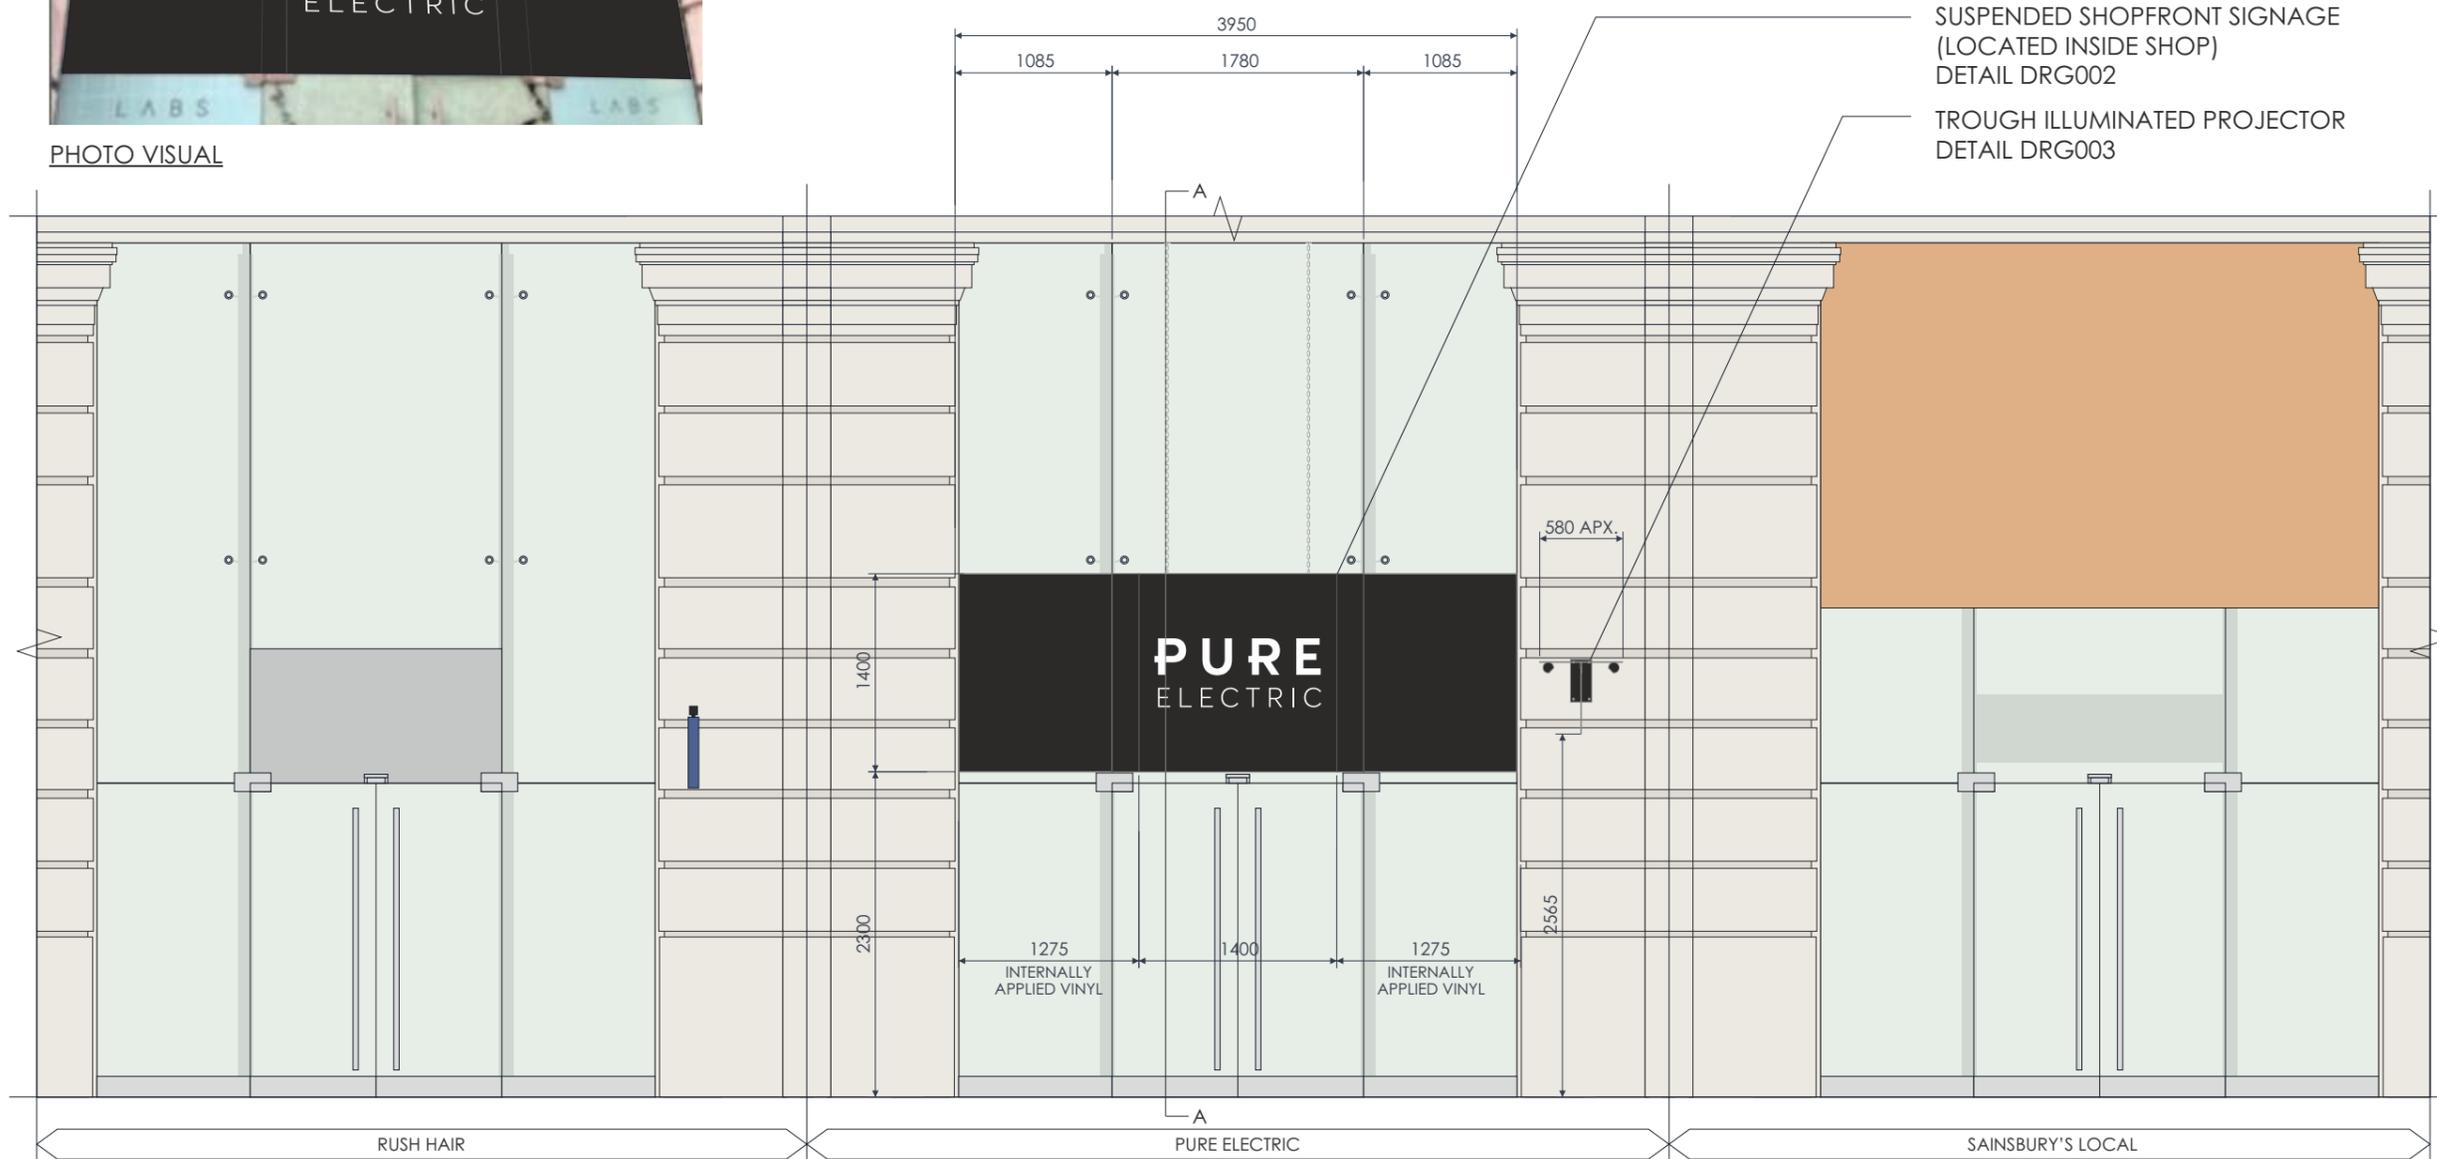



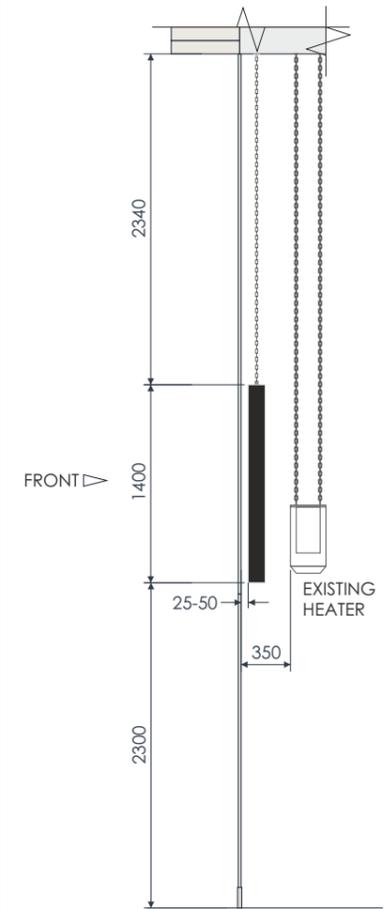


PHOTO VISUAL

GLAZING VINYL		PROD. FILES
VINYL REFS	Metamark 7 series gloss black	X
APPLICATION/MASK	applied to internal side of shopfront glazing	
SUPPLY OFF ROLL	no	
QUANTITY	1no set	
OTHER DETAIL		



PROPOSED FRONT ELEVATION  
scale 1:50

 

PROPOSED SECTION DETAIL THROUGH A-A  
scale 1:50

Client/Job No.	PURE ELECTRIC
Job Title/Site	SHOPFRONT SIGNAGE/VICTORIA HOUSE, SOUTHAMPTON ROW, HOLBURN
Drawing Title	DRG001A - PROPOSED SIGNAGE LAYOUT + VINYL DETAIL

Revisions	Issue No.	PM	Drawn by	Survey by
	A01-01	SW	RB	JW
	Date 1st drawn		Scale at A3	
	09.06.2020		1:50	
	File reference			
	\\GRAFFITI-SERVER\media2\PROJECTS - GRAFFITI\Pure Scooters\Holborn\PRODUCTION			


Design House	Swift Business Park
	Burwash Road
	Broad Oak
	East Sussex
	TN21 6UP
Tel:	(01435) 866763
Fax:	(01435) 867213
Email:	sales@graffitidesign.co.uk

graffiti design

Griffiti design International Ltd own the copyright of this design. Reproduction of this artwork or any part thereof without written permission from Griffiti Design International Ltd will be subject to a minimum charge of £100 for copyright infringement.

All dimensions are in millimetres unless otherwise stated. Please check details are accurate before production.

www.graffitidesign.co.uk

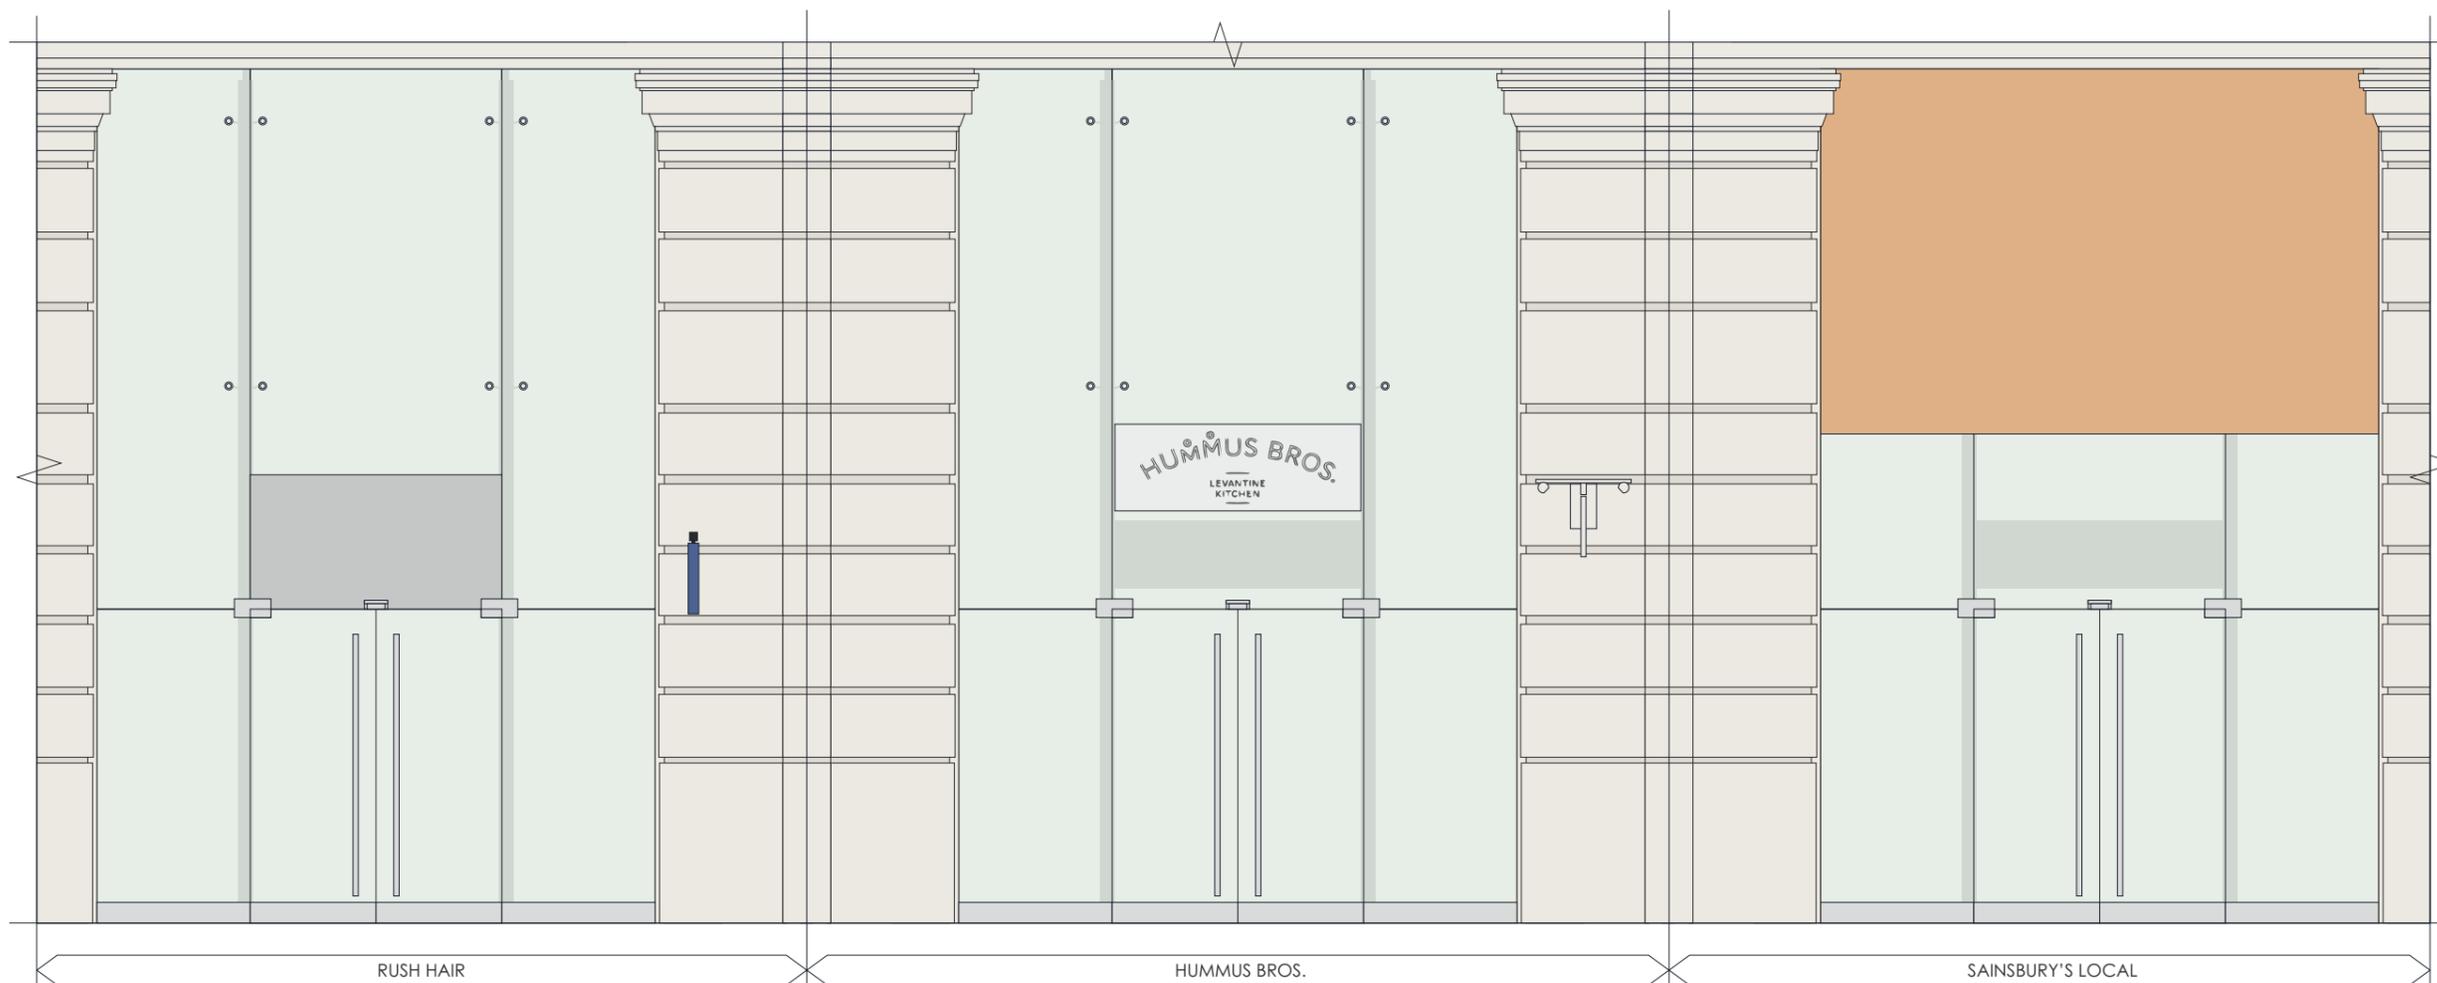

**EXISTING FRONT ELEVATION**  
scale 1:50



Client/Job No.	PURE ELECTRIC
Job Title/Site	SHOPFRONT SIGNAGE/VICTORIA HOUSE, SOUTHAMPTON ROW, HOLBURN
Drawing Title	DRG001B - EXISTING UNIT ELEVATION

Revisions	

Issue No.	PM	Drawn by	Survey by
A01-01	SW	RB	JW
Date 1st drawn	Scale at A3		
09.06.2020	1:50		
File reference			
\\GRAFFITI-SERVER\media2\PROJECTS - GRAFFITI\Pure Scooters\Holborn			
PRODUCTION			


Design House  
Swile Business Park  
Burwash Road  
Broad Oak  
East Sussex  
TN21 6UP  
Tel: (01435) 866763  
Fax: (01435) 867213  
Email: sales@graffitidesign.co.uk

**graffiti**  
design

Griffiti design international Ltd own the copyright of this design. Reproduction of this artwork or any part thereof without written permission from Griffiti design international Ltd will be subject to a minimum charge of £10 for copyright infringement.

All dimensions are in millimetres unless otherwise stated. Please check details are accurate before production.

www.graffitidesign.co.uk


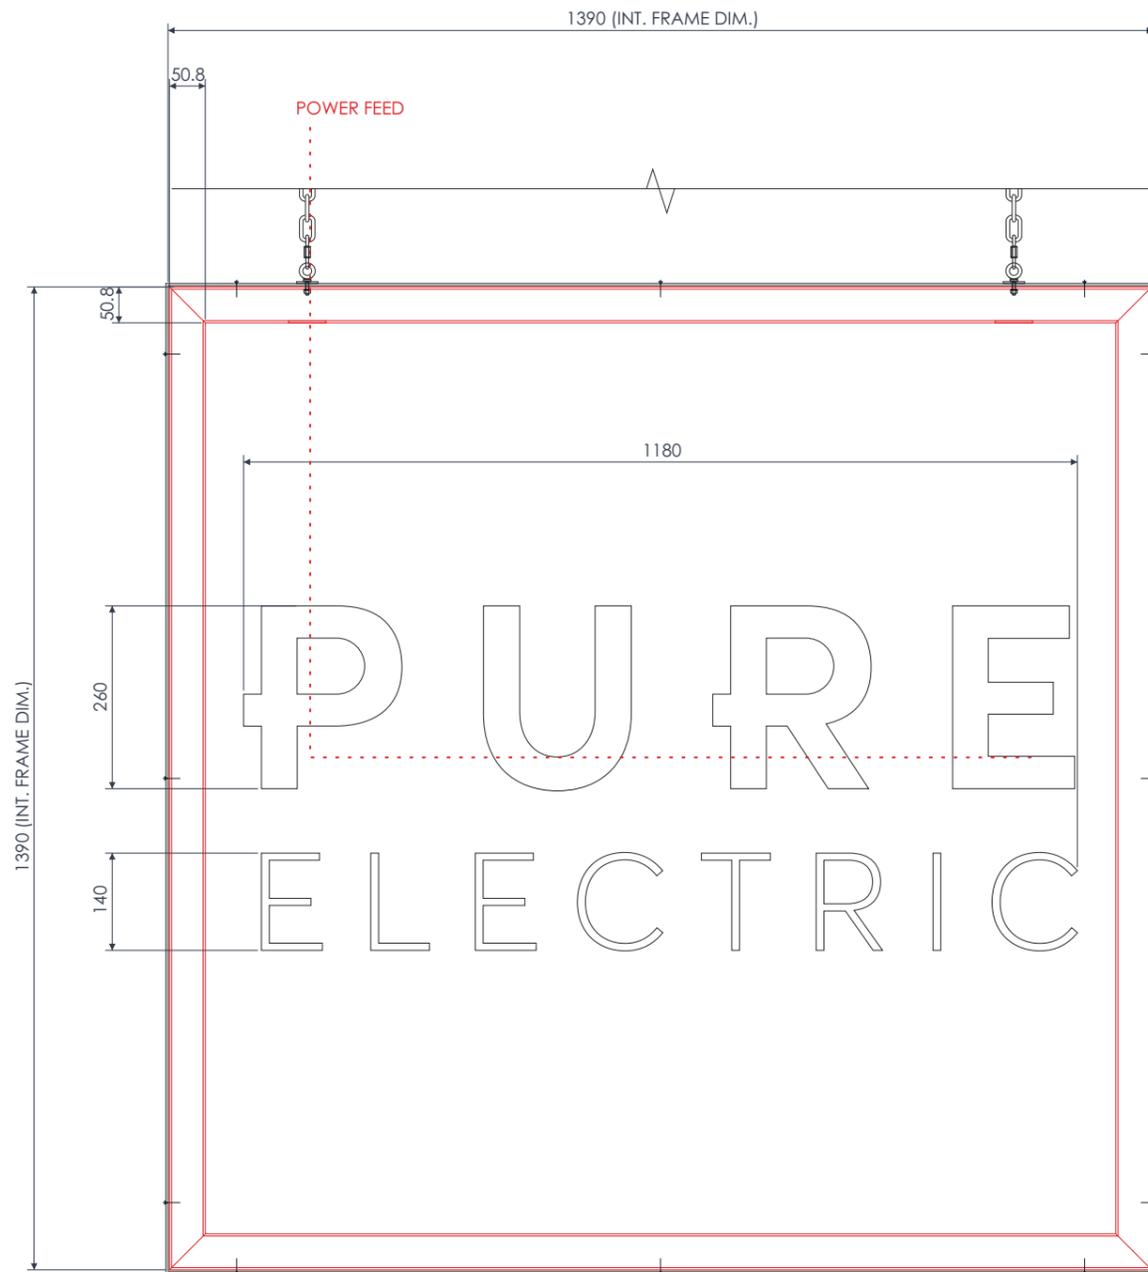


INTERNAL FRAME DETAIL

scale 1:10



scale 1:10@A3

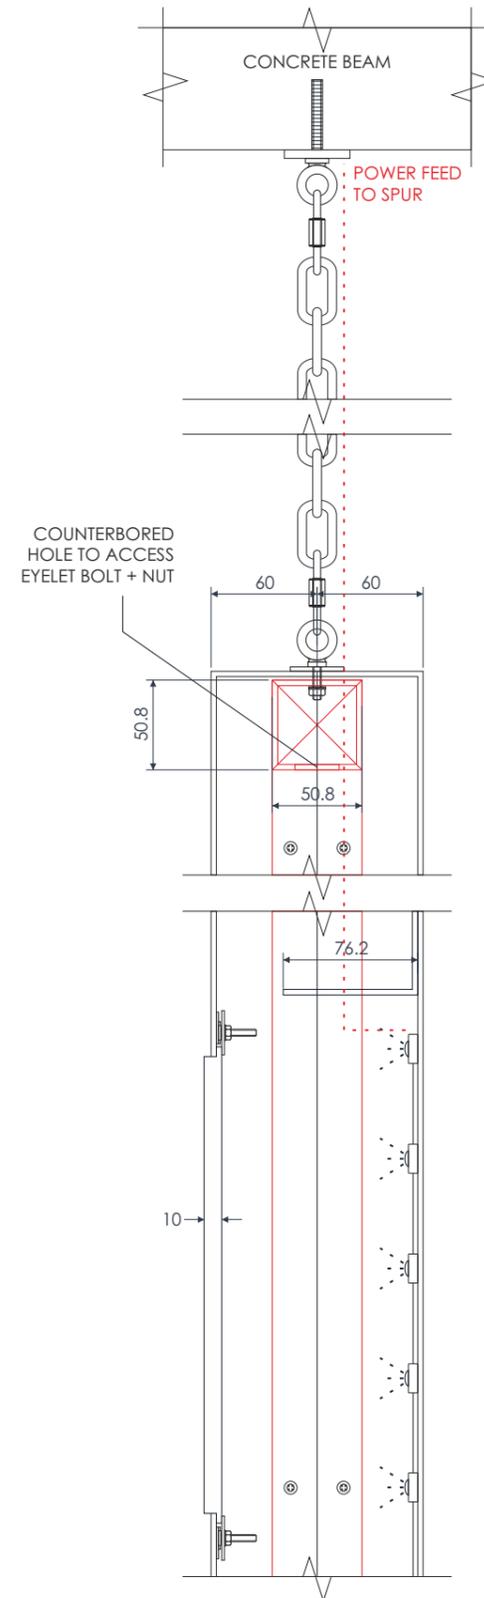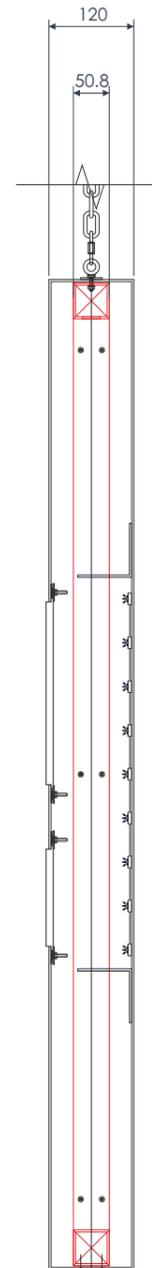


TYPICAL SECTION DETAIL

scale 1:4



scale 1:4@A3

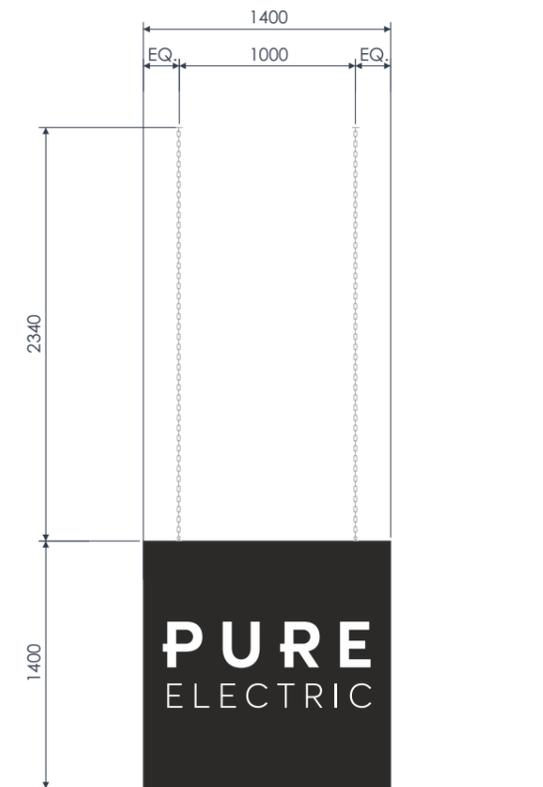

SIGNAGE LAYOUT

scale 1:40



scale 1:40@A3

SUSPENDED INTERNALLY ILLUMINATED SHOPFRONT SIGNAGE				PROD. FILES
FACE + BACK TRAY	3mm aluminium	FOLD	box pan/router	X
PAINT/FINISH	RAL9005 semi gloss black (external only)			
STENCIL CUT (FACE)	10mm 050 opal acrylic shoulder cut, fixed via glued big heads			X
INTERNAL FRAME	2x2" aluminium SHS box welded frame			
RETURN FIXINGS	PK 20mm c/sunk (paint to match trays)			
CEILING FIXING	2no heavy duty eyelet bolts to concrete beam with quick link/chain shackles connecting to 2no chains - paint finished black			
LIGHTBOX FIXING	2no heavy duty eyelet bolts (paint finished black), nut fixed to internal aluminium box frame			
ILLUMINATION	Sloan Prism white LED Modules 6500k temp (*1)			
TRANSFORMER/S	Located remotely on site			
QUANTITY	1no unit			
OTHER DETAIL	(*1) 3x3" angle around perimeter of LEDs to concentrate light towards acrylic texts			
	unit to be positioned to suspend apx. 25-50mm away from internal side of glazing			

Client/Job No.	PURE ELECTRIC
Job Title/Site	SHOPFRONT SIGNAGE/VICTORIA HOUSE, SOUTHAMPTON ROW, HOLBURN
Drawing Title	DRG002 - PROPOSED SIGNAGE LAYOUT

Revisions	Issue No.	PM	Drawn by	Survey by
	A01-01	SW	RB	JW
	Date 1st drawn	Scale at A3		
	10.06.2020	1:40, 1:10, 1:4		
	File reference	\\GRAFFITI-SERVER\media2\PROJECTS - GRAFFITI\Pure Scooters\Holborn\PRODUCTION		


Design House	Swift Business Park
	Burwash Road
	Broad Oak
	East Sussex
	TN21 8UP
Tel:	(01435) 866763
Fax:	(01435) 867213
Email:	sales@graffitidesign.co.uk

**graffiti design**



Griffiths design international Ltd own the copyright of this design. Reproduction of this artwork or any part thereof without written permission from Griffiths design international Ltd will be subject to a minimum charge of £10 for copyright infringement.

All dimensions are in millimetres unless otherwise stated. Please check details are accurate before production.

www.graffitidesign.co.uk

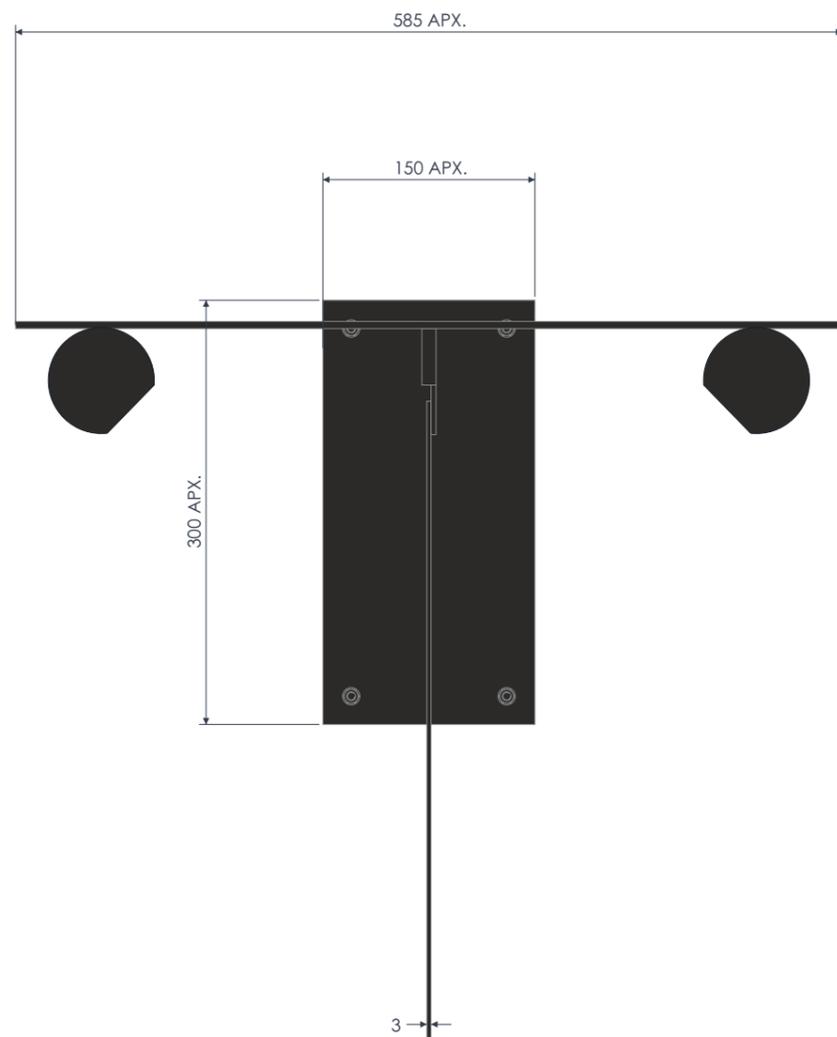

PROJETOR FRONT EDGE VIEW  
scale 1:5

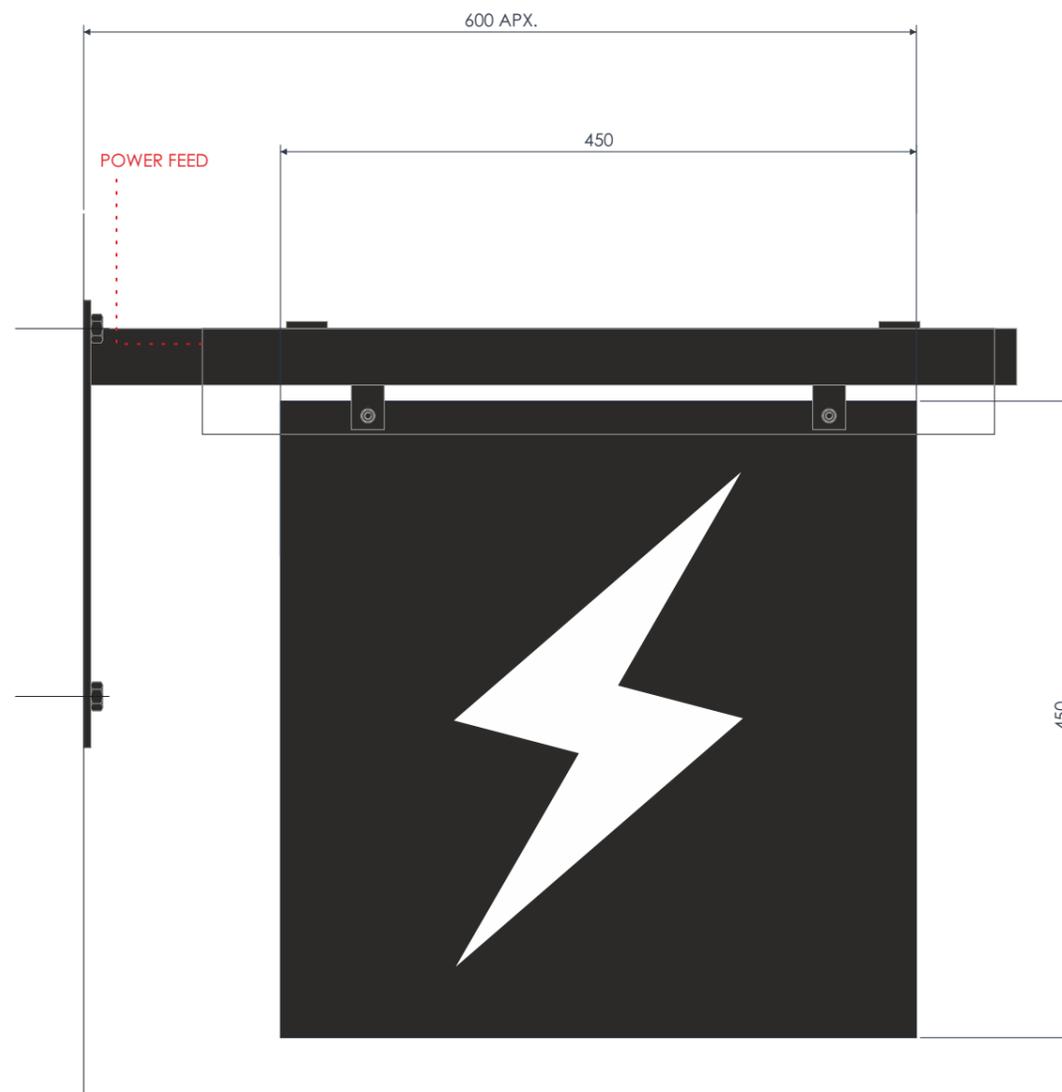 

PROJETOR LHS VIEW  
scale 1:5



PHOTO VISUAL

TROUGH ILLUMINATED PROJECTOR				PROD. FILES
PANELS	3mm aluminium	FOLD	N/A	X
PAINT/FINISH	RAL9005 semi gloss black			
WALL PLATE/BRACKET	EXISTING FIXED VIA 4NO BOLTS			
VINYL	Metamark 7 series gloss white			X
QUANTITY	1no			
OTHER DETAIL	<b>existing trough light illumination</b>  new 3mm aluminium panel nut/bolt fixed through two no. welded lugs TBC			

Client/Job No.	Revisions
PURE ELECTRIC	
Job Title/Site	
SHOPFRONT SIGNAGE/VICTORIA HOUSE, SOUTHAMPTON ROW, HOLBURN	
Drawing Title	
DRG003 - PROPOSED SIGNAGE LAYOUT	

Issue No.	PM	Drawn by	Survey by
A01-01	SW	RB	JW
Date 1st drawn	Scale at A3		
10.06.2020	1:5		
File reference			
\\GRAFFITI-SERVER\media2\PROJECTS - GRAFFITI\Pure Scooters\Holborn\PRODUCTION			

Design House	Swile Business Park
Burwash Road	Broad Oak
East Sussex	TN21 8UP
Tel:	(01435) 866763
Fax:	(01435) 867213
Email:	sales@graffitidesign.co.uk
<small>Griffiti design international Ltd own the copyright of this design. Reproduction of this artwork or any part thereof without written permission from Griffiti design international Ltd will be subject to a minimum charge of £10 for copyright infringement.</small>	
<small>All dimensions are in millimetres unless otherwise stated. Please check details are accurate before production.</small>	

  
[www.graffitidesign.co.uk](http://www.graffitidesign.co.uk)