



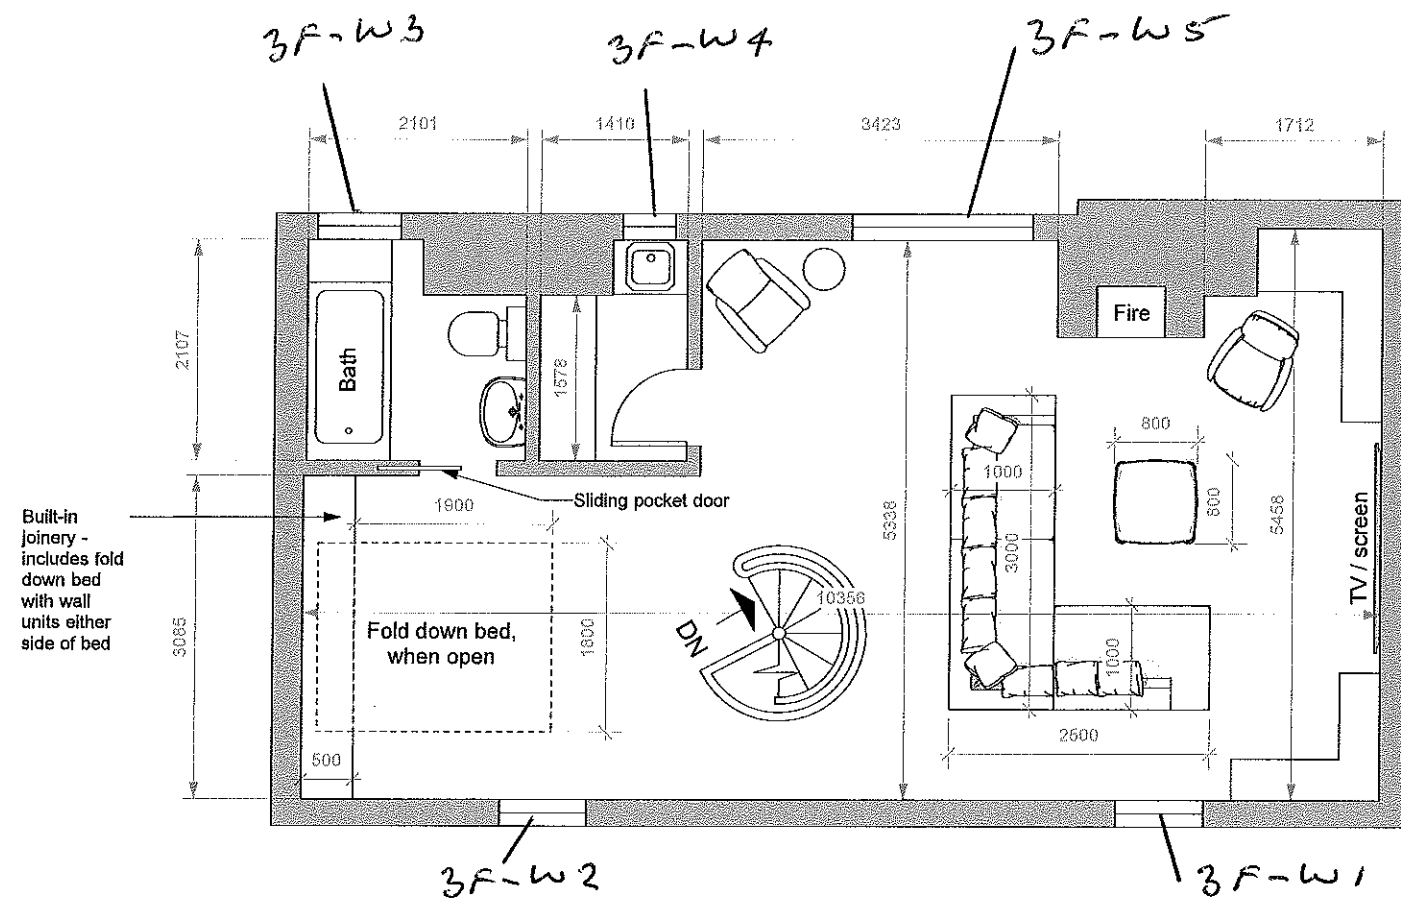

THIRD FLOOR - CORNER SOFA OPTION

CLIENT	
PROJECT	ELM ROW
DRAWING	Third Floor plan - CORNER SOFA OPTION
SUE TIMNEY	
www.suetimney.com	
SUE_TIMNEY LIMITED CLOCKHOUSE 18 HALLIDAY DRIVE DEAL KENT CT14 7AX admin@suetimney.com	
DATE	14/03/2015
DRAWING NUMBER	
SCALE	NOT TO SCALE

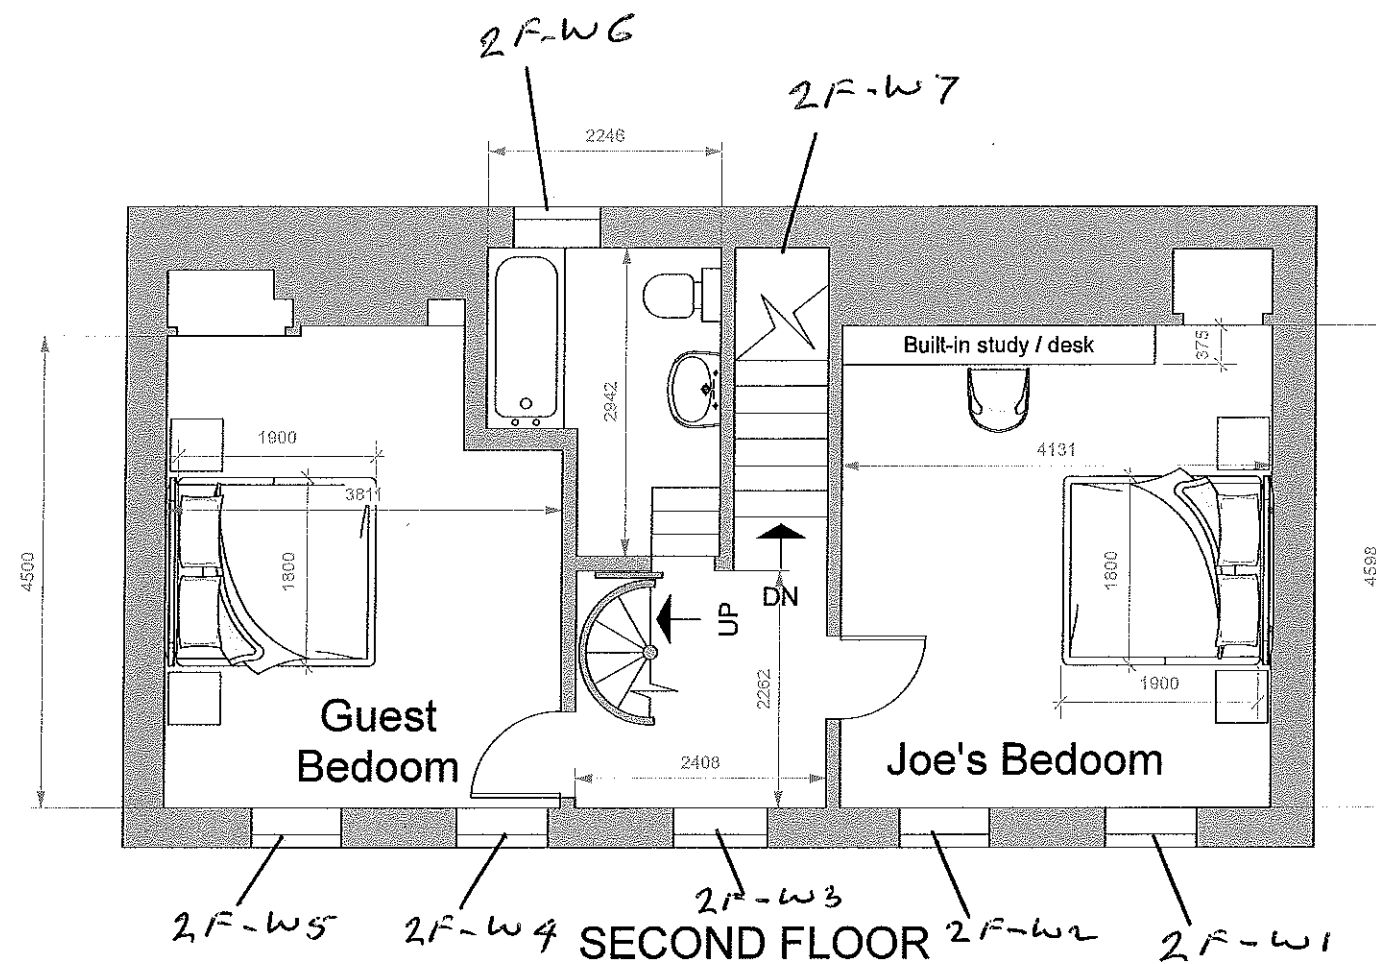

CLIENT

PROJECT ELM ROW

DRAWING Second Floor plan


SUE TIMNEY

www.suetimney.com

SUE TIMNEY LIMITED
CLOCKHOUSE
18 HALLIDAY DRIVE
DEAL
KENT CT14 7AX
admin@suetimney.com

DATE 14/03/2015 DRAWING NUMBER

SCALE NOT TO SCALE

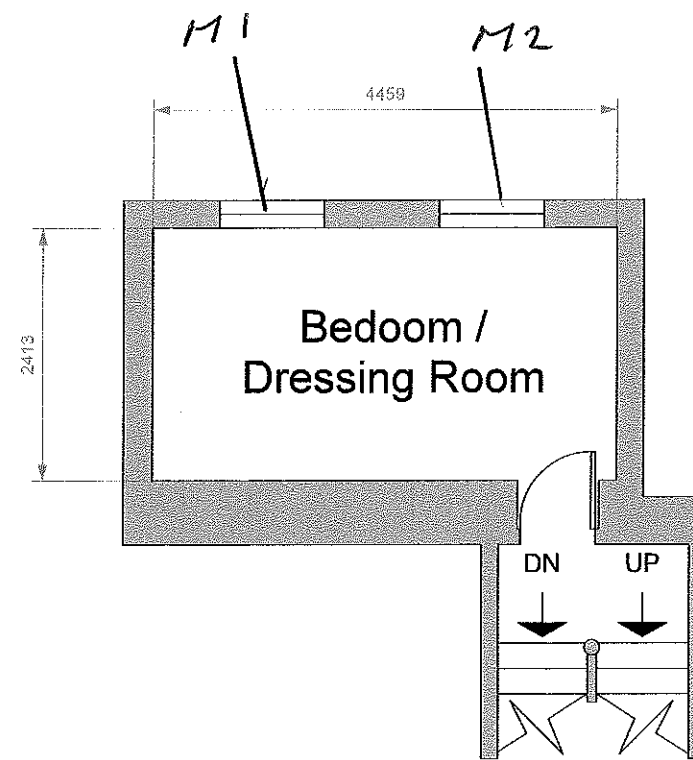

MEZZANINE

CLIENT

PROJECT ELM ROW

DRAWING Mezzanine plan


SUE  **TIMNEY**

www.suetimney.com

SUE TIMNEY LIMITED
CLOCKHOUSE
18 HALLIDAY DRIVE
DEAL
KENT CT14 7AX
admin@suetimney.com

DATE 14/03/2015 DRAWING NUMBER

SCALE NOT TO SCALE

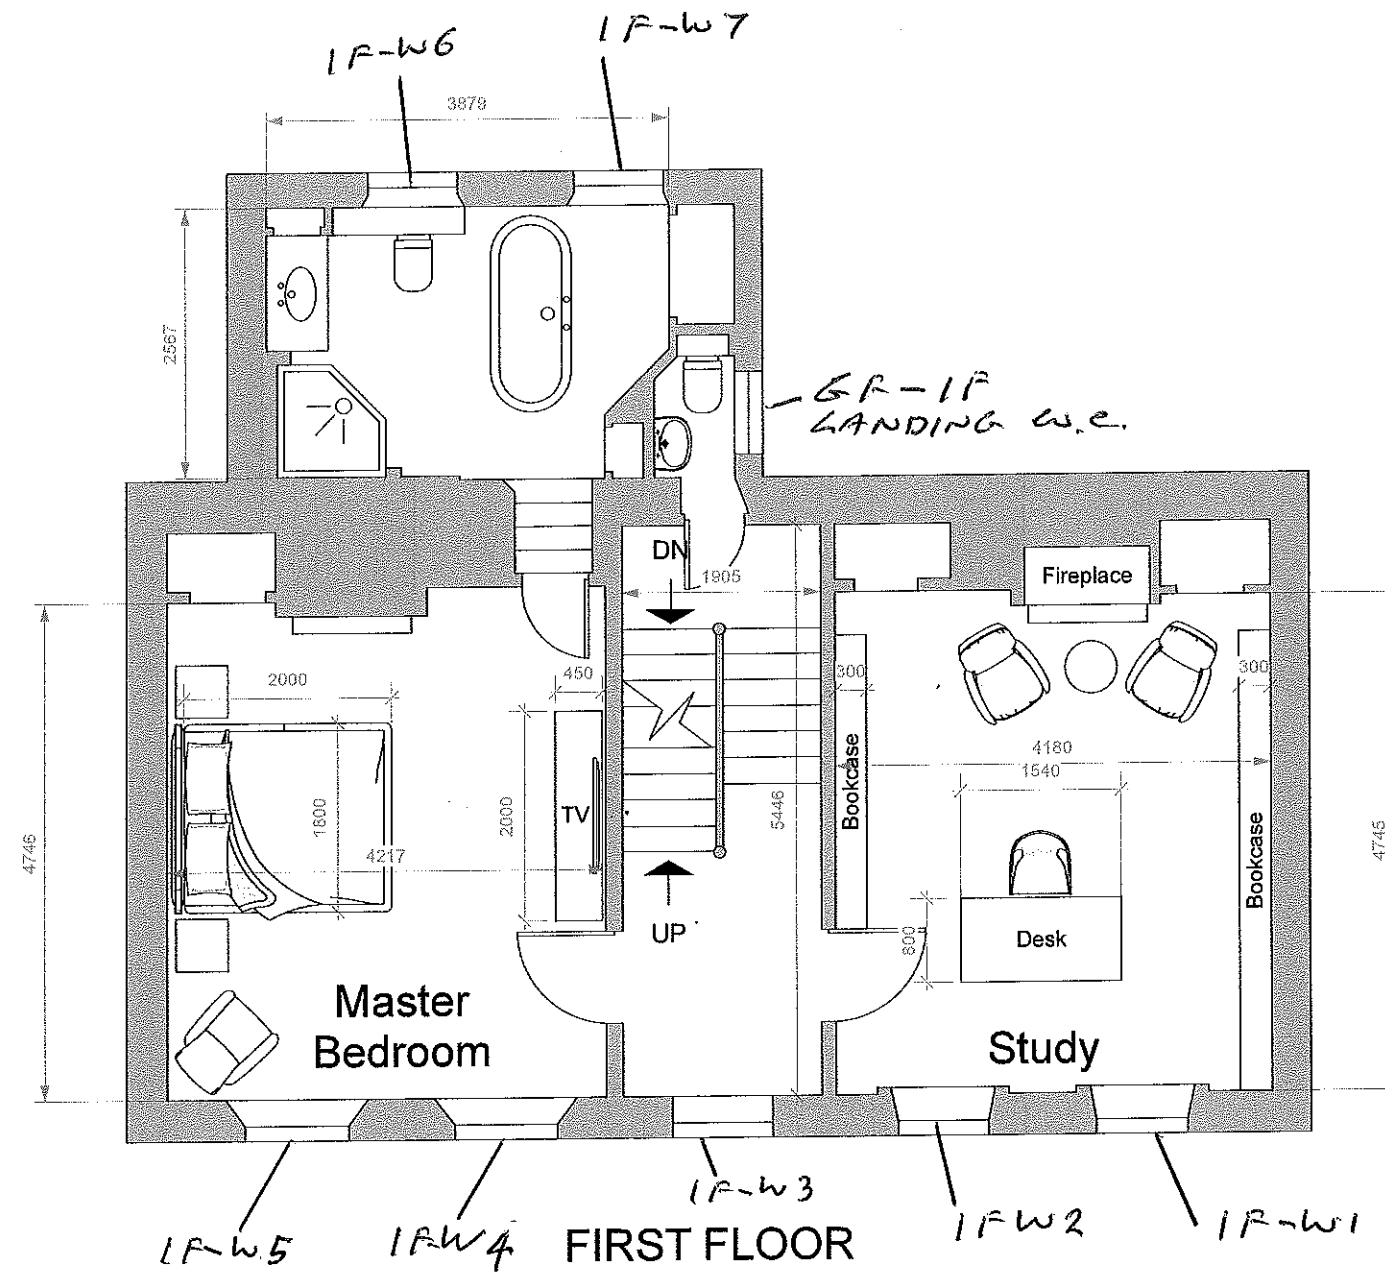

CLIENT
PROJECT ELM ROW
DRAWING First Floor plan


SUE TIMNEY

www.suetimney.com

SUE TIMNEY LIMITED
CLOCKHOUSE
18 HALLIDAY DRIVE
DEAL
KENT CT14 7AX
admin@suetimney.com

REV 3 - 22/03/2015 DRAWING NUMBER

SCALE NOT TO SCALE

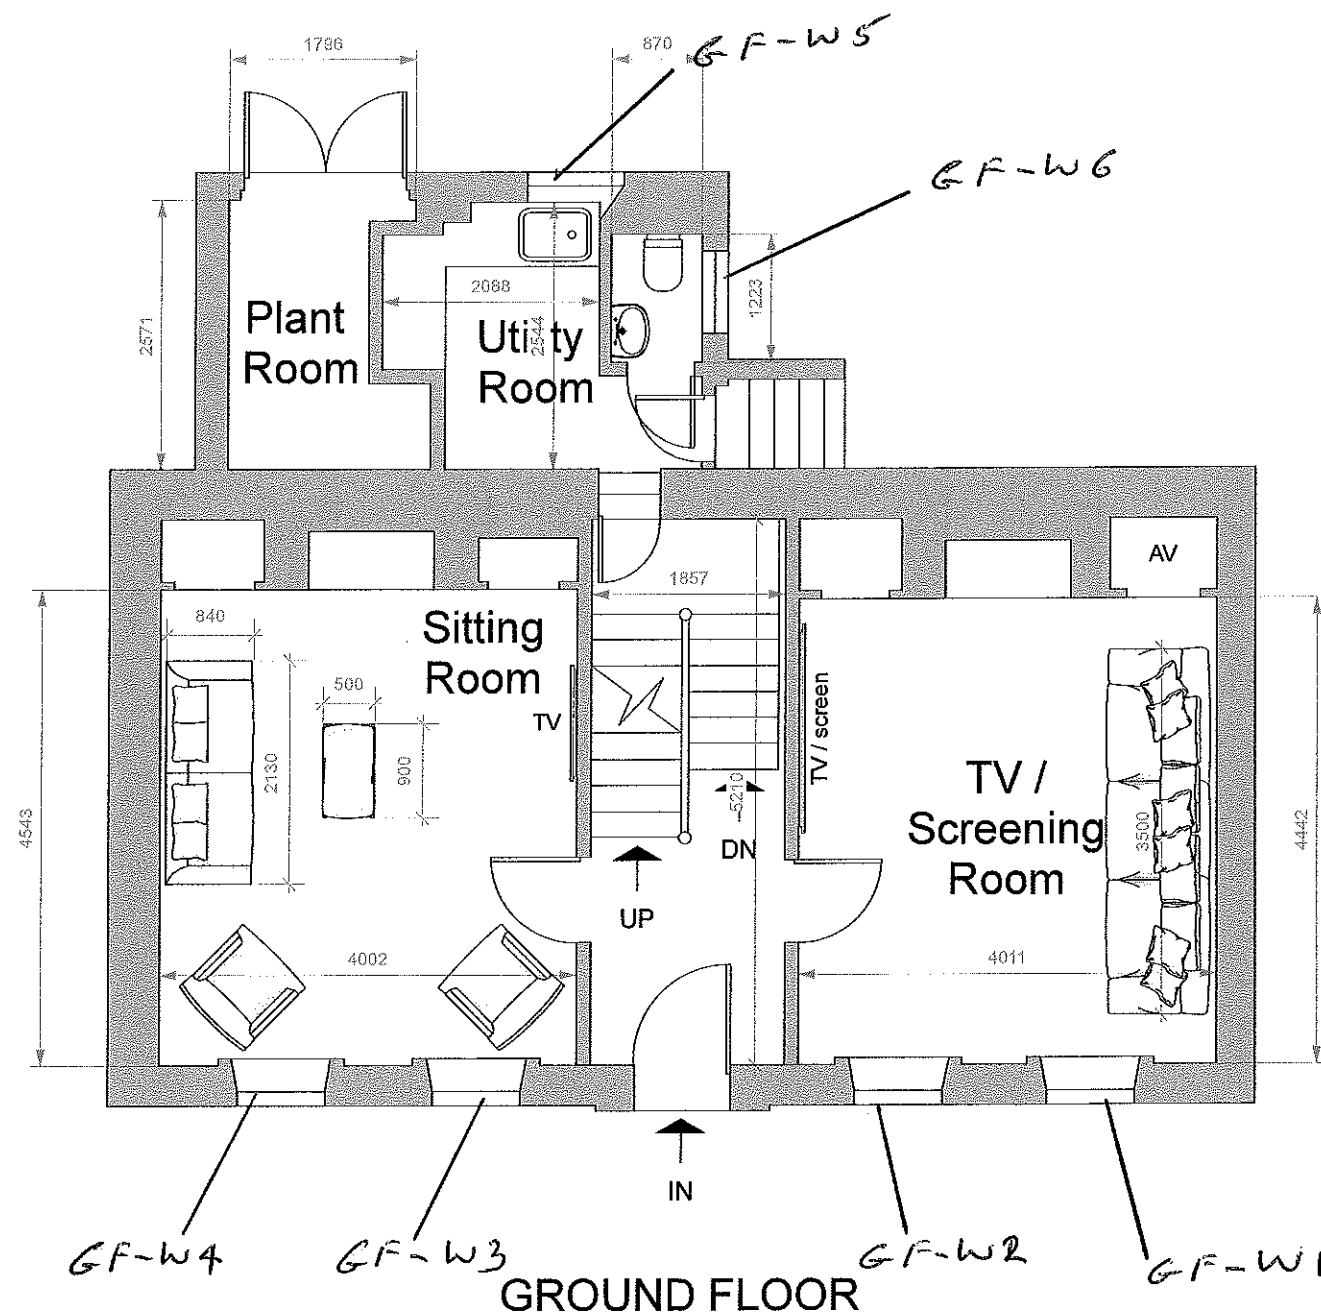

CLIENT
PROJECT ELM ROW
DRAWING Ground Floor plan


SUE TIMNEY

www.suetimney.com

SUE TIMNEY LIMITED
CLOCKHOUSE
18 HALLIDAY DRIVE
DEAL
KENT CT14 7AX
admin@suetimney.com

REV 1 - 22/03/2015 DRAWING NUMBER

SCALE NOT TO SCALE

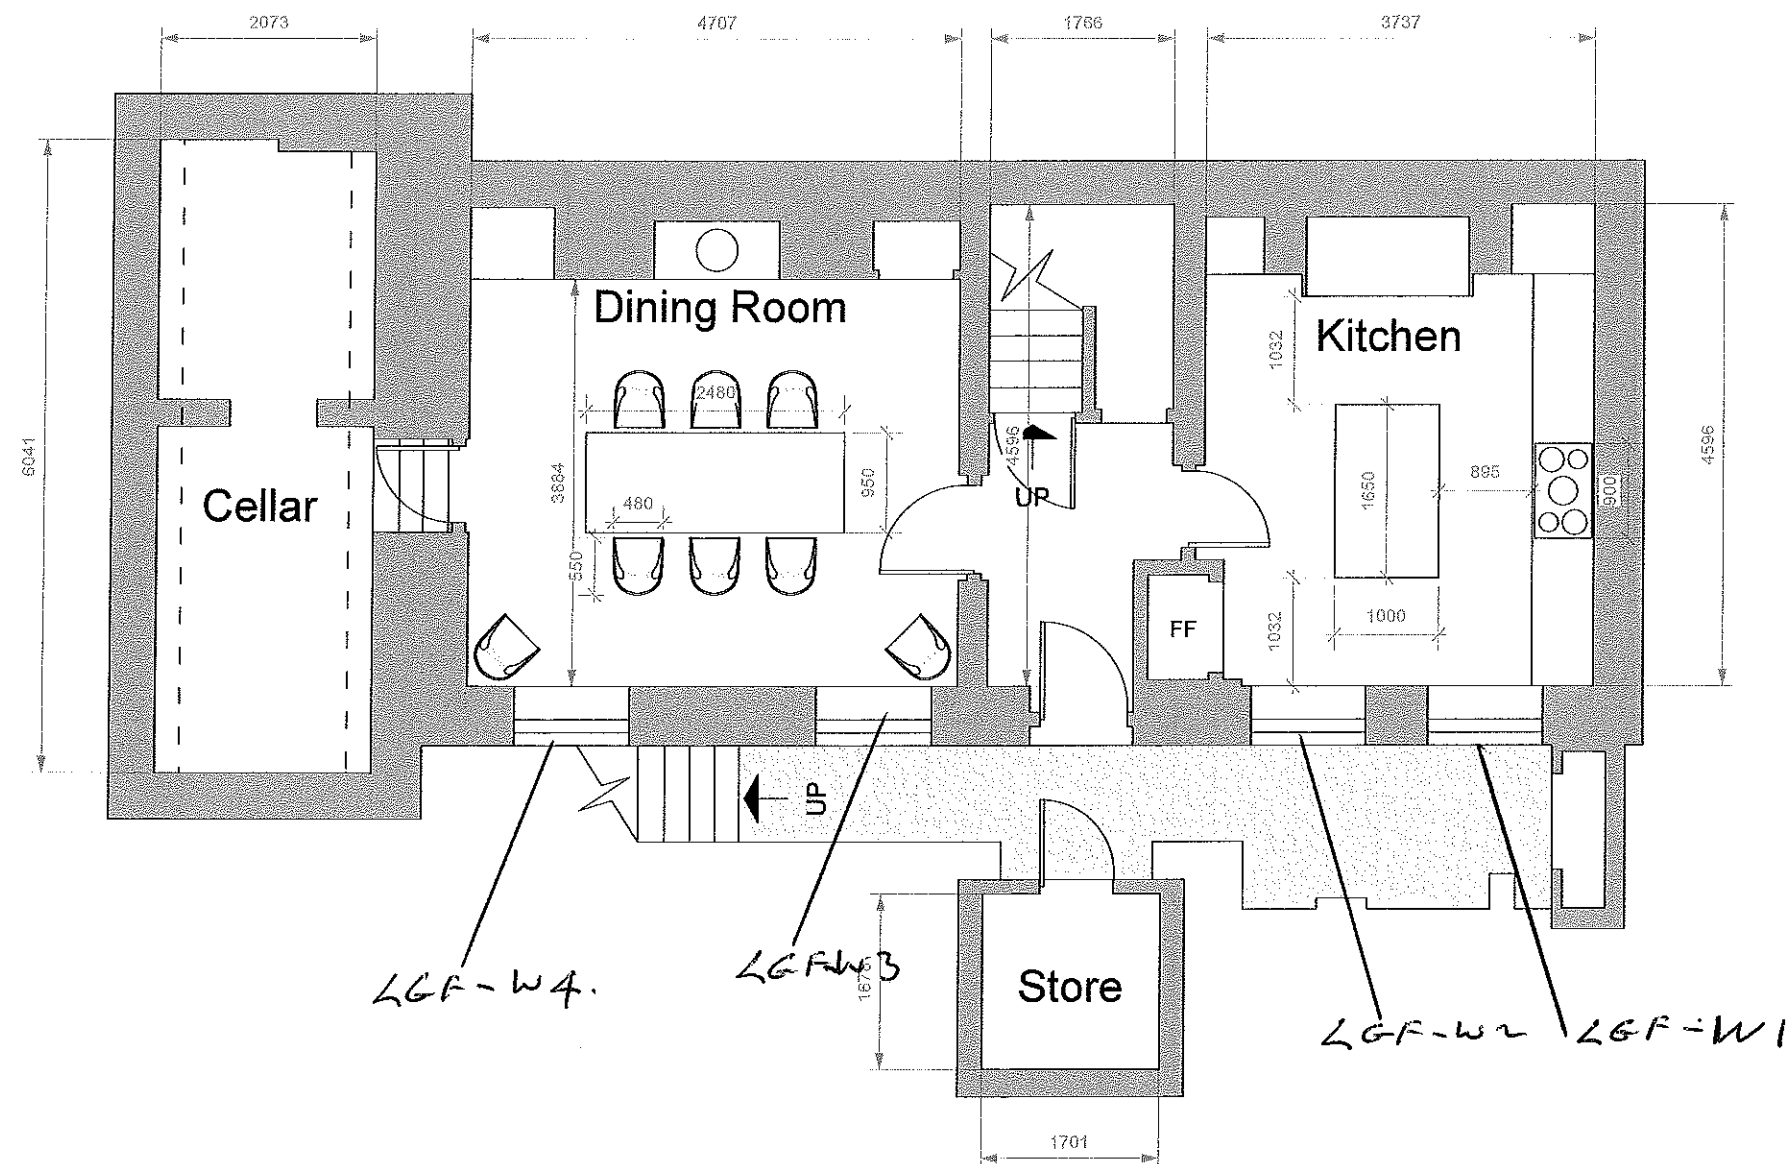

LOWER GROUND FLOOR

CLIENT	
PROJECT	ELM ROW
DRAWING	Lower Ground Floor plan - table option 3
SUE TIMNEY	
www.suetimney.com	
SUE TIMNEY LIMITED CLOCKHOUSE 18 HALLIDAY DRIVE DEAL KENT CT14 7AX admin@suetimney.com	
DATE	22/03/2015
DRAWING NUMBER	
SCALE	NOT TO SCALE