
 


- Paint removal (upper floors)
- Paint removal (ground floor)

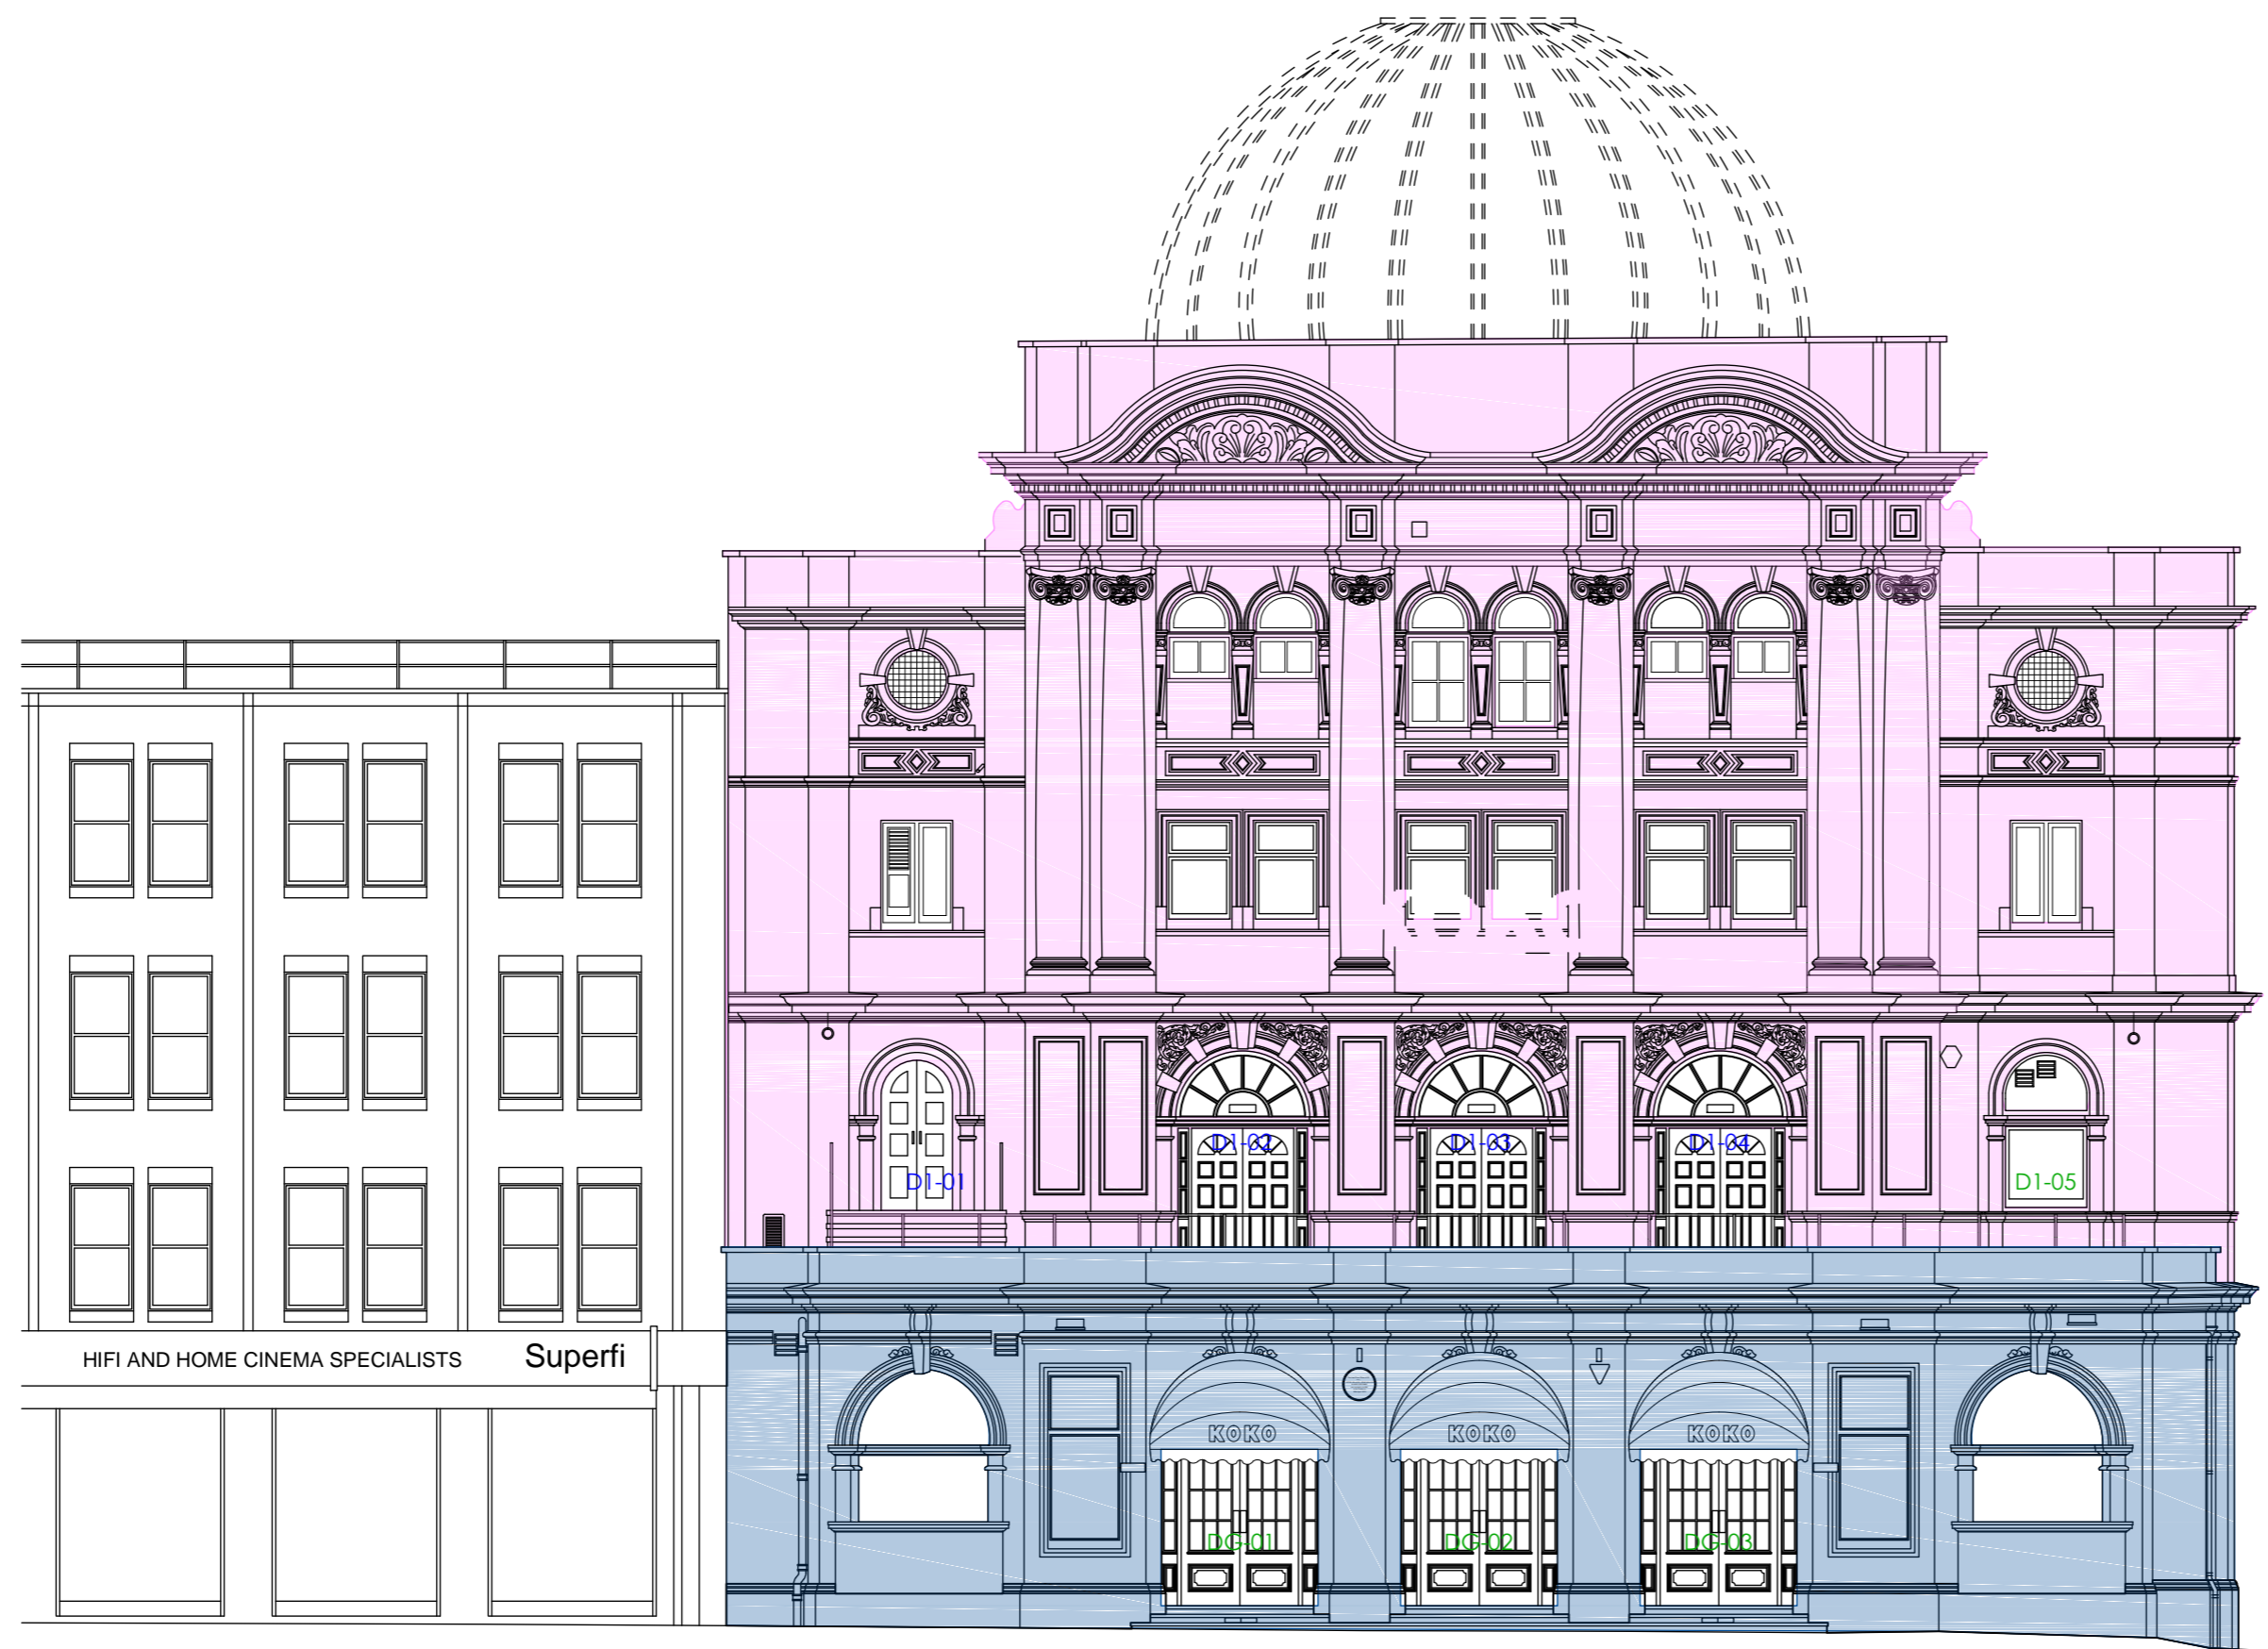

Please note that information used to produce these drawing is based on measured survey supplied by others; Heritage Architecture can not be held responsible for any inaccuracies that may exist. Please do not scale from the drawings. All dimensions should be verified on site. Any inconsistencies should be reported to the project architect.

JOB TITLE
KOKO JOB No
 Camden X0936

DRAWING TITLE
Strip out Phase 2 - Paint Removal

DWG No	Location	REV
99_8	West Elevation	A

DRAWN BY SCALE DATE
1:100 @ A2 21/05/20

Crowndale Road

(CAMDEN HIGH STREET) △ 20.00m A.O.D

WEST ELEVATION (FACING CAMDEN HIGH STREET)

STEPHEN LEVRANT
 HERITAGE ARCHITECTURE



62 British Grove, London, W4 2NL
 E-mail: info@heritagearchitecture.co.uk
 T: 020 8748 5501