


- Paint removal (upper floors)
- Paint removal (ground floor)

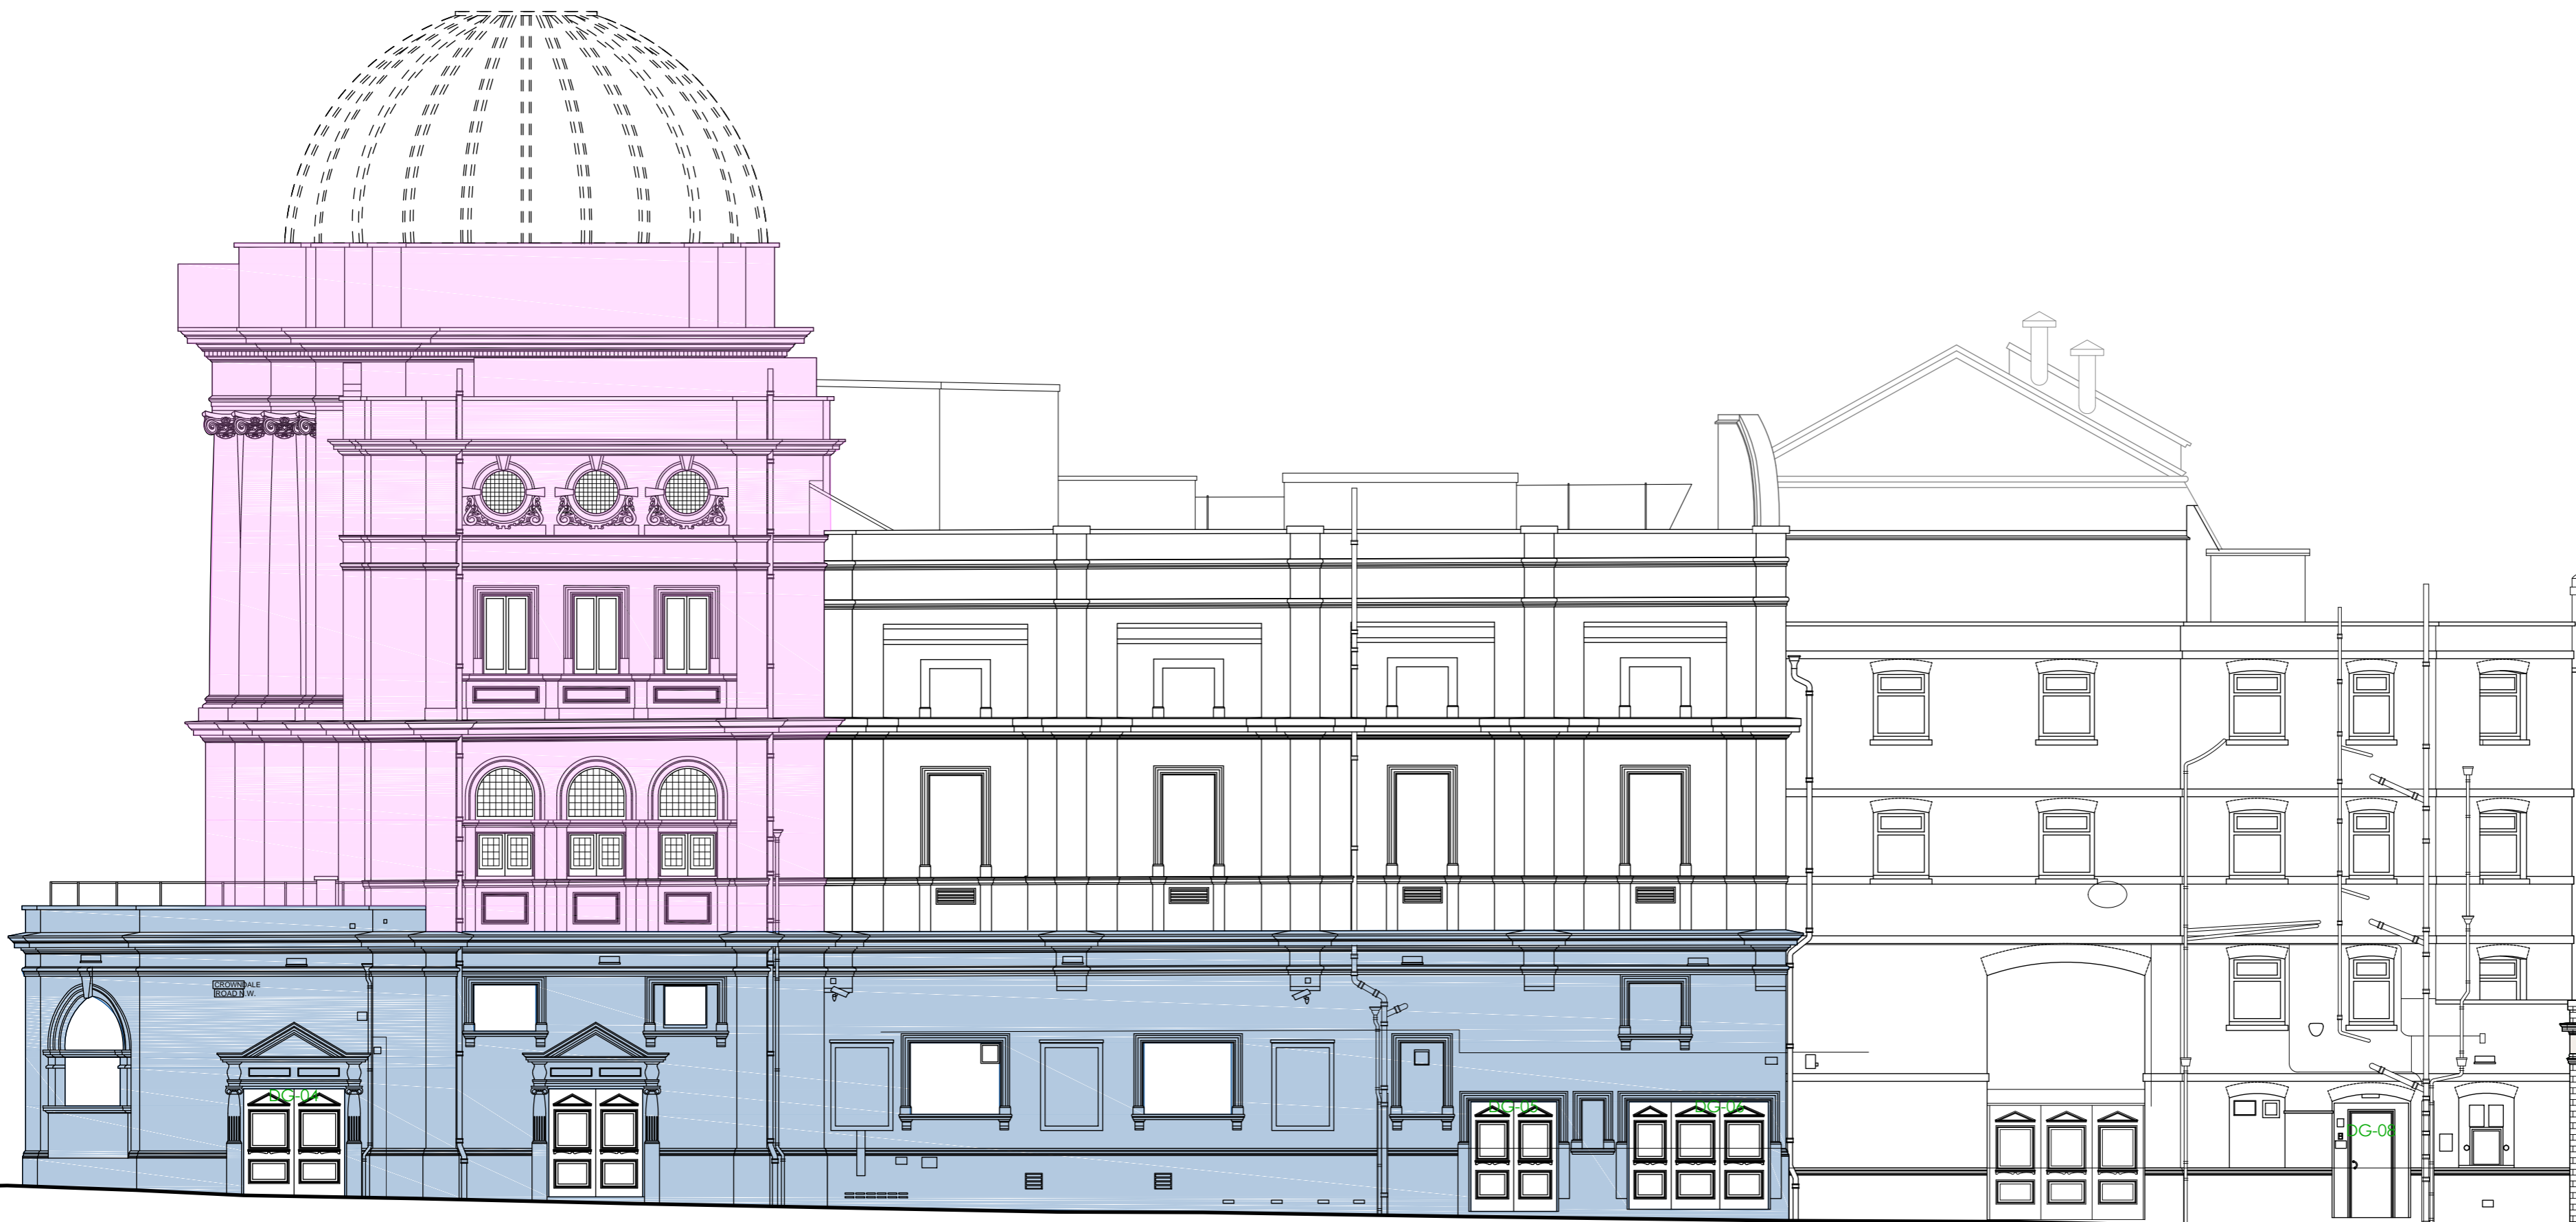

Please note that information used to produce these drawing is based on measured survey supplied by others; Heritage Architecture can not be held responsible for any inaccuracies that may exist. Please do not scale from the drawings. All dimensions should be verified on site. Any inconsistencies should be reported to the project architect.

JOB TITLE
KOKO
 Camden
 DRAWING TITLE
Strip out Phase 2 - Paint Removal
 DWG No 99_9 Location South Elevation REV
 DRAWN BY SCALE 1:100 @ A2 DATE 21/05/20

JOB No
X0936

(CROWDALE ROAD)
 Δ 20.00m A.O.D

STEPHEN LEVRANT
 HERITAGE ARCHITECTURE



62 British Grove, London, W4 2NL
 E-mail: info@heritagearchitecture.co.uk
 T: 020 8748 5501

SOUTH ELEVATION (CROWDALE ROAD ELEVATION)