



Existing loft plan

 

scale 1:50

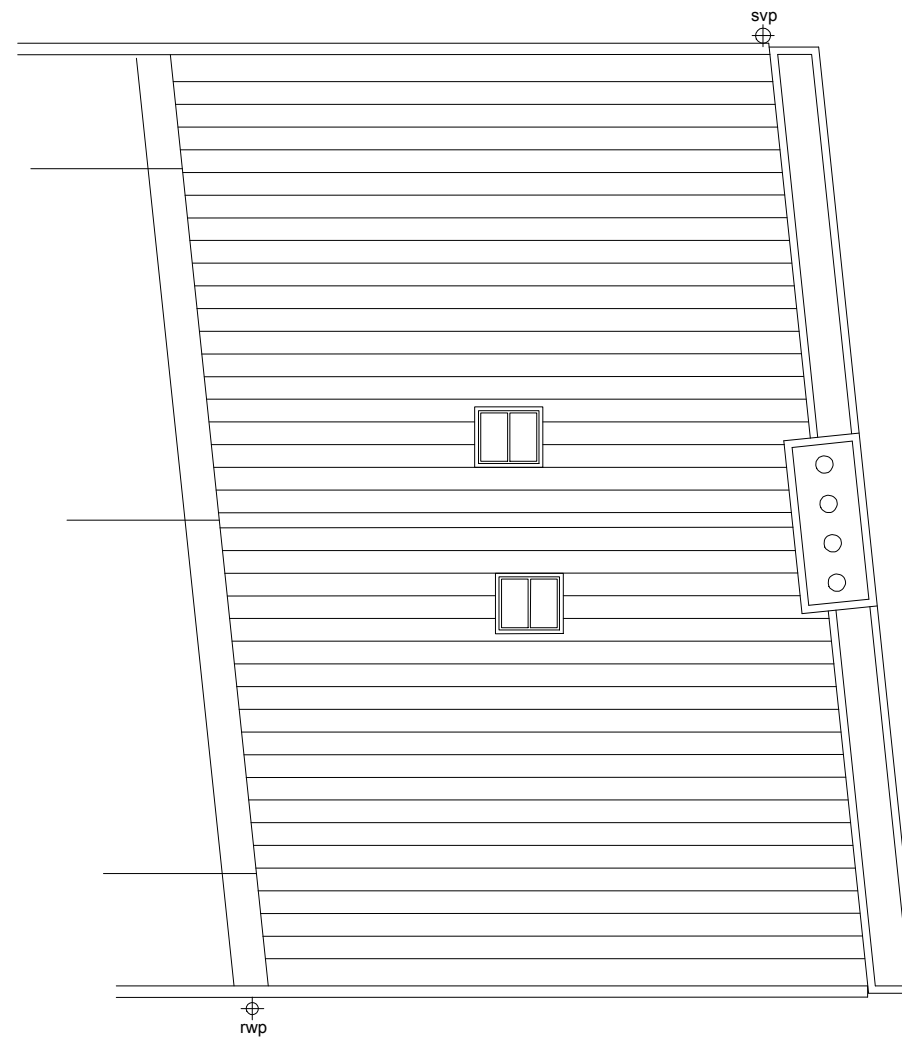

Existing roof plan

Clay tile roof and rendered chimney with clay chimney pots.

Conservation rooflights.

Notes

1. All dimensions to be checked on site.
2. Not for construction.

PLANNING

project
 Ambridge Cottage
 loft conversion

Sandy Road
 London NW3 7EY

drawing title
 Existing plans
 loft + roof

scale drawing number
 1:50 @ A3 04/A3/211

date drawn
 April 2020 Belinda Webb RIBA
 on behalf of Susan Bovell
 m: 07884 086670
 e: belindawebb@gmail.com