



1 GROUND FLOOR PLAN
Scale: 1:100

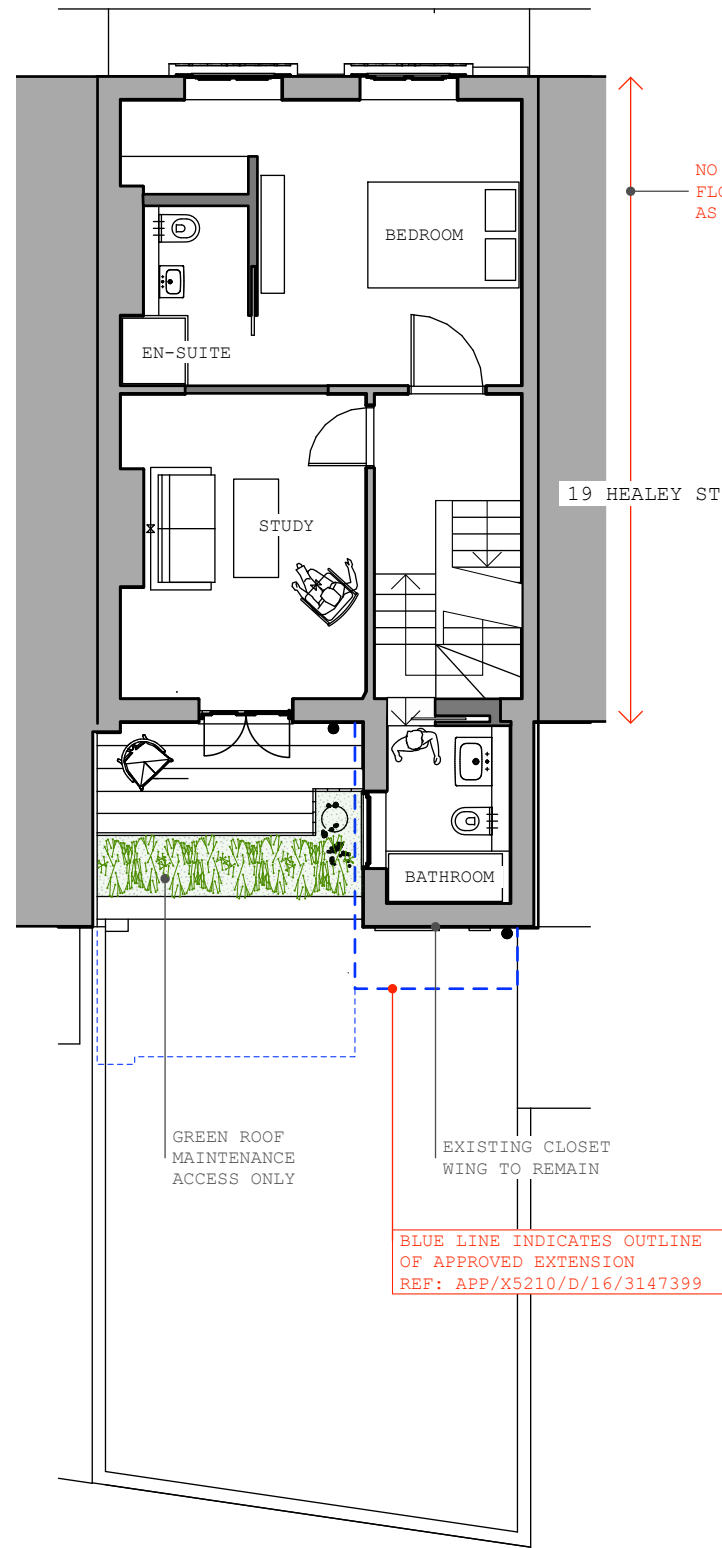


2 FIRST FLOOR PLAN
Scale: 1:100

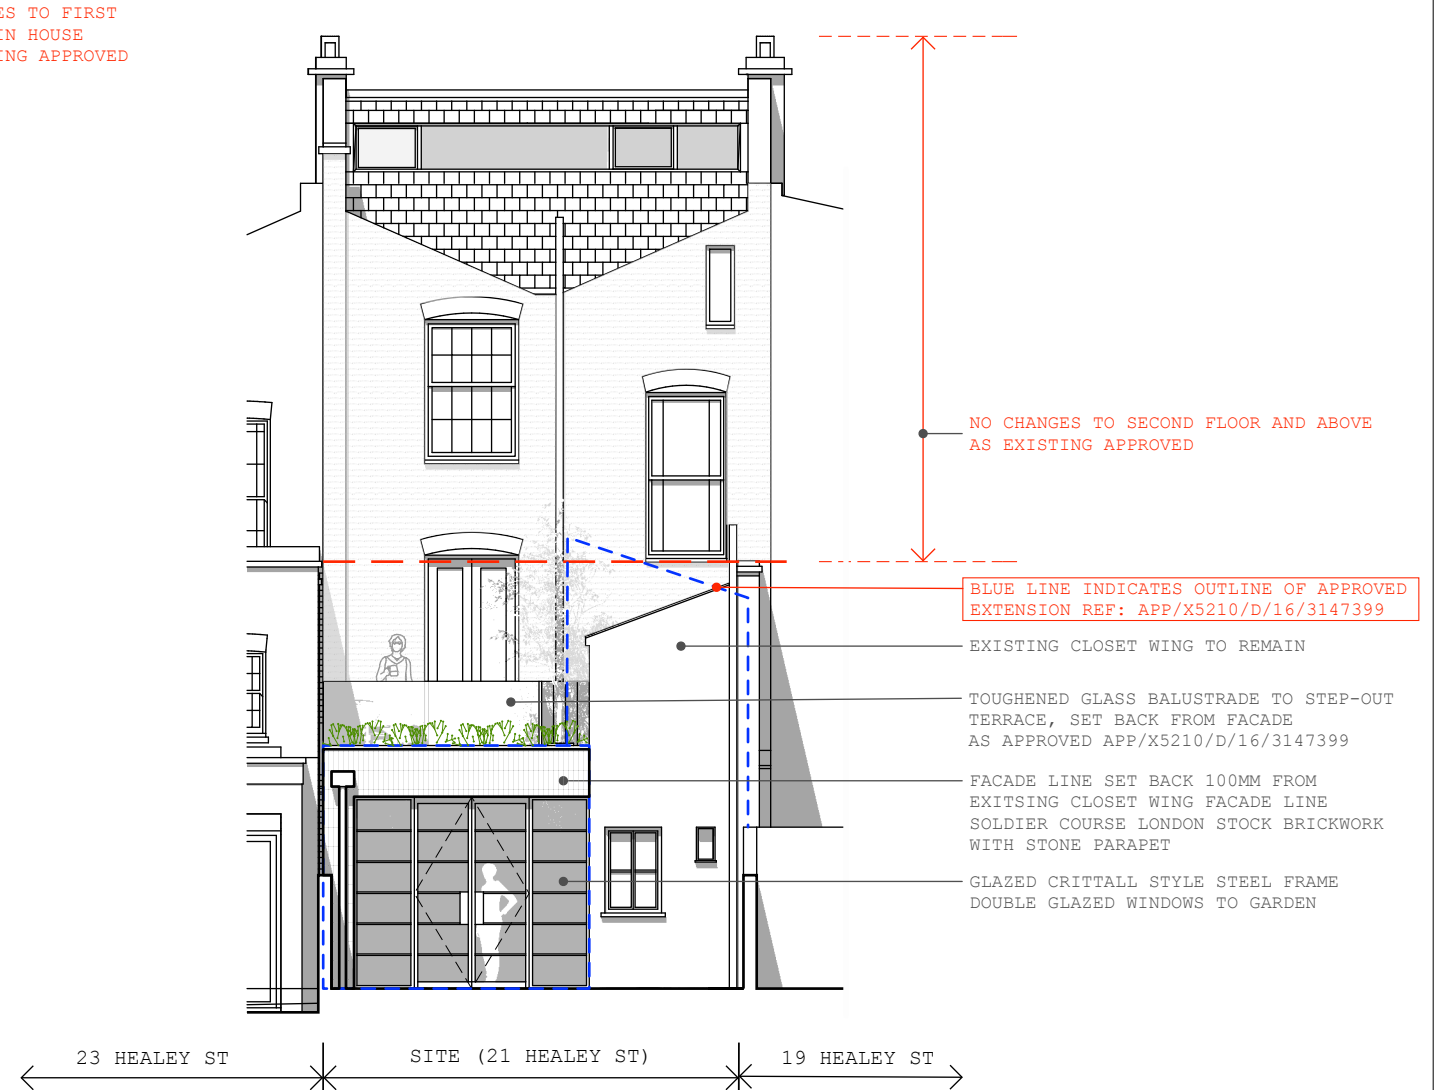

3 REAR (EAST) ELEVATION
Scale: 1:100

--- OUTLINE OF APPROVED EXTENSION (BLUE)
REF: APP/X5210/D/16/3147399

 

147/P/20

PROJECT NO.
147

REVISION.

DATE
2020-05-28

SCALE
1:100 @ A3

PROJECT
21 Healey Street, London, NW1 8SR

DESCRIPTION
GROUND, FIRST FLOOR PLANS AND REAR ELEVATION - NON MATERIAL AMENDMENT APPLICATION

PROPOSED

AMA
Alan Morris Architect