




THIS DRAWING SHOWS THE DESIGN SCHEME BASED ON PLANNING PERMISSION AND LAWFUL DEVELOPMENT CERTIFICATE (LDC) DRAWINGS:

PLANNING PERMISSION  
2015/4179/P -  
15th SEPTEMBER 2015 -  
EXTERNAL ALTERATIONS  
COMMENCED

LDC 2015/4157/P - 30th  
SEPTEMBER 2015 -  
EXTERNAL ALTERATIONS  
COMMENCED

LDC 2015/4053/P - 9th JUNE 2016 -  
BASEMENTS  
COMPLETED

THIS APPLICATION CONCERNS  
REPLACEMENT TIMBER WINDOWS

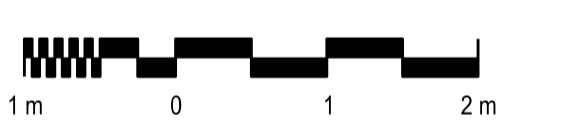

Revision:	Date:	Revision Description:	Check:
-	11/06/2020	Review	PU

Client:  
Private

Title:  
Sections AA & CC

Project:  
8 Pilgrim's Lane

SITE PLAN 1:50

**ungar**  
ARCHITECTS


101-103 Heath Street, London NW3 6SS T: +44 (0)20 7431 7547  
office@ungararchitects.com www.ungararchitects.com

Status:  
FOR INFORMATION ONLY


Project Number: 117 Date: 16/04/2020 Scale @ ISO A1: 1:50

Drawing Number: 117\_A\_307\_P2 Revision: -

PILGRIM'S LANE

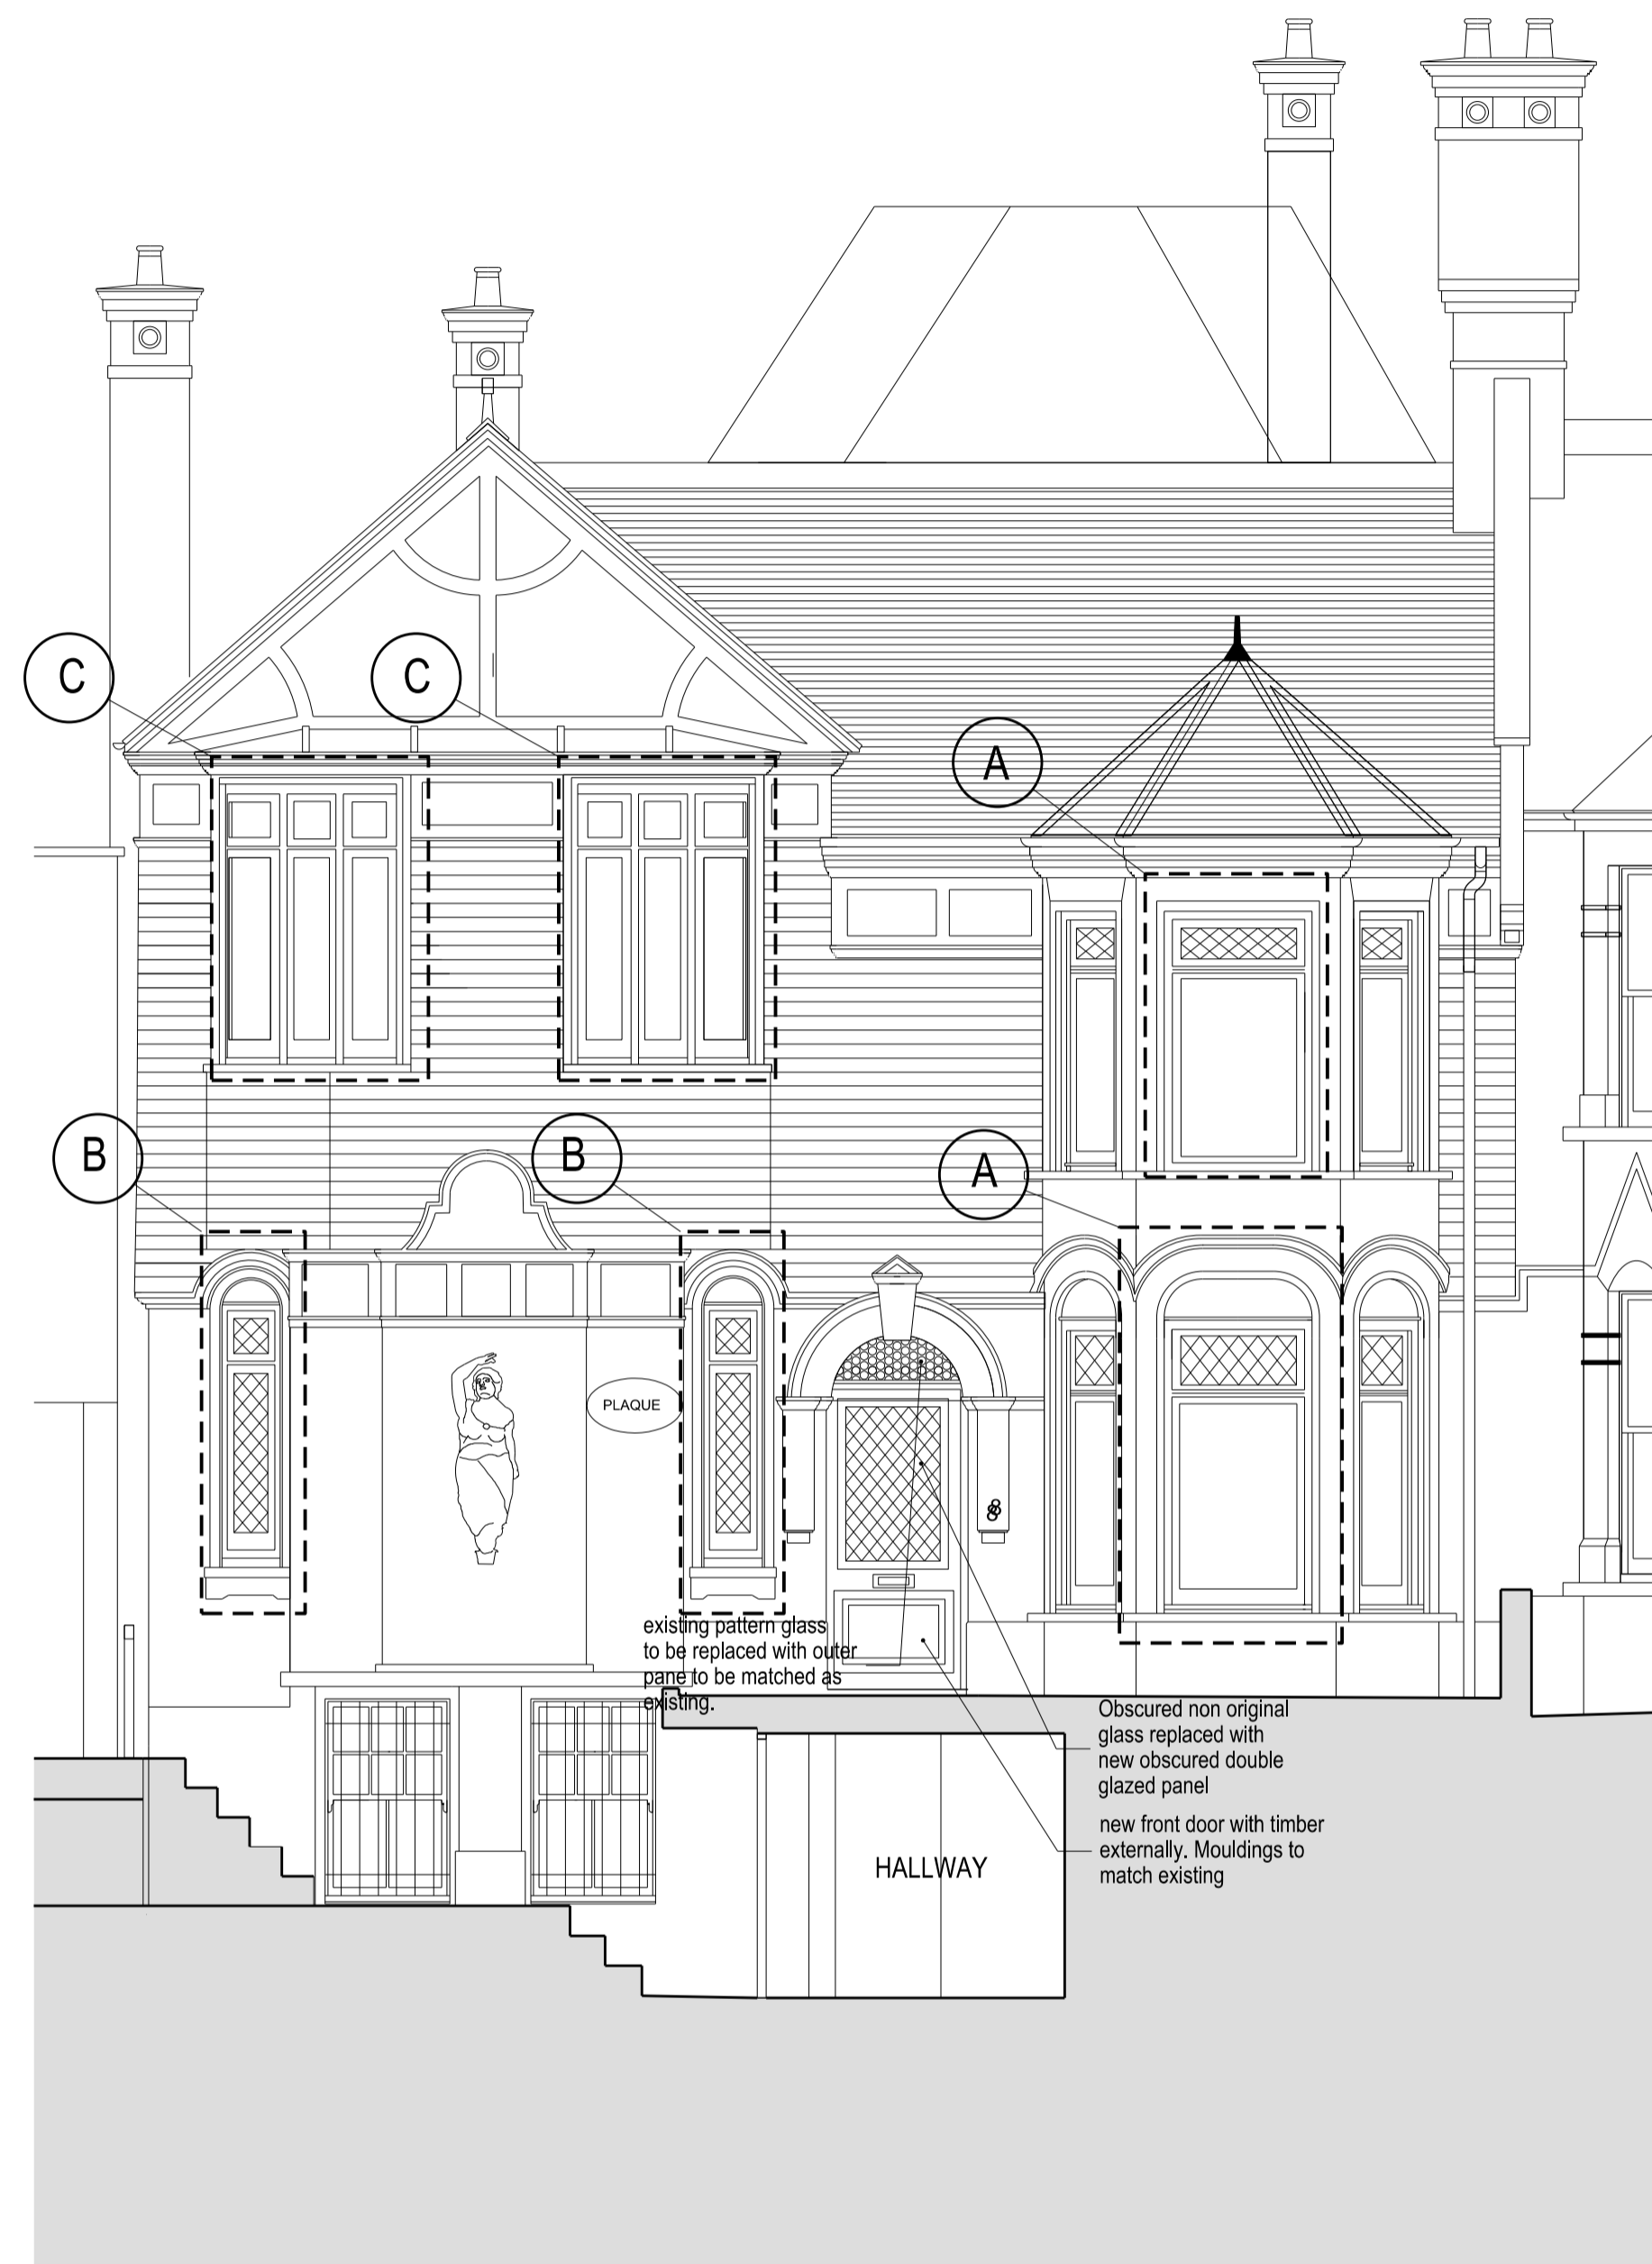

ELEVATION/SECTION AA (Front Elevation)  
EXISTING & APPROVED (commenced)

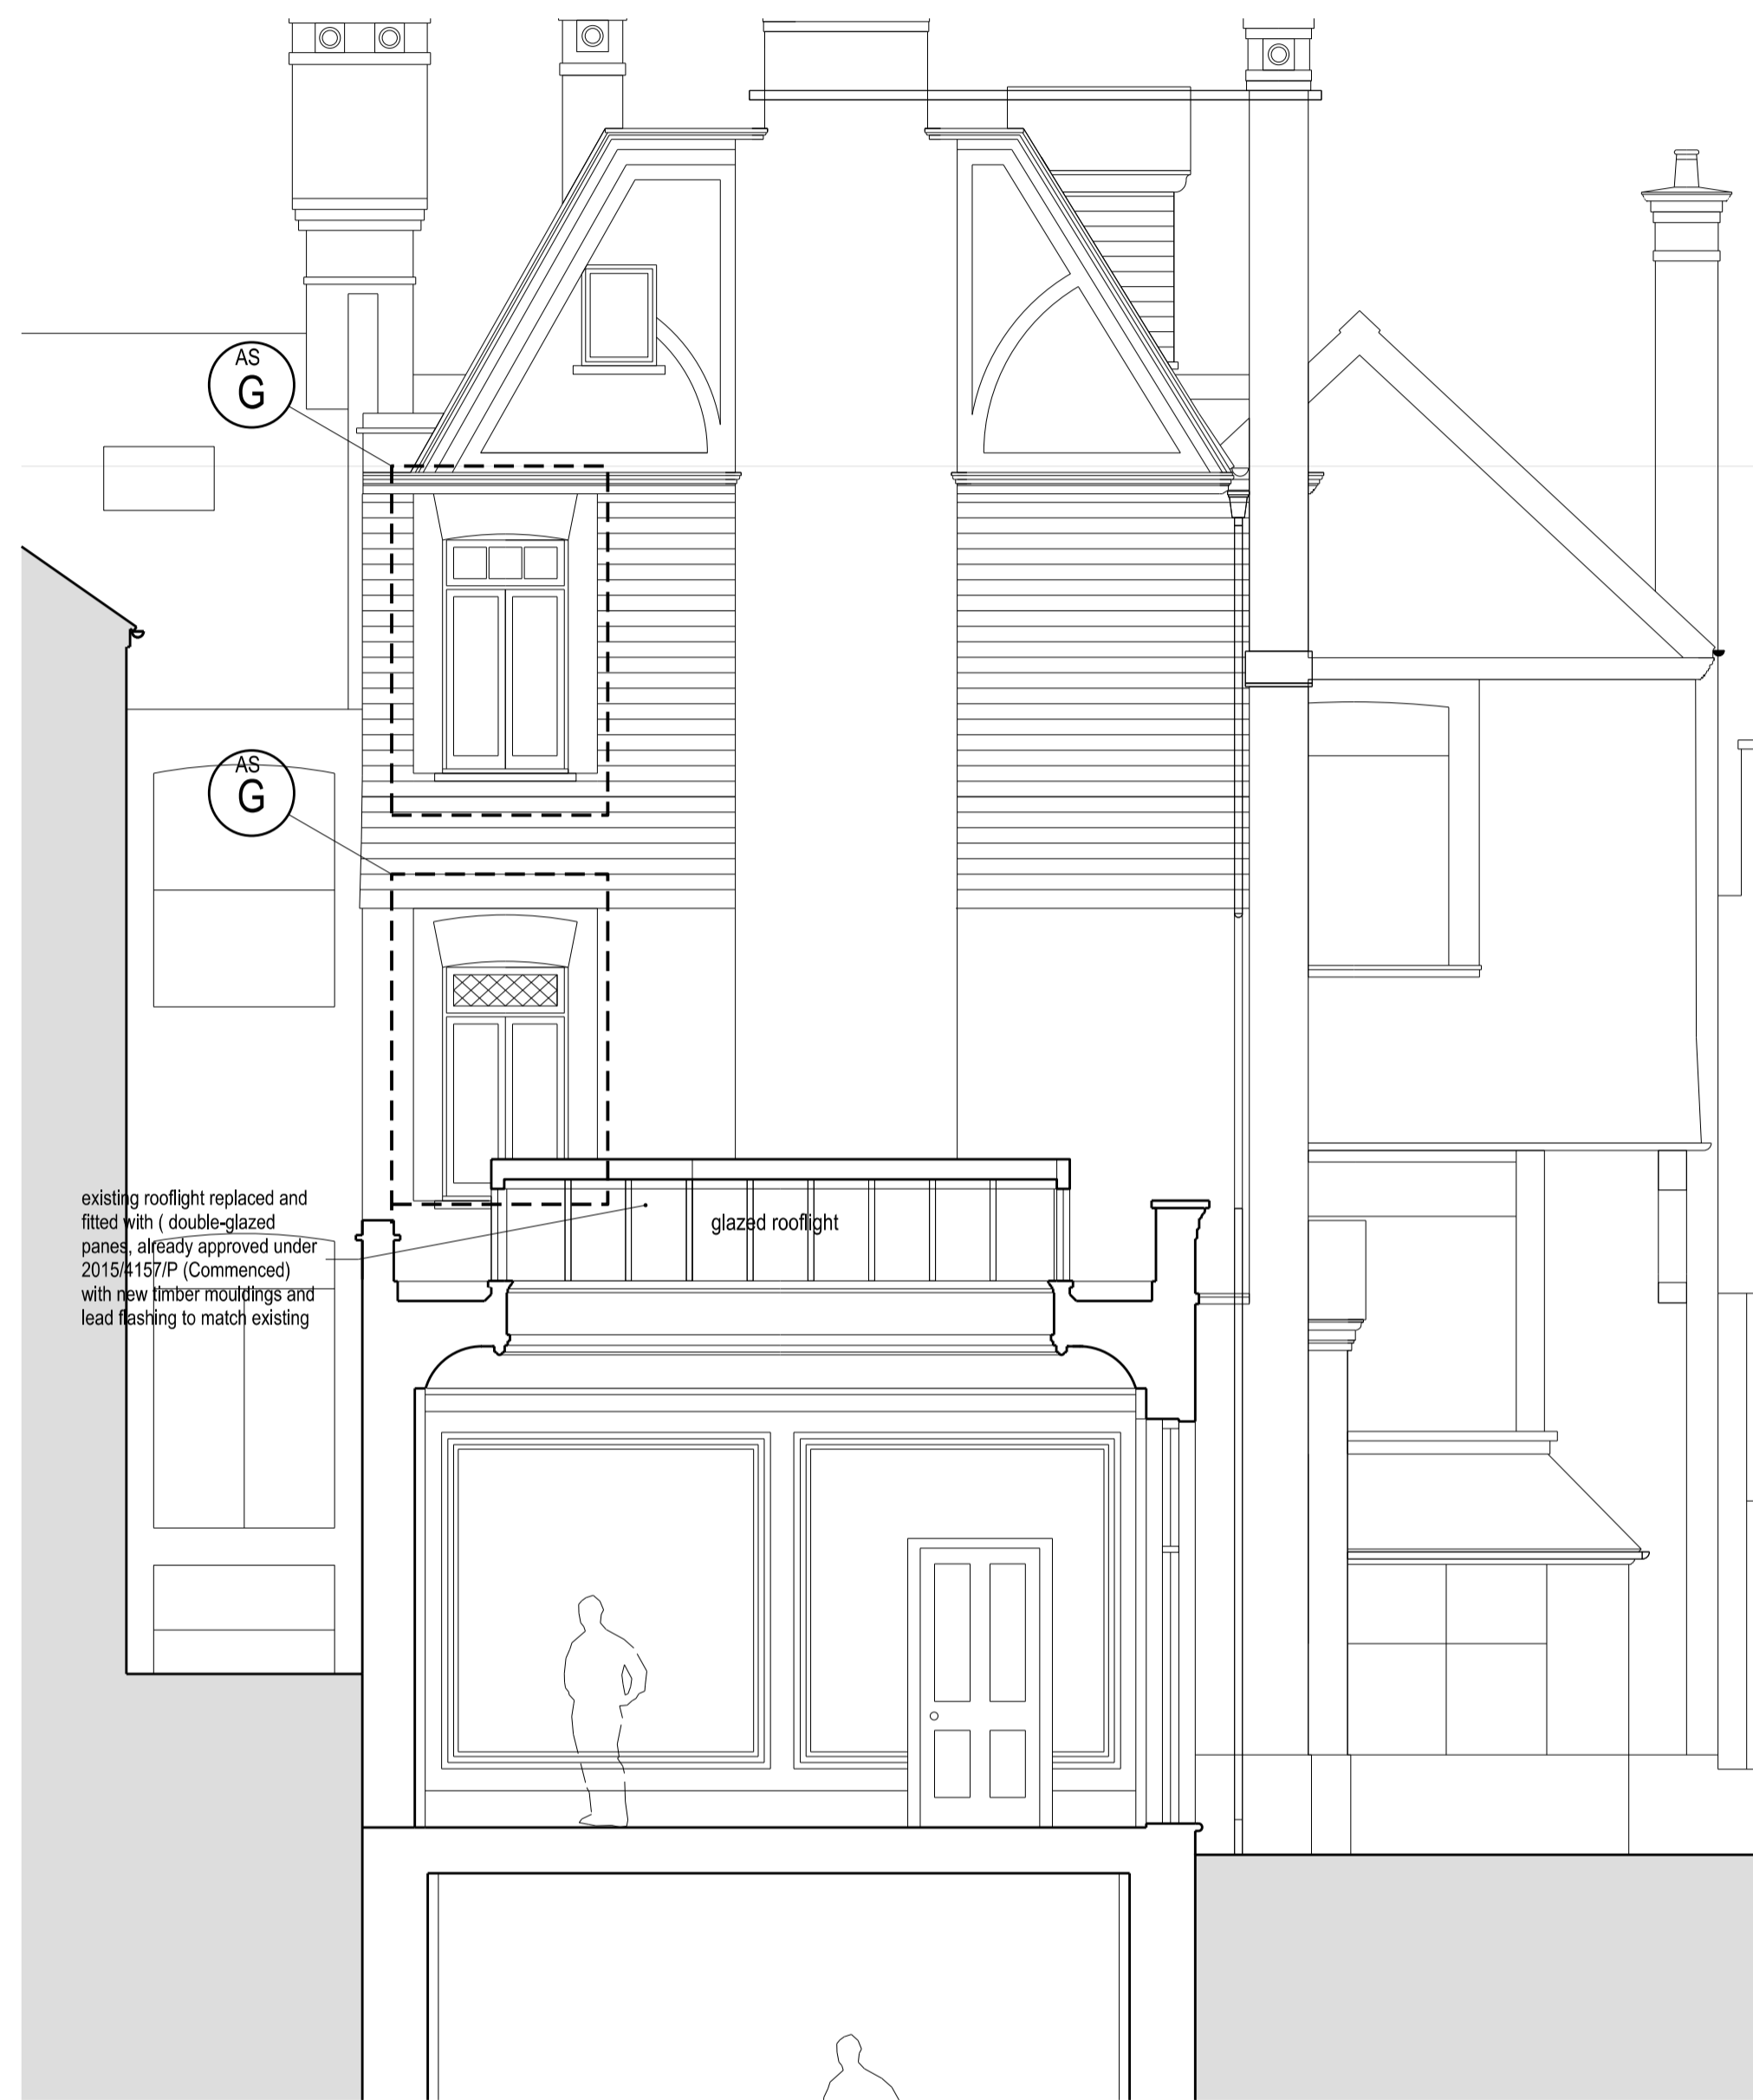

SECTION KK  
EXISTING AND APPROVED (Commenced)

THIS APPLICATION CONCERNS  
THE INSTALLATION  
OF THE REPLACEMENT  
TIMBER WINDOWS



Client:  
Private

Title:  
Elevation/Section AA & Section KK  
Existing & Approved (Commenced)

Project:  
8 Pilgrim's Lane

**ungar**  
ARCHITECTS

101-103 Heath Street, London NW3 6SS T: +44 (0)20 7431 7547  
office@ungararchitects.com www.ungararchitects.com

Status:  
FOR INFORMATION ONLY

Project Number: 117 Date: 16/04/2020 Scale @ ISO A1: 1:50


Drawing Number: 117\_A\_WIN\_01\_EXTG Revision: -

Revision:	Date:	Revision Description:	Check:
-	11/06/2020	Planning	PU



SECTION MM  
PROPOSED

Already approved (new white painted timber doors with leaded glass over). Revision to be in double glazing. Works already commenced under application 2015/4157/P

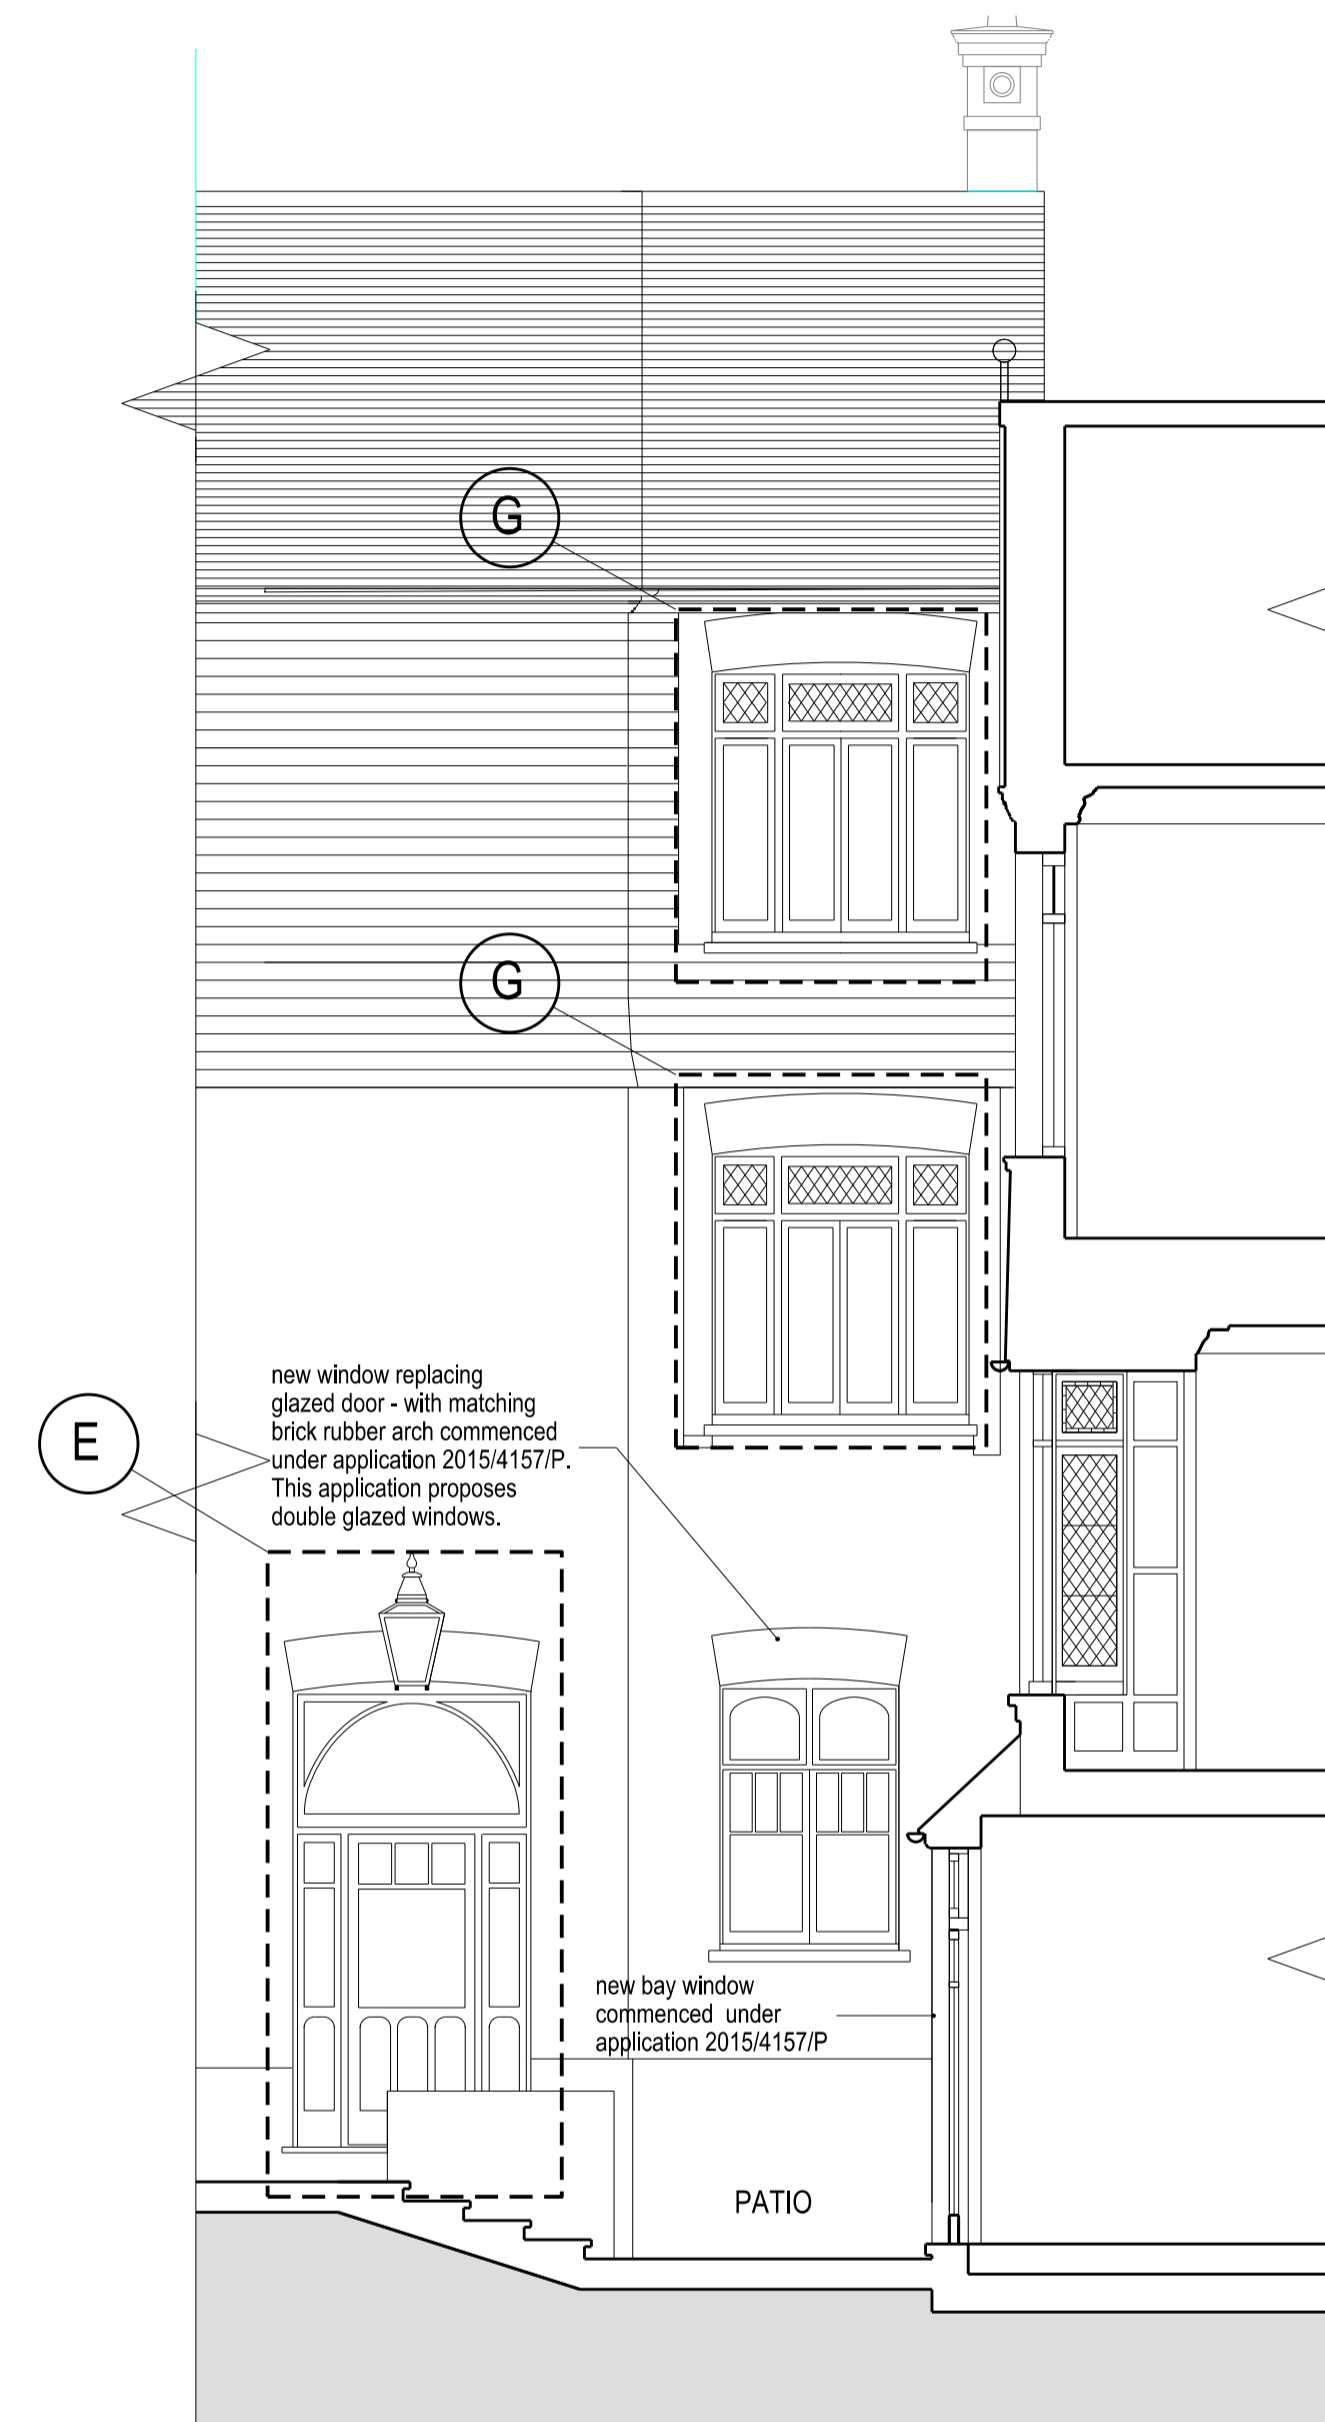

SECTION NN  
PROPOSED

THIS APPLICATION CONCERNS THE  
INSTALLATION OF REPLACEMENT  
TIMBER WINDOWS



Client:  
Private

Title:  
Sections MM & NN PROPOSED

Project:  
8 Pilgrim's Lane

**ungar**  
ARCHITECTS

101-103 Heath Street, London NW3 6SS T: +44 (0)20 7431 7547  
office@ungararchitects.com www.ungararchitects.com

Status:  
PLANNING


Project Number: 117 Date: 16/04/2020 Scale @ ISO A1: 1:50

Drawing Number: 117\_A\_WIN\_02 Revision: -

Revision:	Date:	Revision Description:	Check:
-	11/06/2020	Planning	PU



SECTION G  
EXISTING & APPROVED (Commenced)

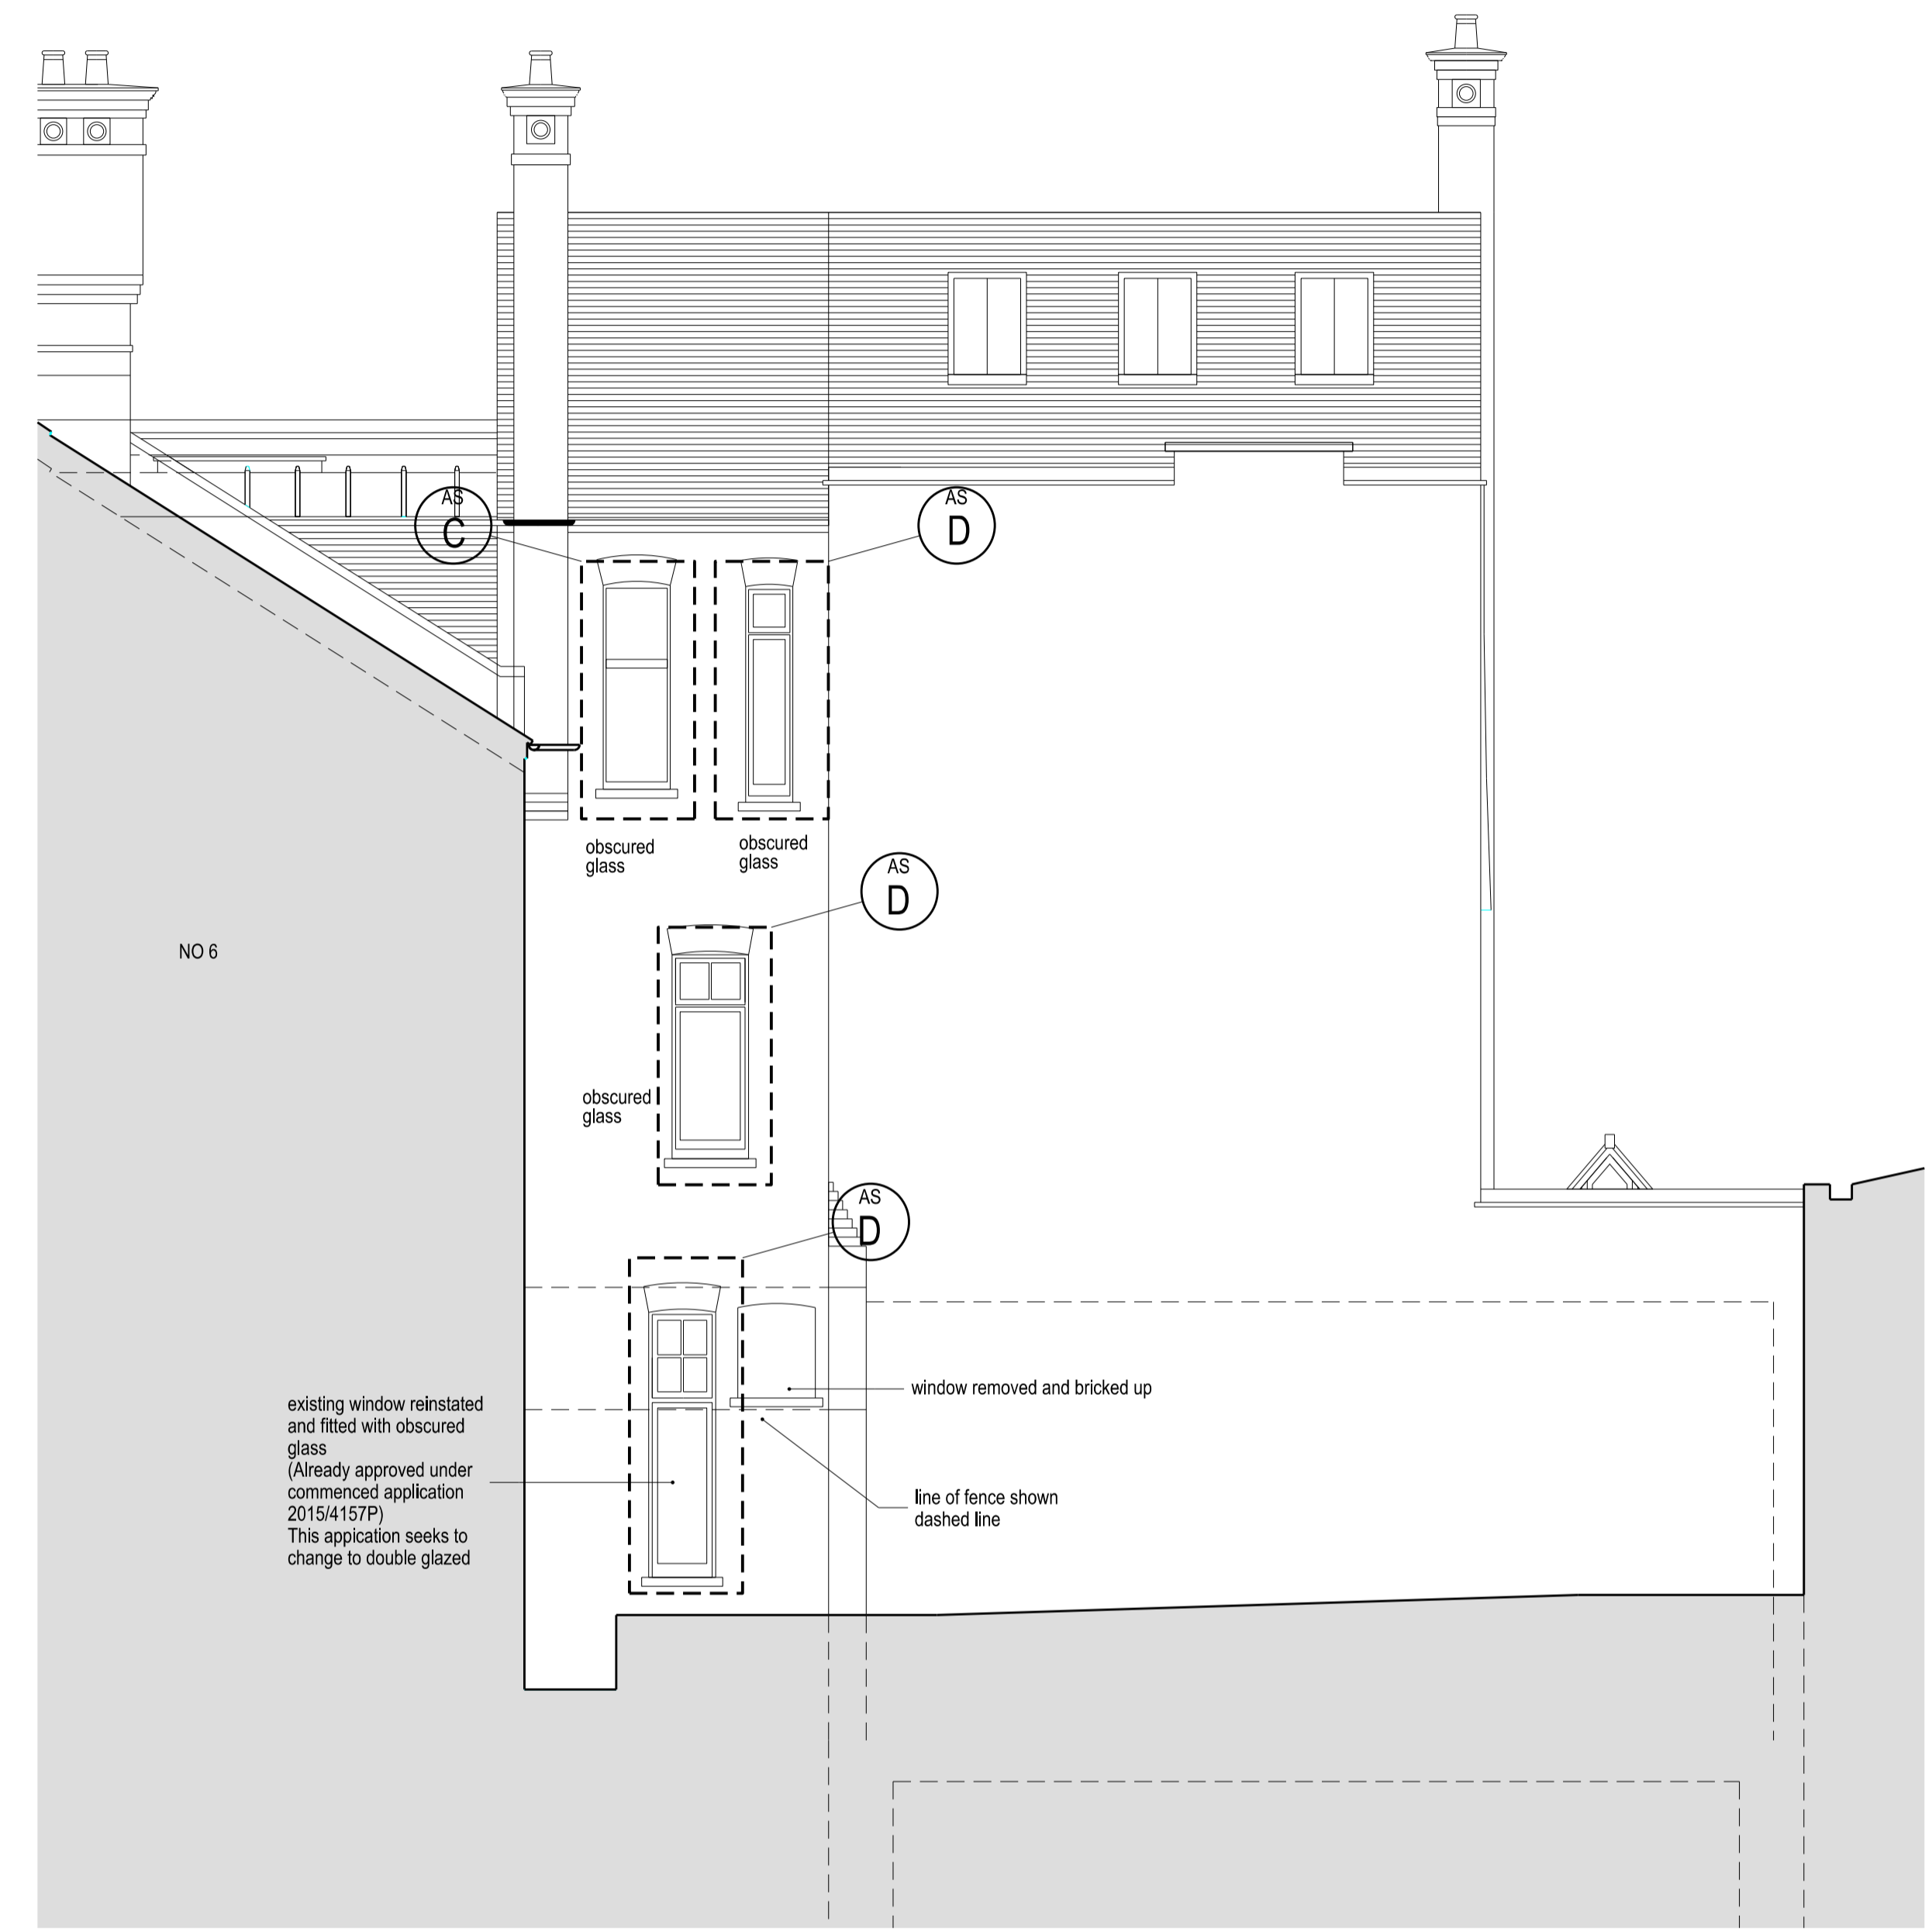

SECTION J  
EXISTING & APPROVED (Commenced)



THIS APPLICATION CONCERNS  
THE REPLACEMENT OF  
THE TIMBER WINDOWS

Revision:	Date:	Revision Description:	Check:
-	11/06/2020	Planning	PU

Client:  
Private

Title:  
Side Elevations Section GG & JJ  
Existing & Approved (Commenced)


Project:  
8 Pilgrim's Lane

**ungar**  
ARCHITECTS


101-103 Heath Street, London NW3 6SS T: +44 (0)20 7431 7547  
office@ungararchitects.com www.ungararchitects.com

Status:  
FOR INFORMATION ONLY


Project Number:	Date:	Scale @ ISO A1:
117	16/04/2020	1:50
Drawing Number:	Revision:	
117_A_WIN_03_EXTG	-	

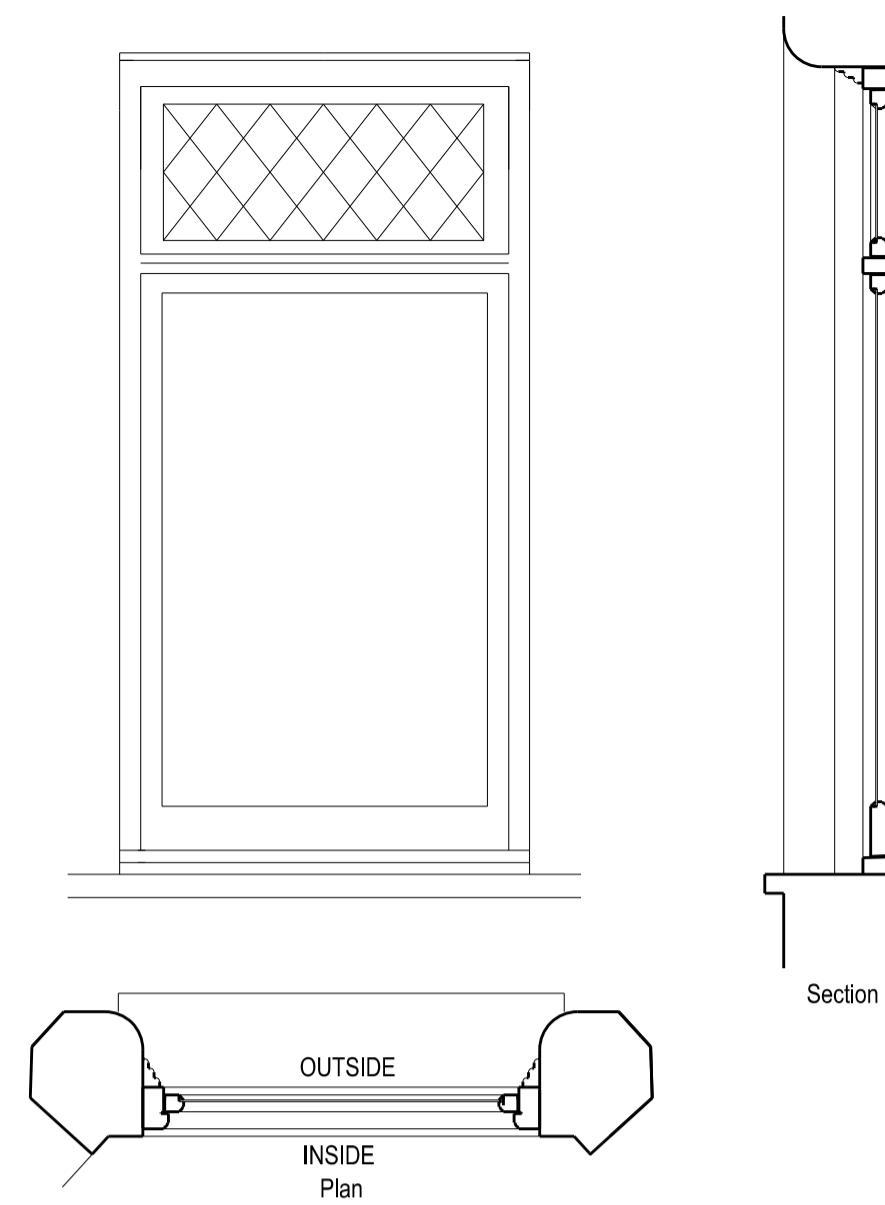


TYPE A EXISTING 1:20

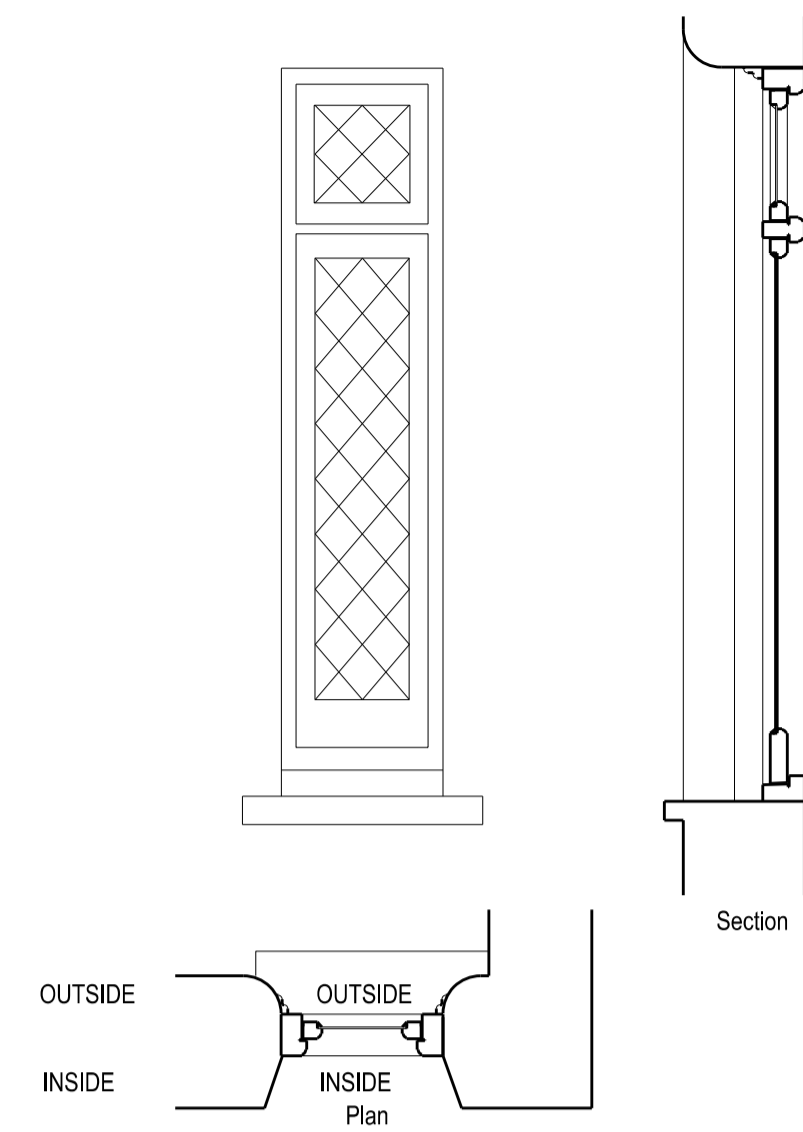


TYPE B EXISTING 1:20

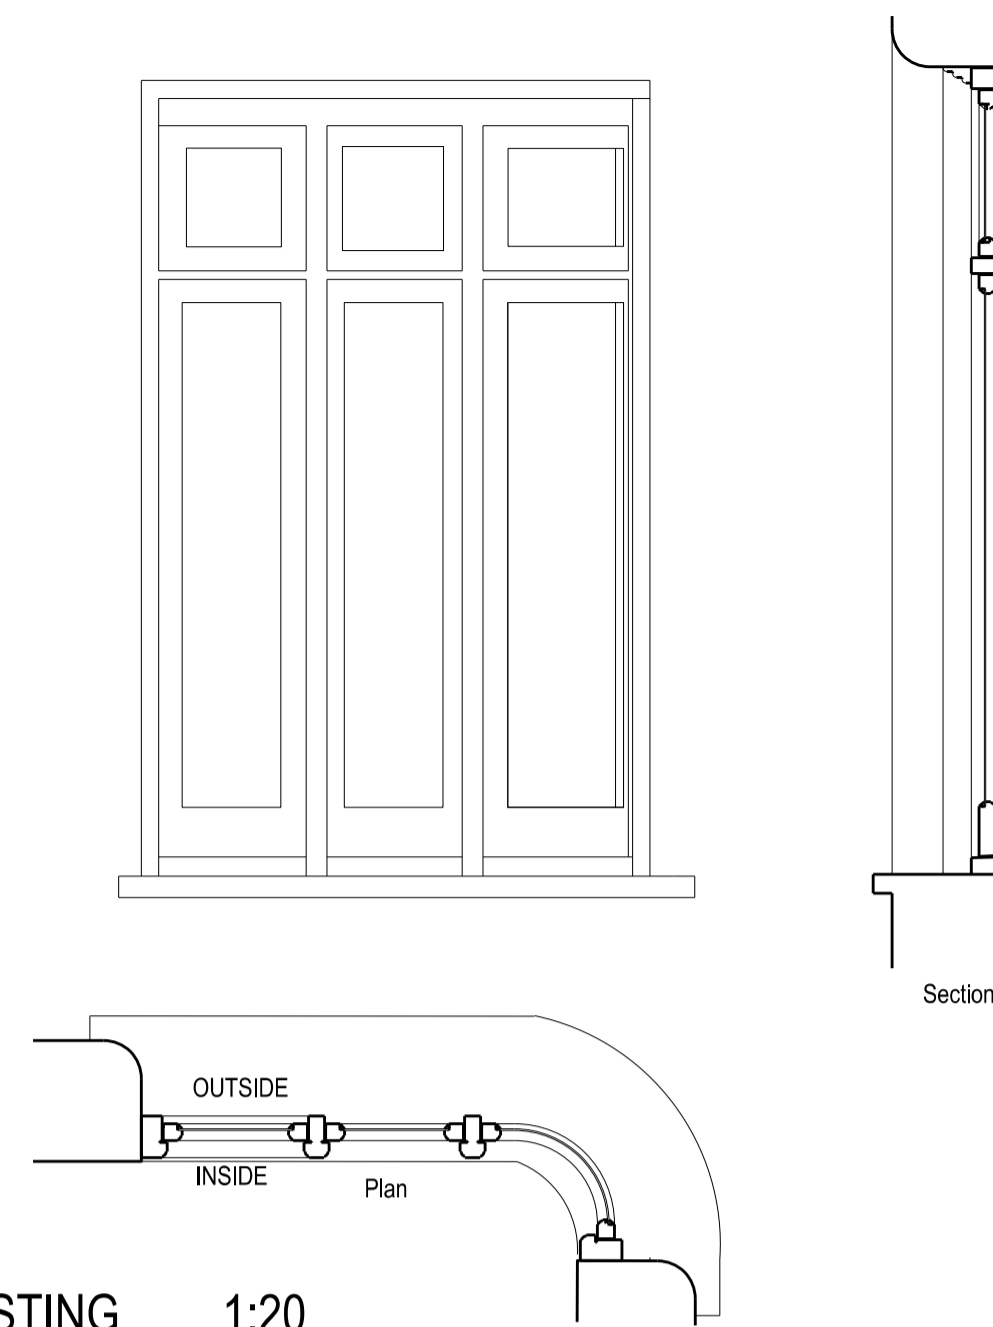


TYPE C EXISTING 1:20

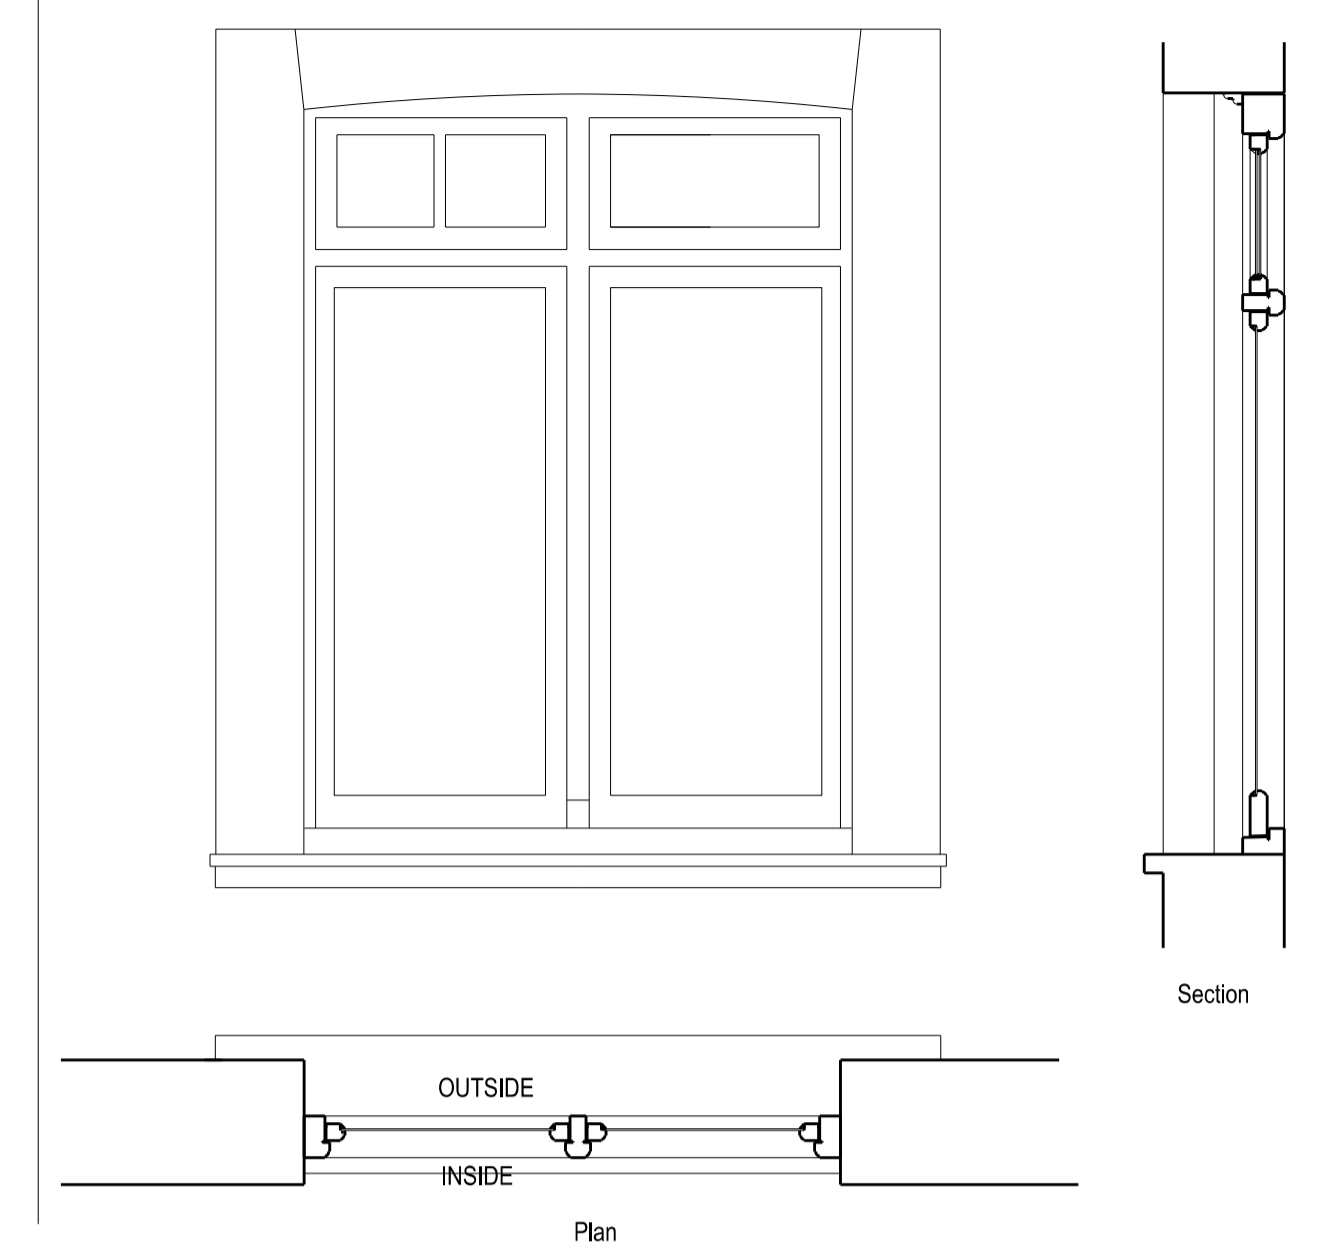


TYPE D EXISTING 1:20 Internal

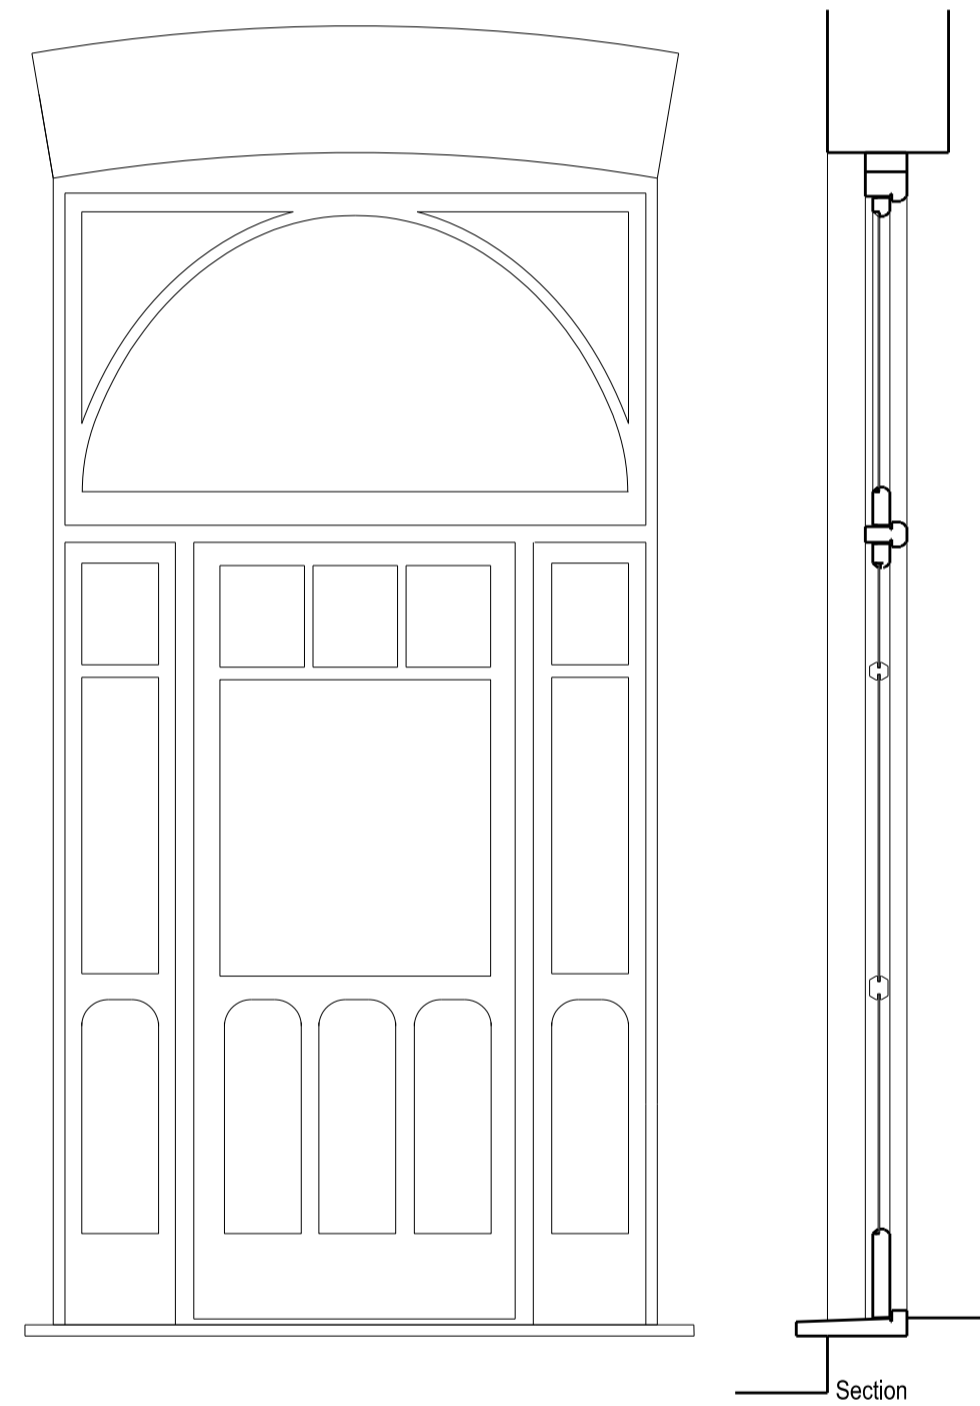


TYPE E EXISTING 1:20

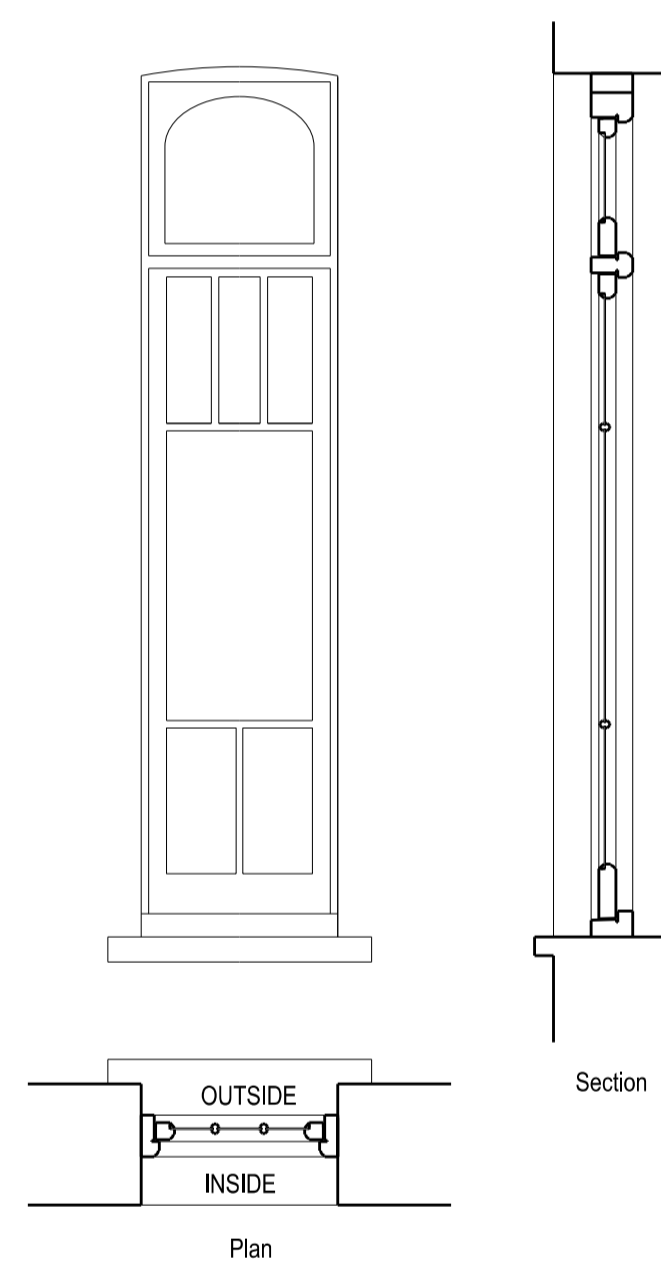


TYPE F EXISTING 1:20

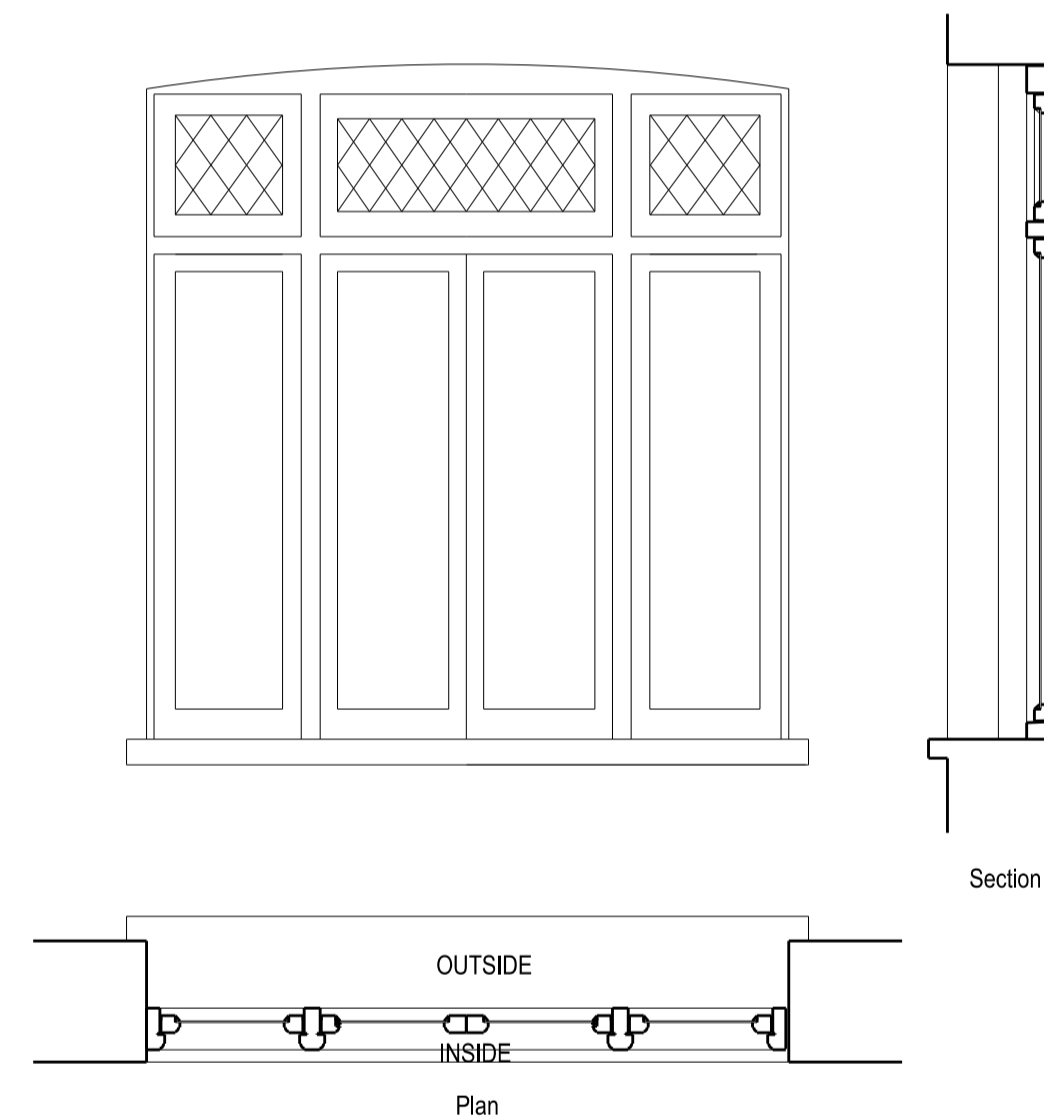


TYPE G EXISTING 1:20

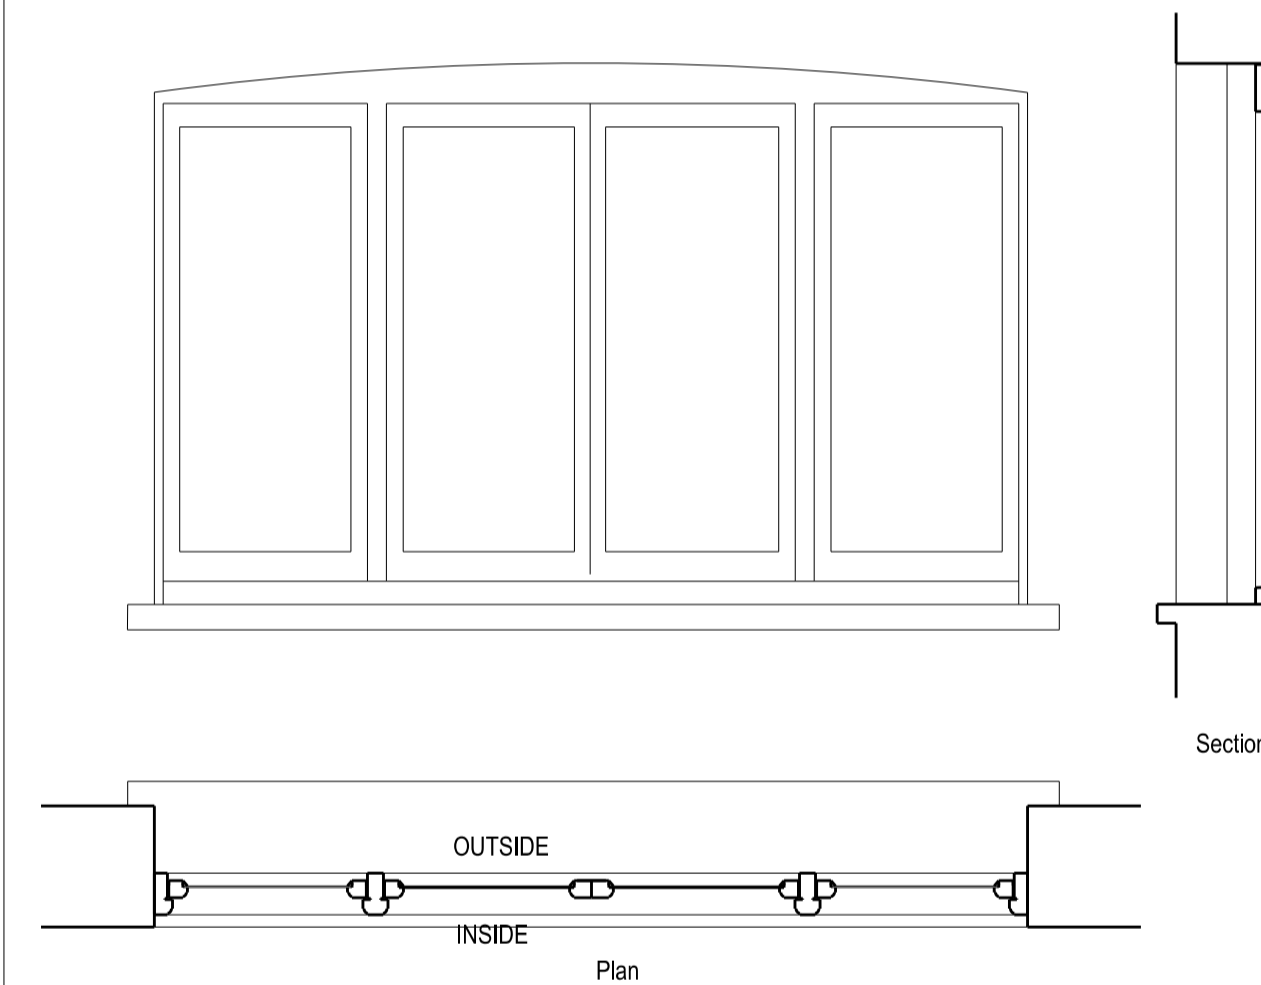


TYPE H EXISTING 1:20

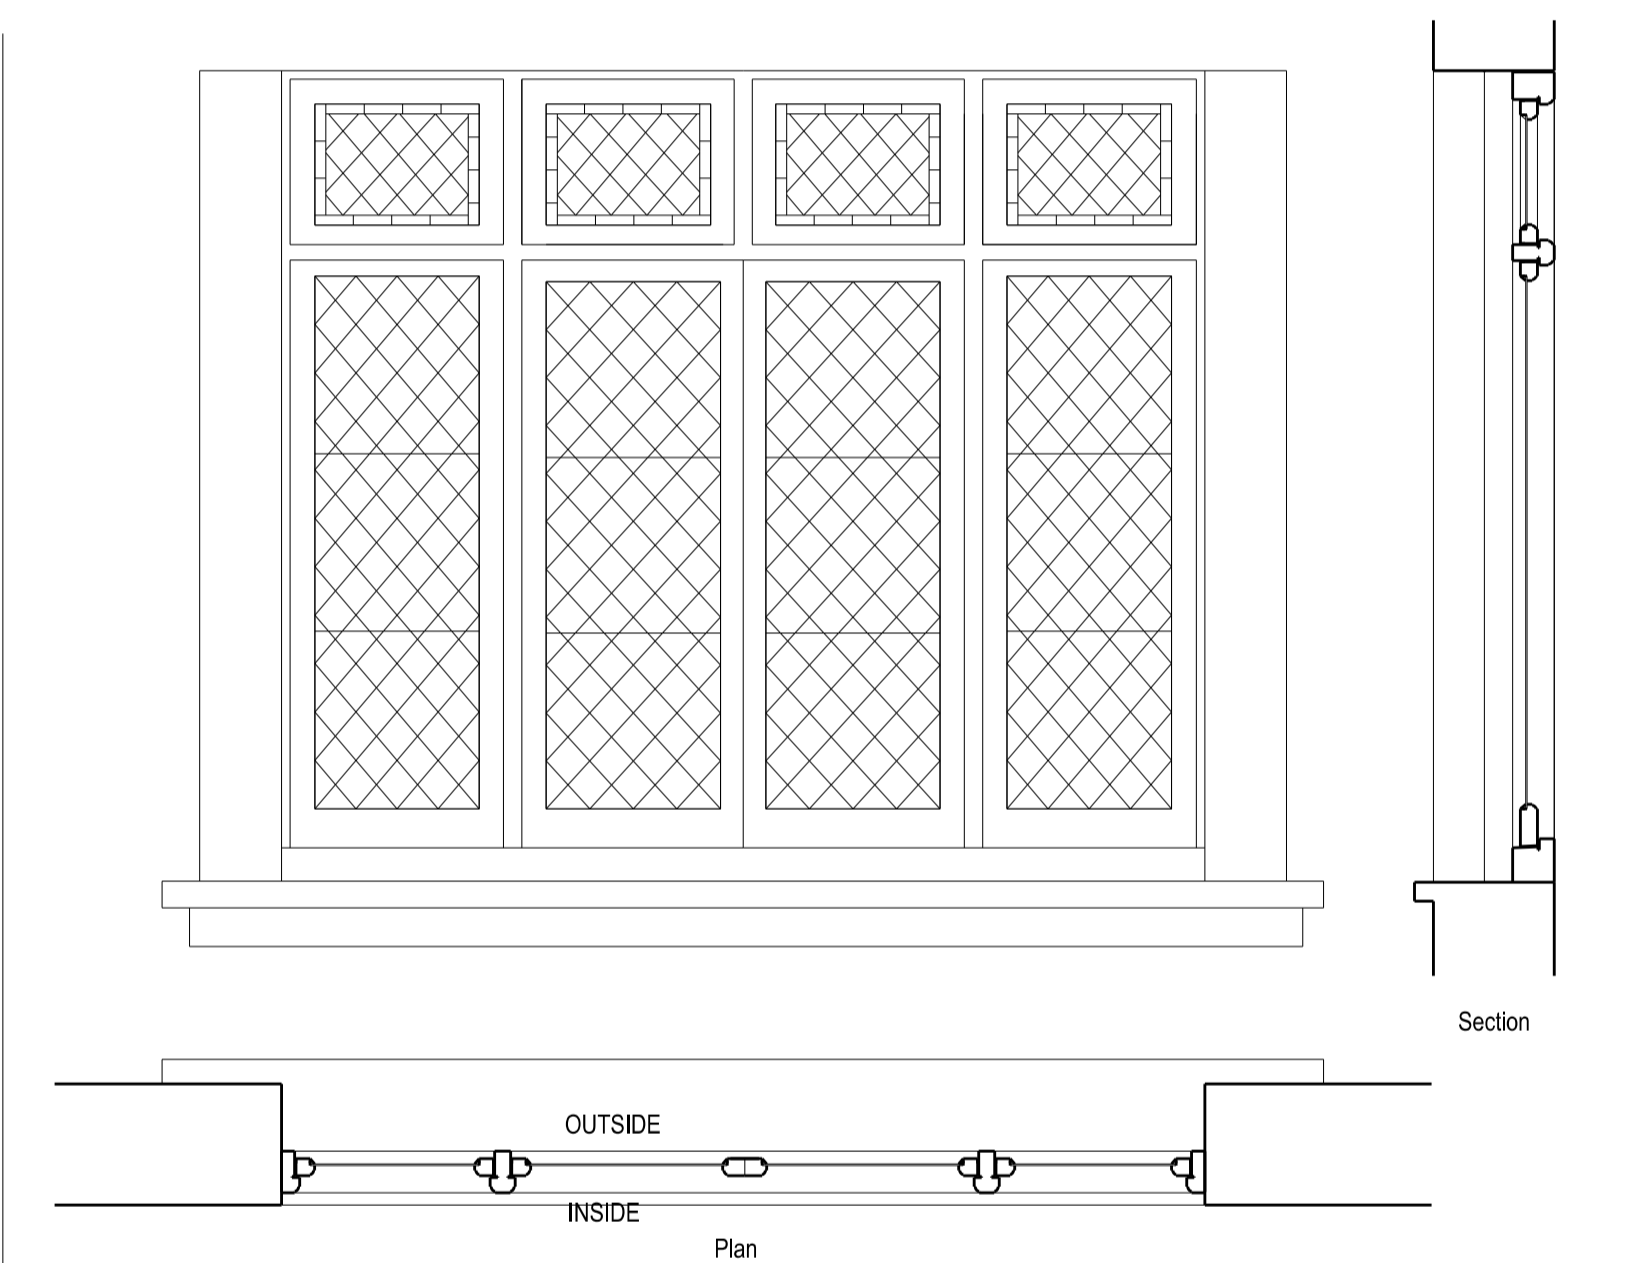


TYPE J EXISTING 1:20

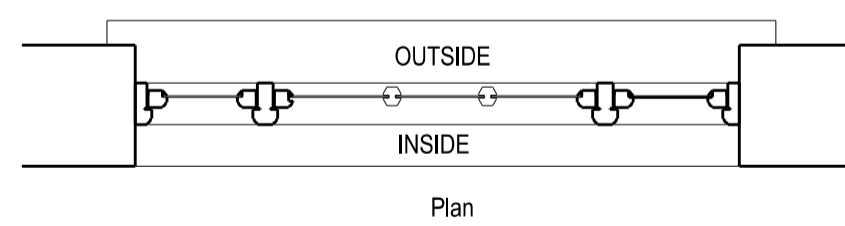


TYPE E EXISTING 1:20

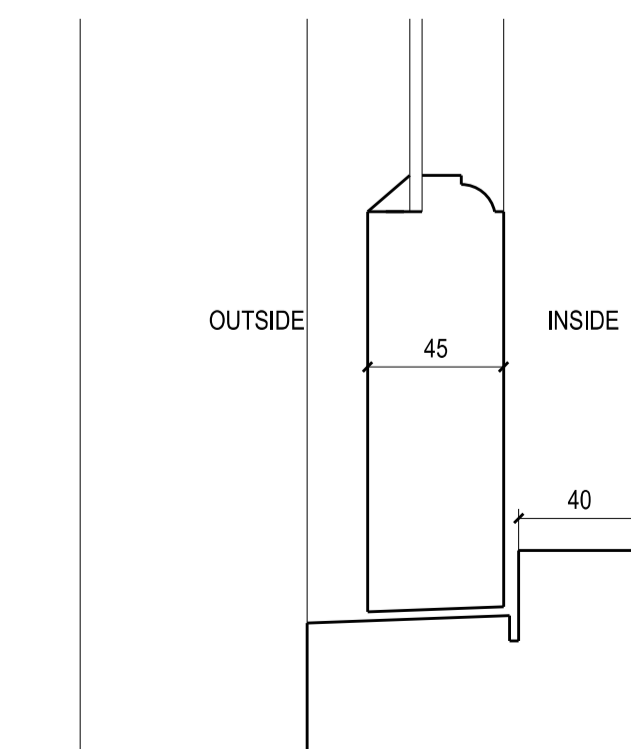


TYPICAL SILL 1:2.5

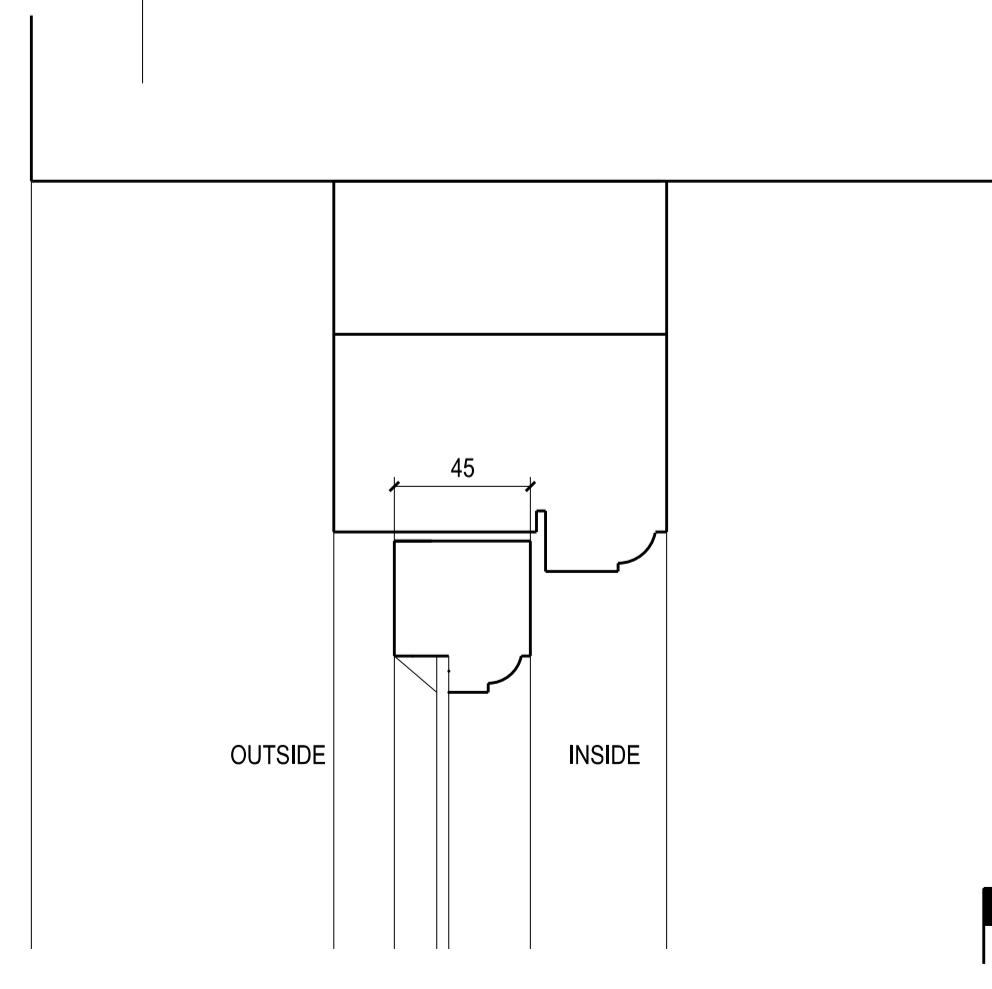


TYPICAL HEAD/JAMB 1:2.5

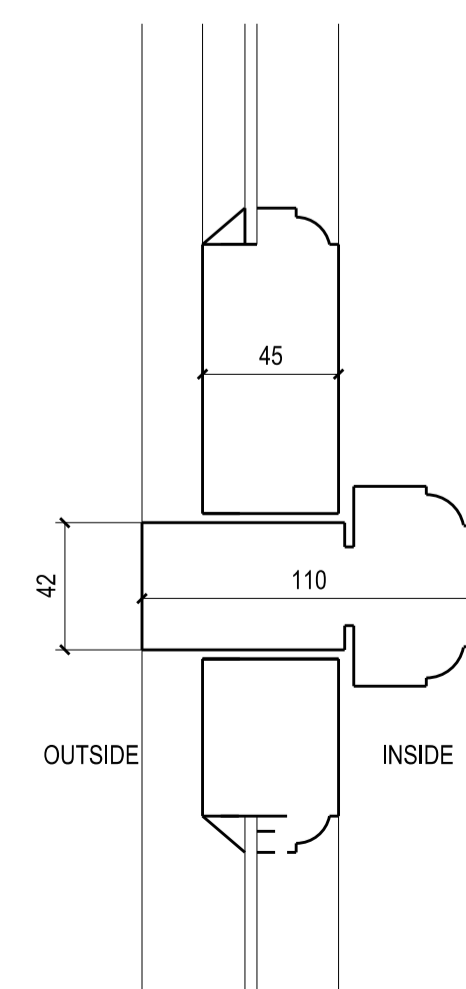

TYPICAL DIVIDER FRAME 1:2.5

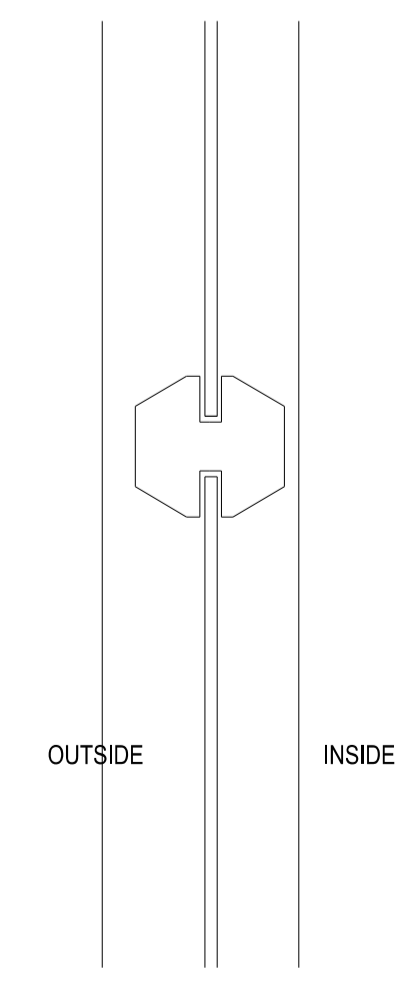

TYPICAL MULLION TRANSOM 1:2.5

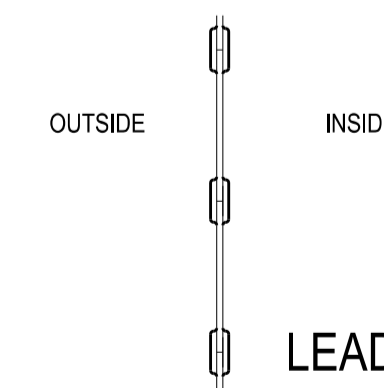

LEADED PANE 1:2.5

Key Plan:  
THIS APPLICATION CONCERNS  
THE REPLACEMENT OF  
THE TIMBER WINDOWS

EXISTING GLAZED DETAILS

Client:  
Private

Title:  
Window Details Existing

Project:  
8 Pilgrim's Lane

**ungar**  
ARCHITECTS

101-103 Heath Street, London NW3 6SS T: +44 (0)20 7431 7547  
office@ungararchitects.com www.ungararchitects.com

Status:  
FOR INFORMATION ONLY

Project Number: 117 Date: 16/04/2020 Scale @ ISO A1: 1:20

Drawing Number: 117\_A\_WIN\_04\_EXTG Revision: -

Revision:	Date:	Revision Description:	Check:
-	11/06/2020	Planning	PU