


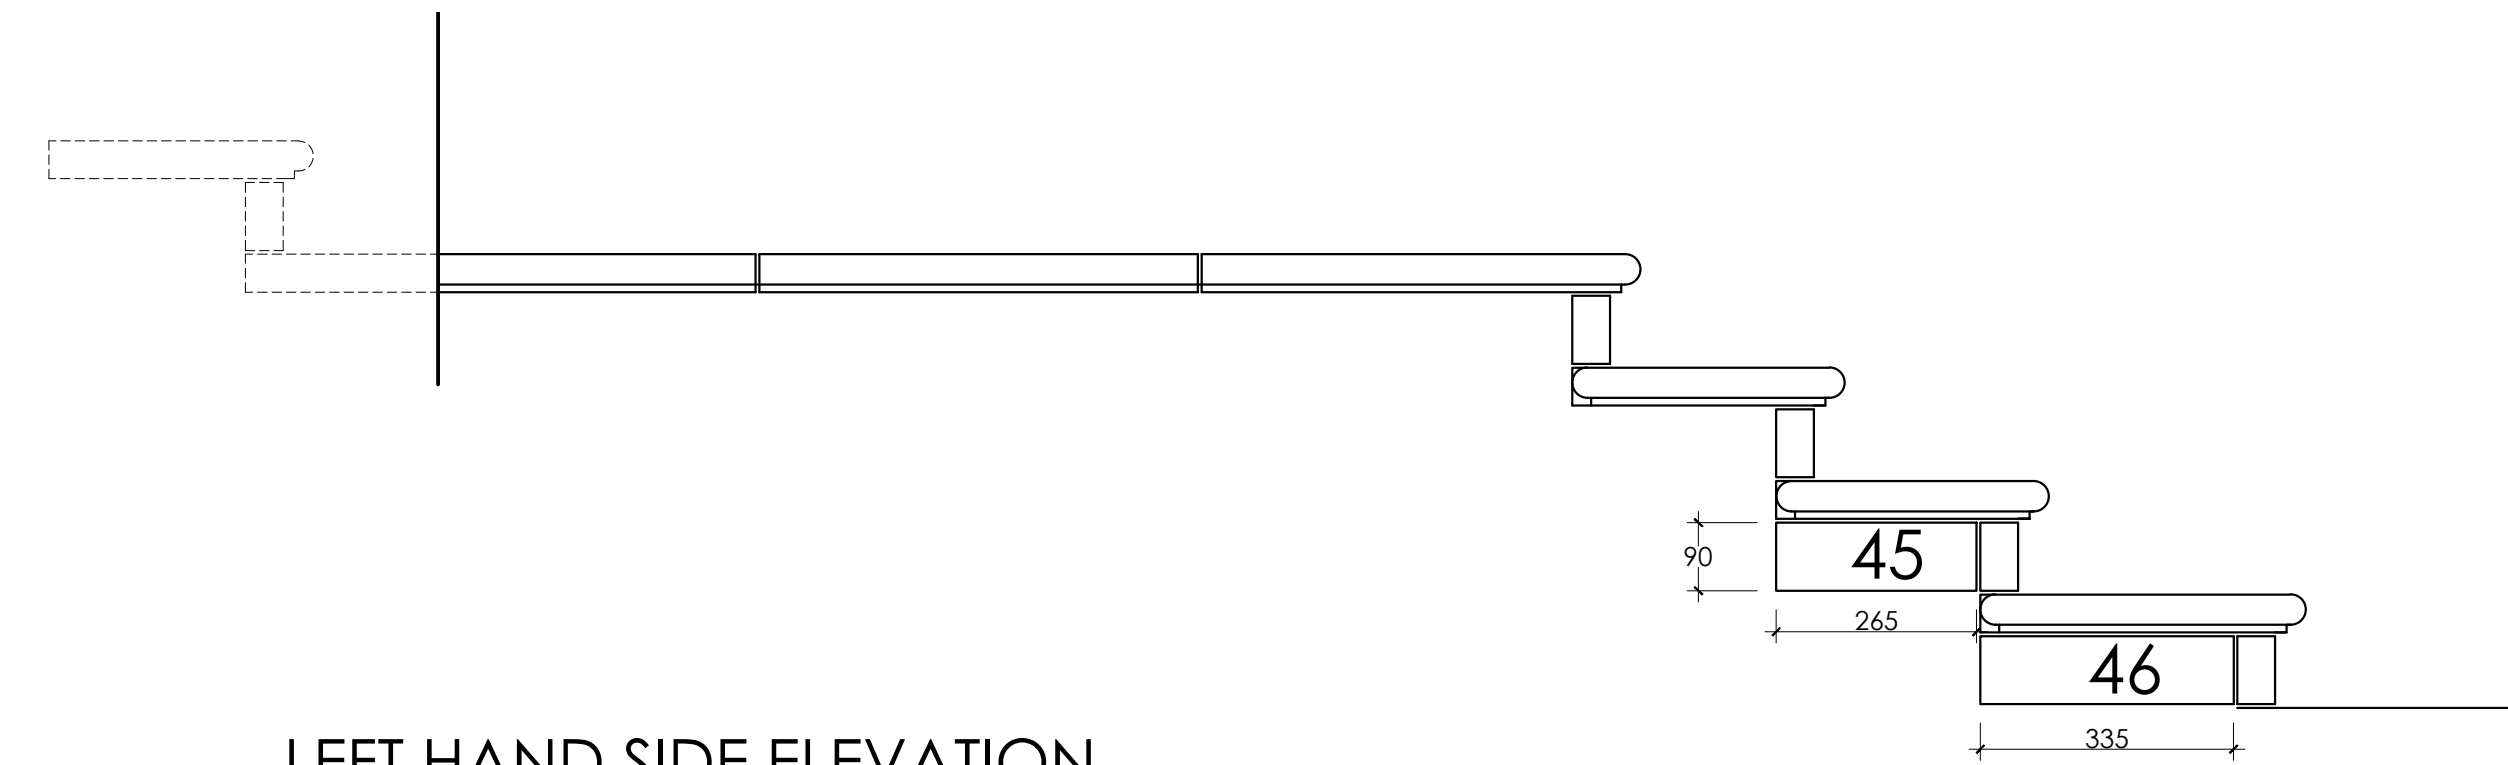


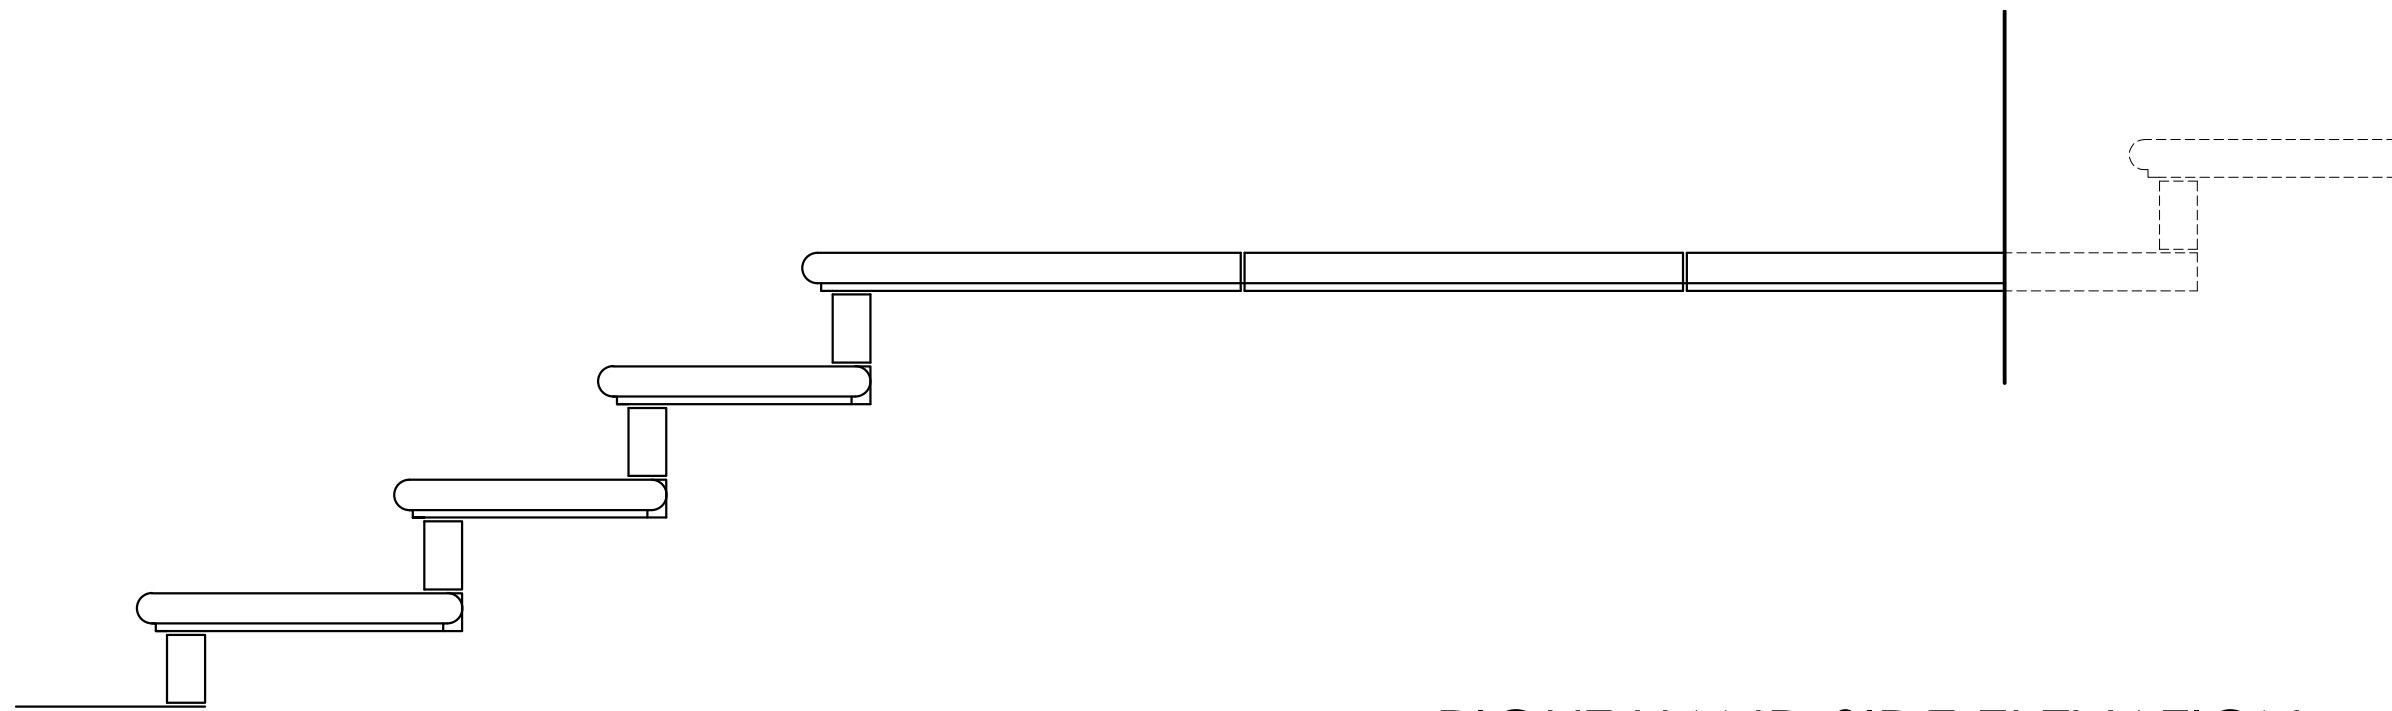


LEFT HAND SIDE ELEVATION

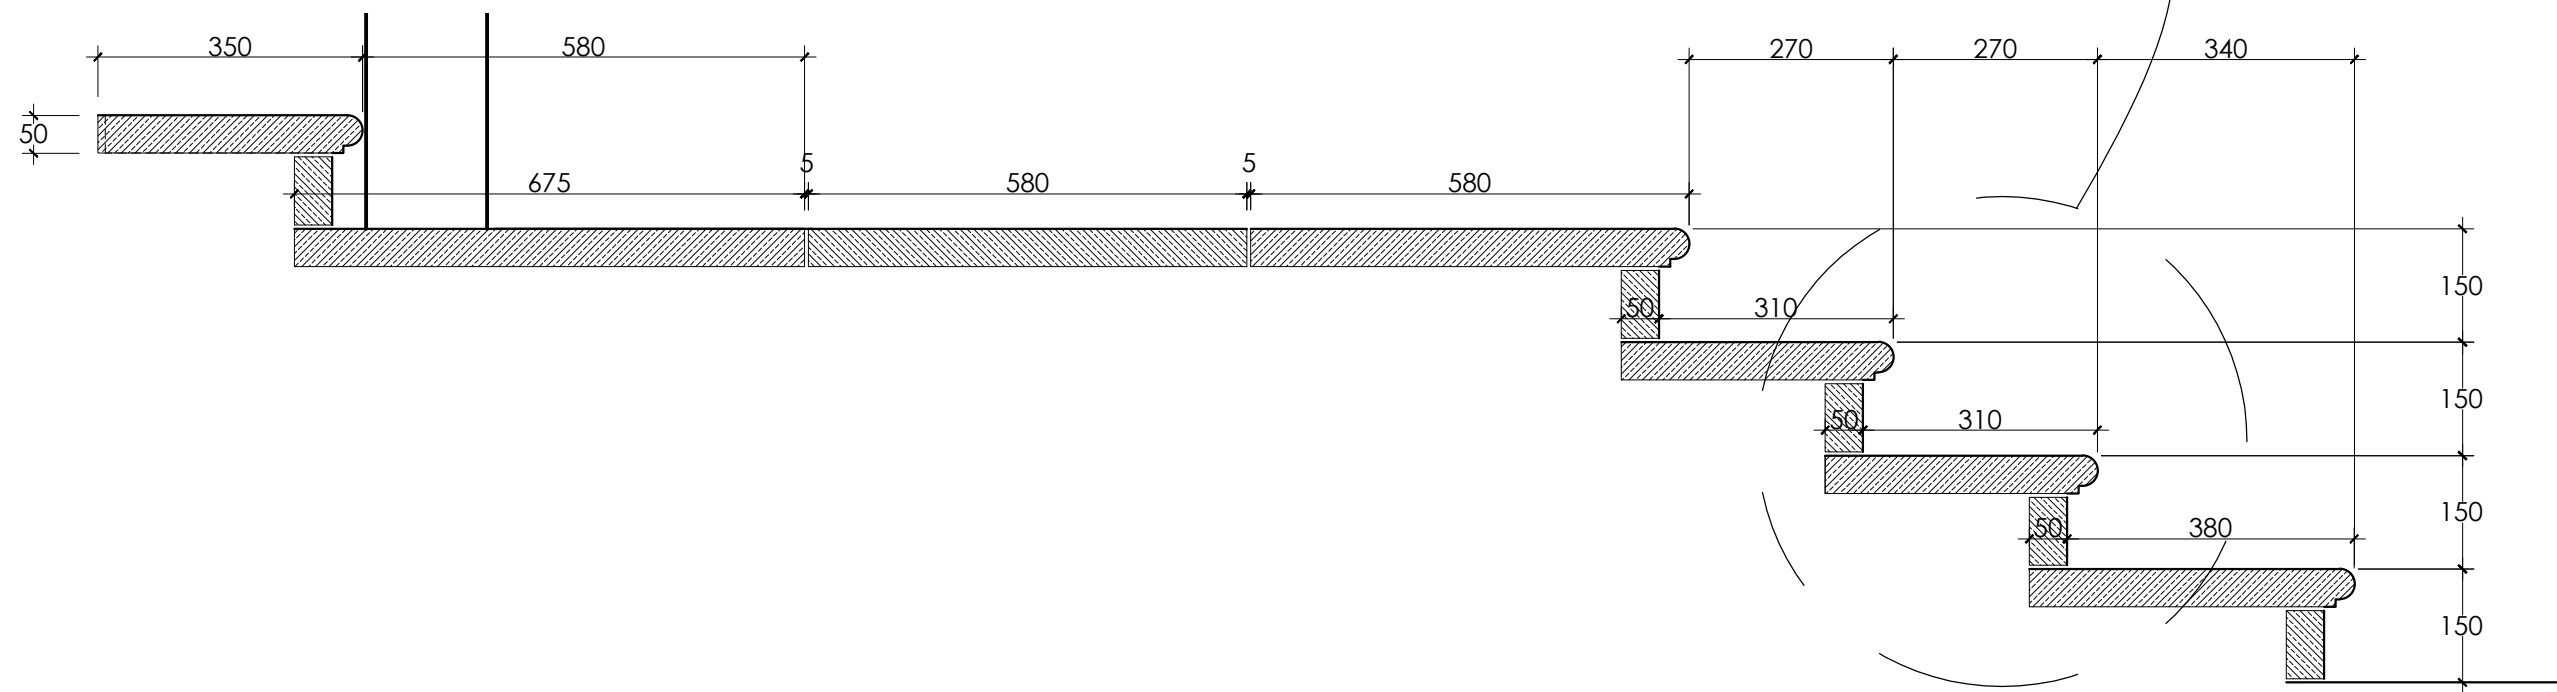


RIGHT HAND SIDE ELEVATION

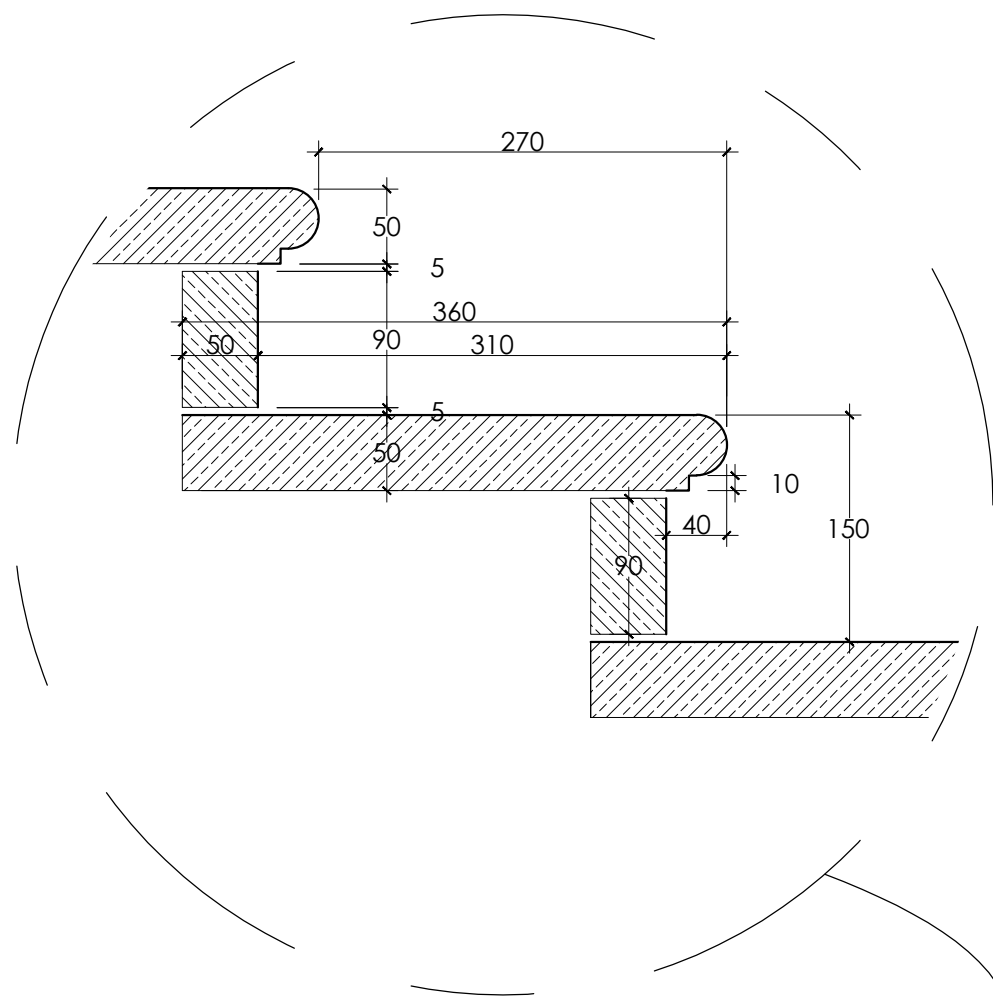

CENTERLINE SECTION

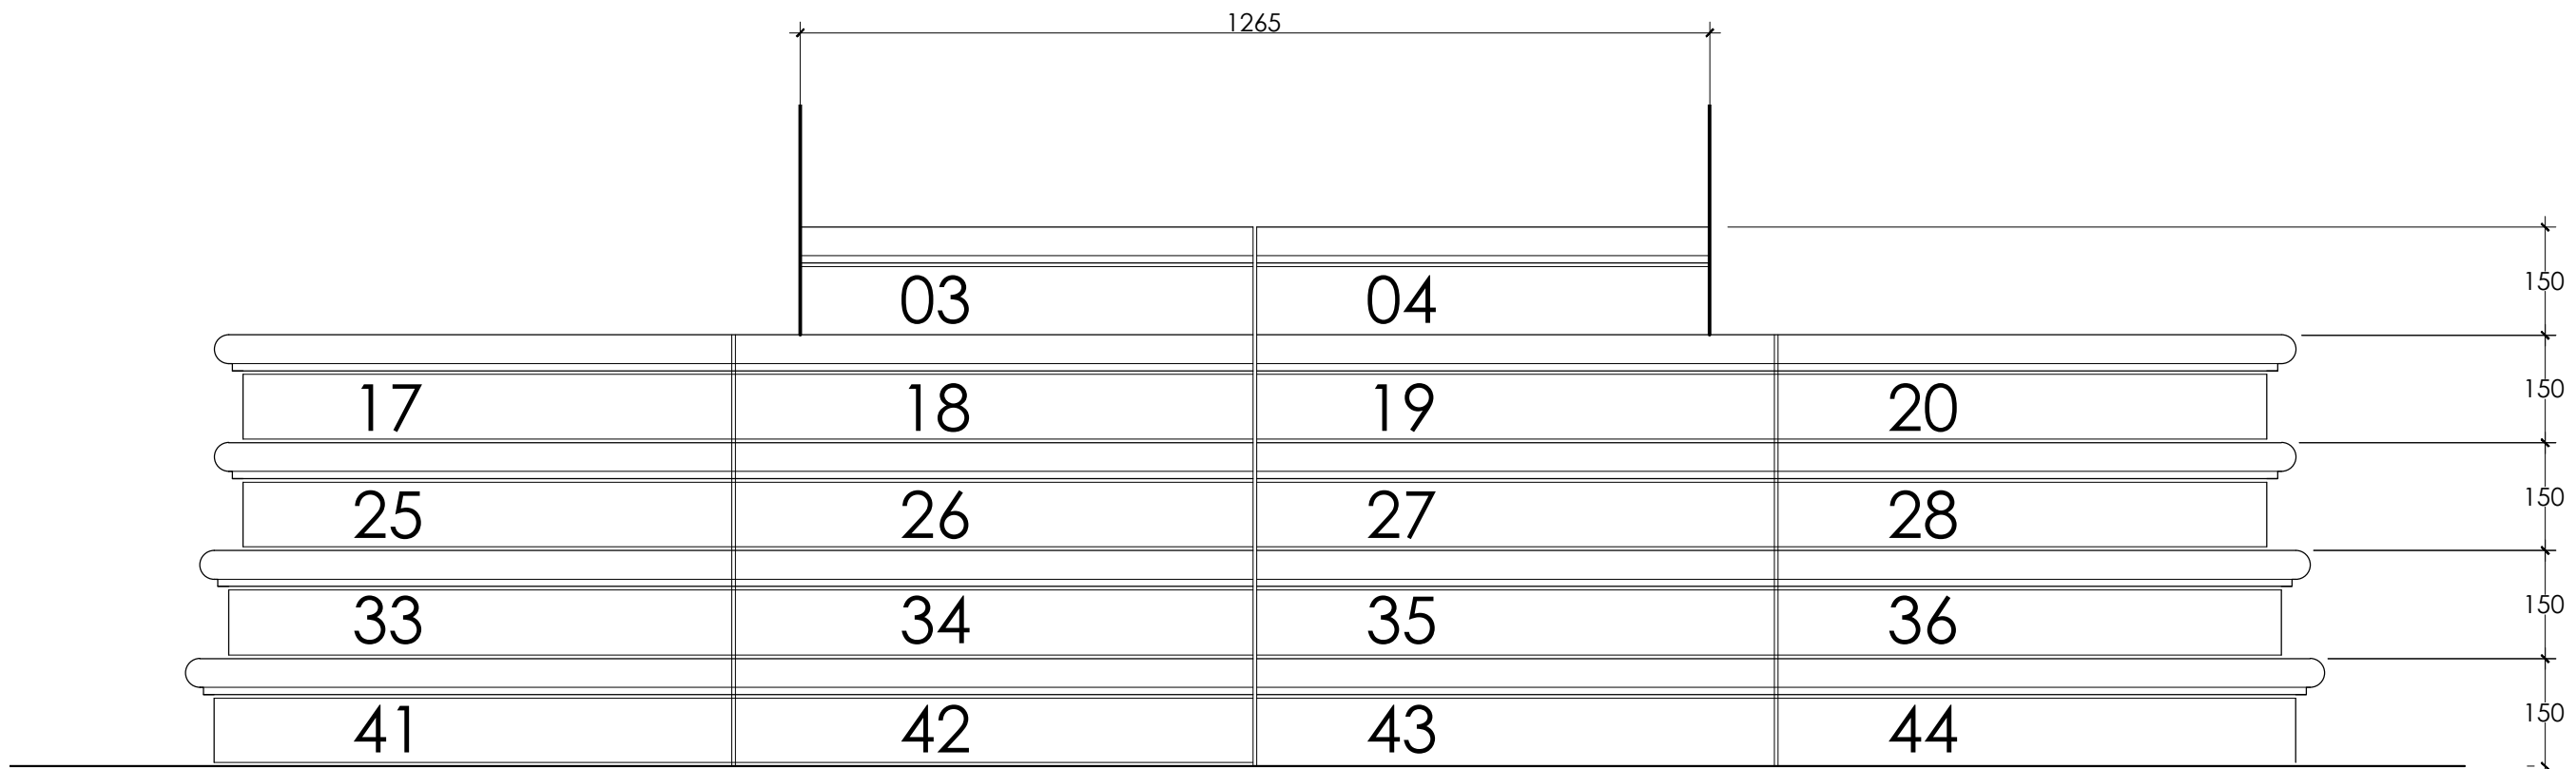

STEPS FRONT ELEVATION 1:10 @ A1

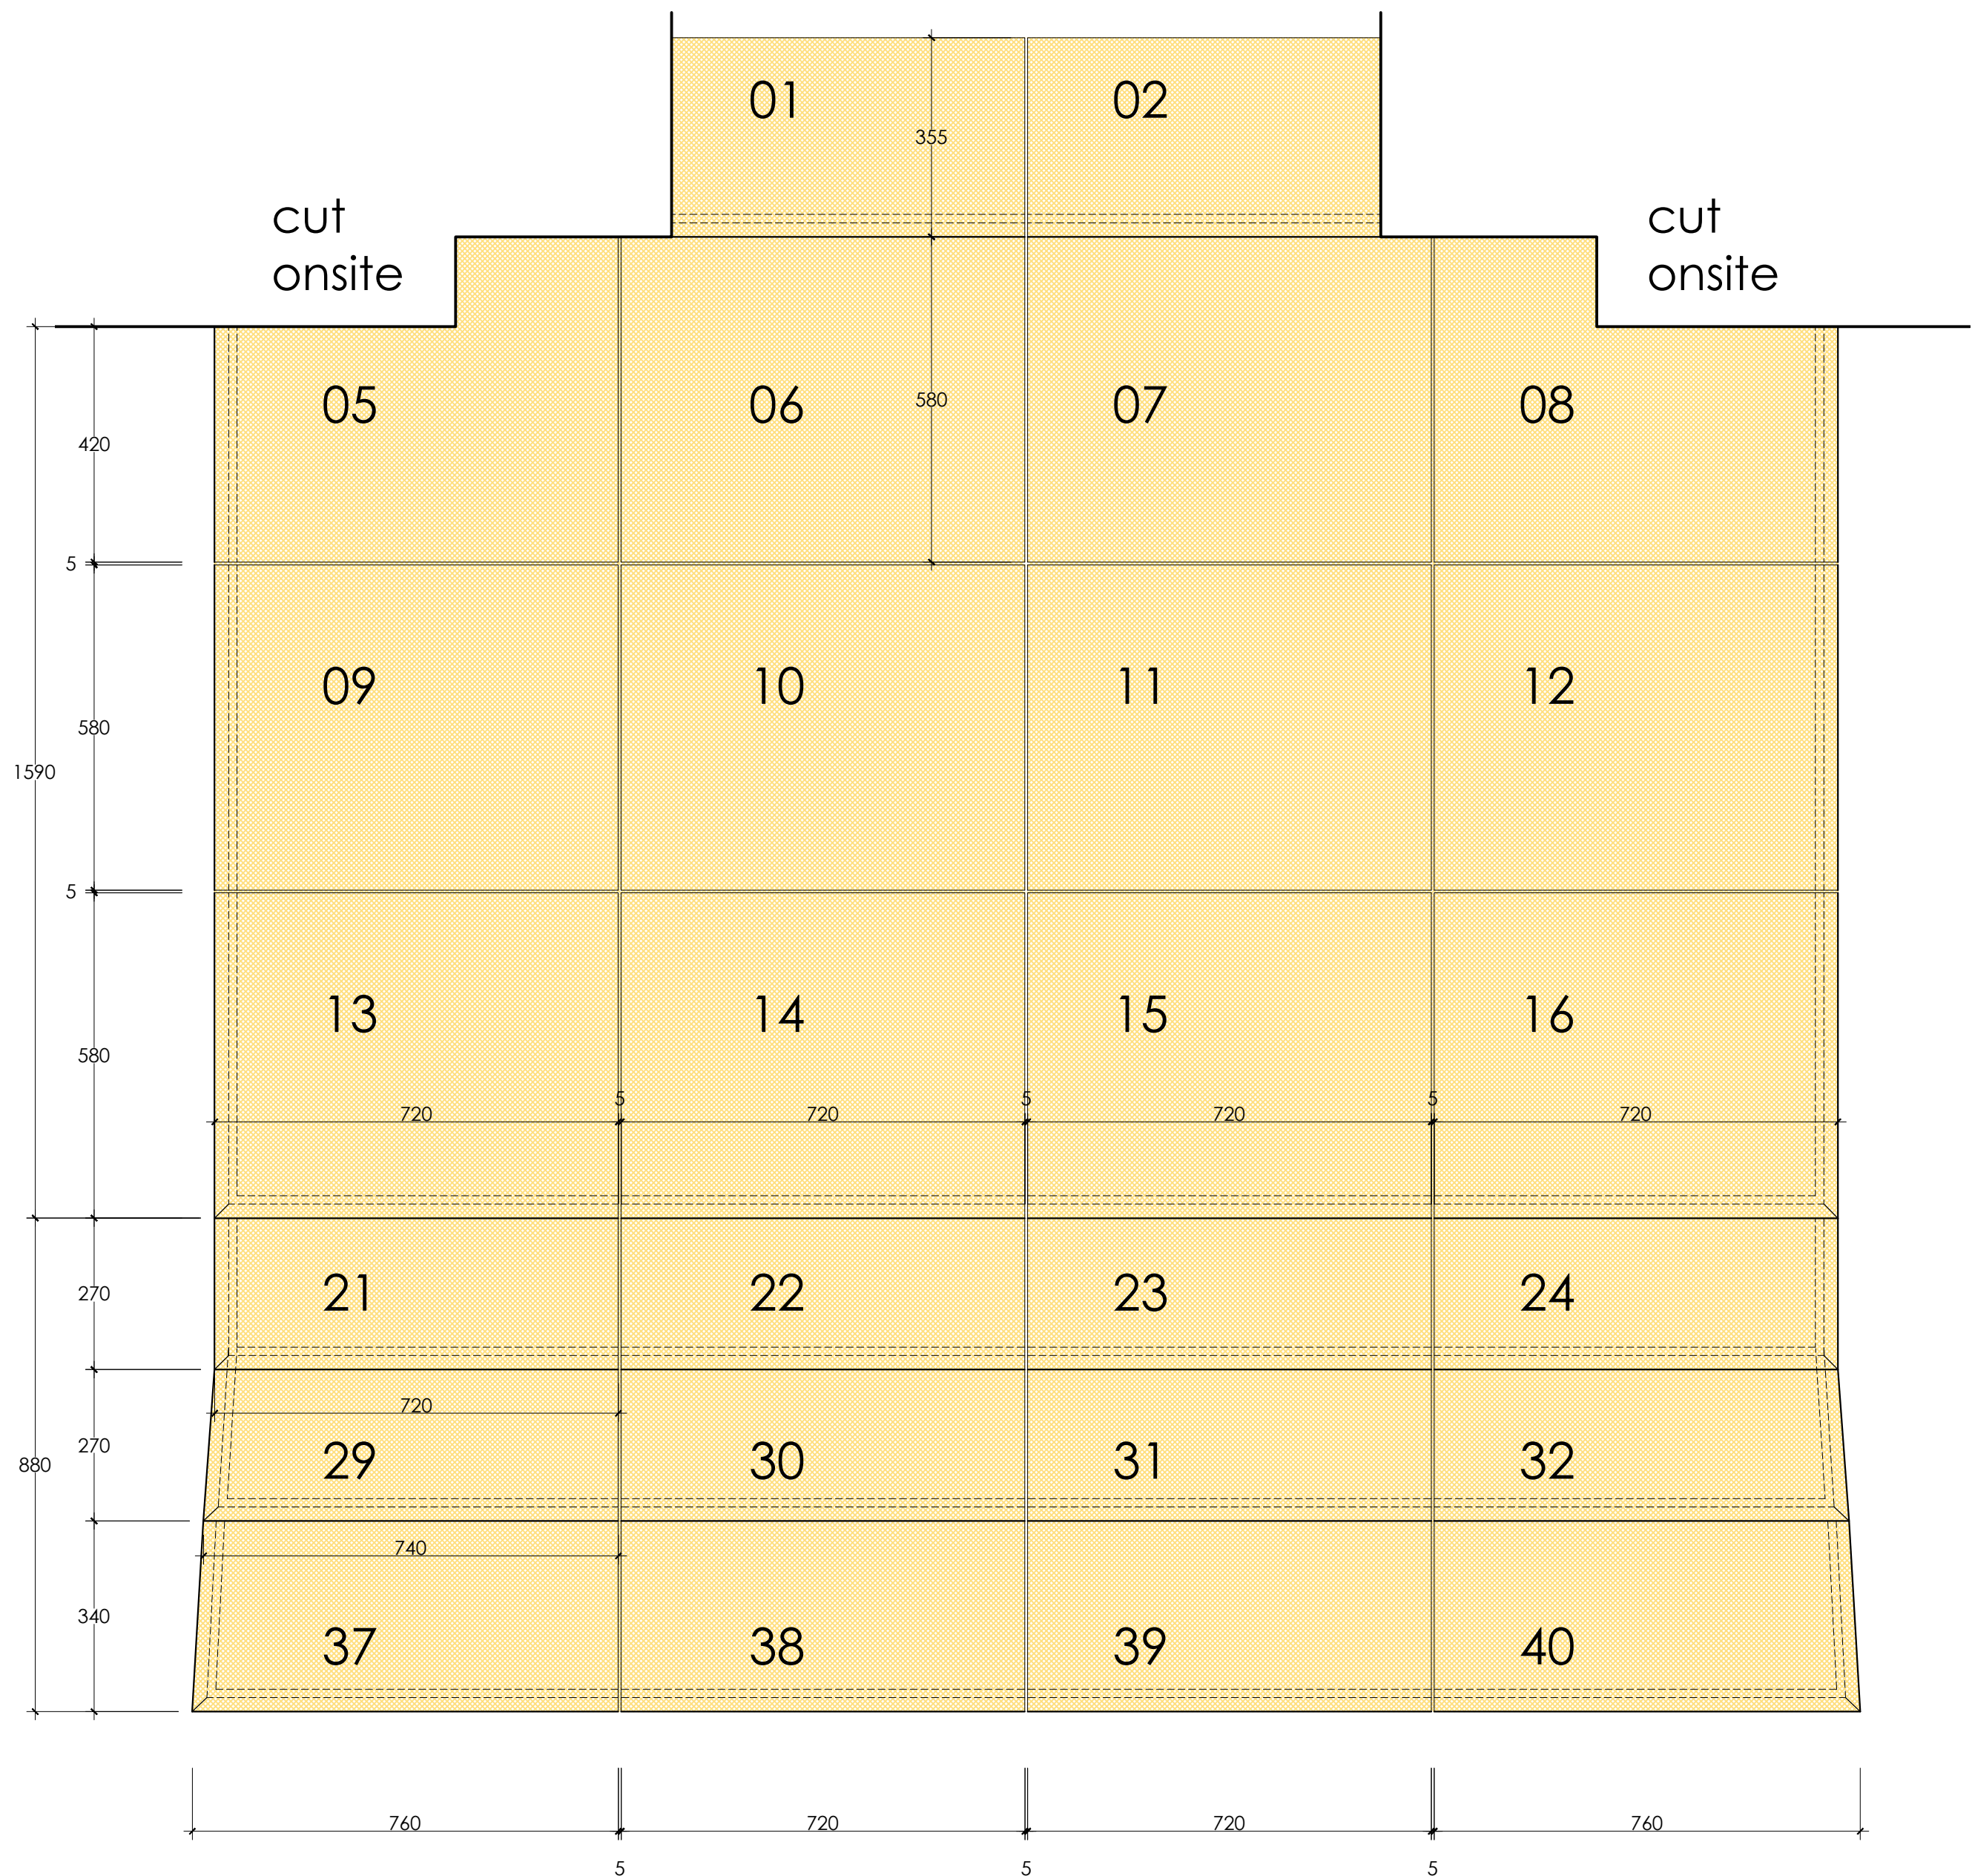

PLAN 1:10 @ A1

REVISION	DATE	DETAILS



40 Queen Victoria Street EC4N 4SA 020 7653 1968 info@restore-london.co.uk

CLIENT

ARCHITECT

PROJECT TITLE

DRAWING TITLE

22 BEDFORD SQUARE REPLACEMENT STEPS

DRAWN & DESIGN BY: STZERONE

DATE: april 2020

SCALE: 1:20

PROJECT NUMBER: stz216

DRAWING NUMBER: DS01

REVISION: 01