


No 23 LANGBOURNE AVENUE

<p><b>archplan</b>          architects and property management          1 Millfield Place, Highgate, London N6 6JP          Tel: 020 8341 5628 e-mail: archplan@hotmail.com</p>	<p>Date  <b>FEB 2020</b>          Drawn by</p>	<p>Scale  <b>1:50</b>          At A3</p>	<p>Project  <b>25 LANGBOURNE AVENUE          LONDON N6 6AJ</b></p>	<p>Drawing no  <b>LA/ 10</b></p>
	<p>Checked by</p>	<p>Title  <b>GROUND FLOOR PLAN          AS PROPOSED</b></p>	<p>Copyright          Archplan 2020</p>	

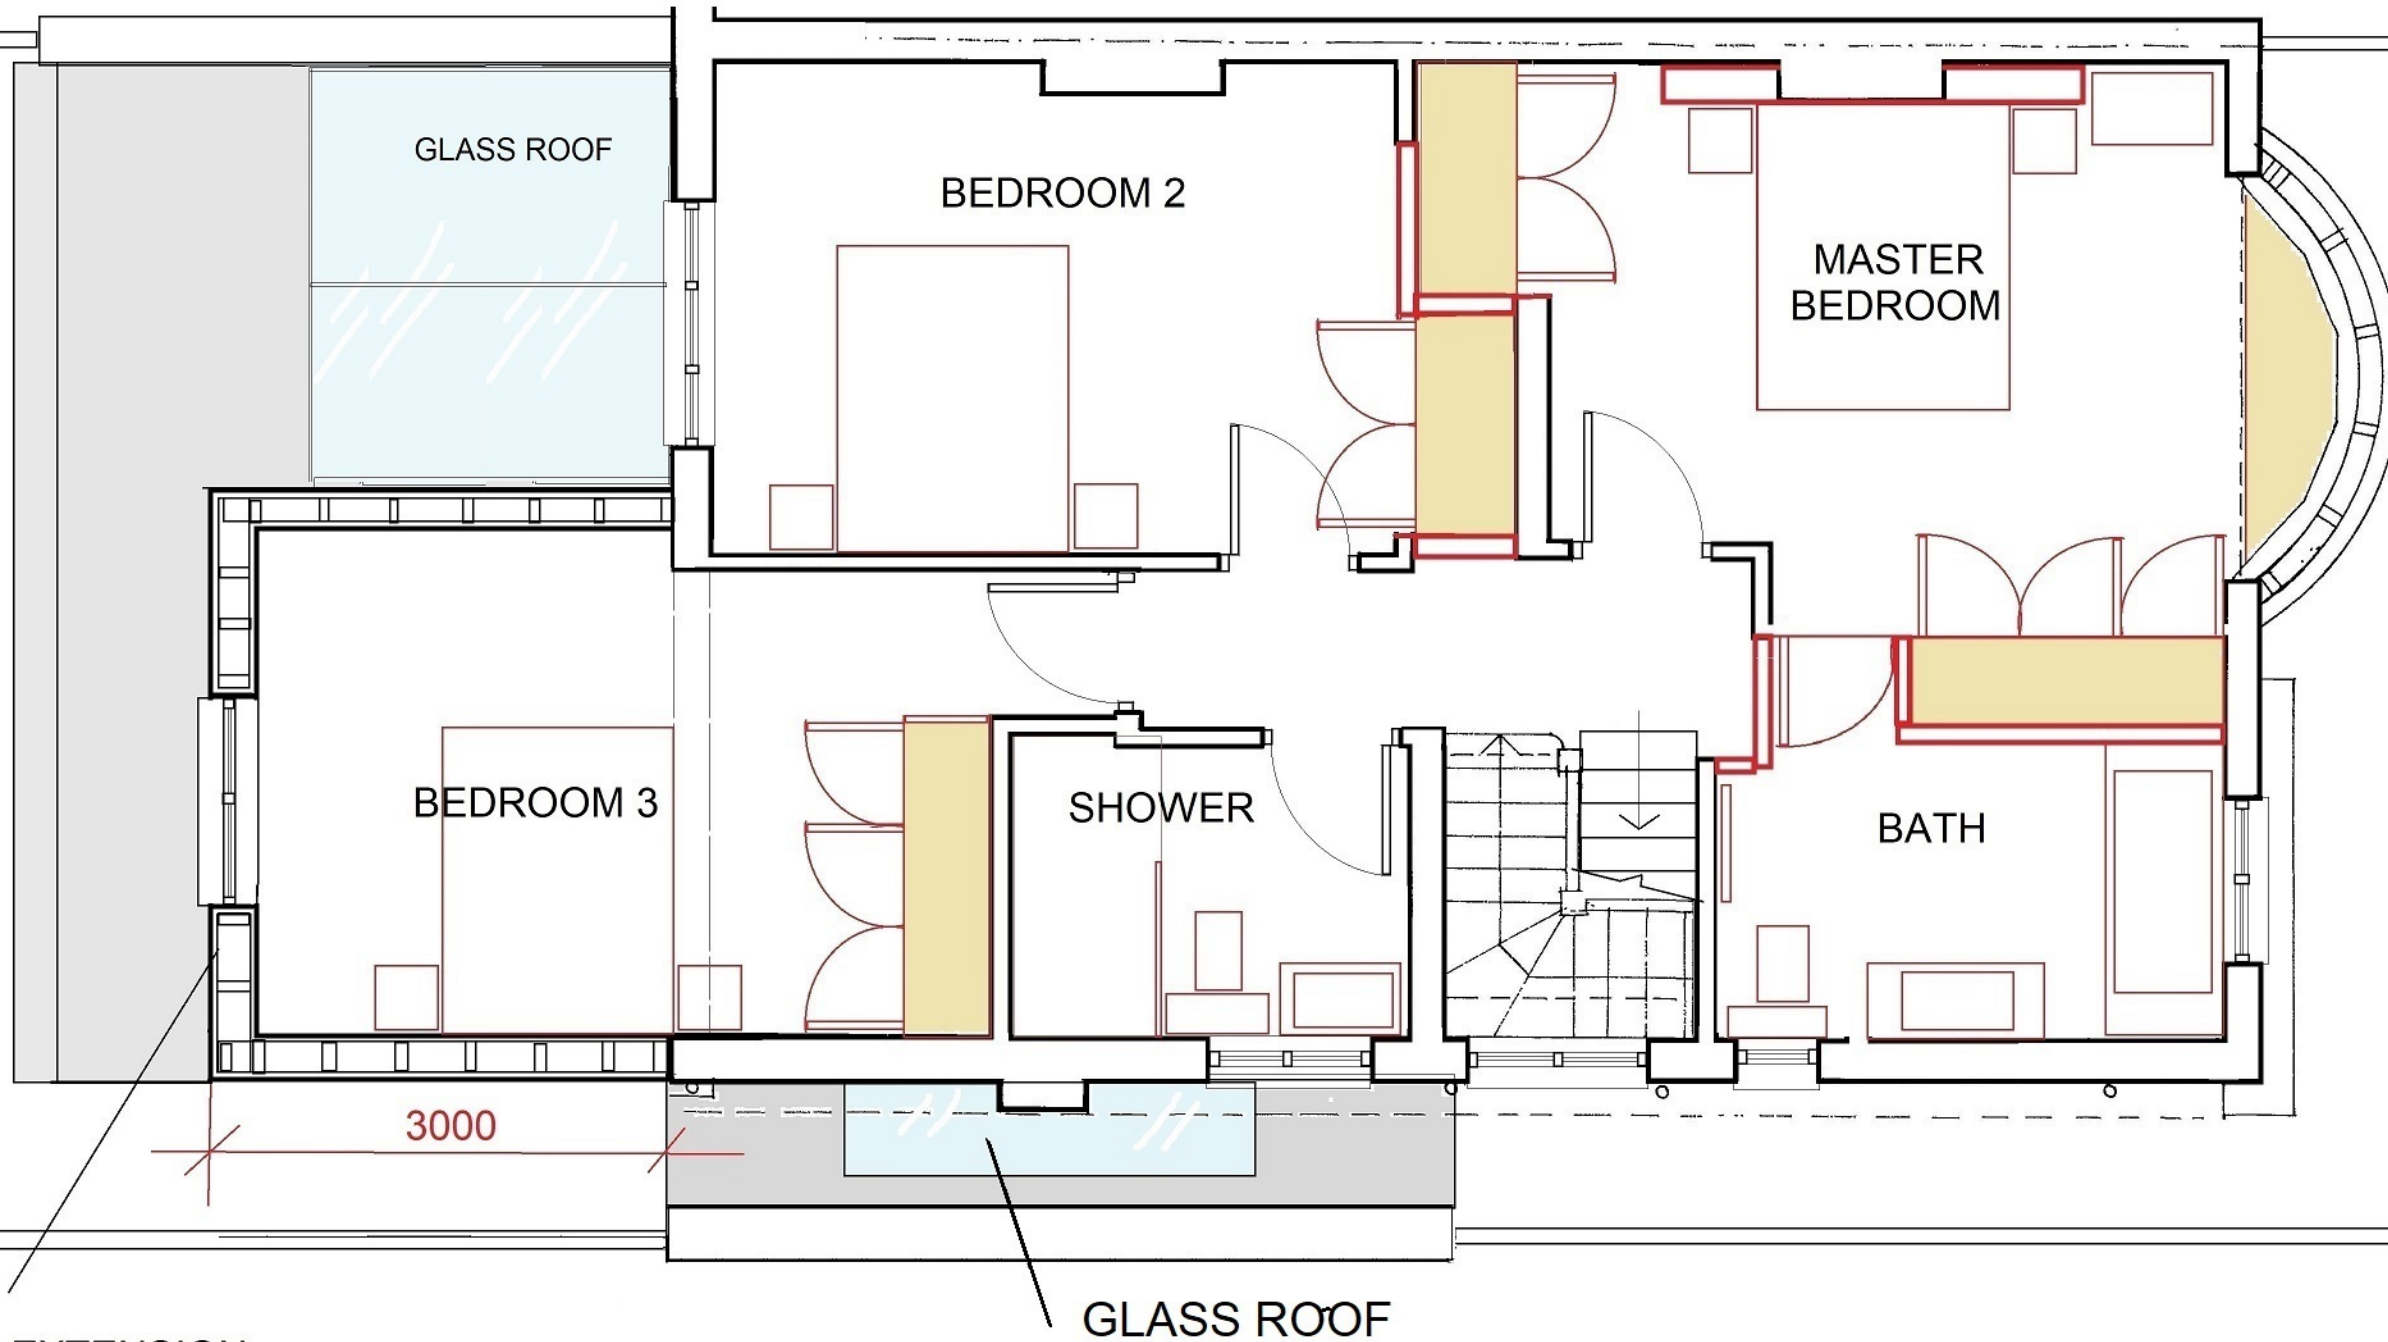

REAR EXTENSION  
AT FIRST FLOOR  
LEVEL

No 23 LANGBOURNE AVENUE



**archplan**

architects and property management

1 Millfield Place, Highgate, London N6 6JP  
Tel: 020 8341 5628 e-mail: archplan@hotmail.com

Date  
**FEB  
2020**  
Drawn by

Checked by

Scale  
**1:50**  
At A3


Project  
**25 LANGBOURNE AVENUE  
LONDON N6 6AJ**

**FIRST FLOOR PLAN  
AS PROPOSED**

Title

Drawing no  
**LA/11**


Copyright  
Archplan 2020

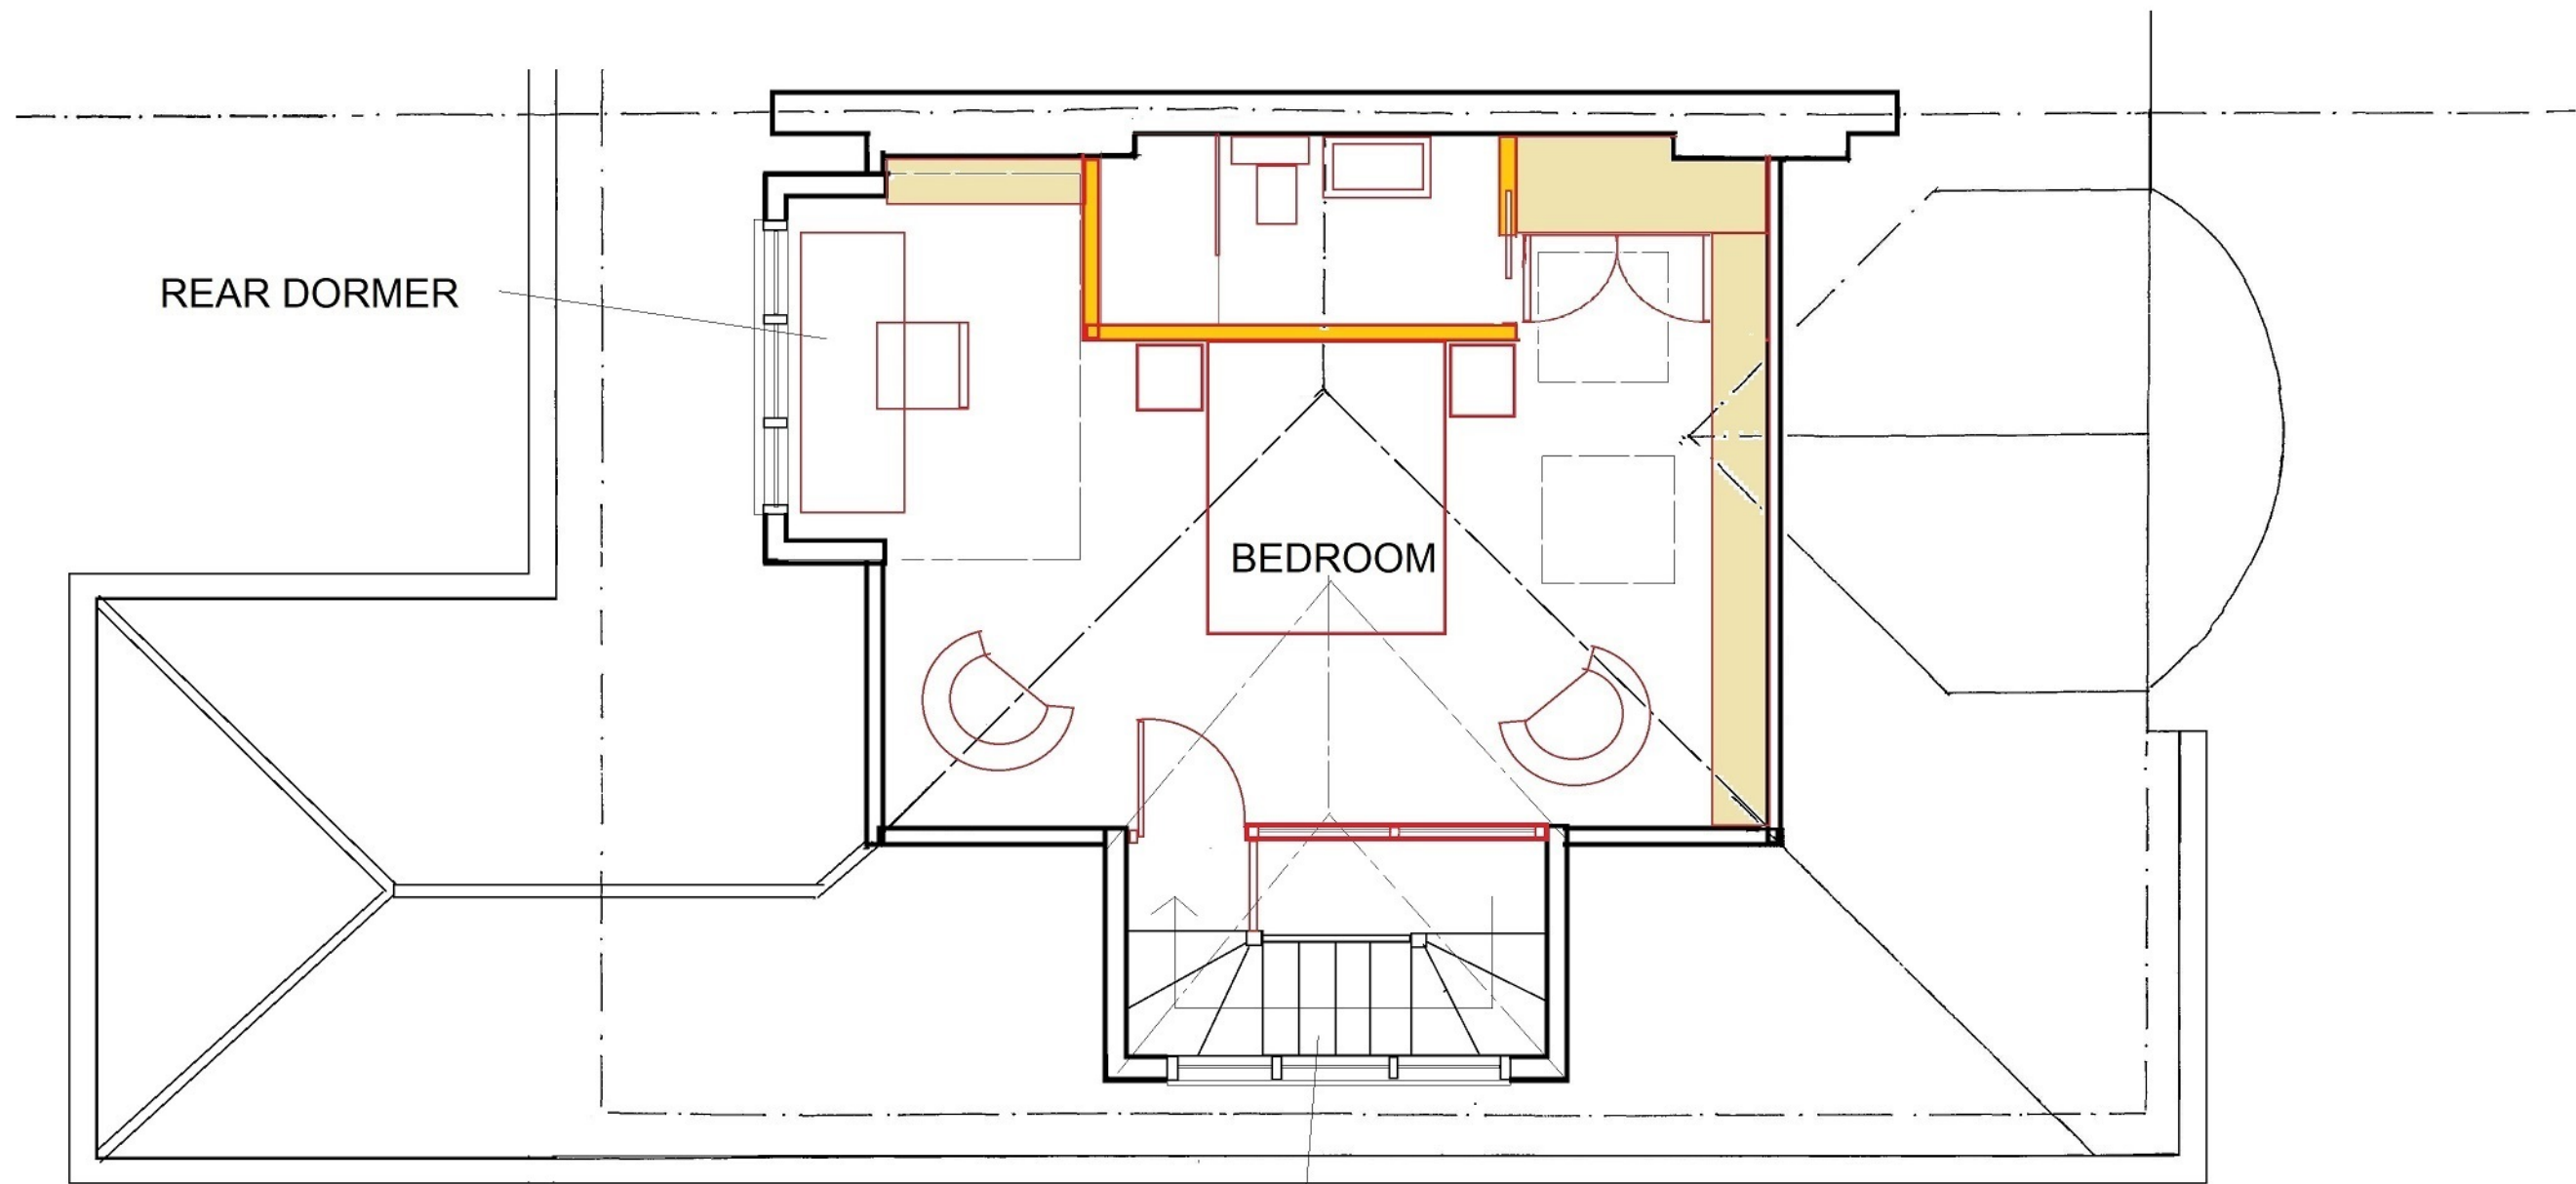


REAR DORMER

BEDROOM




SIDE DORMER

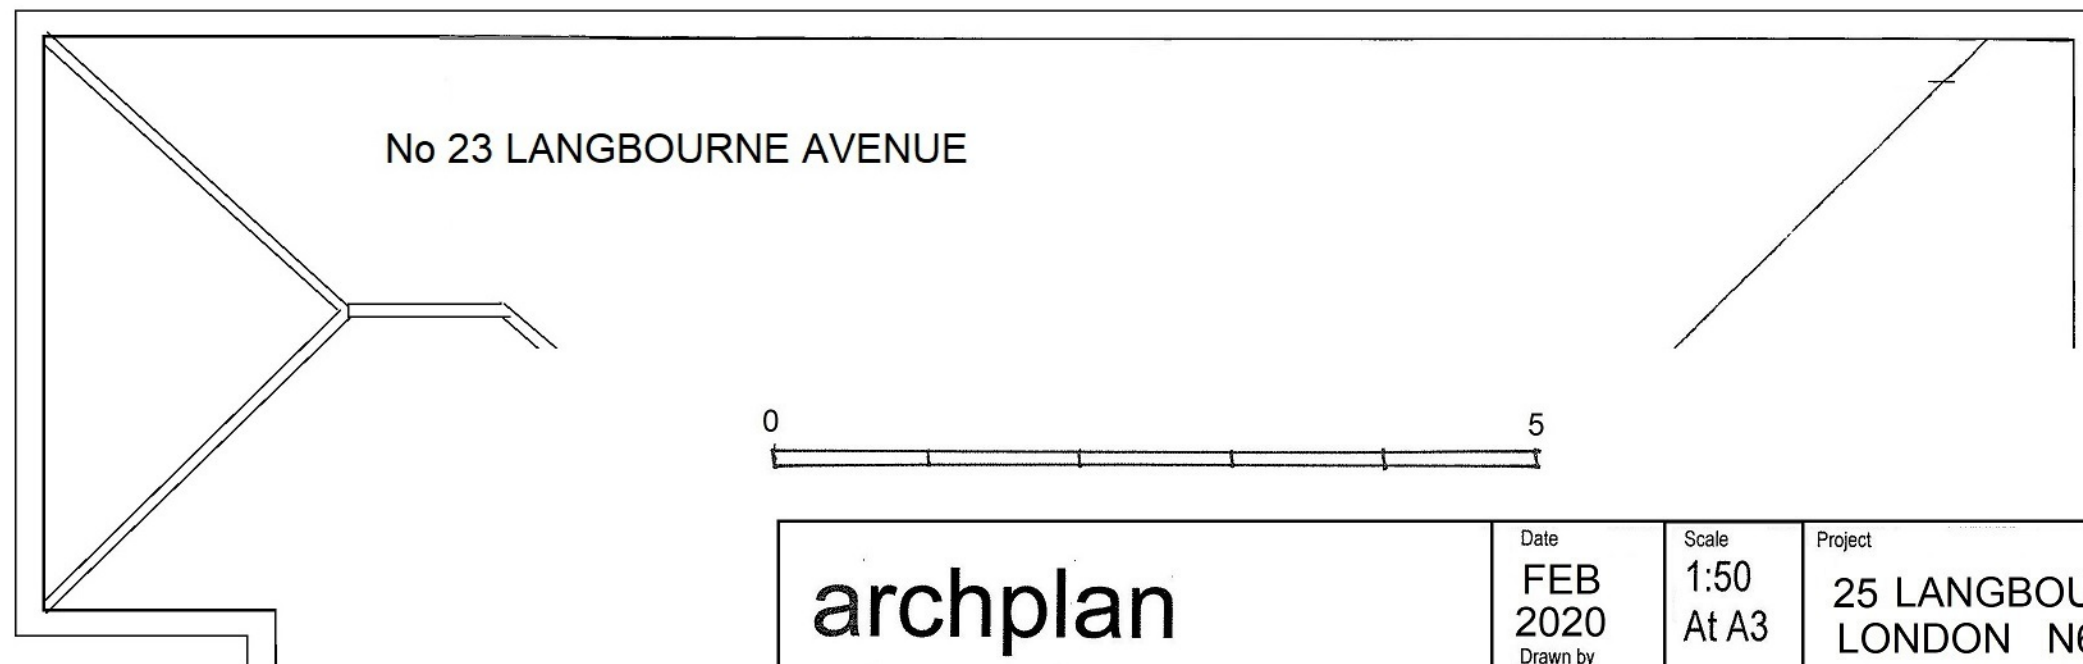

No 23 LANGBOURNE AVENUE

 


<b>archplan</b> architects and property management 1 Millfield Place, Highgate, London N6 6JP Tel: 020 8341 5628 e-mail: archplan@hotmail.com	Date	Scale	Project	Drawing no
	FEB 2020	1:50 At A3	25 LANGBOURNE AVENUE LONDON N6 6AJ	<b>LA/12</b>
	Drawn by		<b>SECOND FLOOR PLAN</b>	Copyright Archplan 2020
	Checked by		Title <b>AS PROPOSED</b>	

 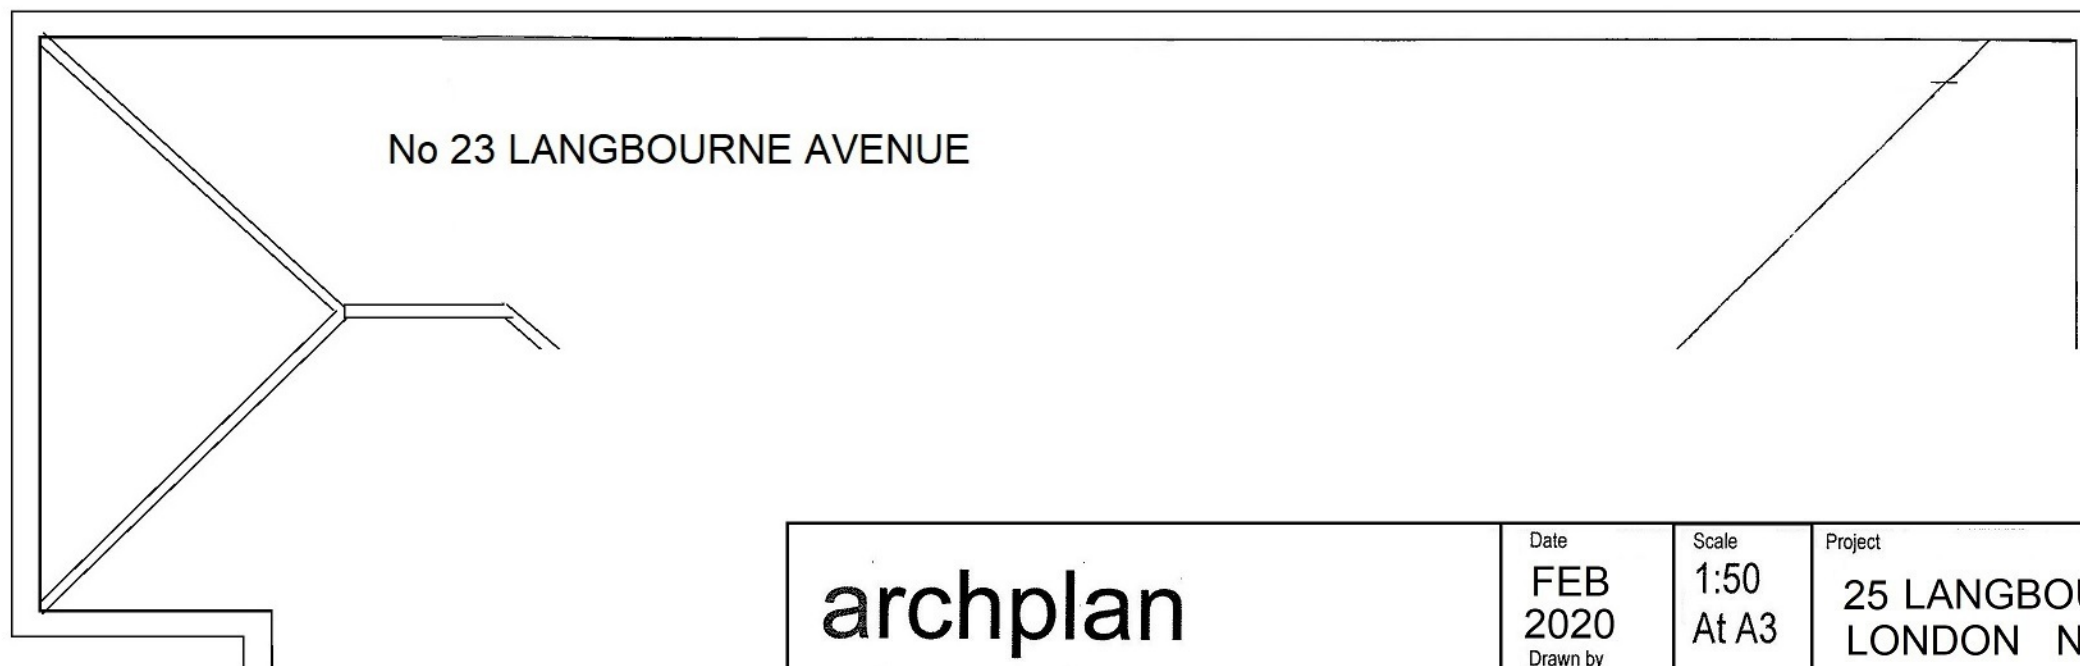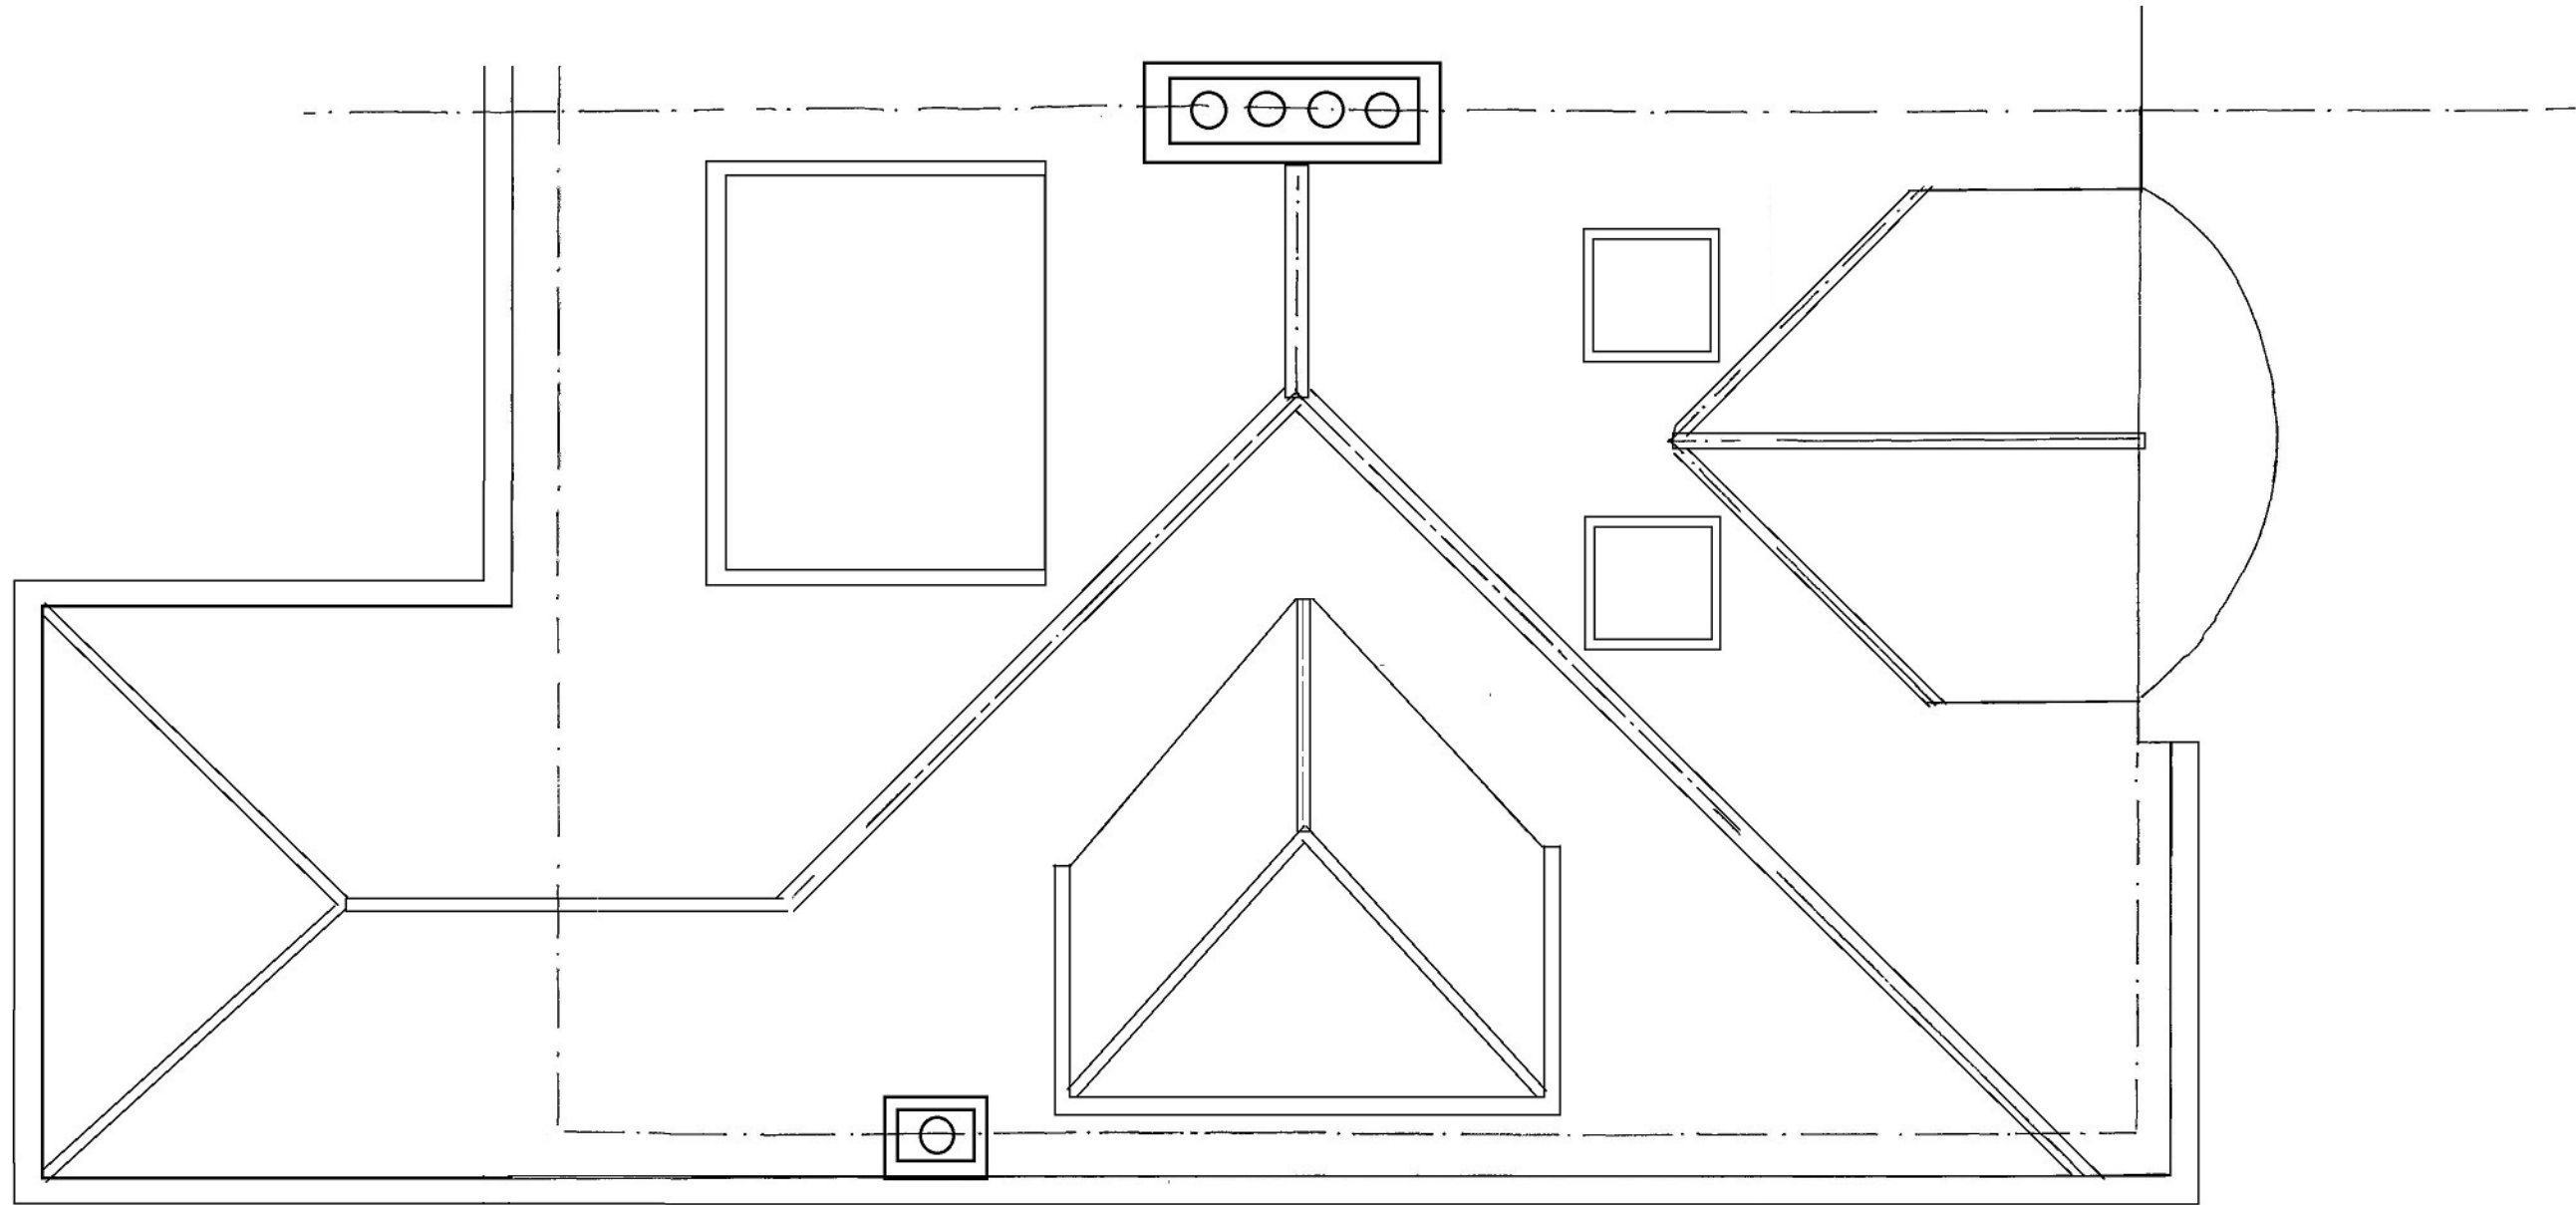

<b>archplan</b> architects and property management 1 Millfield Place, Highgate, London N6 6JP Tel: 020 8341 5628 e-mail: archplan@hotmail.com	Date	Scale	Project	Drawing no
	FEB 2020	1:50 At A3	25 LANGBOURNE AVENUE LONDON N6 6AJ	<b>LA/ 13</b>
	Drawn by		<b>ROOF PLAN</b>	Copyright Archplan 2020
	Checked by		Title <b>AS PROPOSED</b>	

SIDE DORMER EXTENSION  
OVER STAIRCASE

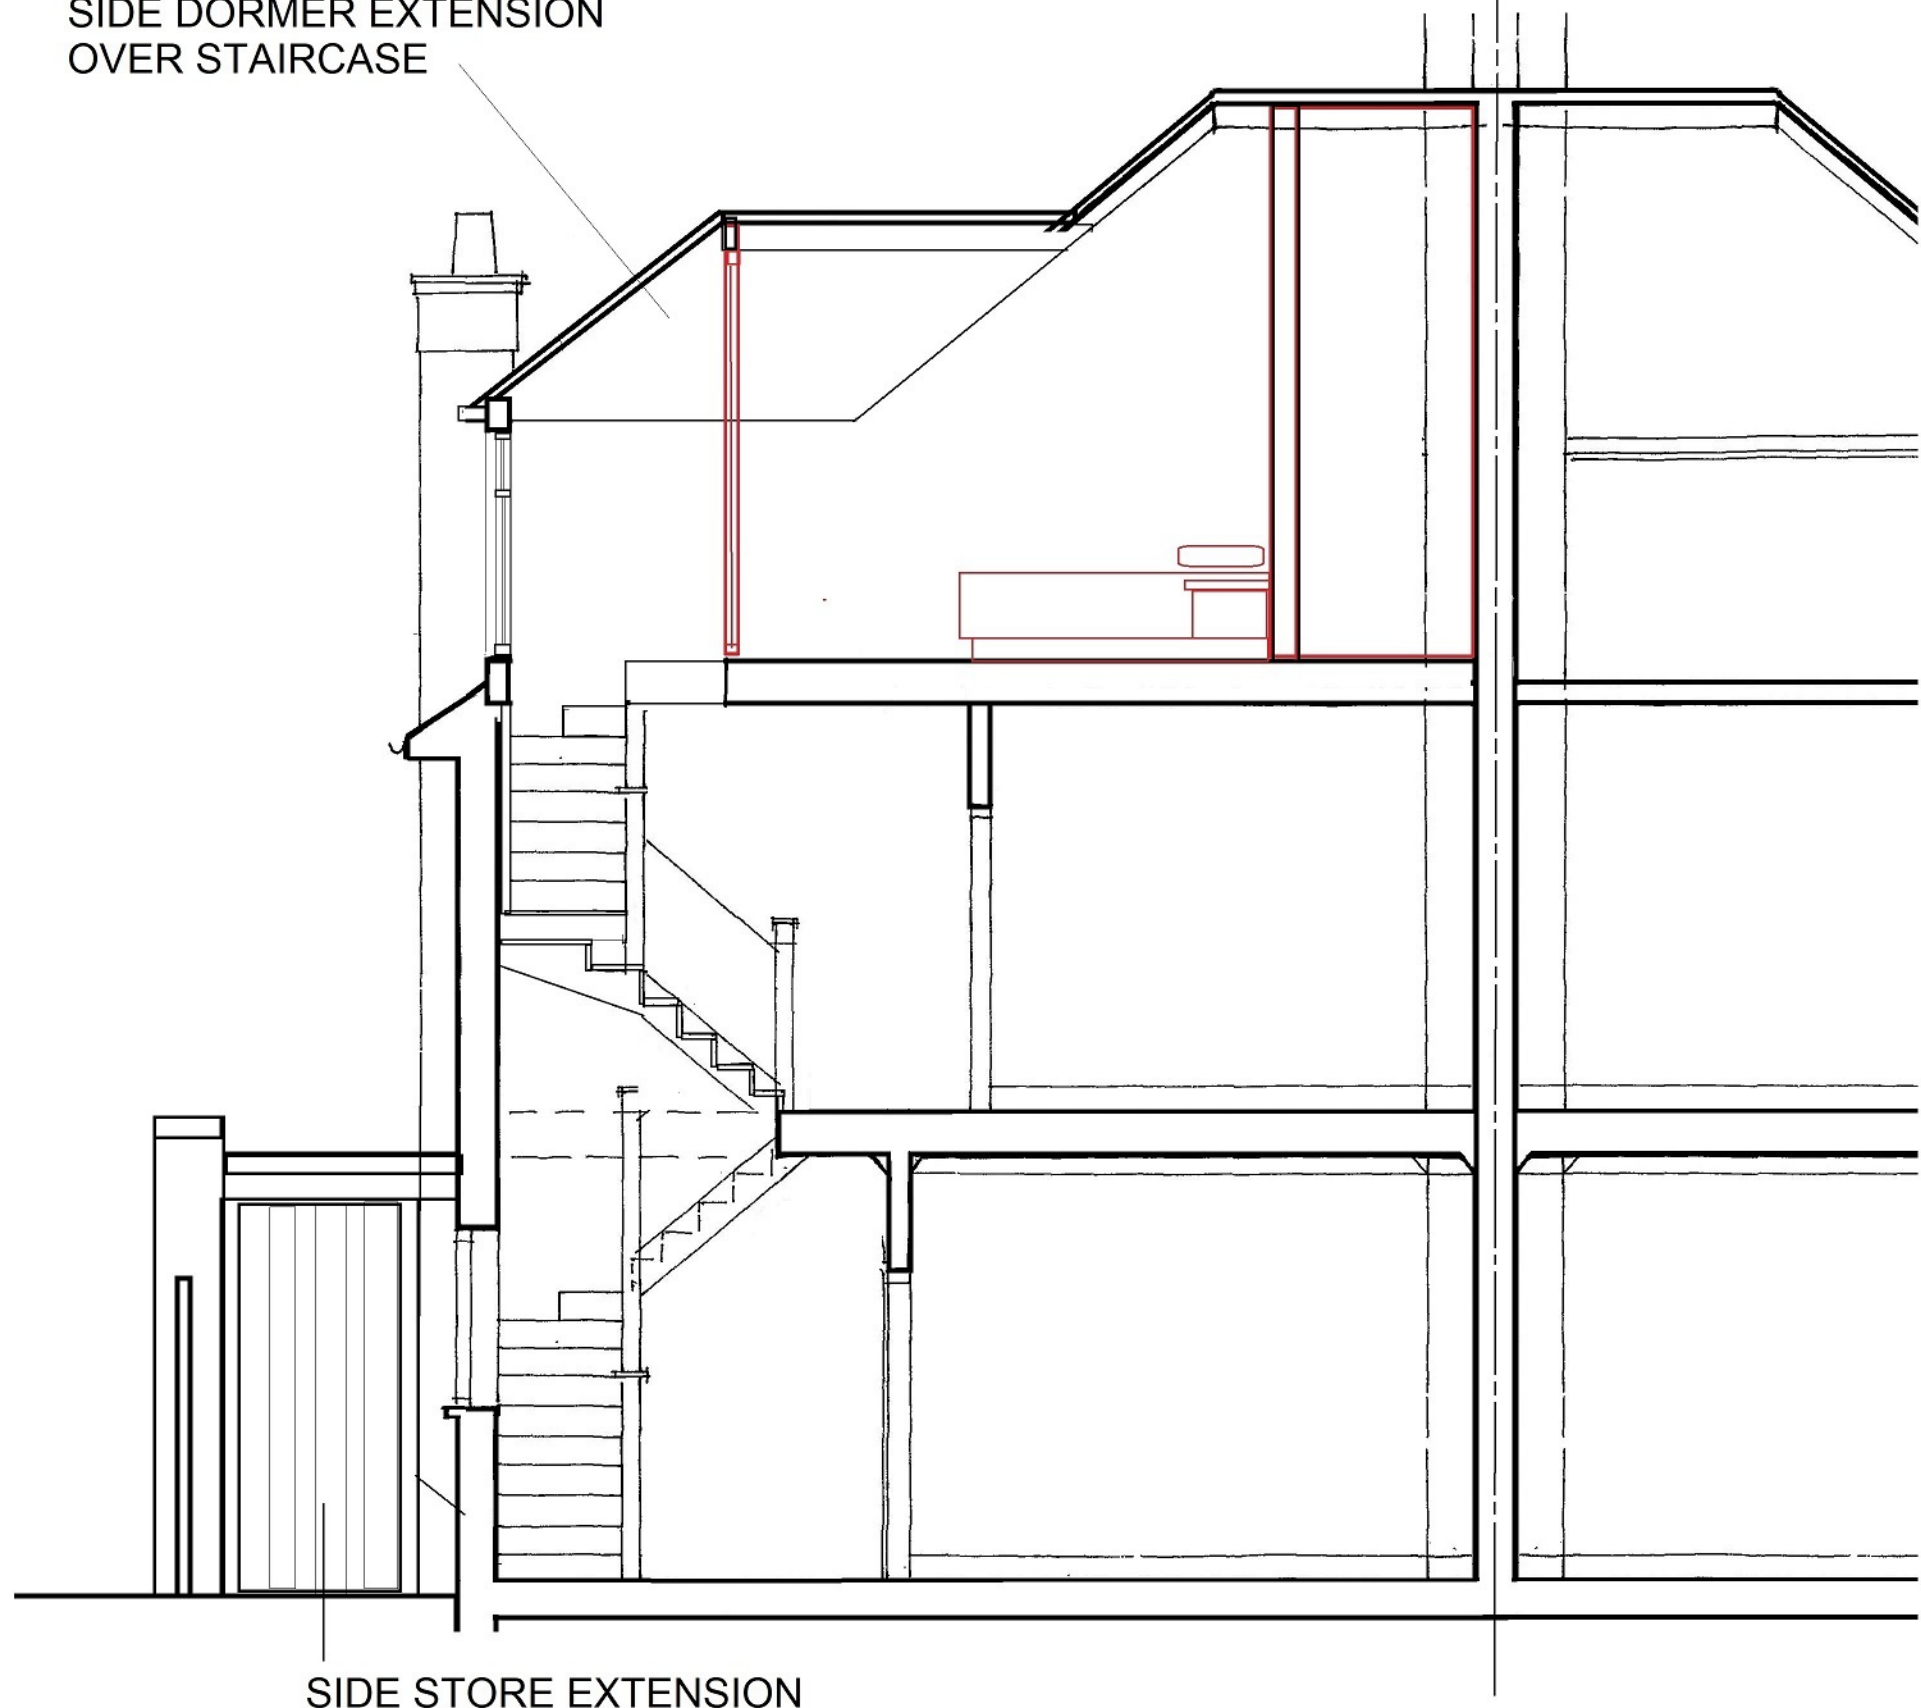

SIDE STORE EXTENSION




<b>archplan</b> architects and property management 1 Millfield Place, Highgate, London N6 6JP Tel: 020 8341 5628 e-mail: archplan@hotmail.com	Date <b>FEB 2020</b> Drawn by	Scale <b>1:50</b> At A3	Project <b>25 LANGBOURNE AVENUE LONDON N6 6AJ SECTION A-A</b>	Drawing no <b>LA/ 14</b>
	Checked by	Title <b>AS PROPOSED</b>	Copyright Archplan 2020	

NEW DORMER TO REAR

GROUND FLOOR EXTENSION

3200

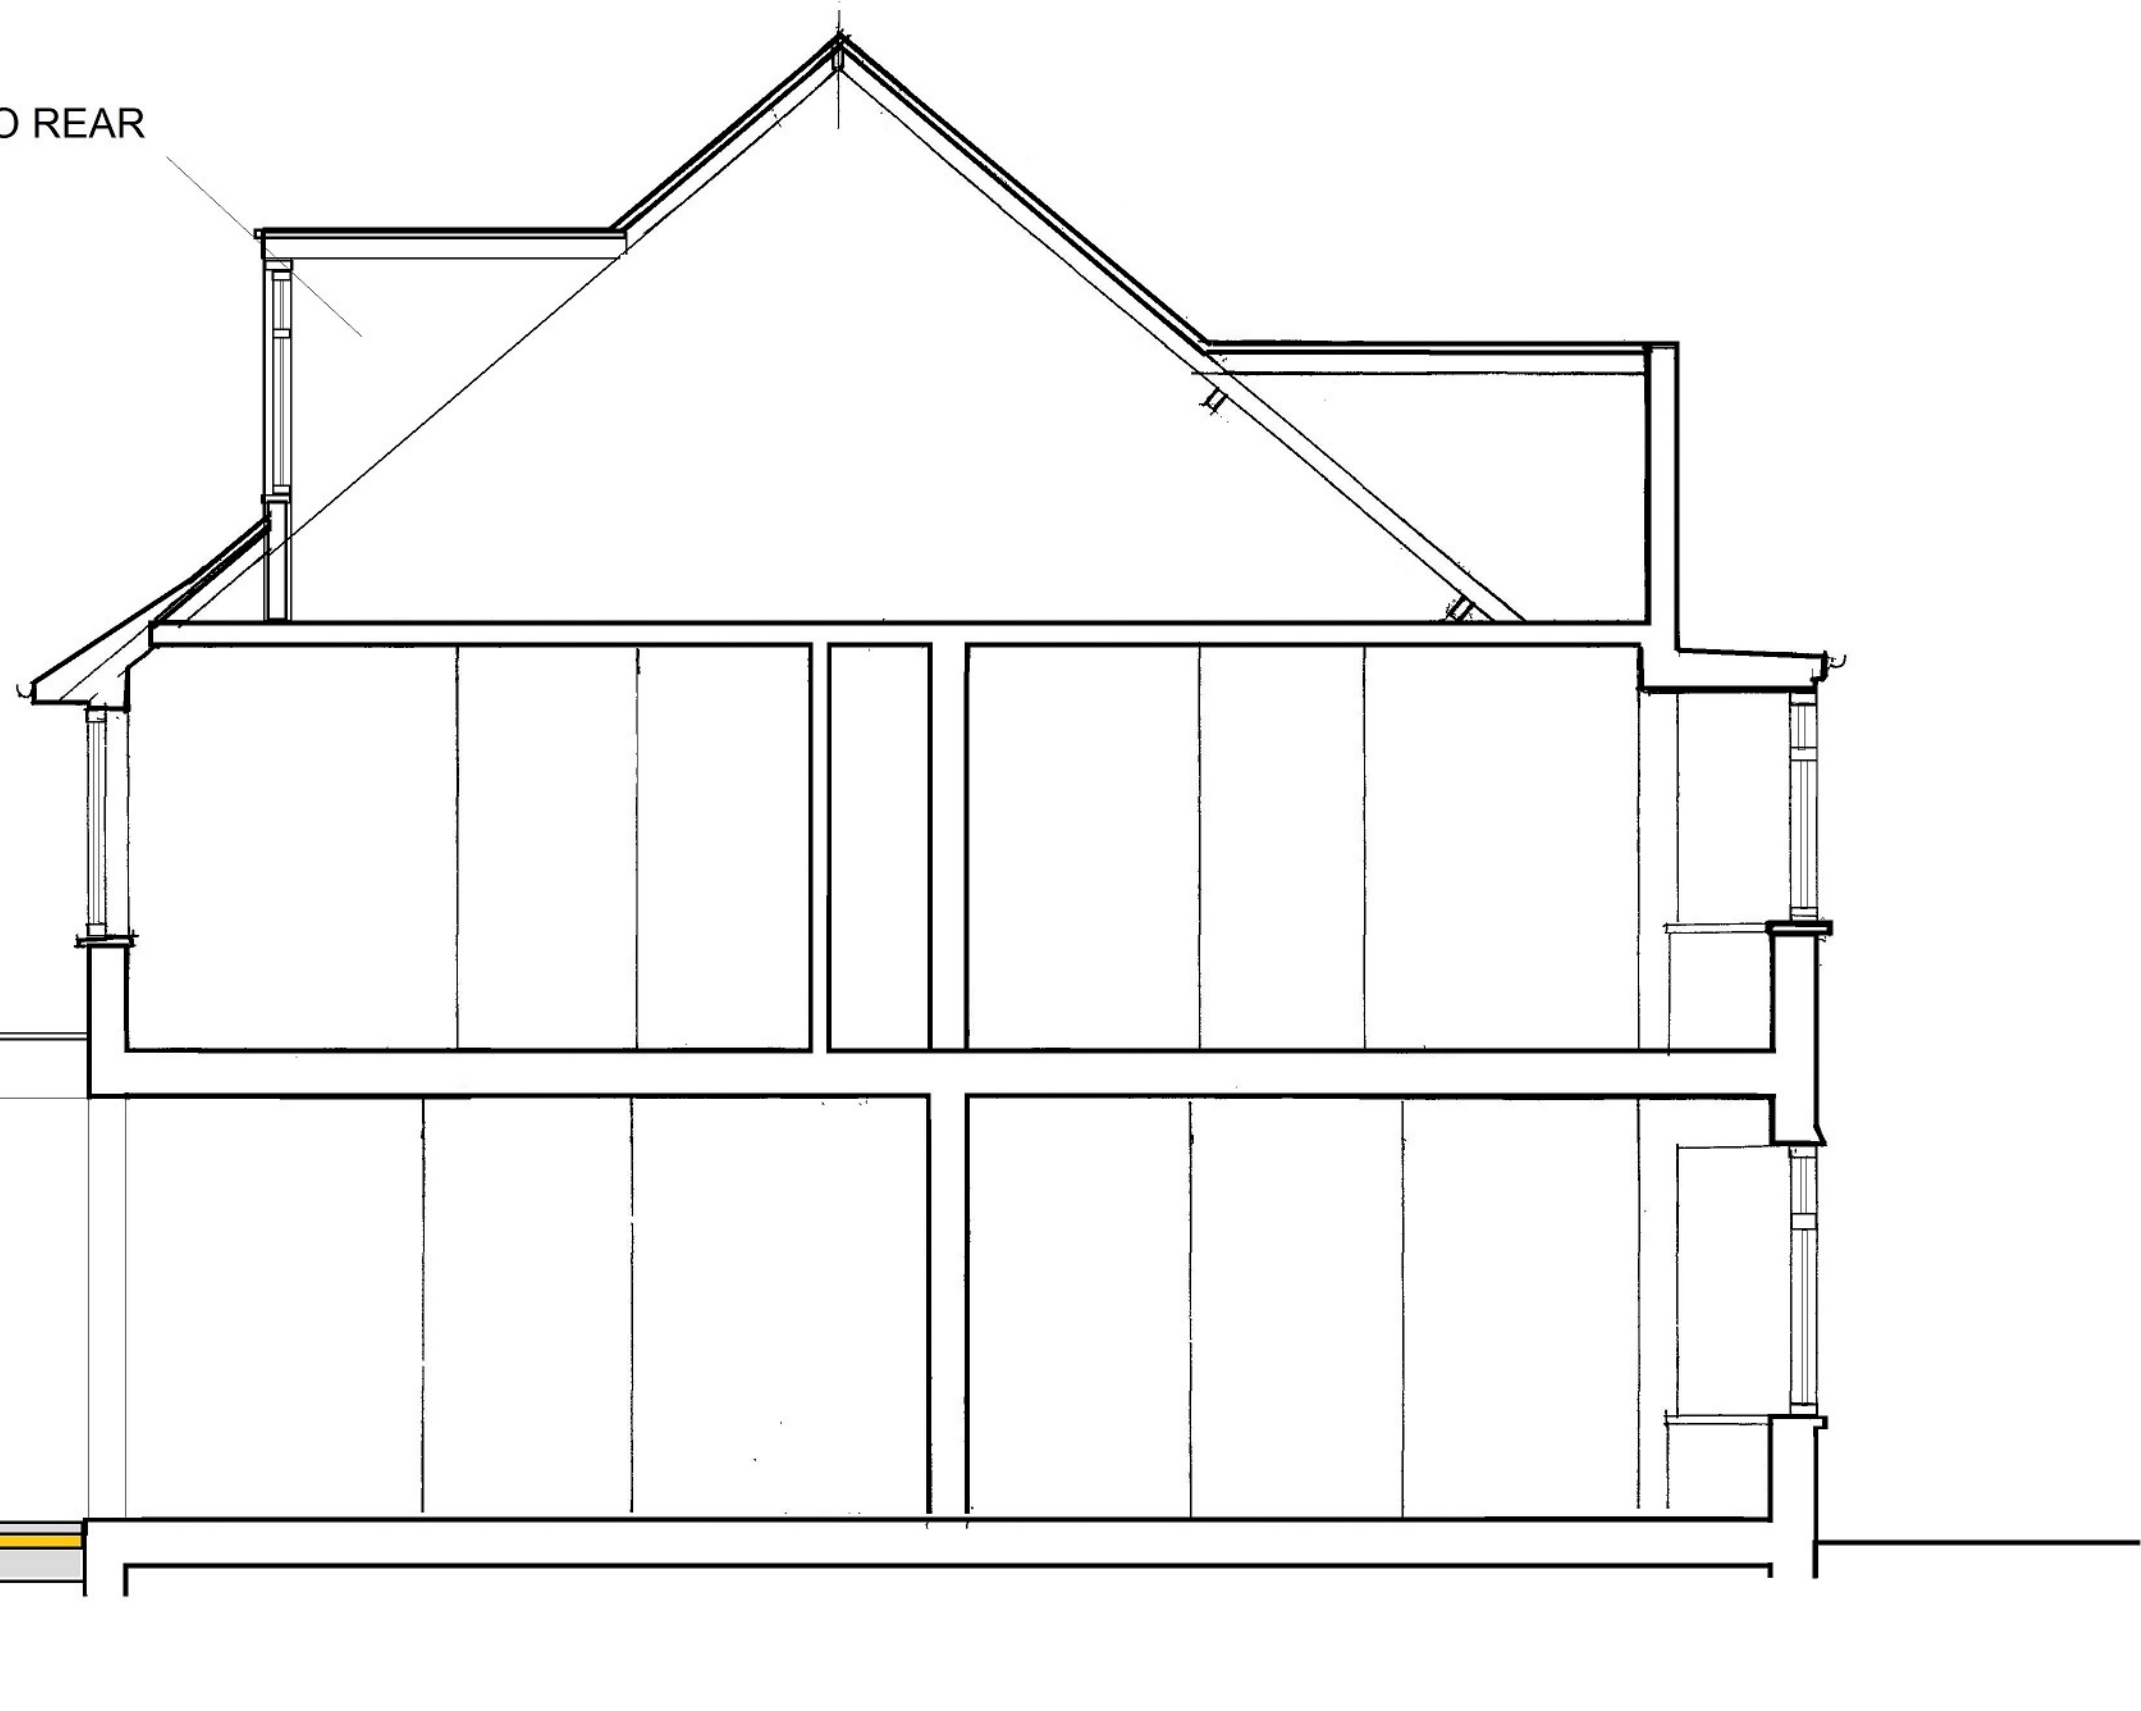

**archplan**

**architects and property management**

1 Millfield Place, Highgate, London N6 6JP  
Tel: 020 8341 5628 e-mail: archplan@hotmail.com

Date  
**FEB**  
**2020**  
Drawn by

Checked by

Scale  
**1:50**  
At A3

Project  
**25 LANGBOURNE AVENUE**  
**LONDON N6 6AJ**

**SECTION B-B**  
Title **AS PROPOSED**

Drawing no  
**LA/ 15**


Copyright  
Archplan 2020



TILE CLADDING  
TO CHEEKS OF SIDE  
DORMER

CONSERVATION  
STYLE VELUX  
WINDOWS

SIDE EXTENSION  
HIDDEN LARGELY BEHIND GATE

 

<p><b>archplan</b> architects and property management 1 Millfield Place, Highgate, London N6 6JP Tel: 020 8341 5628 e-mail: archplan@hotmail.com</p>	<p>Date <b>FEB 2020</b> Drawn by</p>	<p>Scale <b>1:50</b> At A3</p>	<p>Project <b>25 LANGBOURNE AVENUE LONDON N6 6AJ</b></p>	<p>Drawing no <b>LA/16</b></p>
	<p>Checked by</p>	<p>Title <b>FRONT ELEVATION AS PROPOSED</b></p>		<p>Copyright Archplan 2020</p>




REAR DORMER WINDOW  
SIMILAR TO ADJACENT HOUSE

FIRST FLOOR  
EXTENSION  
SIMILAR TO  
ADJACENT  
HOUSE

SIDE  
STORE  
EXTENSION


REAR EXTENSION WITH SLIDING TIMBER DOORS

3200

 

<p><b>archplan</b> architects and property management 1 Millfield Place, Highgate, London N6 6JP Tel: 020 8341 5628 e-mail: archplan@hotmail.com</p>	Date <b>FEB 2020</b>	Scale <b>1:50</b> At A3	Project <b>25 LANGBOURNE AVENUE LONDON N6 6AJ</b>	Drawing no <b>LA/ 17</b>
	Drawn by	Checked by	Title <b>REAR ELEVATION AS PROPOSED</b>	Copyright Archplan 2020



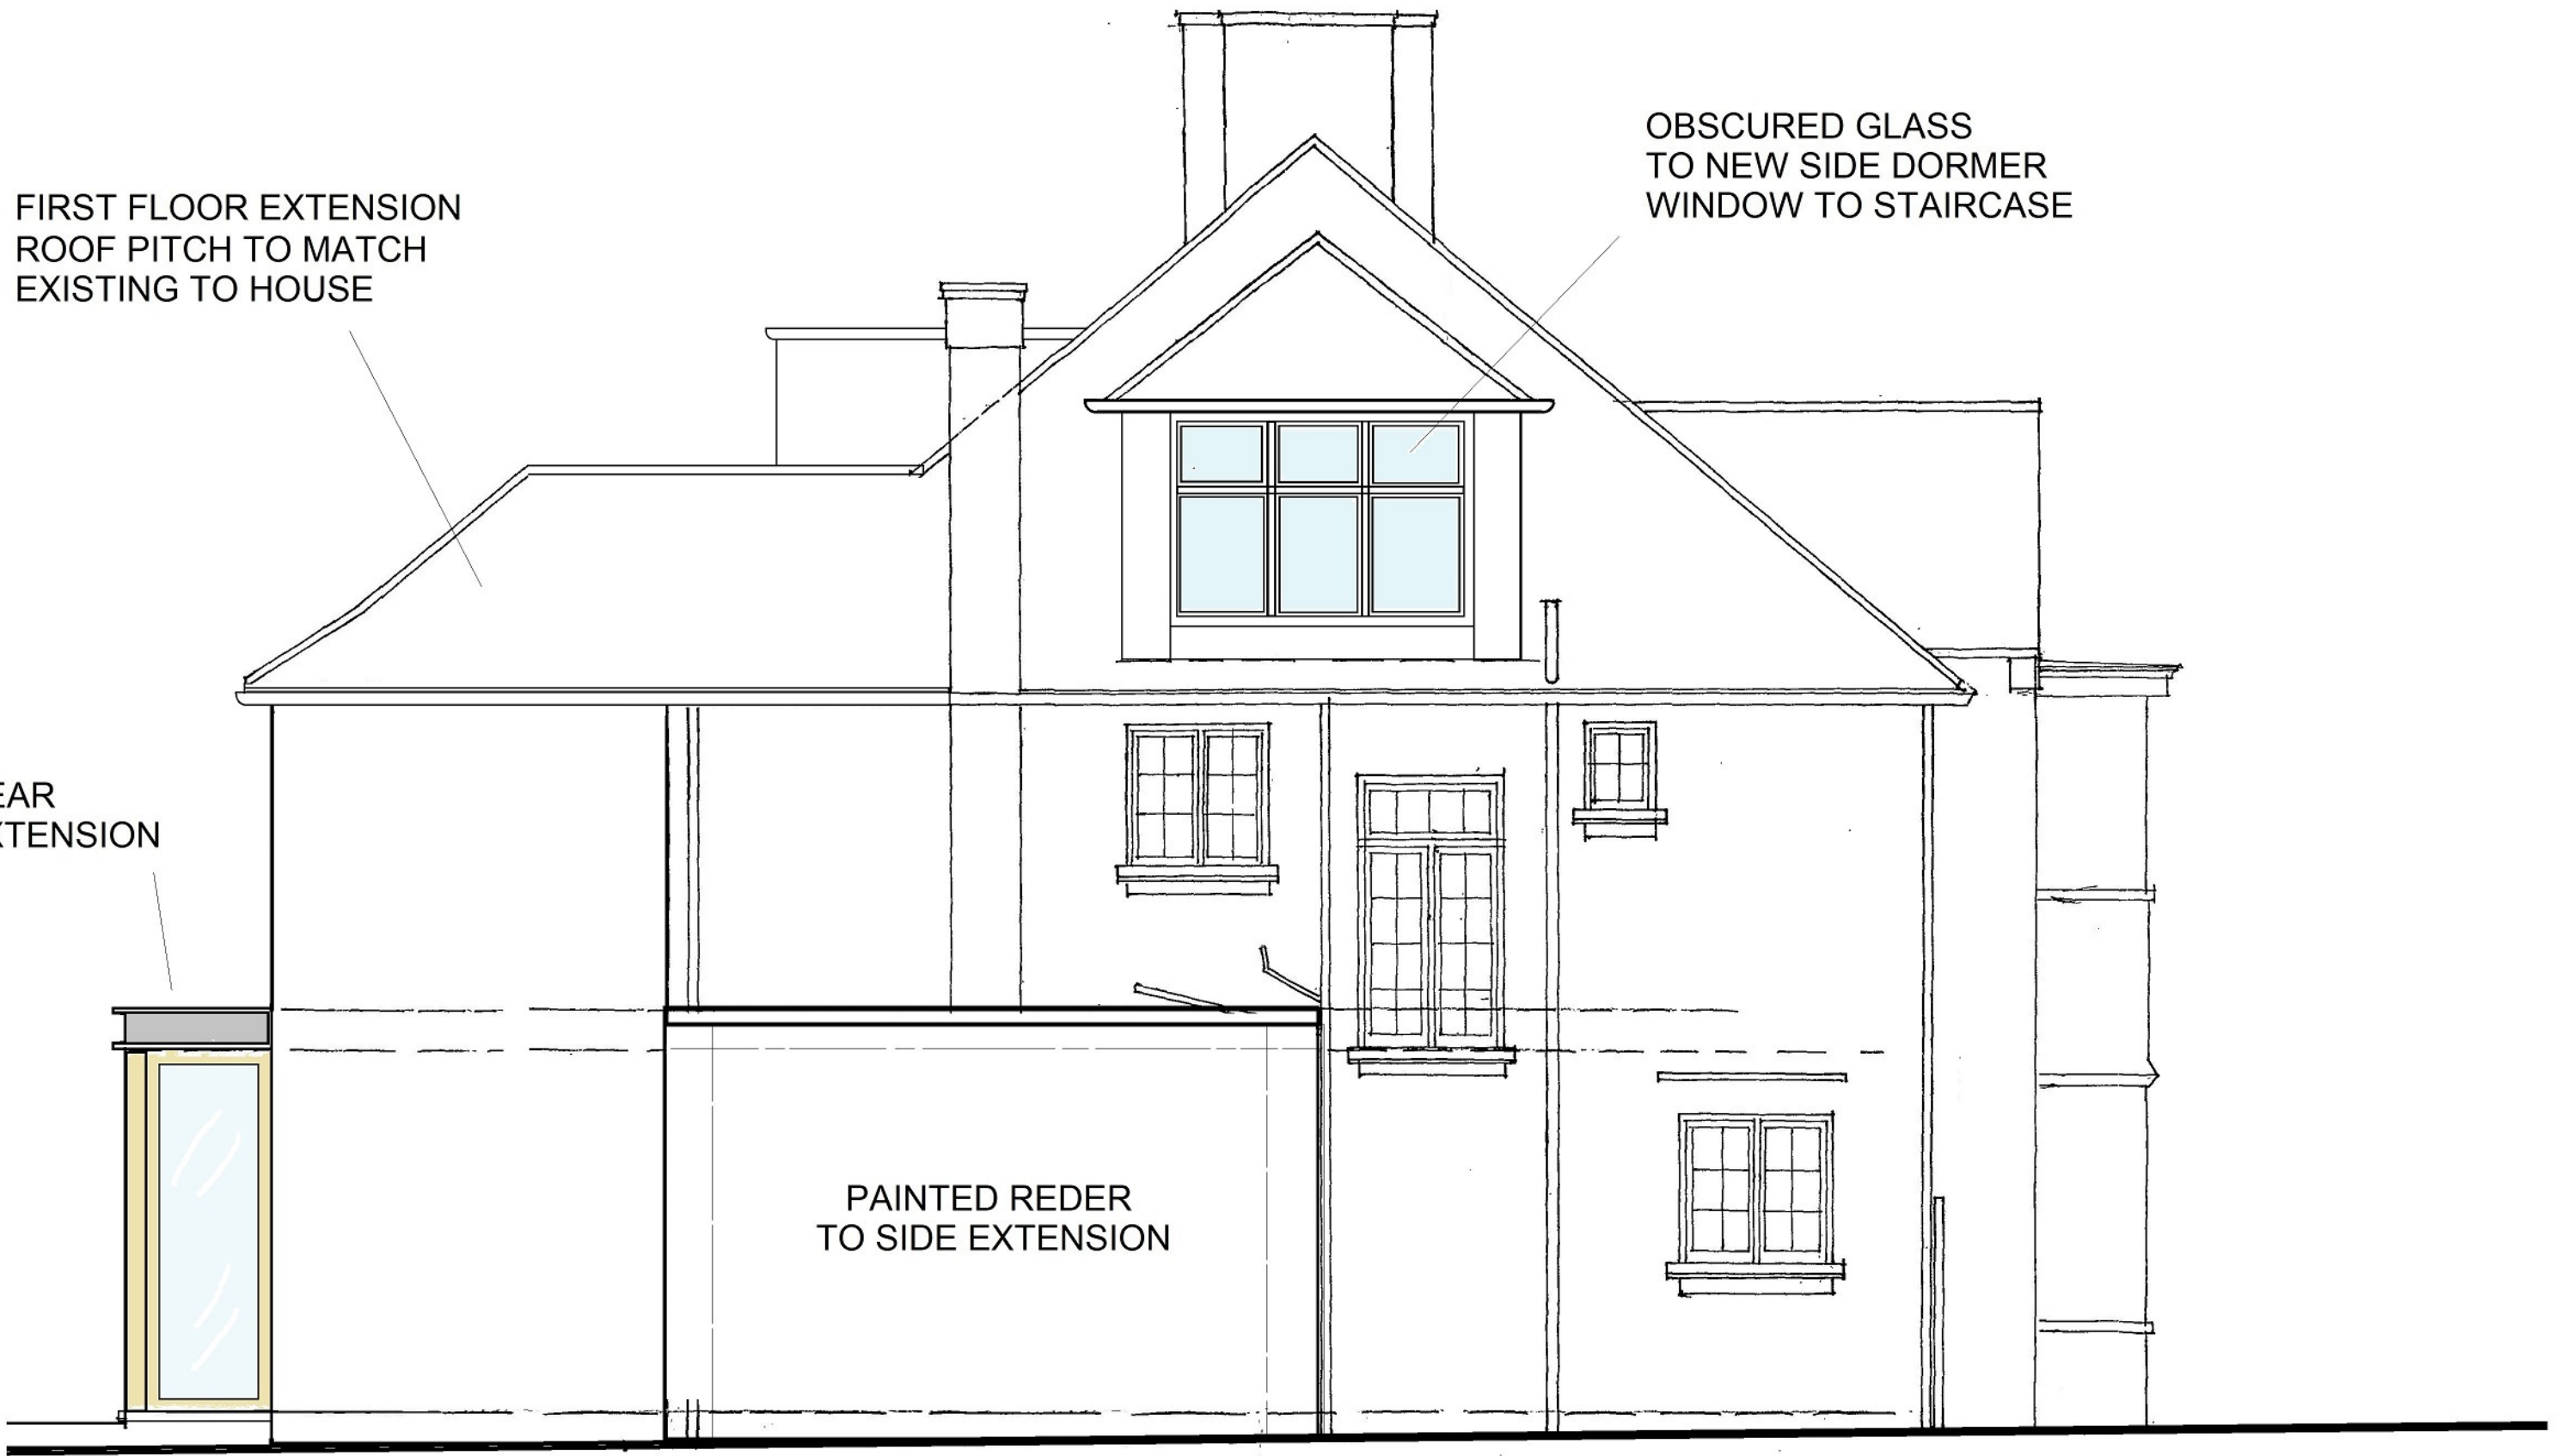

**archplan**

**architects and property management**  
 1 Millfield Place, Highgate, London N6 6JP  
 Tel: 020 8341 5628 e-mail: archplan@hotmail.com

Date  
**FEB 2020**  
 Drawn by  
 Checked by

Scale  
**1:50**  
 At A3

Project  
**25 LANGBOURNE AVENUE**  
**LONDON N6 6AJ**  
**FRONT ELEVATION**  
**AS PROPOSED**

Drawing no  
**LA/18**  
 Copyright  
 Archplan 2020