


Do not scale this drawing. All Dimensions must be checked on site. This drawing and all details contained hereon are copyright and must not be reproduced without written permission from Property Tectonics.

Area of brickwork to be repaired



Window No's W1, W2,
W3 & W4 to be replaced

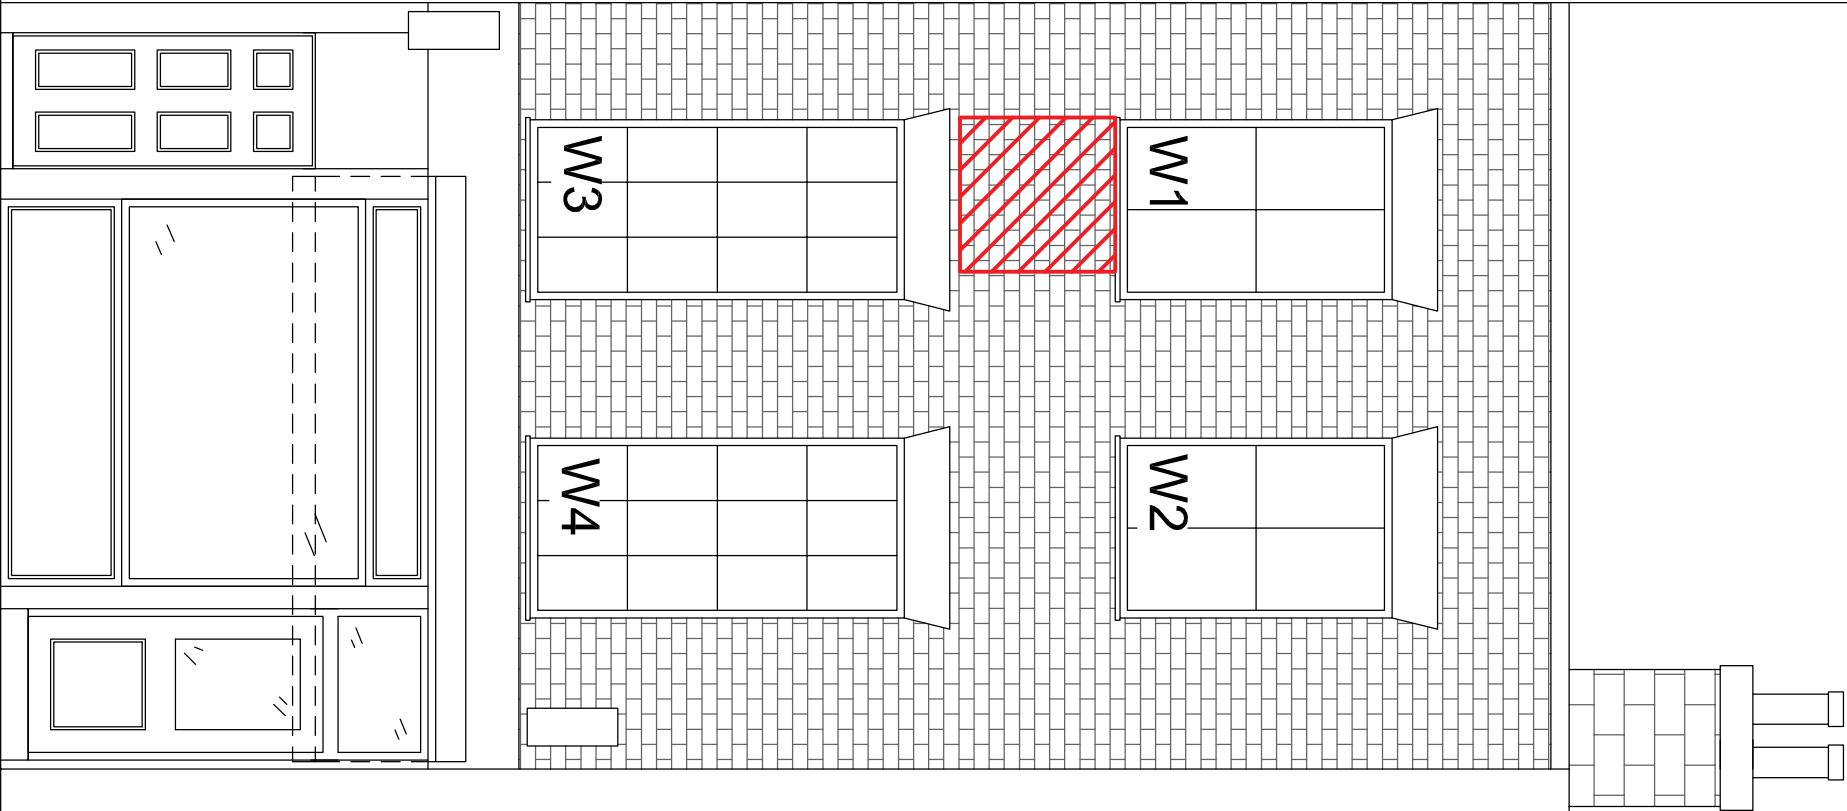

A	Brick repairs denoted	RRH	RRH	15/01/20
REV	DESCRIPTION	AUTH	APP	DATE

	Hatfield 2nd Floor Tian Court, 3 Bishop Square Hatfield, AL10 9NA Telephone: 01707 243408 Email: Hatfield@Property-Tectonics.co.uk
---	---

JOB TITLE 250 Grays Inn Road London WC1X 8JR			
DRAWING TITLE Proposed Front Elevation			
DATE 02.09.19	DRAWN JN		
SCALE 1: 50 @ A3	CHECKED		
DRAWING NUMBER J9648-008			REVISION A