




HOK International Ltd.
 Qube, 90 Whitfield Street
 London W1T 4EZ
 t +44 (0)20 7636 2006
 f +44 (0)20 7636 1987


All reproduction & intellectual property rights reserved © 2019
 In Association with

Alan Baxter Ltd
 75 Cowcross Street
 London, EC1M 6EL


TGA Consulting Engineers
 The Rivergreen Centre, Aykley Heads
 Durham, DH1 5TS

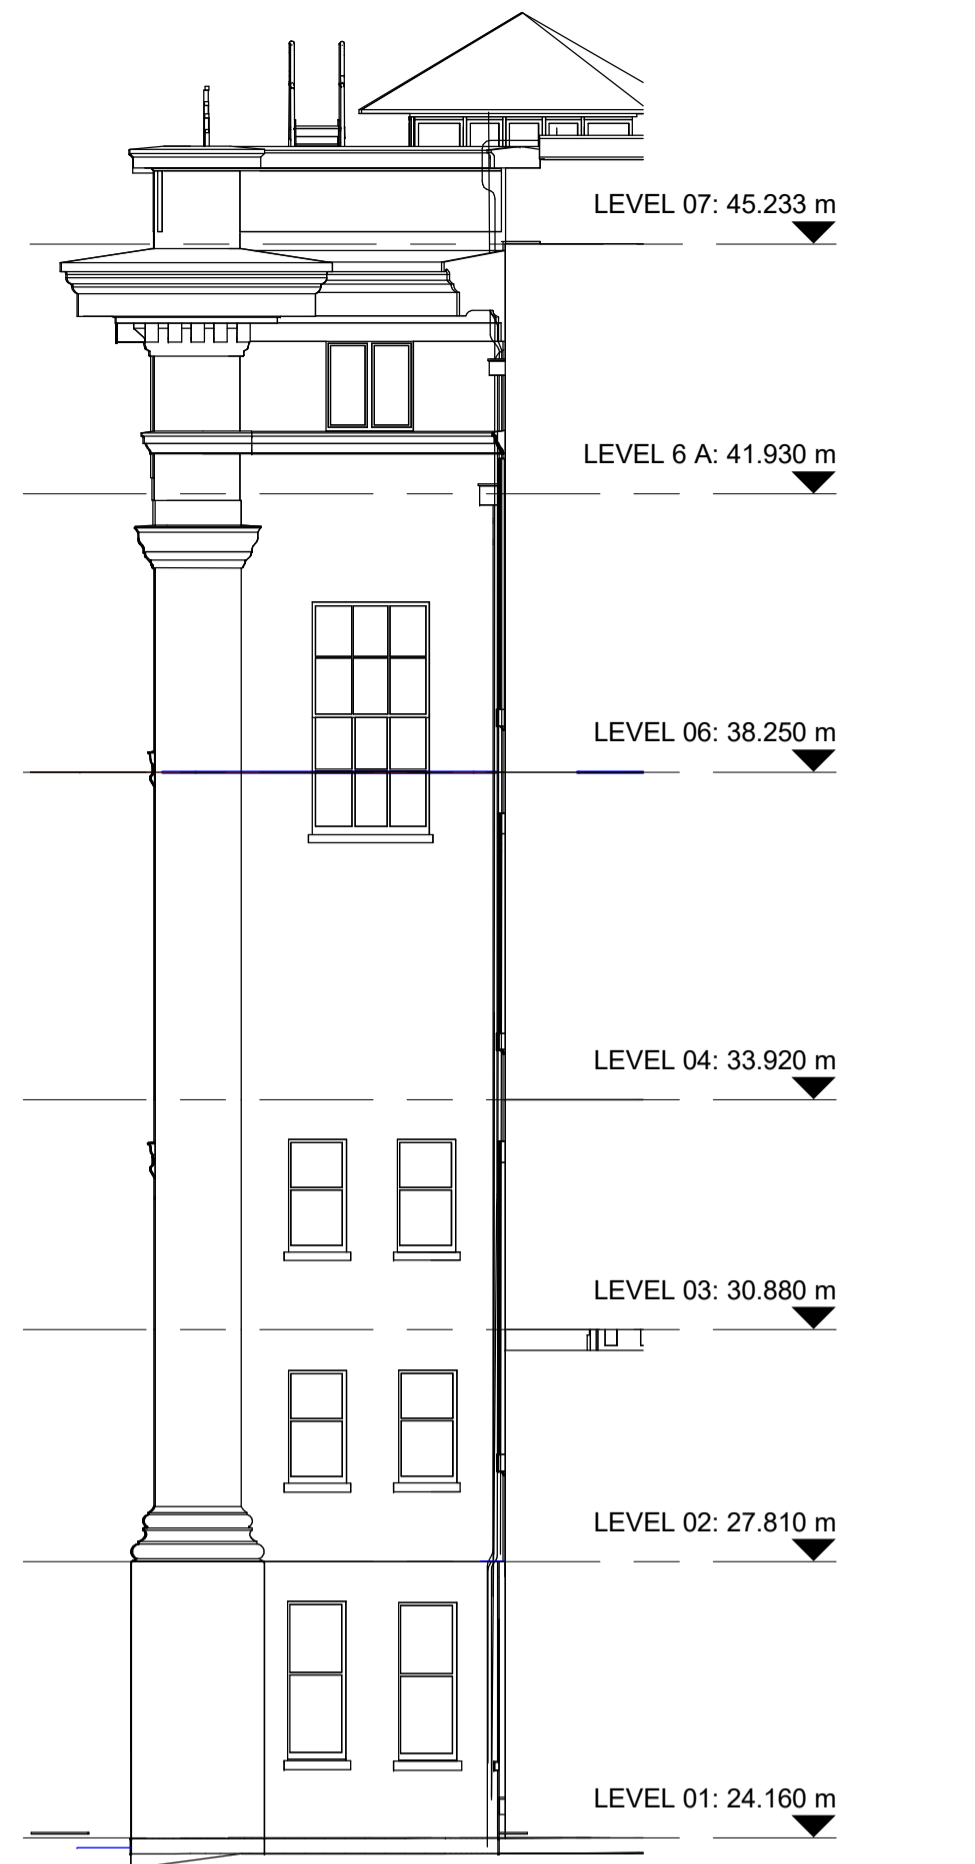


1 WEST ELEVATION ENLARGED - EXISTING
 1 : 100

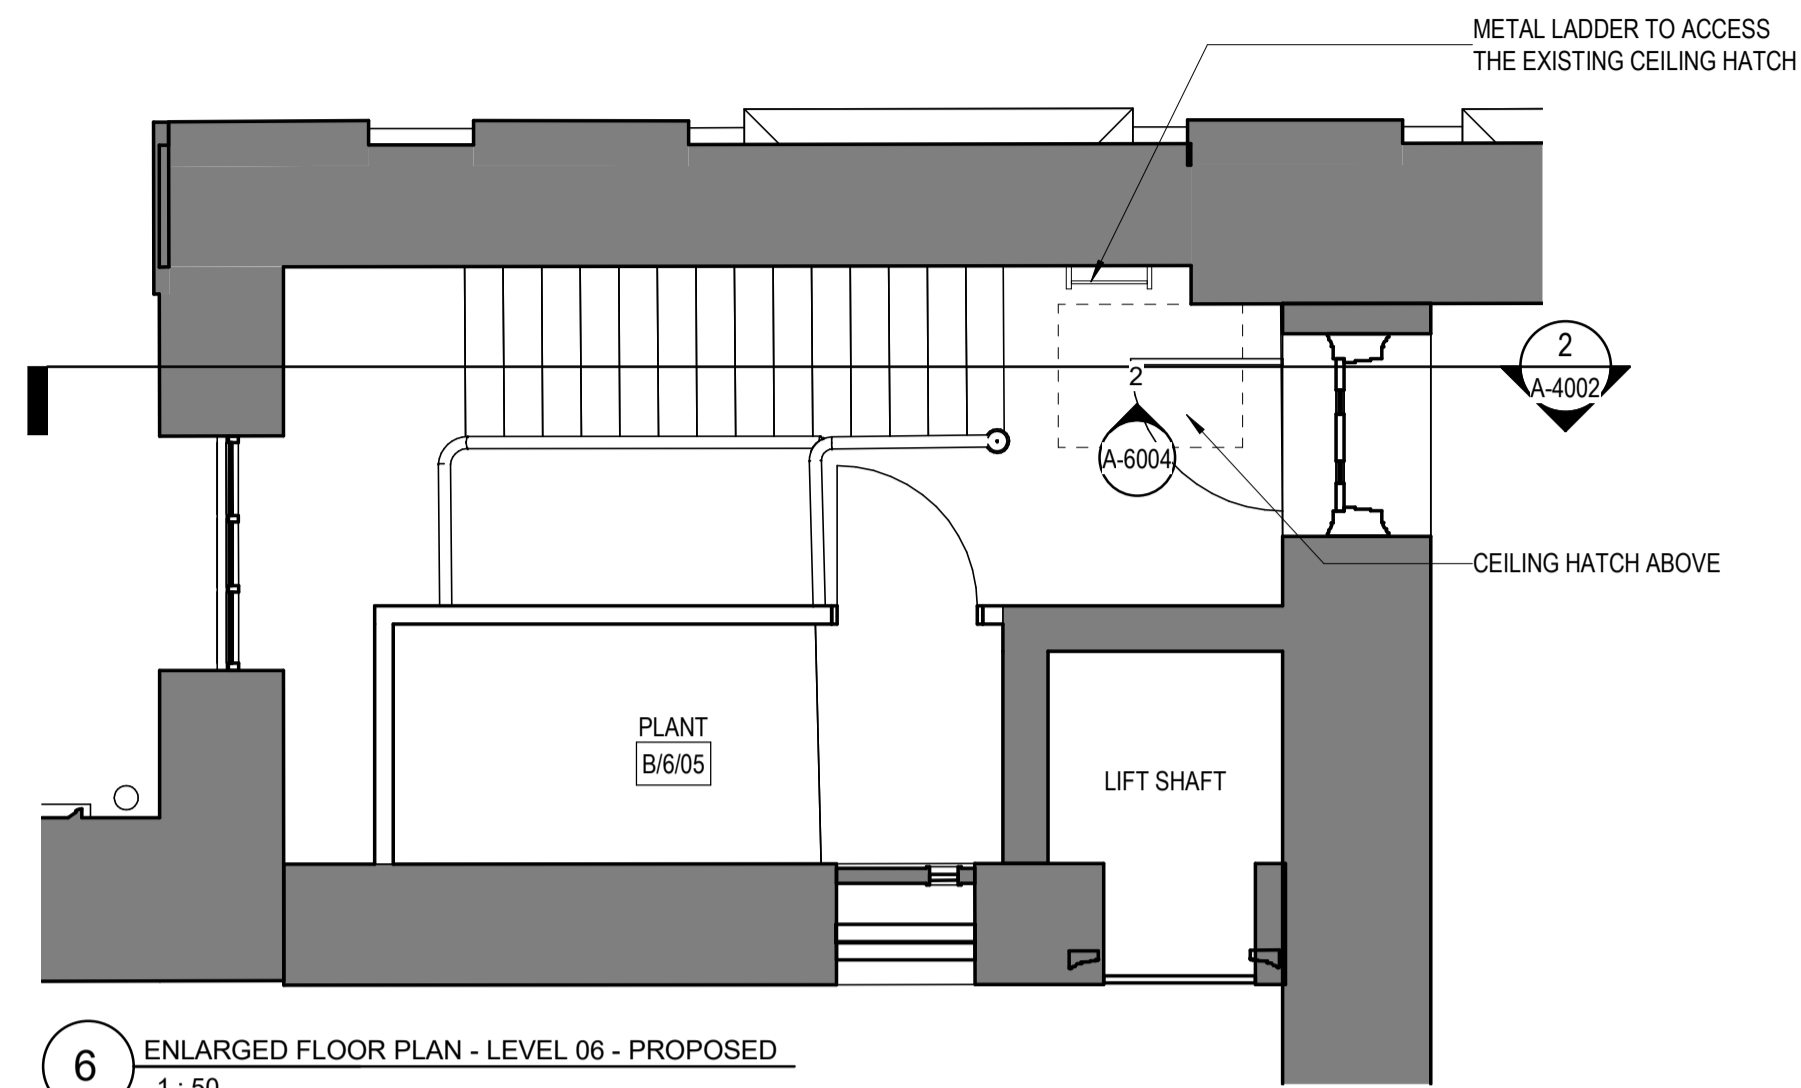


6 ENLARGED FLOOR PLAN - LEVEL 06 - PROPOSED
 1 : 50

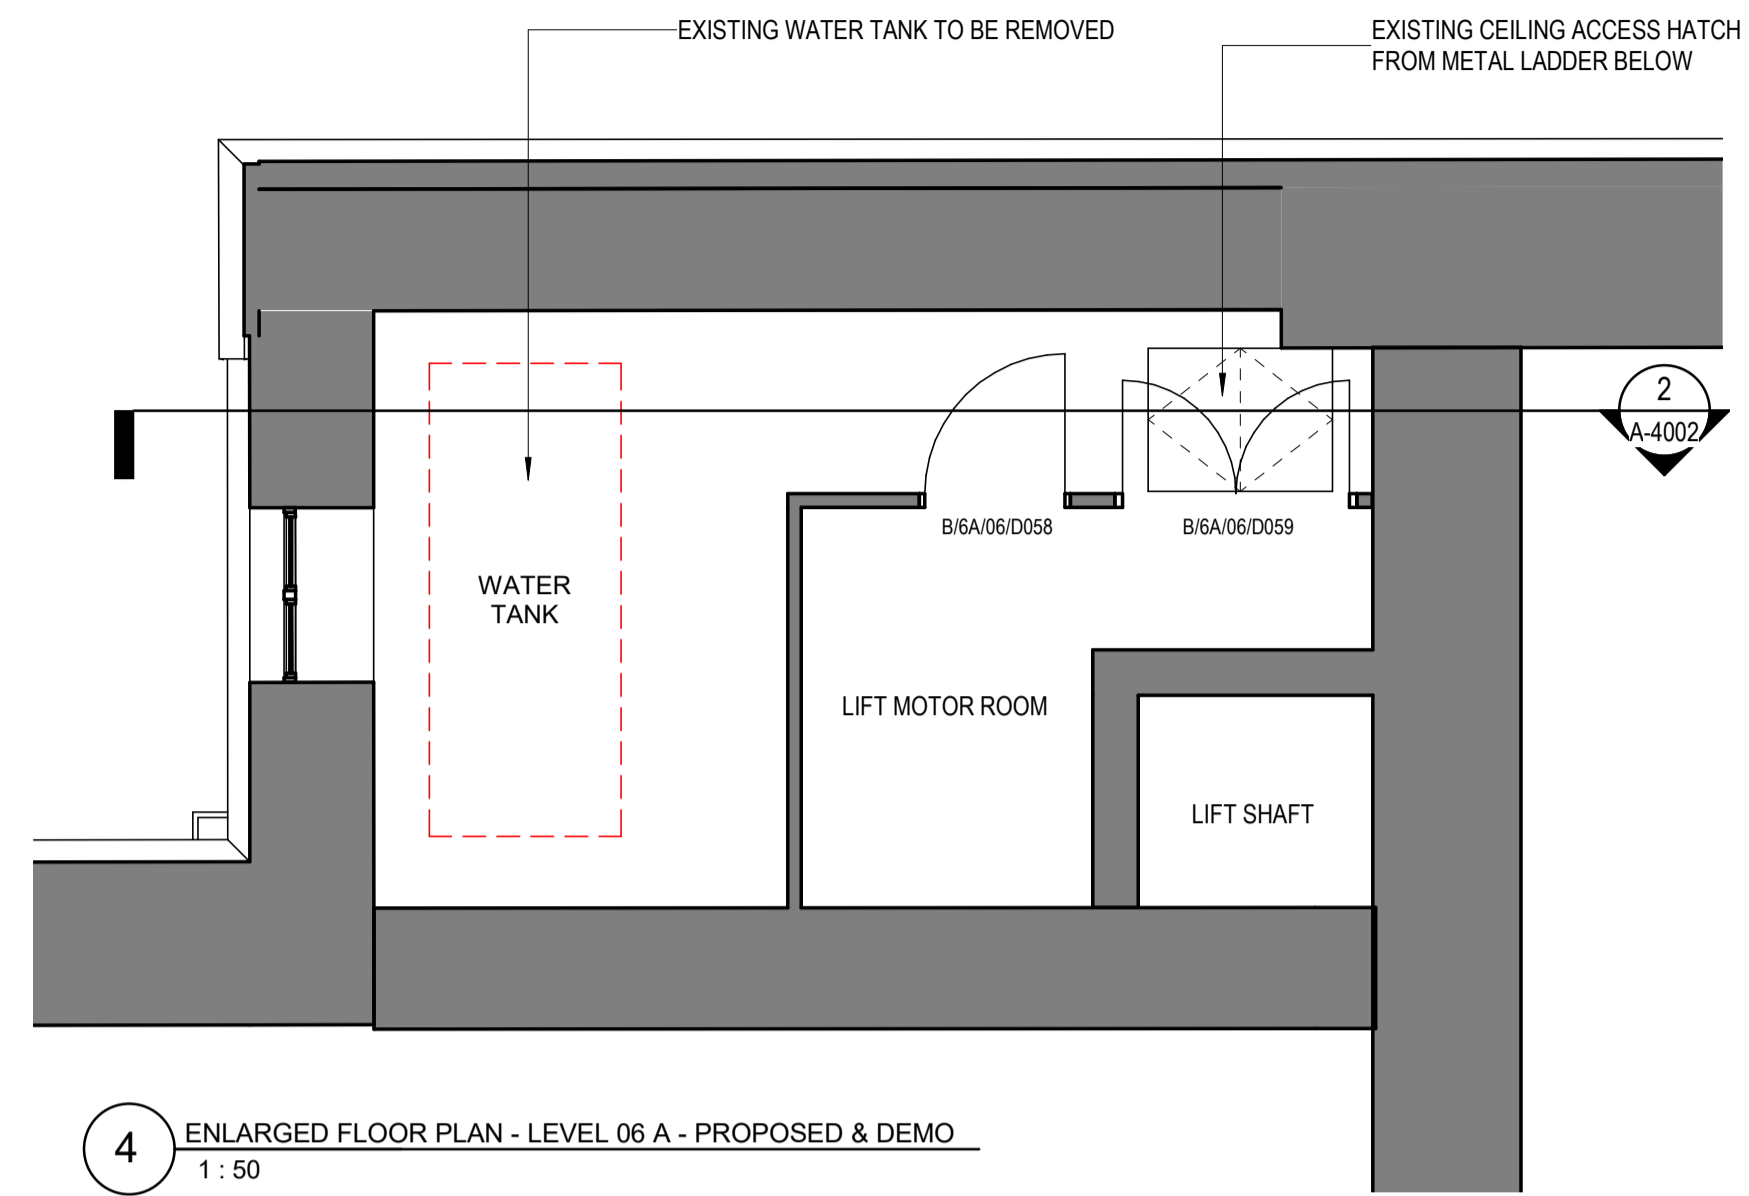


4 ENLARGED FLOOR PLAN - LEVEL 06 A - PROPOSED & DEMO
 1 : 50

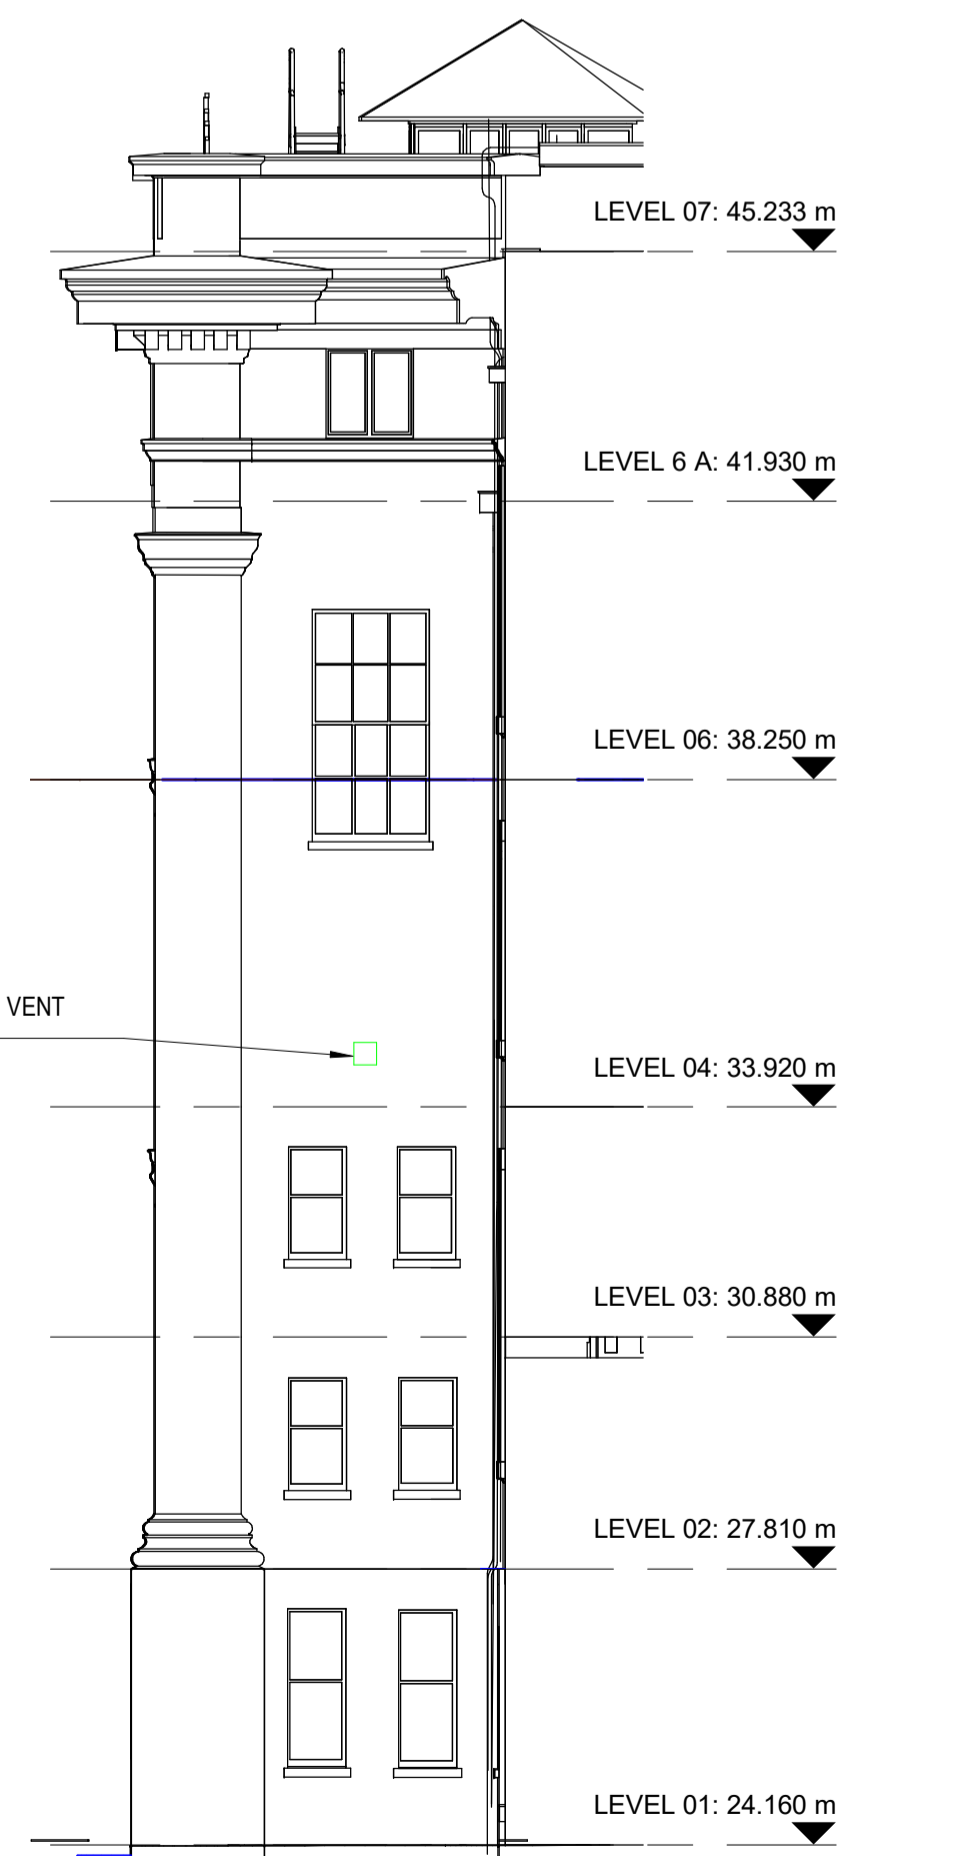


5 WEST ELEVATION ENLARGED - PROPOSED
 1 : 100

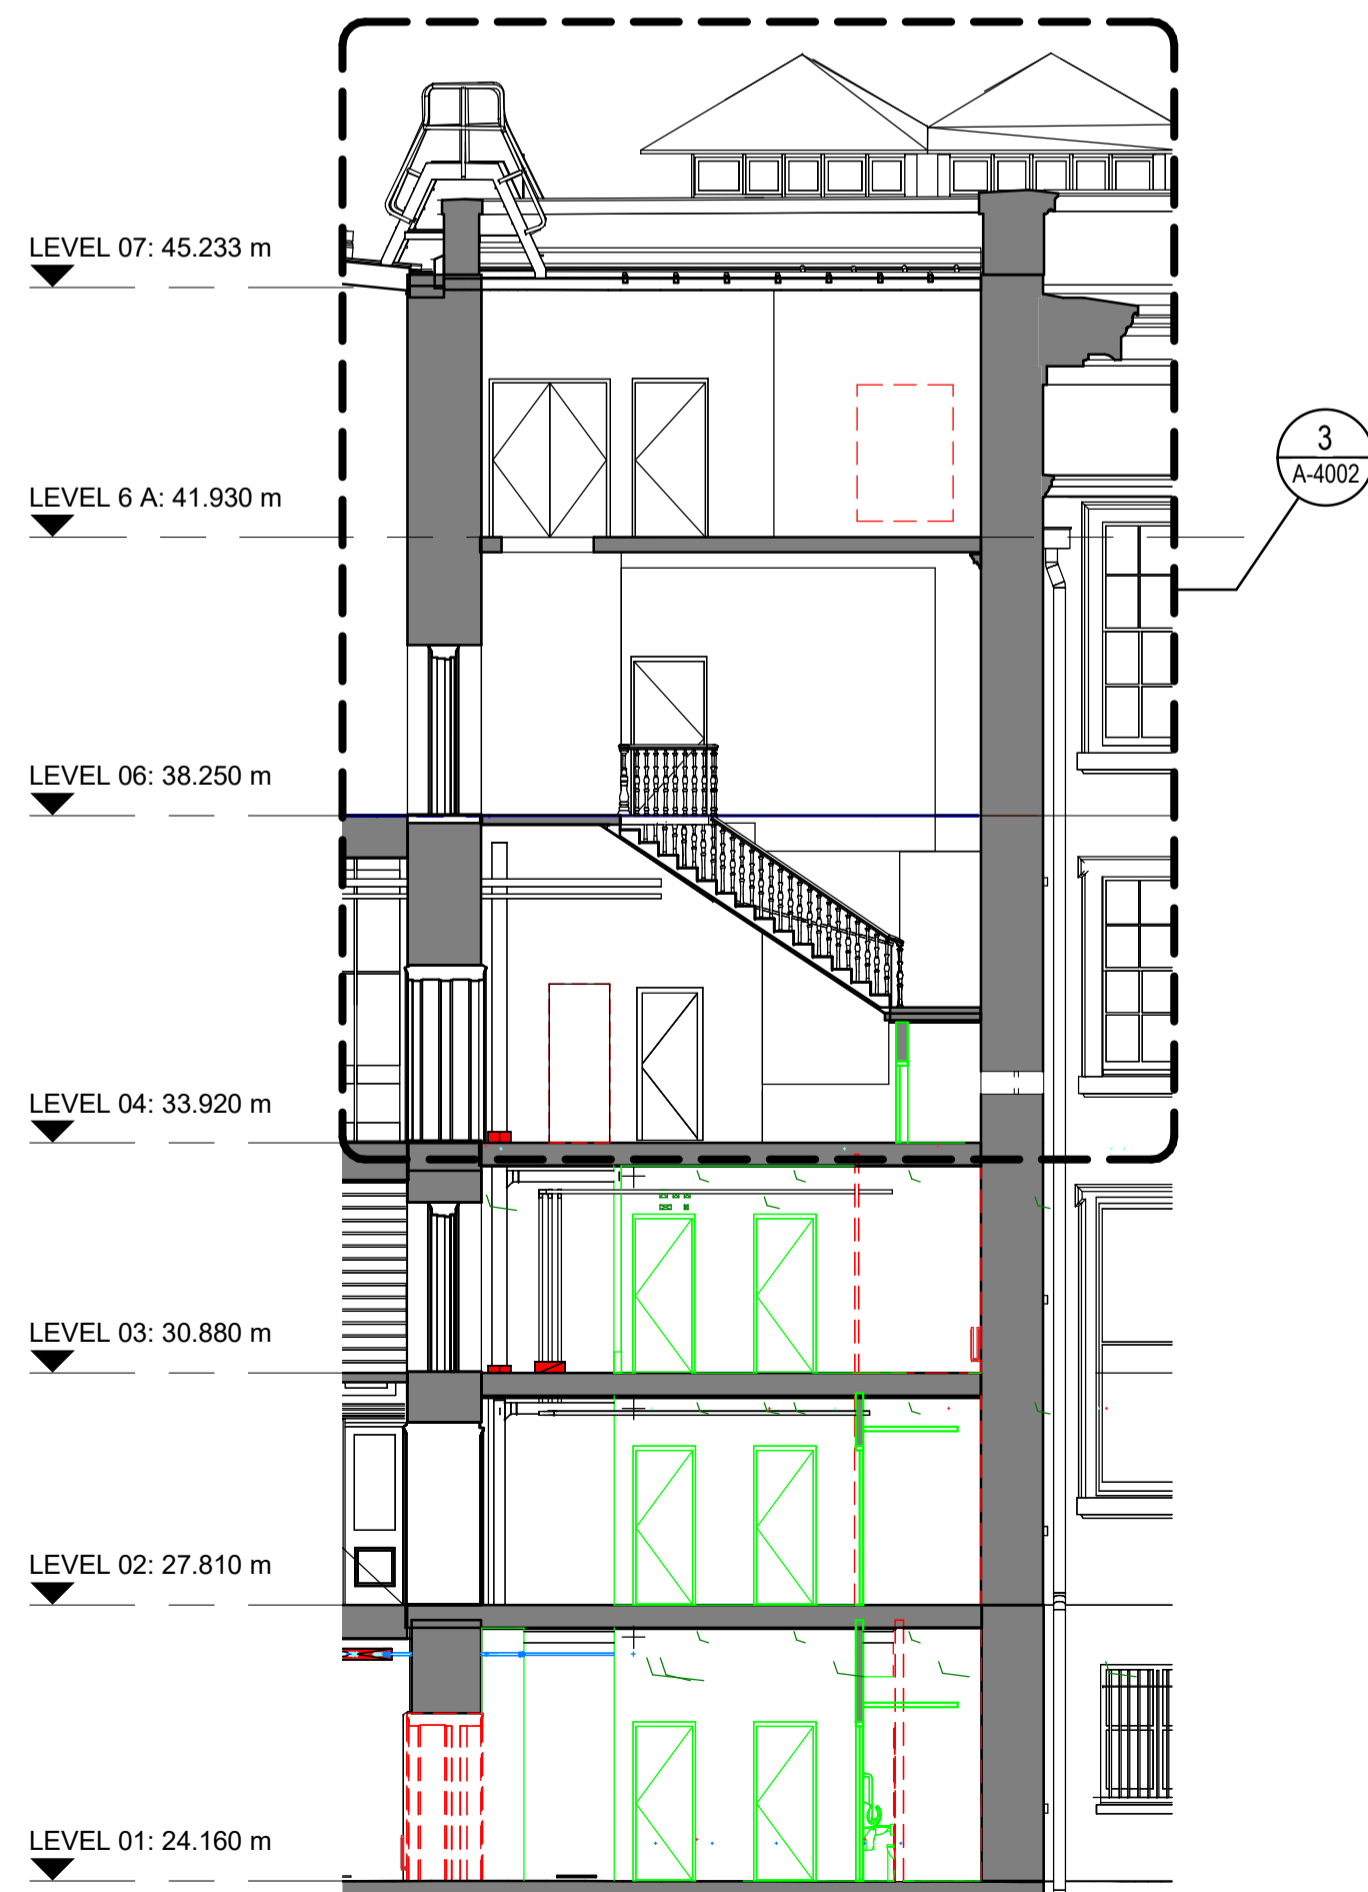

2 SECTION - STAIRS S17 SECTION - PROPOSED & DEMO
 1 : 100

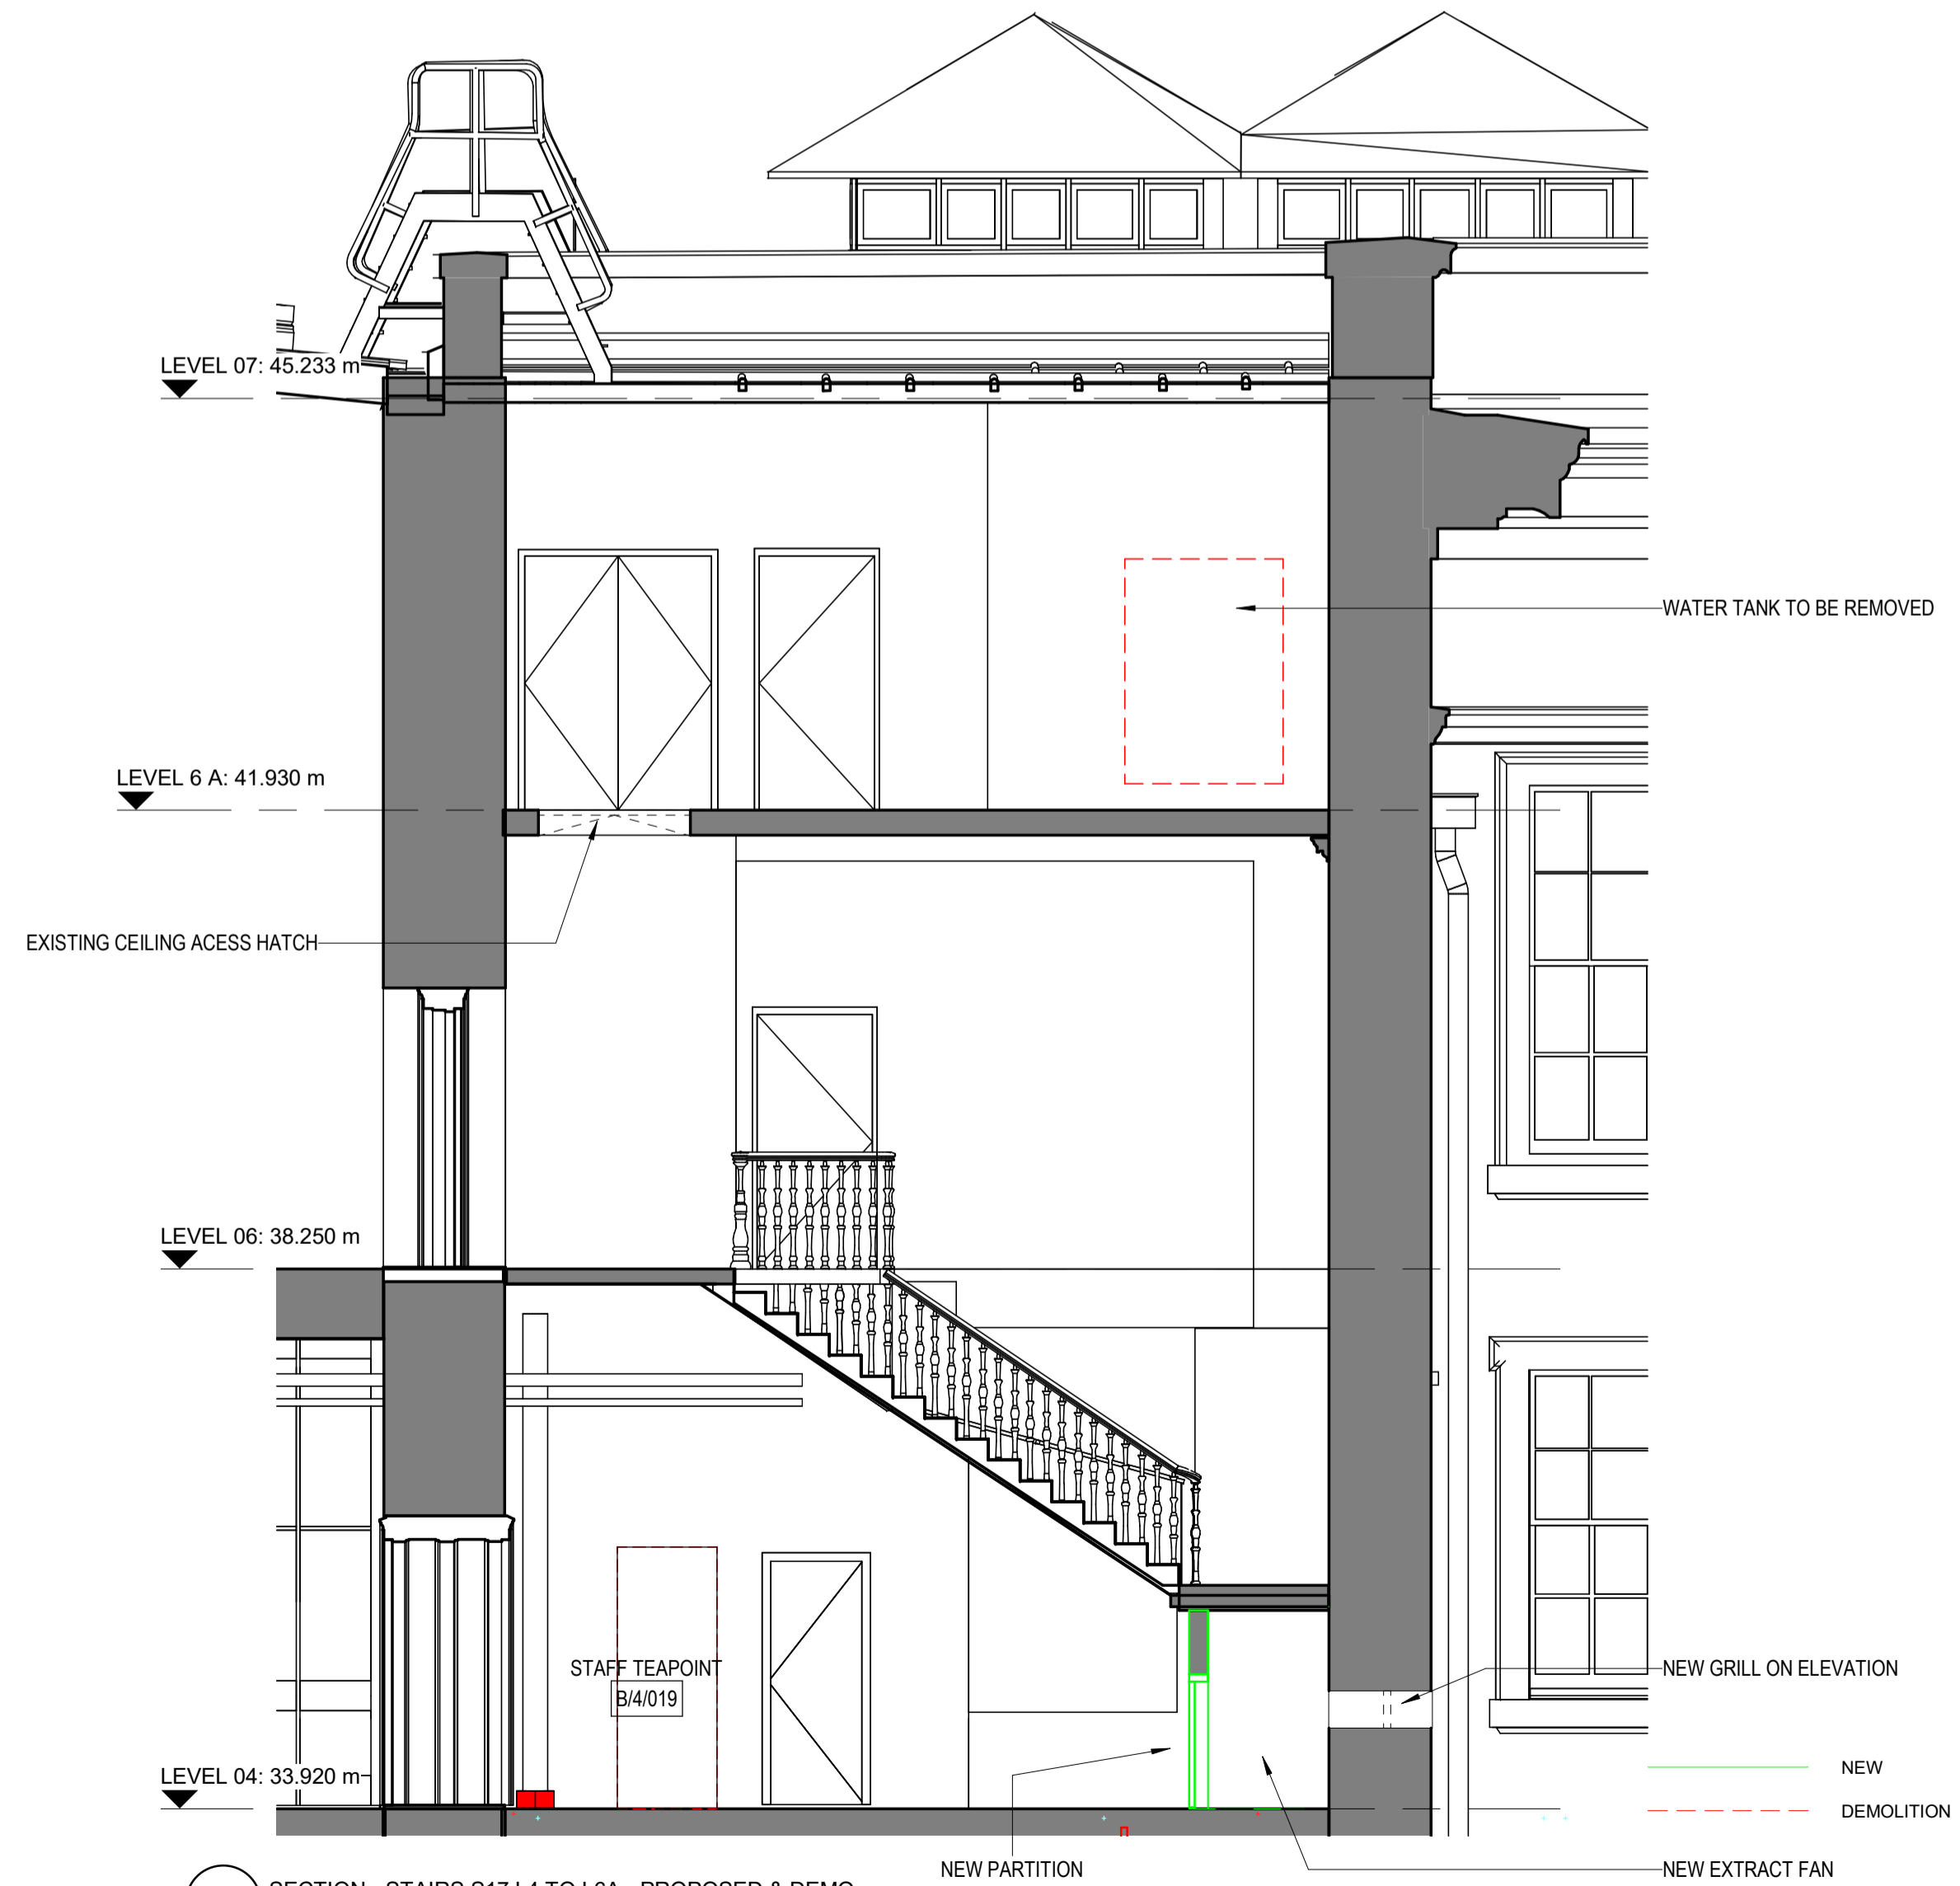

3 SECTION - STAIRS S17 L4 TO L6A - PROPOSED & DEMO
 1 : 50

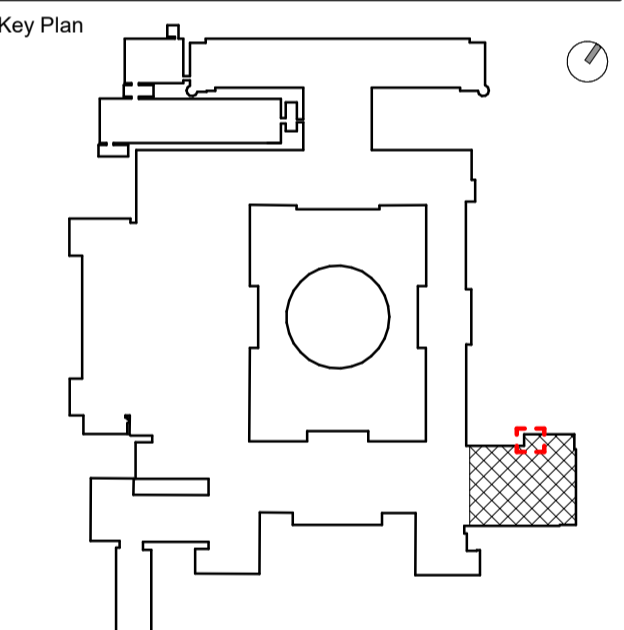

Site verify all dimensions prior to construction
 Report all discrepancies to HOK immediately
 This drawing is to be read in conjunction with all relevant documents and drawings.

Rev.	Description	Date
P01	For Co-ordination	28.11.19
P02	Planning	02.12.19
P03	For Statutory Consents	06.12.19
P04	For Tender	06.12.19
P05	For Planning	13.01.20

Drawn by: SW Reviewed by: LC
 Approved by: SPD Scale @ A1: As indicated

Project No: 19.33045.00

Sheet Title
STAIRS S17 PLANS & SECTIONS

Original drawing is A1. Do not scale contents of this drawing.

Sheet Number
BMWW-HOK-ZZ-ZZ-DR-A-4002

Status: Revision: P05