




REFER TO DRAWING A-2103 FOR FLOORPLANS

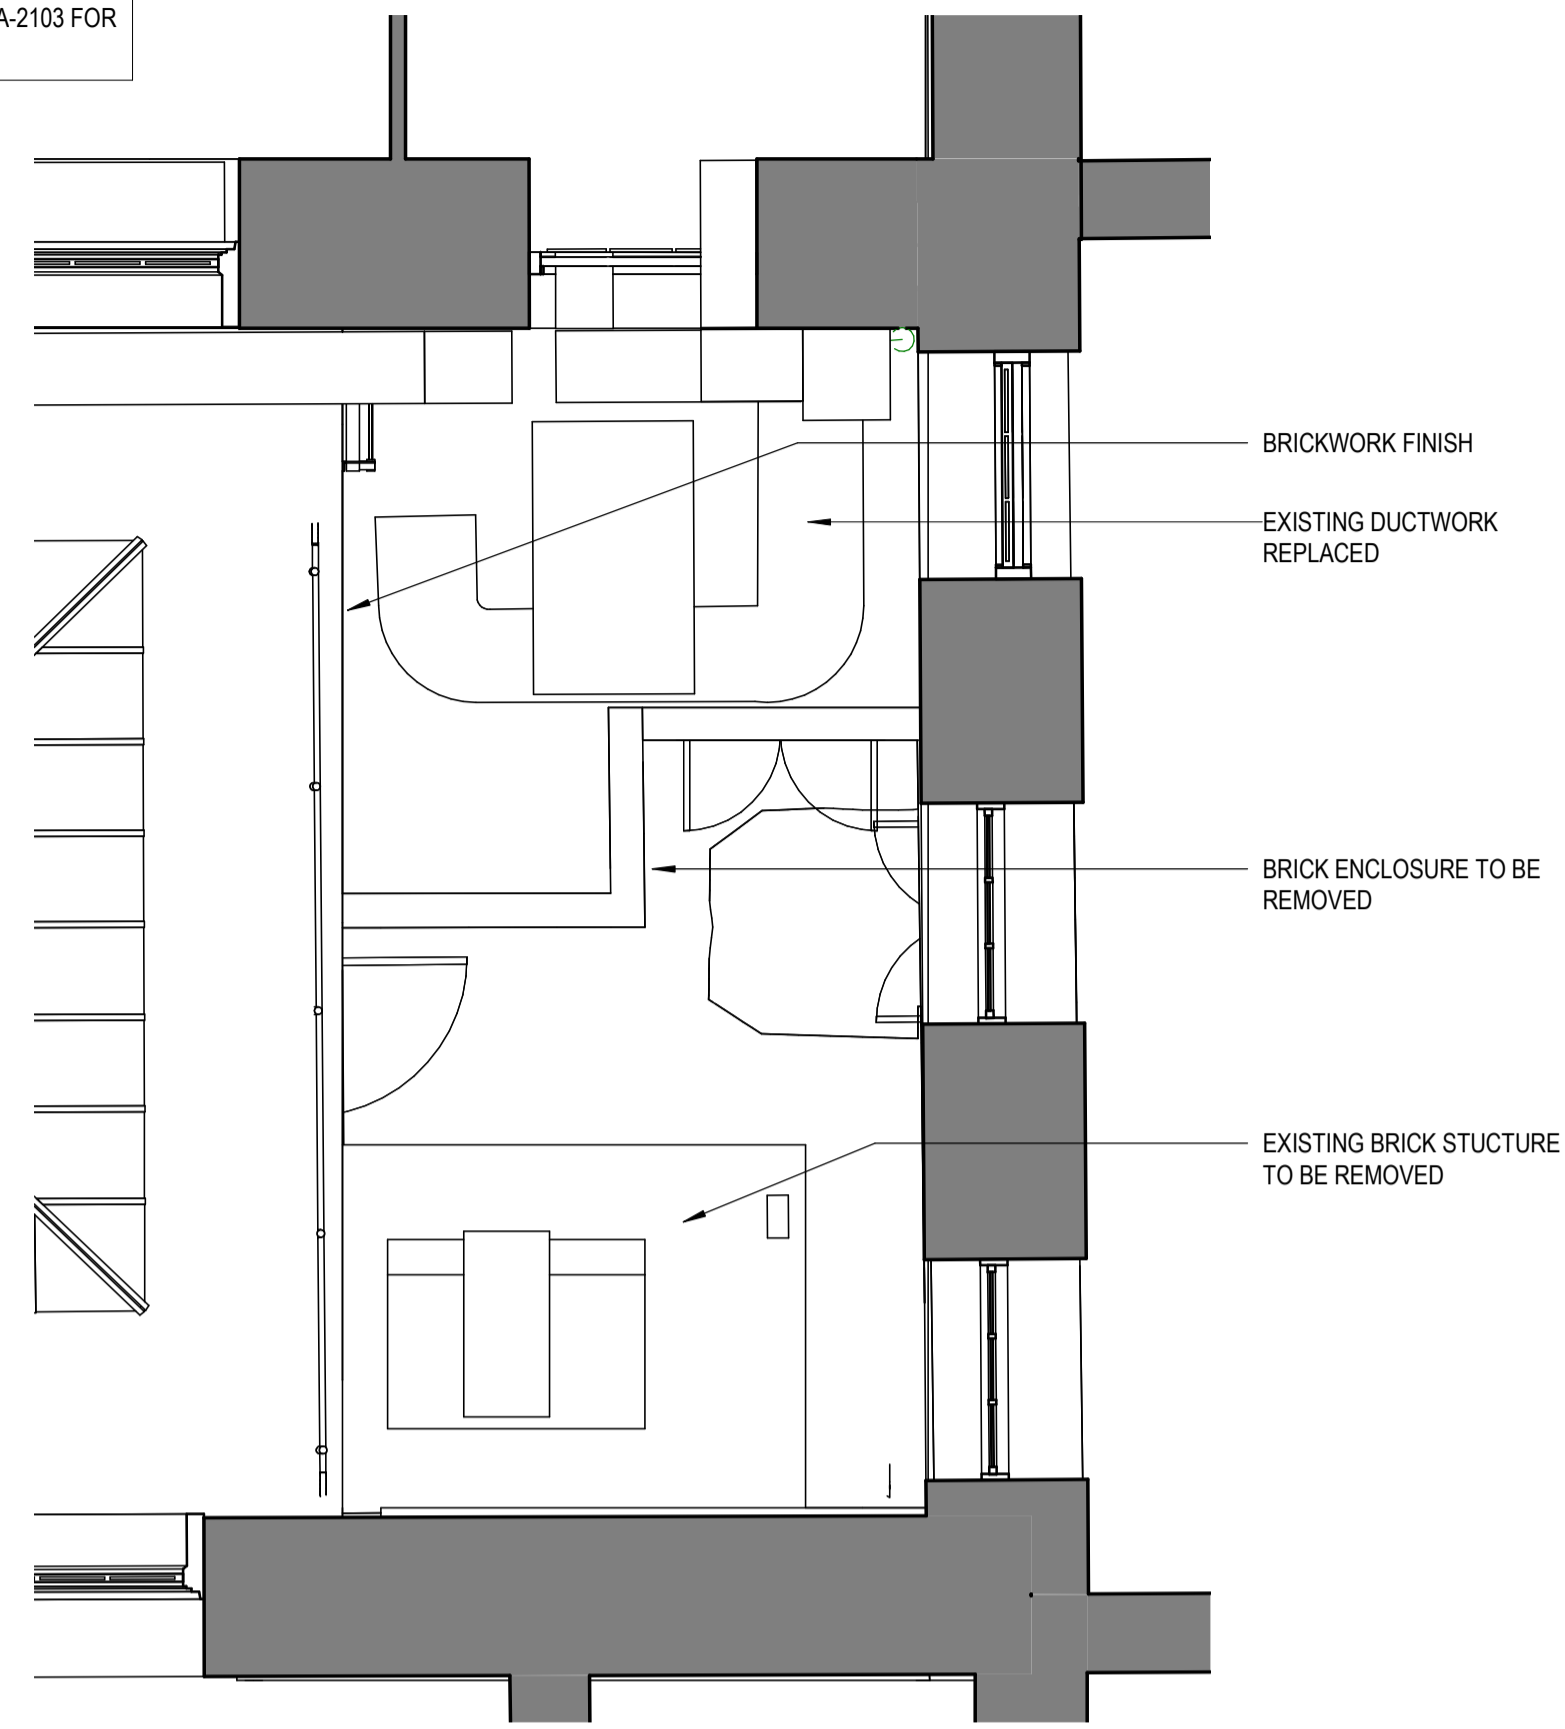


2 FLOOR PLAN - LEVEL 03 ROOF EAST END - EXISTING
1:50

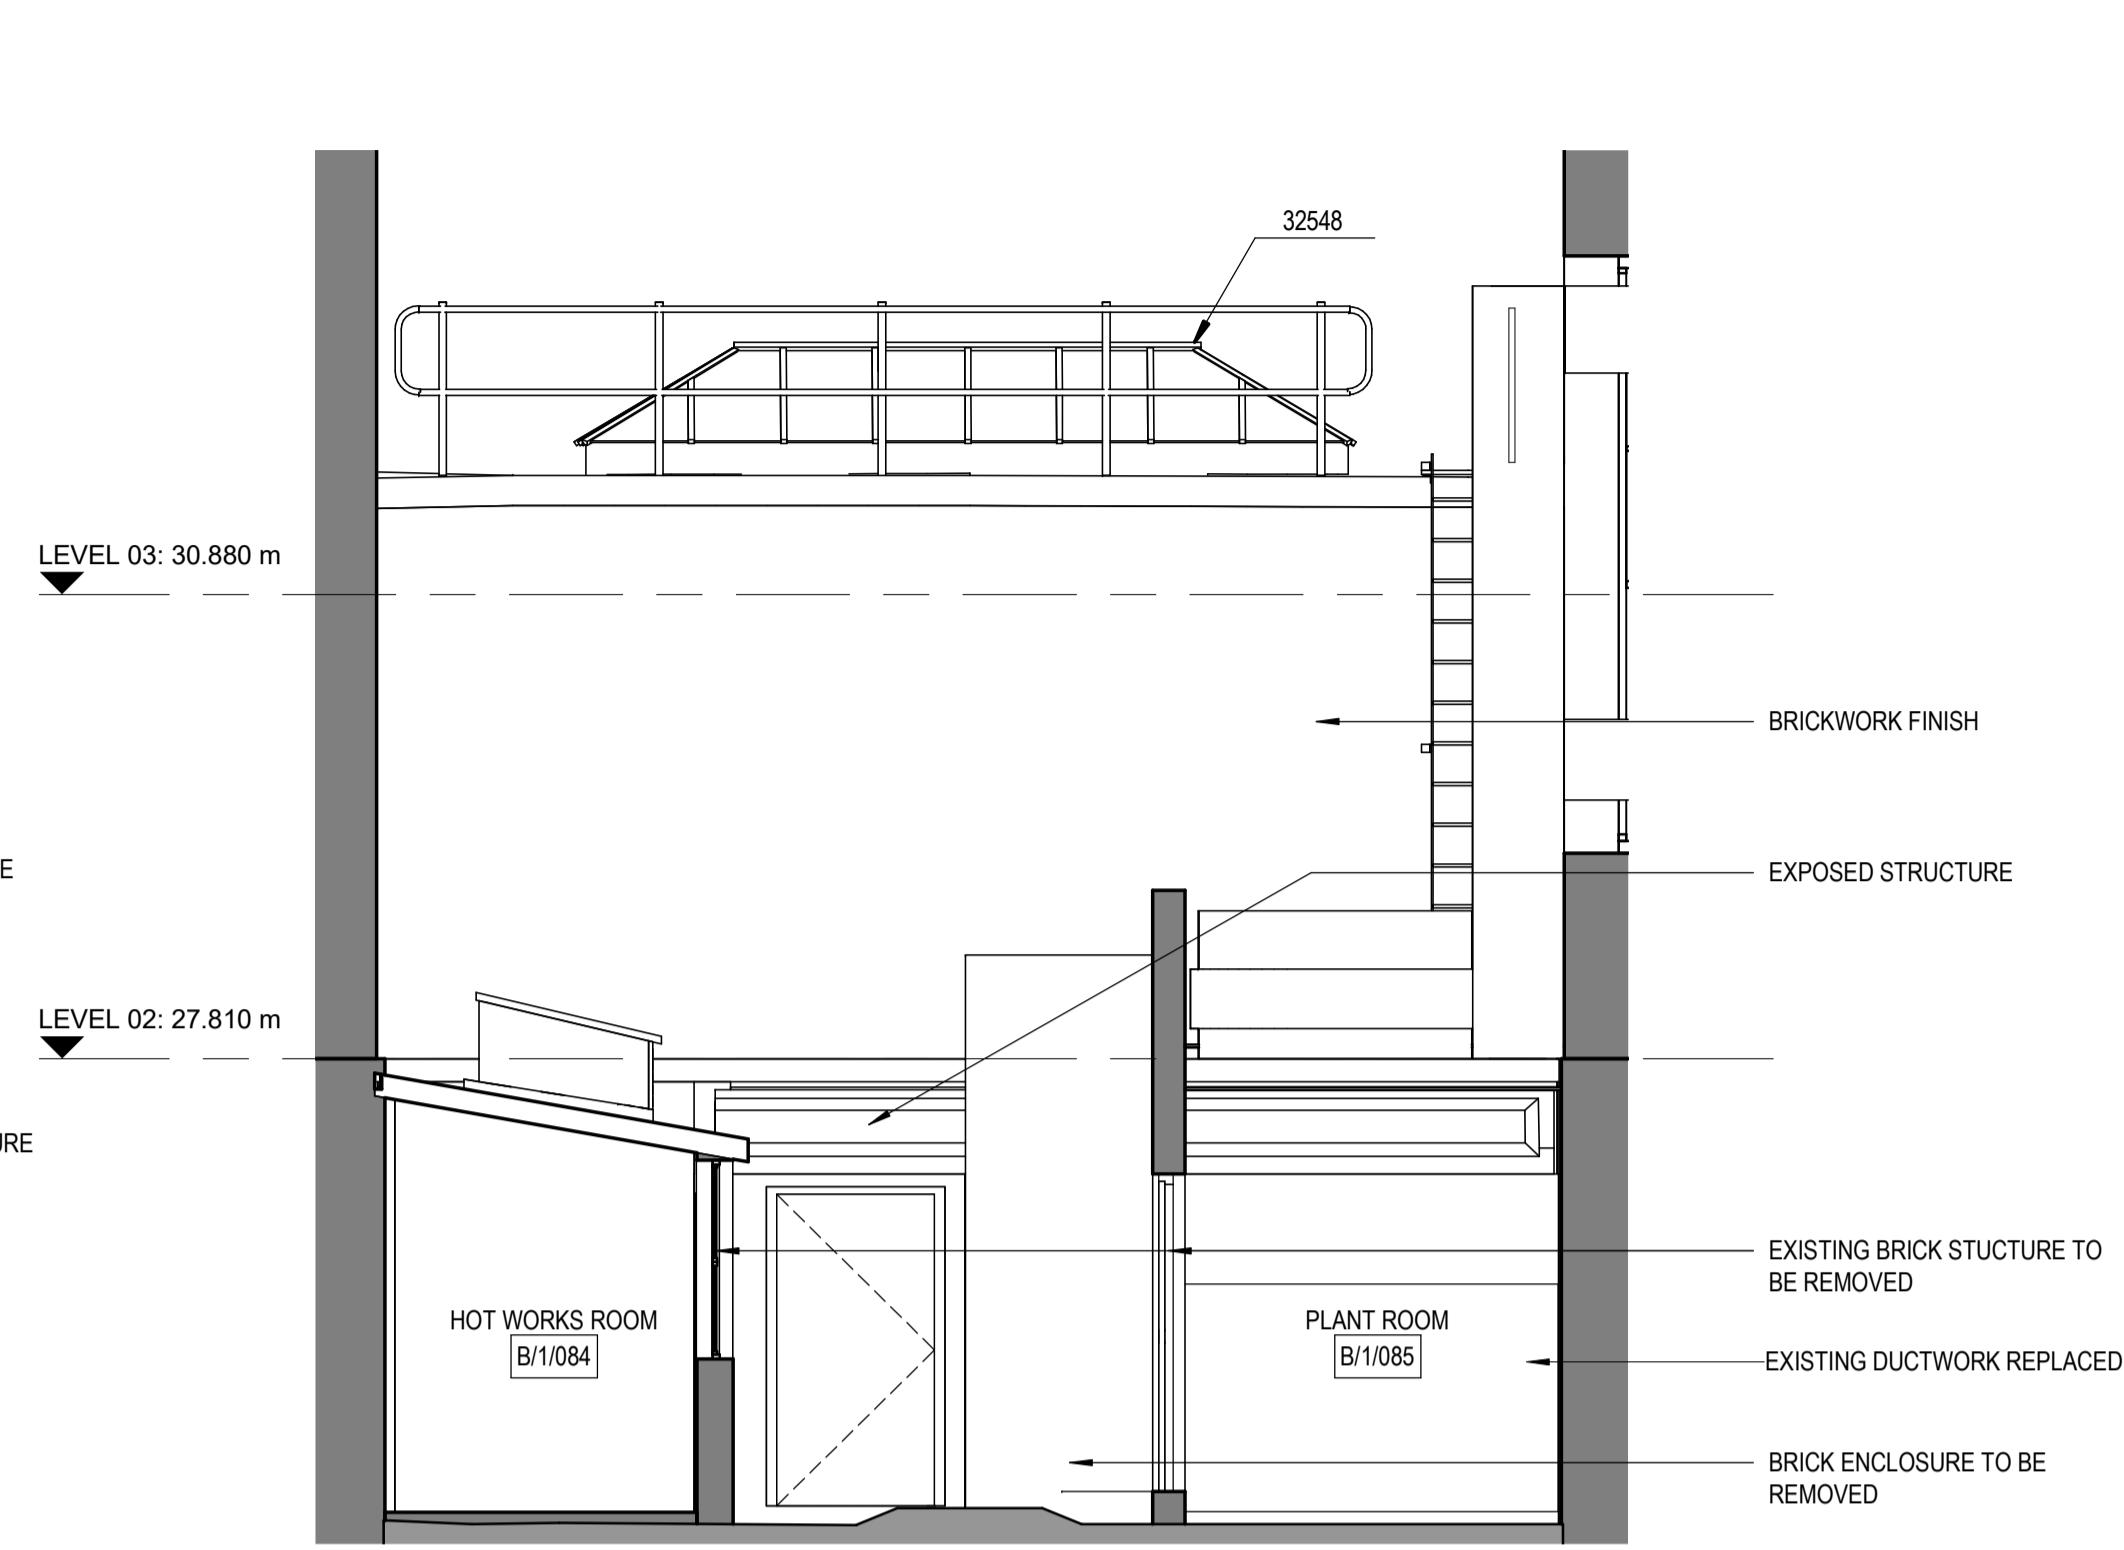


1 SECTION - COURTYARD WEST ELEVATION - EXISTING
1:50

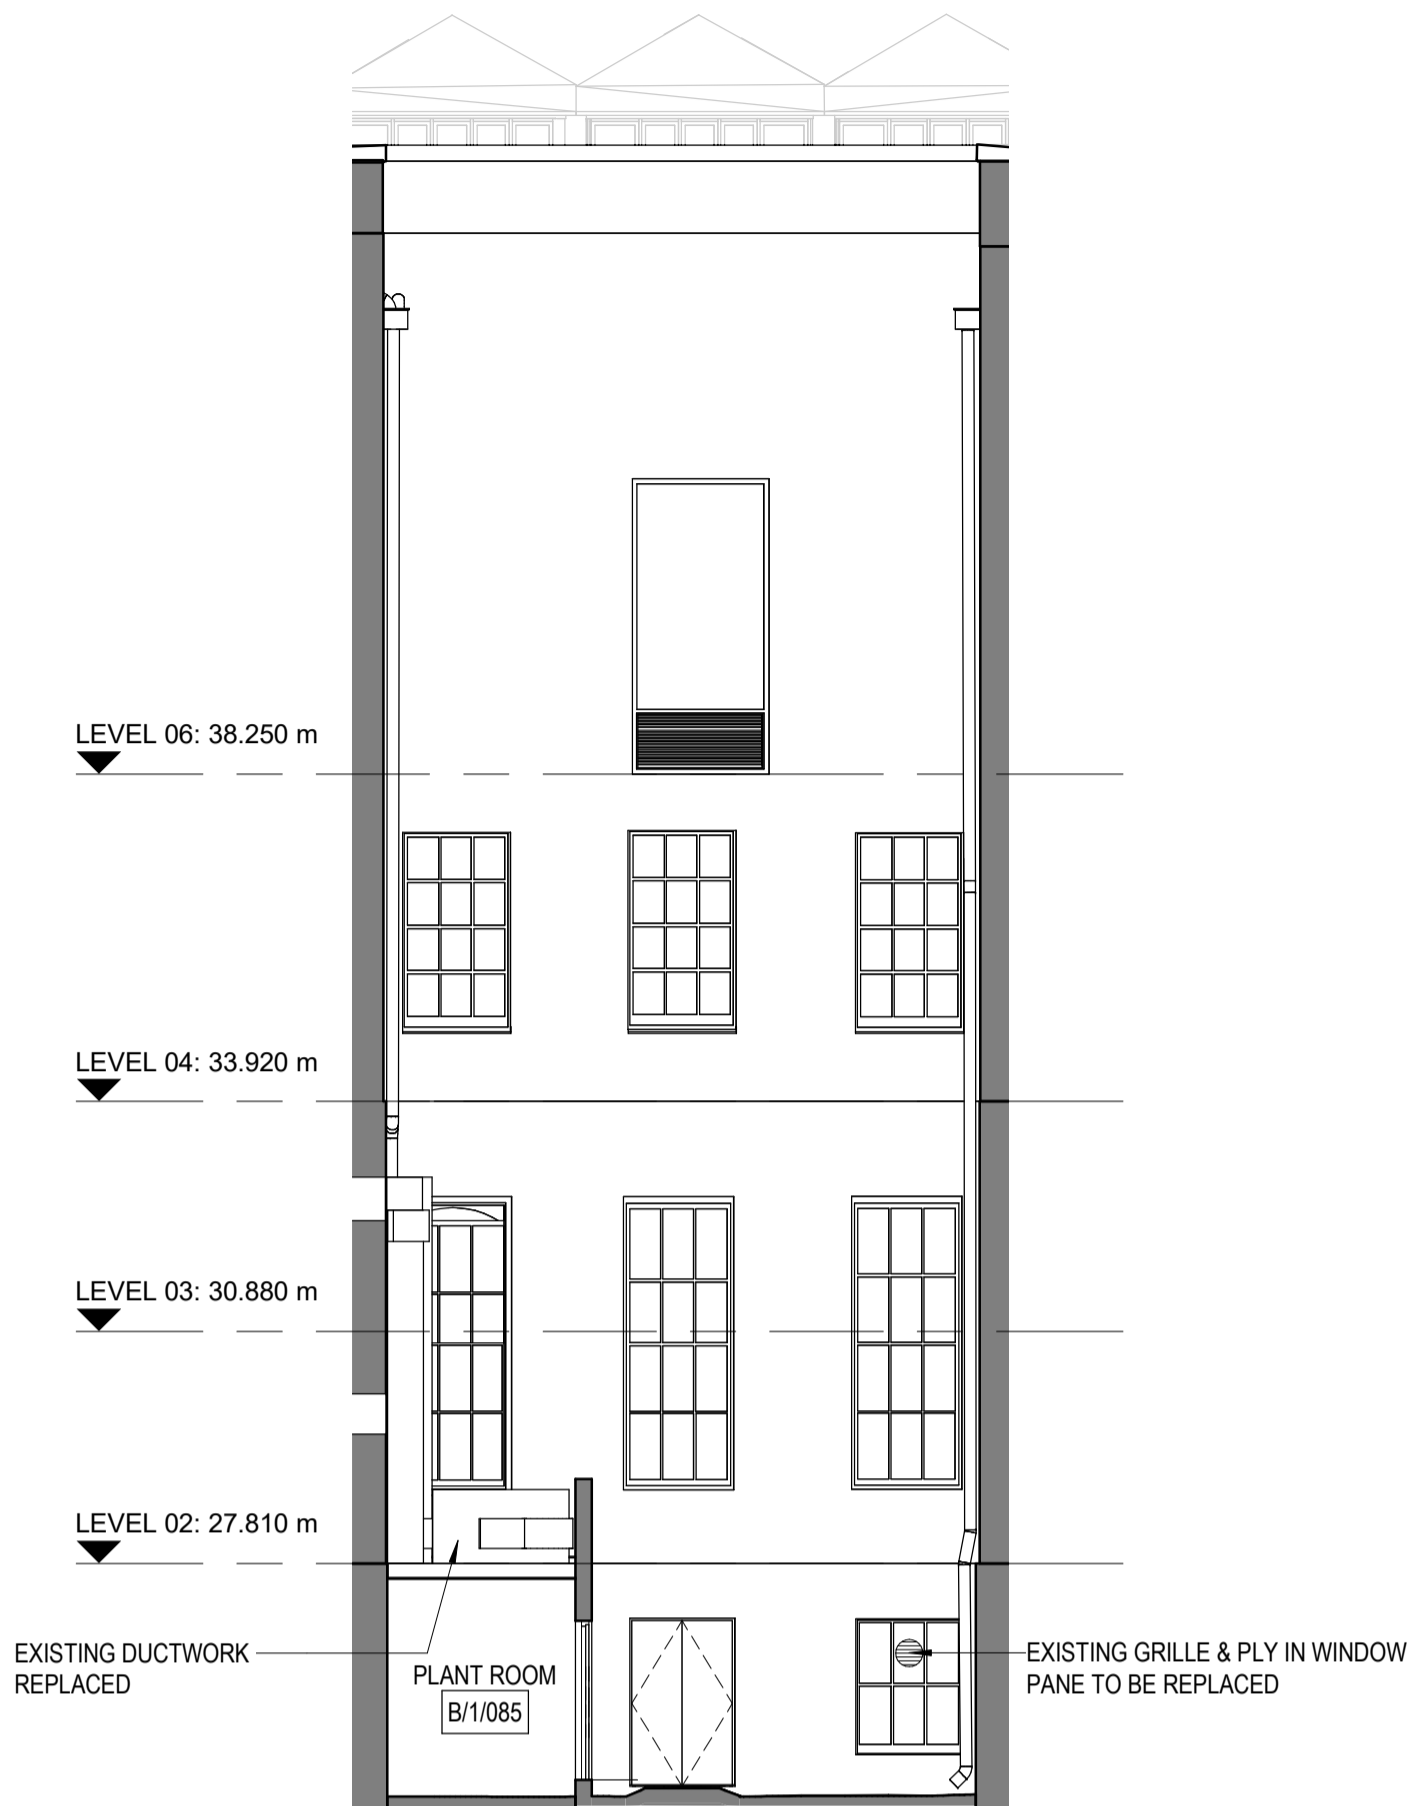


5 SECTION - COURTYARD EAST ELEVATION - EXISTING
1:100

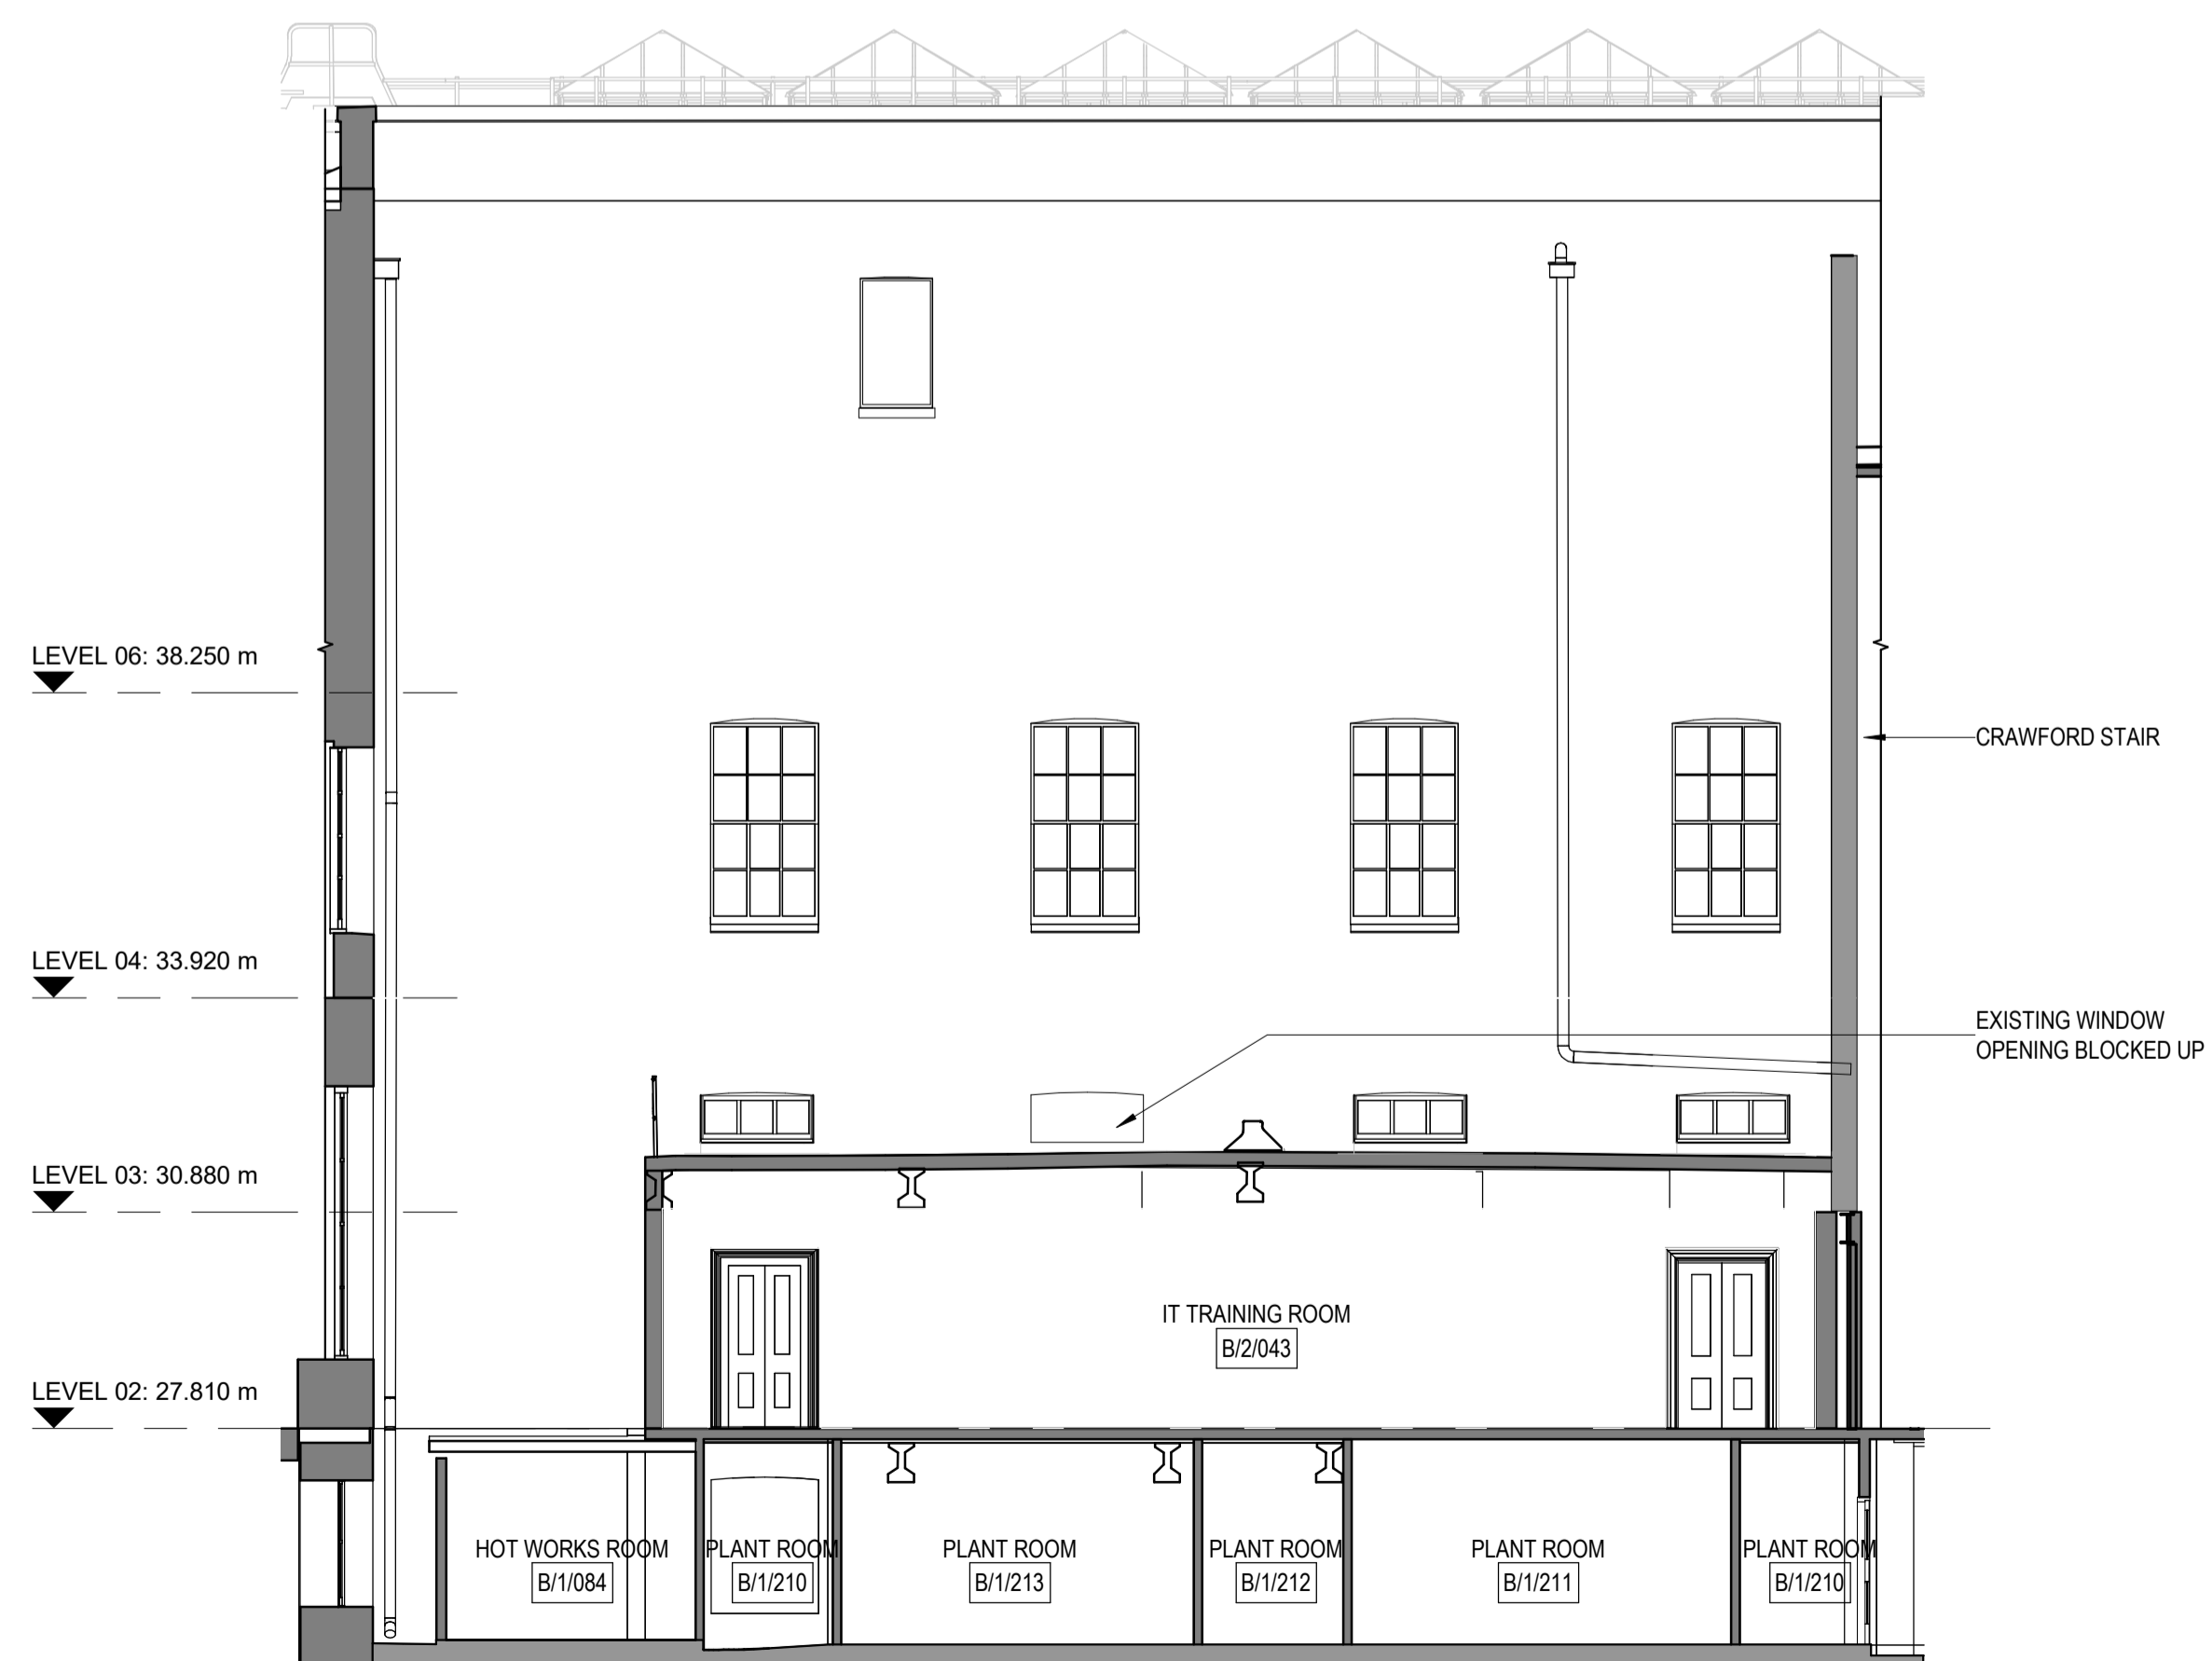

3 SECTION - COURTYARD SOUTH ELEVATION - EXISTING
1:100

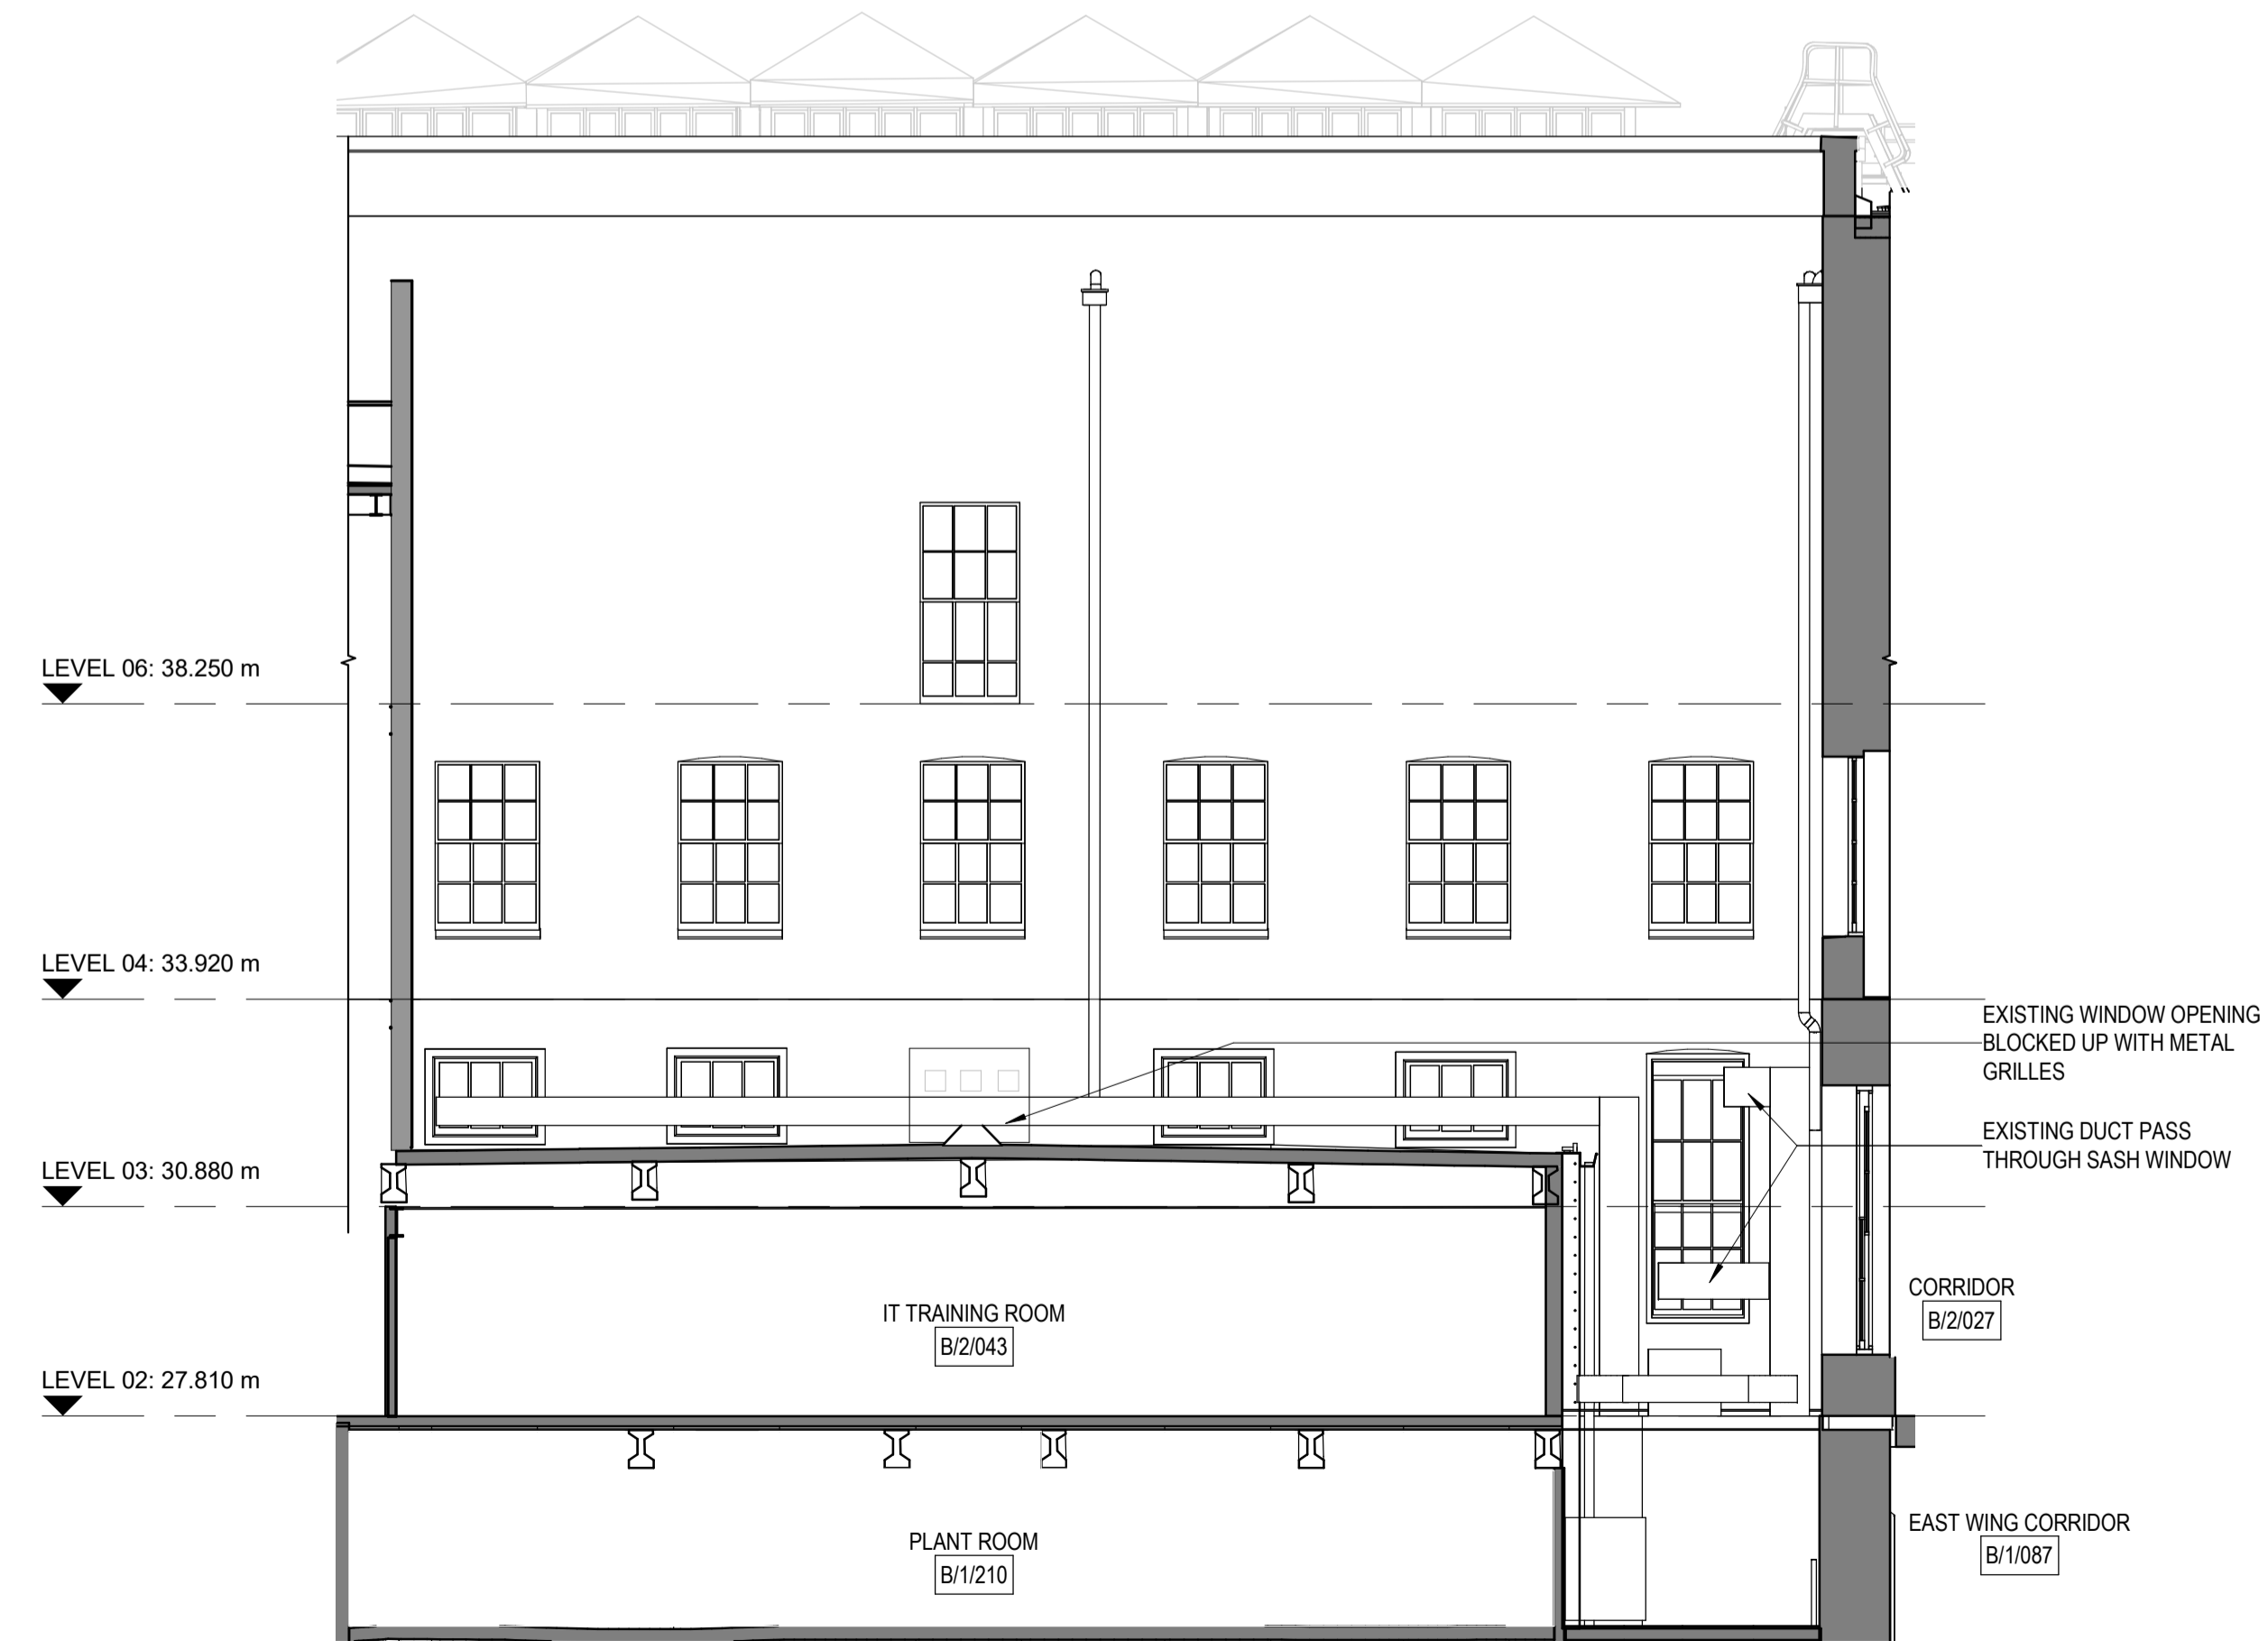

4 SECTION - COURTYARD NORTH ELEVATION - EXISTING
1:100

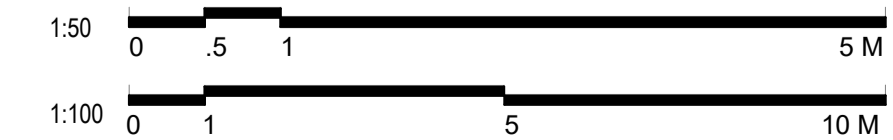

The British Museum

Project
THE WHITE WING - ESSENTIAL INFRASTRUCTURE
The Trustees of the British Museum




HOK International Ltd.
Qube, 90 Whitfield Street
London W1T 4EZ
t +44 (0)20 7636 2006
f +44 (0)20 7636 1987

All reproduction & intellectual property rights reserved © 2019
In Association with

Alan Baxter Ltd
75 Cowcross Street
London, EC1M 6EL

TGA Consulting Engineers
The Rivergreen Centre, Aykley Heads
Durham, DH1 5TS

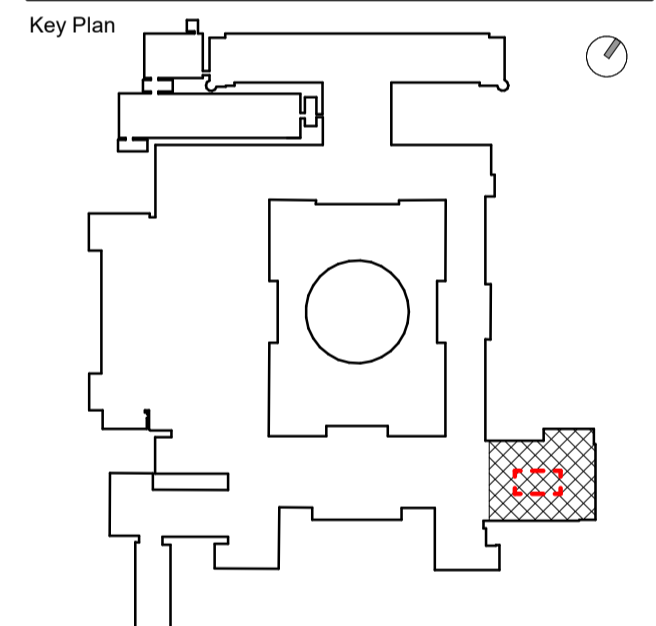

Site verify all dimensions prior to construction
Report all discrepancies to HOK immediately
This drawing is to be read in conjunction with all relevant documents and drawings

Rev.	Description	Date
P01	For Planning	31.10.19
A	For Tender	06.11.19
P02	For Co-ordination	22.11.19
P03	For Co-ordination	29.11.19
P04	Planning	02.12.19
P05	For Statutory Consents	06.12.19
P06	For Tender	06.12.19
P07	For Planning	13.01.20

Drawn by: RS Reviewed by: LC
Approved by: SPD Scale @ A1: As indicated

Project No: 19.33045.00

Sheet Title

COURTYARD ELEVATIONS - EXISTING

Original drawing is A1. Do not scale contents of this drawing.

Sheet Number
BMW-HOK-ZZ-ZZ-DR-A-5004

Status: S1 Revision: P07

13/01/2020 17:10:36