



HOK International Ltd.
 Qube, 90 Whitfield Street
 London W1T 4EZ
 t +44 (0)20 7636 2006
 f +44 (0)20 7636 1987

All reproduction & intellectual property rights reserved © 2019
 In Association with


Alan Baxter Ltd
 75 Cowcross Street
 London, EC1M 6EL

TGA Consulting Engineers
 The Rivergreen Centre, Aykley Heads
 Durham, DH1 5TS


Key Plan

Site verify all dimensions prior to construction
 Report all discrepancies to HOK immediately
 This drawing is to be read in conjunction with all relevant documents and drawings

Rev.	Description	Date
P01	For Planning	31.10.19
A	For Tender	06.11.19
P02	For Co-ordination	29.11.19
P03	Planning	02.12.19
P04	For Statutory Consents	06.12.19
P05	For Tender	06.12.19
P06	For Planning	13.01.20

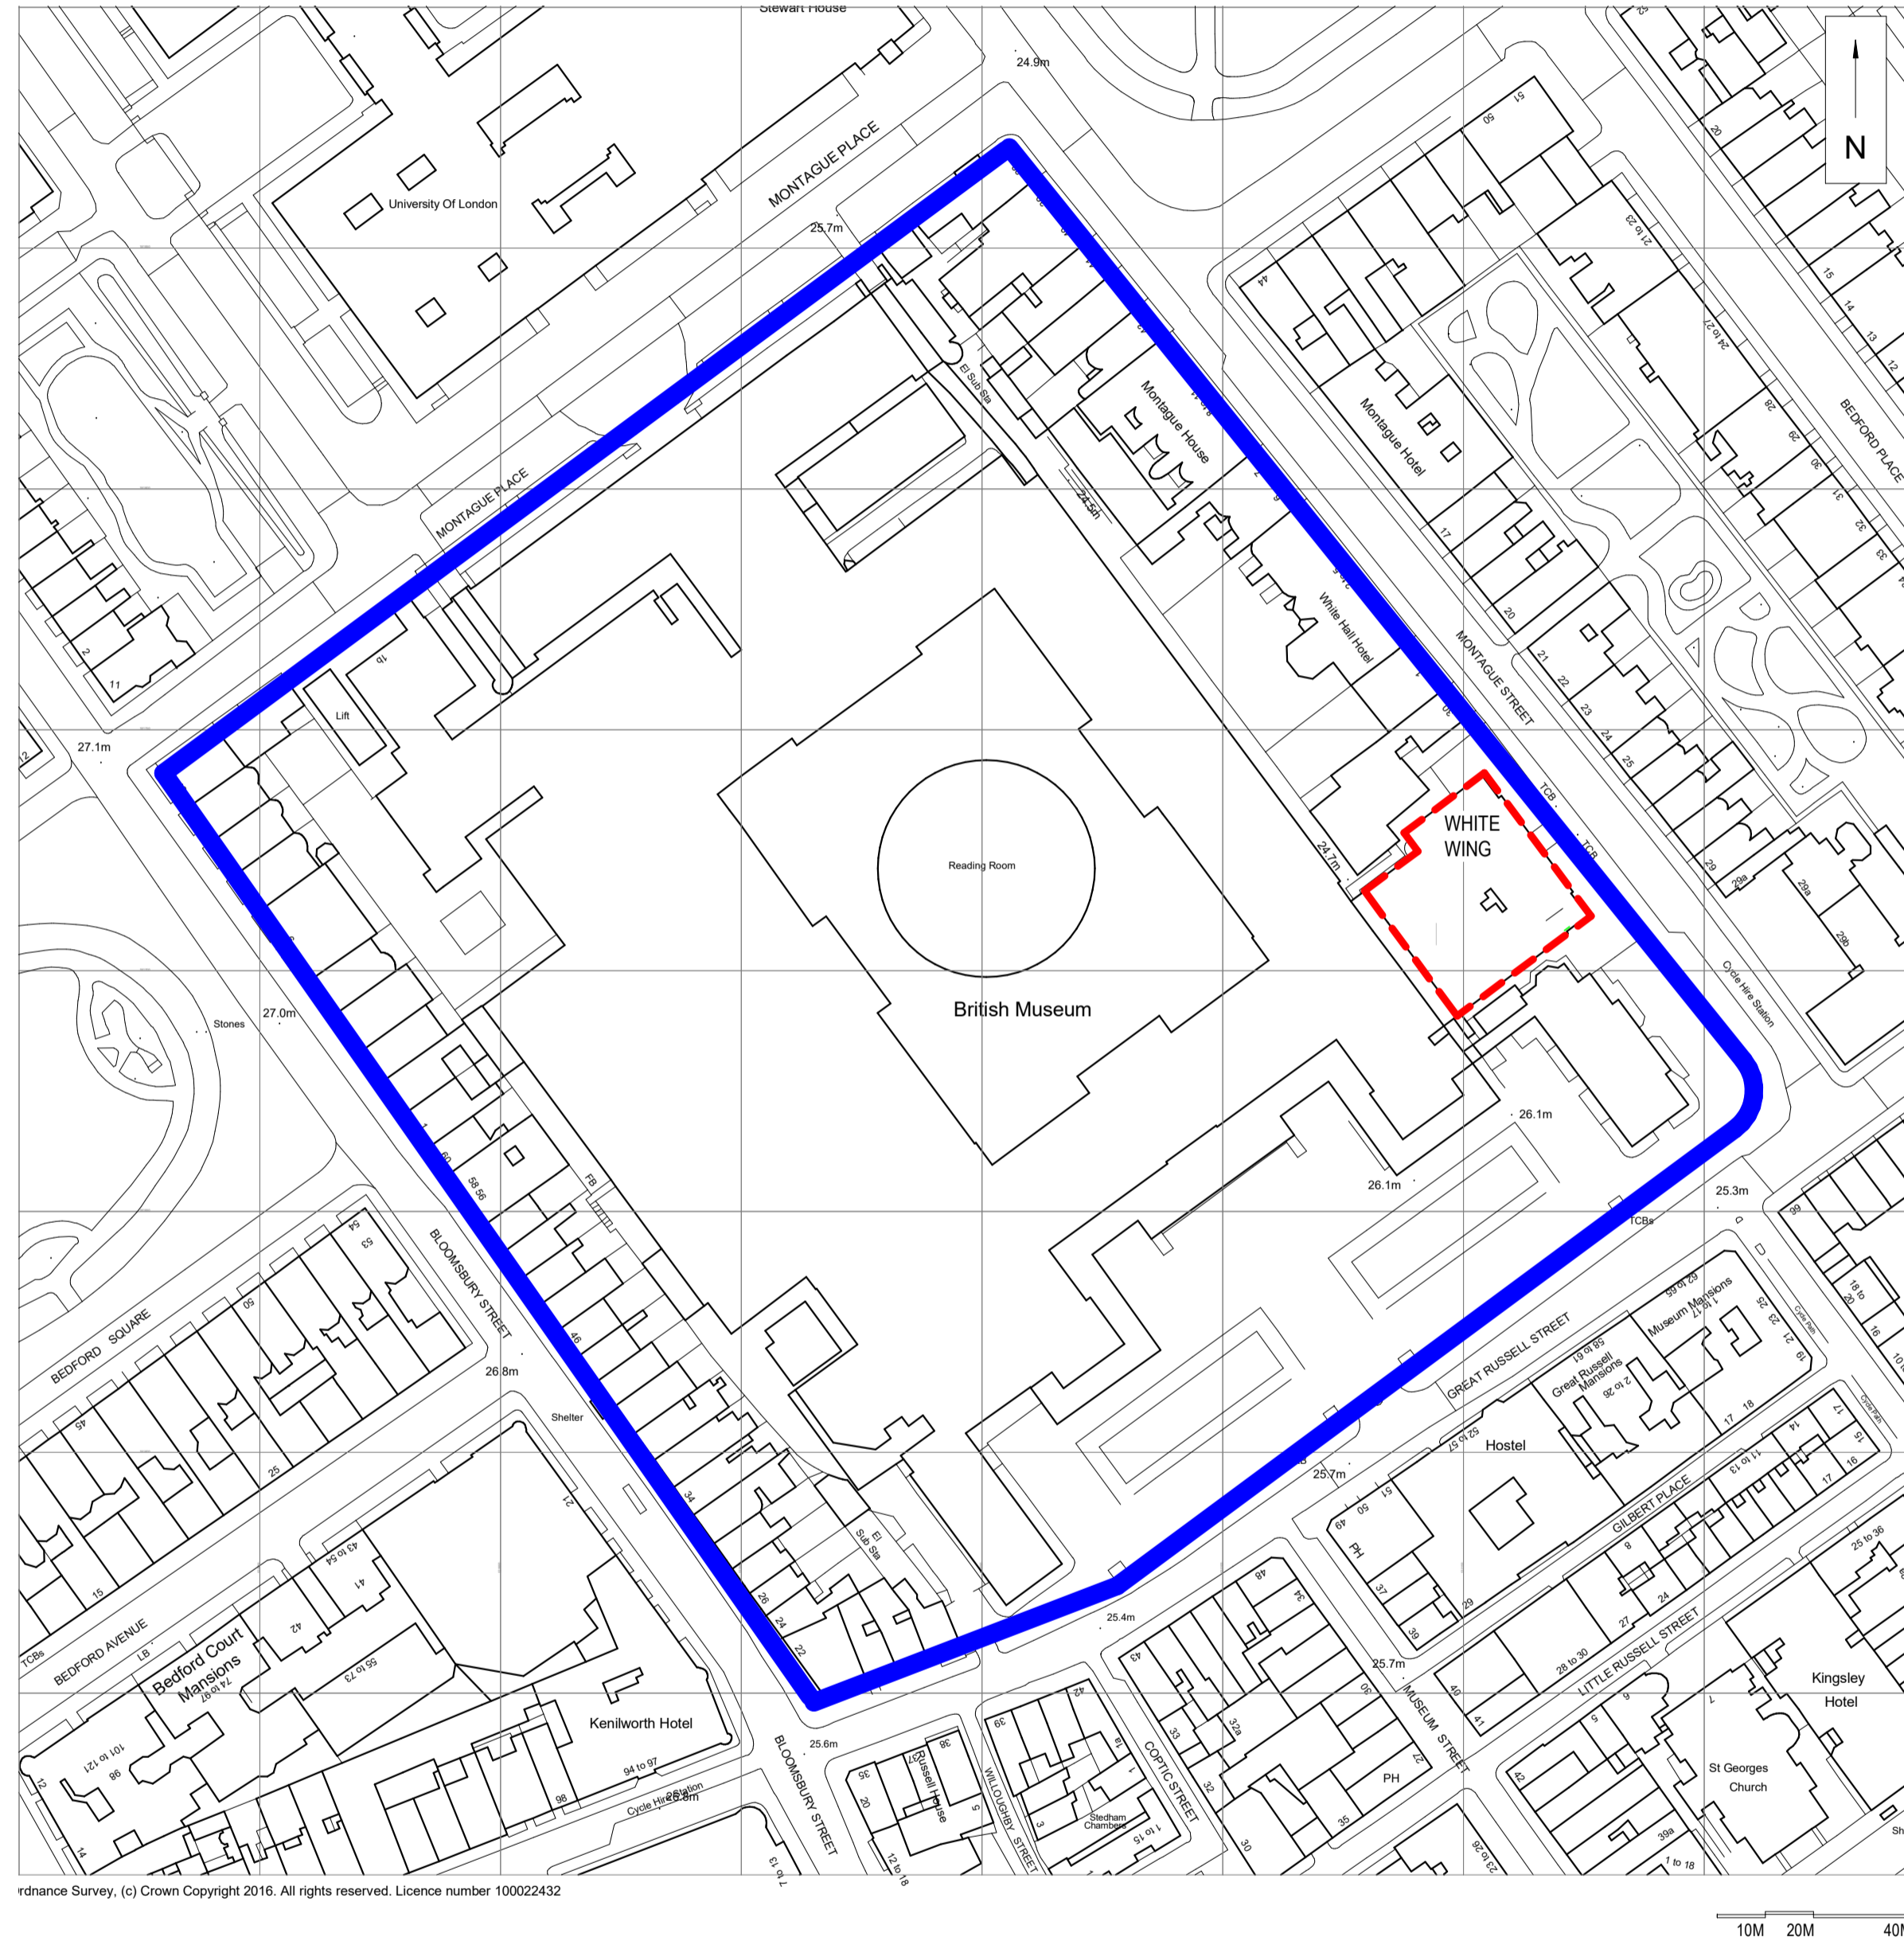

1 LOCATION PLAN
 1 : 1250

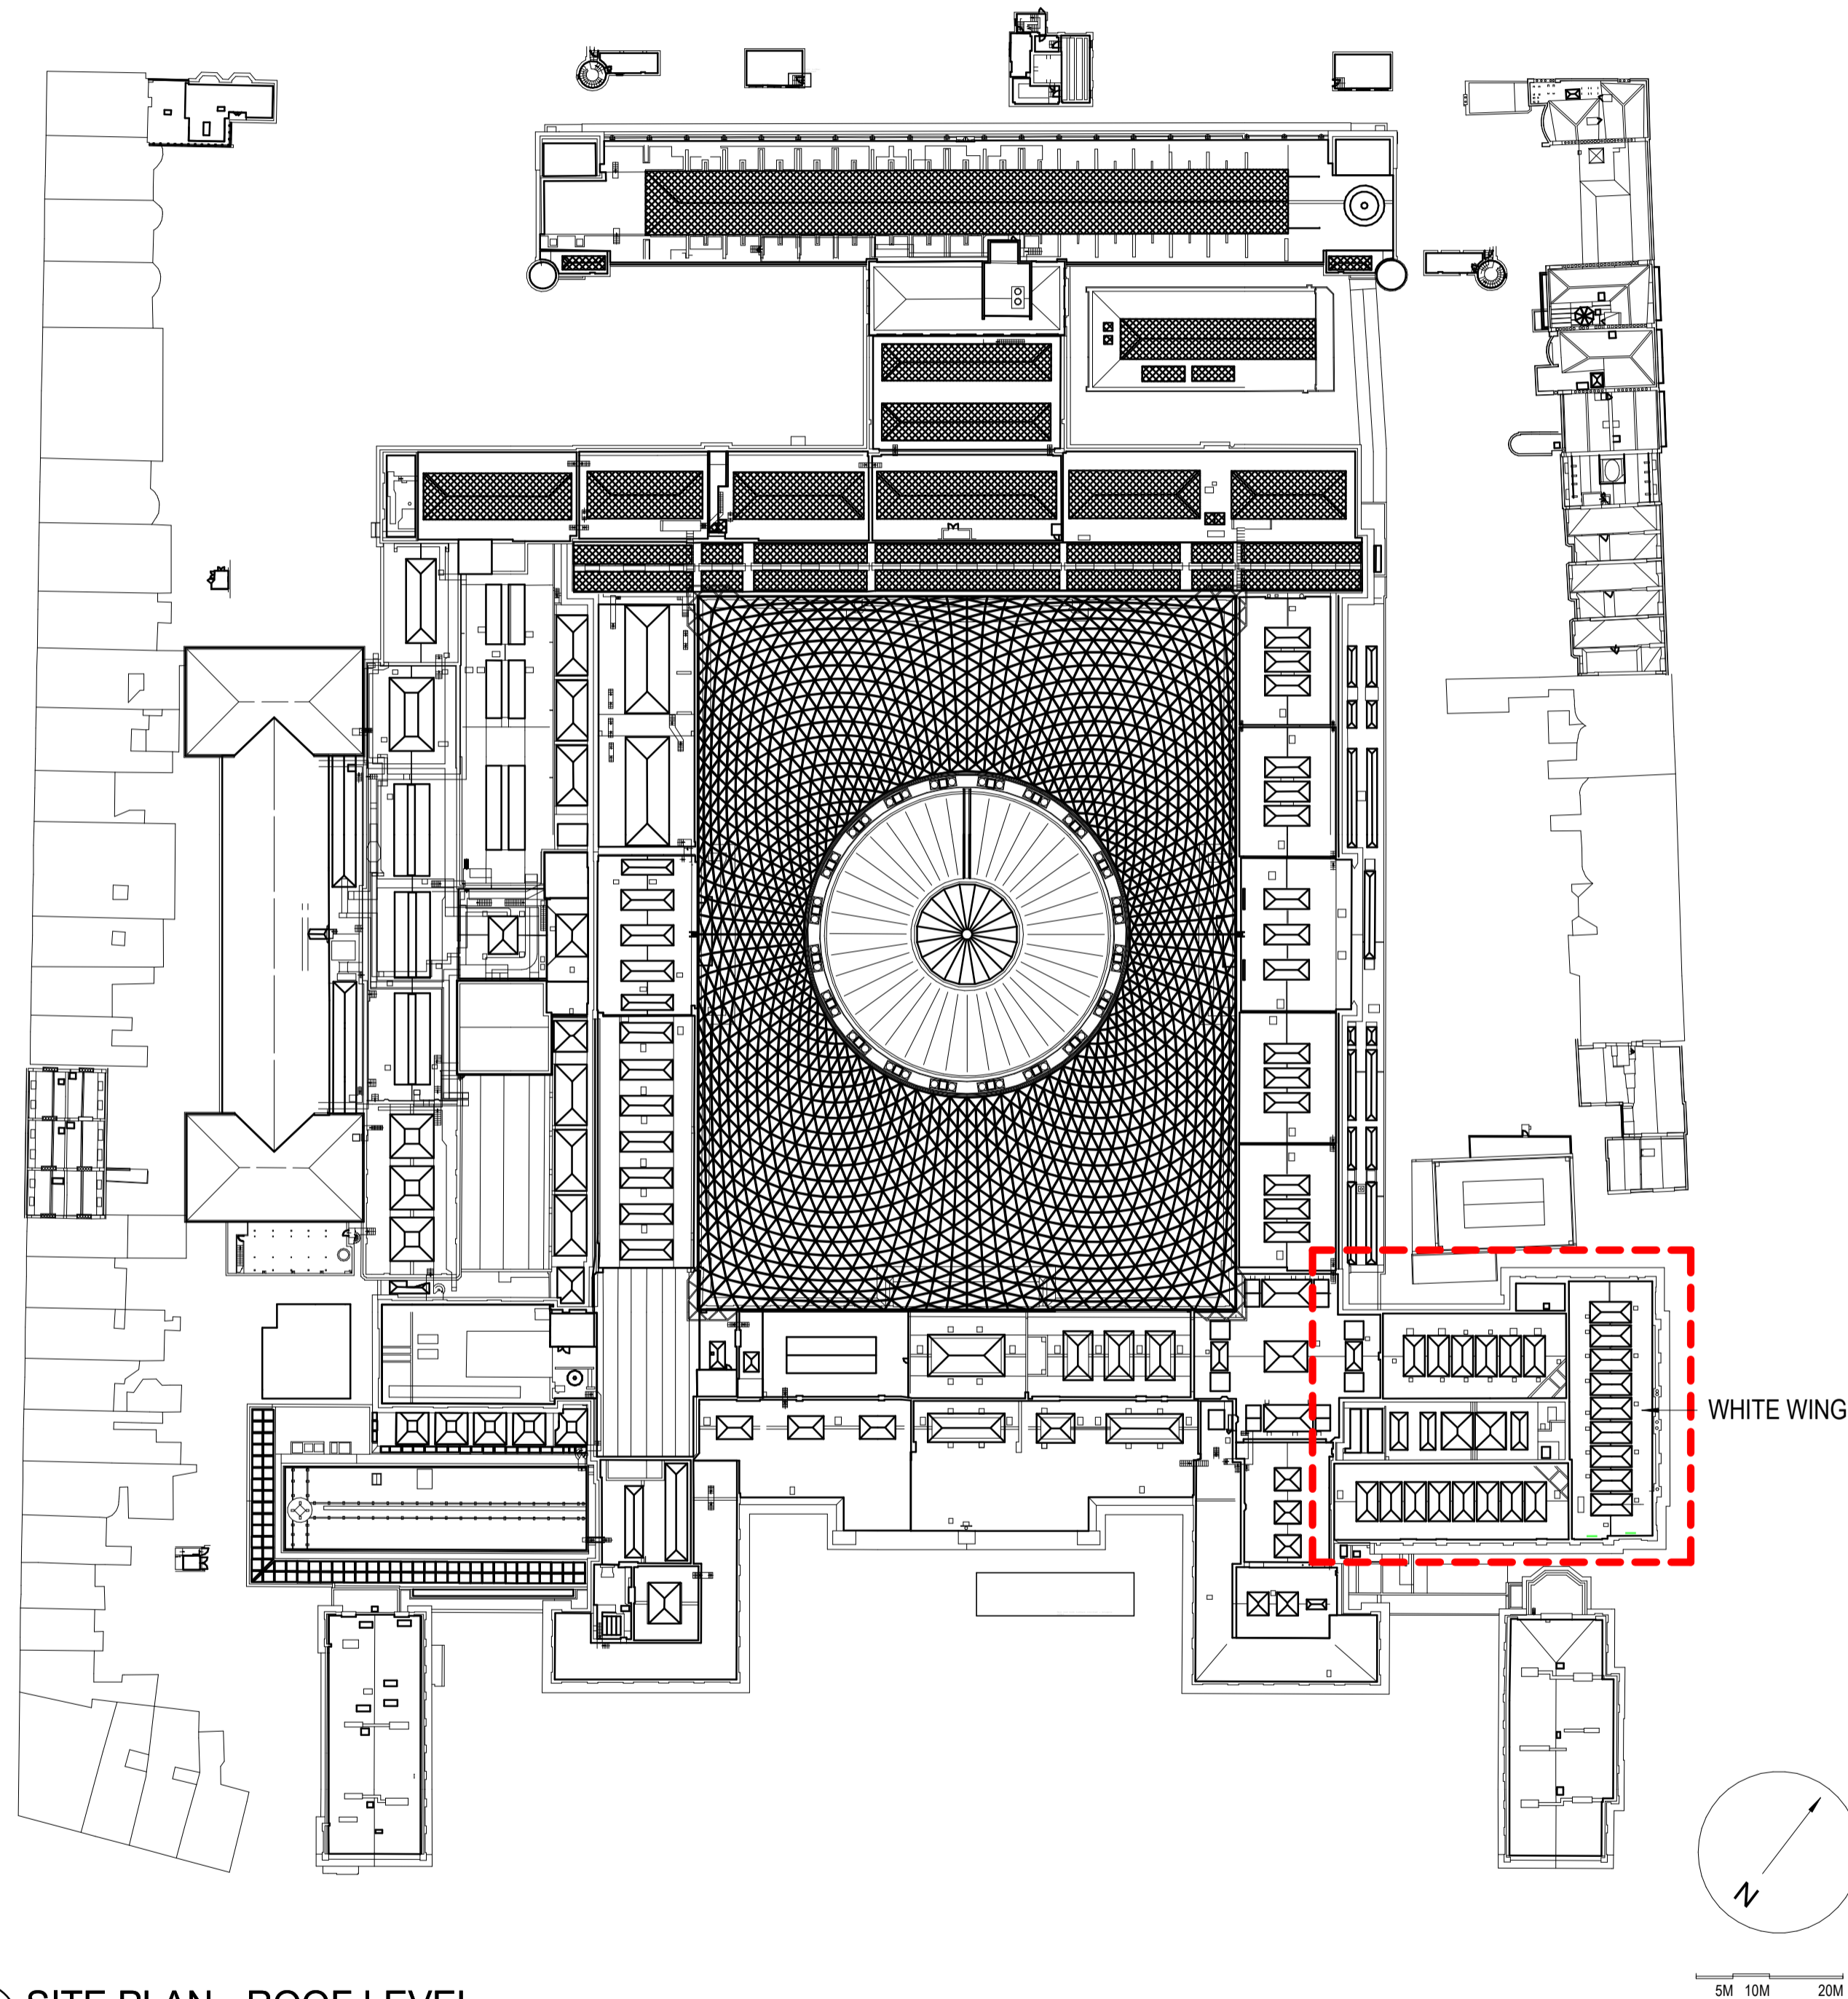

2 SITE PLAN - ROOF LEVEL
 1 : 750

Drawn by: RS Reviewed by: LC
 Approved by: SPD Scale @ A1: As indicated

Project No: 19.33045.00

Sheet Title

LOCATION PLAN & SITE PLAN

Original drawing is A1. Do not scale contents of this drawing.

Sheet Number
BMW-HOK-ZZ-ZZ-DR-A-1100

Status: NA Revision: P06