



01 EXISTING SOUTH ELEVATION
P128229 212 1:100@A3

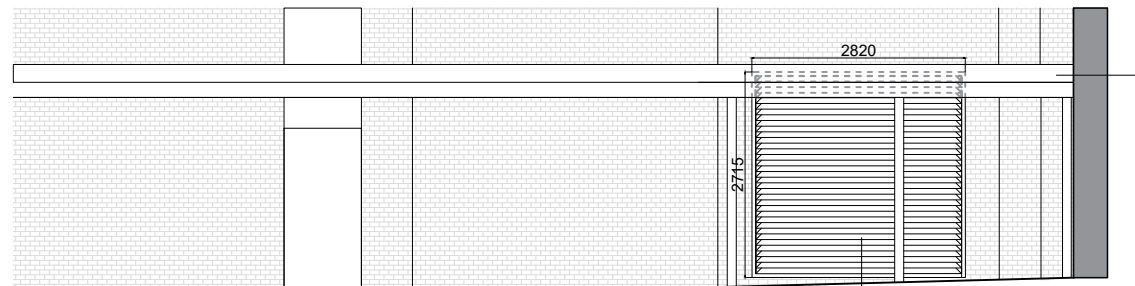

02 PROPOSED SOUTH ELEVATION
P128229 212 1:100@A3

PROPOSED NEW PLANT ALLUMINIUM LOUVERS FINISHED IN GREY TO MATCH EXISTING LOUVERS ON THE EAST ELEVATION. VENTILATION LOUVER TO REPLACE DOOR AND BRICK WALL PLEASE SEE ATTACHED DATA SHEET: NSL/5110/A FOR FULL SPECIFICATION

CANOPY ABOVE TO BE RETAINED

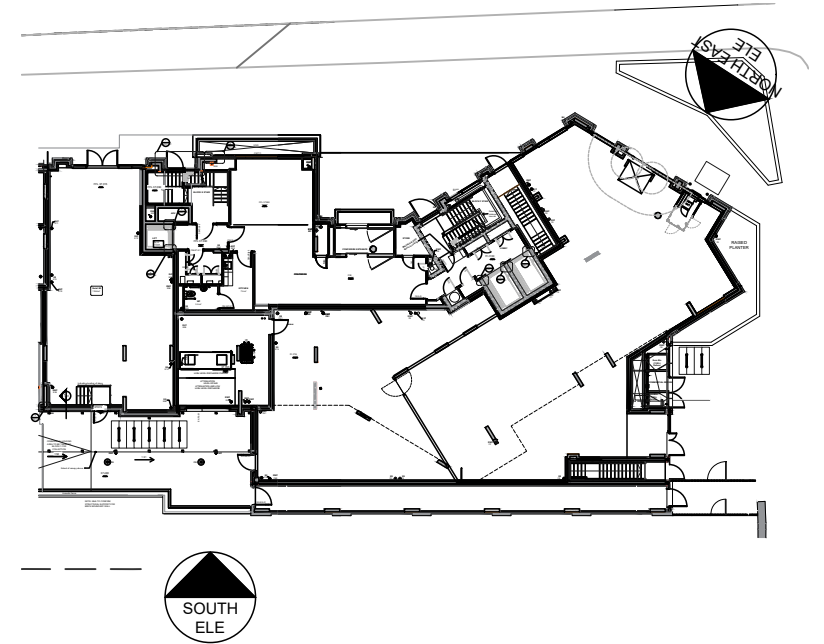

03 KEY PLAN
P128229 212 NTS@A3

0 1 2 3 4 5m			
SCALE 1:100 @A3			
B	12.06.20	General Amendments	JN
A	12.06.20	General Amendments	JN
—	06.03.20	First issue	JN
Rev.	Date	Description	
architects project managers cost consultants 2nd Floor 13 Swan Yard Islington London N1 1SD tel: 020 3637 8960			
jla			
Status PLANNING			
Project Title SAINSBURY'S LOCAL BELSIZE PARK, ABBEY ROAD CAMDEN, NW6 4AD			
Drawing Title EXISTING AND PROPOSED NORTH ELEVATION			
Project Number S-128229		Drawing Number P-128229-212	
Revision B			
Drawn JN	Checked VA	Scale 1:100@A3	Date 06.03.20
The content of this drawing is the property of JLA Chartered Architects and may not be copied in whole or part without formal consent.			